



1




2



3



4

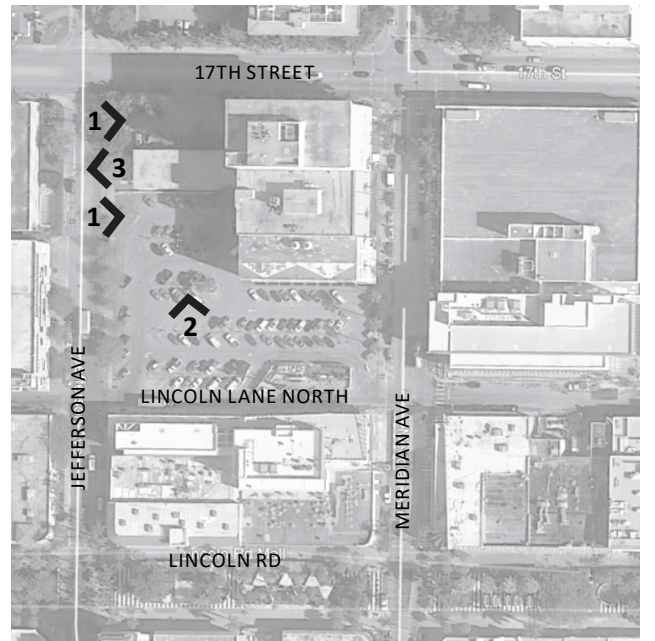


A-016 Context Photos

1674 Meridian Avenue, Miami Beach FL
Design Review Board Final Submittal

architecture / landscape architecture
1251 SW 20th Street, Miami, FL 33145 305.310.2602



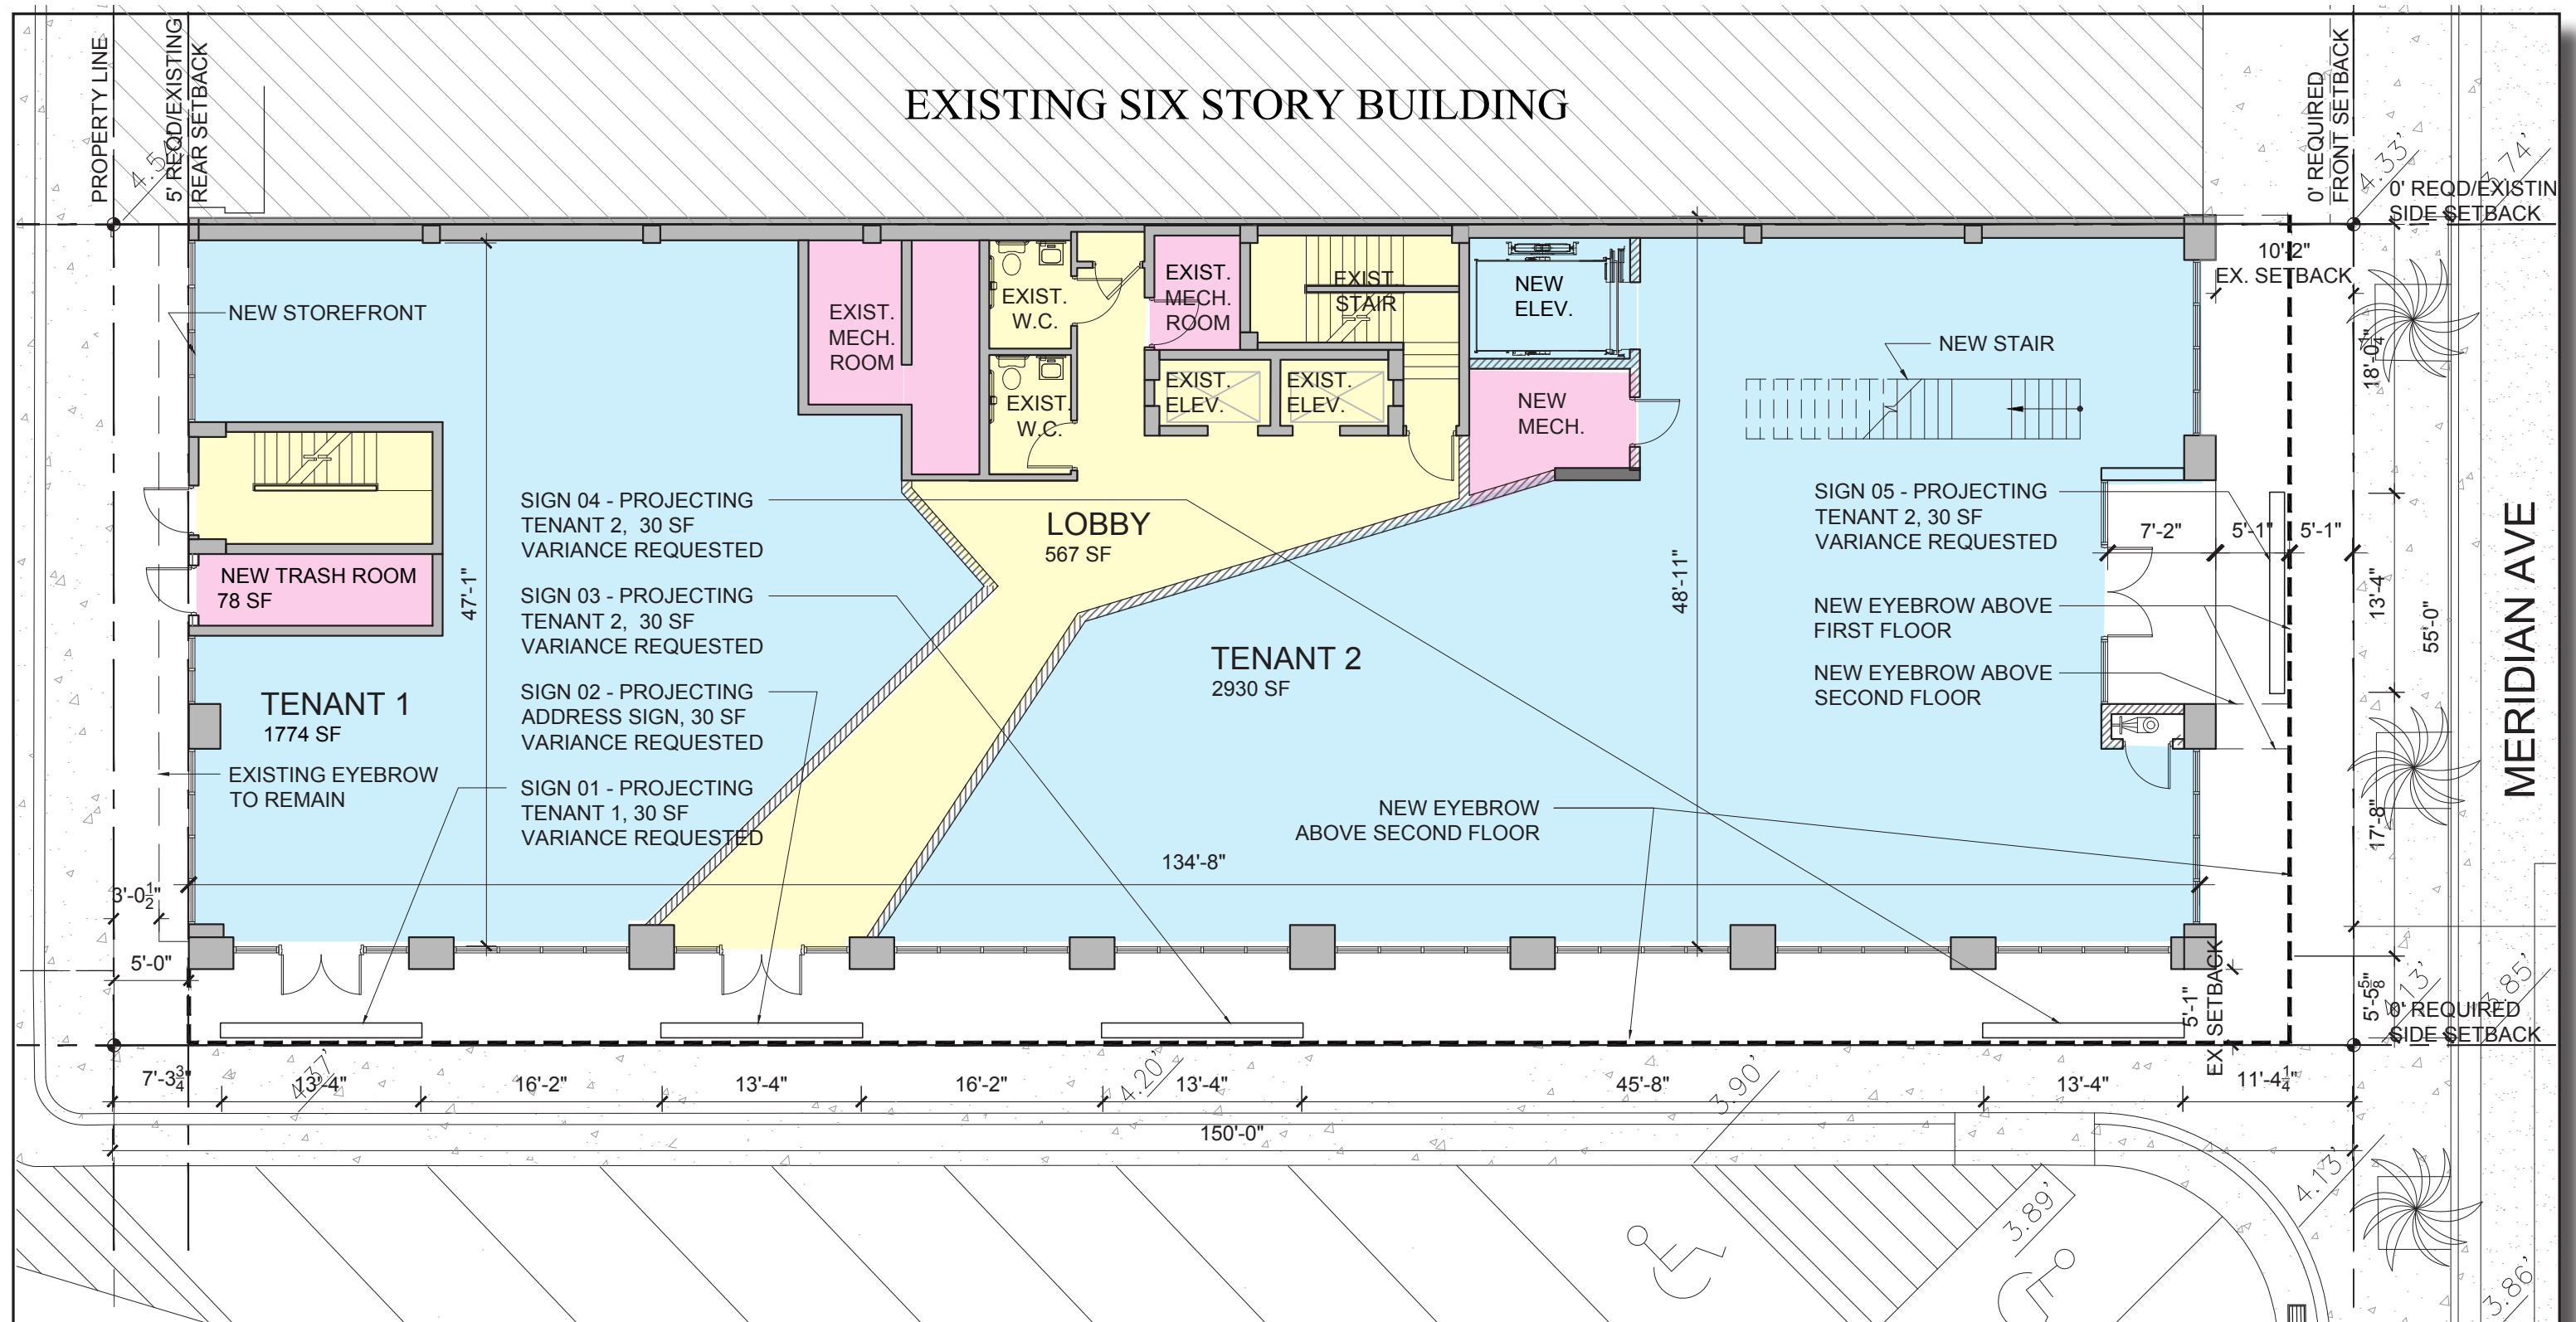

credit: Shulman + Associates

A-101 Previously Approved Ground Floor Plan

1674 Meridian Avenue, Miami Beach FL
Design Review Board Final Submittal


architecture / landscape architecture
1251 SW 20th Street, Miami, FL 33145 305.310.2602

©2018 MAKwork Inc 04/06/2018

p19

Cimring architect
Architecture - interior - urban design

MAK
work

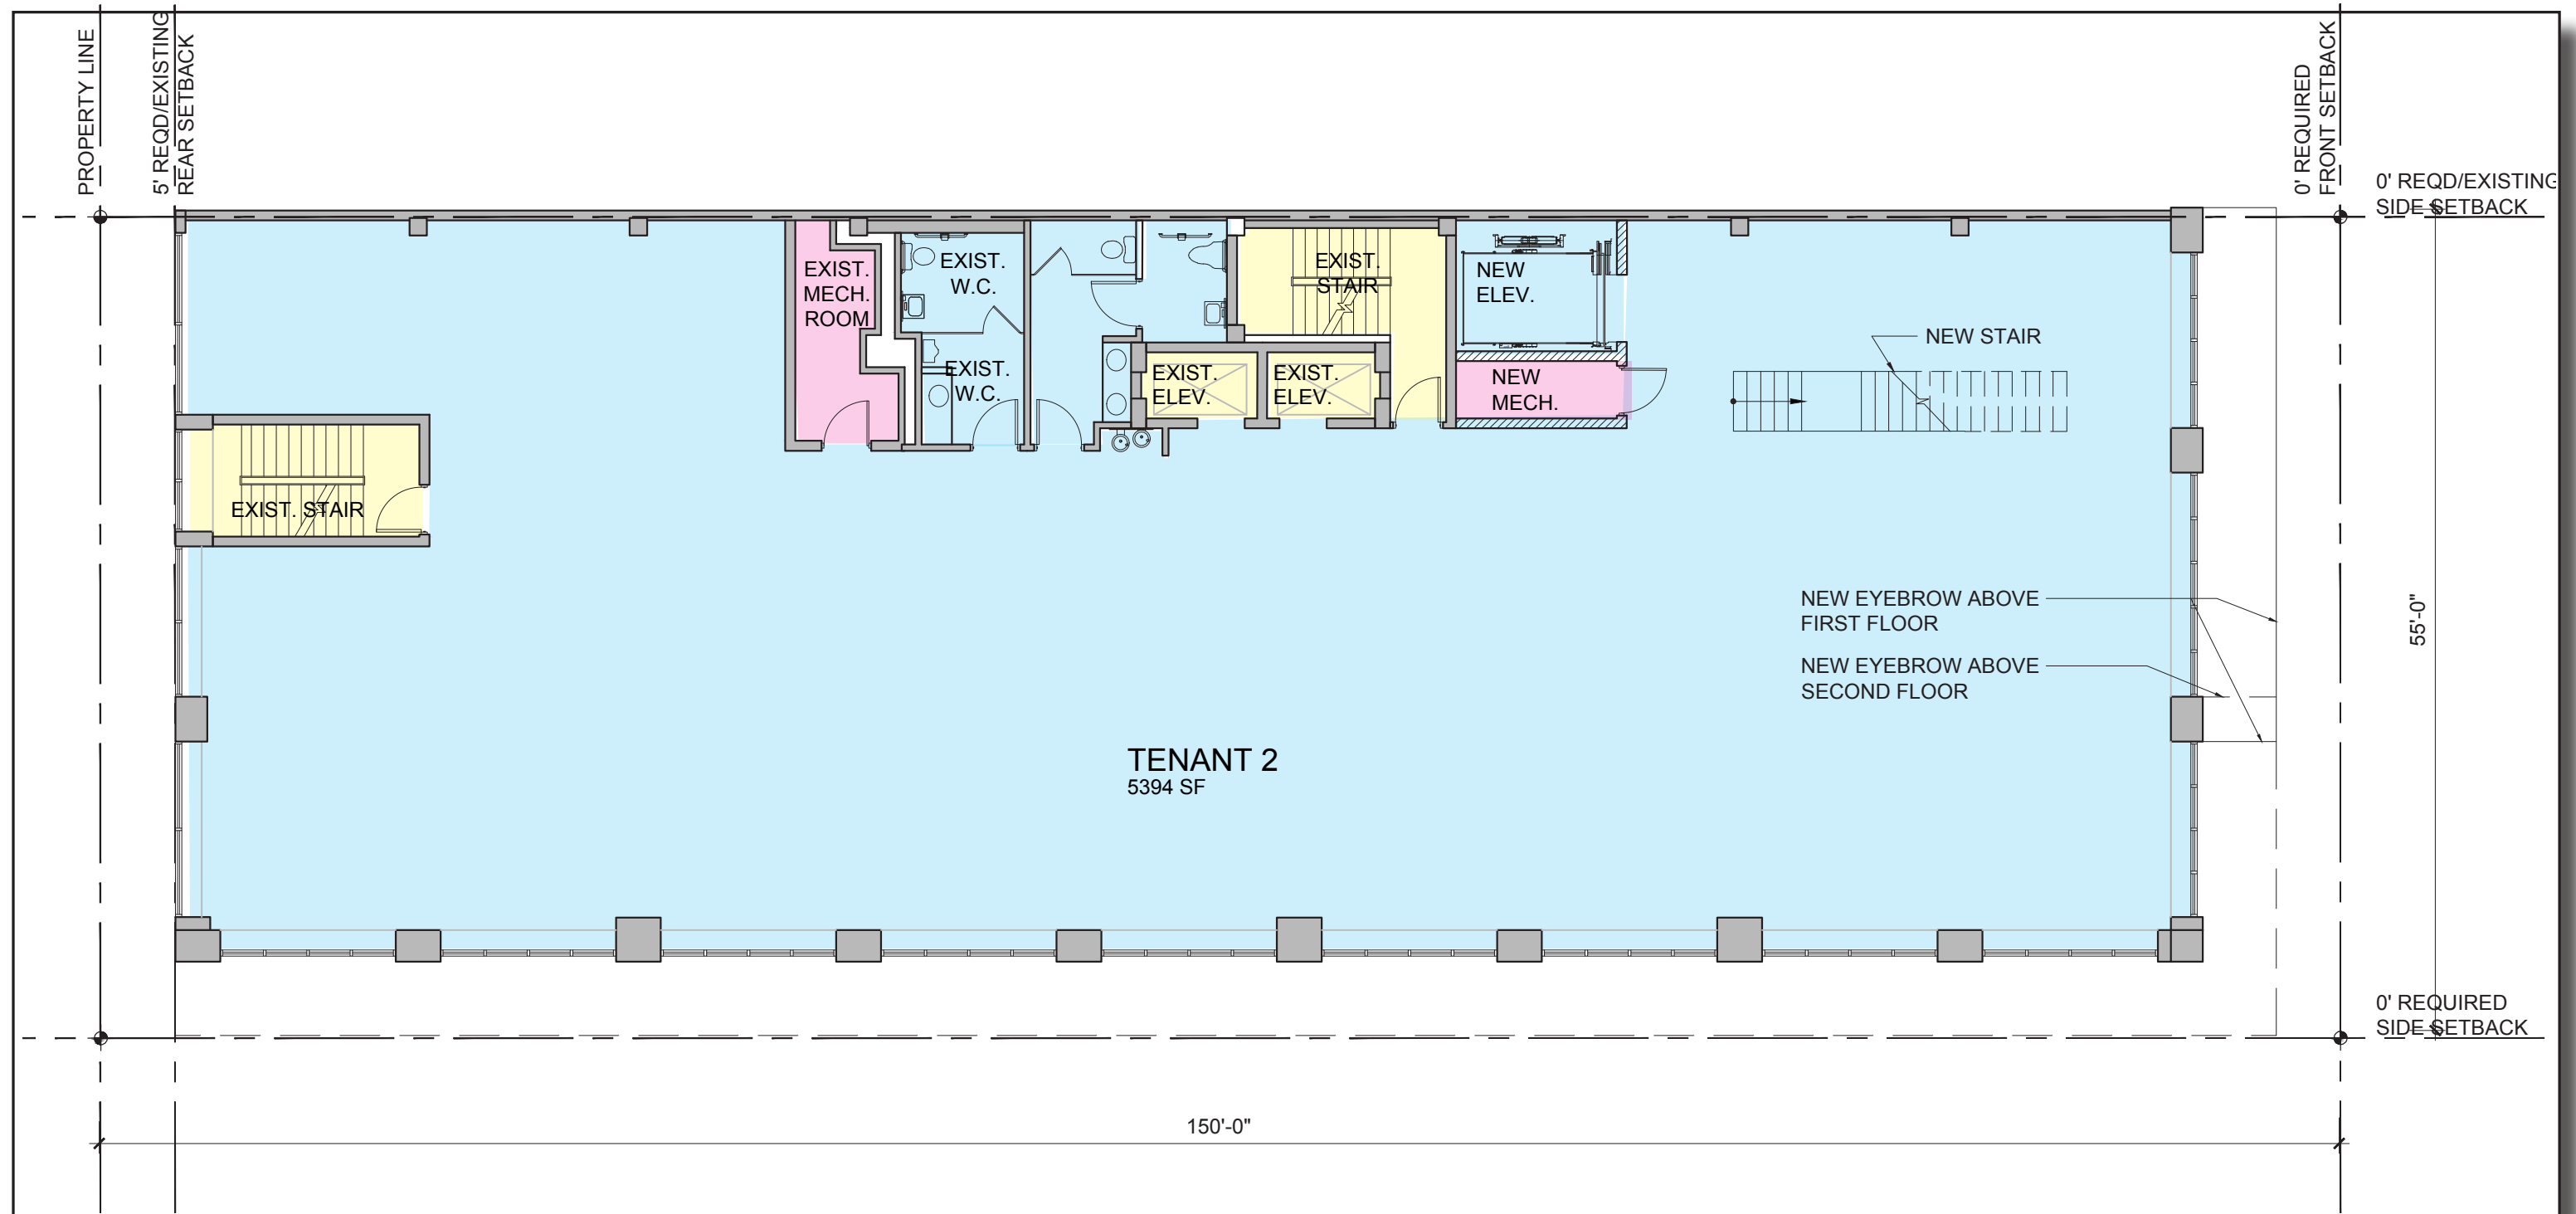

credit: Shulman + Associates


Cimring architect
Architecture - interior - urban design

A-103 Previously Approved Second Floor Plan

1674 Meridian Avenue, Miami Beach FL
Design Review Board Final Submittal

architecture / landscape architecture
1251 SW 20th Street, Miami, FL 33145 305.310.2602



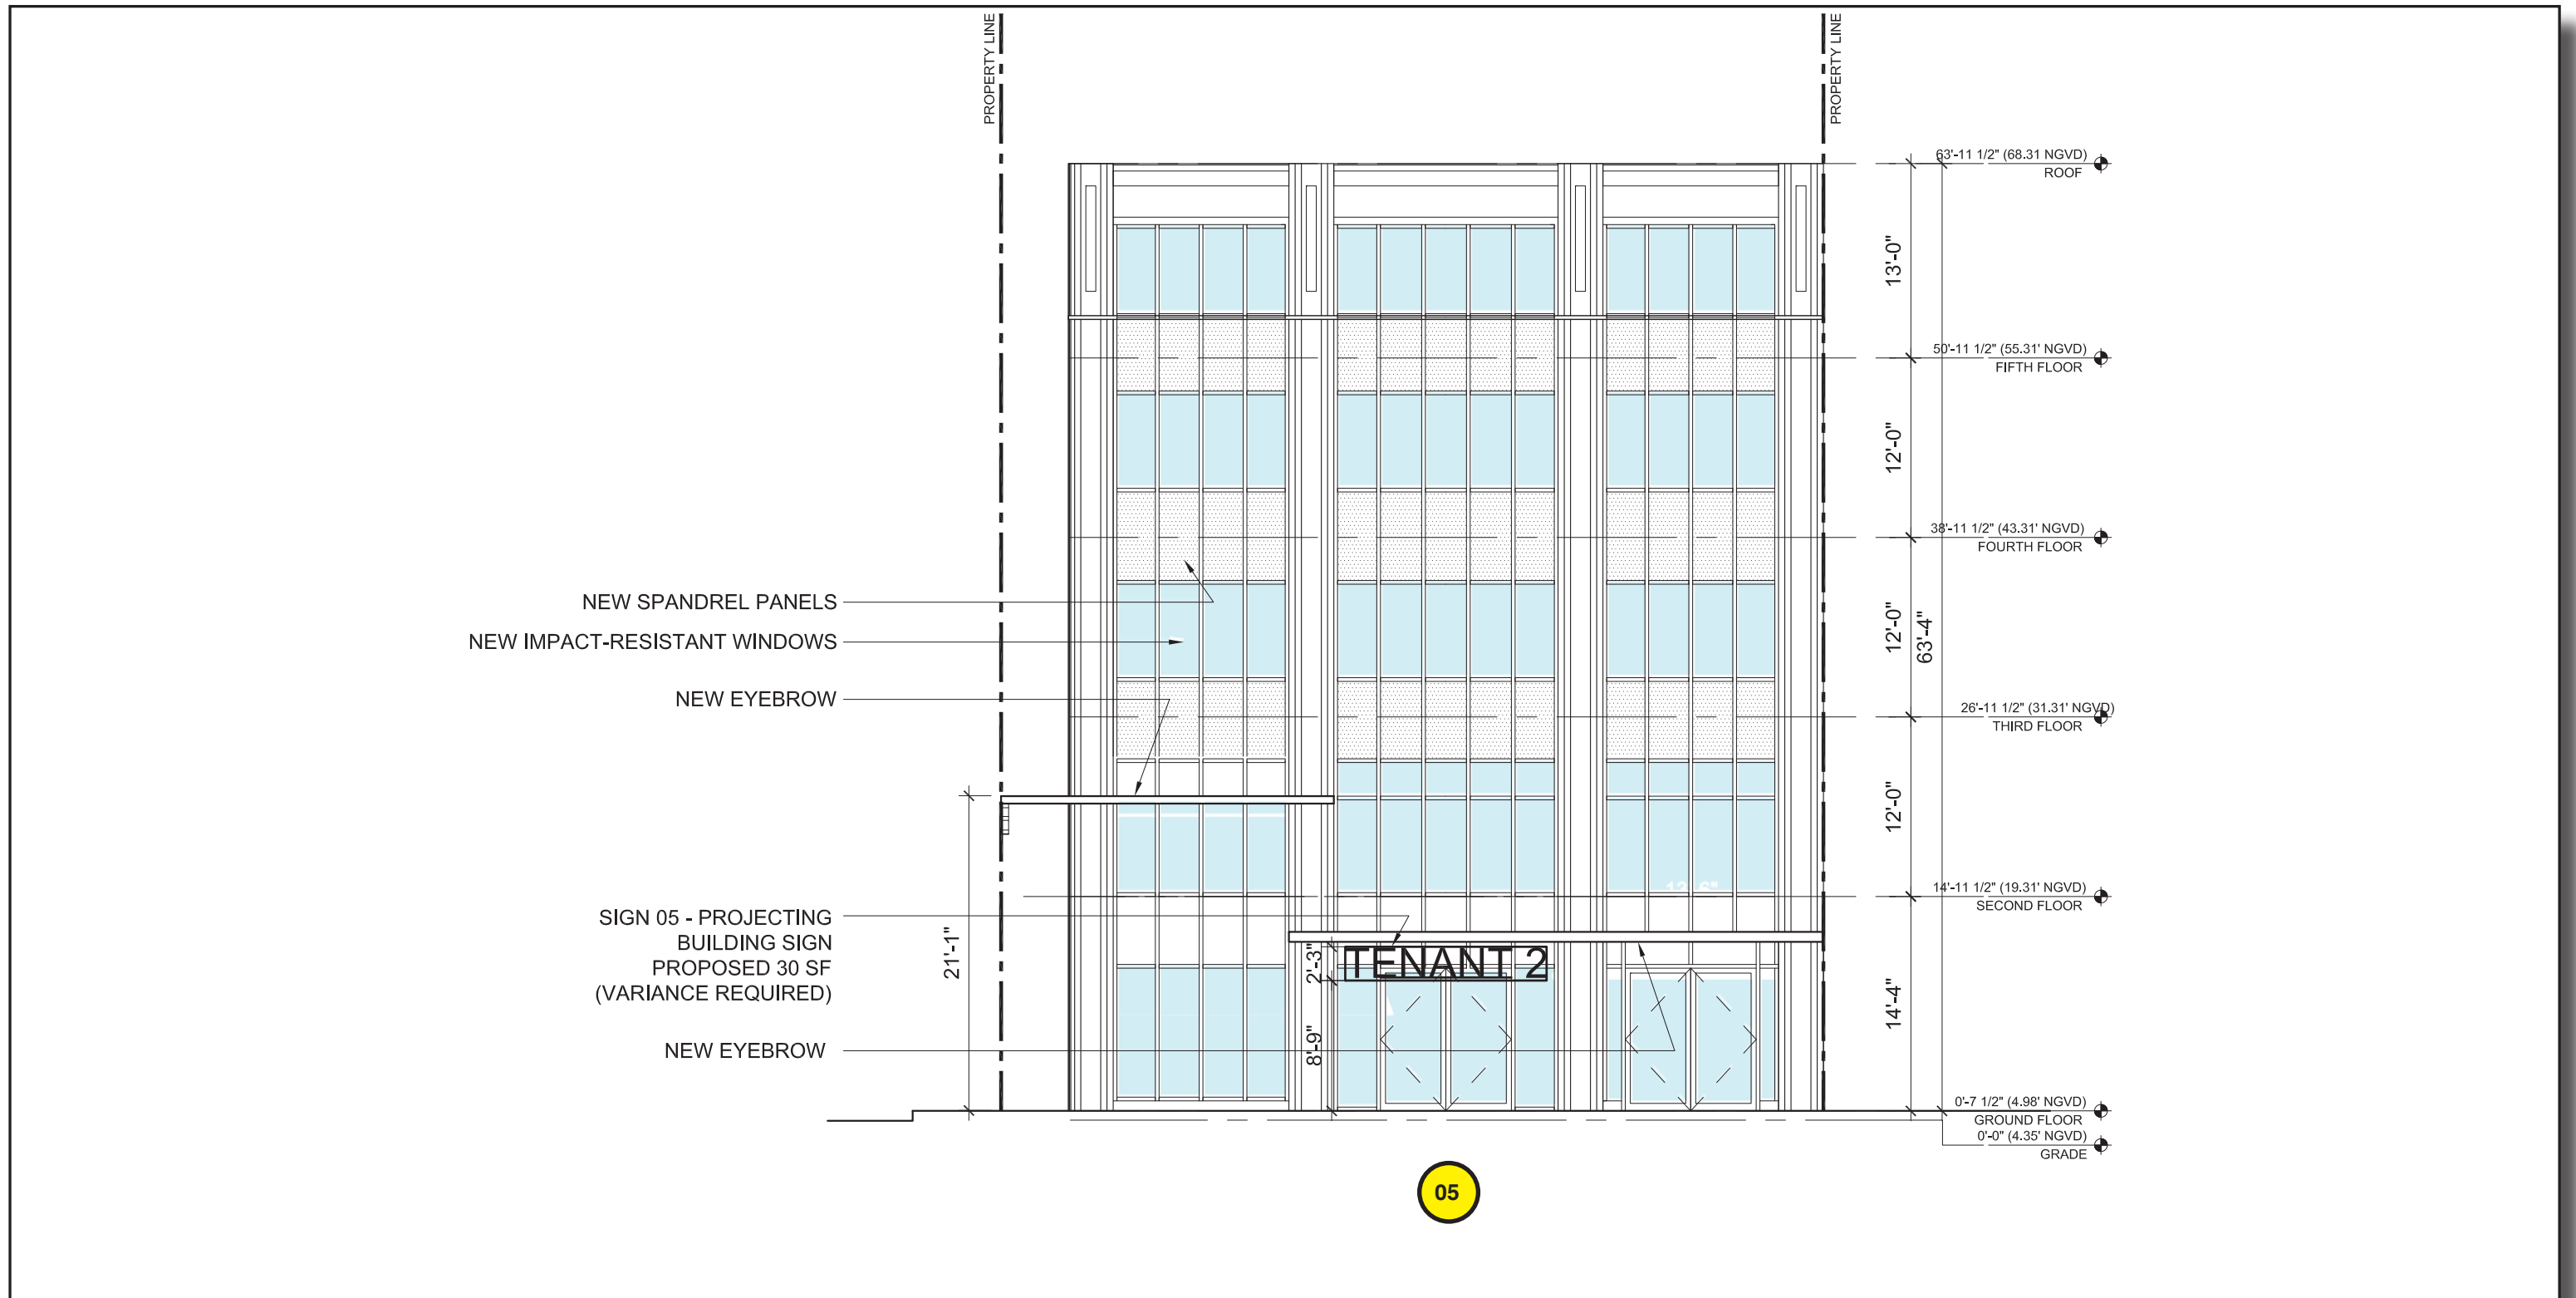

credit: Shulman + Associates


Cimring architect
Architecture - interior - urban design

A-201 Previously Approved East Elevation

1674 Meridian Avenue, Miami Beach FL
Design Review Board Final Submittal

architecture / landscape architecture
1251 SW 20th Street, Miami, FL 33145 305.310.2602

MAK
work

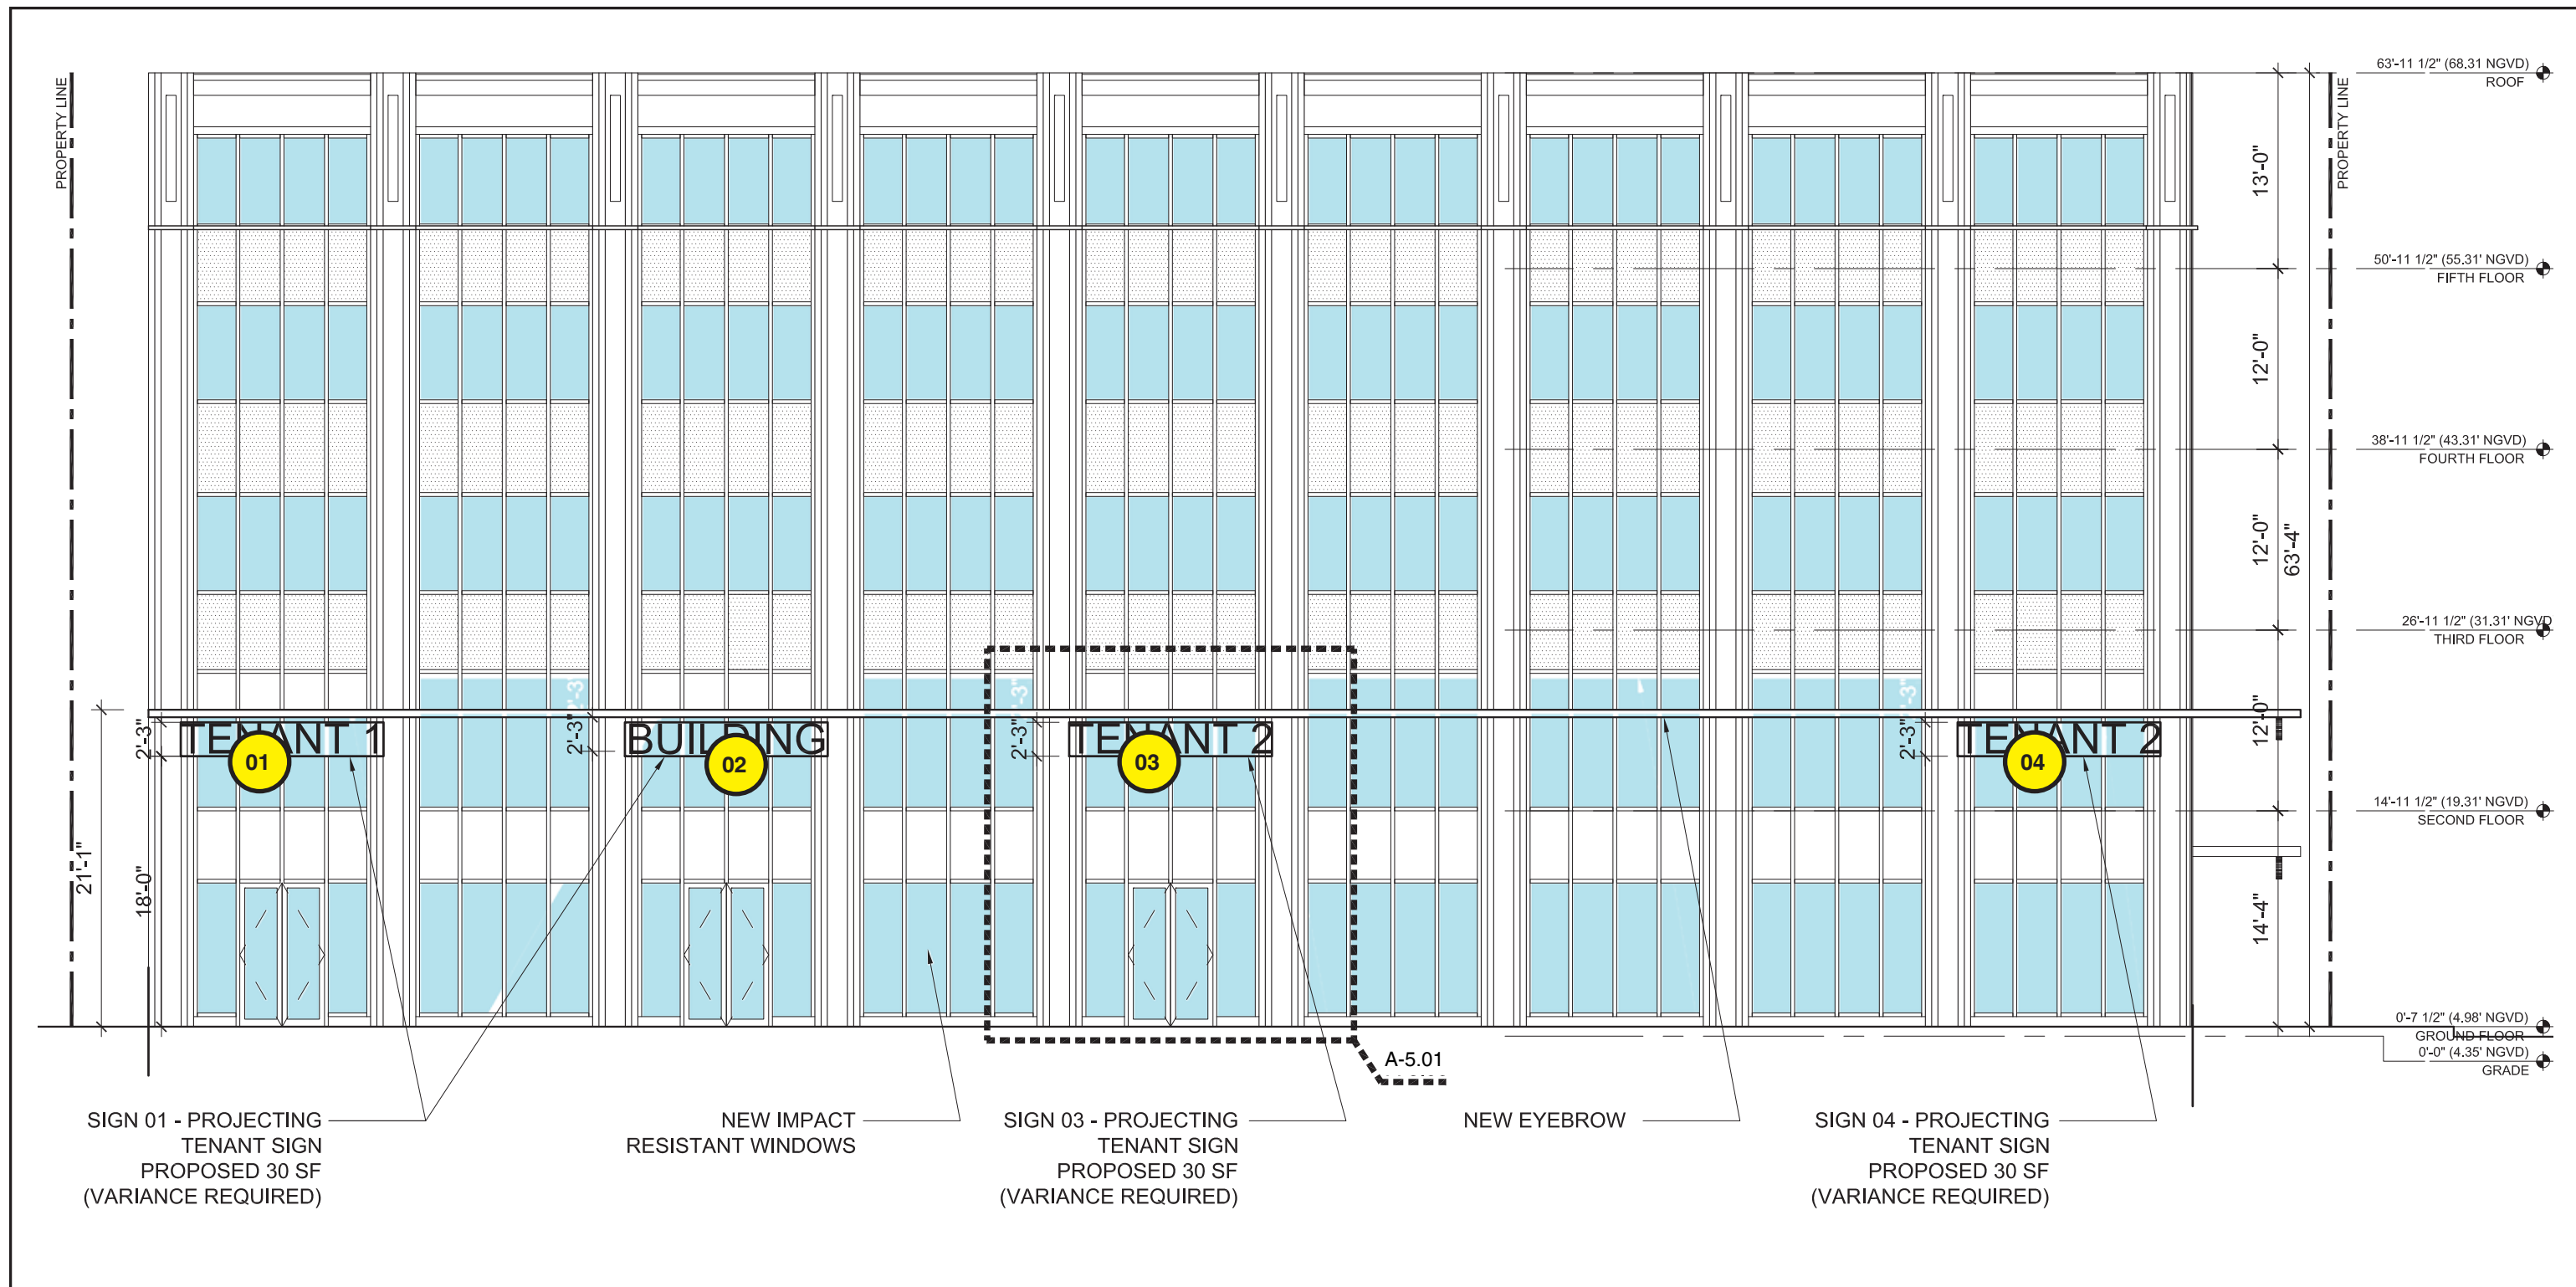

credit: Shulman + Associates

Cimring architect
Architecture - interior - urban design

A-203 Previously Approved South Elevation

1674 Meridian Avenue, Miami Beach FL
Design Review Board Final Submittal

architecture / landscape architecture
1251 SW 20th Street, Miami, FL 33145 305.310.2602

©2018 MAKwork Inc 04/06/2018

p25

MAK
work



credit: Shulman + Associates

Cimring architect
Architecture - interior - urban design

A-205 Previously Approved West Elevation

1674 Meridian Avenue, Miami Beach FL
Design Review Board Final Submittal

architecture / landscape architecture
1251 SW 20th Street, Miami, FL 33145 305.310.2602



A-301 Previously Approved Rendering


1674 Meridian Avenue, Miami Beach FL
Design Review Board Final Submittal

architecture / landscape architecture
1251 SW 20th Street, Miami, FL 33145 305.310.2602

©2018 MAKwork Inc 04/06/2018

p29

MAK
work

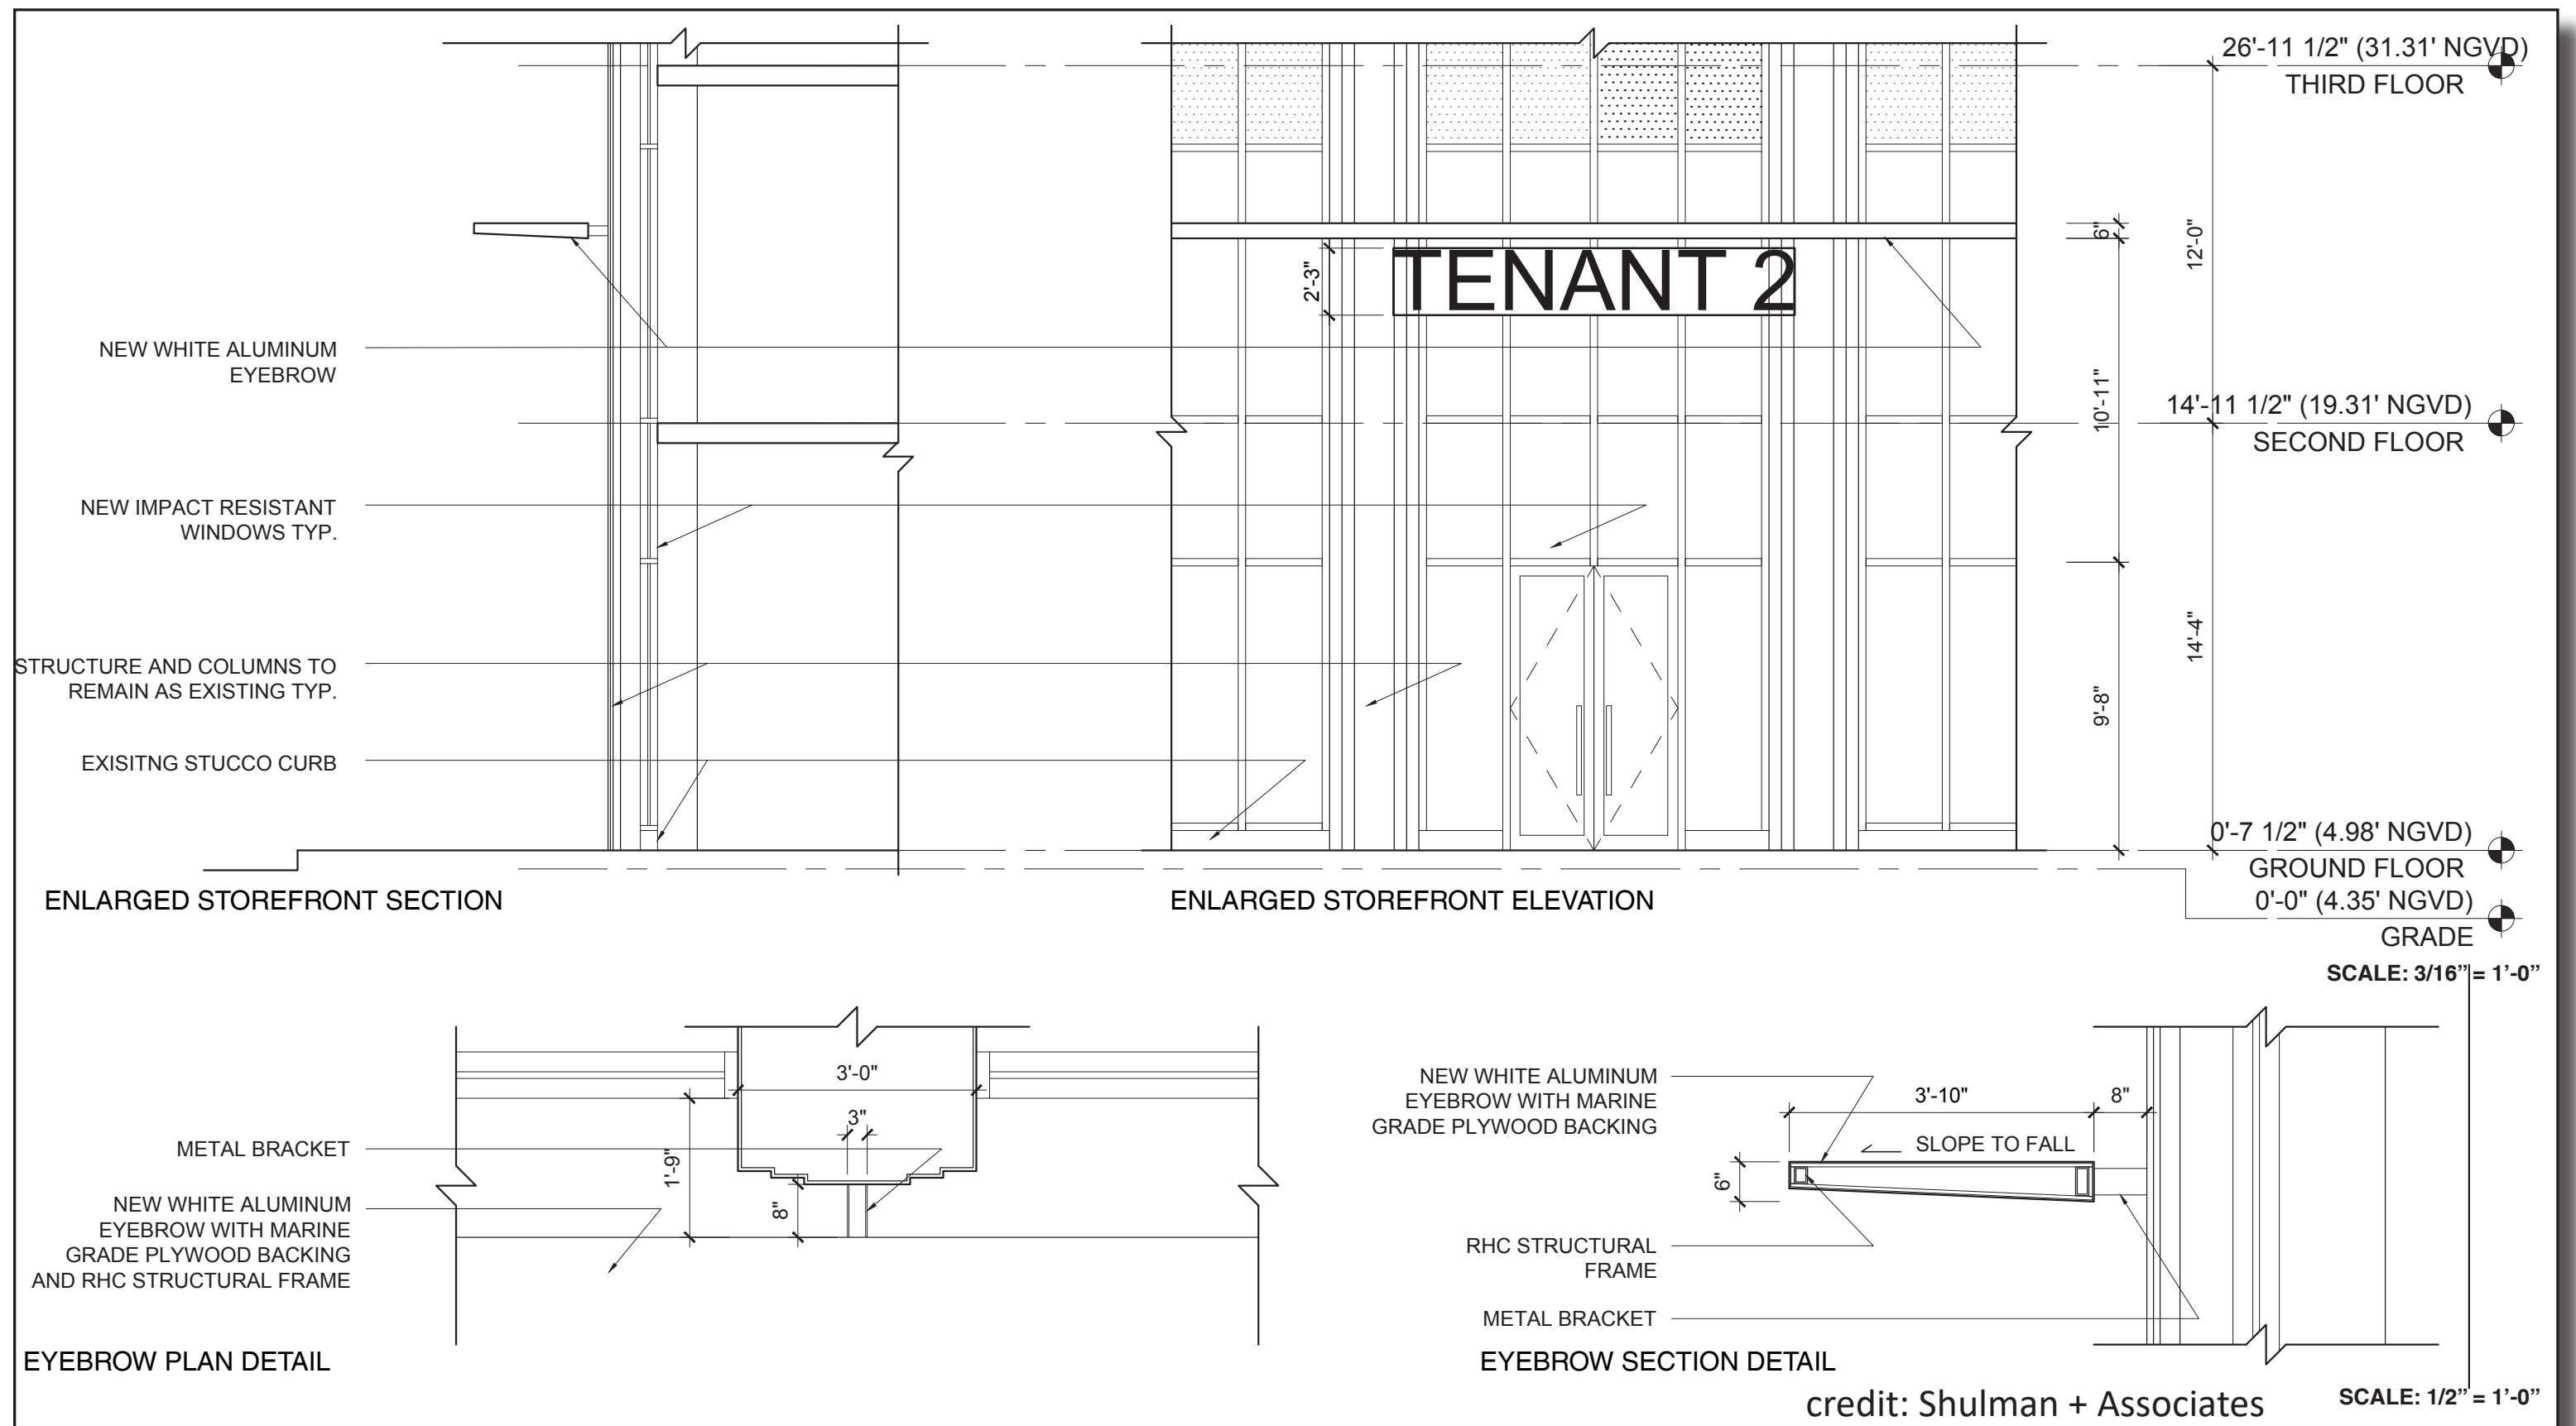

A-401 Previously approved: section and details


1674 Meridian Avenue, Miami Beach FL
Design Review Board Final Submittal

architecture / landscape architecture
1251 SW 20th Street, Miami, FL 33145 305.310.2602

©2018 MAKwork Inc 04/06/2018

p31

MAK
work

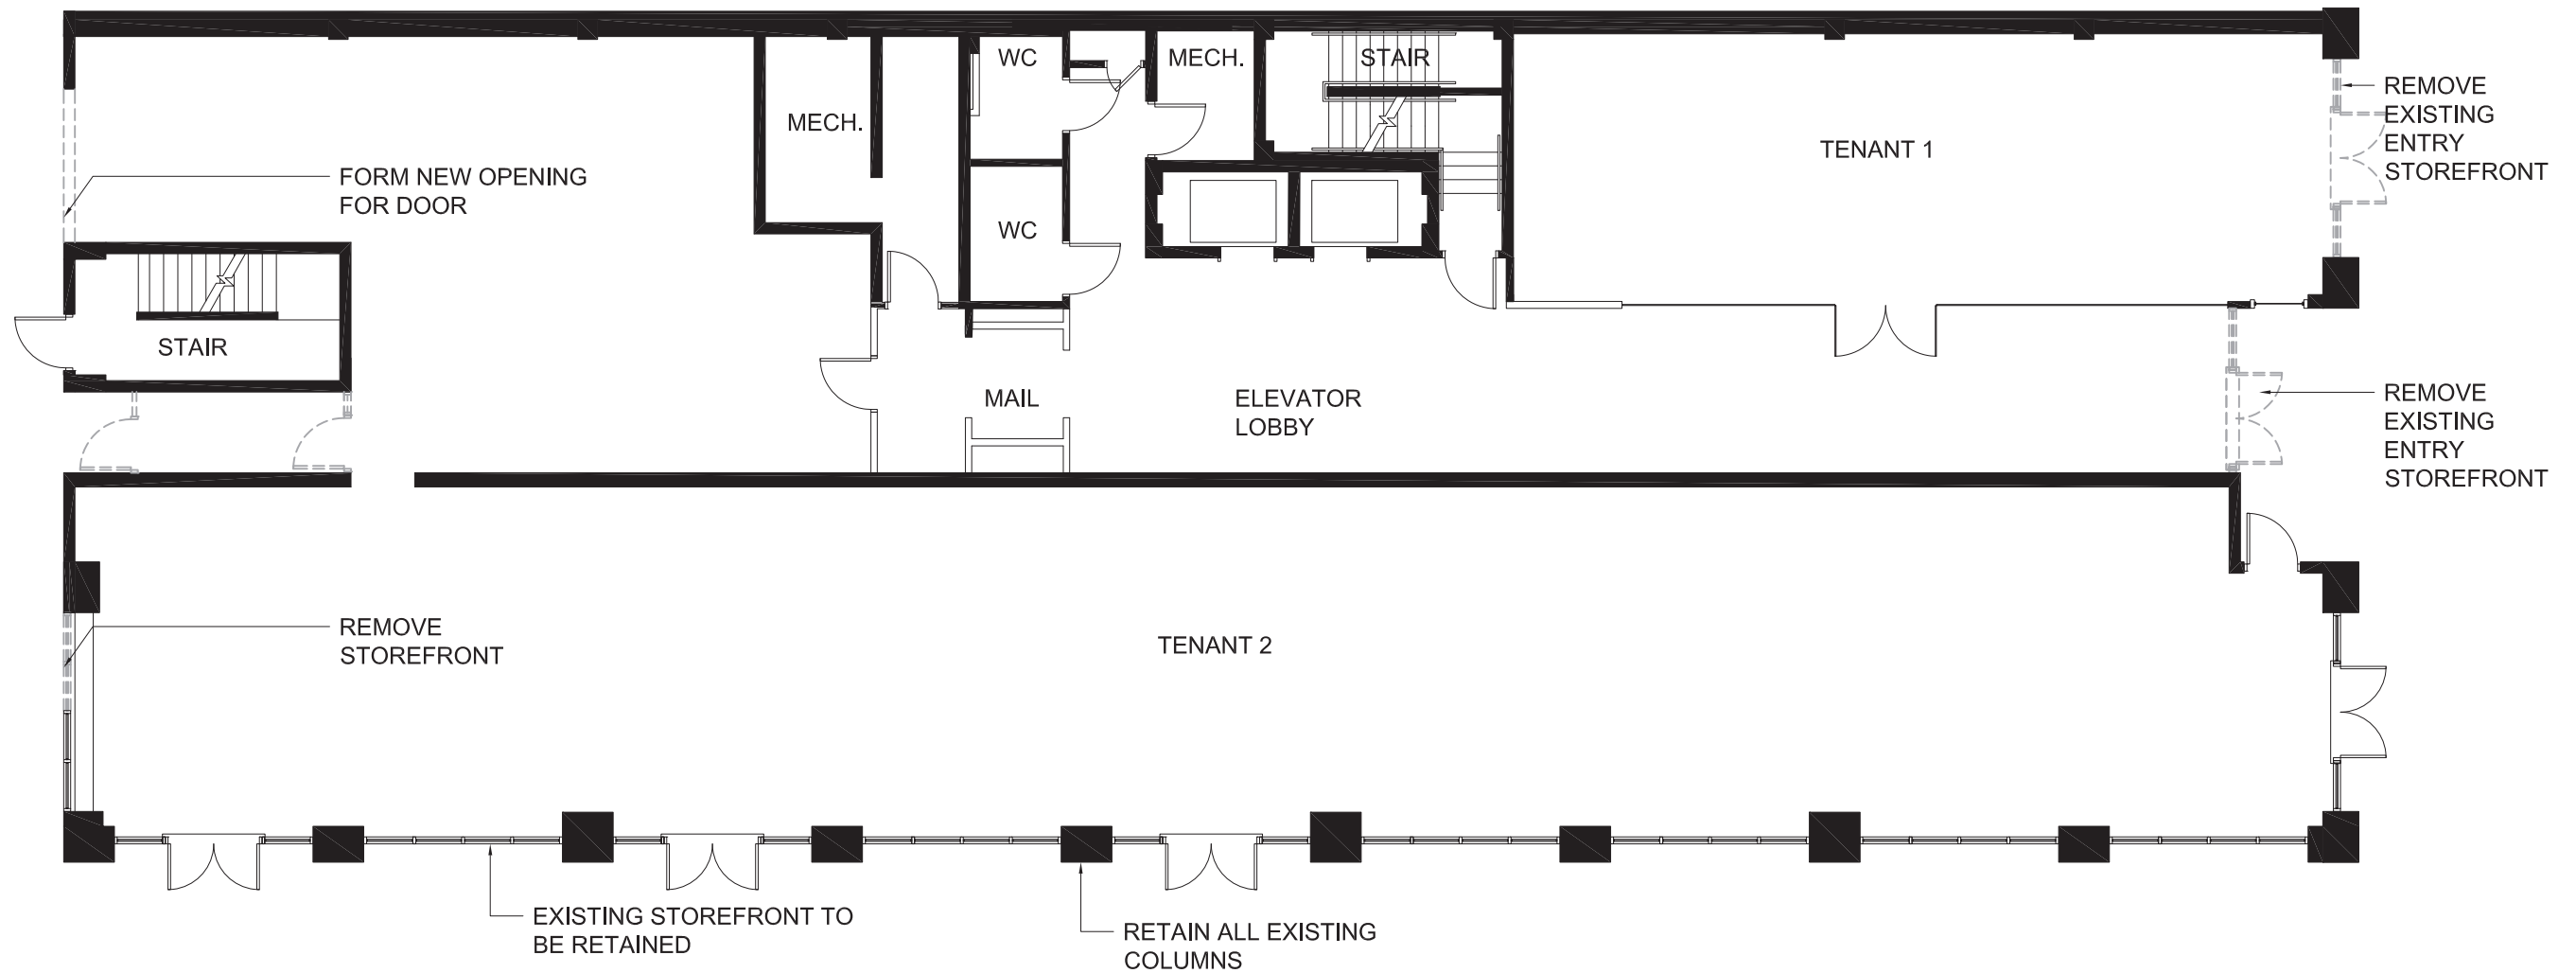


D-101 Demolition Ground Floor Plan

1674 Meridian Avenue, Miami Beach FL
Design Review Board Final Submittal

architecture / landscape architecture
1251 SW 20th Street, Miami, FL 33145 305.310.2602

Cimring architect
Architecture - interior - urban design

MAK
work

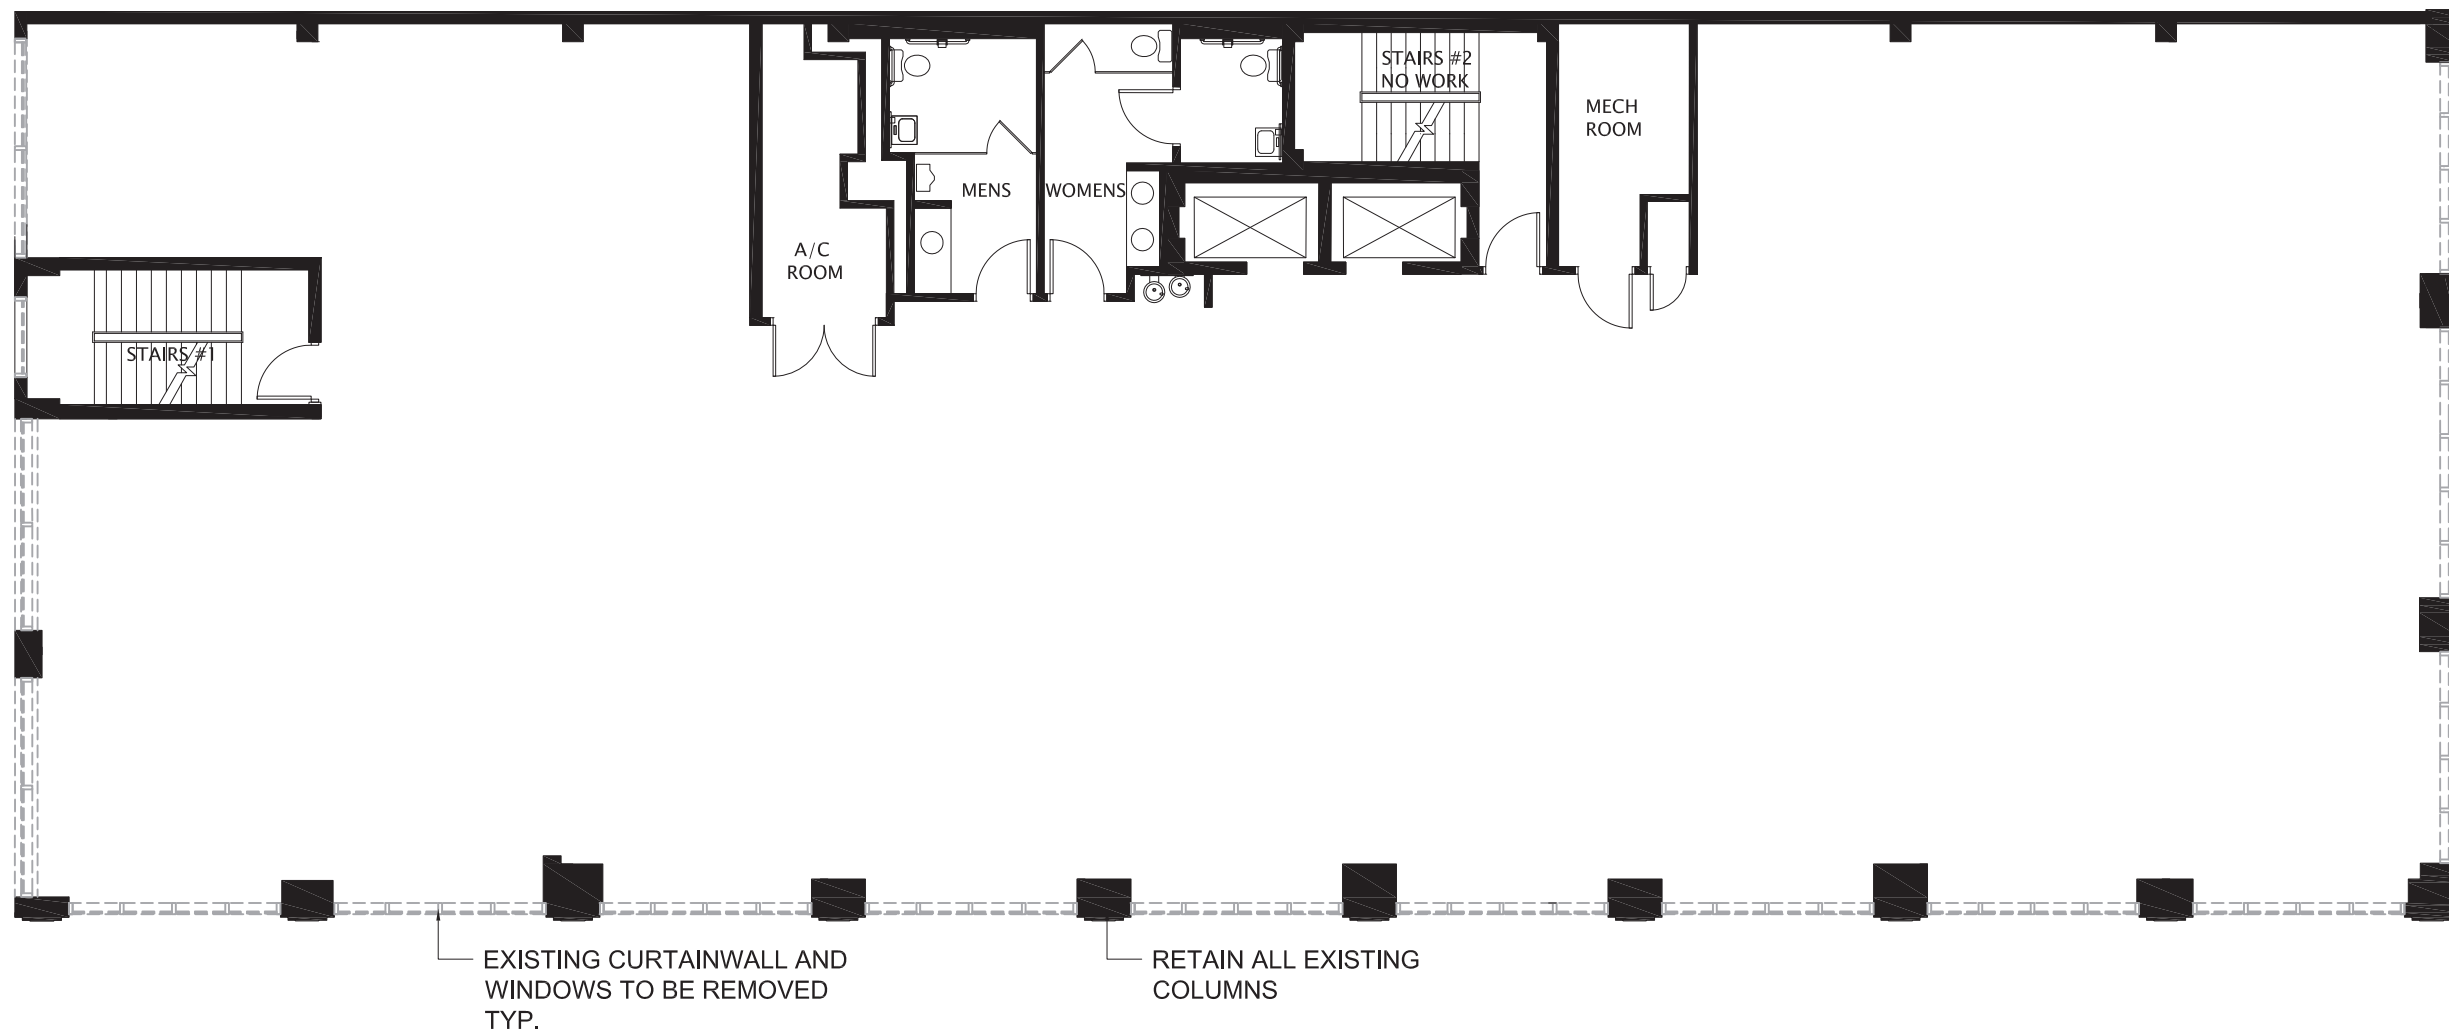


D-102 Demolition 2-4th Floor plan

1674 Meridian Avenue, Miami Beach FL
Design Review Board Final Submittal

architecture / landscape architecture
1251 SW 20th Street, Miami, FL 33145 305.310.2602

Cimring architect
Architecture - interior - urban design

MAK
work

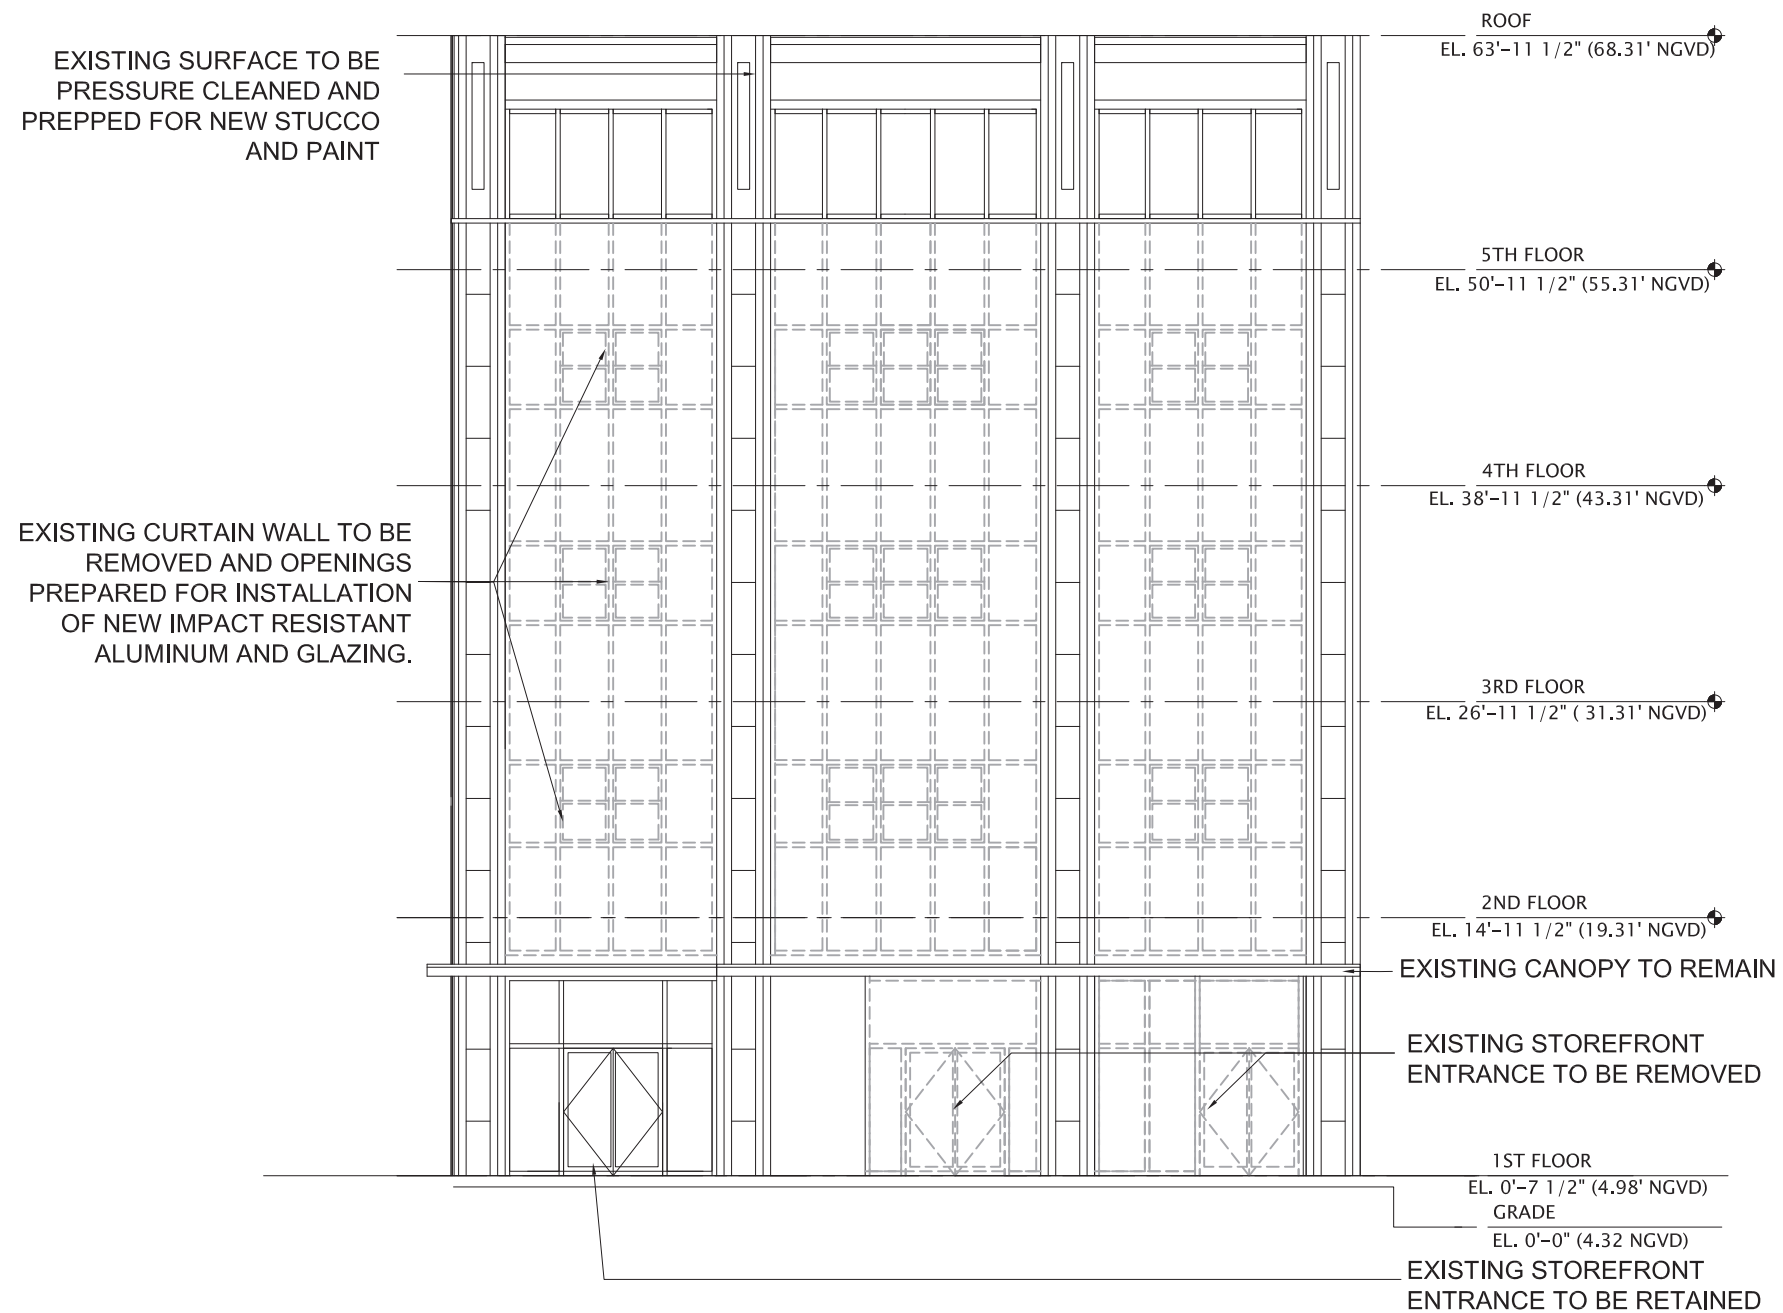

D-201 Demolition East Elevation

1674 Meridian Avenue, Miami Beach FL
Design Review Board Final Submittal


architecture / landscape architecture
1251 SW 20th Street, Miami, FL 33145 305.310.2602

©2018 MAKwork Inc 04/06/2018

p37

Cimring architect
Architecture - interior - urban design

MAK
work

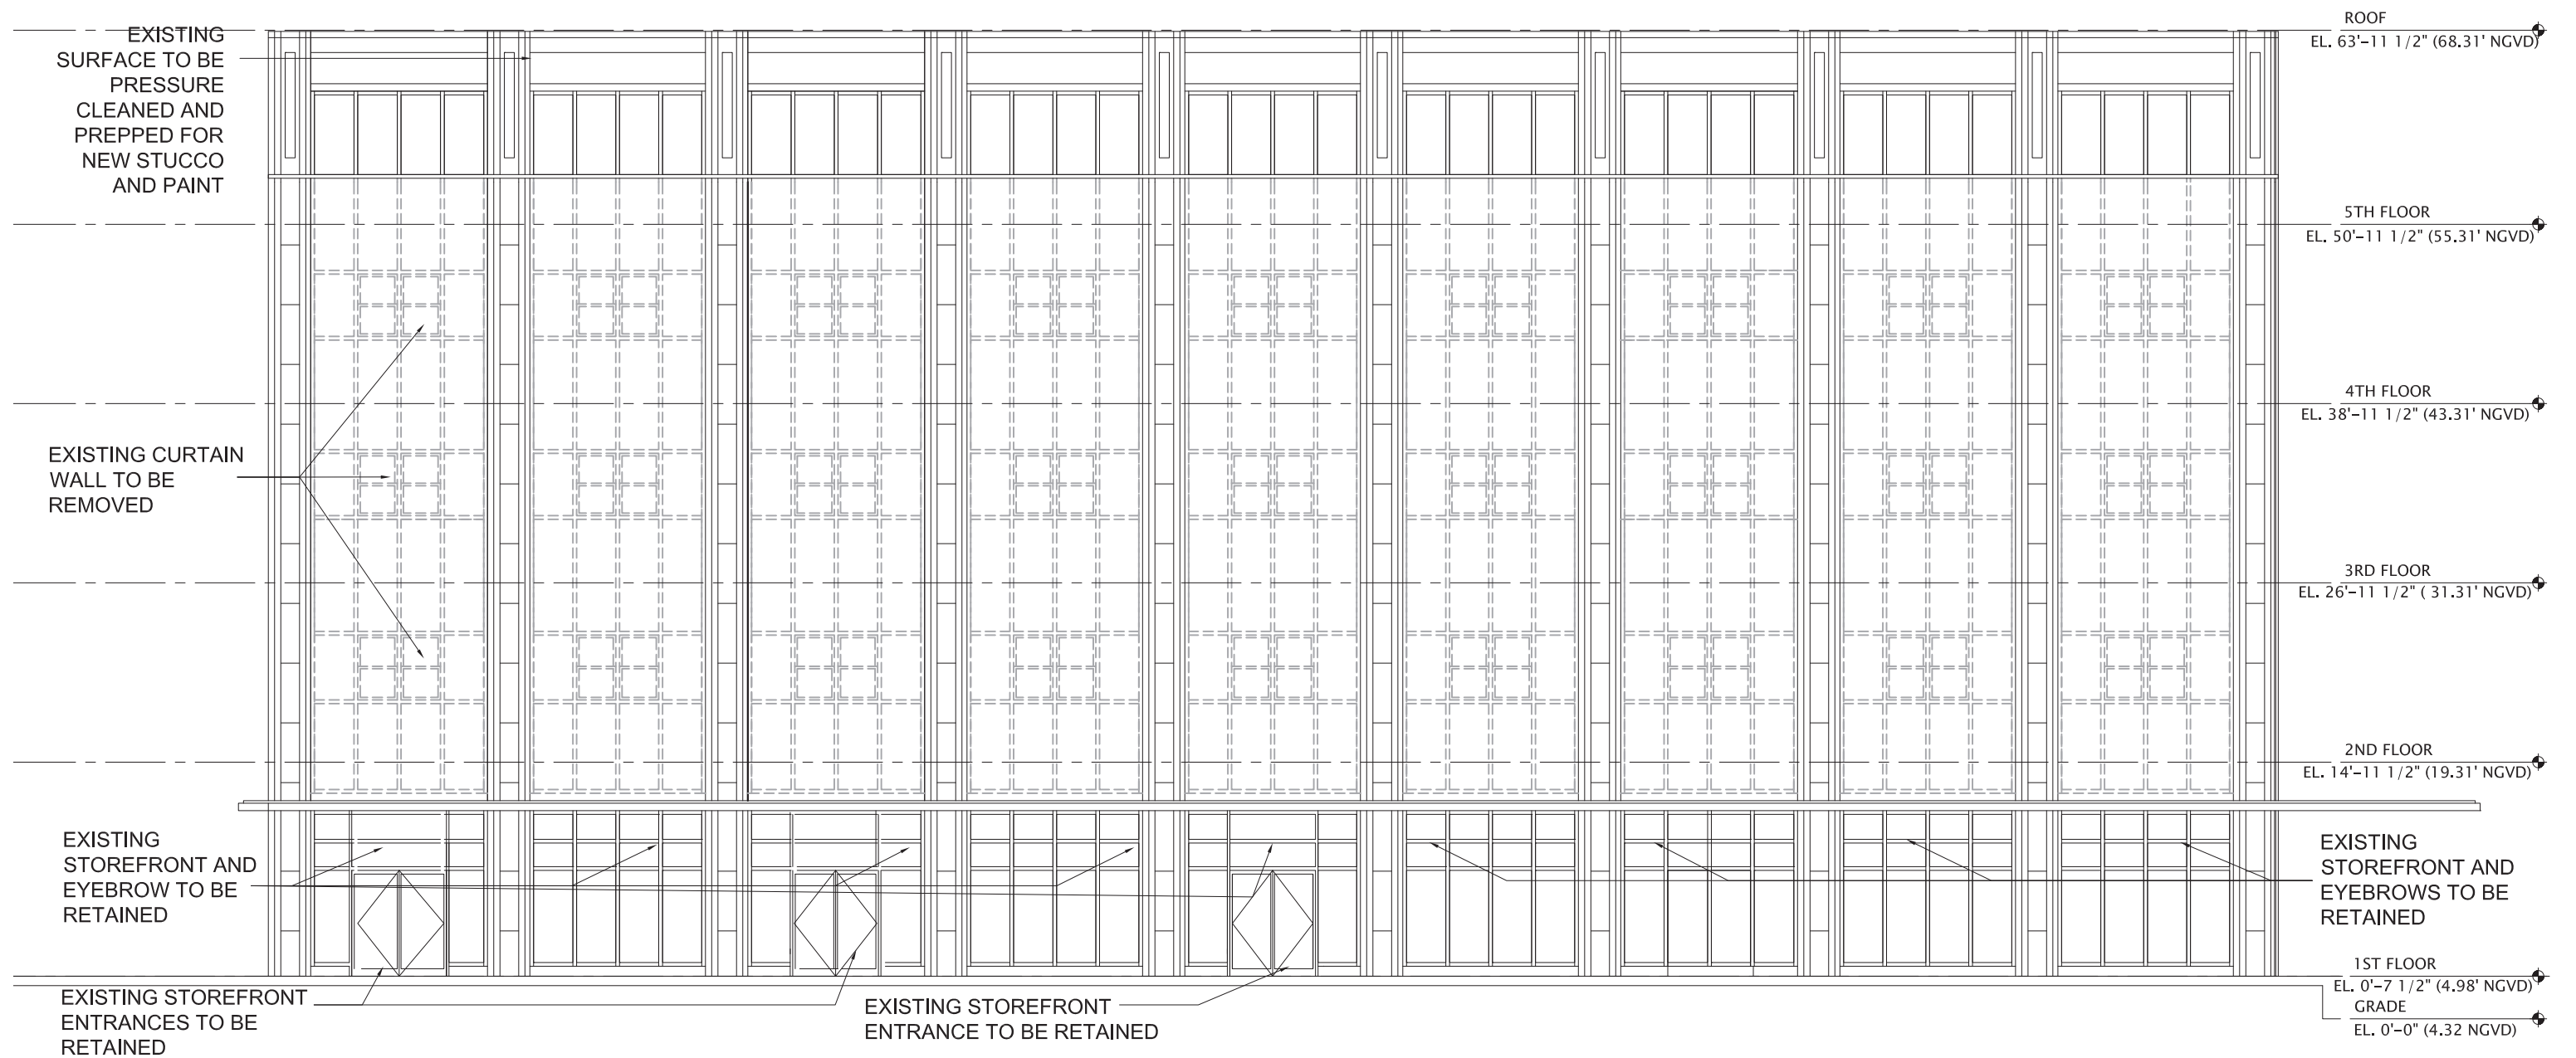


D-202 Demolition South Elevation

1674 Meridian Avenue, Miami Beach FL
Design Review Board Final Submittal

architecture / landscape architecture
1251 SW 20th Street, Miami, FL 33145 305.310.2602

Cimring architect
Architecture - interior - urban design

MAK
work

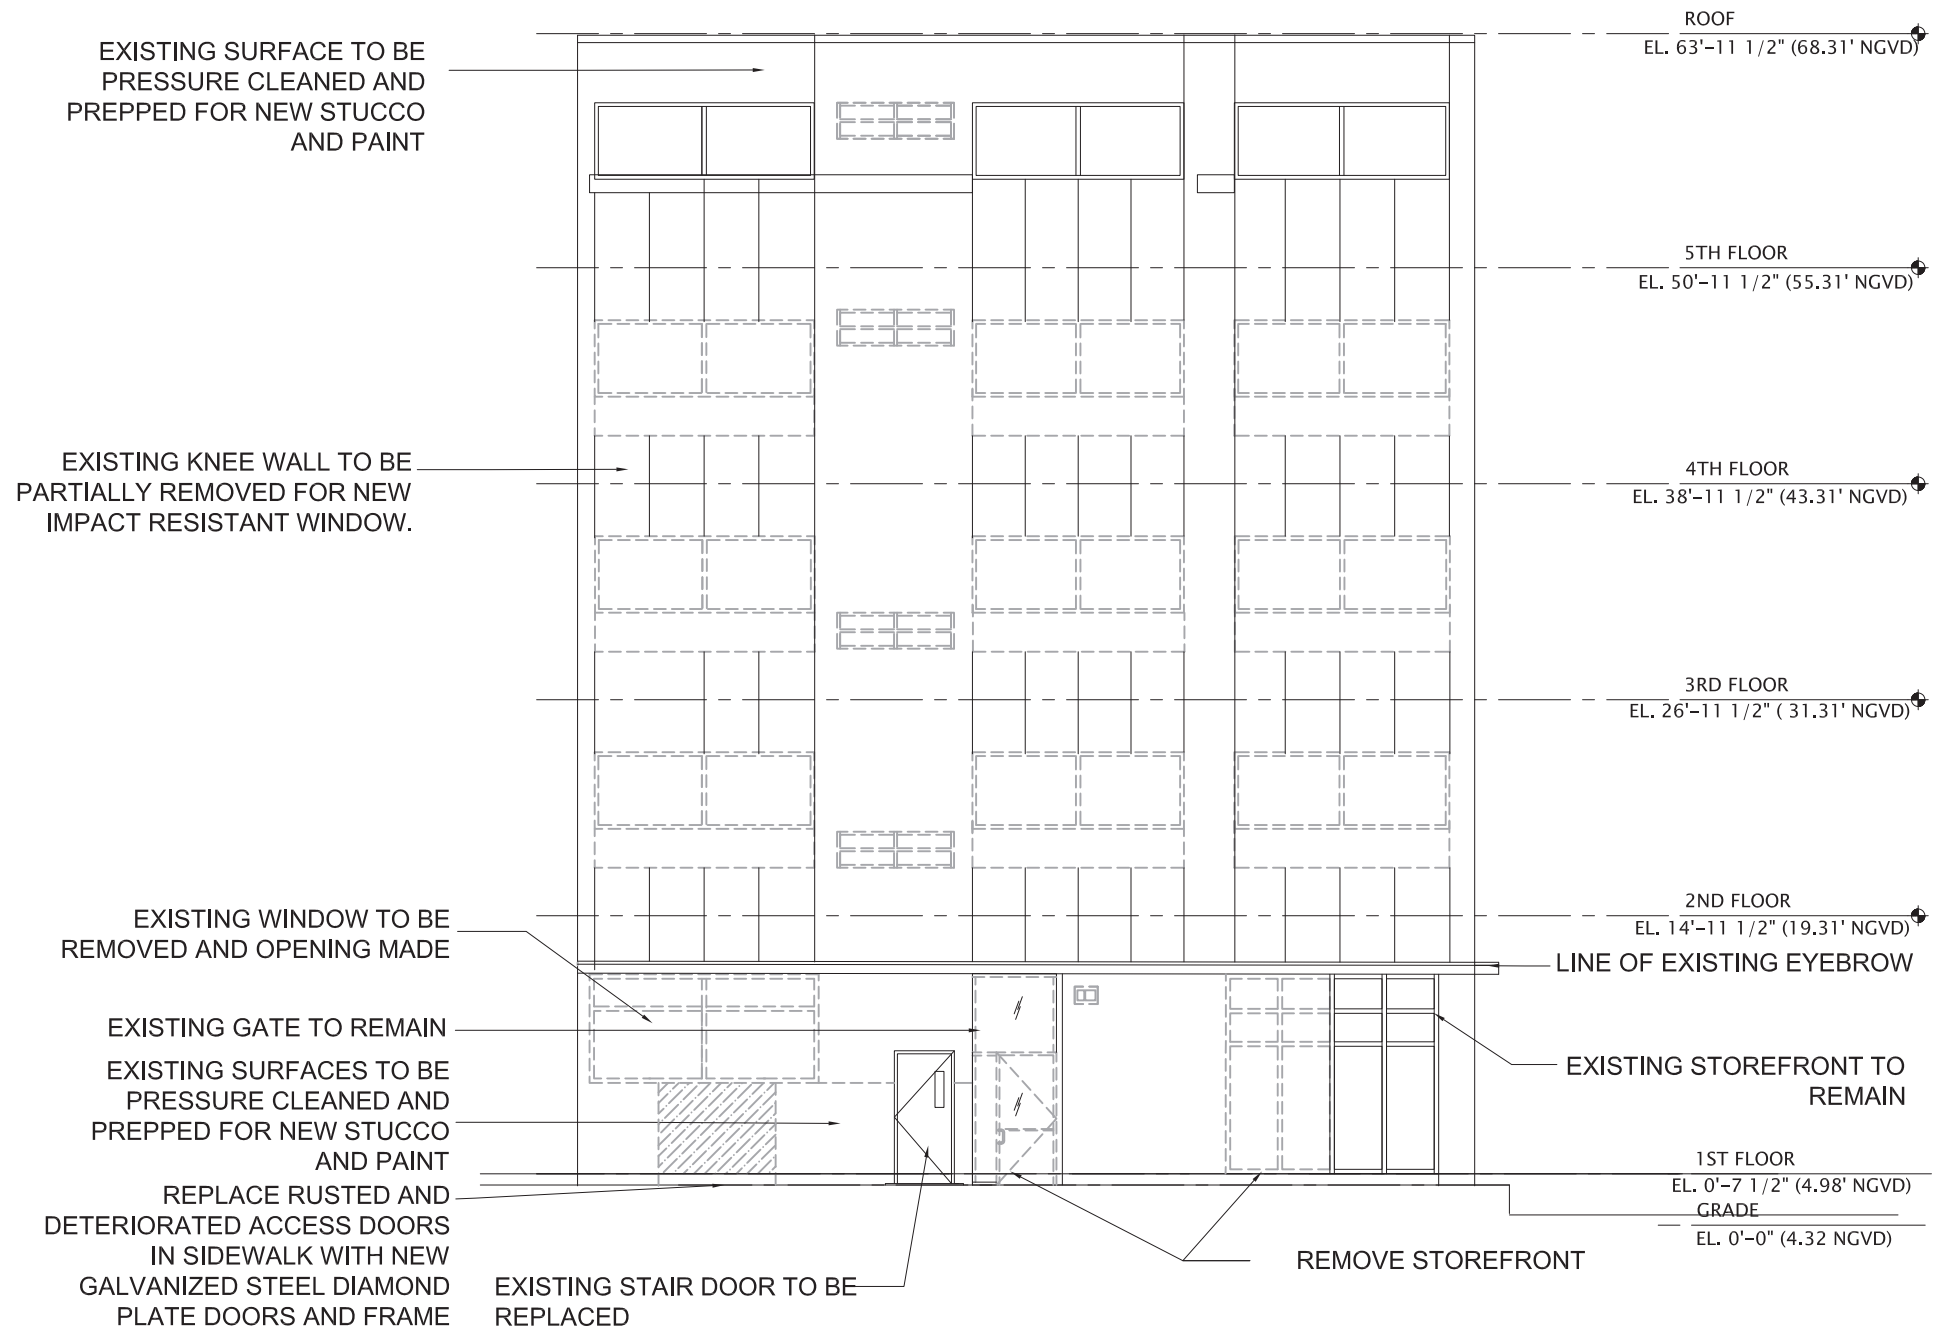

D-203 Demolition West Elevation

1674 Meridian Avenue, Miami Beach FL
Design Review Board Final Submittal

architecture / landscape architecture
1251 SW 20th Street, Miami, FL 33145 305.310.2602