

A-2.1

SCALE:
DRAWN BY: A.S. EB
SHEET NUMBER:

3D MODEL

SHEET DESCRIPTION:

PHASE:

DATE:
FEBRUARY 23, 2015


OWNER:
City of Miami Beach

DESIGNED BY: A.S. EB
CHECKED BY: A.S. EB
APPROVED BY: A.S. EB
PROJECT NO.: 15-0000000000
PROJECT NAME: SUNSET ISLAND 1 AND 2
GATE HOUSE
NORTH BAY ROAD & 29TH STREET
MIAMI, FL


REVISIONS:

WILLIAM LANE ARCHITECT, INC.
1480 MARSEILLE DRIVE
MIAMI BEACH, FLORIDA 33141
T: 305.665.7830
F: 305.665.7832
LIC. # AA0003666

ATTACHMENT A

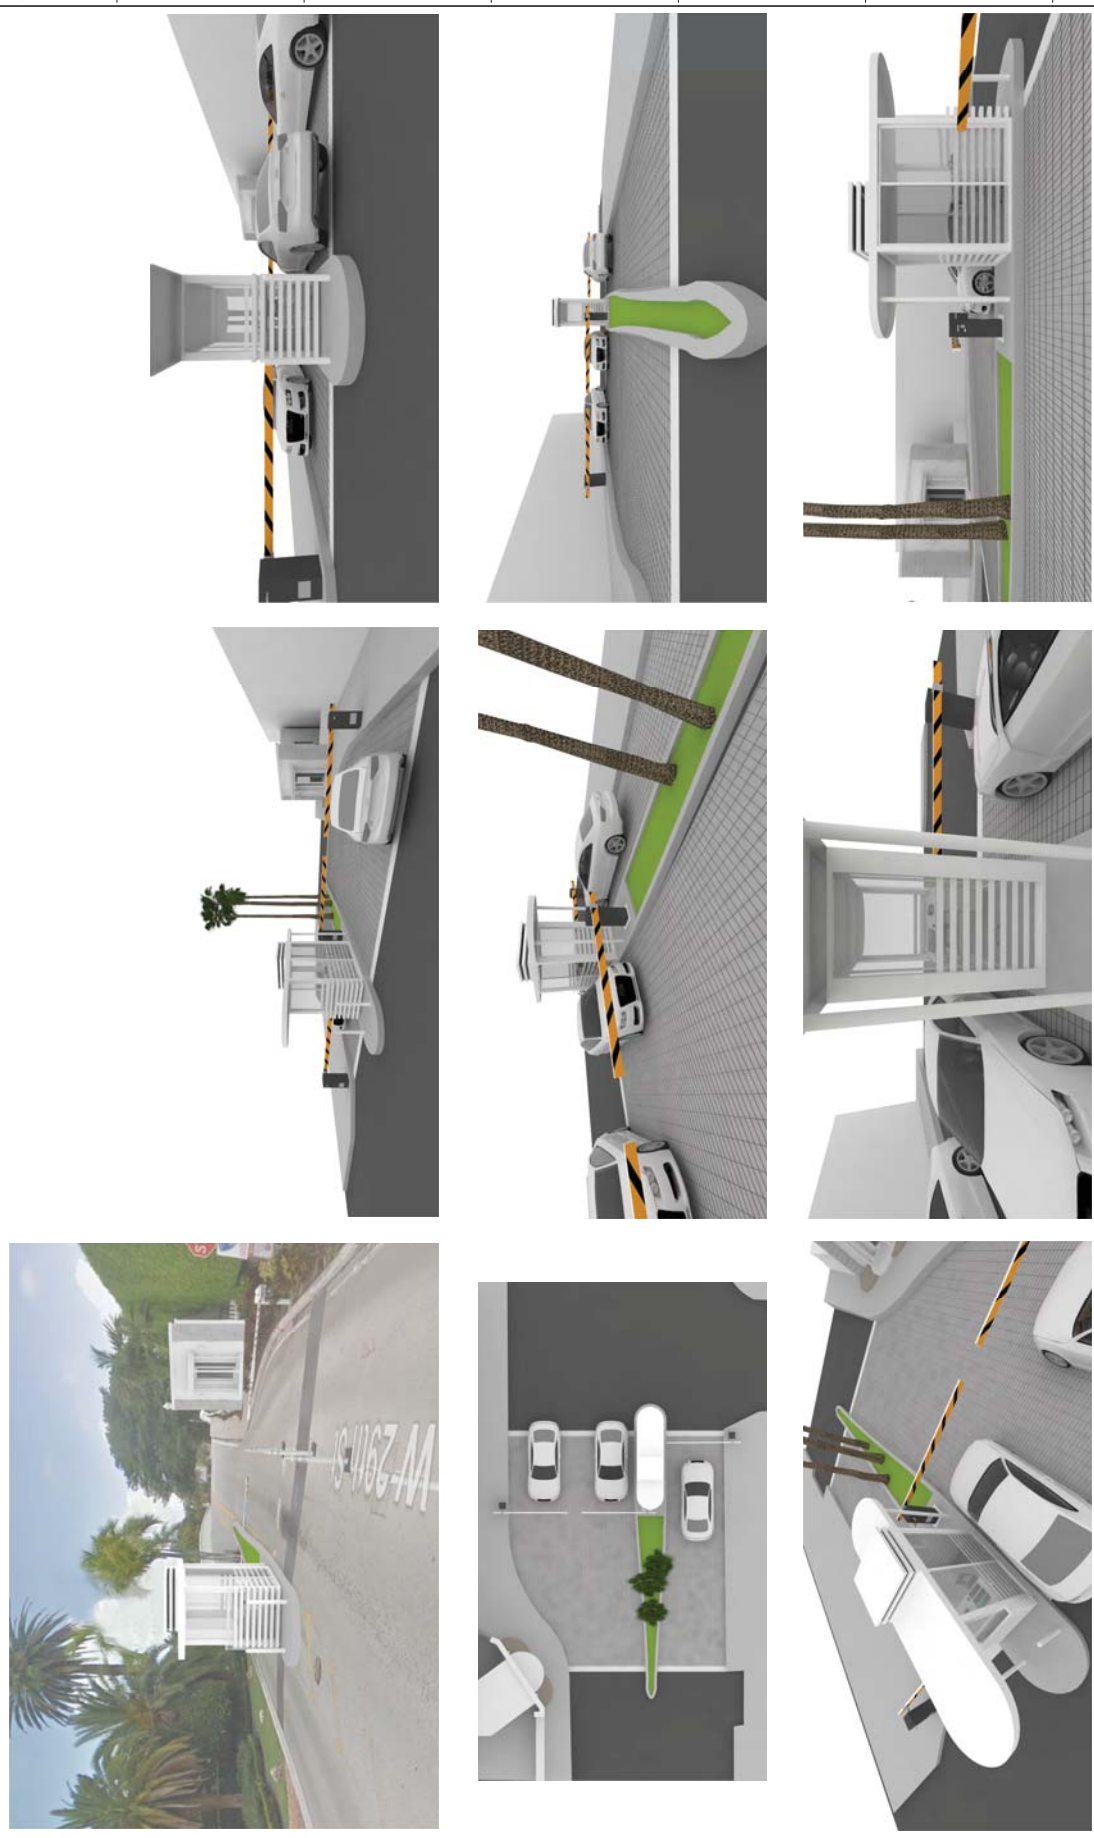

ATTACHMENT A

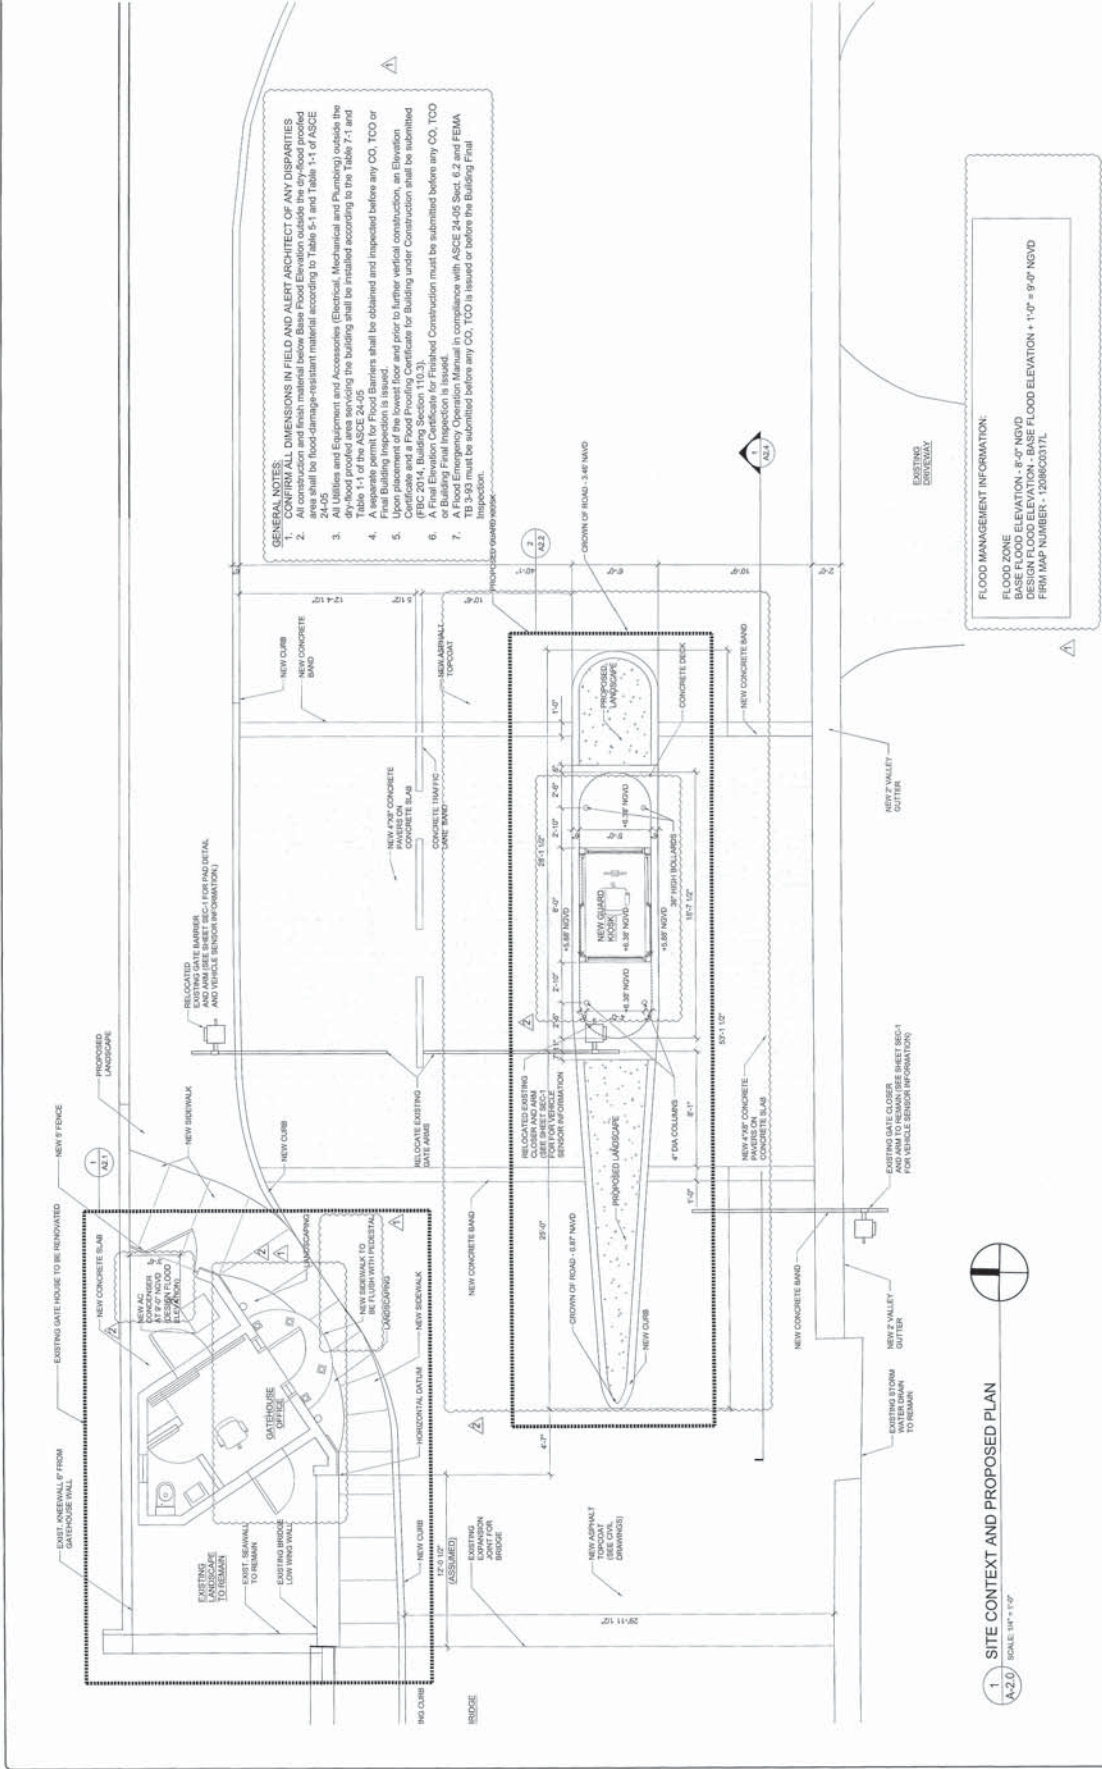

NO. 8 - SUNSET ISLANDS		NO. 8 - SUNSET ISLANDS		NO. 8 - SUNSET ISLANDS	
CAPITAL IMPROVEMENT PROJECT OFFICE		TITLE: SUNSET ISLAND 1 AND 2 GATEHOUSE		FILE NAME: A-2.0 SITE CONTEXT AND PROPOSED PLAN	
1700 CONVENTION CENTER DRIVE, MIAMI BEACH, FL 33139		ARCHITECT OF RECORD: WILLIAM LANE ARCHITECT, INC.		SURVEY REFERENCE:	
		DIRECTOR: BRUCE A. MOVAT, P.E.		FIELD BOOK:	
		CITY ENGINEER: DAVID MARTINEZ, P.E.		WORK ORDER:	
		CIP DIRECTOR: DAVID MARTINEZ, P.E.		DATE: 05/22/2017	
		CHECKER: DAVID MARTINEZ, P.E.		SHEET: 16	
		SCALE:		DRAWING: A-2.0	