


REQUEST FOR HPB APPROVAL FOR: RETRACTABLE AWNING

JULY 2017

740 OCEAN DR.

MIAMI BEACH, FL.

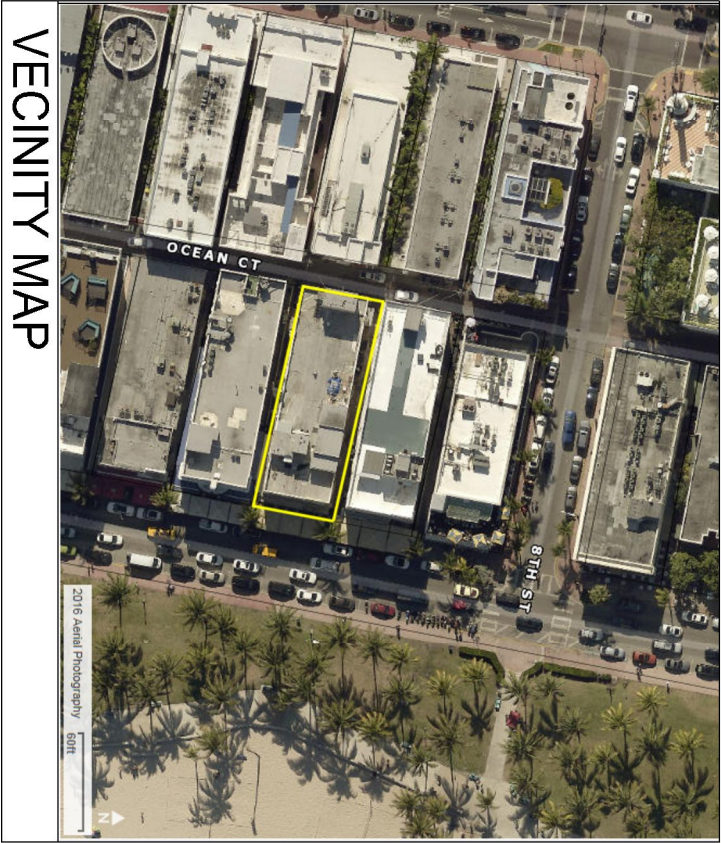

PROJECT DIRECTORY

Owner :

EACT GROUP

Mailing Address

740 OCEAN DR MIAMI BEACH, FL 33139

SCOPE OF WORK

REQUEST FOR HPB APPROVAL FOR THE
RETRACTABLE AWNING LOCATED AT 740
OCEAN DR. MIAMI BEACH

DRAWN BY:	ARCHITECT	PROJECT	OWNER	Rev	Date	Issue	Sheet Title	Sheet Number
C AVARRY DESIGN (310)-795-0484 These drawings and specifications, ideas, designs and arrangements are, and shall remain the property of CHAVARRY DESIGN. No part shall be copied, reproduced or otherwise used, directly or indirectly, in whole or in part, in connection with any other work, or project without the written consent of CHAVARRY DESIGN. Visual contact with these drawings and/or specifications shall constitute a prima facie evidence of acceptance of these restrictions.	MANUEL A. FUNES, A.I.A. Florida Architect's License No. AR0014652	Boulevard Hotel RETRACTABLE AWNING 740 Ocean Dr, Miami Beach, FL 33139	EACT GROUP 740 OCEAN DR MIAMI BEACH, FL 33139	△	05-02-2018	CORRECTIONS	COVER SHEET SCALE: AS SHOWN	A - 0.0

