A New Bleau FONTAINEBLEAU

DESCRIPTION OF WORK: RENOVATION TO FONTAINEBLEAU LOBBY BAR. INCLUSIVE OF NEW BAR MILLWORK, NEW FLOOR FINISHES, AND NEW MILLWORK SCREENS

NORBERTO ROSENSTEIN A R C H I T E C T

rockwellgroup

05.04.2018 FINAL SUBMITTAL: HPB 18-0204



<image>



2

MORRIS LAPIDUS Living with a Legacy

"My whole success is I've always been designing for people, first because I wanted to sell them merchandise. Then when I got into hotels, I had to rethink, what am I selling now? You're selling a good time." – Morris Lapidus

Morris Lapidus, a Russian born architect, is credited for the invention of the postwar resort hotel. Despite Lapidus' classical architecture background, he designed a radically new architectural style. His design principles included: removing all corners, using sweeping lines, using light to create unusual effects, using plenty of color, changing the floor levels and keeping people moving and excited at all times.

Architectural understatement was not his style. He embraced ornamentation and excess. He placed live alligators in a terrarium in the lobby of the Americana, he said, so that guests would "know they were in Florida."

NORBERTO ROSENSTEIN A R C H I T E C T

rockwellgroup FONTAINEBLEAU



THE FONTAINEBLEAU Life as a Stage





The Fontainebleau was popular among the Hollywood crowd, including Frank Sinatra, Dean Martin, and Jackie Gleason. Elvis Presley, Lucille Ball, Judy Garland, and Bob Hope frequently performed at the Hotel. Scenes from The Bellboy, Goldfinger and Tony Rome were filmed on the premises.

NORBERTO ROSENSTEIN ARCHITECT

"If you create the stage setting and it is grand, everyone who enters will play their part." - Morris Lapidus

Ben Novack Sr. dreamed of building the world's greatest hotel in Miami Beach. He enlisted Morris Lapidus to design the Fontainebleau, which opened in 1954. Lapidus' design was true to his motto - too much is never enough - with 27 different colors, amoeba-like cutouts in walls, and Swiss cheese holes. There was a "Staircase to Nowhere" which created a stage for women to glamorously descend the stairs to the lobby. Marble floors were inlaid in a bow-tie motif, patterned after Lapidus' signature bow-tie attire.

EXISTING SPACE

rockwellgroup FONTAINEBLEAU MORBERTO ROSENSTEIN ARCHITECT



rockwellgroup FONTAINEBLEAU



BLEAU BAR Original








BLEAU BAR Existing Space


The 2008 renovation of the Fontainebleau Miami Beach preserved many of Lapidus' original design elements including the bow-tie design motif, color palettes and Lapdius shapes.

The Bleau Bar renovation also introduced an up-lit blue glass floor that was intended to suggest the act of walking on water.


6

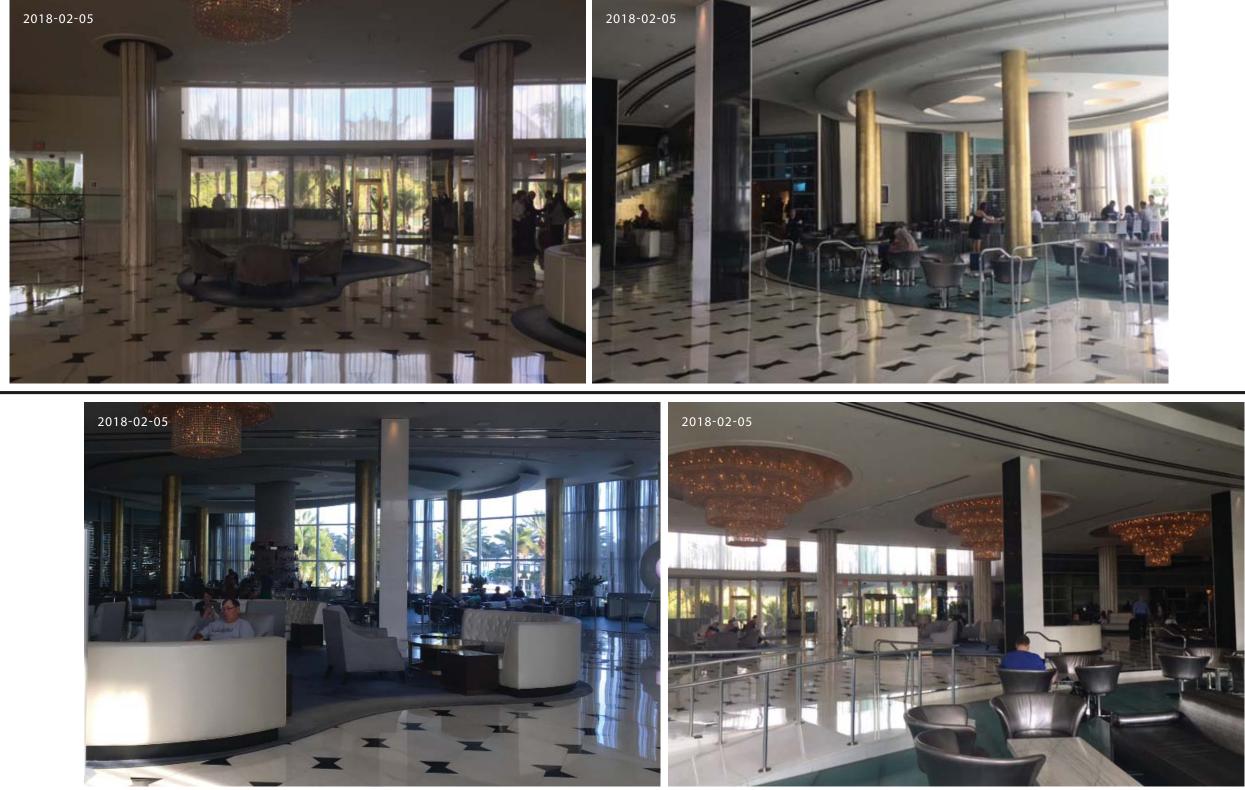



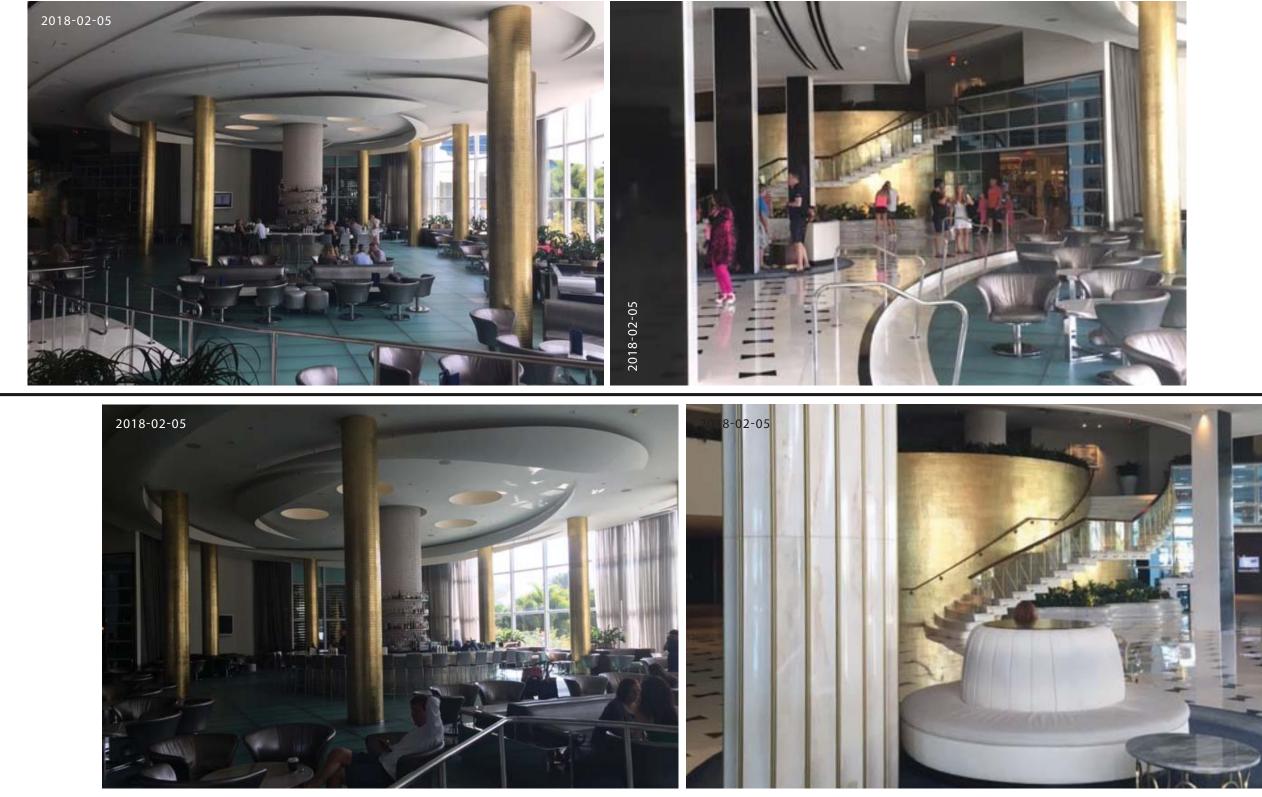




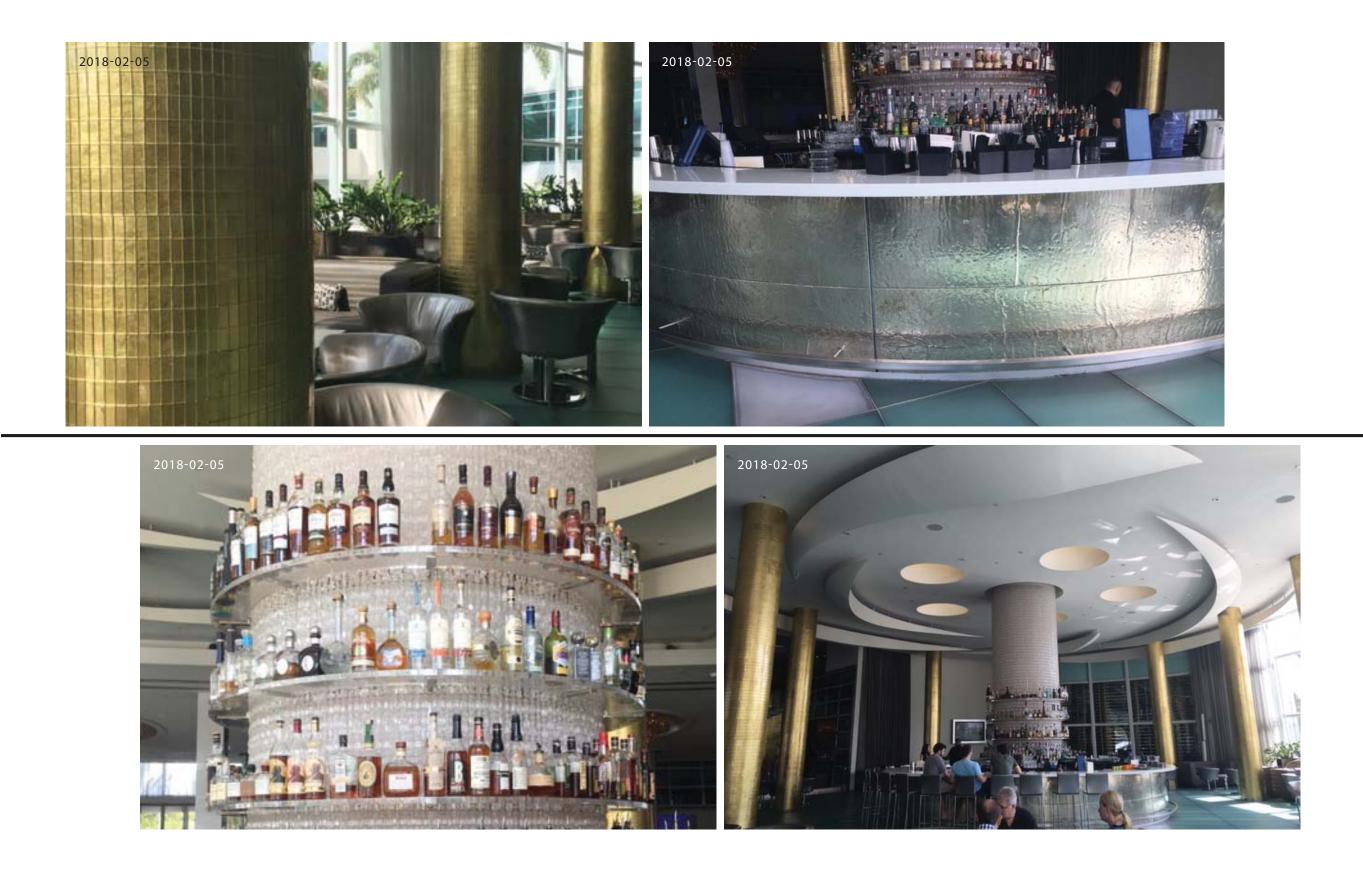






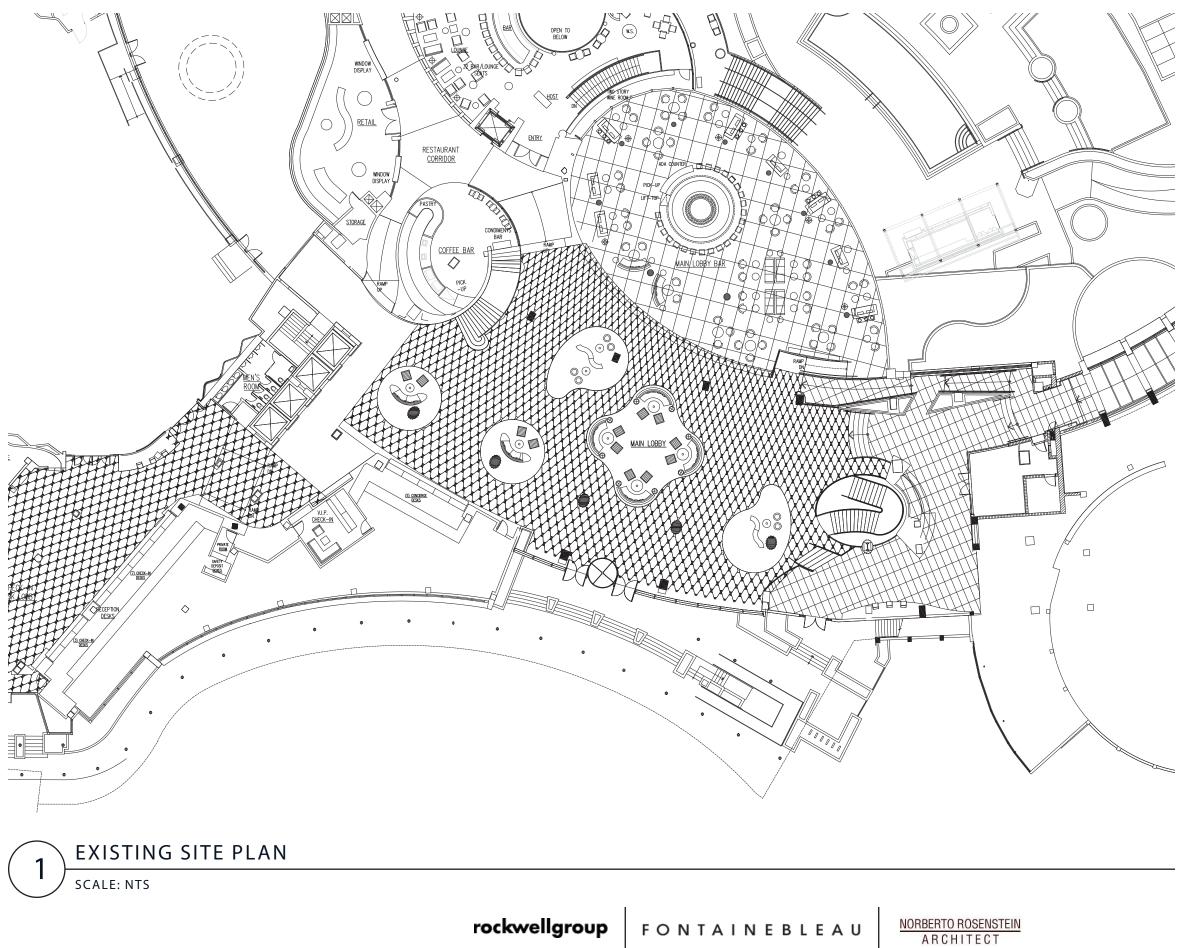

11

EXISTING Floorplan

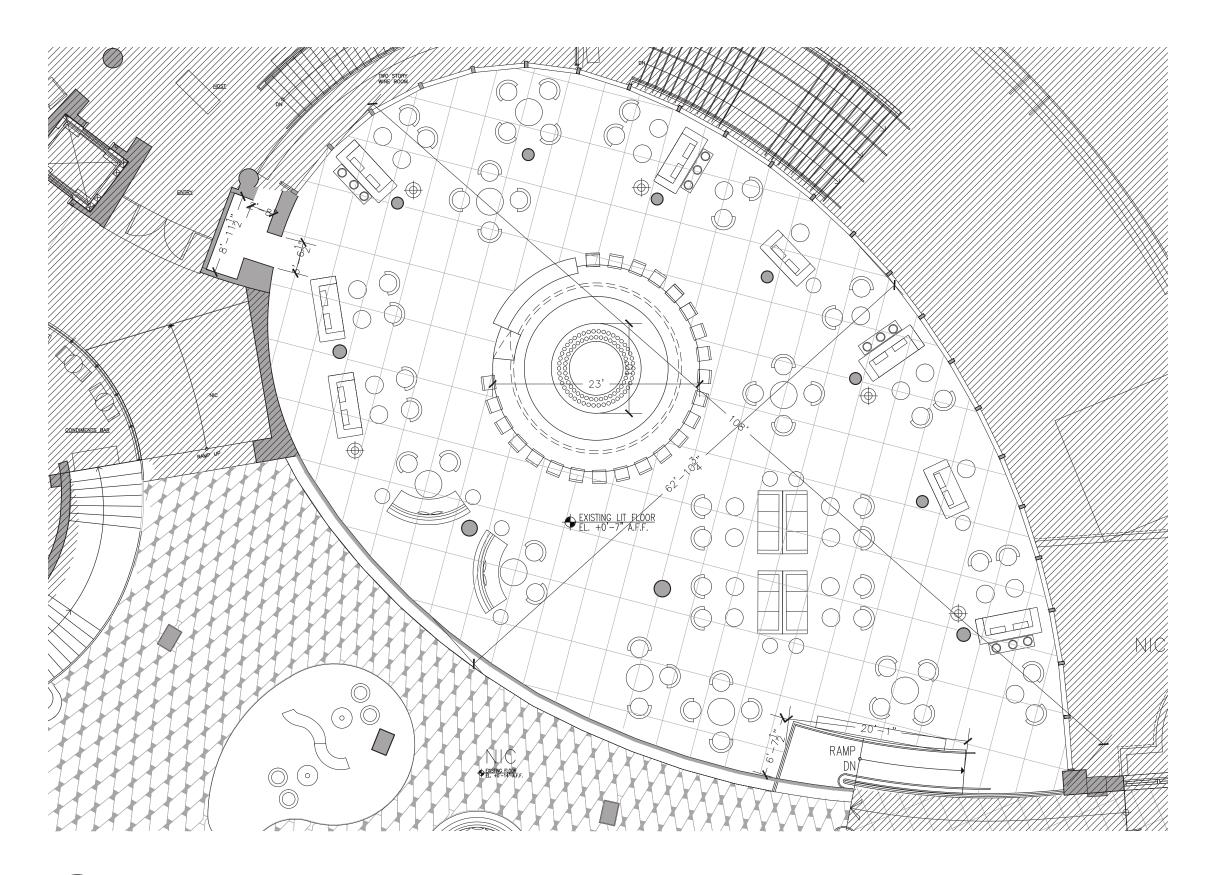

EXISTING FLOOR PLAN

SCALE: 3/32" = 1

2

rockwellgroup

FONTAINEBLEAU


NORBERTO ROSENSTEIN A R C H I T E C T

EXISTING

Floorplan

SEAT COUNT


Total:	110
Bar Seating:	23
Lounge Seating:	87

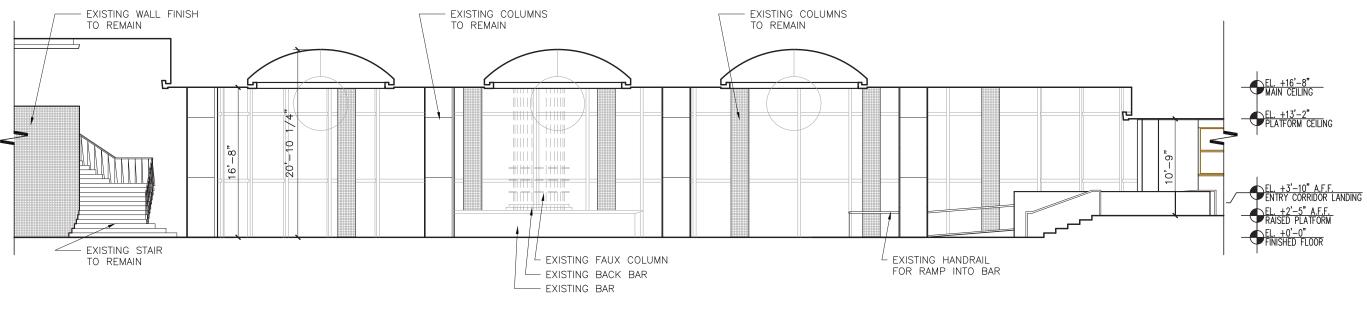

LOBBY BAR EAST ELEVATION

SCALE: 3/32" = 1'-0"


3

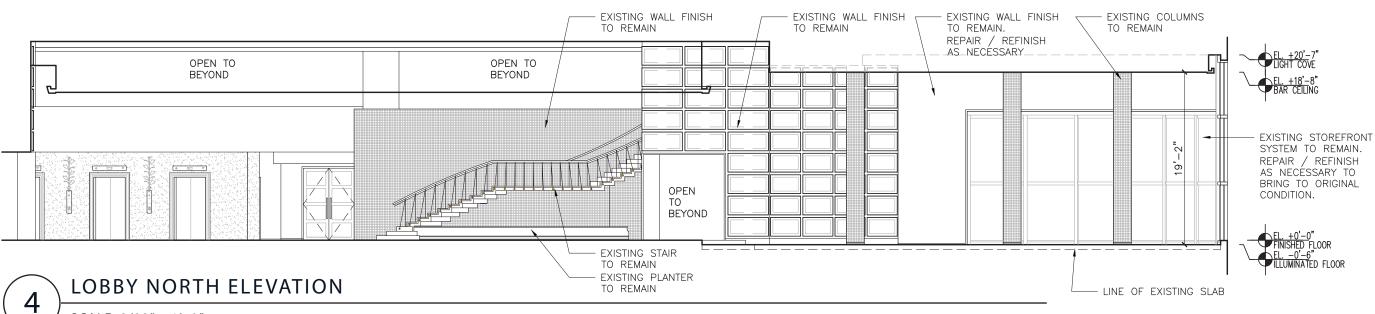


SCALE: 3/32" = 1'-0"

NORBERTO ROSENSTEIN ARCHITECT

EXISTING Elevations

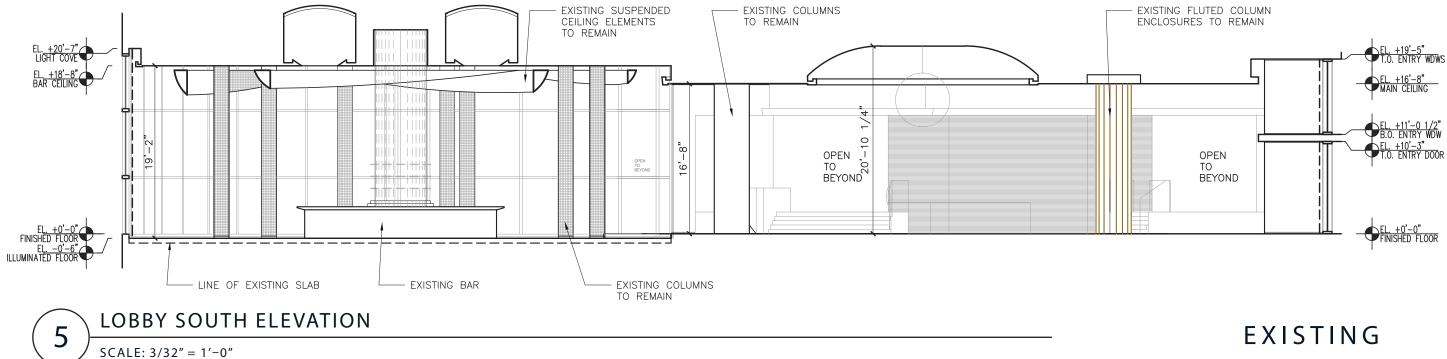

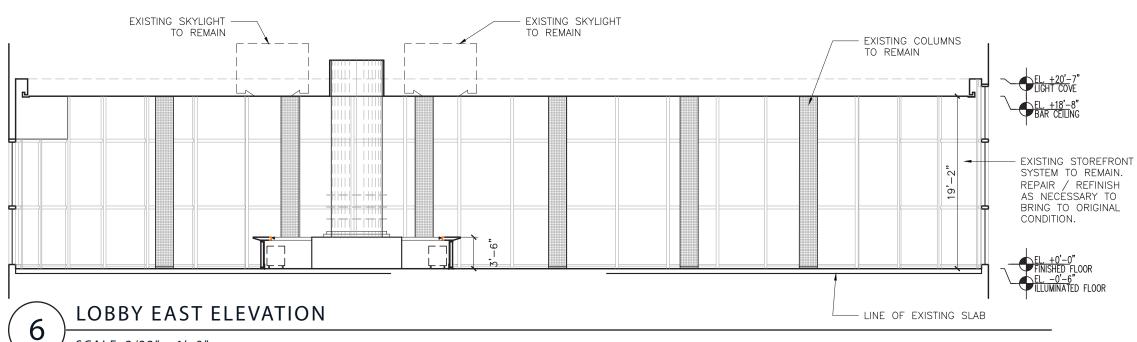

SCALE: 3/32" = 1'-0"


ARCHITECT

Elevations

DESIGN

rockwellgroup FONTAINEBLEAU



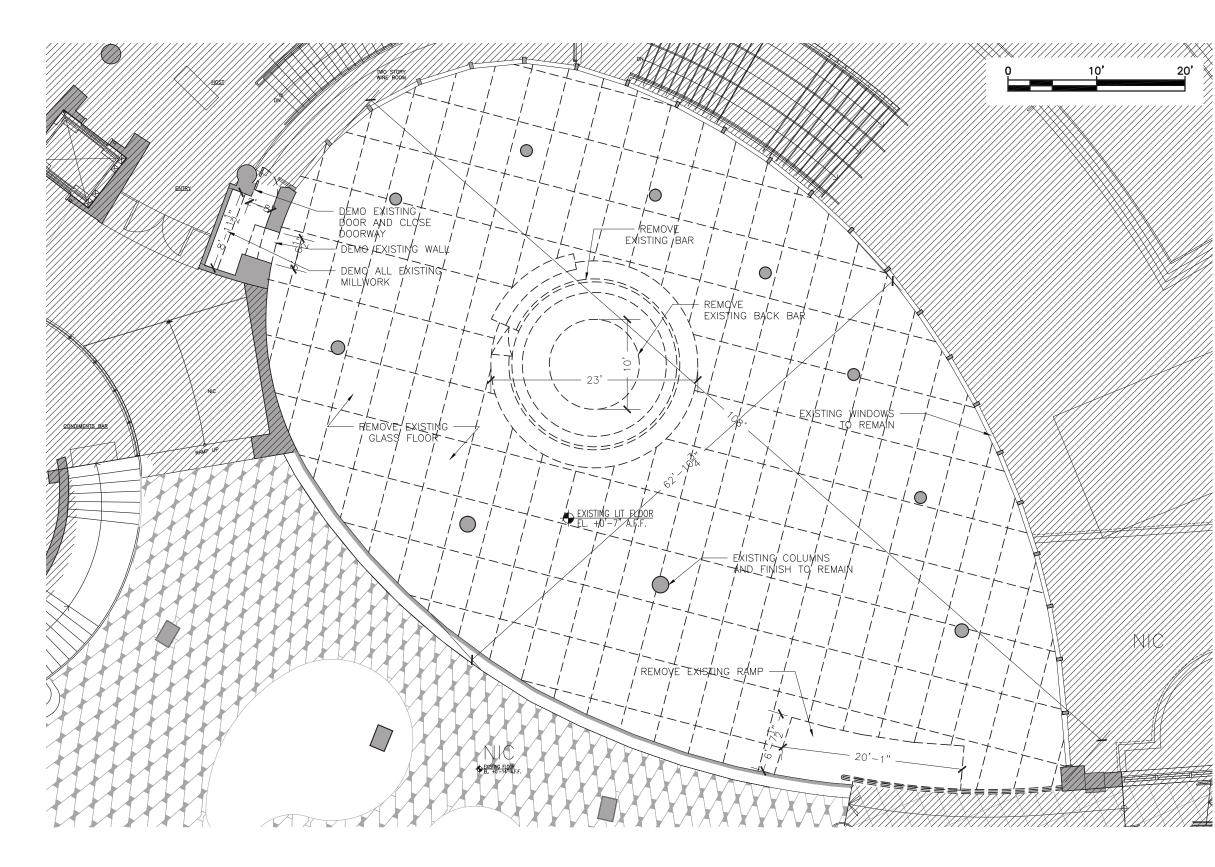

DEMO FLOORPLAN

SCALE: 3/32"= 1'-0"


7

rockwellgroup

FONTAINEBLEAU

NORBERTO ROSENSTEIN A R C H I T E C T

DEMO PLAN The Bleau Bar

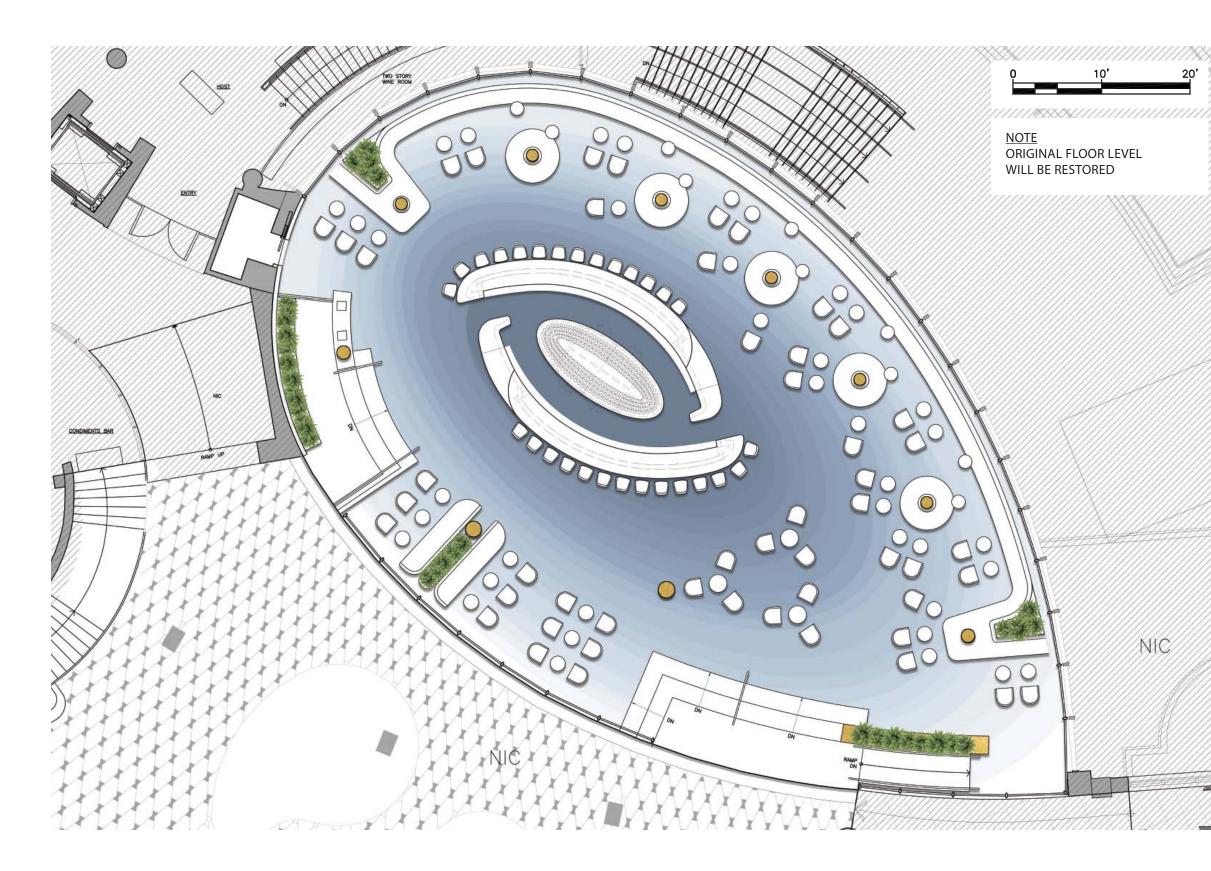

PROPOSED FLOORPLAN DESIGN

SCALE: 3/32"= 1'-0"

8

rockwellgroup

FONTAINEBLEAU

NORBERTO ROSENSTEIN A R C H I T E C T


FLOORPLAN

The Bleau Bar


SEAT COUNT

Bar Seating:	28
Lounge Seating:	140

Bottle Count: 236

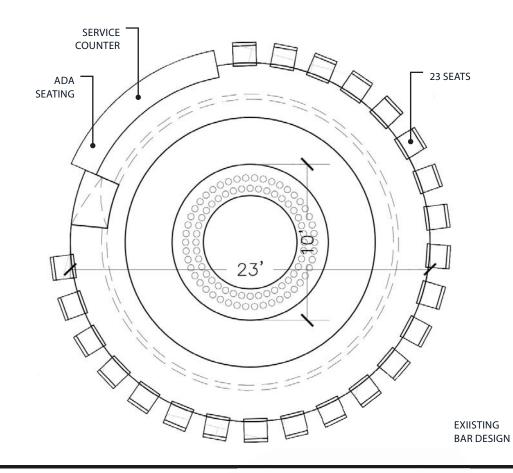

BAR LAYOUT Existing vs. Proposed

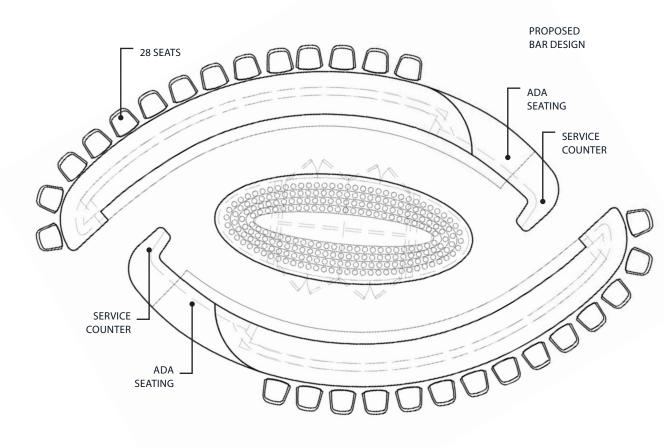


Expanding the diameter of the round bar will minimally increase the seat count yet significantly increase the overall footprint of the bar.

Additionally, the existing shape of the Bleau Bar design exposes the service area and trash receptacles, creating an eyesore for the guests. The proposed Bleau Bar design conceals the service area and trash receptacles, making them less visible to the guests.

Lastly, the proposed design incorporates the ADA seating more seamlessly than the round bar, creating an identical experience for all guests.

rockwellgroup FONTAINEBLEAU NORBERTO ROSENSTEIN ARCHITECT

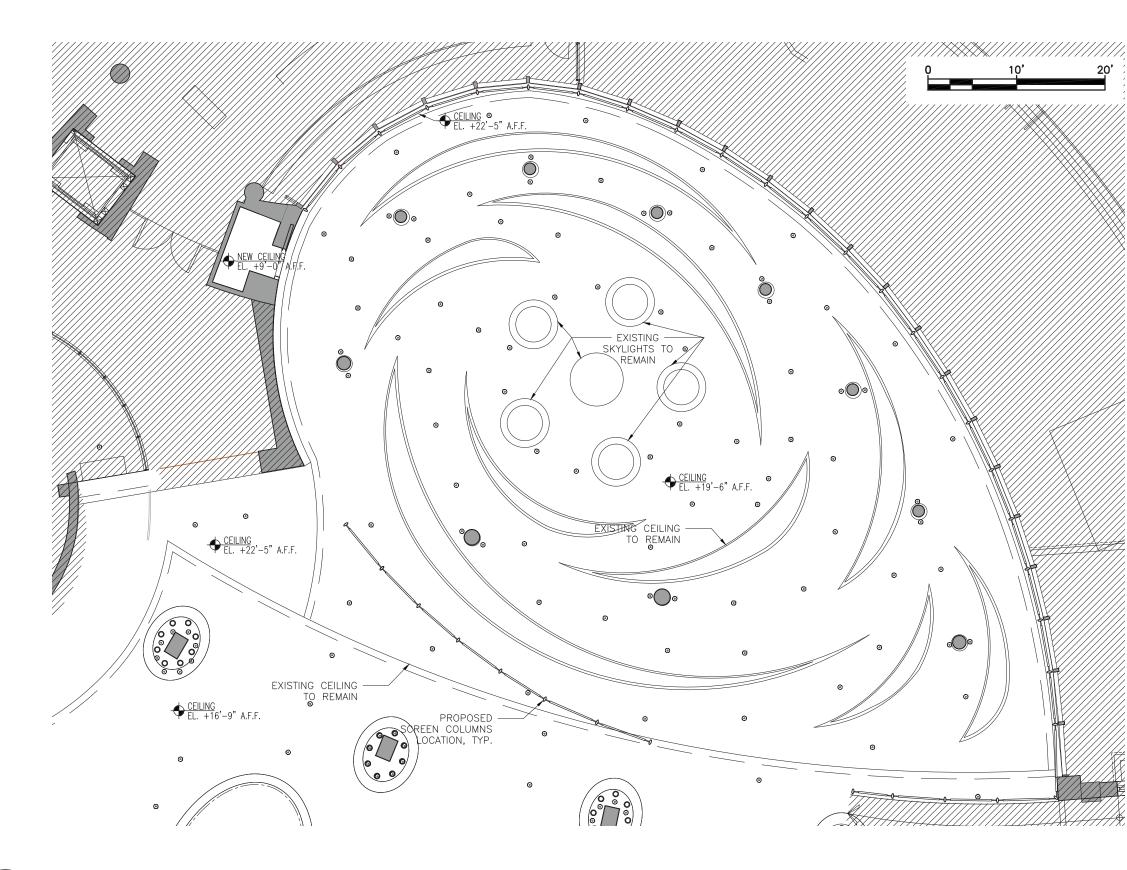

PROPOSED REFLECTED CEILING PLAN

SCALE: 3/32"= 1'-0"


9


rockwellgroup

FONTAINEBLEAU

NORBERTO ROSENSTEIN A R C H I T E C T

RCP The Bleau Bar

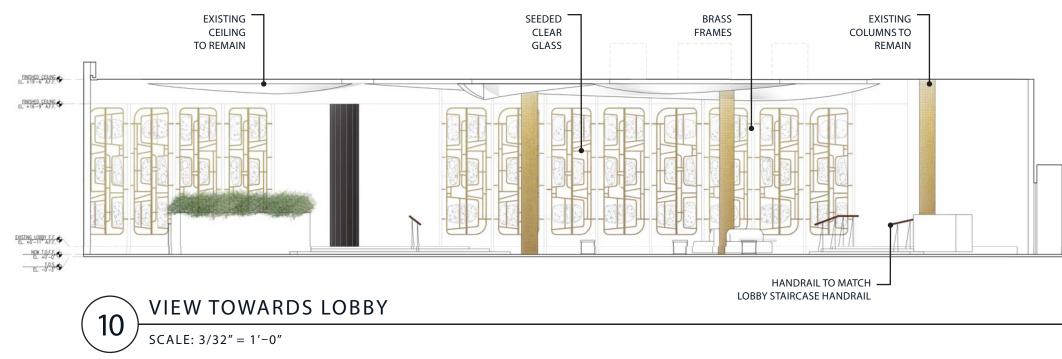

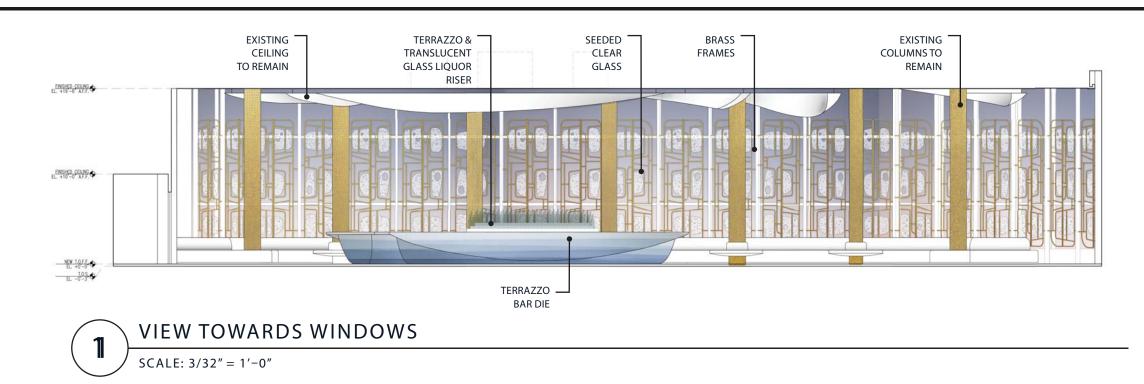


20


NORBERTO ROSENSTEIN A R C H I T E C T



ELEVATIONS

Views

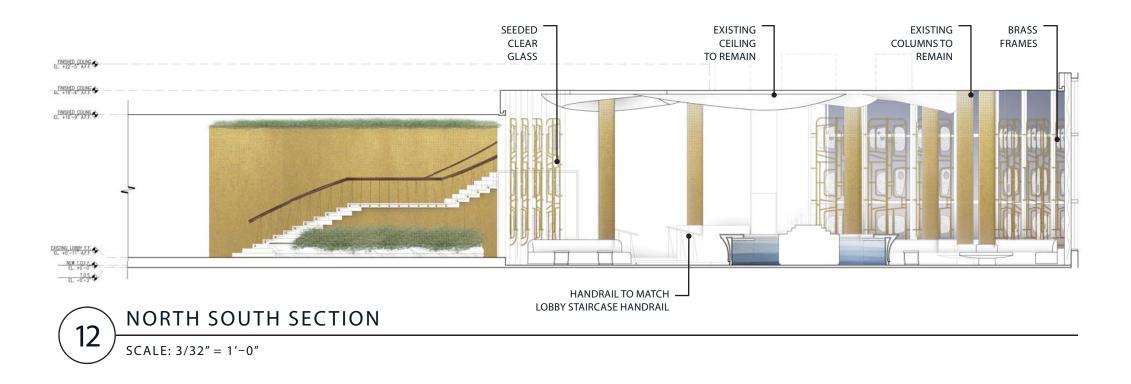

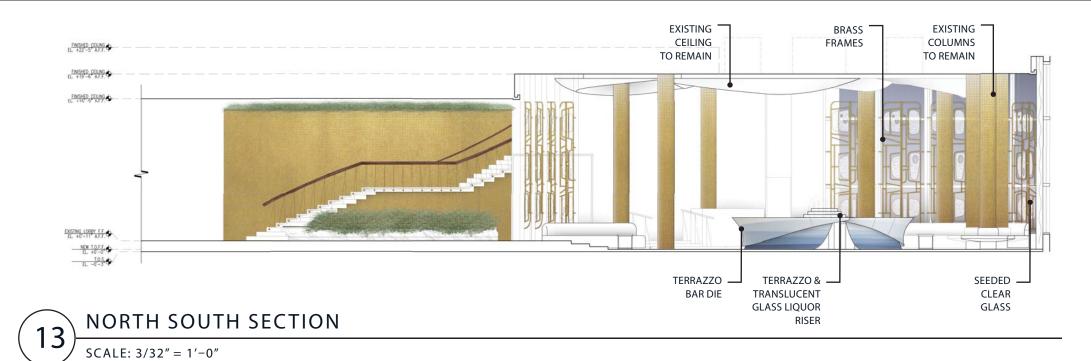

SECTIONS

Views

VIEWS





rockwellgroup FONTAINEBLEAU



rockwellgroup FONTAINEBLEAU

NORBERTO ROSENSTEIN A R C H I T E C T

VIEW Entrance



VIEW Lounge & Bar






VIEW

Bar

THE FLOOR



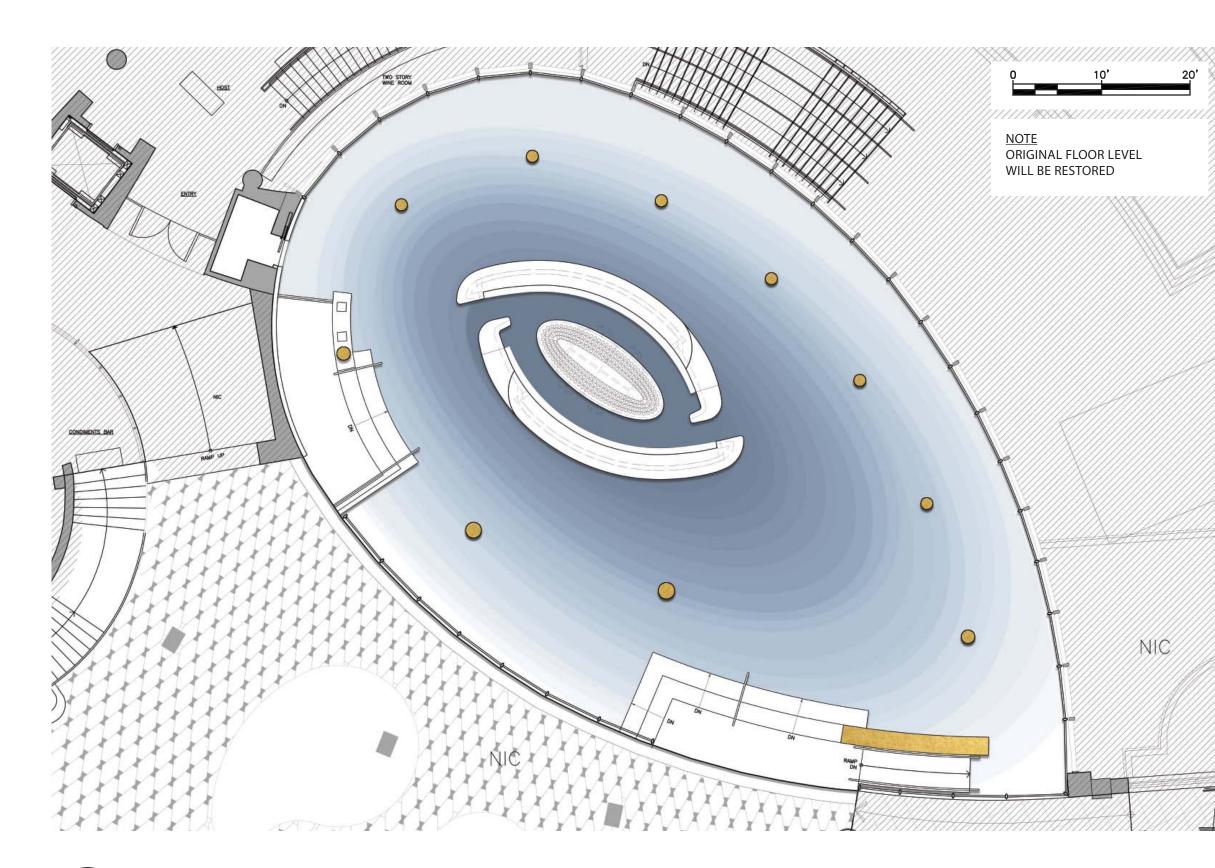

PROPOSED FLOOR FINISH

SCALE: 3/32" = 1'-0"

14

rockwellgroup

FONTAINEBLEAU

NORBERTO ROSENSTEIN A R C H I T E C T

FLOORING

Floorplan

MATERIAL Fernando Mastrangelo Blue Terrazzo



rockwellgroup FONTAINEBLEAU

NORBERTO ROSENSTEIN A R C H I T E C T

FLOORING


Floorplan

MATERIAL Fernando Mastrangelo Blue Terrazzo

THE SCREEN

rockwellgroup FONTAINEBLEAU



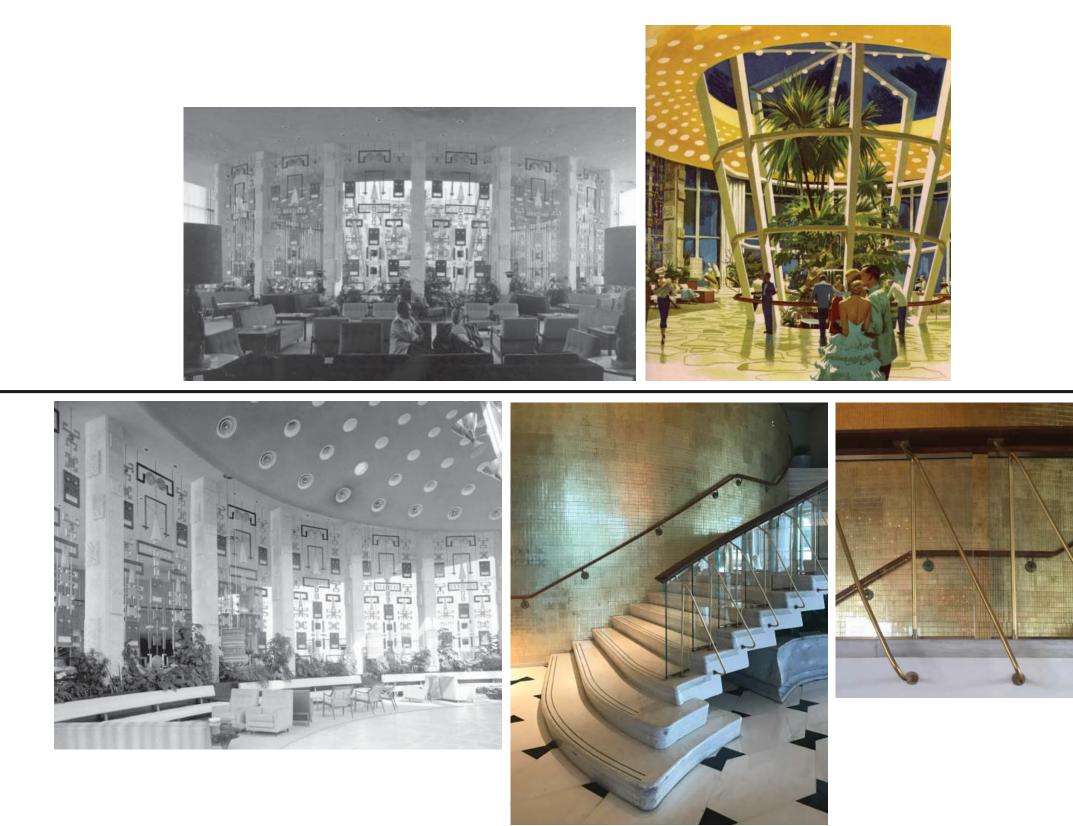

rockwellgroup

FONTAINEBLEAU

NORBERTO ROSENSTEIN A R C H I T E C T


S C R E E N Lapidus Precedents








SCREEN Design

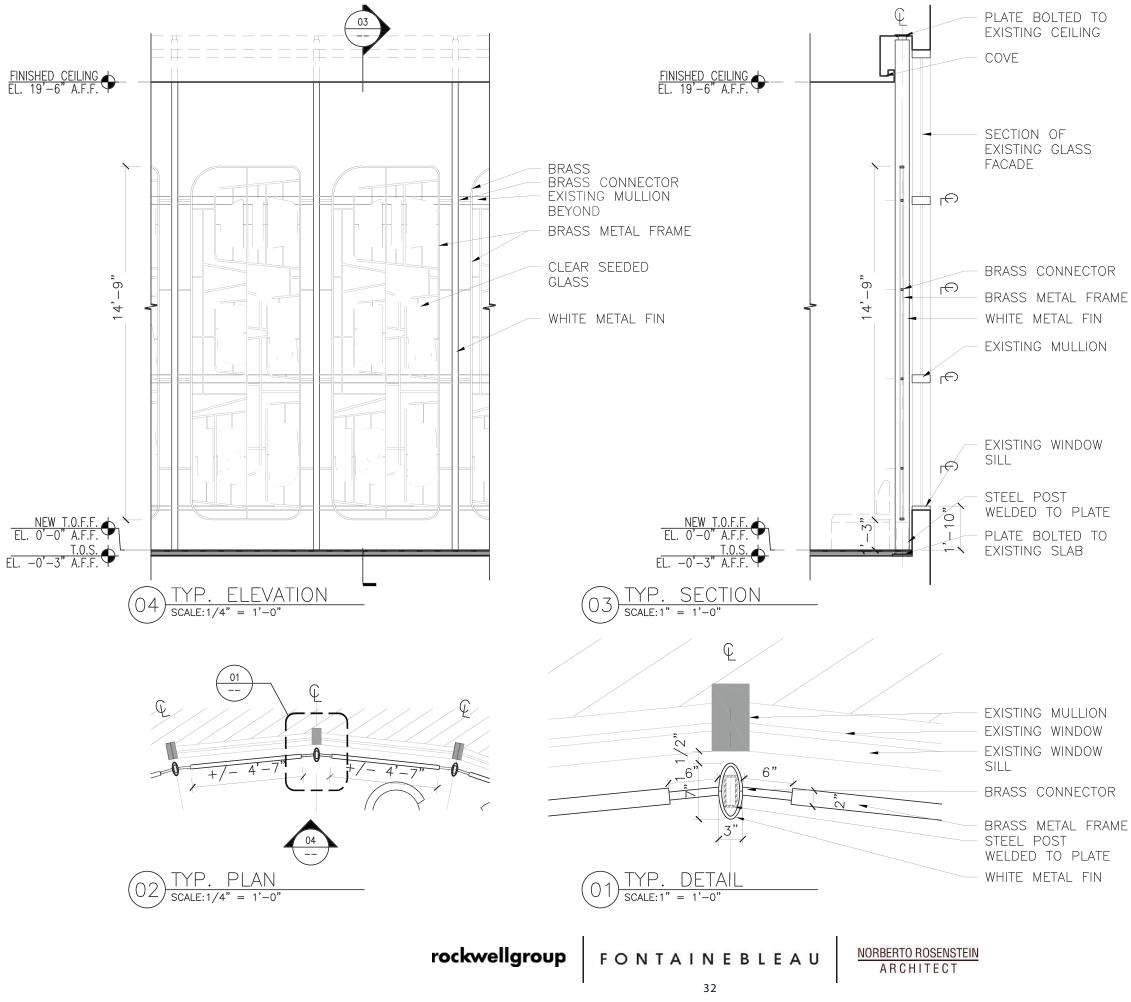




SCREEN Window Detail

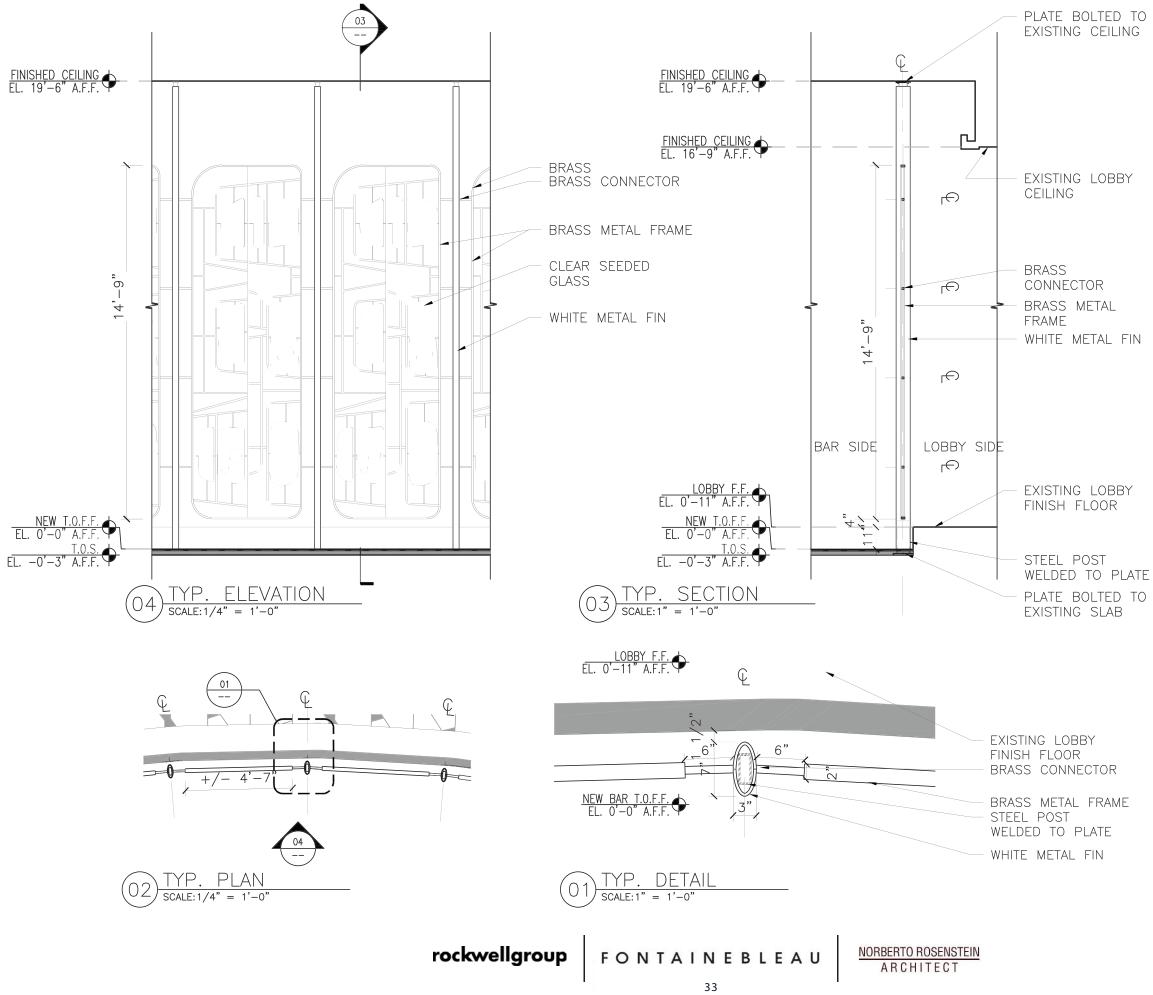

SCREEN Lobby Detail

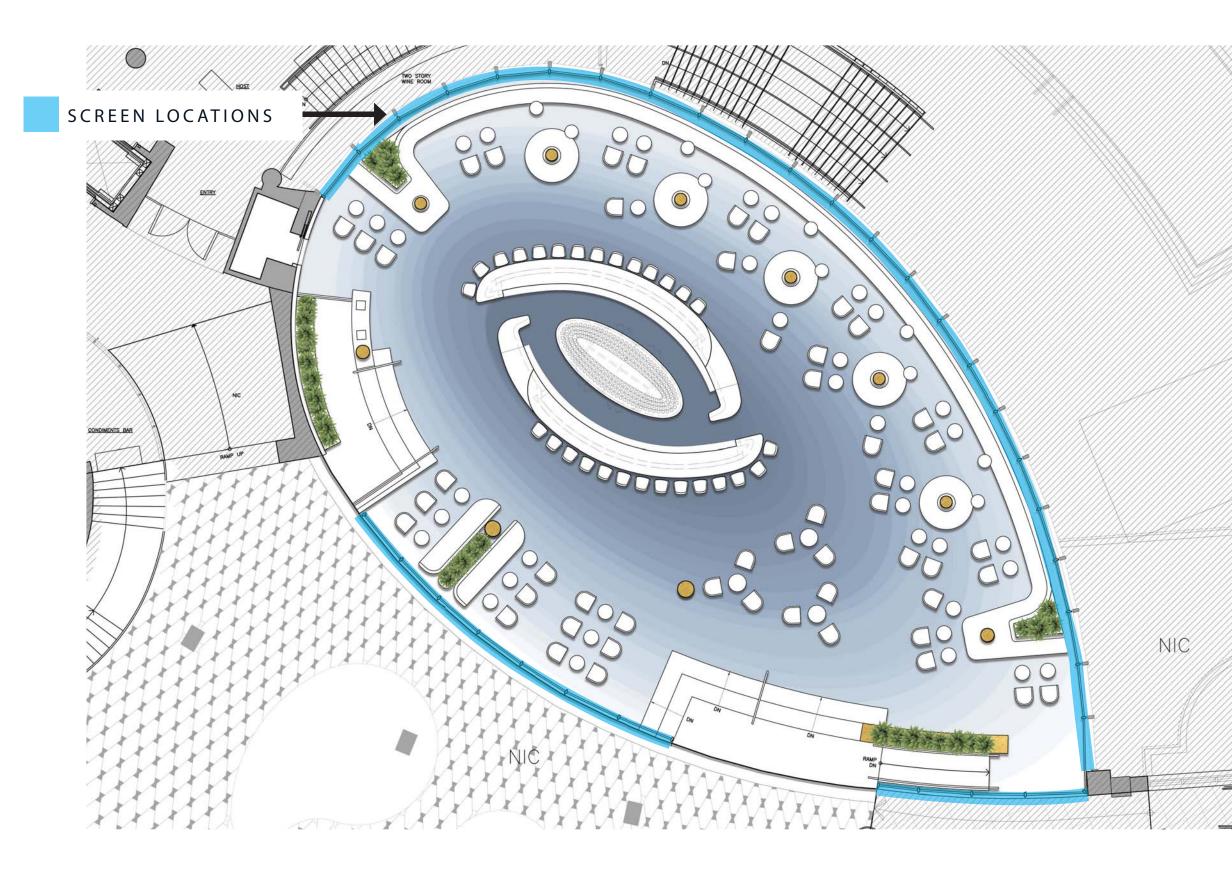


rockwellgroup FONTAINEBLEAU NORBERTO ROSENSTEIN A R C H I T E C T

OPTION 1

Screen

Screen Count: 34

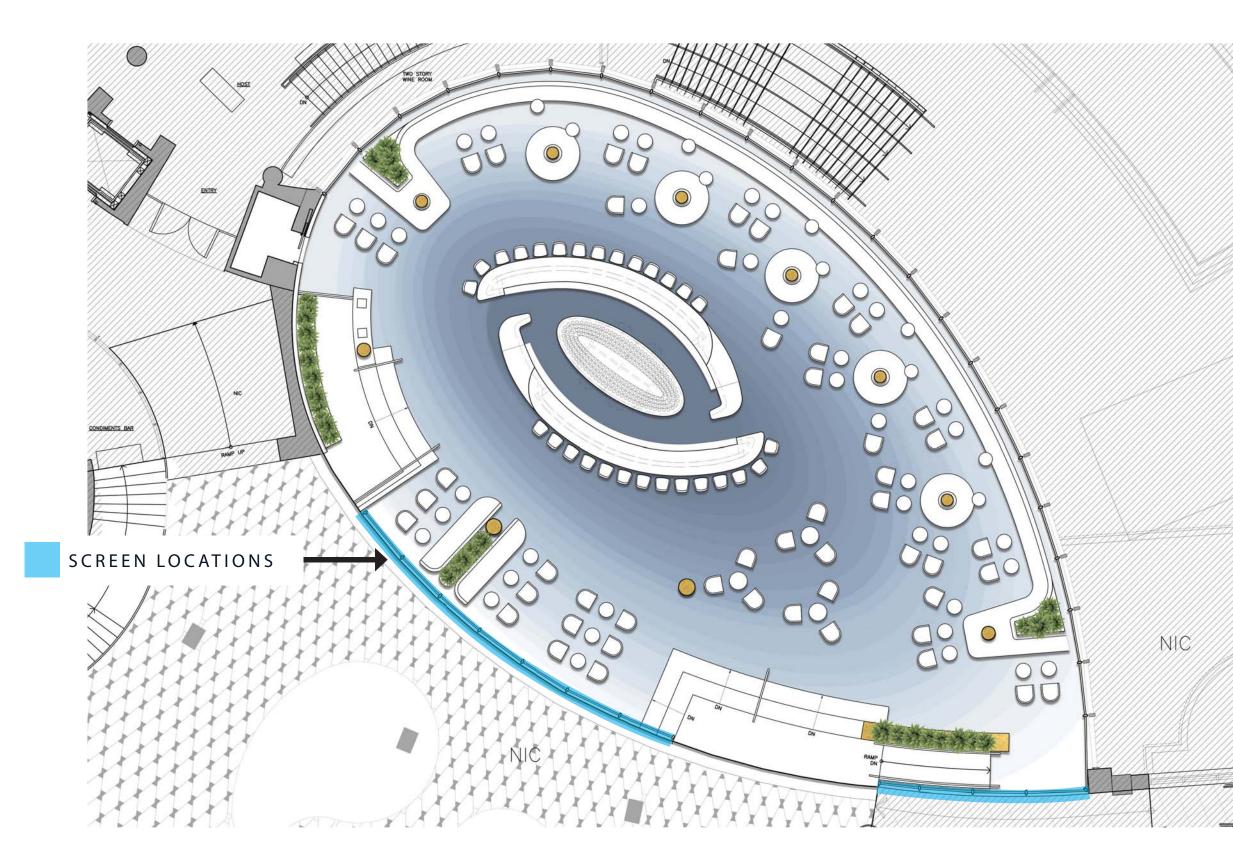




OPTION 2

Screen

Screen Count: 11

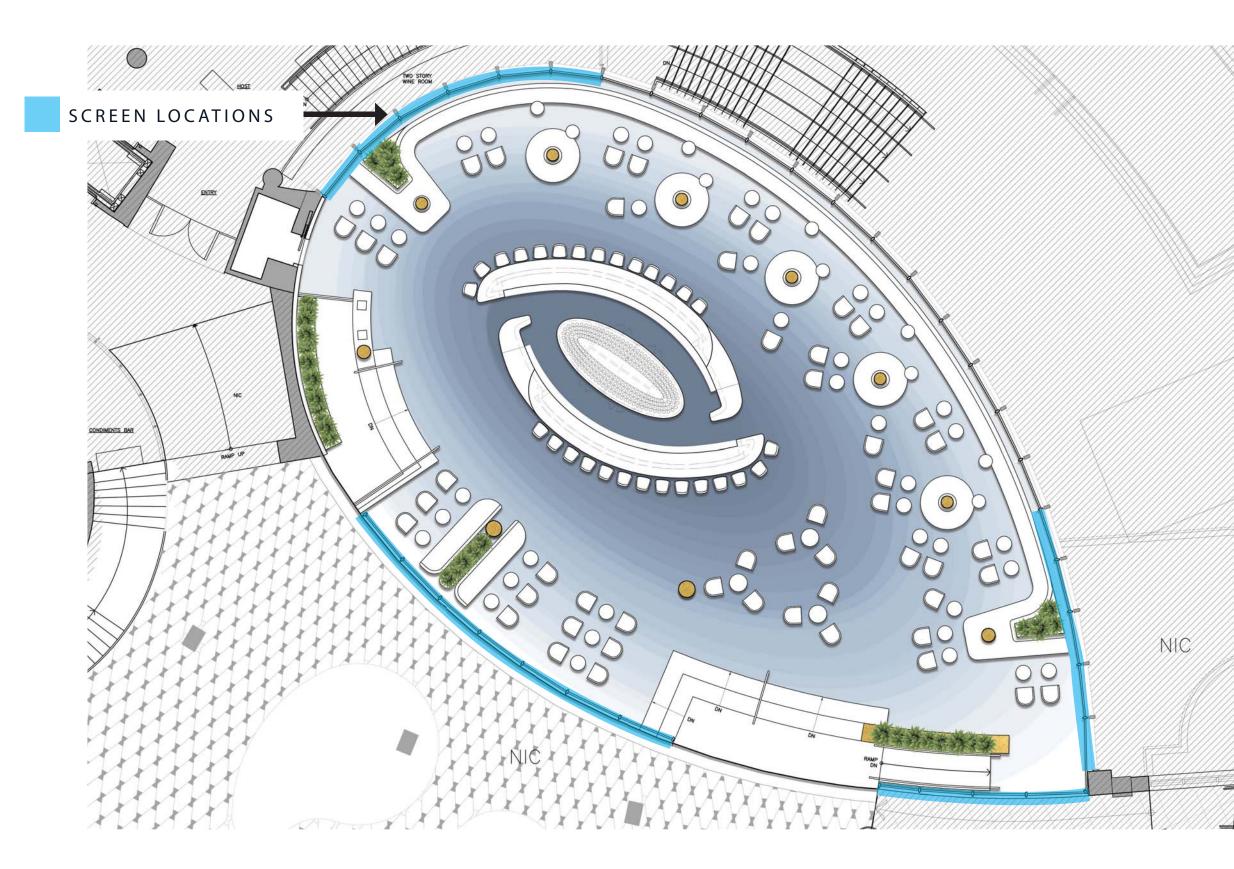

rockwellgroup FONTAINEBLEAU NORBERTO ROSENSTEIN A R C H I T E C T


OPTION 3

Screen

Screen Count: 22

THE BAR



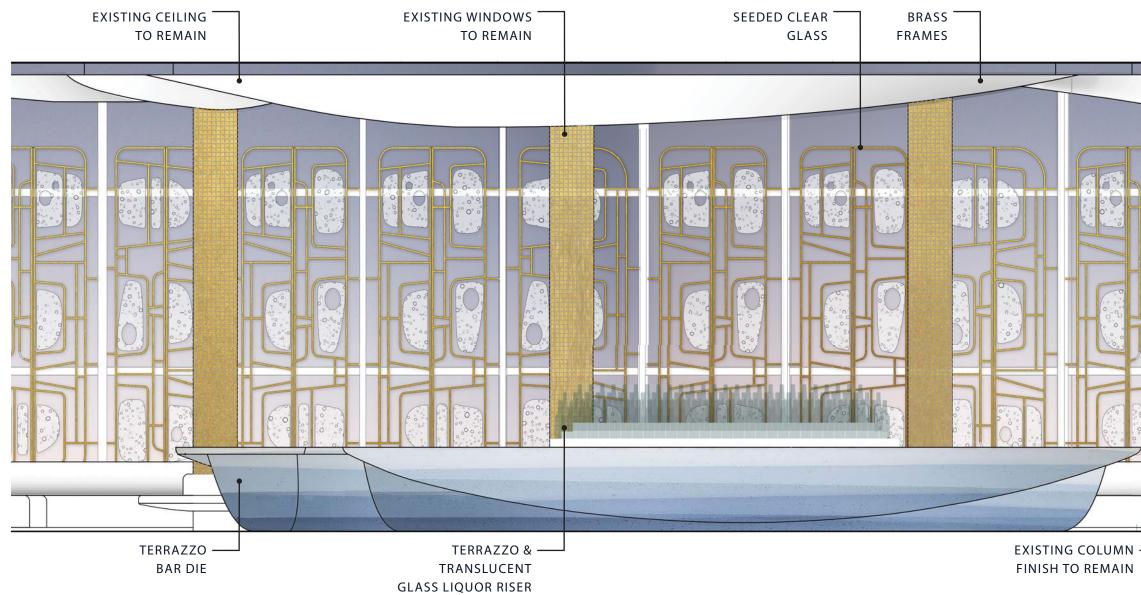

rockwellgroup FONTAINEBLEAU



ELEVATION

Bar



TO REMAIN

VIEW

Bar



rockwellgroup