



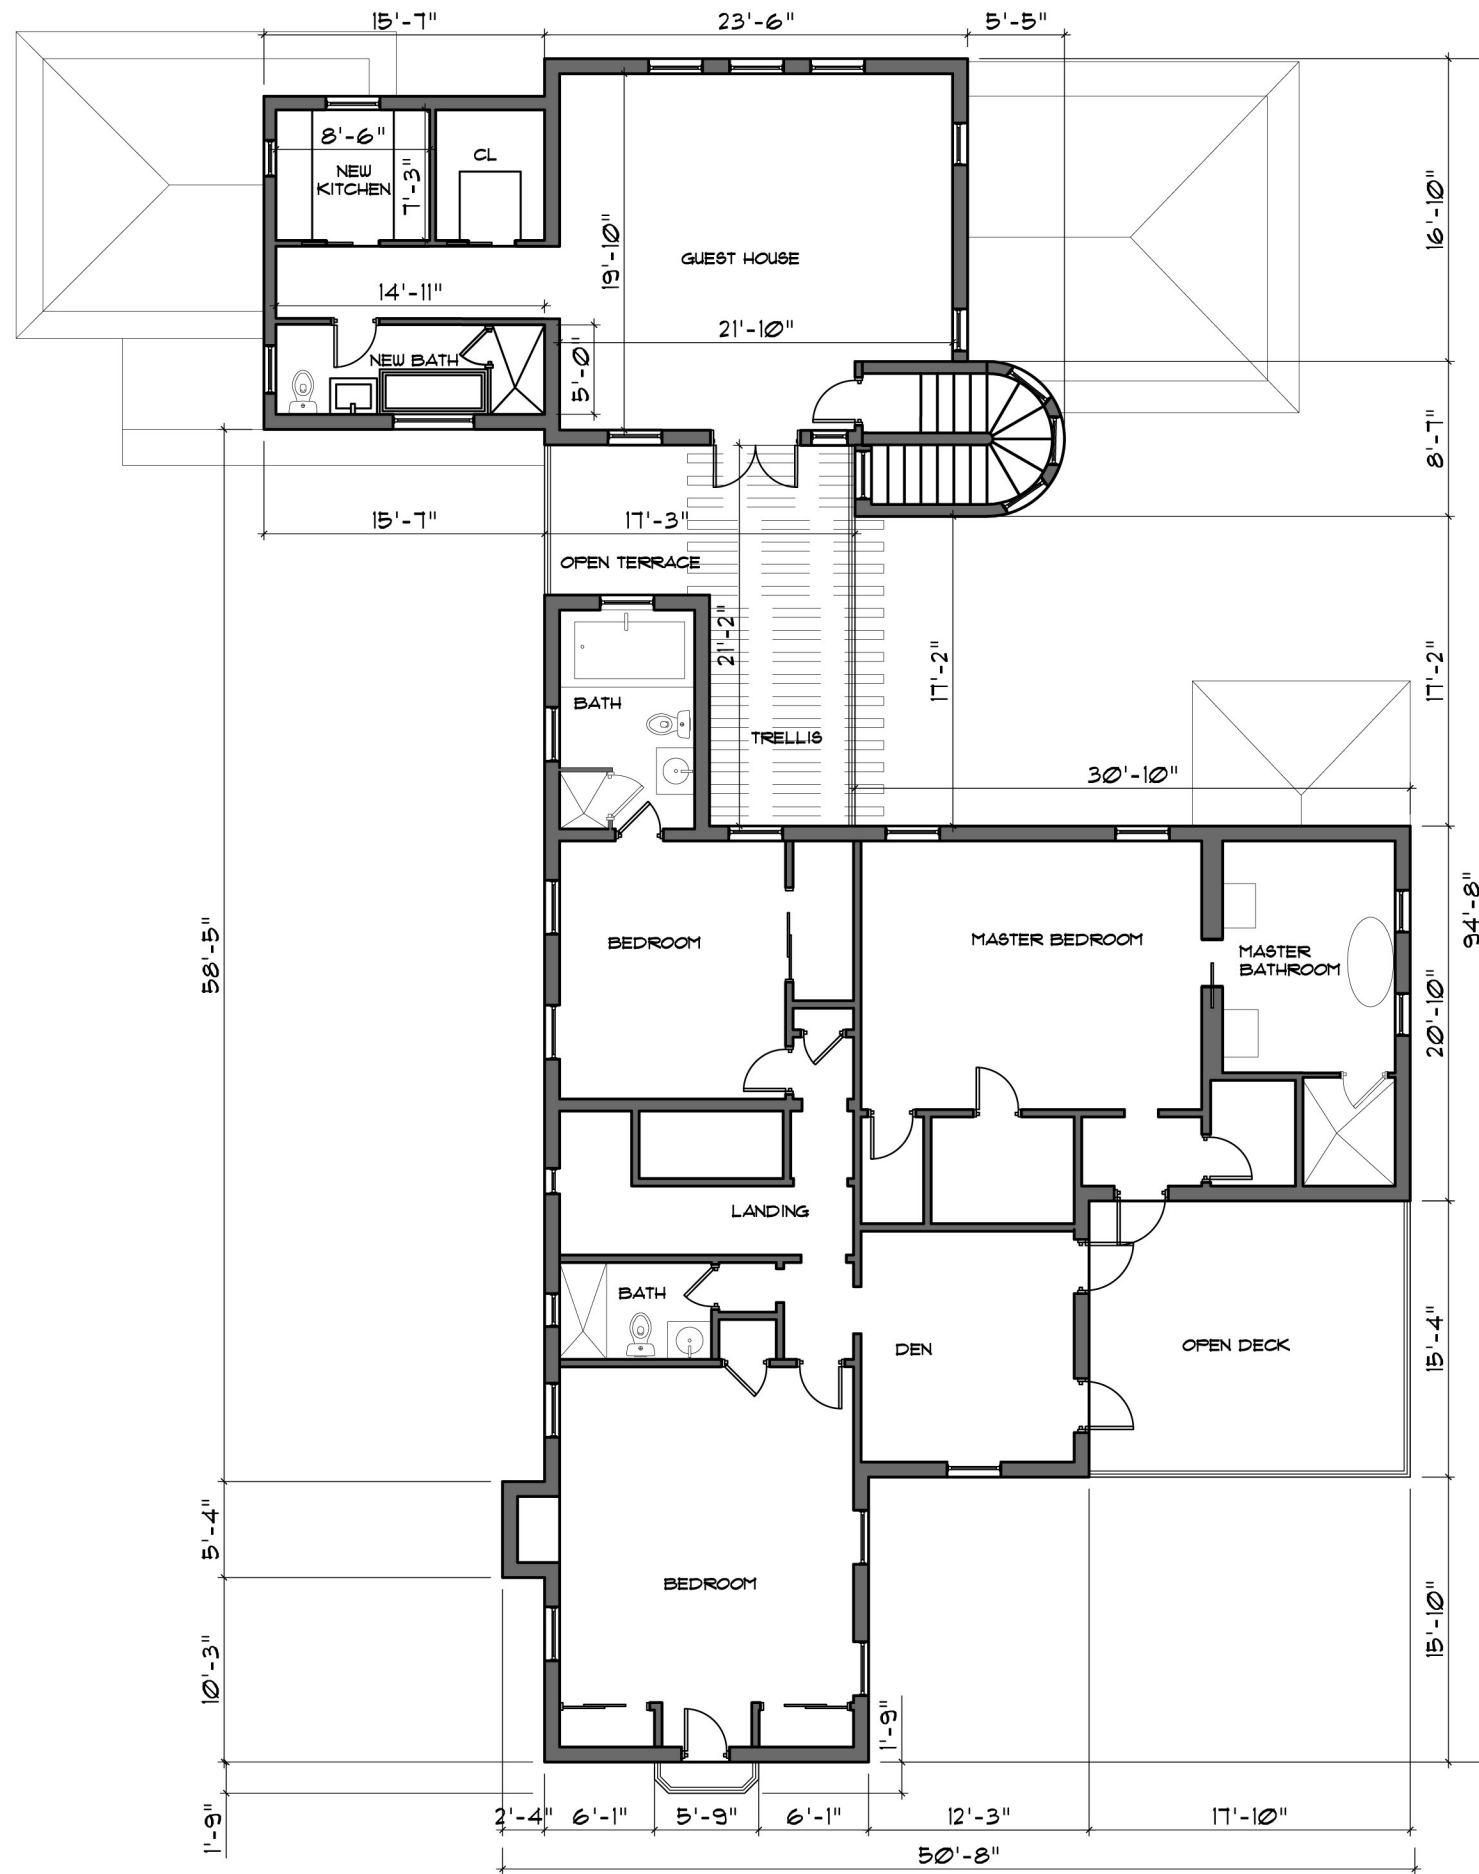

PROPOSED 2ND FL PLAN
SC 3/32" : 1'0"

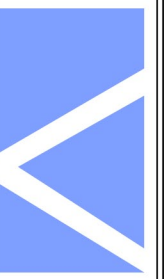

RUBIN RESIDENCE
5633 N BAY RD.
MIAMI BEACH, FLORIDA 33140

KRISTO STAMATOVIKI, AIA
AR 2011104

STUDIO K
ARCHITECTS
4800 N. Federal Hwy. Suite 104A
Boca Raton, Florida 33431
Telephone: (561) 393-2440
Facsimile: (561) 393-2450
WWW.SKAFLL.COM

A-15