



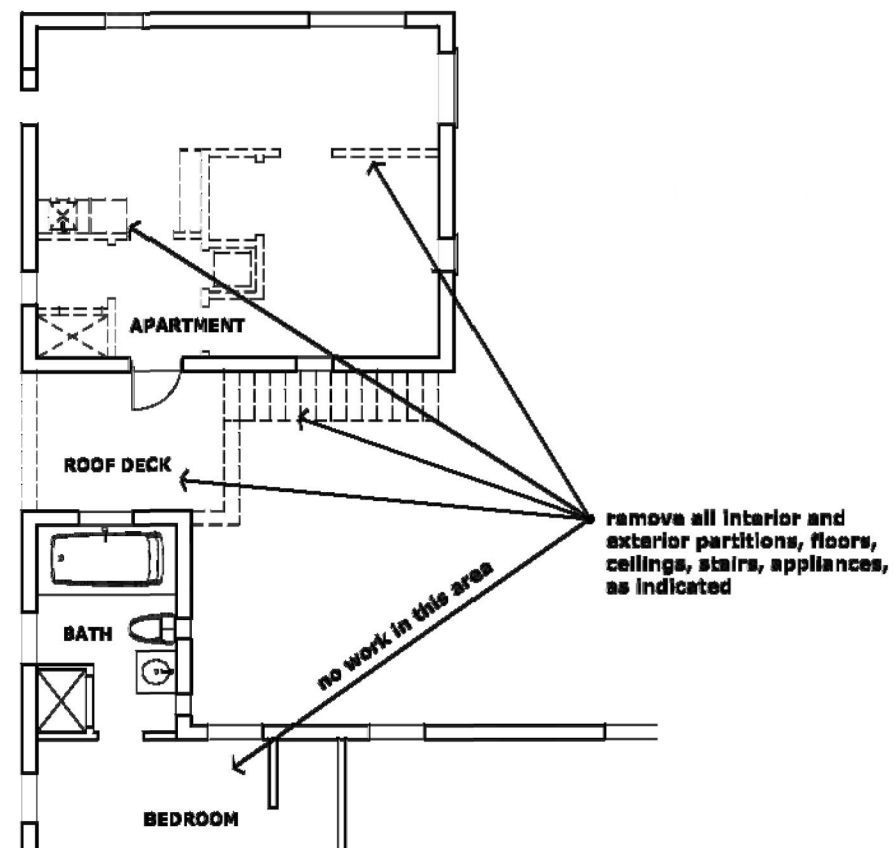


2ND FL DEMOLITION PLAN

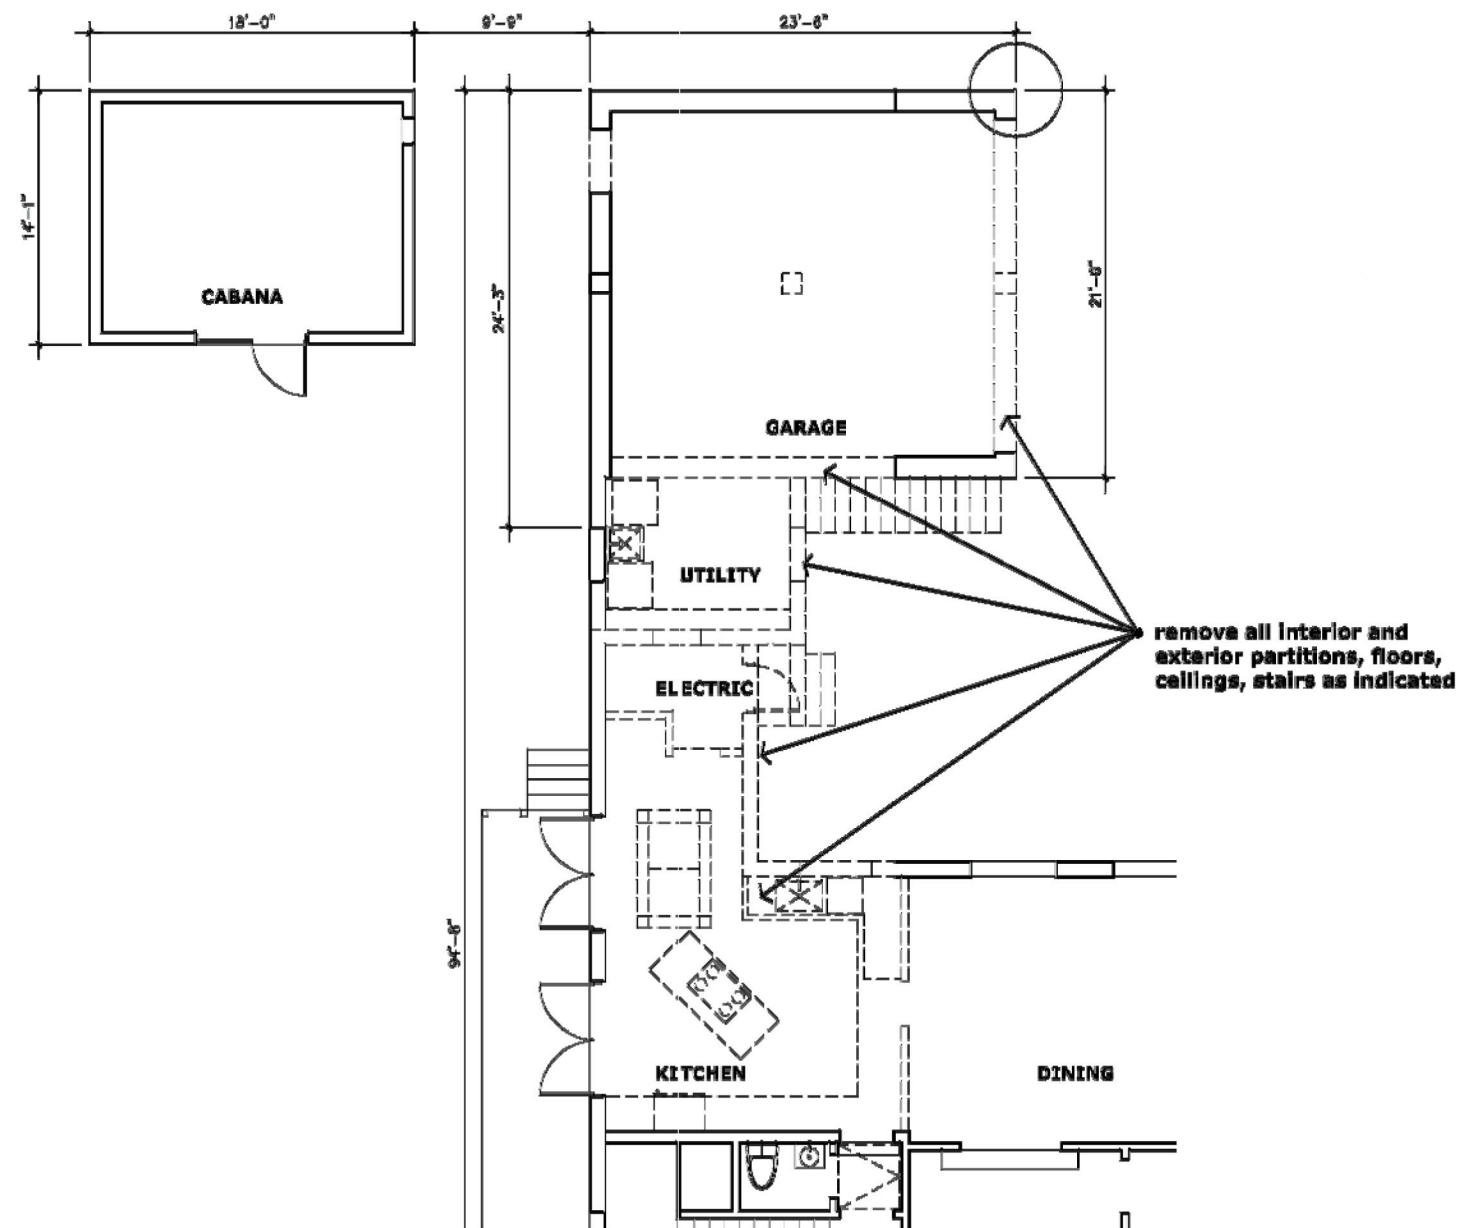

1ST FL DEMOLITION PLAN

DEMOLITION PLANS
SC 3/32" : 1'0"

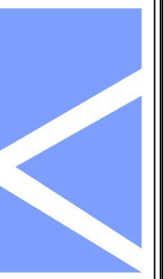

RUBIN RESIDENCE
5633 N BAY RD.
MIAMI BEACH, FLORIDA 33140

KRSTO STAMATOVIKI, AIA
AR 0011104

STUDIO K
ARCHITECTS
4800 N Federal Hwy, Suite 104A
Boca Raton, Florida 33431
Telephone: (561) 393-2440
Facsimile: (561) 393-2450
WWW.SKAFI.COM

A-20