



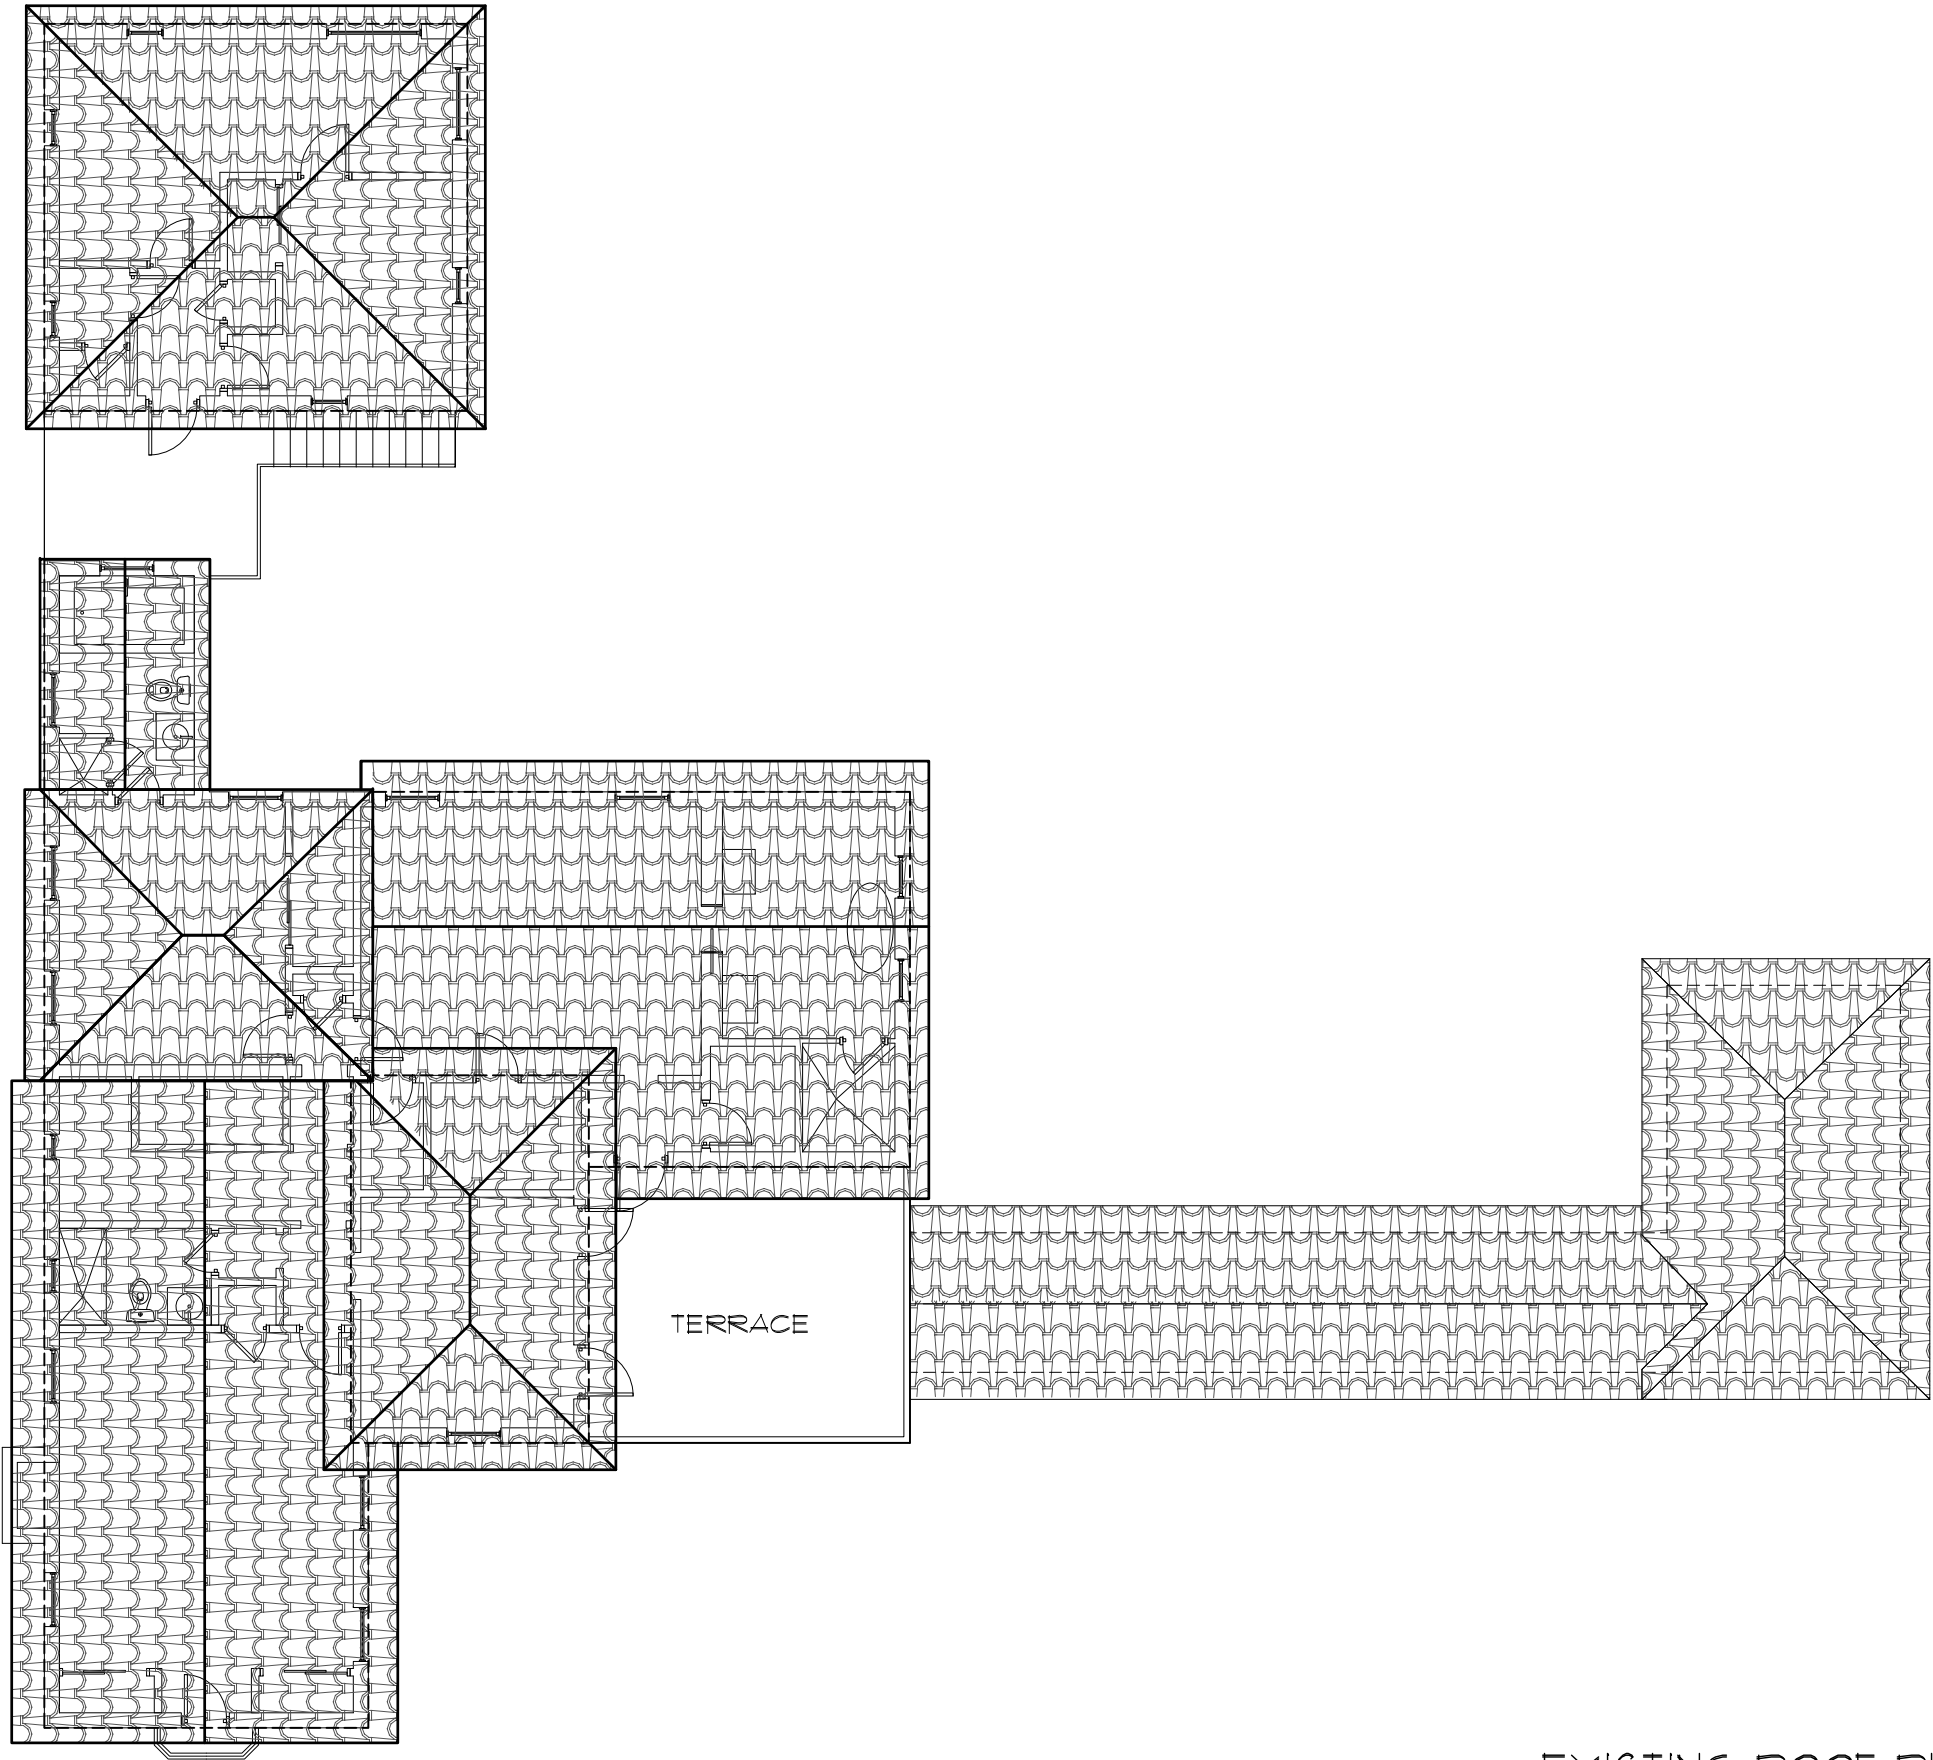

EXISTING ROOF PLAN
SC 3/32" : 1'0"

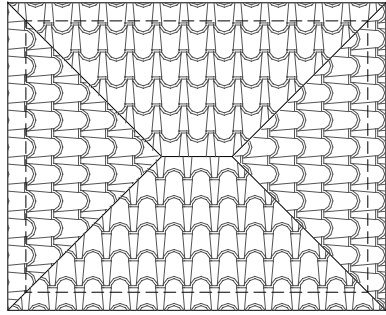