






5'-2 3/8"
 2'-7 1/4"
 24'-0"
 12'-0"
 12'-0"
 3'-1 1/8"

TOP OF ROOF DECK
 EL +24'-0"
 TOP OF SLAB 2ND FLR
 EL +12.0'
 ADJUSTED GRADE
 EL +6.4' N.G.V.D.
 TOP OF SLAB
 EL +9.0' N.G.V.D.
 CMB GRADE
 EL +3.8 N.G.V.D.

TOP OF ROOF DECK
 EL +24'-0"
 TOP OF SLAB 2ND FLR
 EL +12.0'
 ADJUSTED GRADE
 EL +6.4' N.G.V.D.
 TOP OF SLAB
 EL +9.0' N.G.V.D.
 CMB GRADE
 EL +3.8 N.G.V.D.

MATERIAL LEGEND	
1	SMOOTH STUCCO FINISH OVER BLOCK
2	STONE VENEER
3	CONCRETE STEPS WITH STONE FINISH
4	CONDENSING UNITS
5	42" HIGH GLASS RAILING, CAT. II GLASS
6	GRASS STEPS
7	ALUMN DOOR AND WINDOW, IMPACT GL.
8	CERAMIC EXTERIOR FINISHED FLOORING

2 RIGHT SIDE ELEVATION
 SCALE: 3/32" = 1'-0"

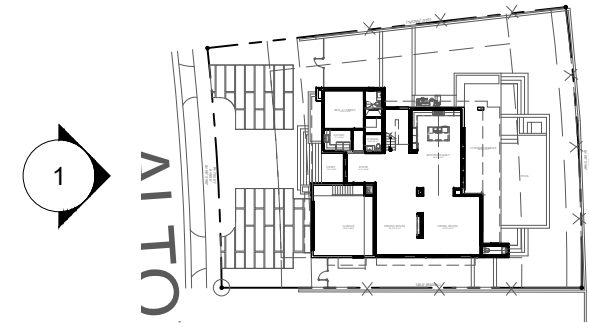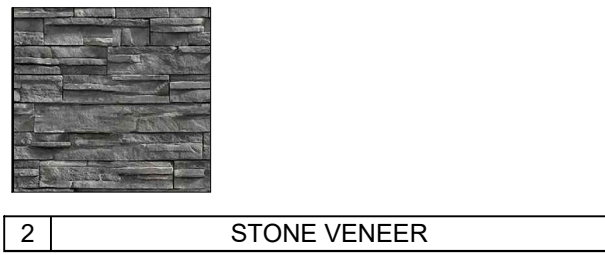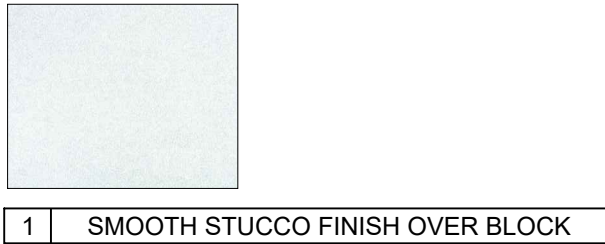

KEY PLAN
 SCALE: N.T.S.



JORGE L. ESTEBAN, A.I.A.
 2601 S. BAYSHORE DR. SUITE 1460
 MIAMI, FL. 33133
 TEL. 305.705.0001 FAX 305.705.0003
 JESTEBAN@ACCOLADE.CC

REFERENCE FOR:
4465 ALTON RD. LLC.
 4465 ALTON RD.
 MIAMI BEACH, FL. 33140

DRB 18-0271
 FINAL SUBMITTAL

DATE: 05/04/18
 DESCRIPTION:
 LEFT SIDE
 ELEVATION 4

SHEET NO.
A-33