


SECTION
2
SCALE: 3/32" = 1'-0"

MATERIAL LEGEND	
1	SMOOTH STUCCO FINISH OVER BLOCK
2	STONE VENEER
3	CONCRETE STEPS WITH STONE FINISH
4	ALUMINUM LOUVER IN ALUMN. FRAME
5	42" HIGH GLASS RAILING, CAT. II GLASS
6	GRASS STEPS
7	ALUMN DOOR AND WINDOW, IMPACT GL.

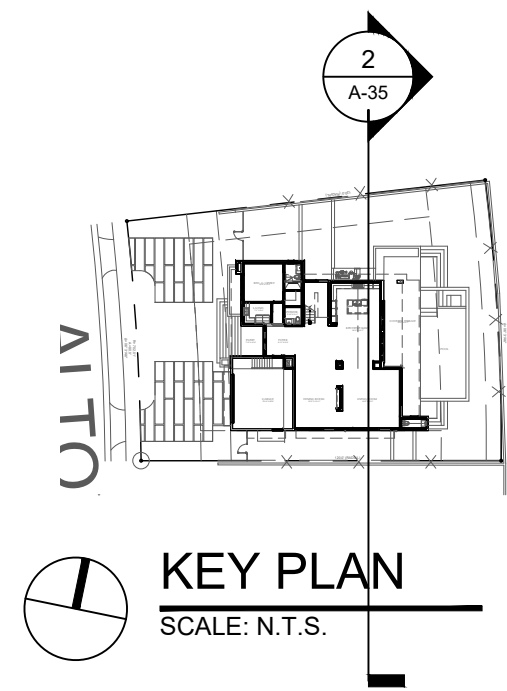

KEY PLAN
SCALE: N.T.S.



AA 26001980
JORGE L. ESTEBAN, A.I.A.
 2601 S. BAYSHORE DR. SUITE 1460
 MIAMI, FL. 33133
 TEL. 305.705.0001 FAX 305.705.0003
 JESTEBAN@ACCOLADE.CC

REFERENCE FOR:
4465 ALTON RD. LLC.
 4465 ALTON RD.
 MIAMI BEACH, FL. 33140

DRB 18-0271
 FINAL SUBMITTAL

DATE: 05/04/18
 DESCRIPTION:
 SECTIONS

SHEET NO.
A-35