


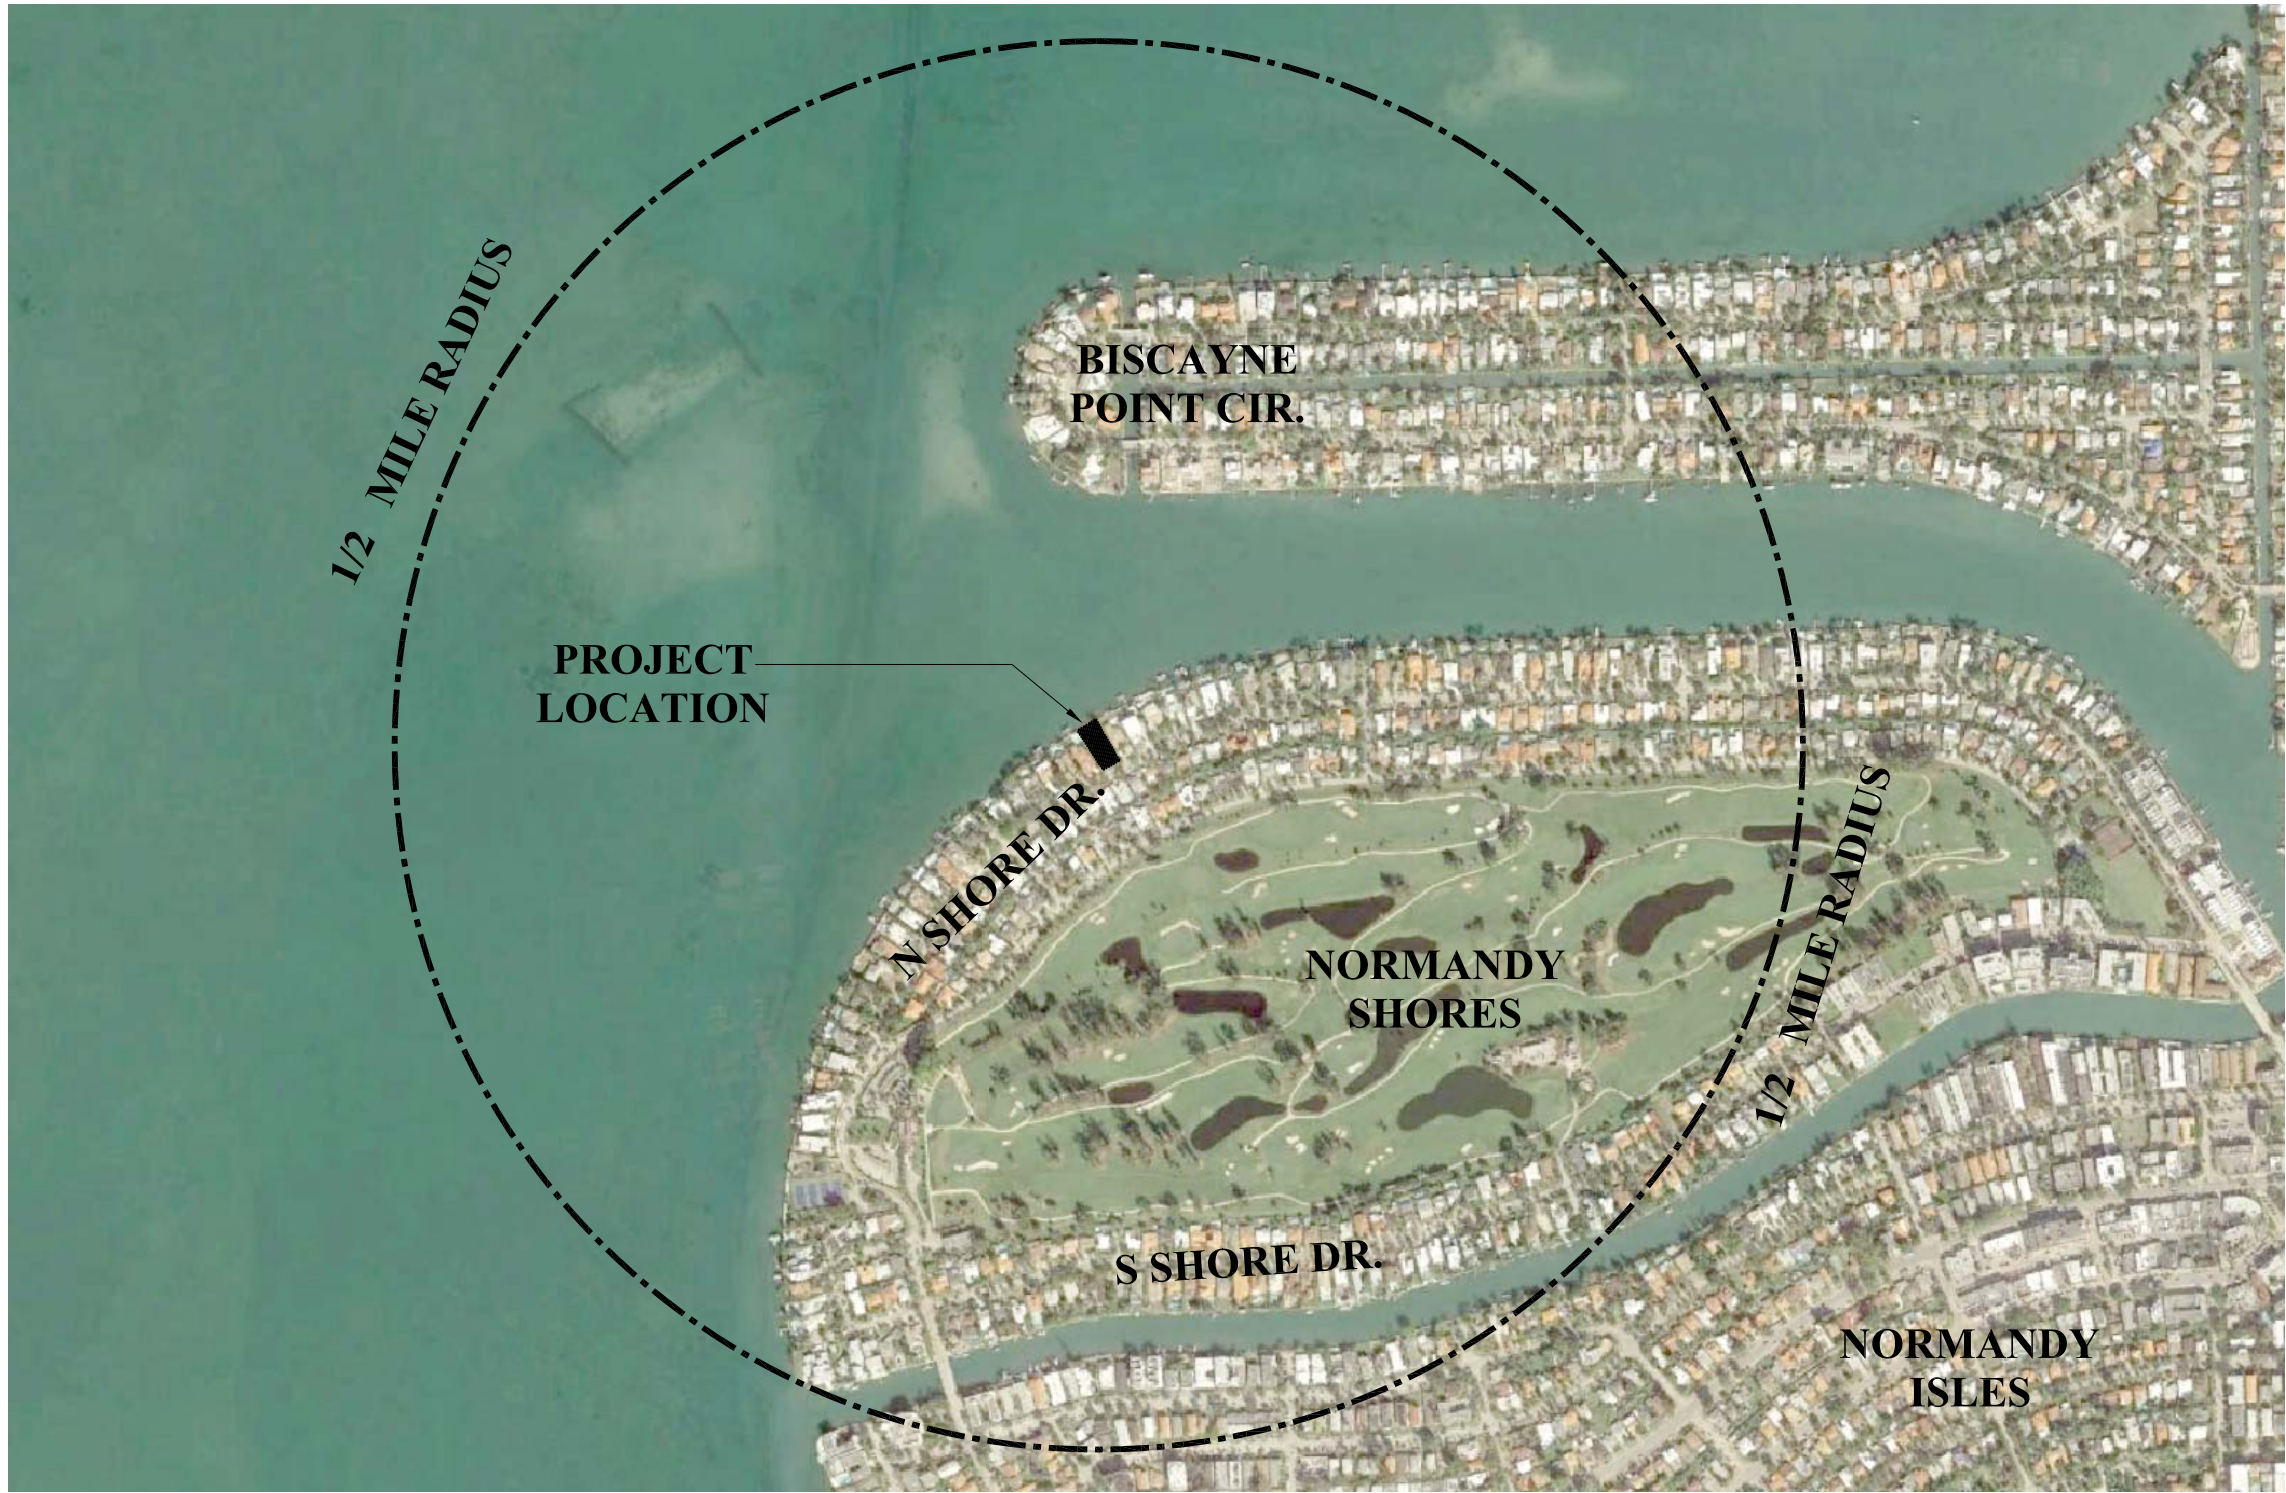

1
G1.2 G1.2
CONTEXT LOCATION PLAN
N.T.S.

DRB SET

Normandy Island Residence

865 North Shore Drive
Miami Beach, FL 33141

TITLE: CONTEXT LOCATION PLAN

SEAL

05-03-18
Lynsie Christine Conn
FL Architect
AR99059
AA26000730

SHEET NO.:

G1.2

CMA Design Studio, Inc.

ARCHITECTURE PLANNING INTERIOR DESIGN
232 Andalusia Avenue Suite 101 Coral Gables, Florida 33134 T: 305.448.4200



1 LOCATION PLAN
G1.0/G1.2A N.T.S.

DRB SET

Normandy Island Residence

865 North Shore Drive
Miami Beach, FL 33141

TITLE: CONTEXT LOCATION PLAN

SEAL

05-03-18
Lynsie Christine Conn
FL Architect
AR99059
AA26000730


SHEET NO.:

G1.2A

CMA Design Studio, Inc.

ARCHITECTURE PLANNING INTERIOR DESIGN

232 Andalusia Avenue Suite 101 Coral Gables, Florida 33134 T: 305.448.4200

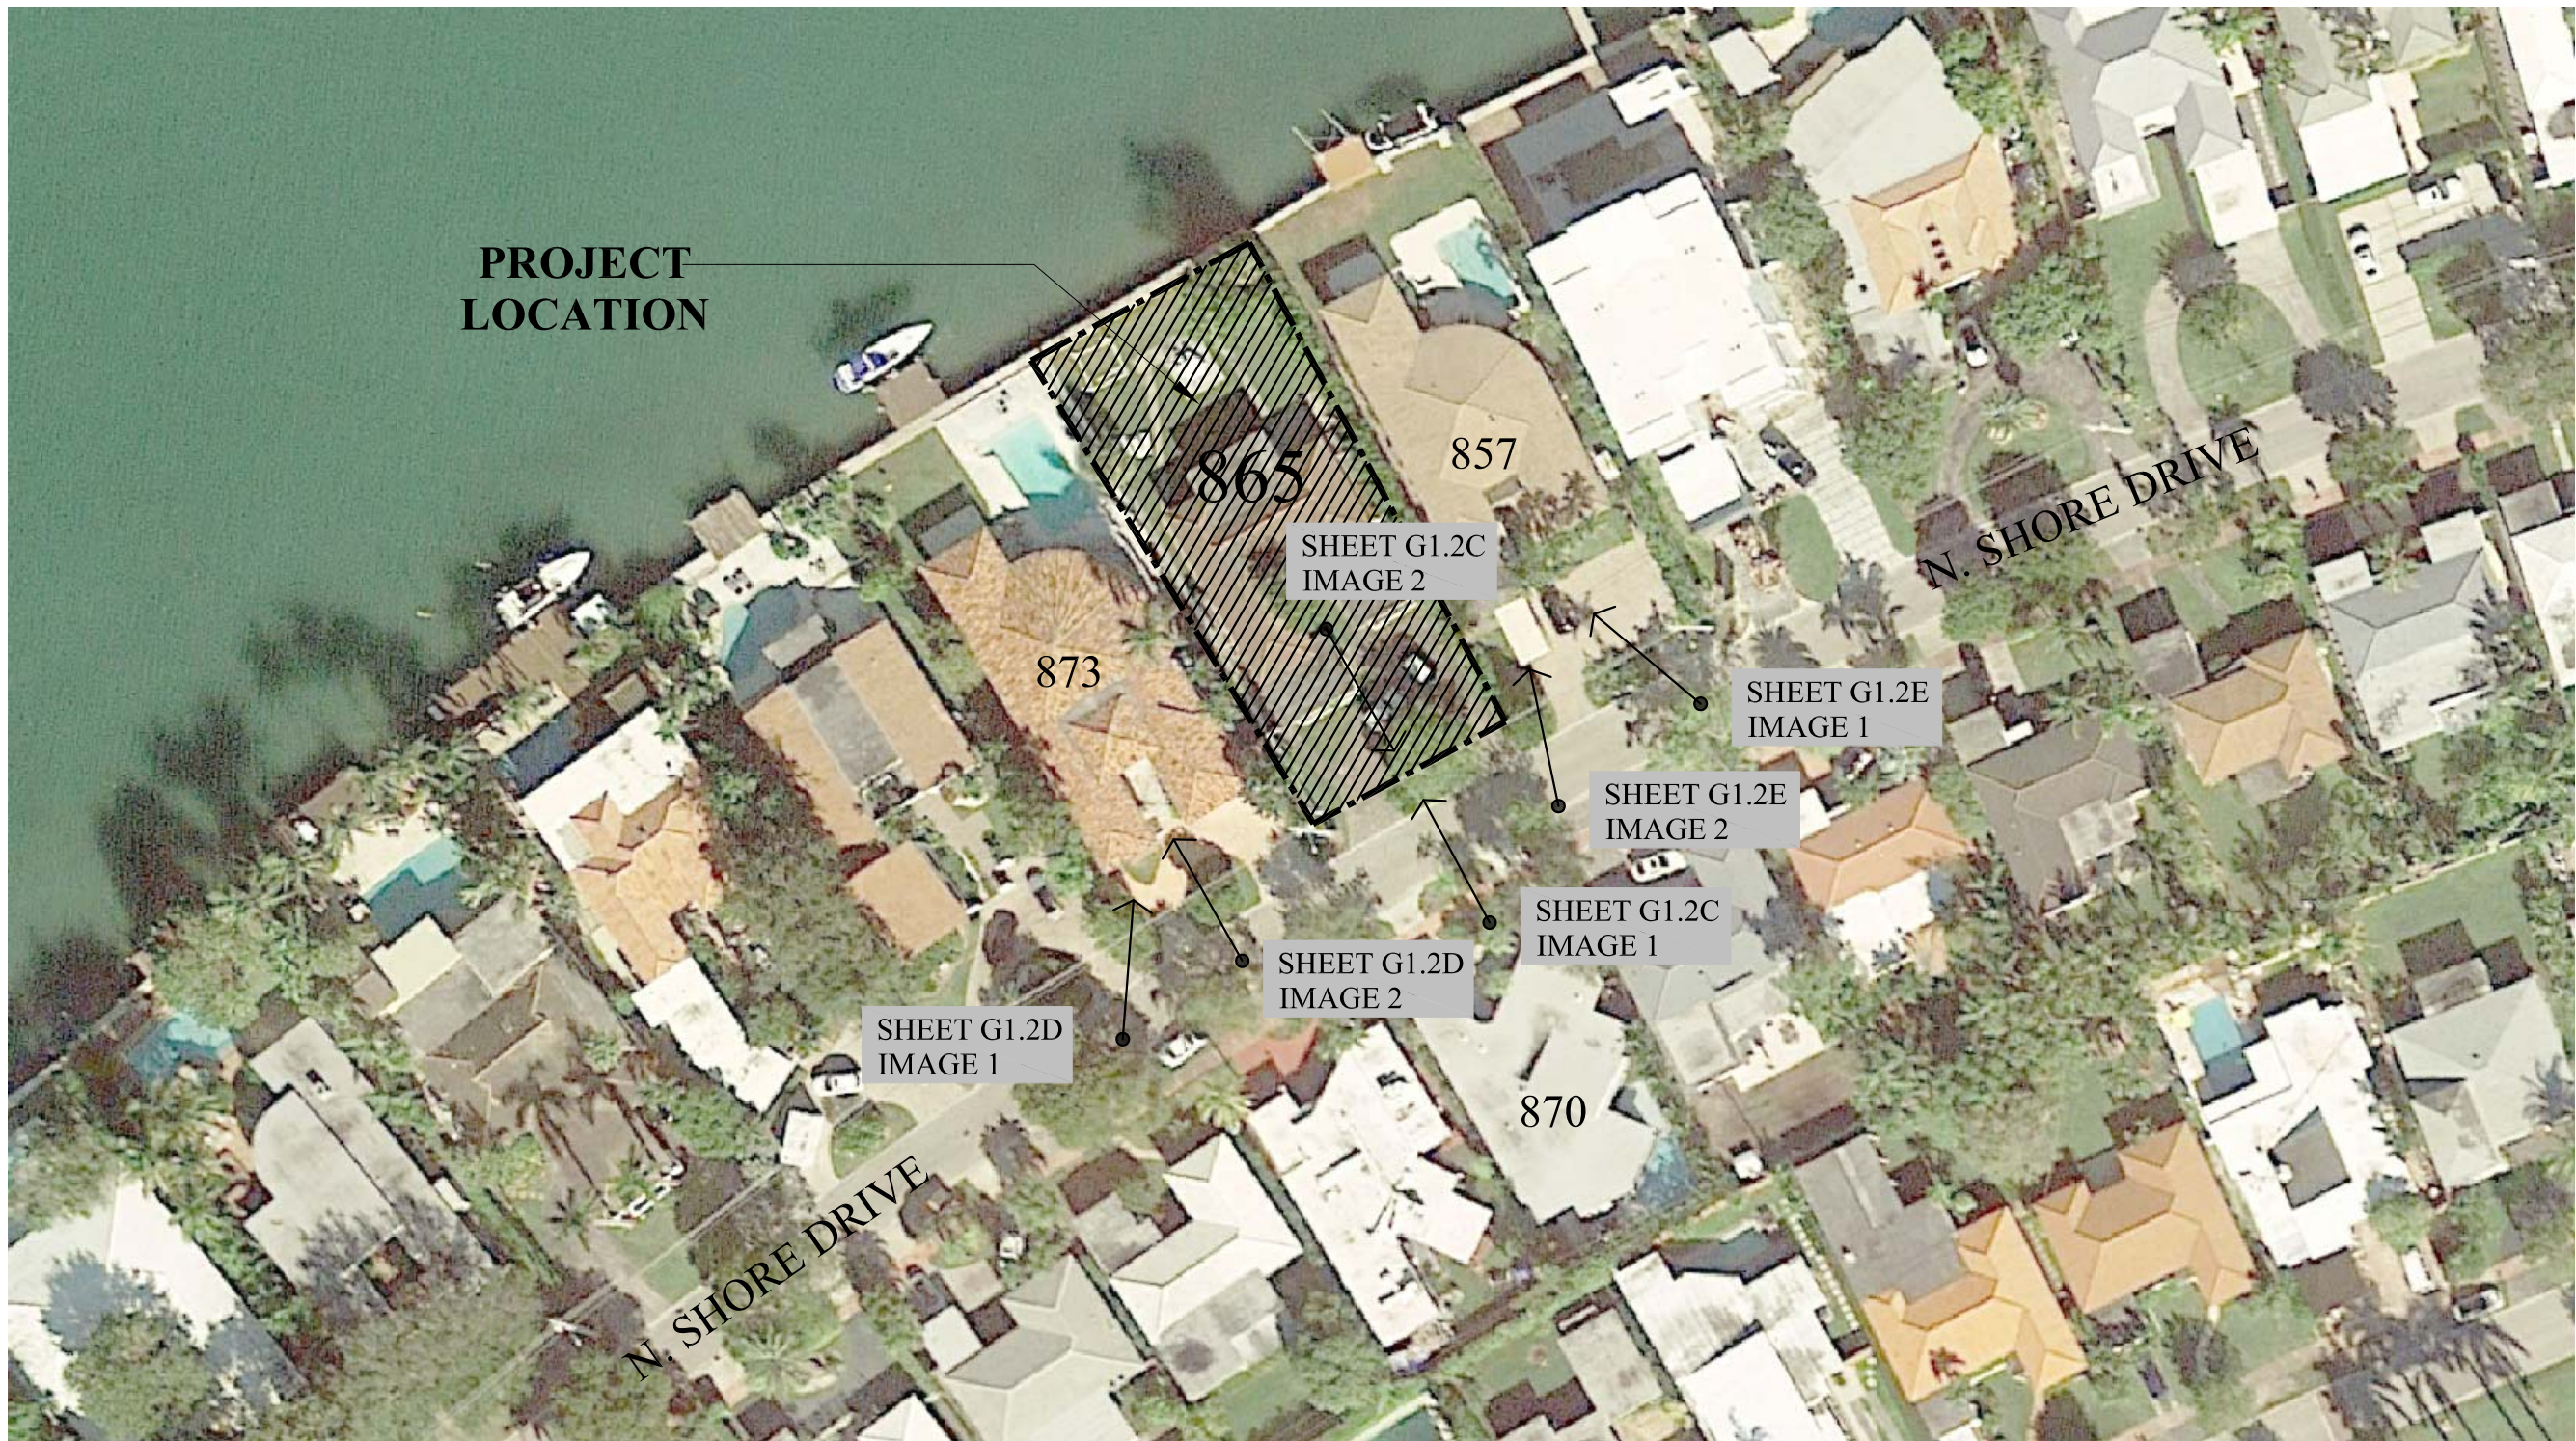

1 KEY PLAN
G1.2B G1.2B N.T.S.

DRB SET

CMA Design Studio, Inc.

ARCHITECTURE PLANNING INTERIOR DESIGN
232 Andalusia Avenue Suite 101 Coral Gables, Florida 33134 T: 305.448.4200

Normandy Island Residence

865 North Shore Drive
Miami Beach, FL 33141

TITLE: PHOTOGRAPHS KEY PLAN

SEAL

05-03-18
Lynsie Christine Conn
FL Architect
AR99059
AA26000730

SHEET NO.:

G1.2B



1 865 NORTH SHORE DR.
G1.2B G1.2C N.T.S.



2 870 NORTH SHORE DR.
G1.2B G1.2C N.T.S.

DRB SET

CMA Design Studio, Inc.

ARCHITECTURE PLANNING INTERIOR DESIGN
232 Andalusia Avenue Suite 101 Coral Gables, Florida 33134 T: 305.448.4200

Normandy Island Residence

865 North Shore Drive
Miami Beach, FL 33141

TITLE: SITE PHOTOGRAPHS

SEAL

05-03-18
Lynsie Christine Conn
FL Architect
AR99059
AA26000730

SHEET NO.:

G1.2C



1 873 NORTH SHORE DR.
G1.2D G1.2D N.T.S.



2 873 NORTH SHORE DR.
G1.2D G1.2D N.T.S.

DRB SET

CMA Design Studio, Inc.

ARCHITECTURE PLANNING INTERIOR DESIGN
232 Andalusia Avenue Suite 101 Coral Gables, Florida 33134 T: 305.448.4200

Normandy Island Residence

865 North Shore Drive
Miami Beach, FL 33141

TITLE: SITE PHOTOGRAPHS

SEAL

05-03-18
Lynsie Christine Conn
FL Architect
AR99059
AA26000730

SHEET NO.:

G1.2D



1 857 NORTH SHORE DR.
G1.2B G1.2E N.T.S.



2 857 NORTH SHORE DR.
G1.2B G1.2E N.T.S.

DRB SET

CMA Design Studio, Inc.

ARCHITECTURE PLANNING INTERIOR DESIGN
232 Andalusia Avenue Suite 101 Coral Gables, Florida 33134 T: 305.448.4200

Normandy Island Residence

865 North Shore Drive
Miami Beach, FL 33141

TITLE: SITE PHOTOGRAPHS

SEAL

05-03-18
Lynsie Christine Conn
FL Architect
AR99059
AA26000730

SHEET NO.:

G1.2E



1 EAST SIDE YARD
G1.2B G1.2F N.T.S.



2 WEST SIDE YARD
G1.2B G1.2F N.T.S.

DRB SET

CMA Design Studio, Inc.

ARCHITECTURE PLANNING INTERIOR DESIGN
232 Andalusia Avenue Suite 101 Coral Gables, Florida 33134 T: 305.448.4200

Normandy Island Residence

865 North Shore Drive
Miami Beach, FL 33141

TITLE: EXISTING CONDITION PHOTO

SEAL

05-03-18
Lynsie Christine Conn
FL Architect
AR99059
AA26000730

SHEET NO.:

G1.2F