



01 230 W RIVO ALTO DR
(CORNER LOOKING WEST)




02 240 W RIVO ALTO DR
(LOOKING WEST)



03 241 W RIVO ALTO DR
(LOOKING EAST)



04 241 W RIVO ALTO DR
(LOOKING EAST)

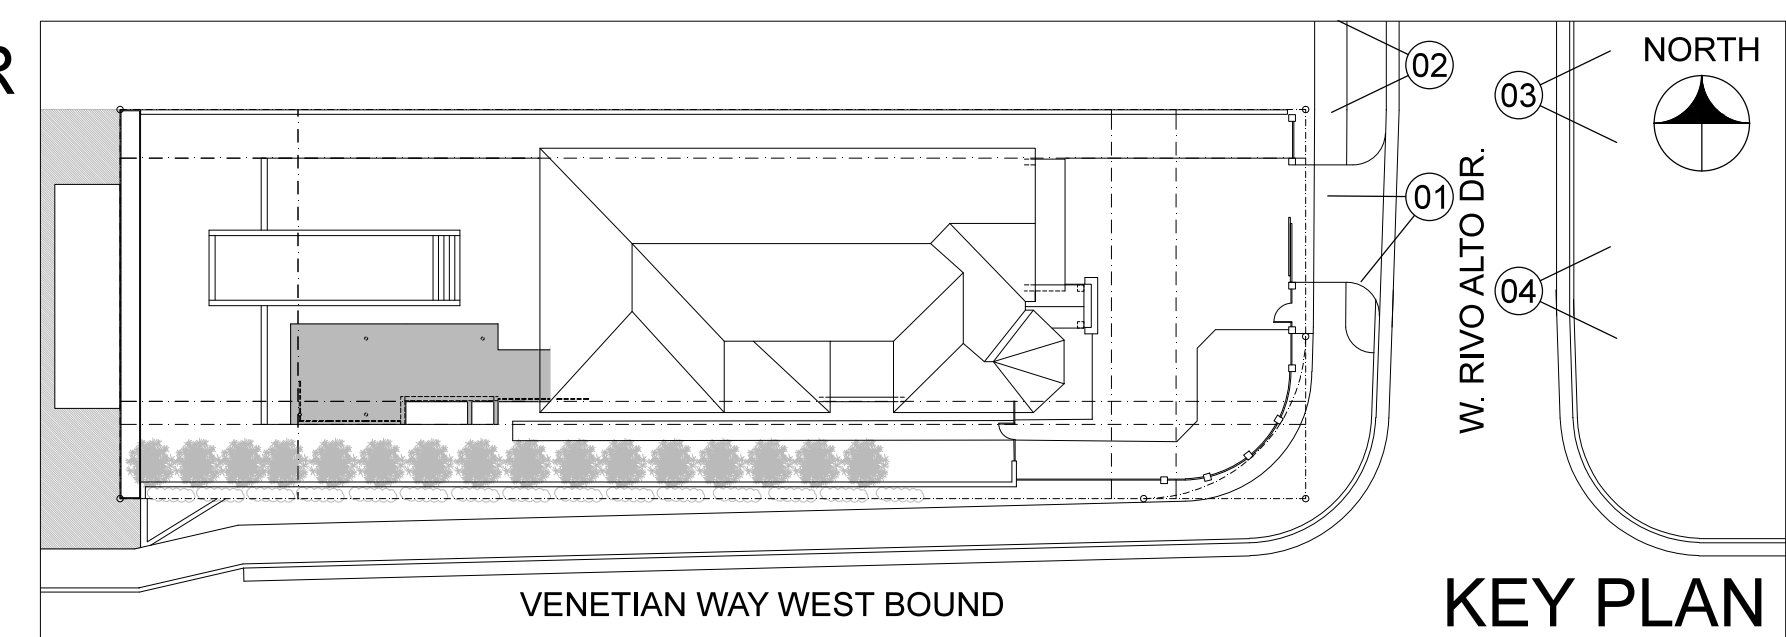

SEAL / SIGNATURE	
ENRIQUE RENE GONZALEZ	STATE OF FLORIDA REGISTRATION AR#4719
DRAWING ISSUE	
06-18-2018 BOA FIRST SUBMITTAL	
07-06-18 FINAL SUBMITTAL	

COVERED PORCH
OWNER: SALI PROPERTY LLC
230 W. RIVO ALTO
MIAMI BEACH, FLORIDA 33139

DESCRIPTION
EXISTING PHOTO CONTEXT
SCALE: 1/4" = 1'-0"
SHEET
A0.8
© 2017 Gonzalez Architecture P.A.