



05 230 W RIVO ALTO DR  
(CORNER LOOKING NORTHWEST)




06 225 W RIVO ALTO DR  
(LOOKING SOUTHEAST)



07 226 W RIVO ALTO DR  
(LOOKING SOUTH)



08 226 W RIVO ALTO DR  
(LOOKING SOUTH)

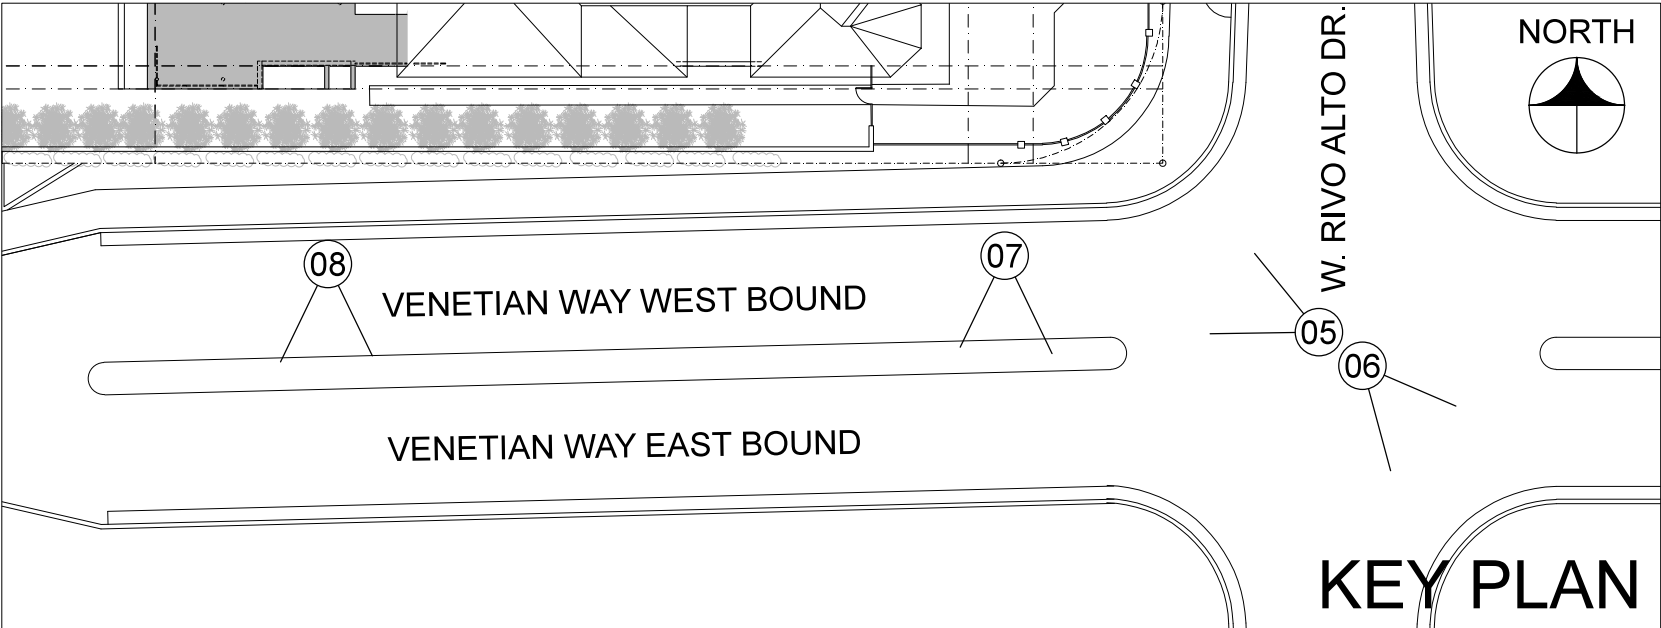

SEAL / SIGNATURE	
ENRIQUE RENE GONZALEZ	STATE OF FLORIDA REGISTRATION AR#4719
DRAWING ISSUE	
06-18-2018 BOA FIRST SUBMITTAL	
07-06-18 FINAL SUBMITTAL	

**COVERED PORCH**  
OWNER: SALI PROPERTY LLC  
230 W. RIVO ALTO  
MIAMI BEACH, FLORIDA 33139

DESCRIPTION
EXISTING PHOTO CONTEXT
SCALE: 1/4" = 1'-0"
SHEET
<b>A0.9</b>
© 2017 Gonzalez Architecture P.A.