



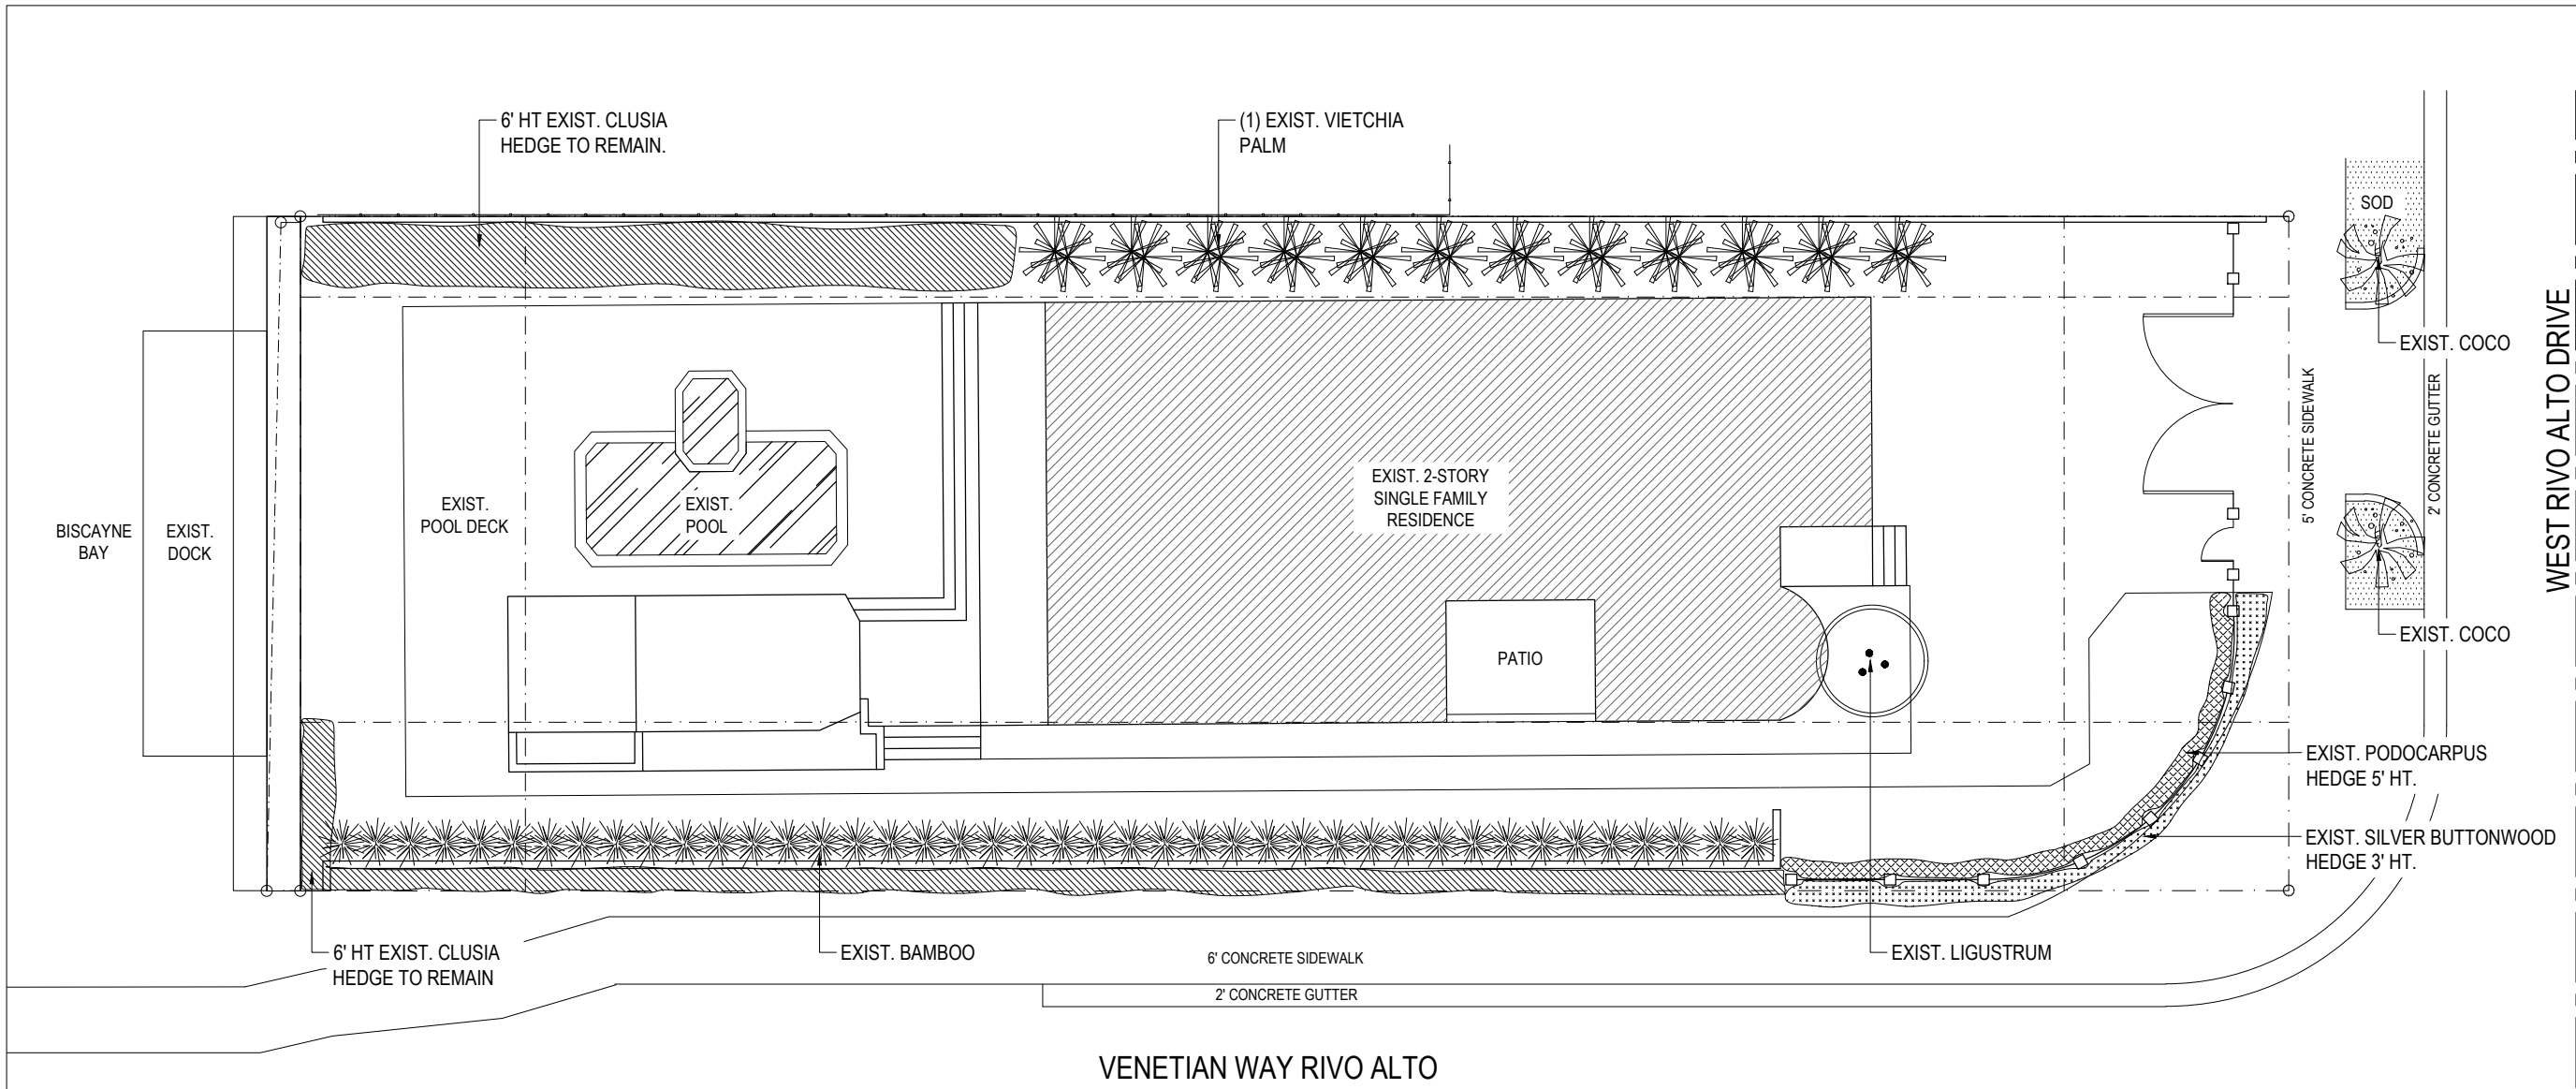

TREE DISPOSITION LEGEND

#	Name - Common (Scientific)	SIZE			CONDITION	DISPOSITOIN
		DBH	HEIGHT	SPREAD		
1	VIETCHIA Sp.	6"-8"	16'-18'	12'-14' SP	GOOD	TO REMAIN
2	LIGUSTRUM Sp.	6"	12'-14'	12'-14' SP	GOOD	TO REMAIN

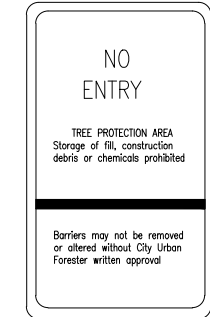


SIGN ENLARGEMENT

- NOTES:
- TREE PROTECTION FENCE (TPF) SHALL BE INSTALLED PRIOR TO ANY SITE WORK, CLEARING OR DEMOLITION.
 - TPF SHALL BE MAINTAINED THROUGHOUT CONSTRUCTION.
 - REMOVE TPF ONLY WITH WRITTEN APPROVAL FROM CITY URBAN FORESTER AFTER ALL SITE WORK HAS BEEN COMPLETED.
 - NO CONSTRUCTION ACTIVITIES PERMITTED WITHIN TPF WITHOUT URBAN FORESTER APPROVAL.

EXISTING TREE SURVEY AND DISPOSITION LEGEND

SCALE: 1/16" = 1'-0"

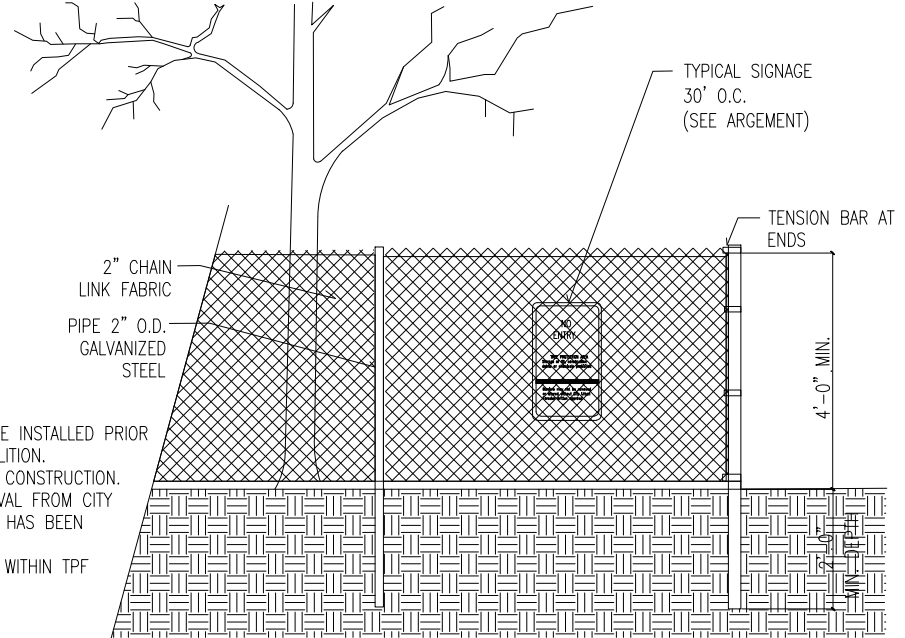

4' CHAIN LINK TREE PROTECTION FENCE. ELEVATION

SCALE: NTS