


PLANT SCHEDULE								
PALM TREES	QTY	BOTANICAL NAME	COMMON NAME	CONT	SIZE	NATIVE	DROUGHT	
TR	72	THRINAX RADIATA	FLORIDA THATCH PALM	15 GAL.	3-4' OA, SINGLE	YES	HIGH	
SHRUBS	QTY	BOTANICAL NAME	COMMON NAME	CONT	SIZE	NATIVE	DROUGHT	
APN	4	AECHMEA X 'PINOT NOIR'	PINOT NOIR BROMELIAD	6" POT		NO	MEDIUM	
ACR	672	APTENIA CORDIFOLIA 'RED APPLE'	BABY SUNROSE	1 GAL.		NO	HIGH	
CHE	30	CHAMAEROPS HUMILIS CERIFERA 'SILVER SELECT'	SILVER MEDITERRANEAN FAN PALM	15 GAL.	3-4' OA	NO	HIGH	
CCB	36	CODIAEUM VARIEGATUM 'CURLYBOY'	CURLYBOY CROTON	3 GAL.	24" HT. X 24" SPD.	NO	MEDIUM	
IBO	24	IPOMOEA BATATAS	ORNAMENTAL SWEET POTATO	1 GAL.		NO	MEDIUM	
SHRUB AREAS	QTY	BOTANICAL NAME	COMMON NAME	CONT	SIZE	NATIVE	DROUGHT	SPACING
STB	324	SANSEVIERIA TRIFASCIATA 'BLACK GOLD'	BLACK GOLD SANSEVIERIA	3 GAL.,	14" OA	NO	HIGH	14" o.c.
GROUND COVERS	QTY	BOTANICAL NAME	COMMON NAME	CONT	SIZE	NATIVE	DROUGHT	SPACING
STH	36	SANSEVIERIA TRIFASCIATA 'HAHNII'	DWARF SNAKE PLANT	3 GAL.	16" HT. X 16" SPR.	NO	HIGH	15" o.c.

SCALE: 1/32"=1'-00"

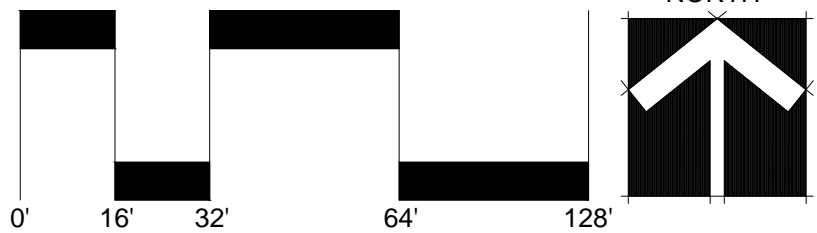

HUGH JOHNSON
RLA #655
Seal
Revision Dates

SHOMA - LENOX AVENUE
SHOMA
1030 15TH STREET, MIAMI BEACH, FLORIDA

Sheet Description
ROOFTOP
LANDSCAPE
PLAN
Release Date
04-16-18
Project Number
1826
Drawing Number
LP-3
Sheet 3 of 3