

PROJECT:  
**Symphony Park  
Hotel**

1685 Washington Ave  
Miami Beach, FL 33139



FINVARB  
GROUP  
CLIENT


RUDY RICCIOTTI  
architecte  
DESIGNER

CHRISTOPHER CAWLEY | CC  
Landscape Architecture LLC | LA  
LANDSCAPE ARCHITECT


DRAWING:

PROPOSED  
EAST  
ELEVATION




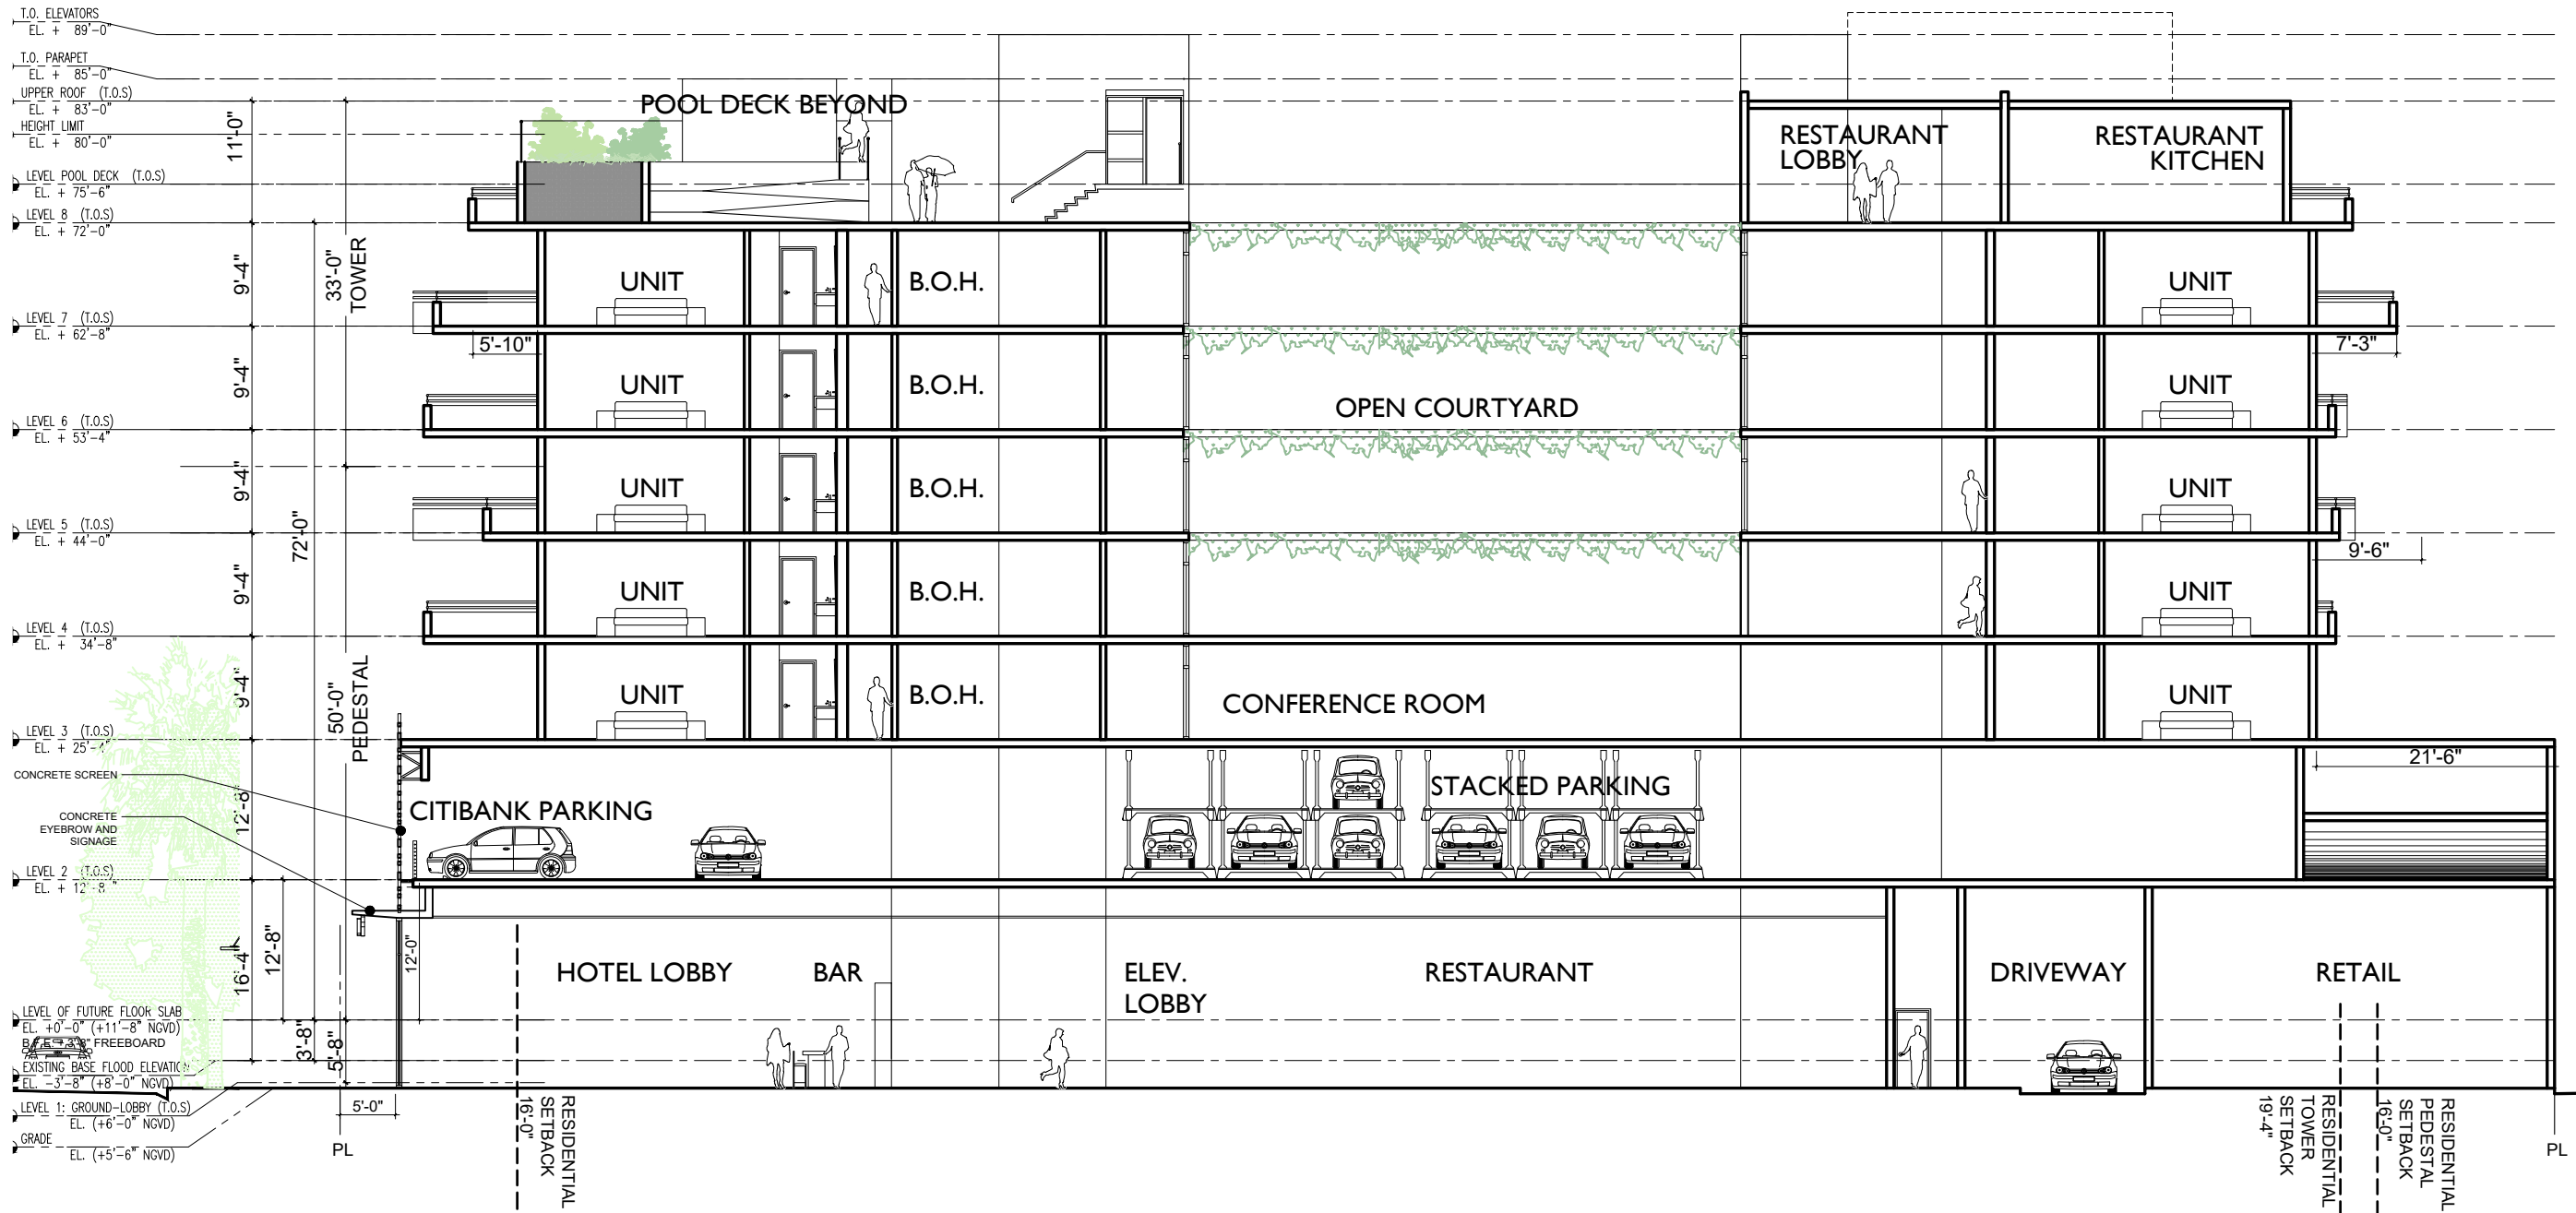


PROPOSED SECTION 1/16" = 1' - 0"

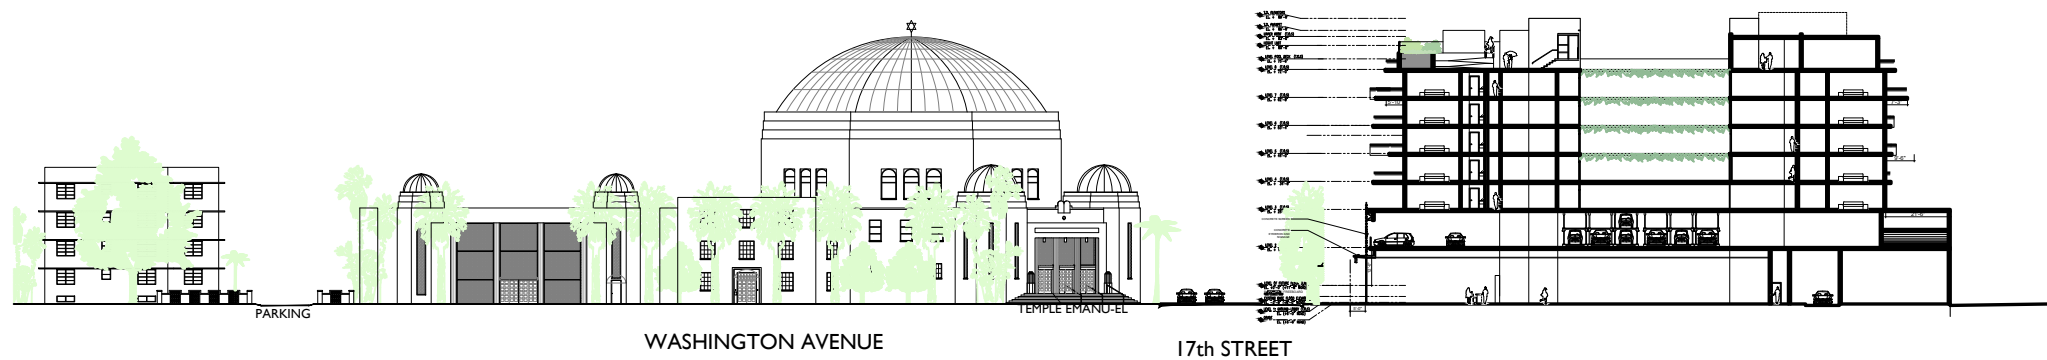

JENNIFER McCONNAY FLORIDA LIC# AR93044  
ALL DRAWINGS AND WRITTEN MATERIAL APPEARING HEREIN CONSTITUTE THE ORIGINAL AND UNPUBLISHED WORK OF MCG ARCHITECTURE AND MAY NOT BE DUPLICATED, USED OR DISCLOSED WITHOUT THE EXPRESS WRITTEN CONSENT OF MCG ARCHITECTURE & PLANNING, INC. (c) 2017

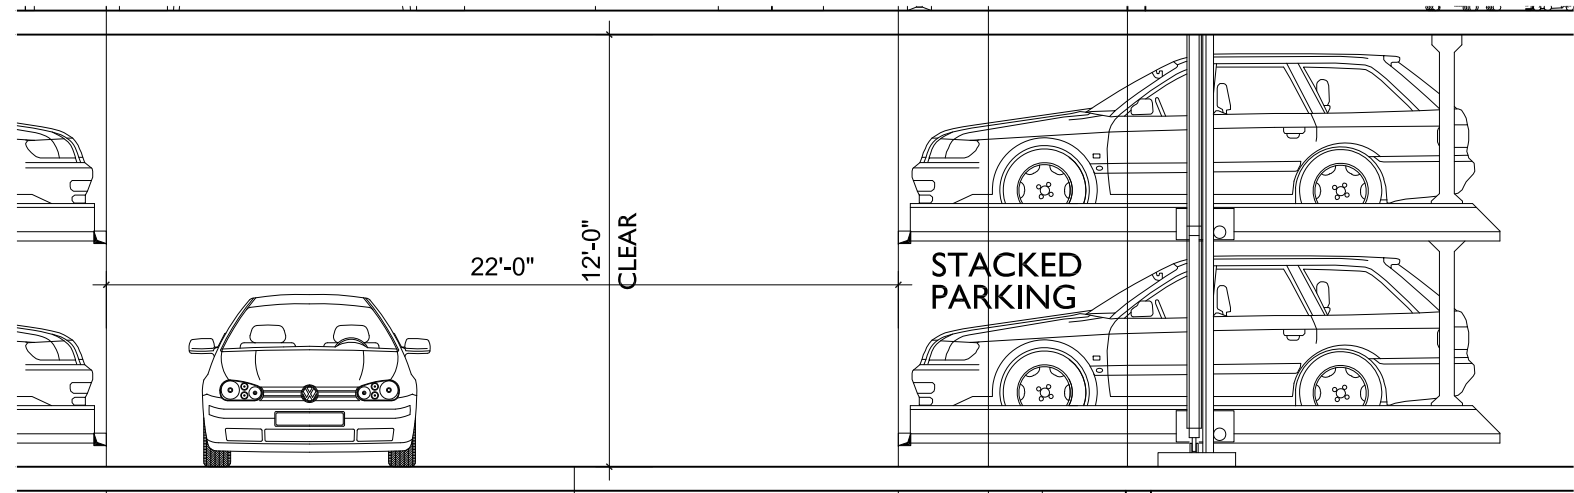

PARKING SECTION 3/16" = 1' - 0"

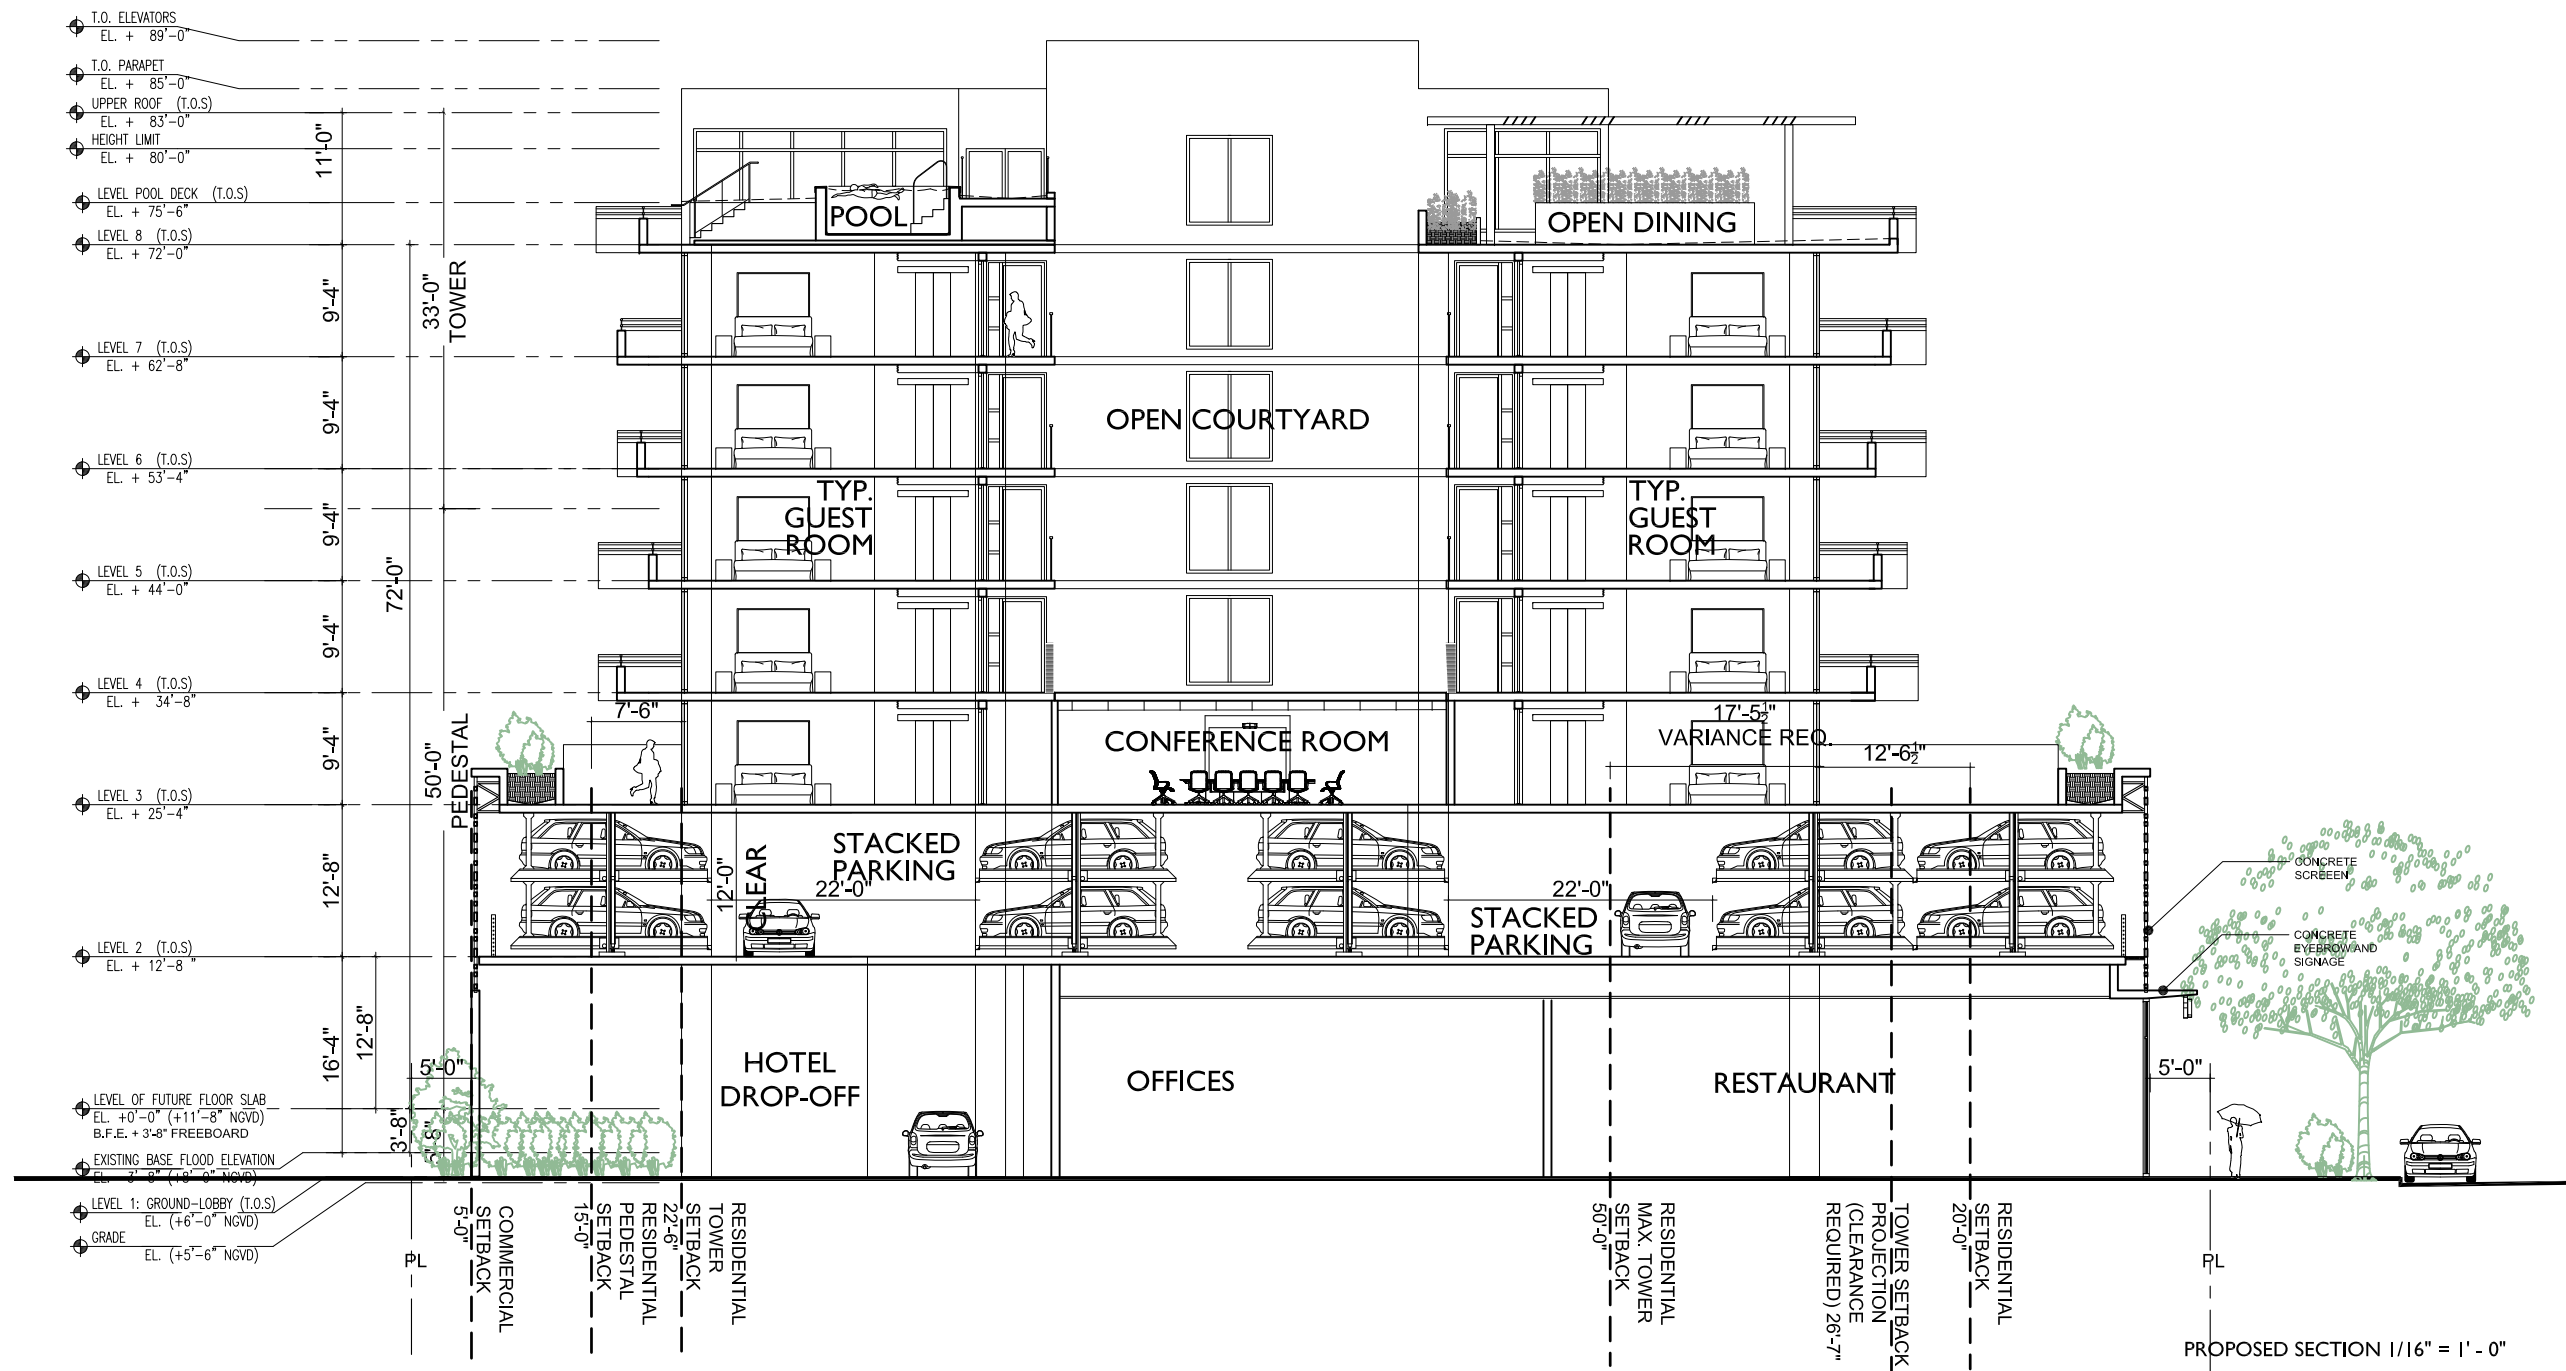

PROPOSED SECTION 1/16" = 1' - 0"