

CROWN CASTLE
SMALL WIRELESS FACILITIES
(SFL10236)
431 12TH STREET

PROPOSED SITE PLAN

N.T.S.

July 16, 2018

R.J. HEISENBOTTLE ARCHITECTS, P.A.


2199 PONCE DE LEON BLV, CORAL GABLES, FLORIDA 33134
PHONE: 305.446.7799 / FAX: 305.446.9275
FLORIDA REGISTRATION NUMBER: AR 0010865




SFL10236


431 12th Street, Miami Beach, FL 33139

Aerial View

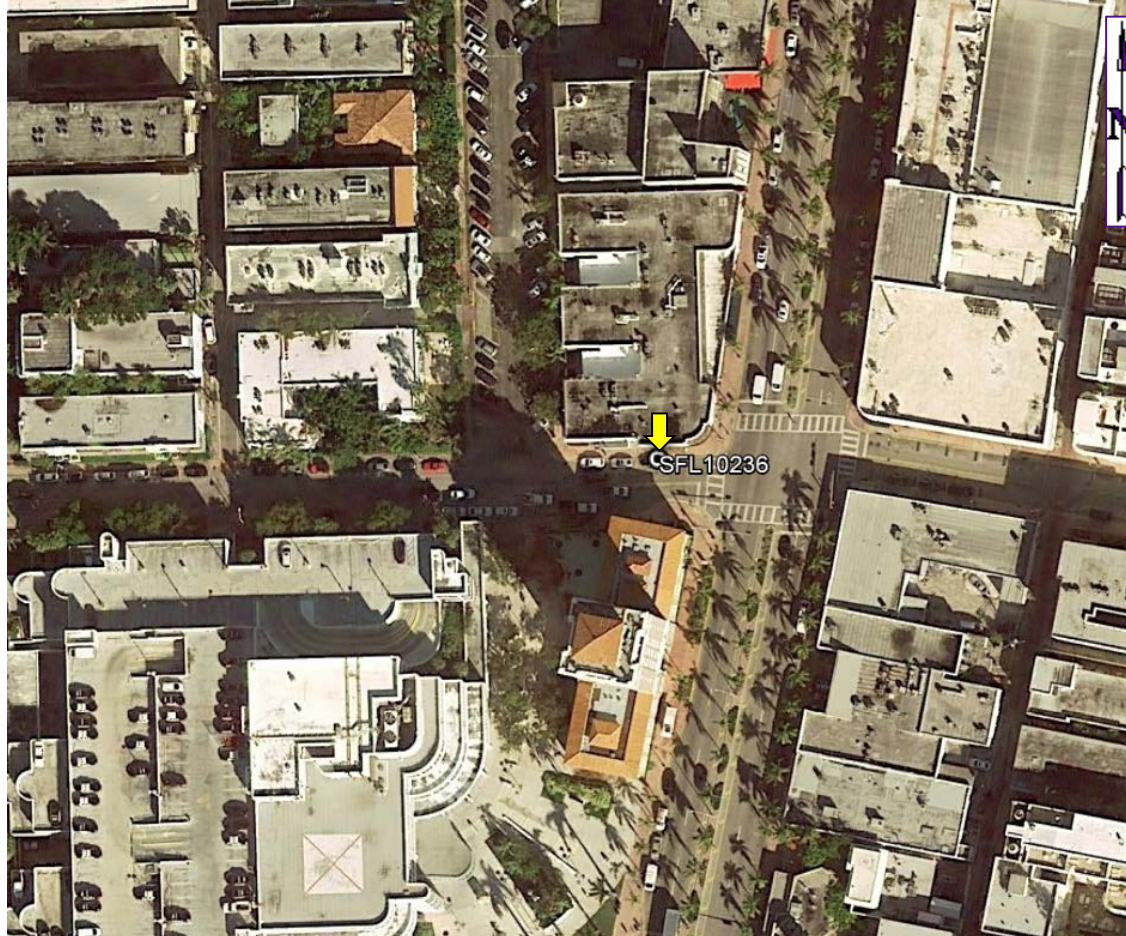

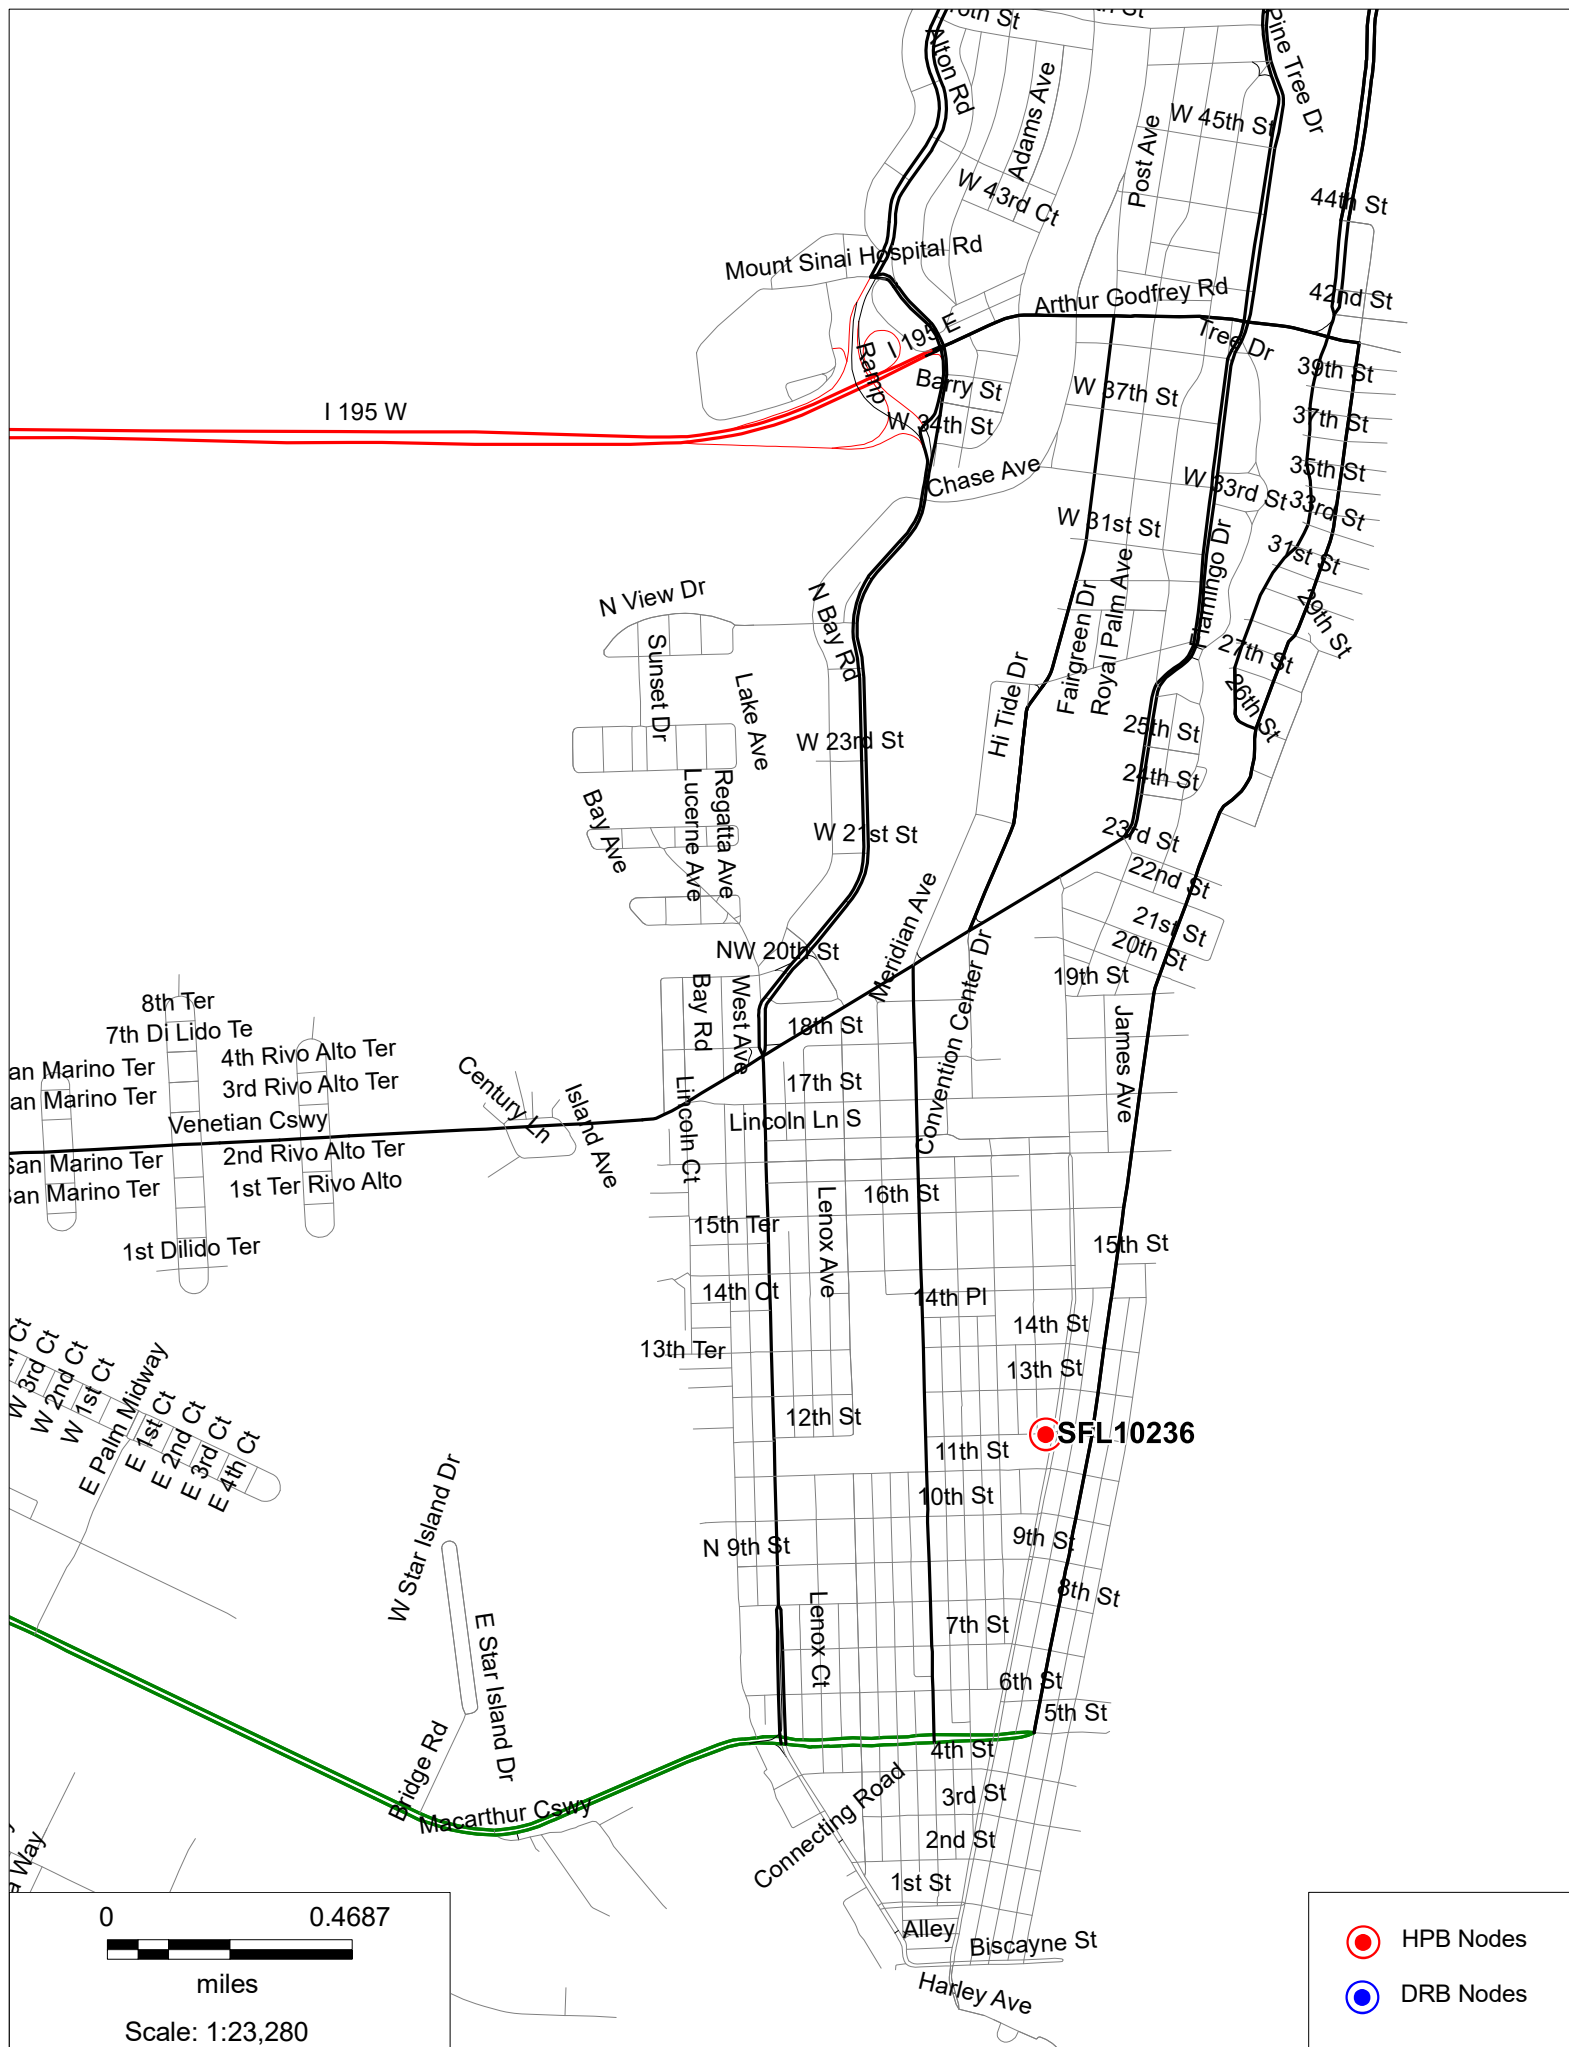



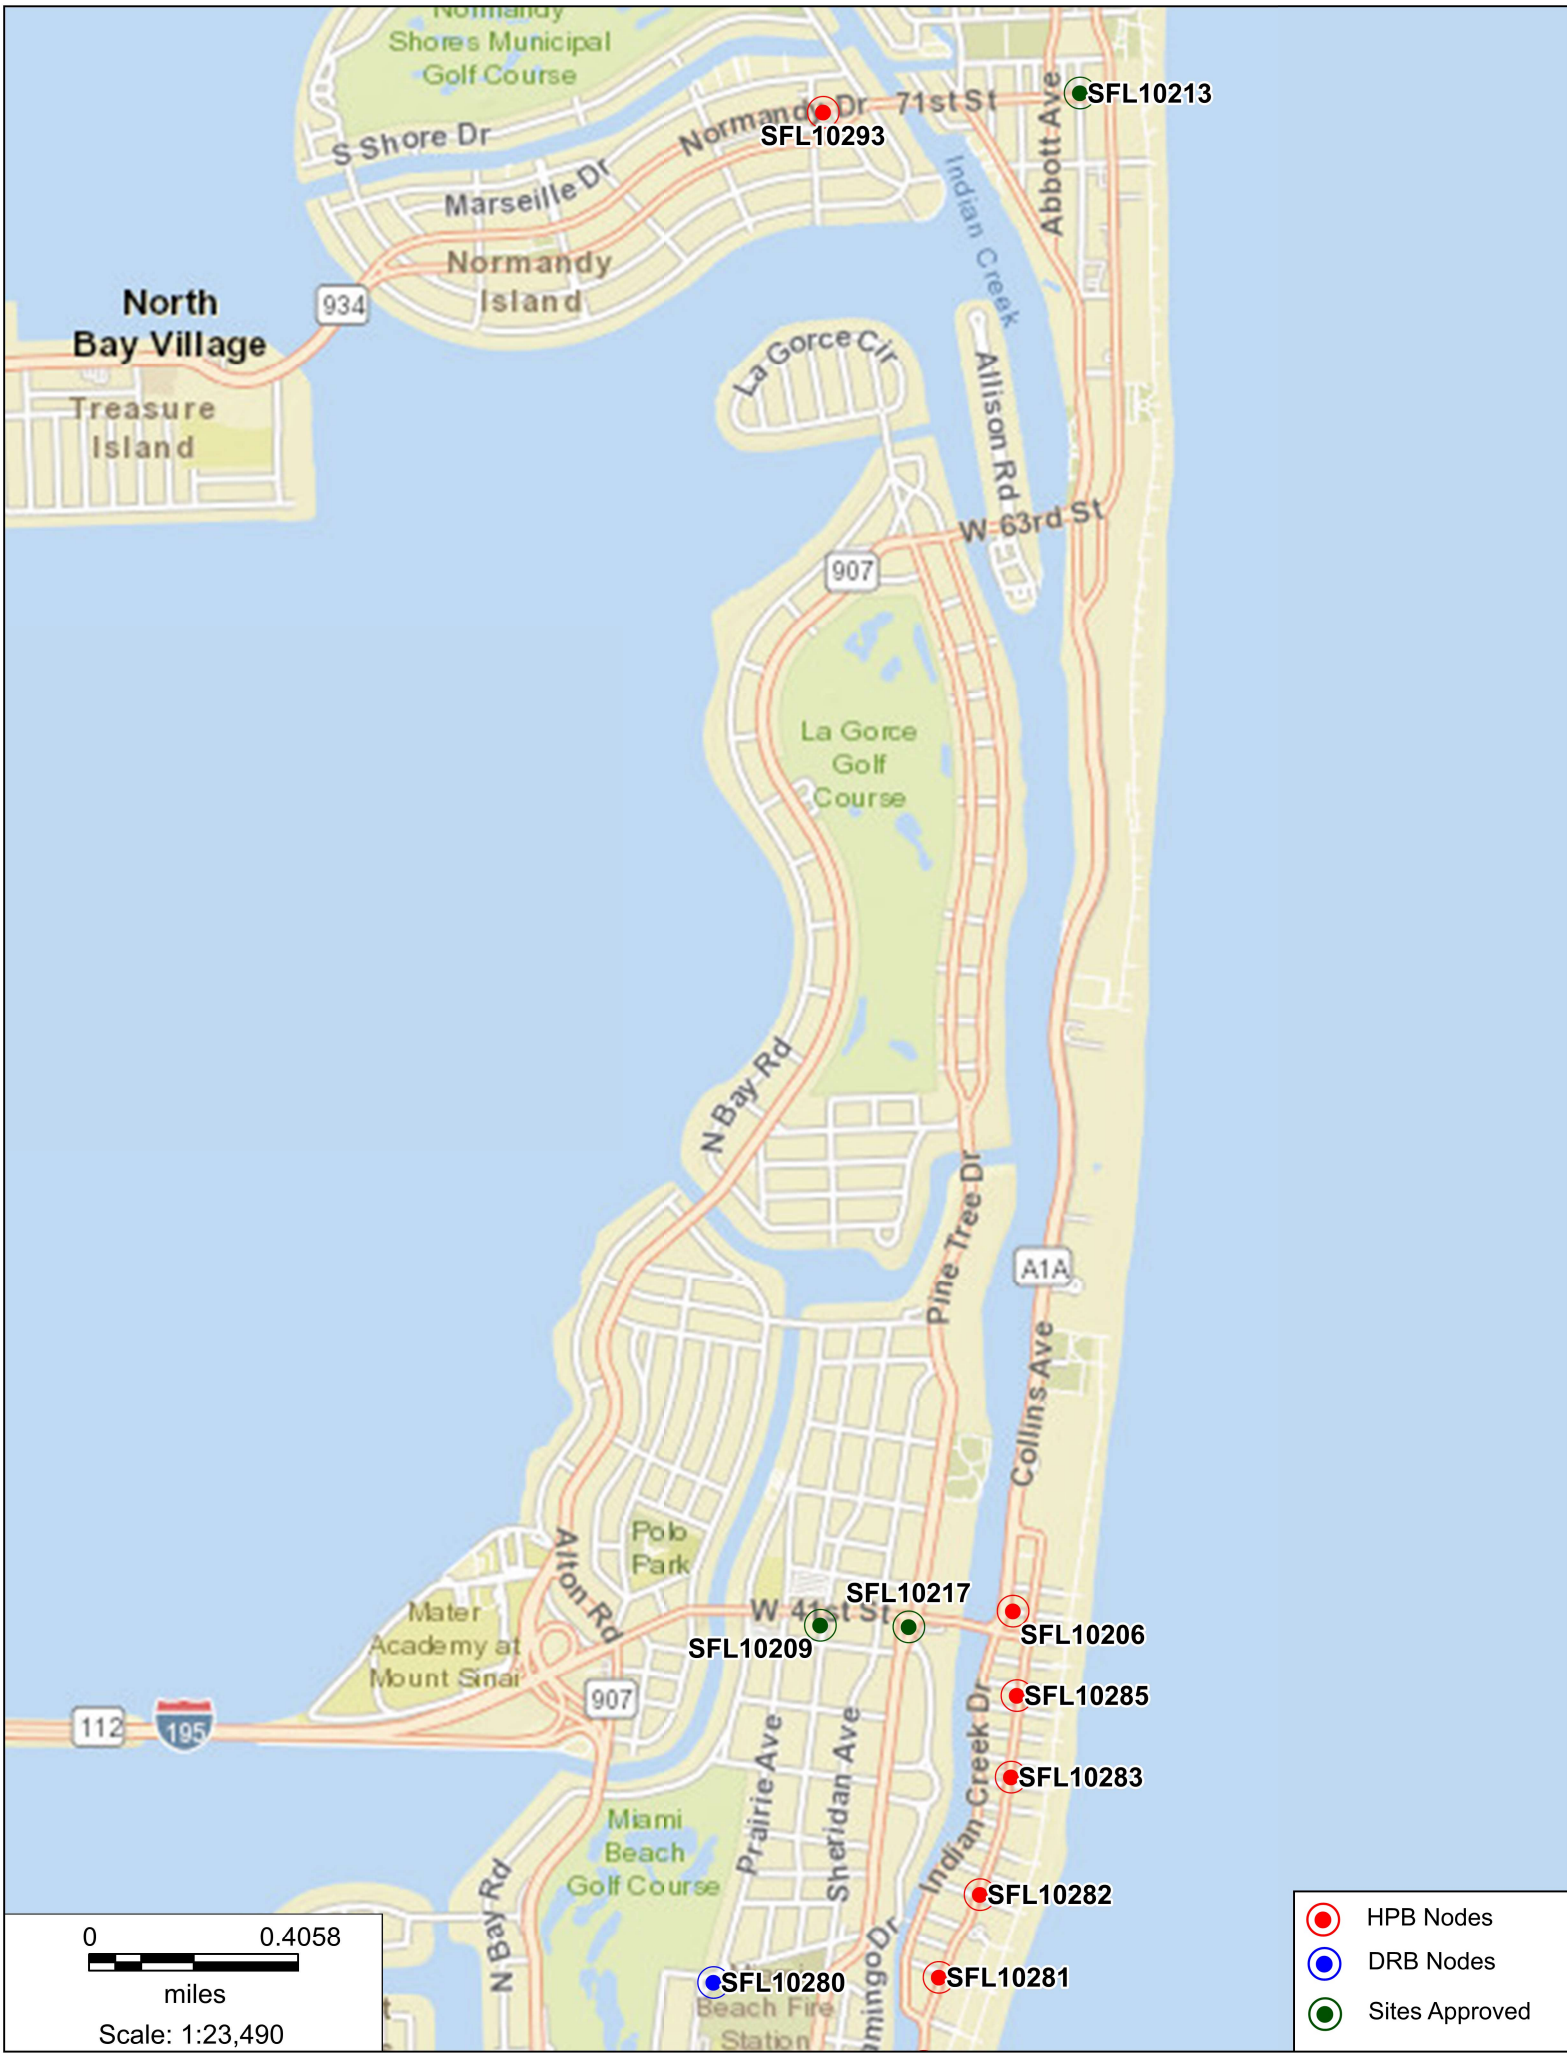






- HPB Nodes
- DRB Nodes
- Sites Approved

0 0.0933
miles
Scale: 1:5,401

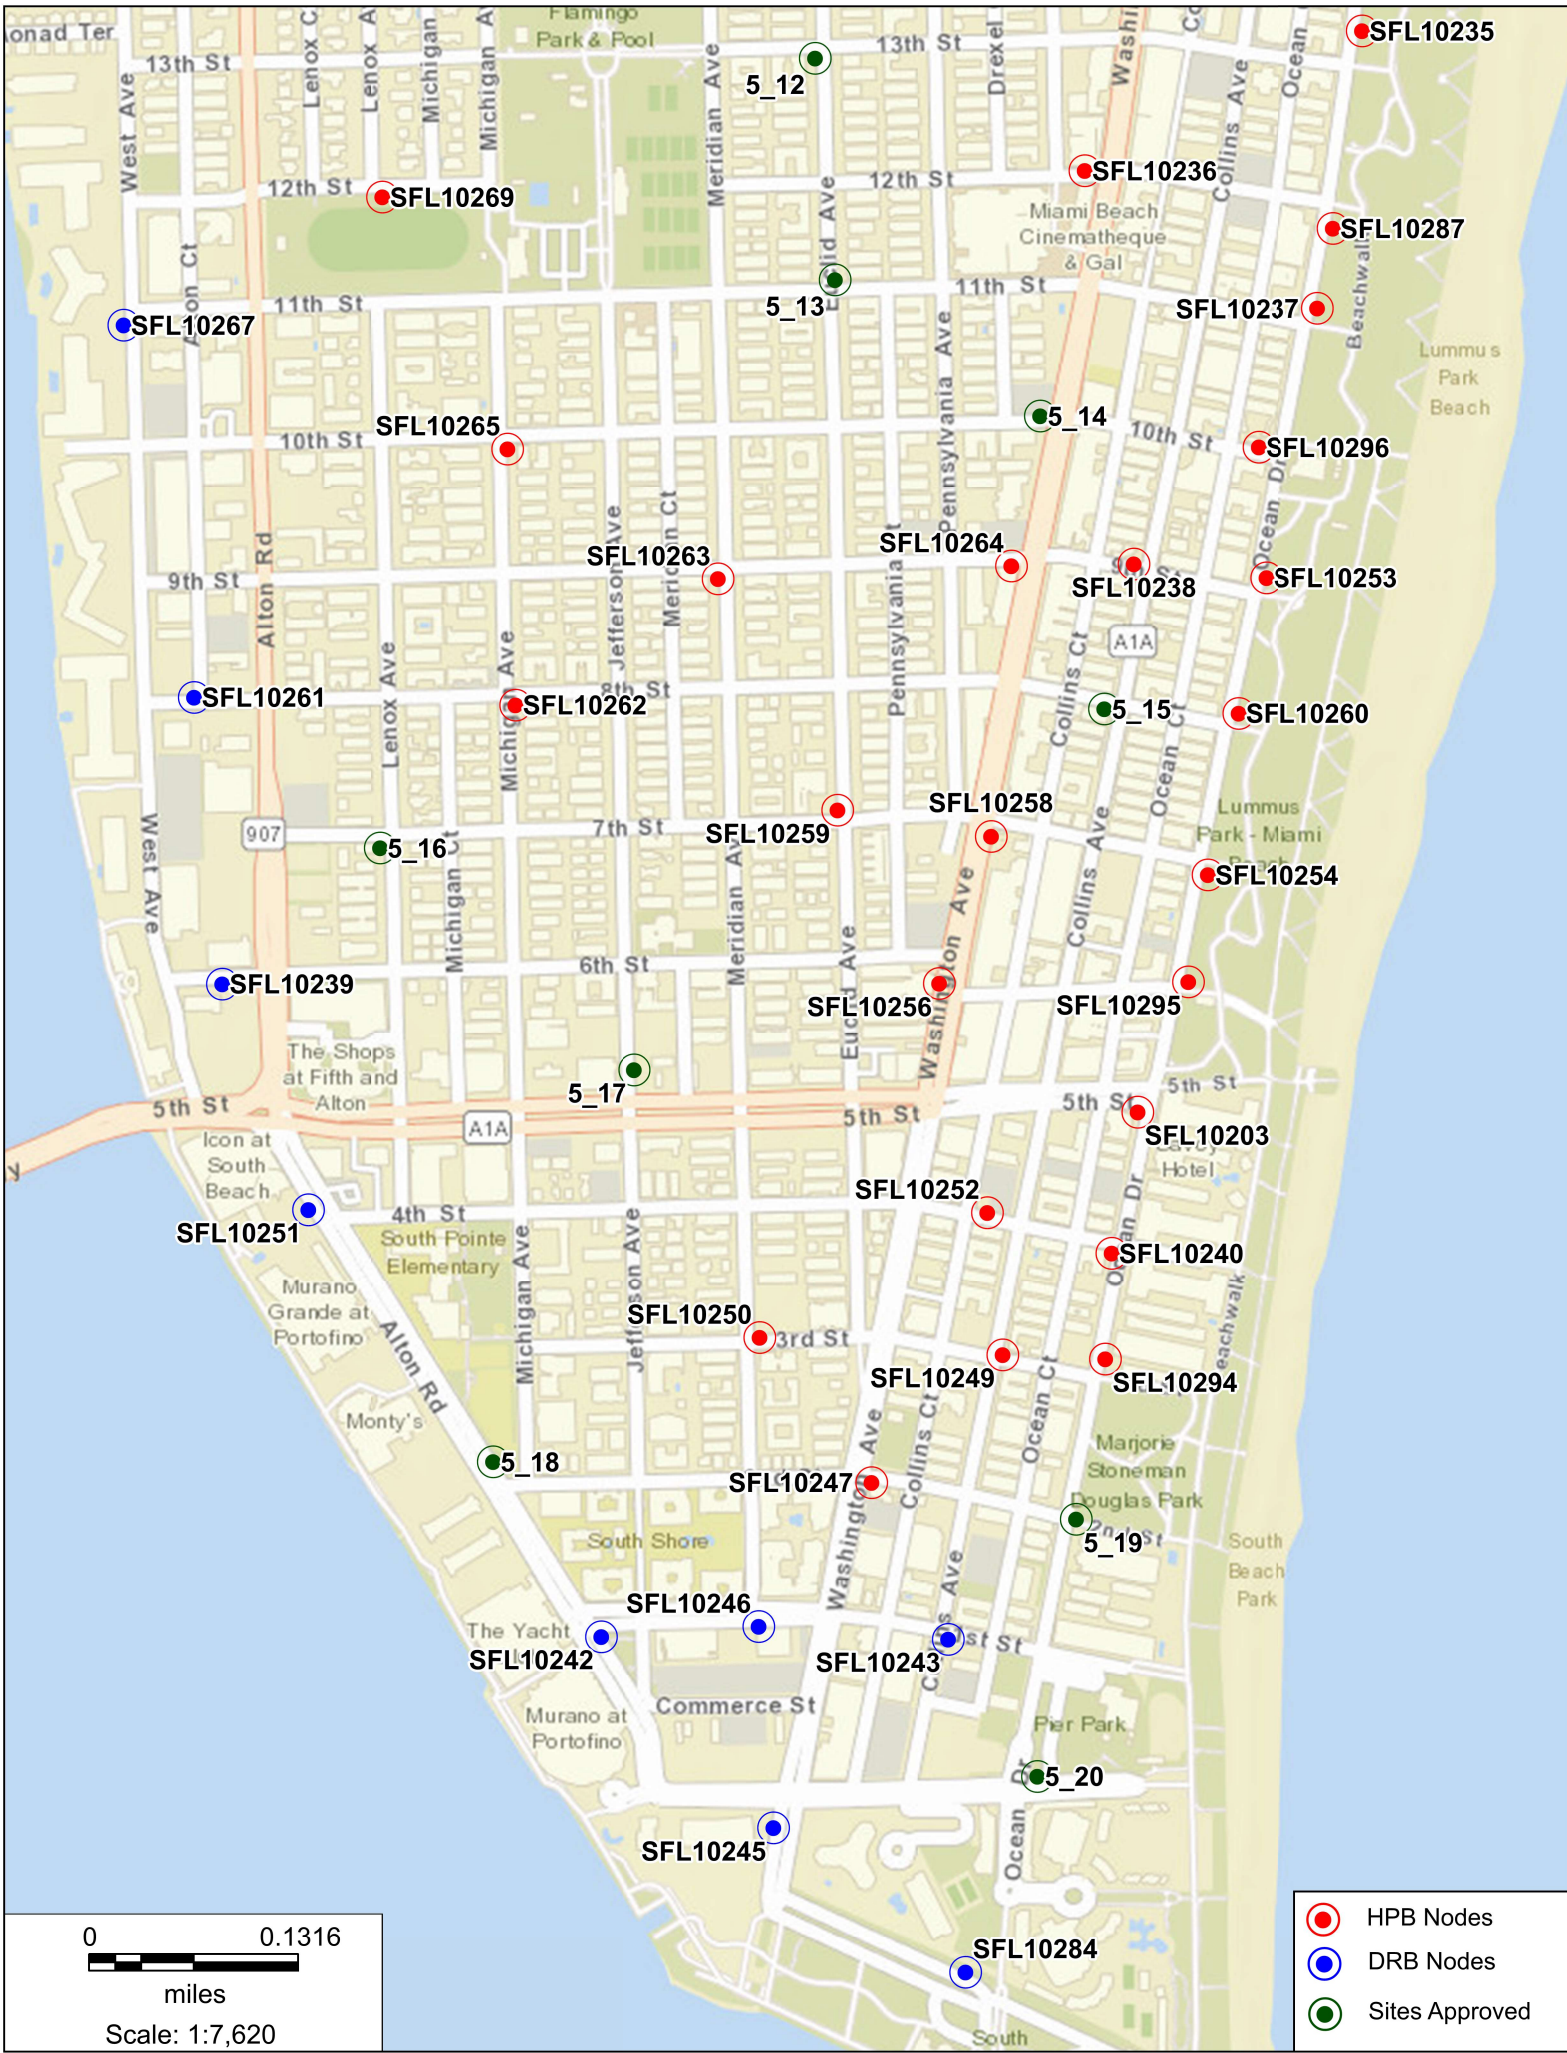

SFL10236

431 12th Street, Miami Beach, FL 33139

Photosim - Proposed Small Wireless Facilities with 25' Cobra



SFL10236

431 12th Street, Miami Beach, FL 33139


Photosim - Proposed Small Wireless Facilities with 25' Cobra



SFL10236

431 12th Street, Miami Beach, FL 33139

Aerial View

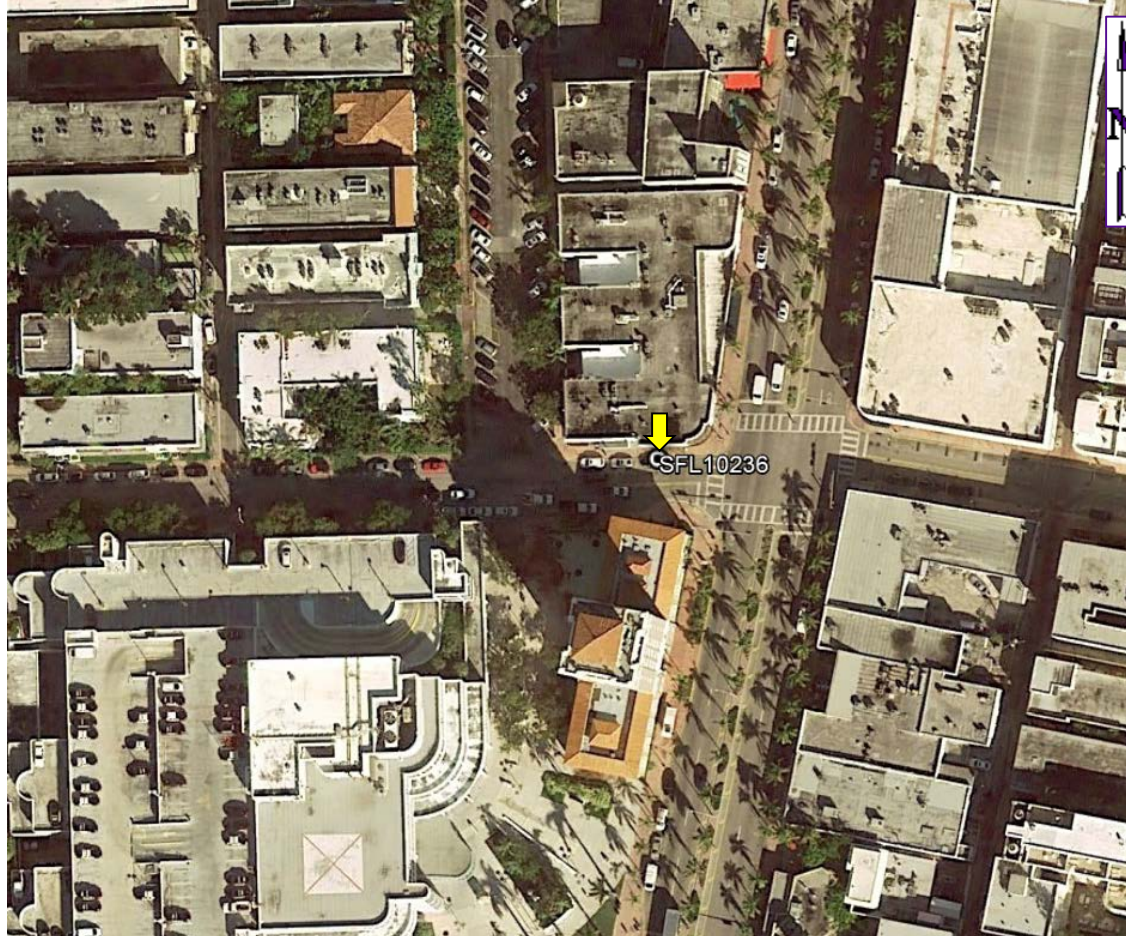

SFL10236

431 12th Street, Miami Beach, FL 33139

West



SFL10236

431 12th Street, Miami Beach, FL 33139

South



SFL10236

431 12th Street, Miami Beach, FL 33139

East



SFL10236

431 12th Street, Miami Beach, FL 33139

North

