

**CROWN CASTLE
 SMALL WIRELESS FACILITIES
 (SFL10296)
 109 10th STREET
 PROPOSED SITE PLAN**


N.T.S.
 July 16, 2018
R.J. HEISENBOTTLE ARCHITECTS, P.A.
 2199 PONCE DE LEON BLV, CORAL GABLES, FLORIDA 33134
 PHONE: 305.446.7799 / FAX: 305.446.9275
 FLORIDA REGISTRATION NUMBER: AR 0010865


7.20.18


SFL10296

109 10th Street, Miami Beach, FL 33139


Aerial View

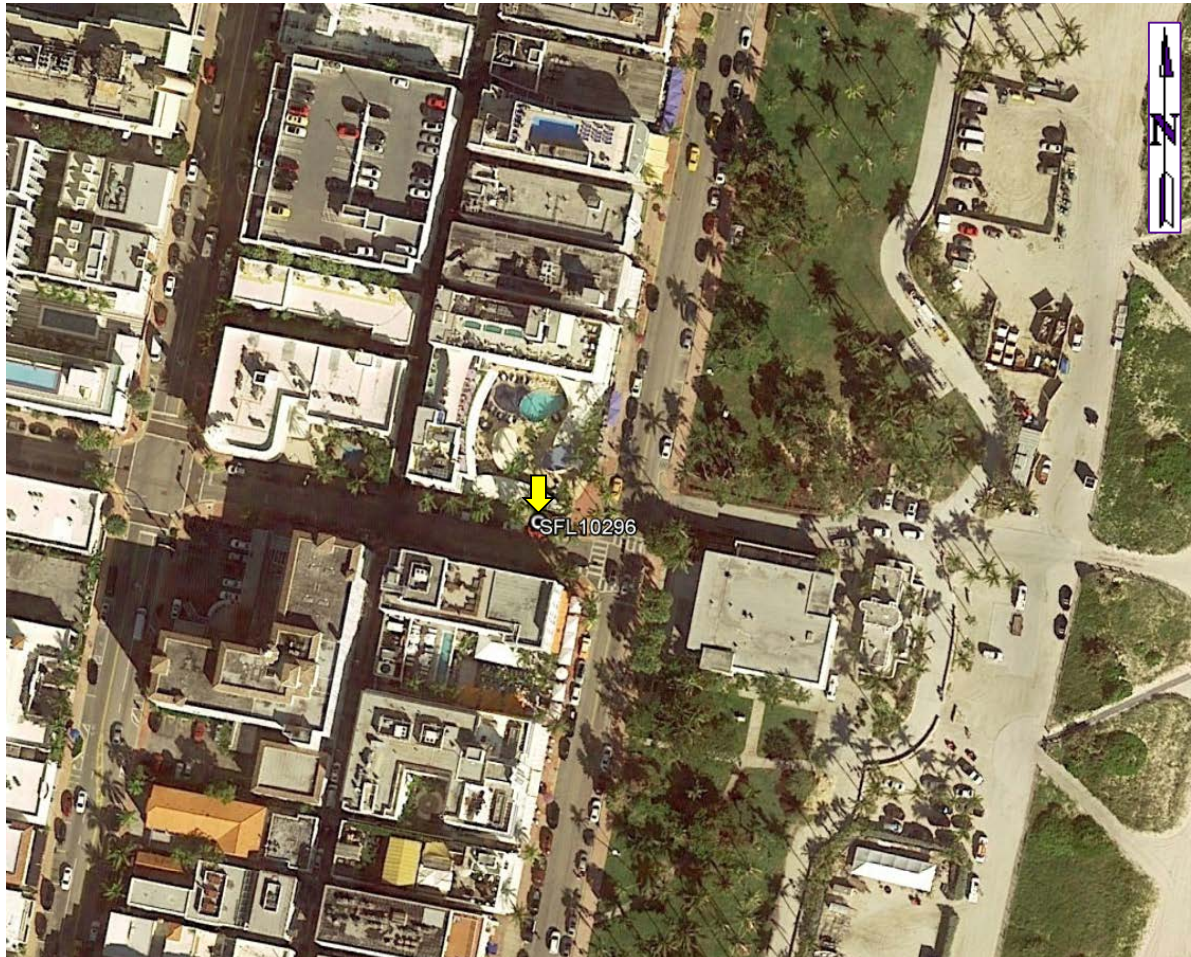

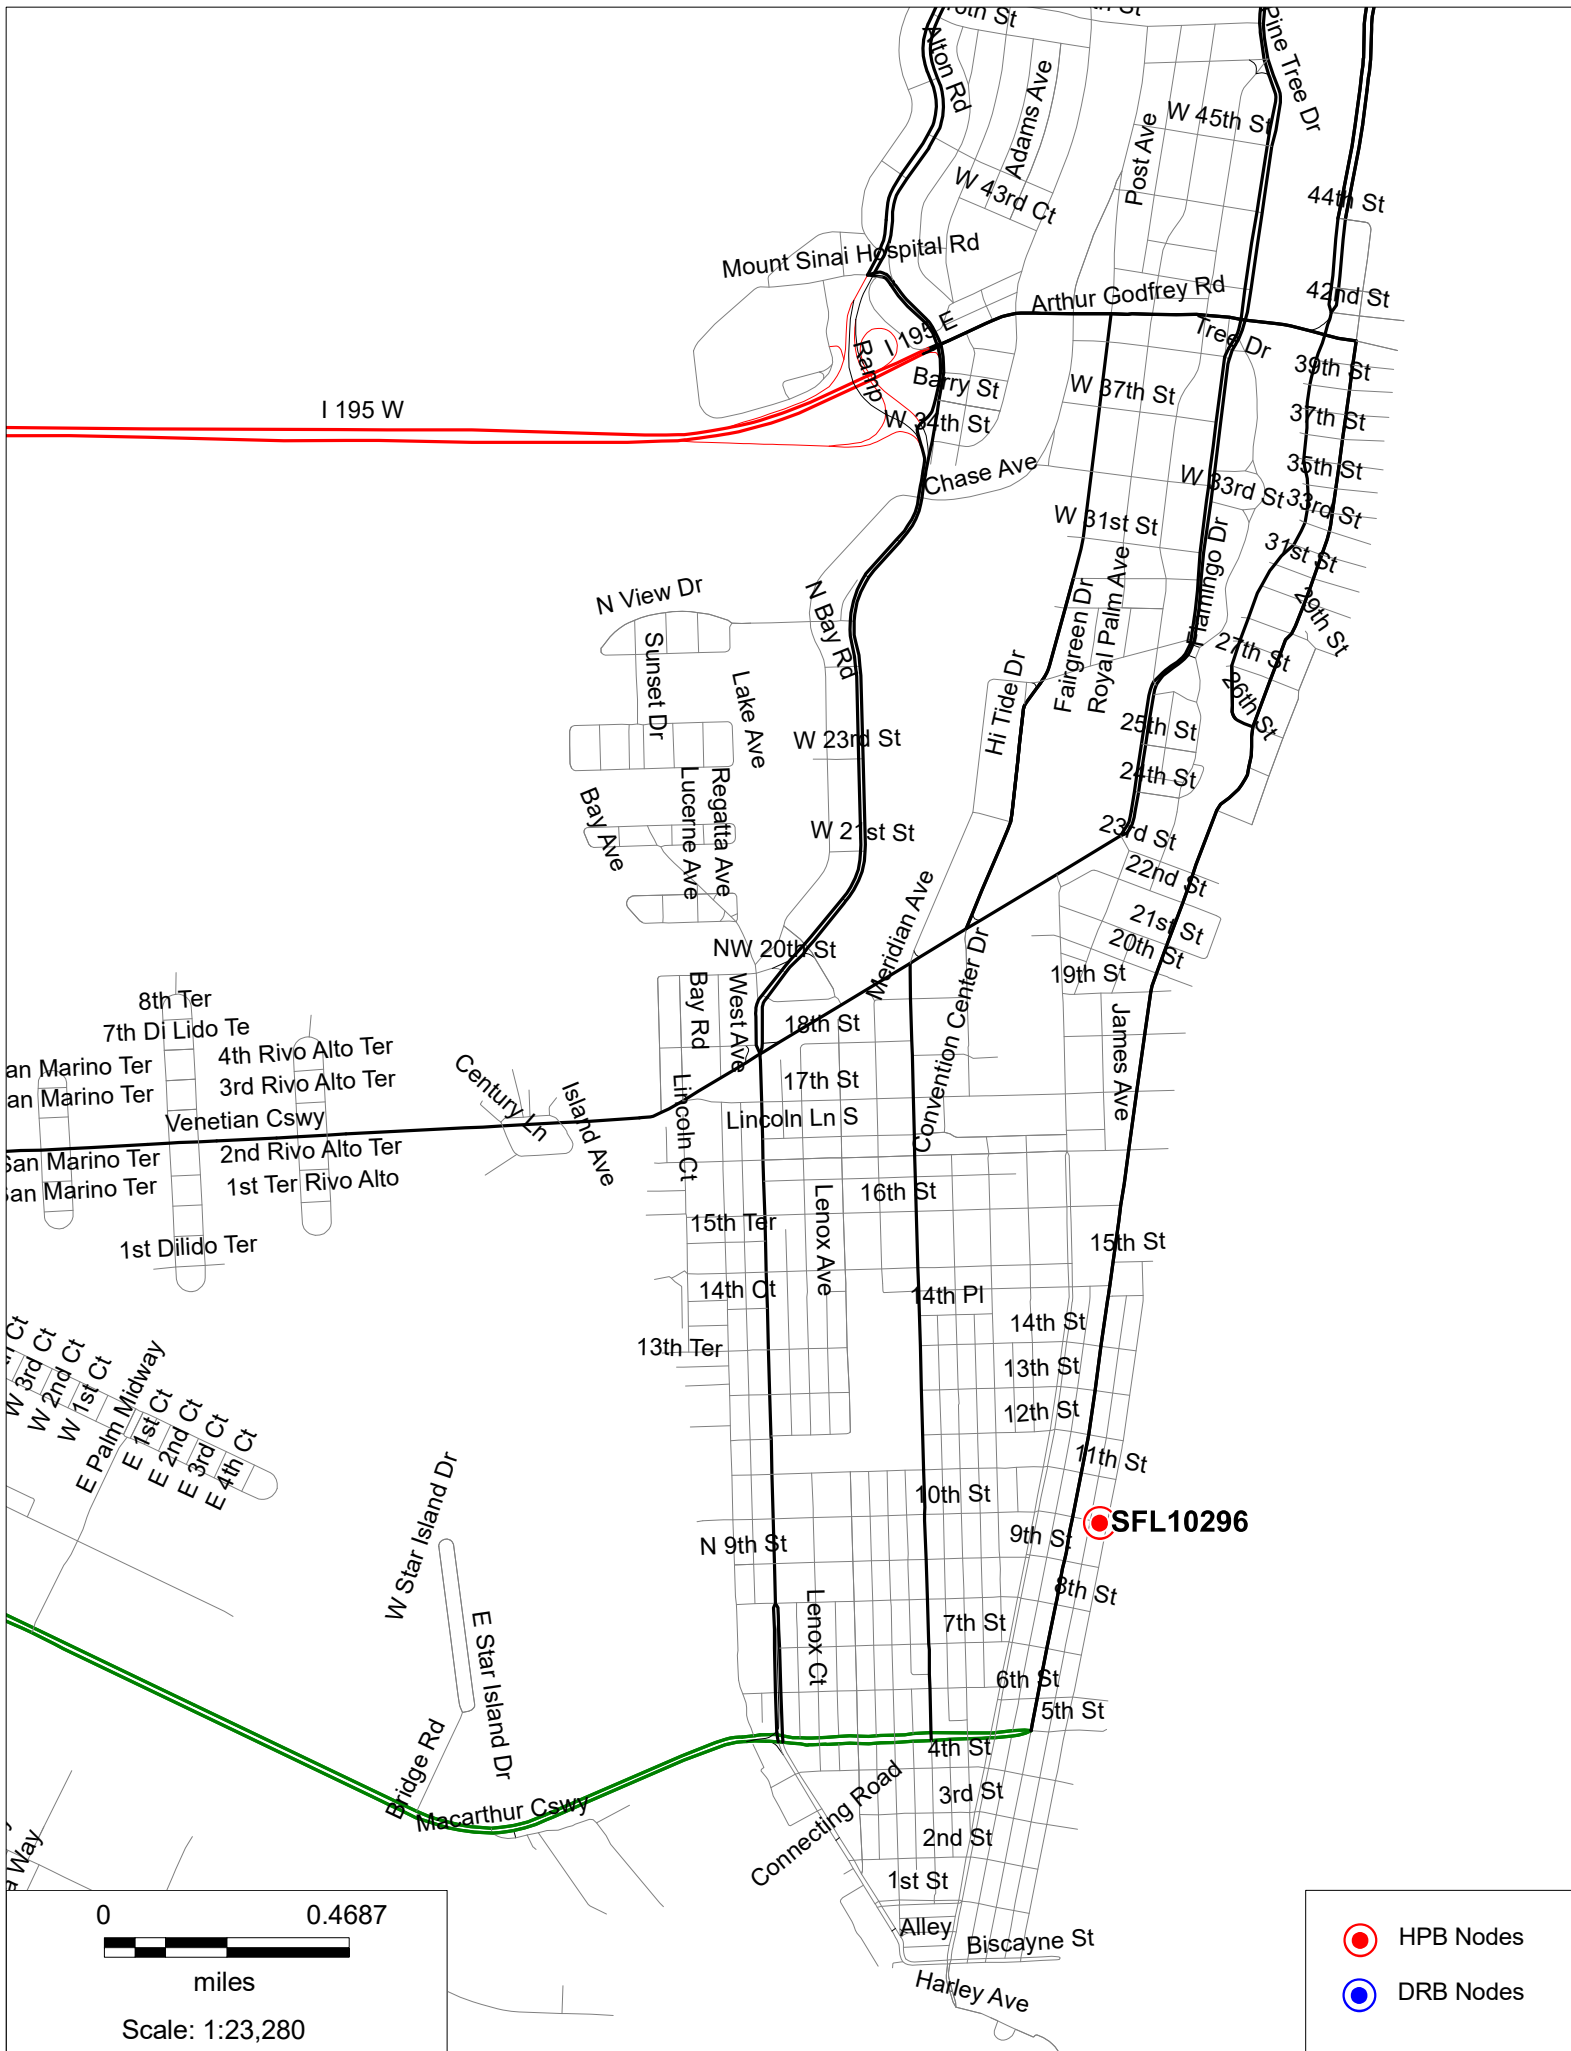

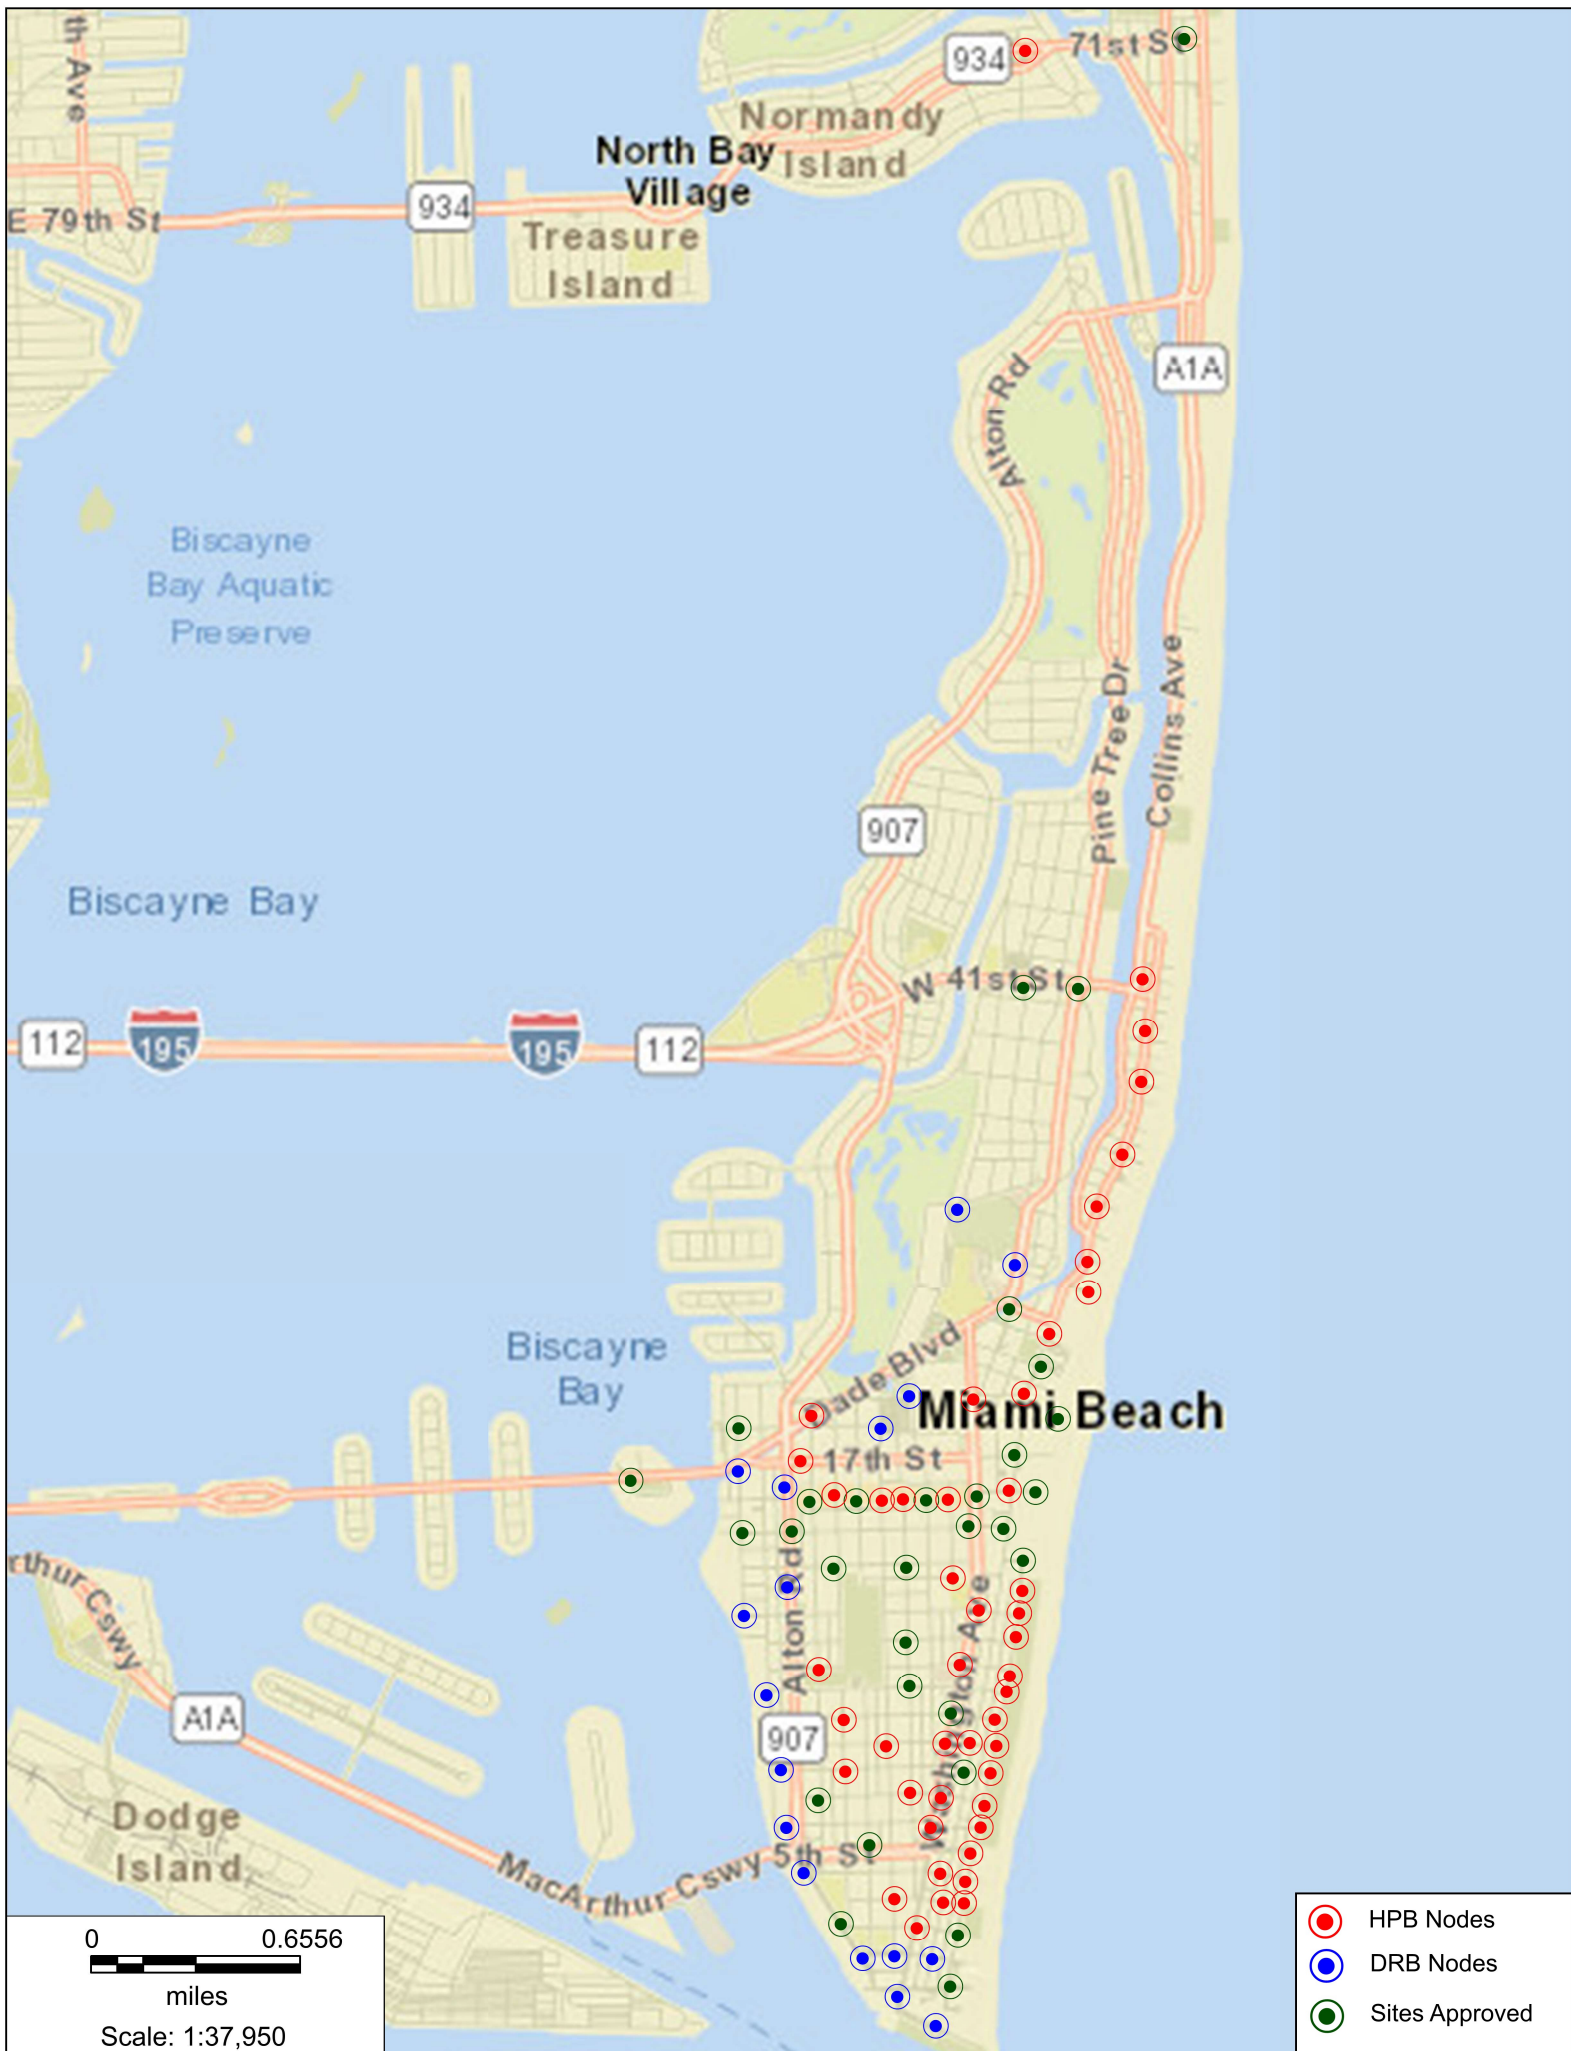




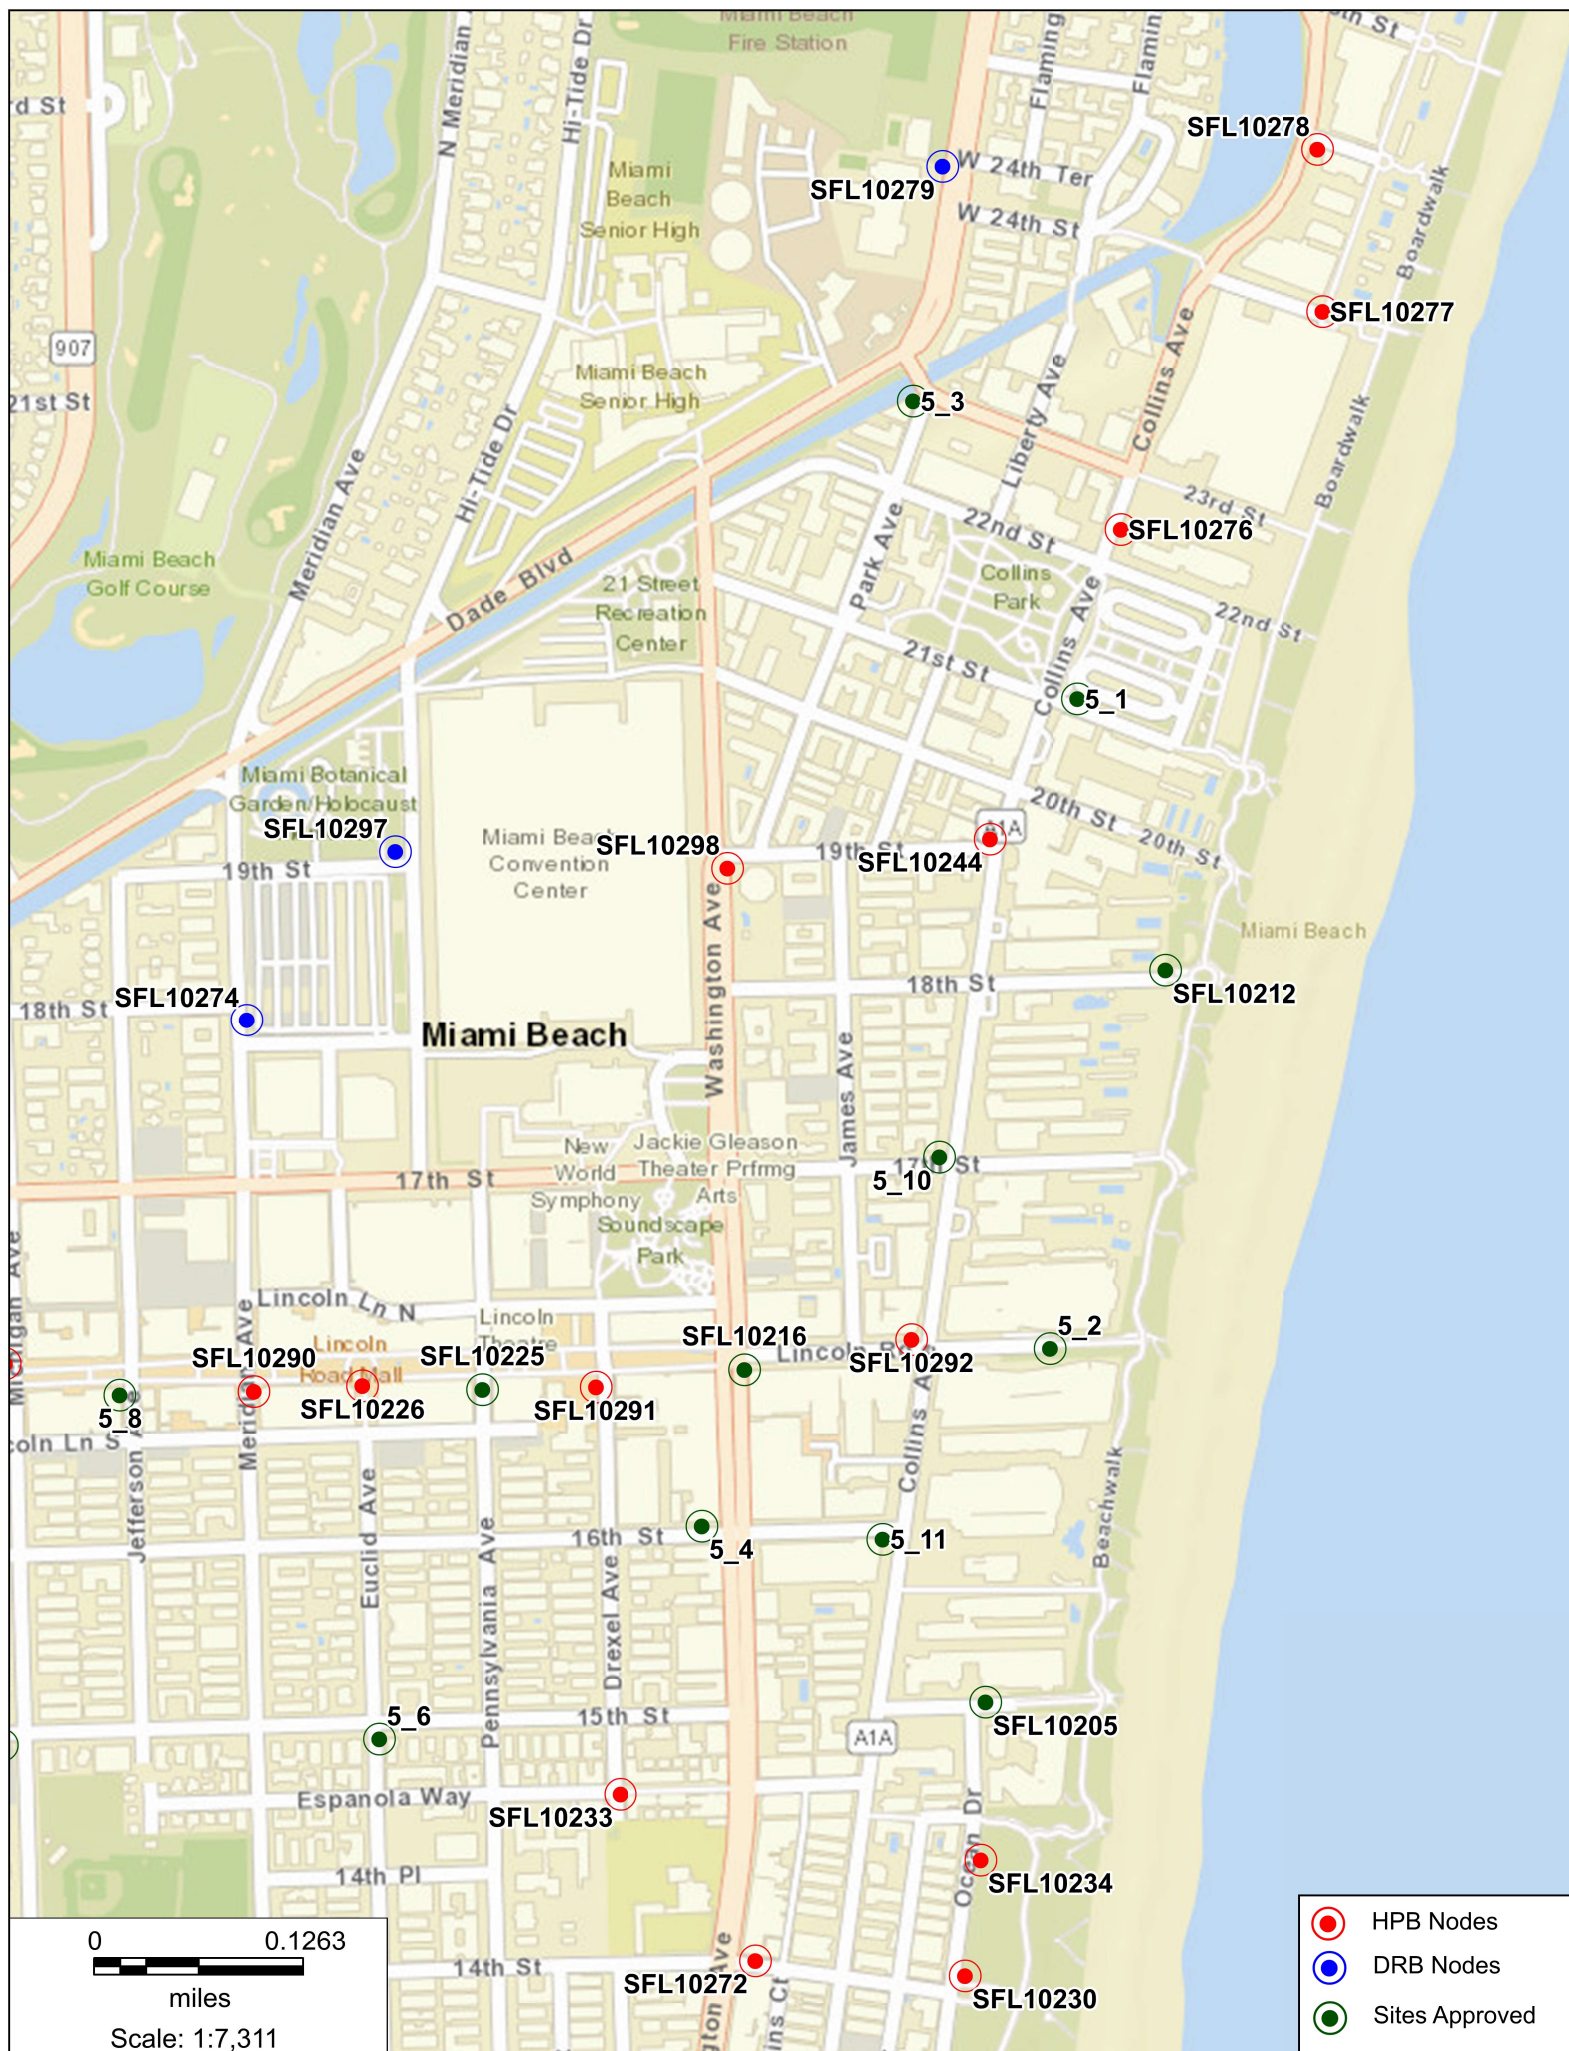



- HPB Nodes
- DRB Nodes
- Sites Approved

0 0.0933
miles
Scale: 1:5,401

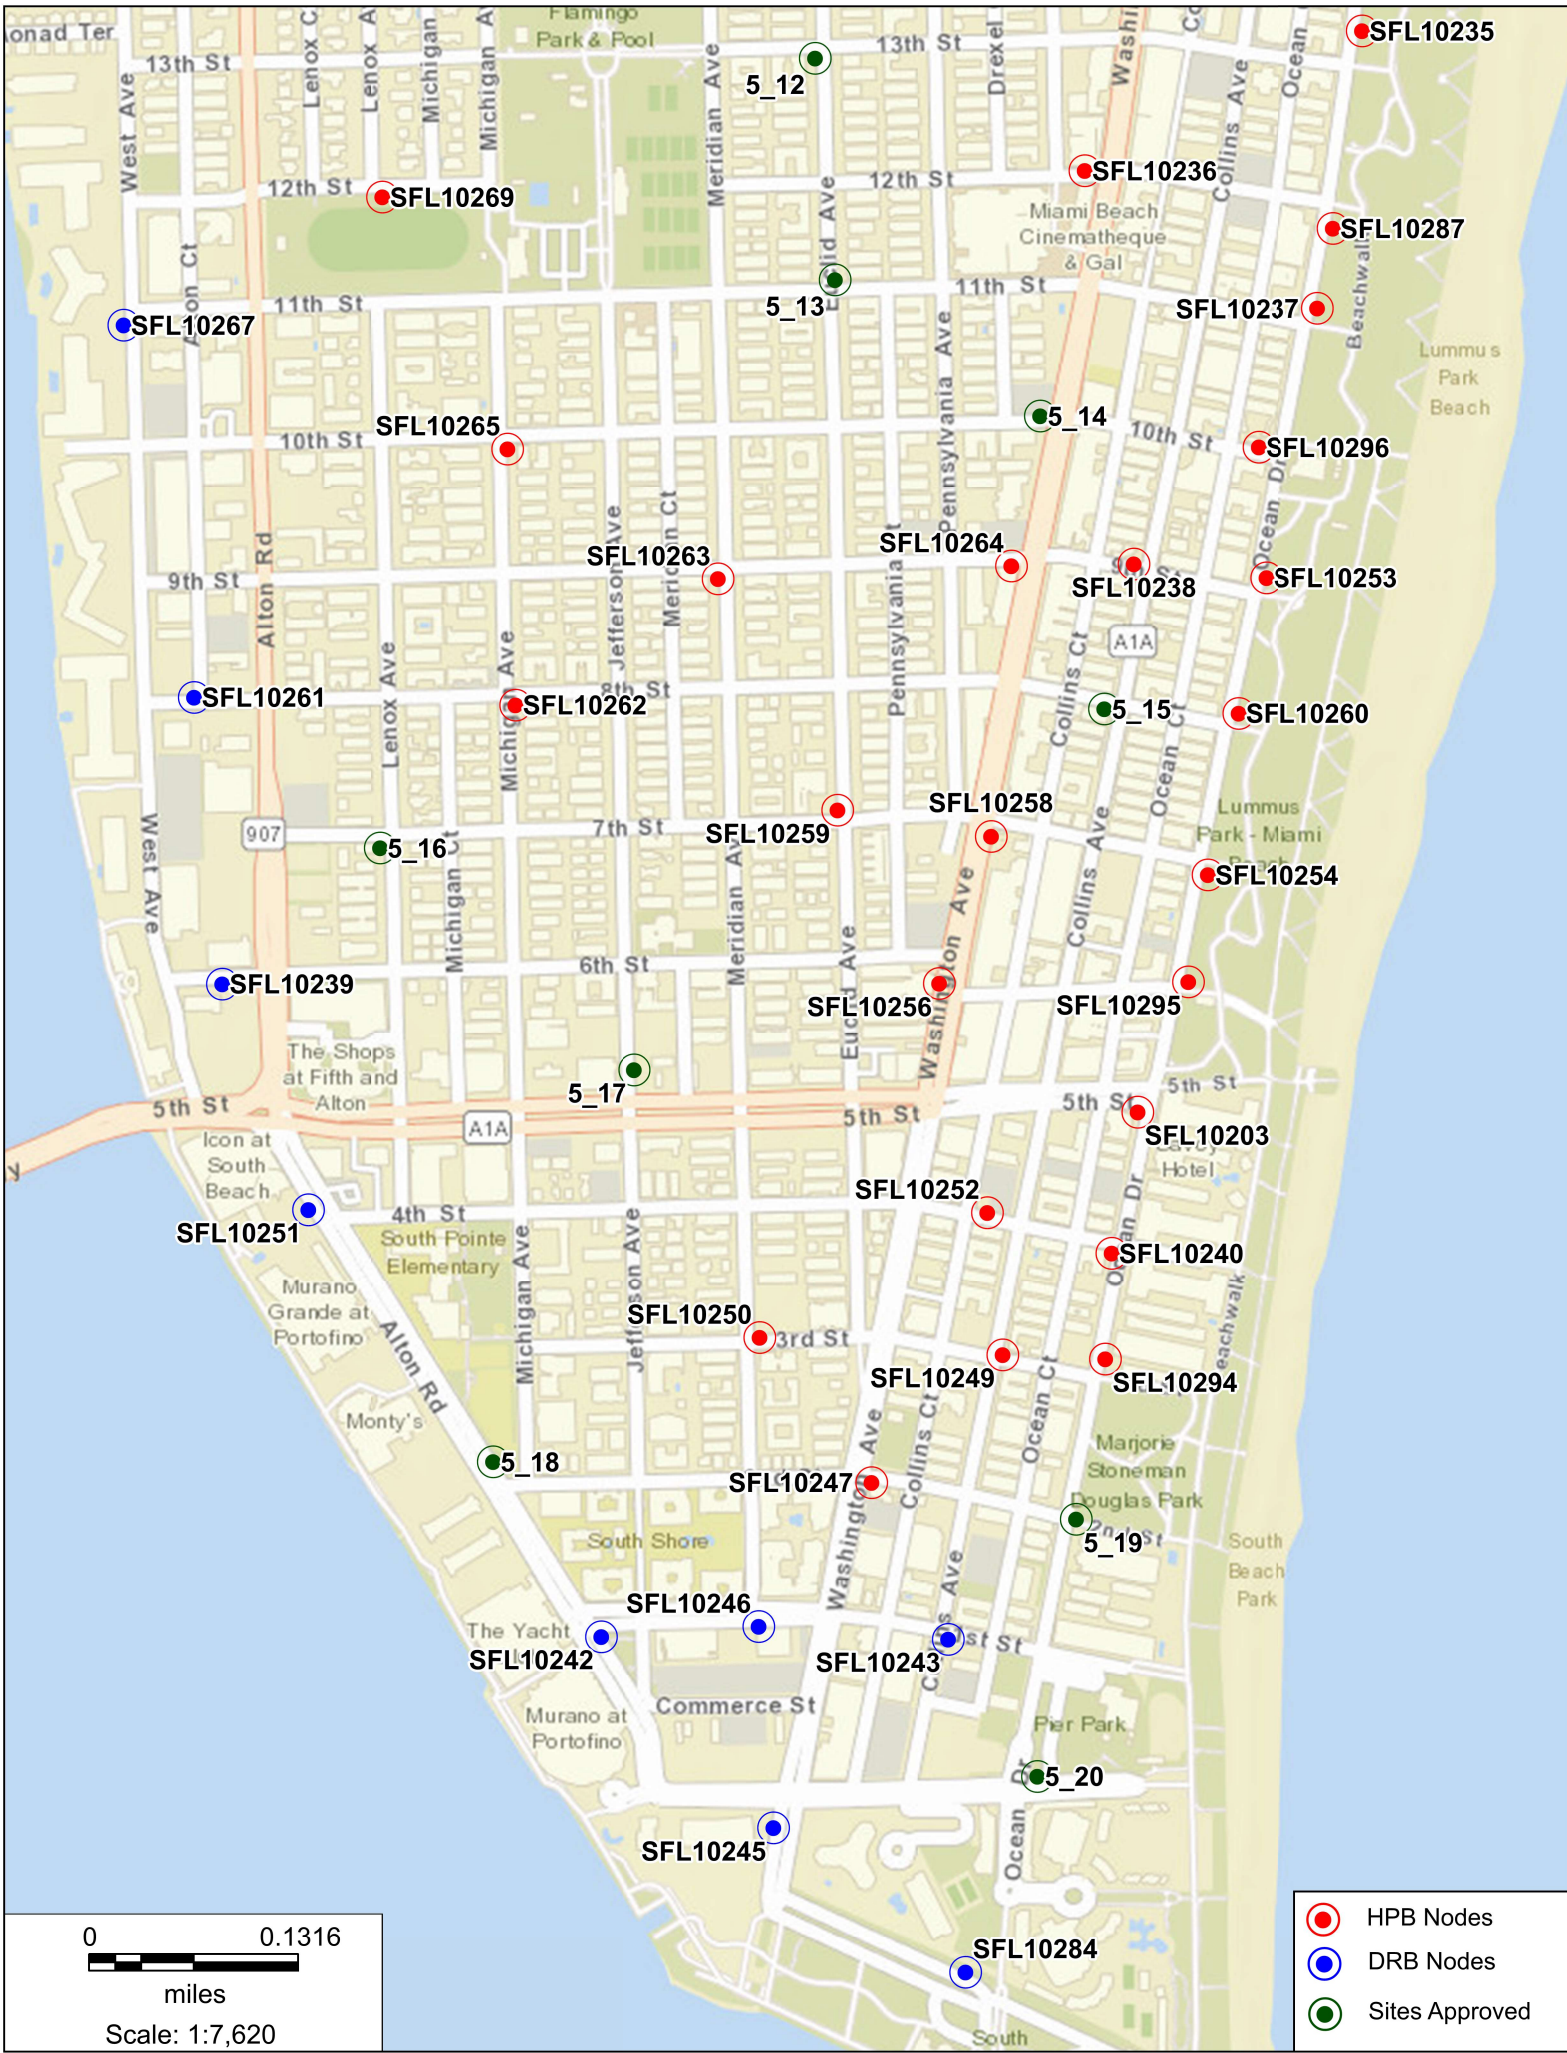

SFL10296

109 10th Street, Miami Beach, FL 33139

Photosim - Proposed Small Wireless Facilities with 25' Cobra



SFL10296

109 10th Street, Miami Beach, FL 33139


Photosim - Proposed Small Wireless Facilities with 25' Cobra



SFL10296

109 10th Street, Miami Beach, FL 33139

Aerial View

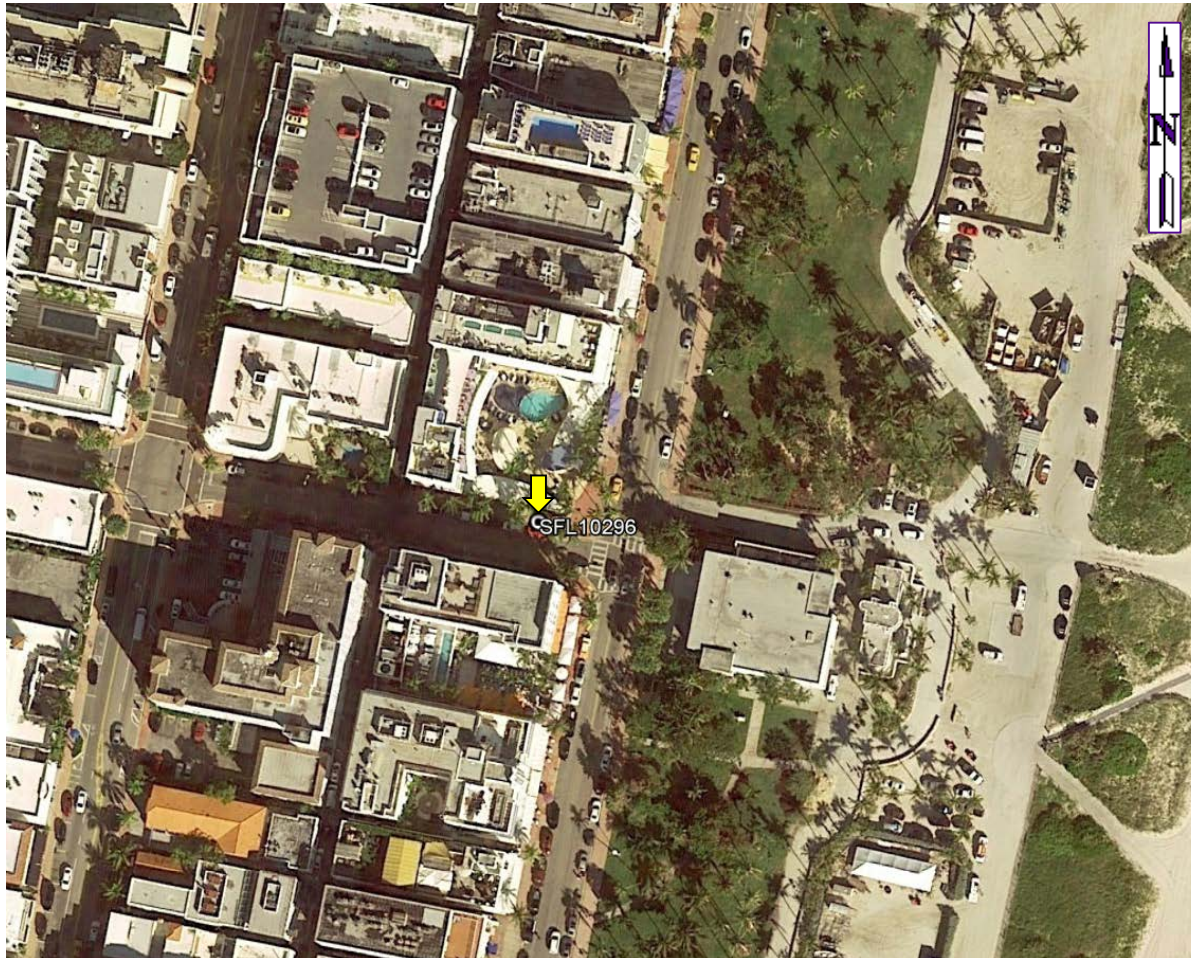

SFL10296

109 10th Street, Miami Beach, FL 33139
East



SFL10296

109 10th Street, Miami Beach, FL 33139

South



SFL10296

109 10th Street, Miami Beach, FL 33139

West



SFL10296

109 10th Street, Miami Beach, FL 33139

North

