

CROWN CASTLE
SMALL WIRELESS FACILITIES
(SFL10264)
510 9th STREET
PROPOSED SITE PLAN


N.T.S.
 July 16, 2018
R.J. HEISENBOTTE ARCHITECTS, P.A.
 2199 PONCE DE LEON BLV, CORAL GABLES, FLORIDA 33134
 PHONE: 305.446.7799 / FAX: 305.446.9275
 FLORIDA REGISTRATION NUMBER: AR 0010865


7.20.18

SFL10264

510 9th Street, Miami Beach, FL 33139

Aerial View

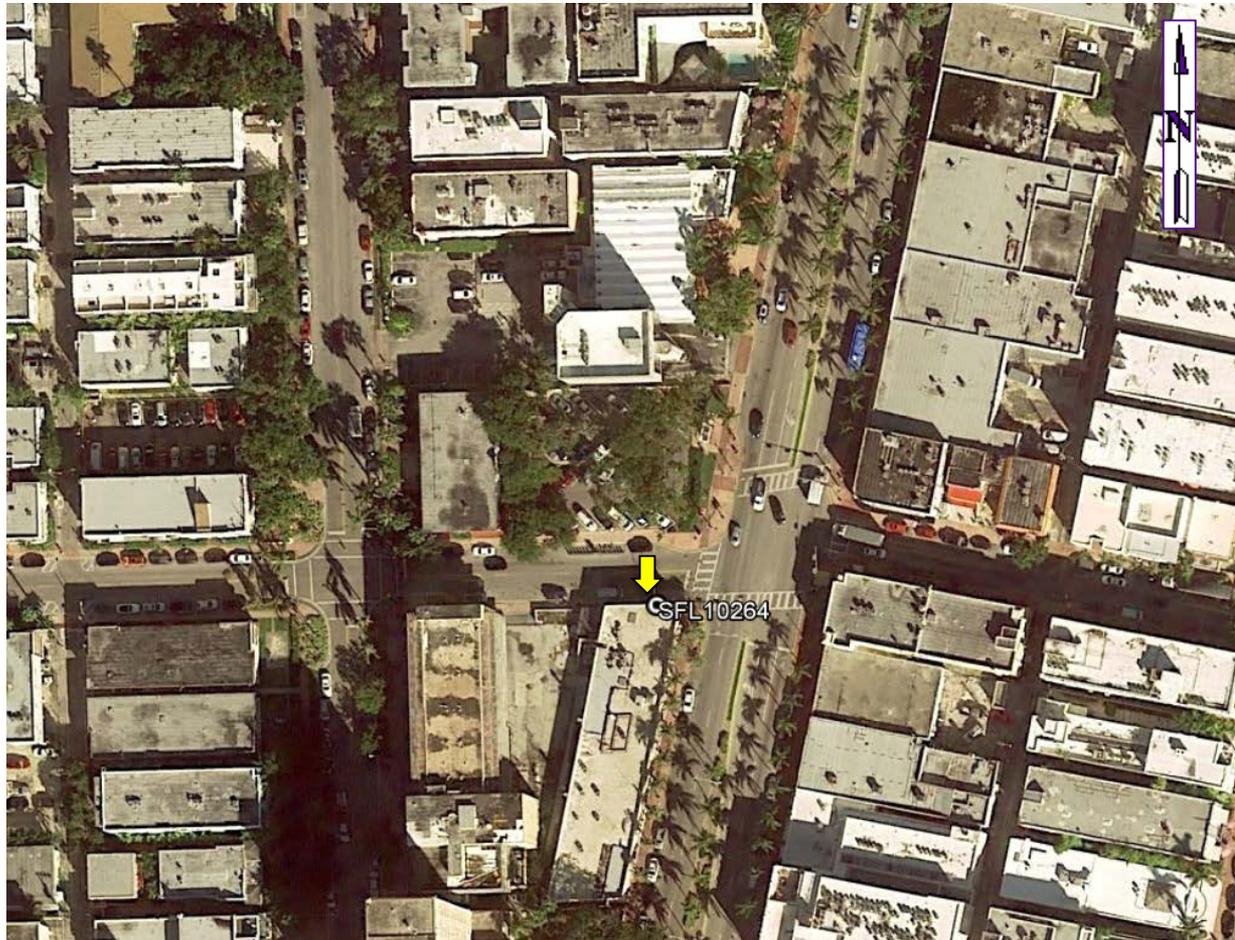

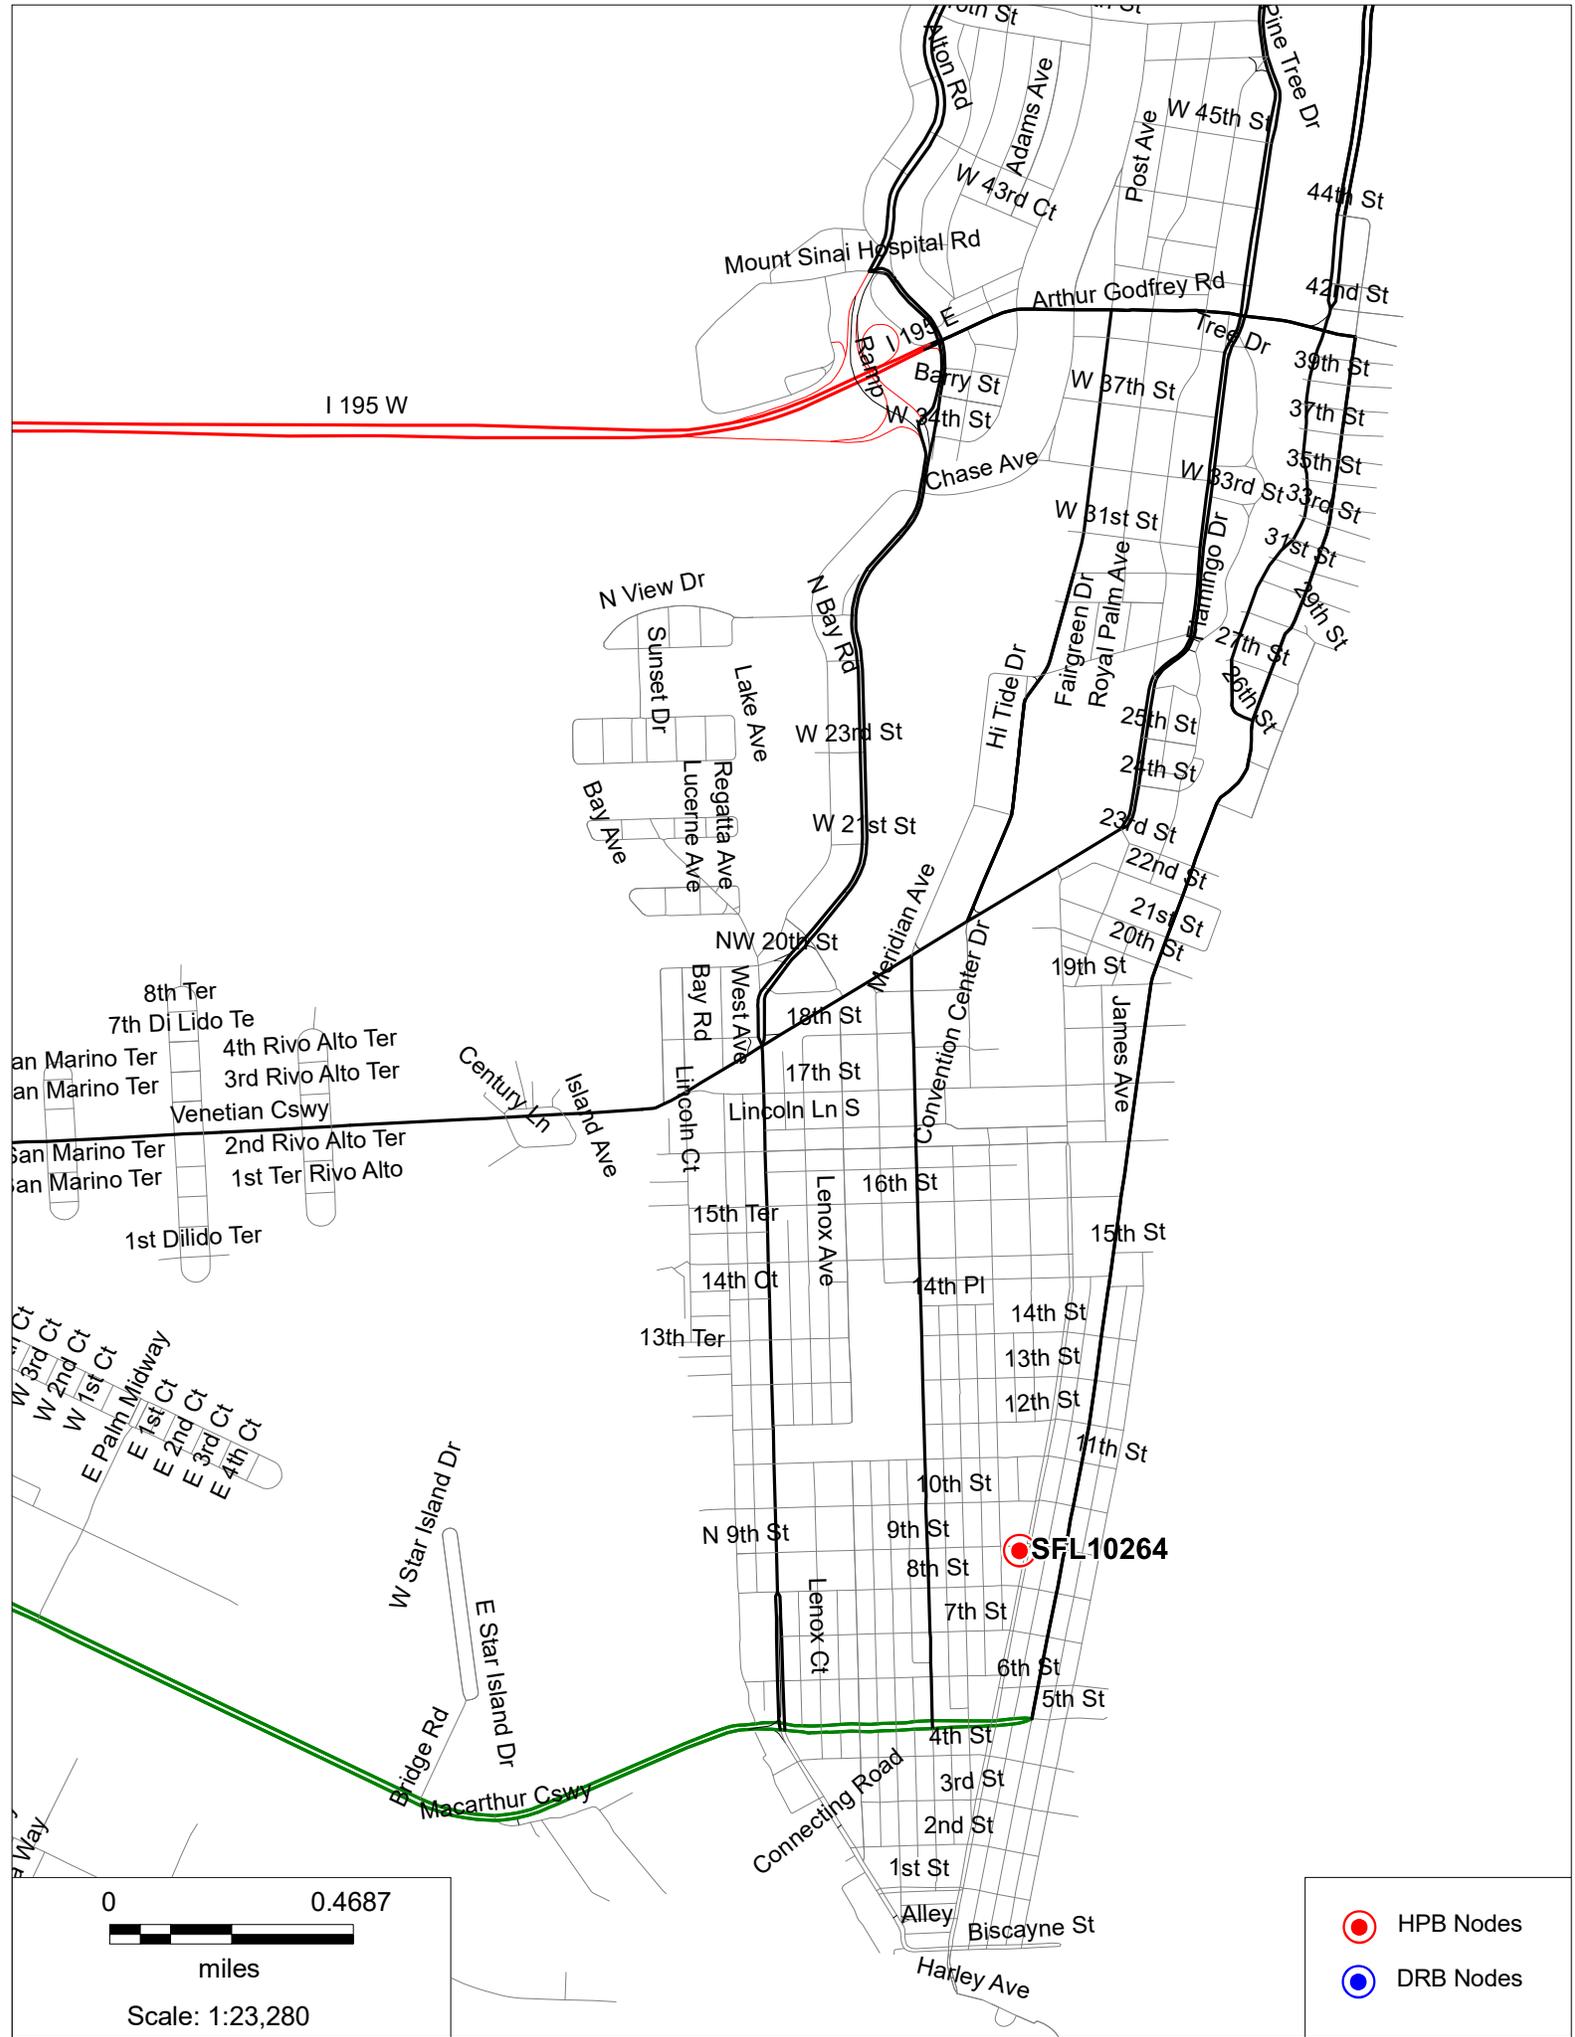

I 195 W

● SFL10264



- HPB Nodes
- DRB Nodes

0 0.4687




miles

Scale: 1:23,280

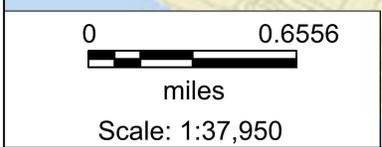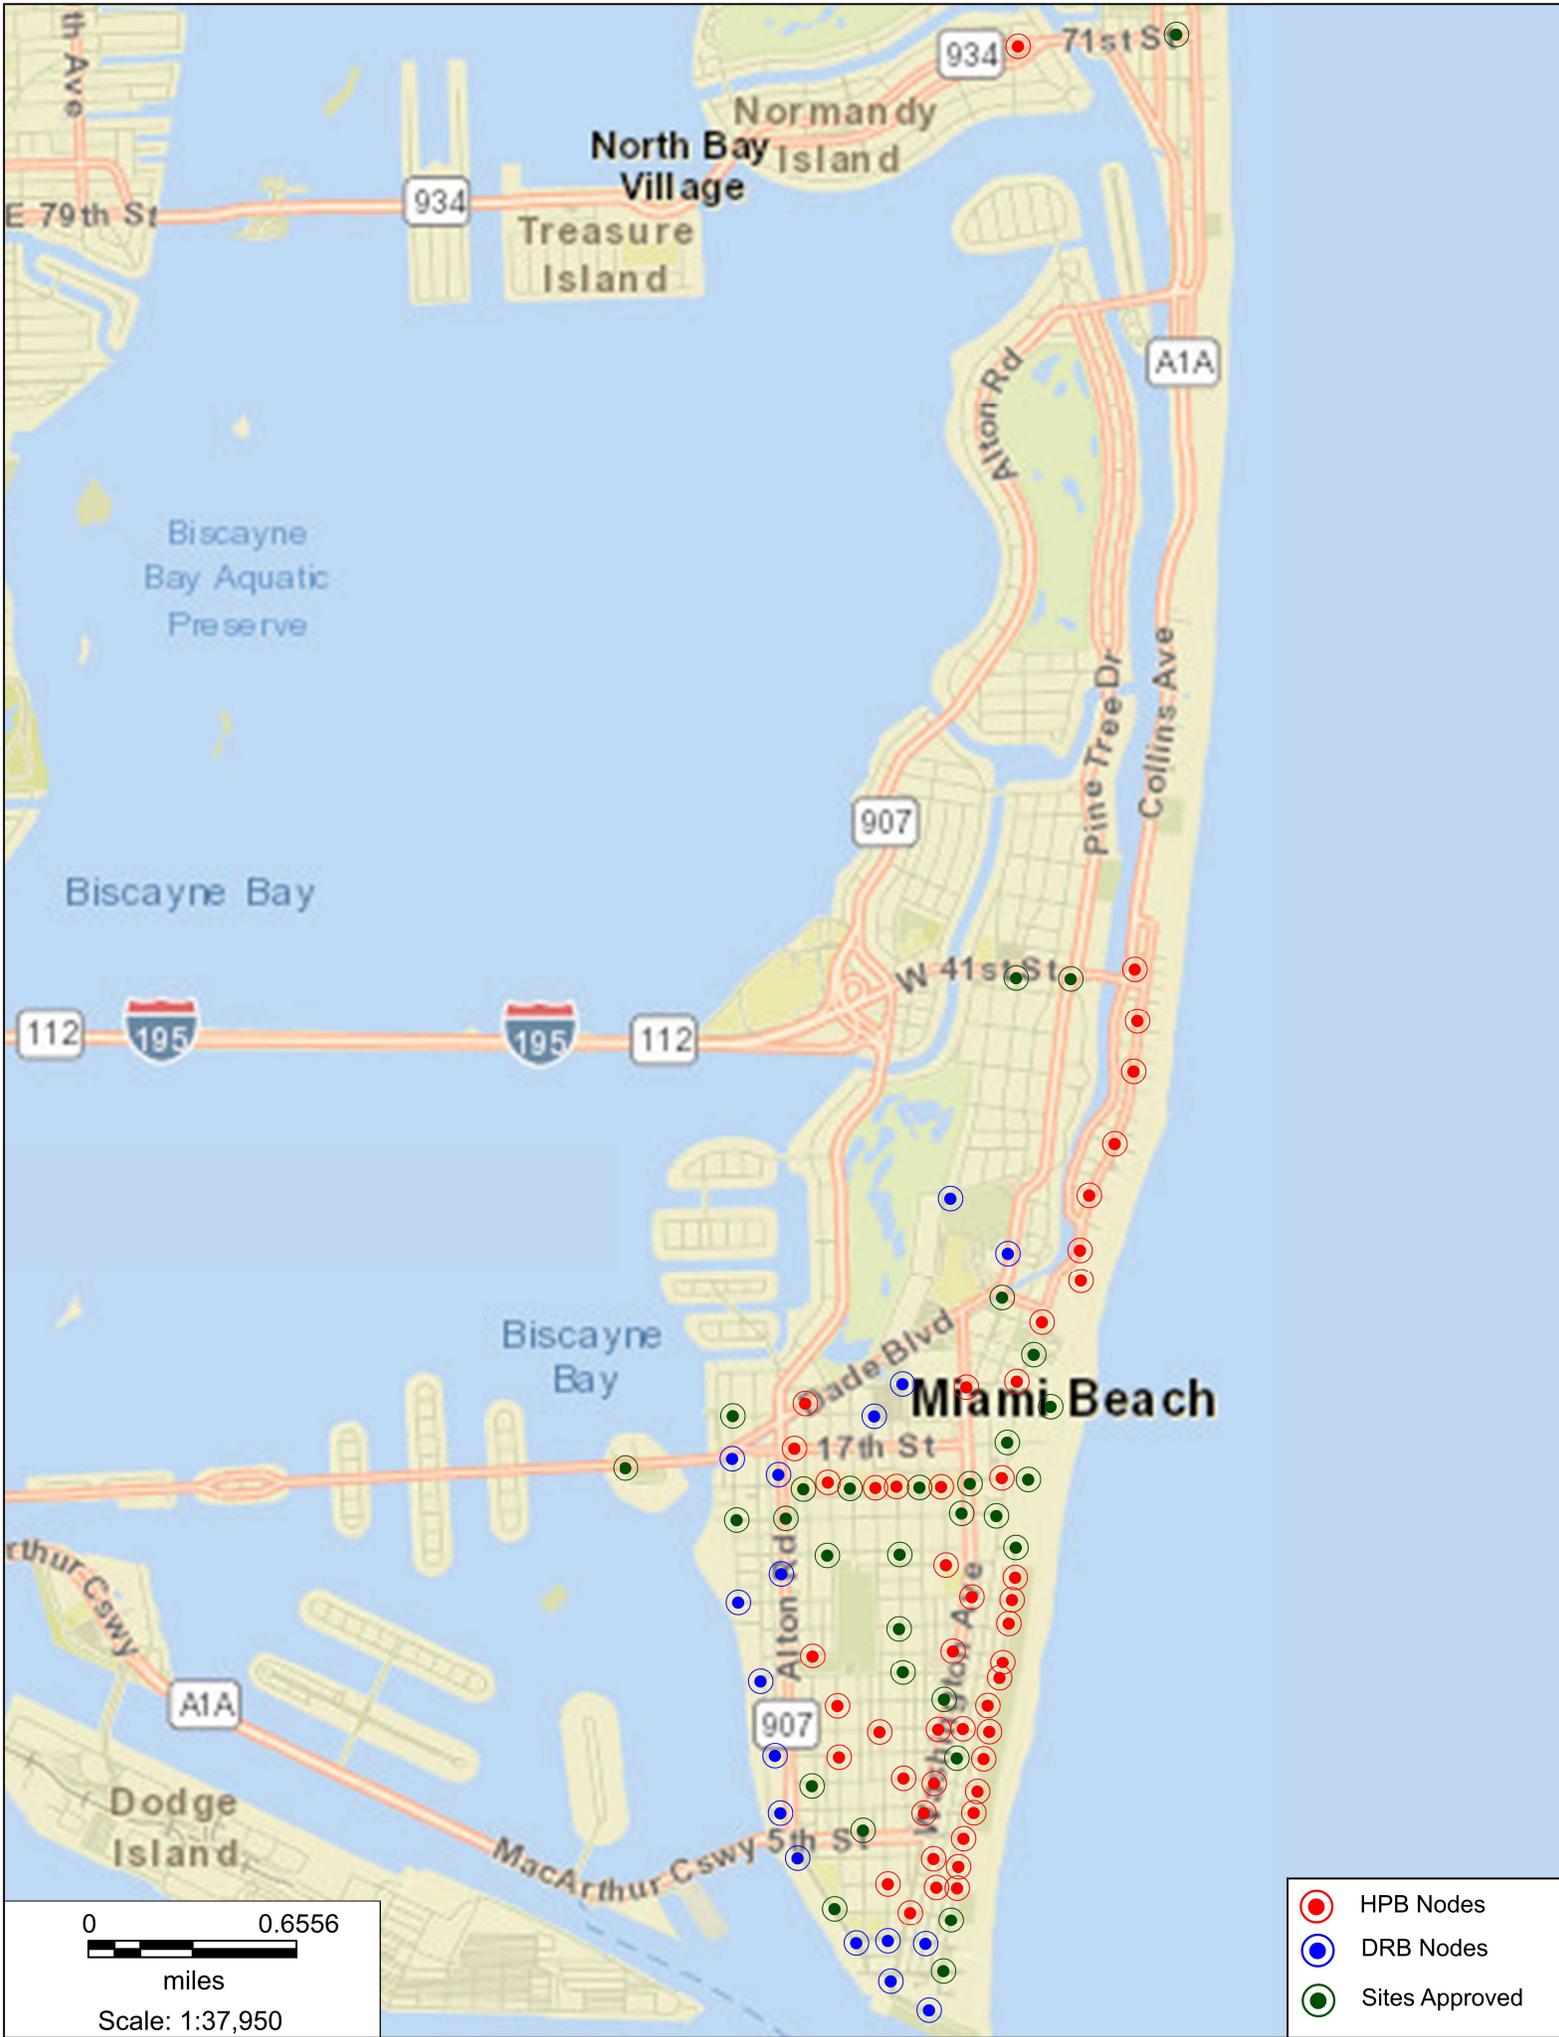

- HPB Nodes
- DRB Nodes
- Sites Approved

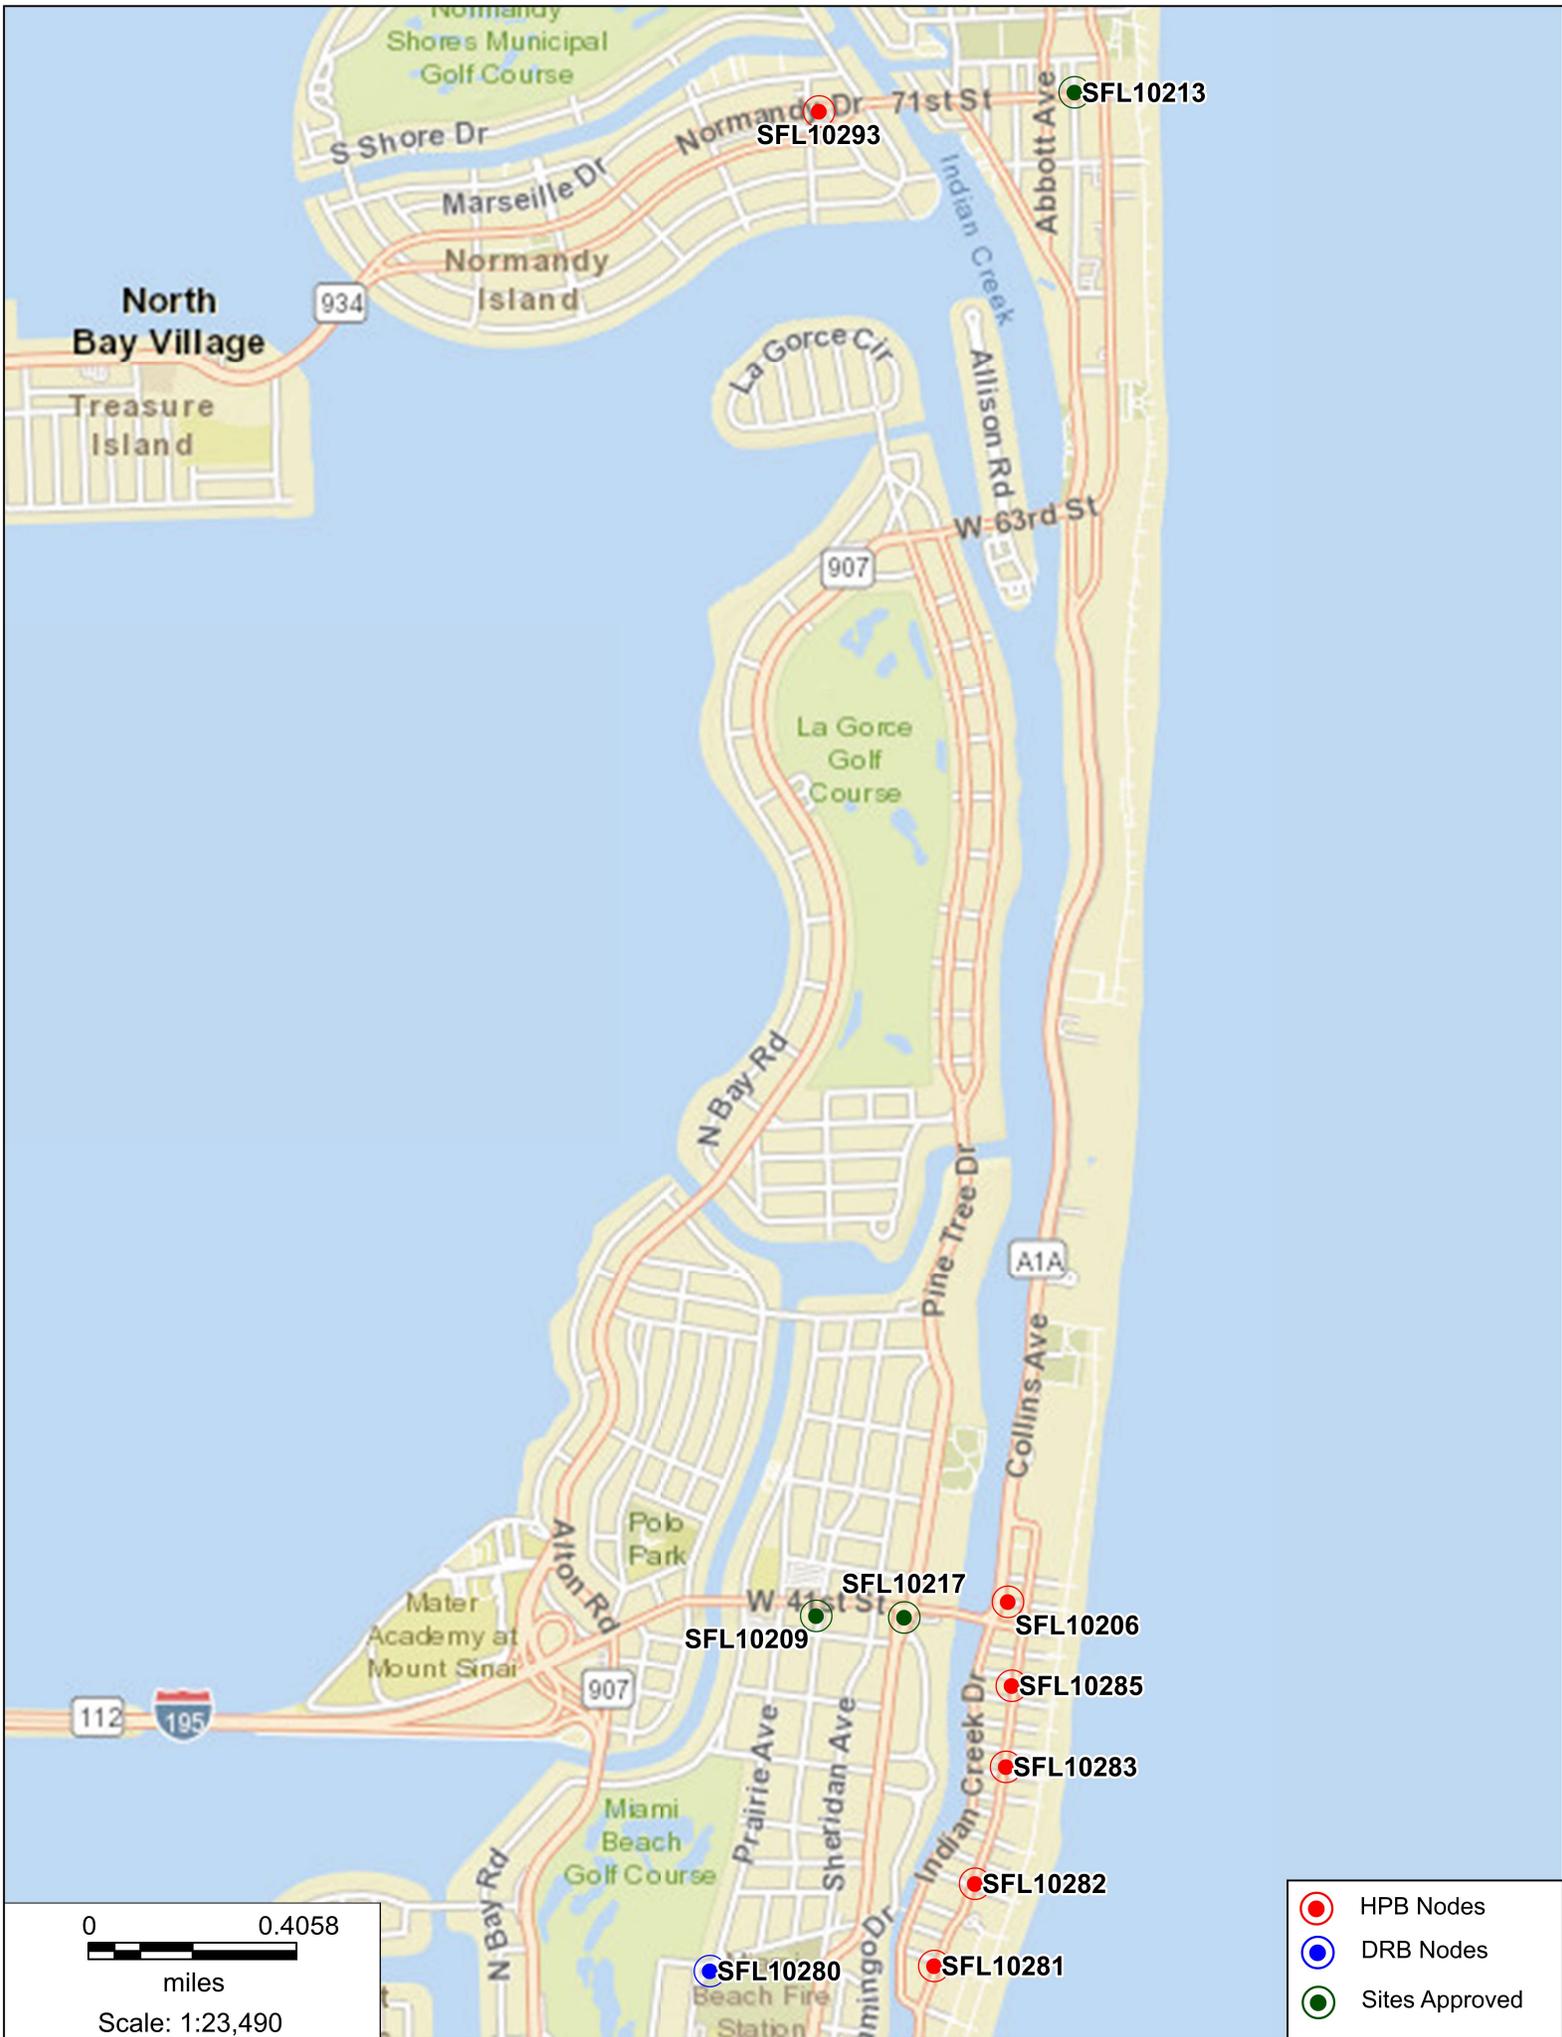

0 0.4058
 miles
 Scale: 1:23,490

- HPB Nodes
- DRB Nodes
- Sites Approved

SFL10293

SFL10213

SFL10217

SFL10209

SFL10206



SFL10285

SFL10283

SFL10282

SFL10281

SFL10280

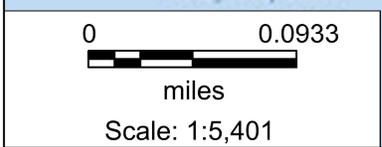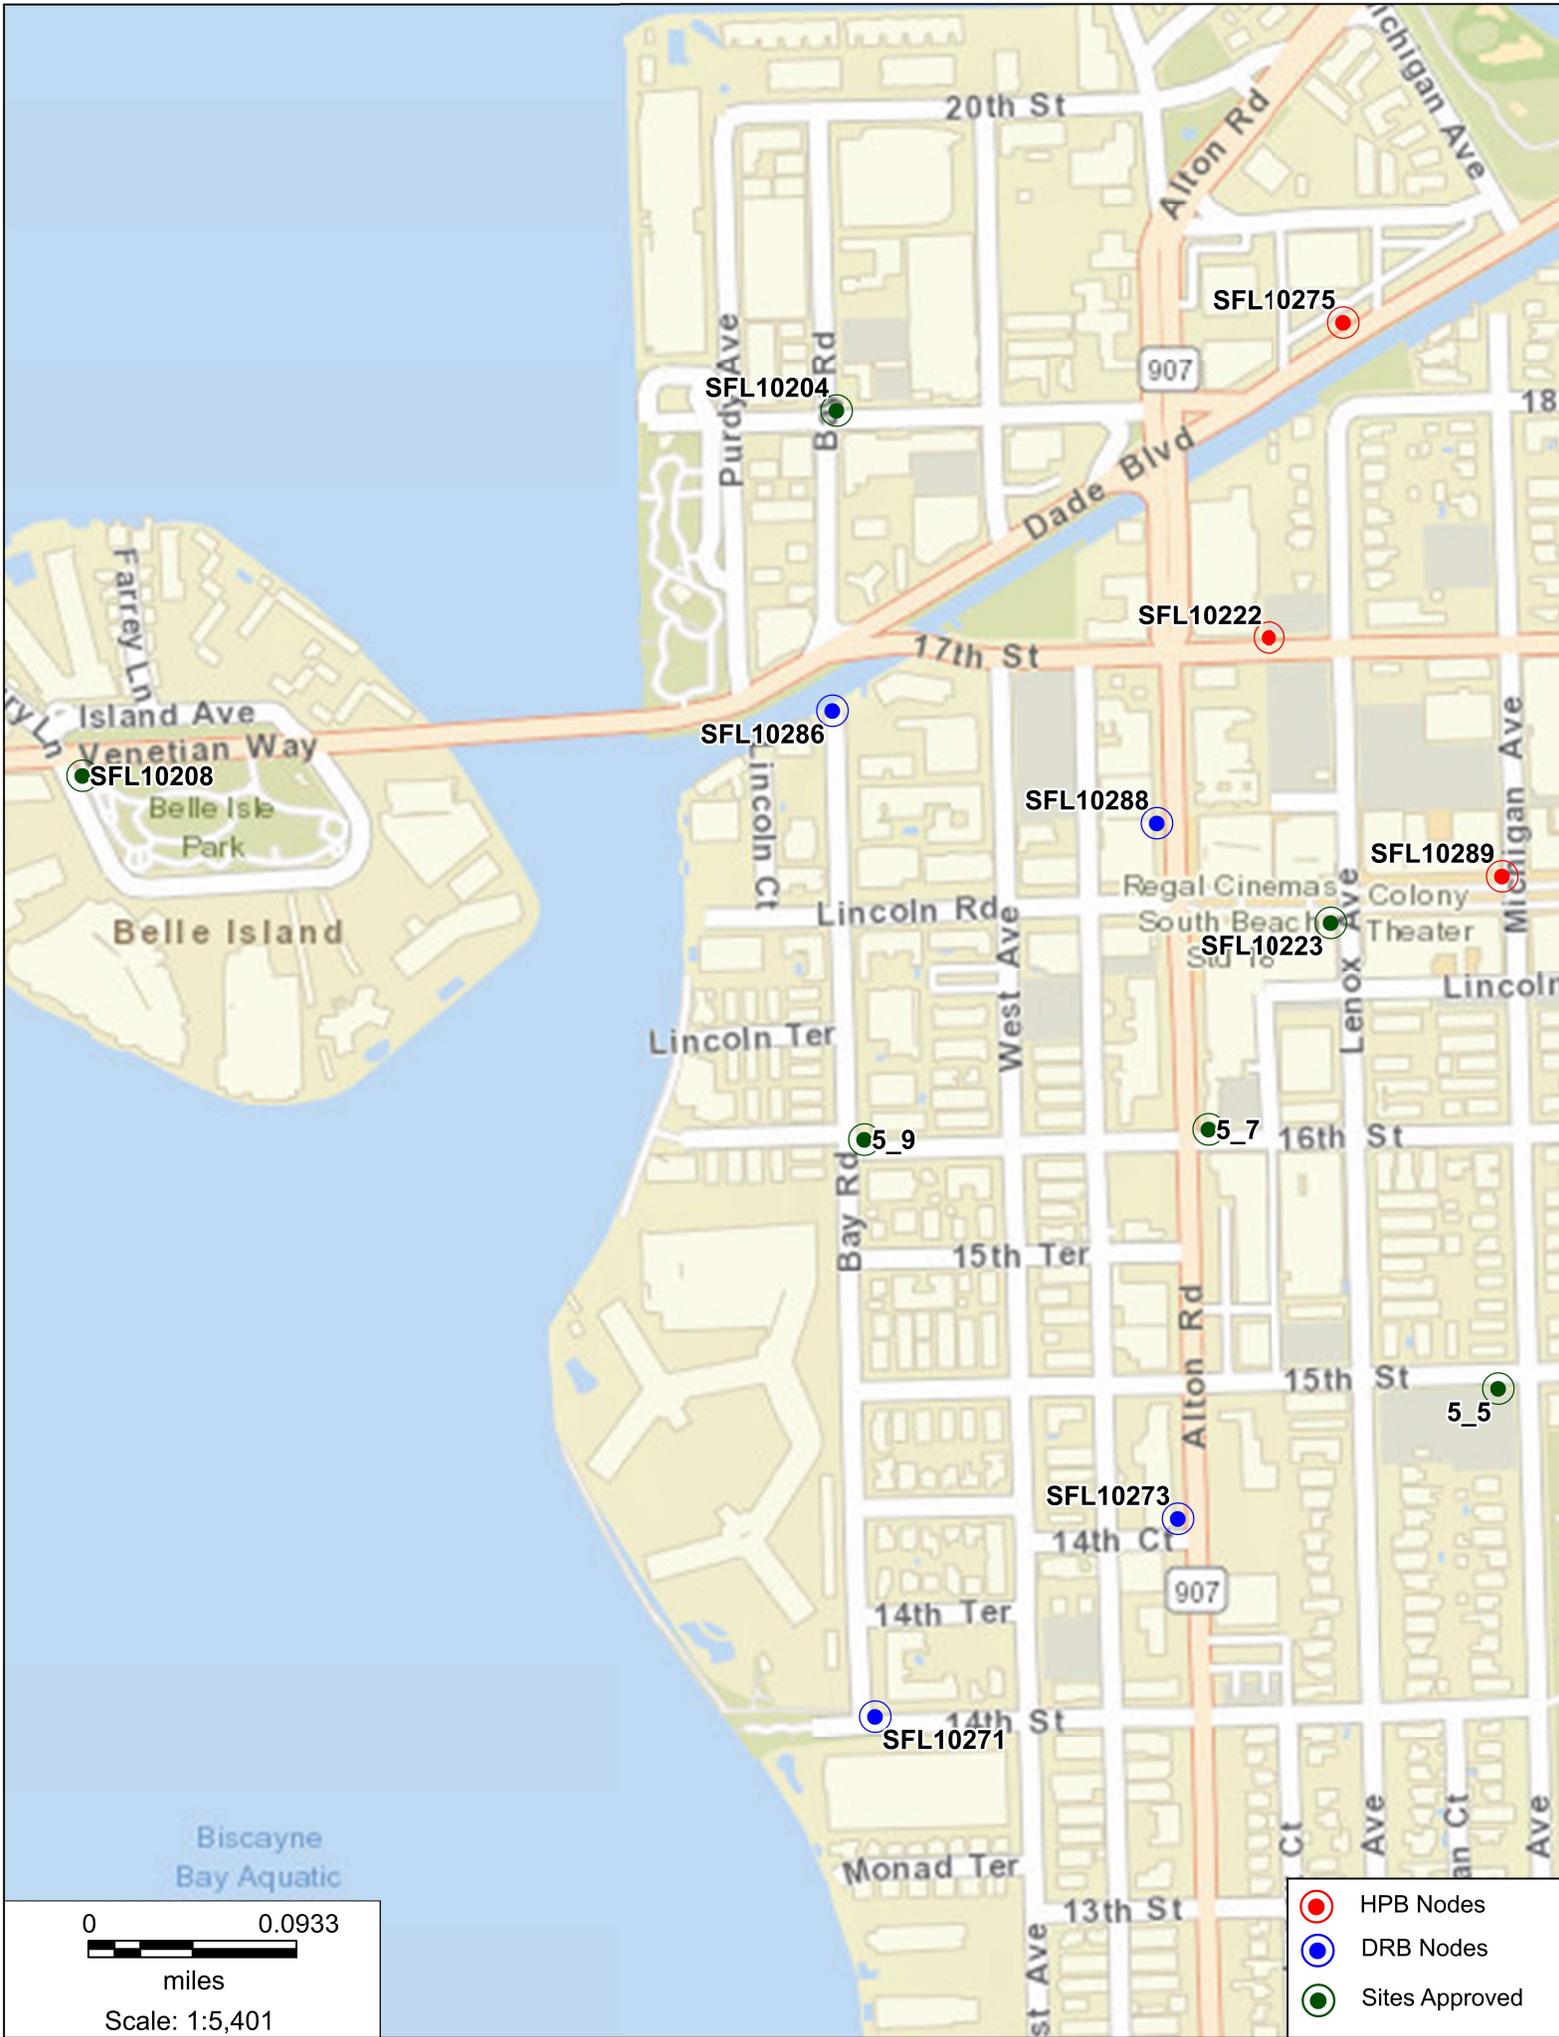

- HPB Nodes
- DRB Nodes
- Sites Approved

SFL10264

510 9th Street, Miami Beach, FL 33139

Photosim - Proposed Small Wireless Facilities with 25' Cobra



SFL10264

510 9th Street, Miami Beach, FL 33139


Photosim - Proposed Small Wireless Facilities with 25' Cobra



SFL10264

510 9th Street, Miami Beach, FL 33139

Aerial View

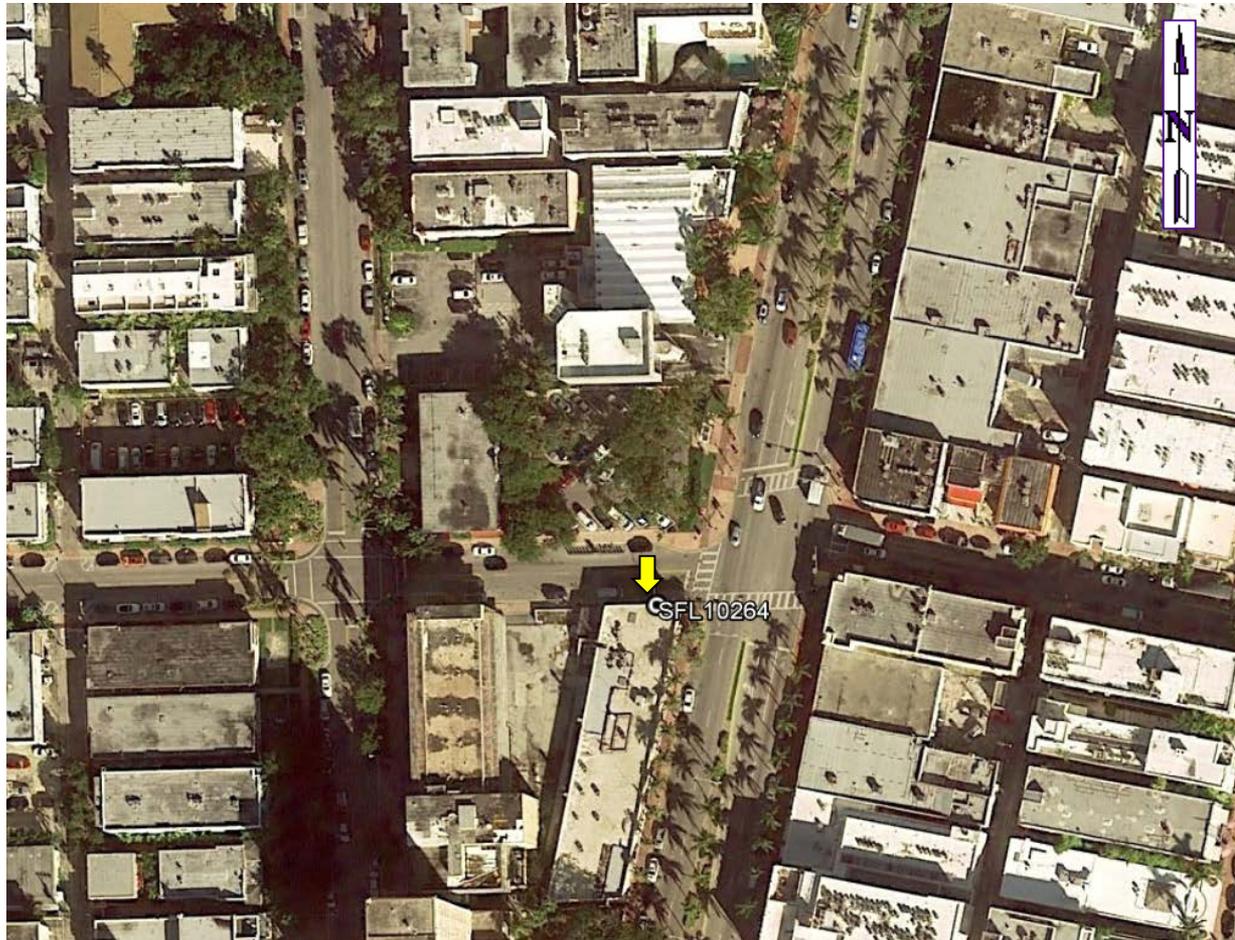

SFL10264

510 9th Street, Miami Beach, FL 33139

West



SFL10264

510 9th Street, Miami Beach, FL 33139

North



SFL10264

510 9th Street, Miami Beach, FL 33139

East



SFL10264

510 9th Street, Miami Beach, FL 33139

South

