


CITY MAP

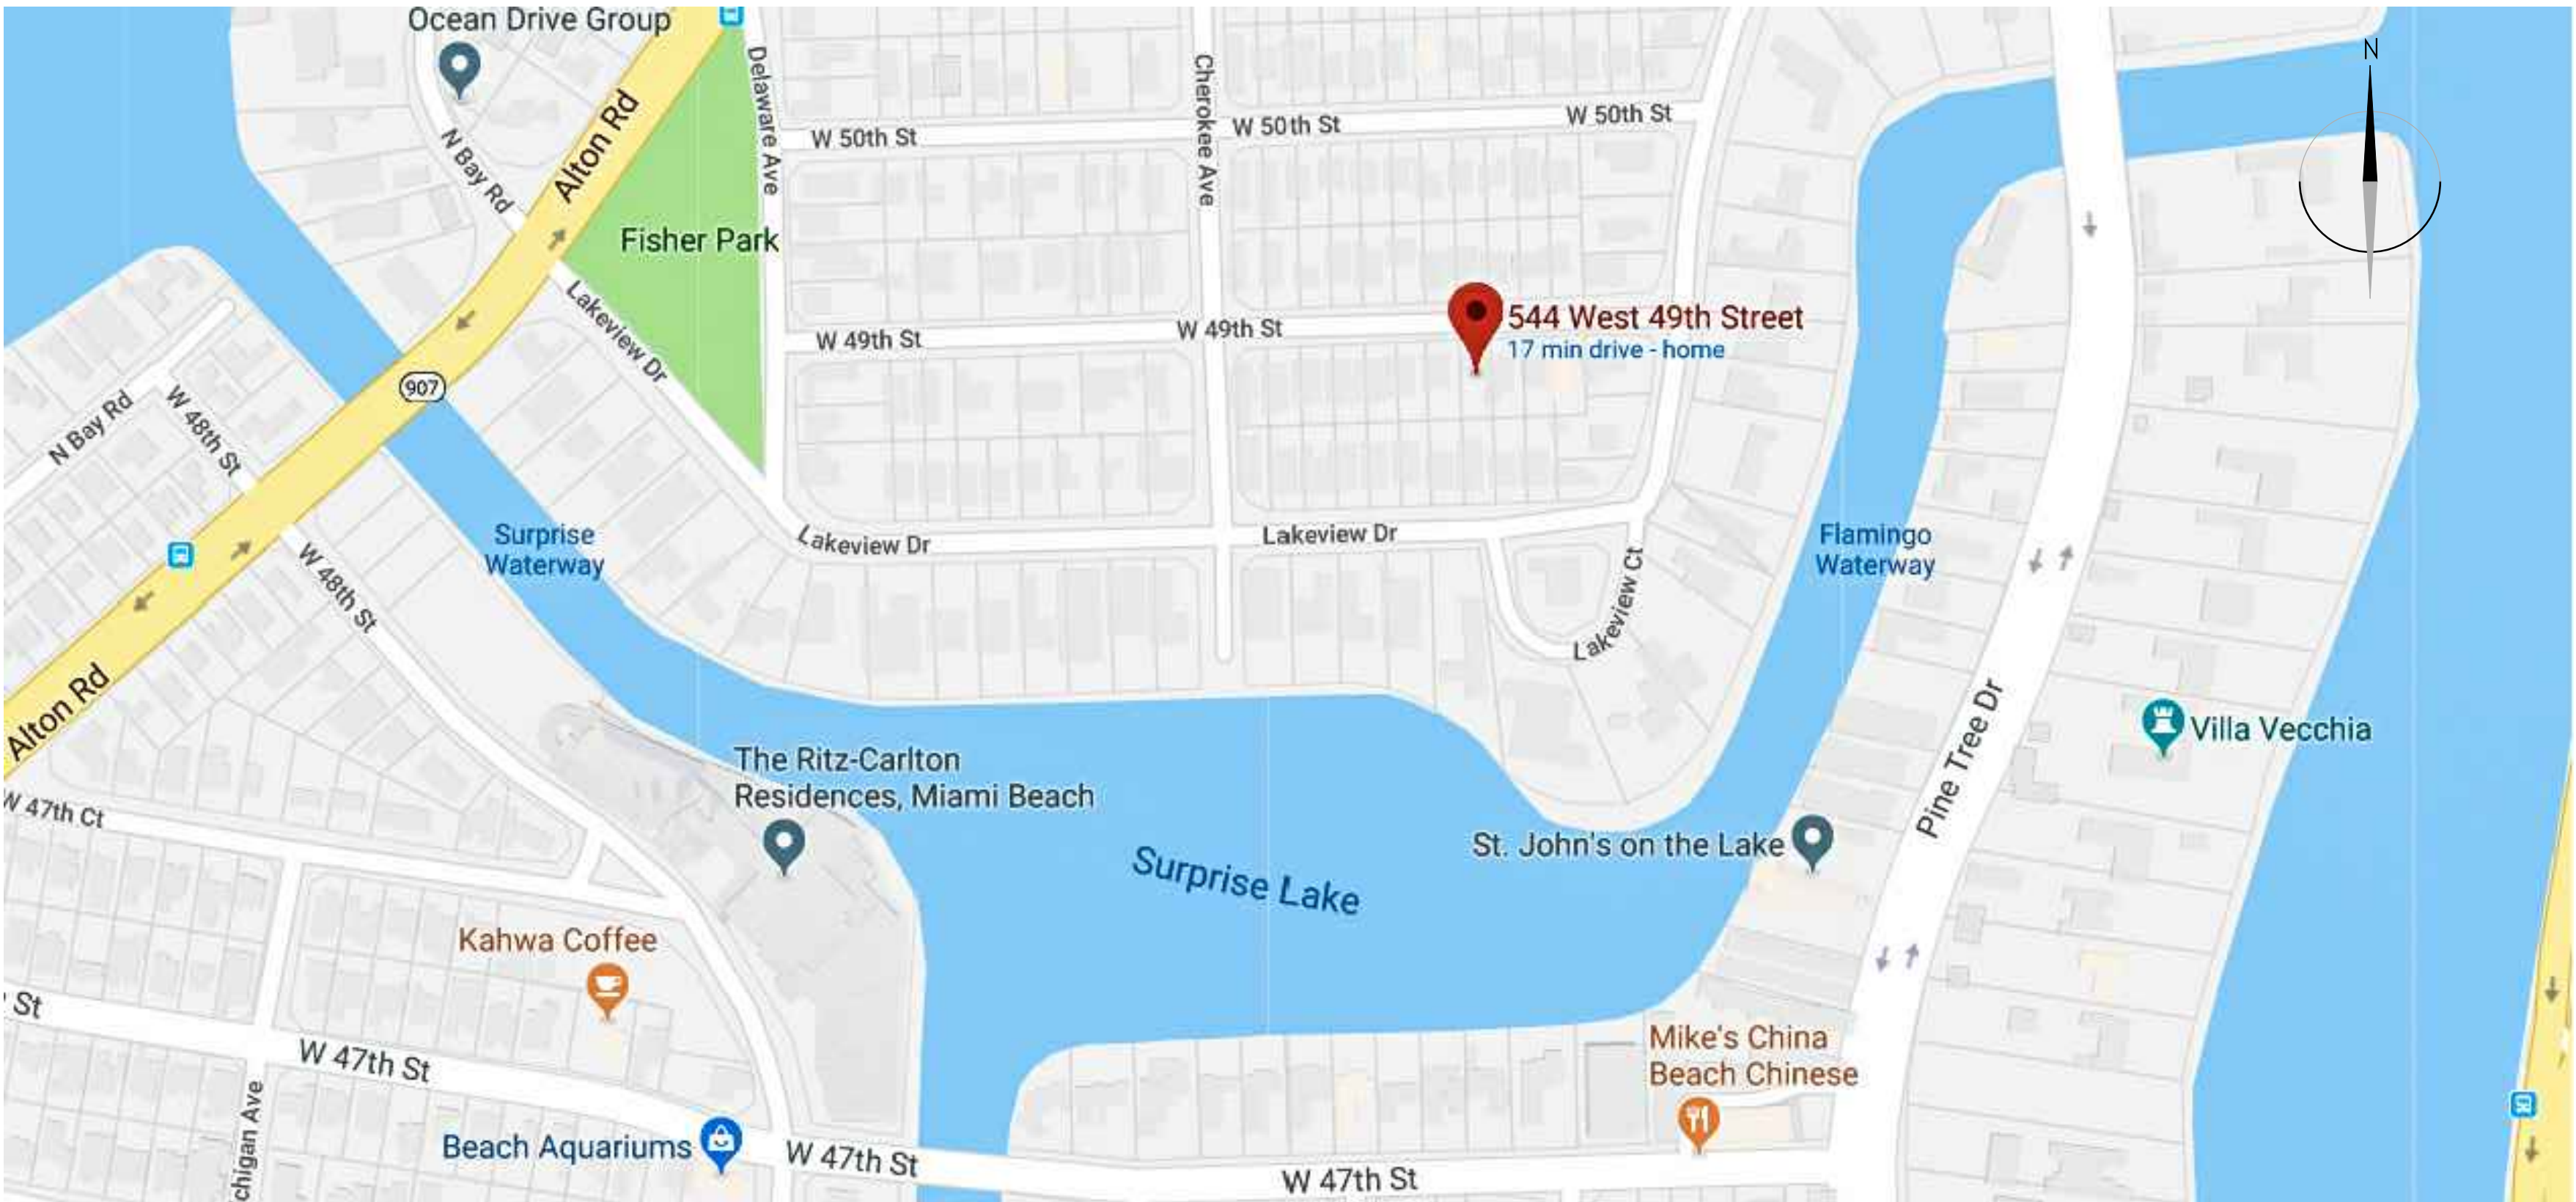

NEIGHBORHOOD MAP

# SHEET INDEX

## ARCHITECTURE

A-0.0	COVER SHEET
S-01	SURVEY
A-0.1	INDEX/ SITE LOCATION
A-0.2	FRONT RENDERING
A-0.3	REAR RENDERING
A-0.4.1	AXONOMETRICS
A-0.4.2	AXONOMETRICS
A-0.4.3	AXONOMETRICS
A-0.4.4	AXONOMETRICS
A-0.5	EXISTING SITE PICTURES
A-0.5.1	EXISTING BUILDING
A-0.6	AERIAL VIEWS SITE/CONTEXT
A-0.7	NEIGHBORHOOD
A-0.8	STREET VIEWS
A-0.9	SITE CONTEXT
A-1.0	EXISTING LOT COVERAGE
A-1.1	DEMOLITION PLAN
A-1.2	ZONING DATA SHEET
A-1.3	ZONING SETBACKS DIAGRAMS
A-1.4	SITE PLAN
A-1.4.1	CONTOUR PLAN
A-1.5	F.A.R. UNIT SIZE DIAGRAMS
A-1.5.1	F.A.R. UNIT SIZE DIAGRAMS
A-1.6	ZONING DIAGRAMS
A-1.7	ZONING DIAGRAMS
A-1.8	VOLUMETRIC DIAGRAM
A-2.1	GROUND FLOOR PLAN
A-2.2	SECOND FLOOR PLAN
A-2.3	ROOF FLOOR PLAN
A-3.0	EXTERIOR ELEVATIONS
A-3.1	EXTERIOR ELEVATIONS
A-3.2	EXTERIOR ELEVATIONS
A-3.3	EXTERIOR ELEVATIONS
A-3.4	RENDERED ELEVATIONS
A-3.5	RENDERED ELEVATIONS
A-3.6	RENDERED ELEVATIONS
A-3.7	RENDERED ELEVATIONS
A-3.8	MATERIAL BOARD
A-4.0	SECTIONS
A-4.1	SECTIONS
A-5.0	YARD SECTIONS
A-5.1	YARD SECTIONS
A-5.2	YARD SECTIONS
A-5.3	YARD SECTIONS

## LANDSCAPE

L-100	EXISTING TREE DISPOSITION PLAN
L-200	LANDSCAPE PLAN
L-300	PLANT SCHEDULE AND IMAGES





01 PANORAMIC FRONT VIEW



02 FRONT VIEW



03 FRONT VIEW



KEY PLAN / TOP VIEW



04 SIDE VIEW



05 REAR VIEW



06 REAR VIEW





**VILLA JAGGI**  
DESIGN REVIEW BOARD SUBMITTAL

544 W 49TH STREET  
MIAMI BEACH, FLORIDA 33140

**ATELIER305**  
ARCHITECTURE+DESIGN  
Copyright © 2018 ATELIER 305. All rights reserved.

EXISTING BUILDING PHOTOS  
DATE: 09/07/2018  
SCALE: NTS  
**A-0.5.1**






REAR AERIAL (NW) VIEW



REAR AERIAL (SW) VIEW

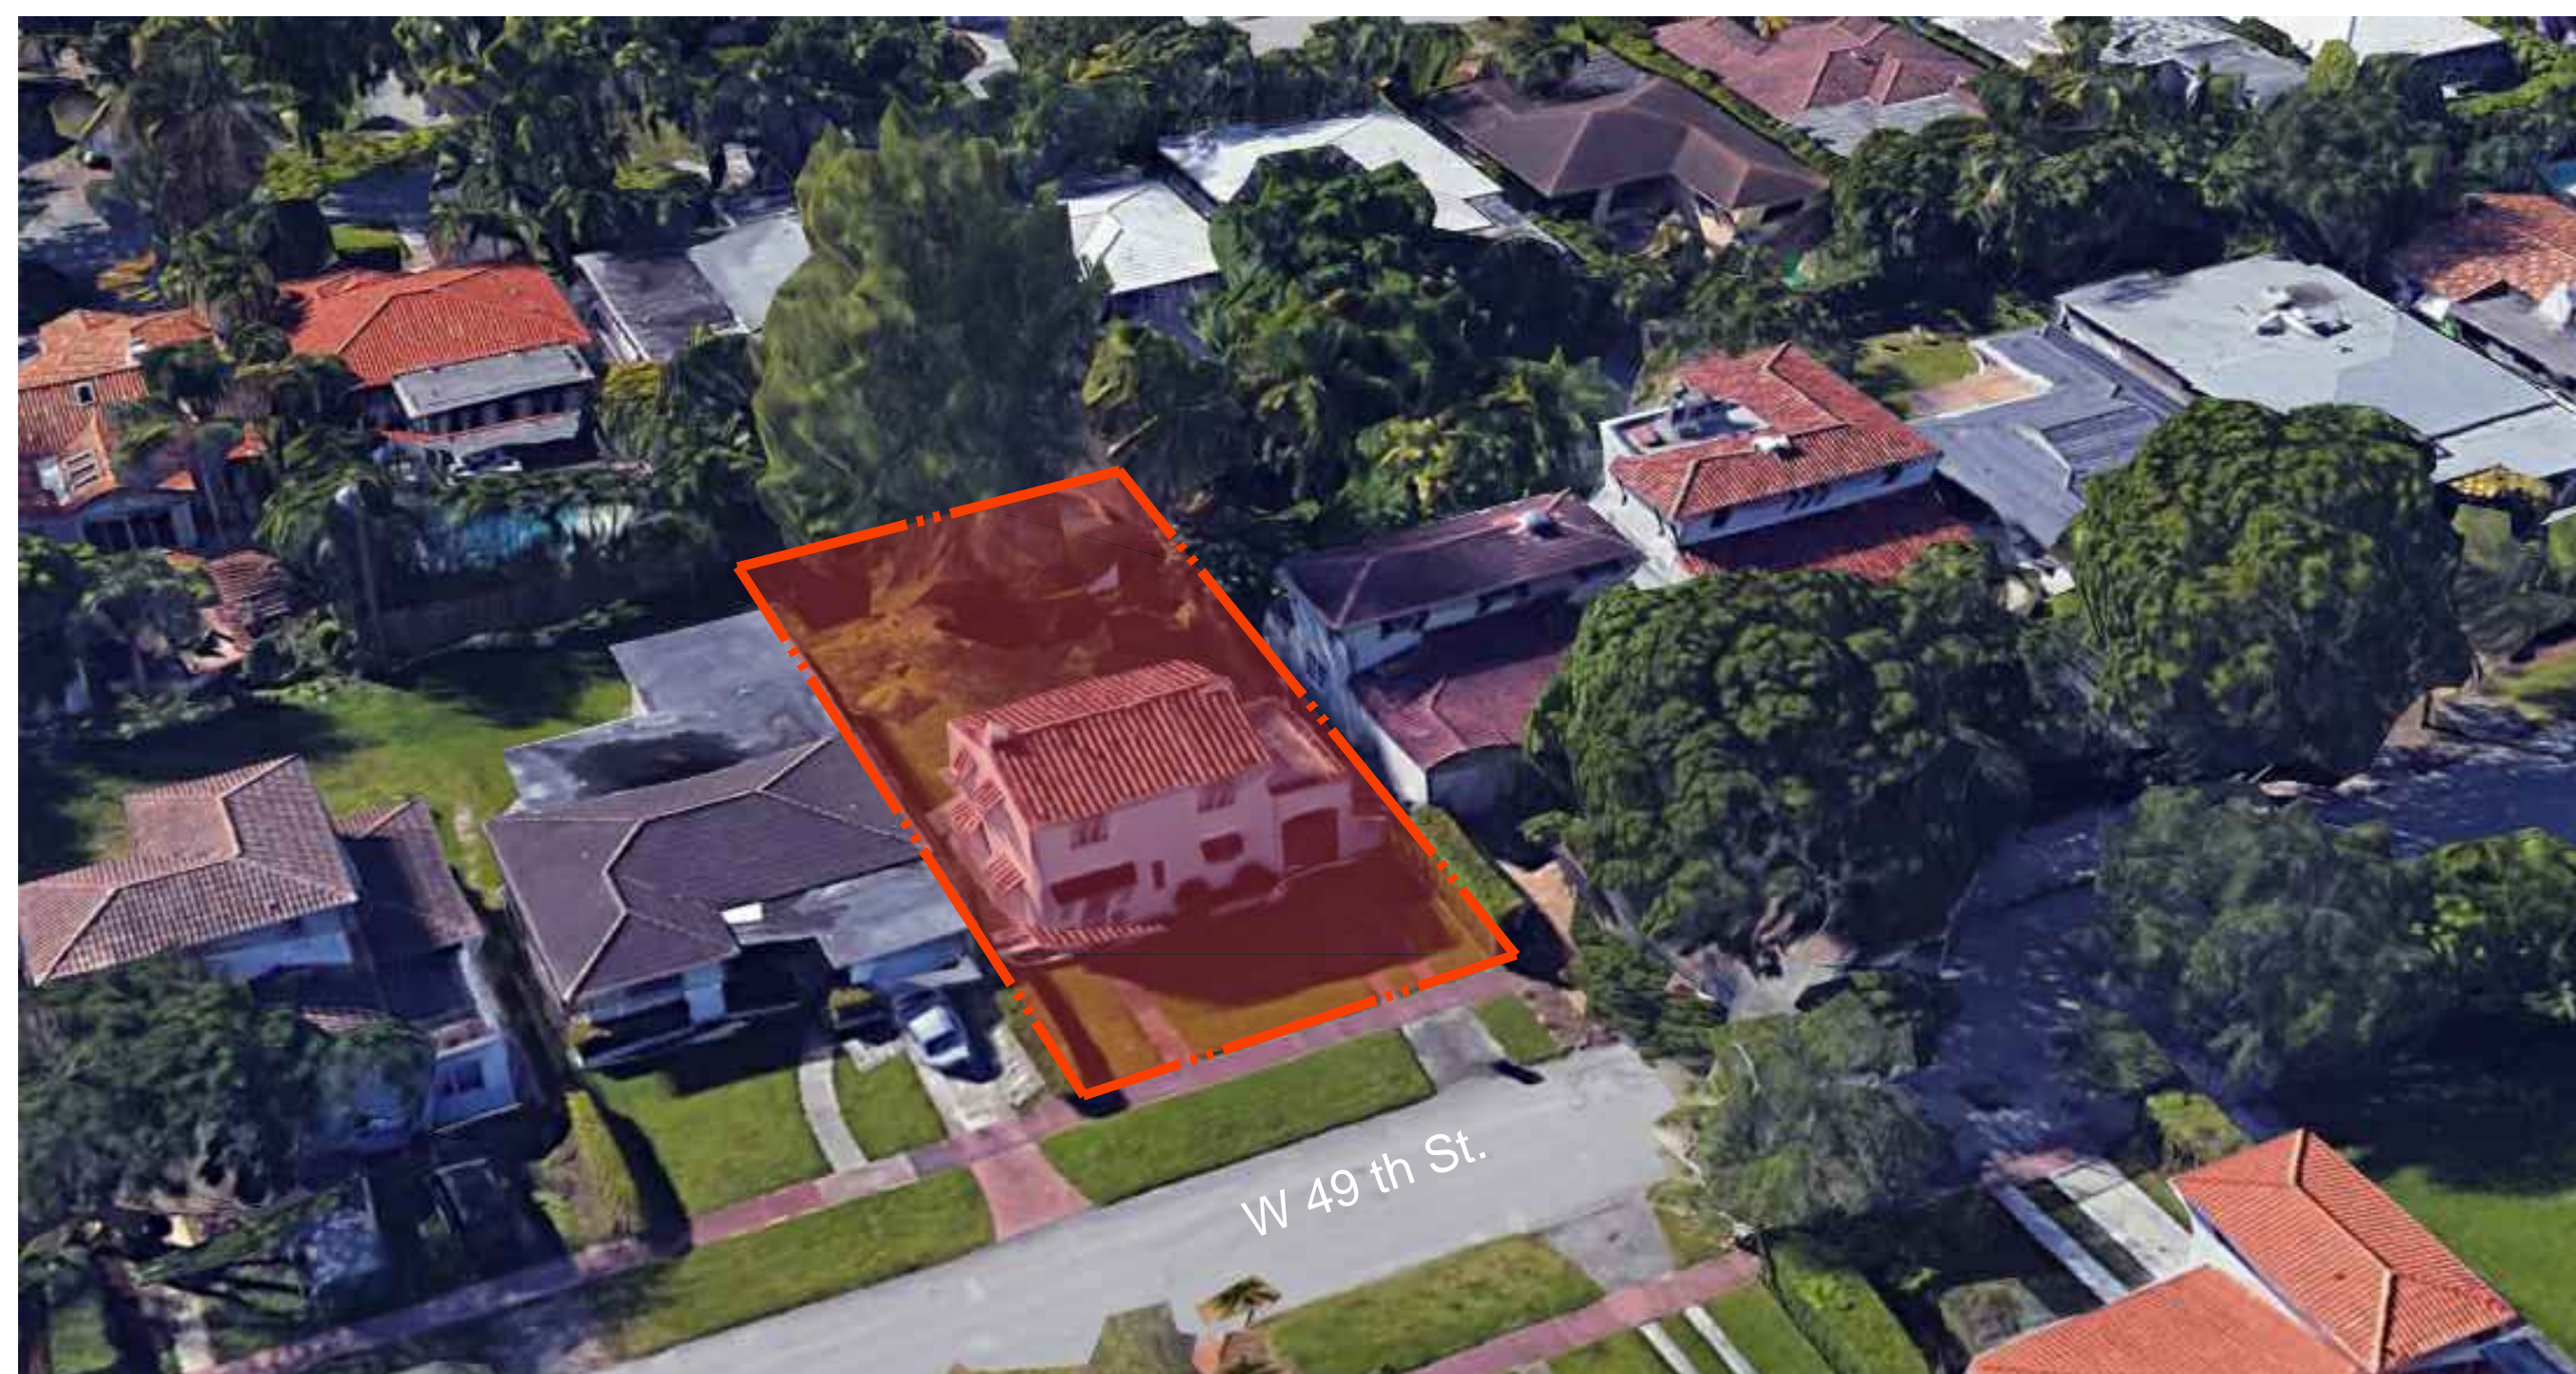


REAR AERIAL (NE) VIEW




REAR AERIAL (SE) VIEW



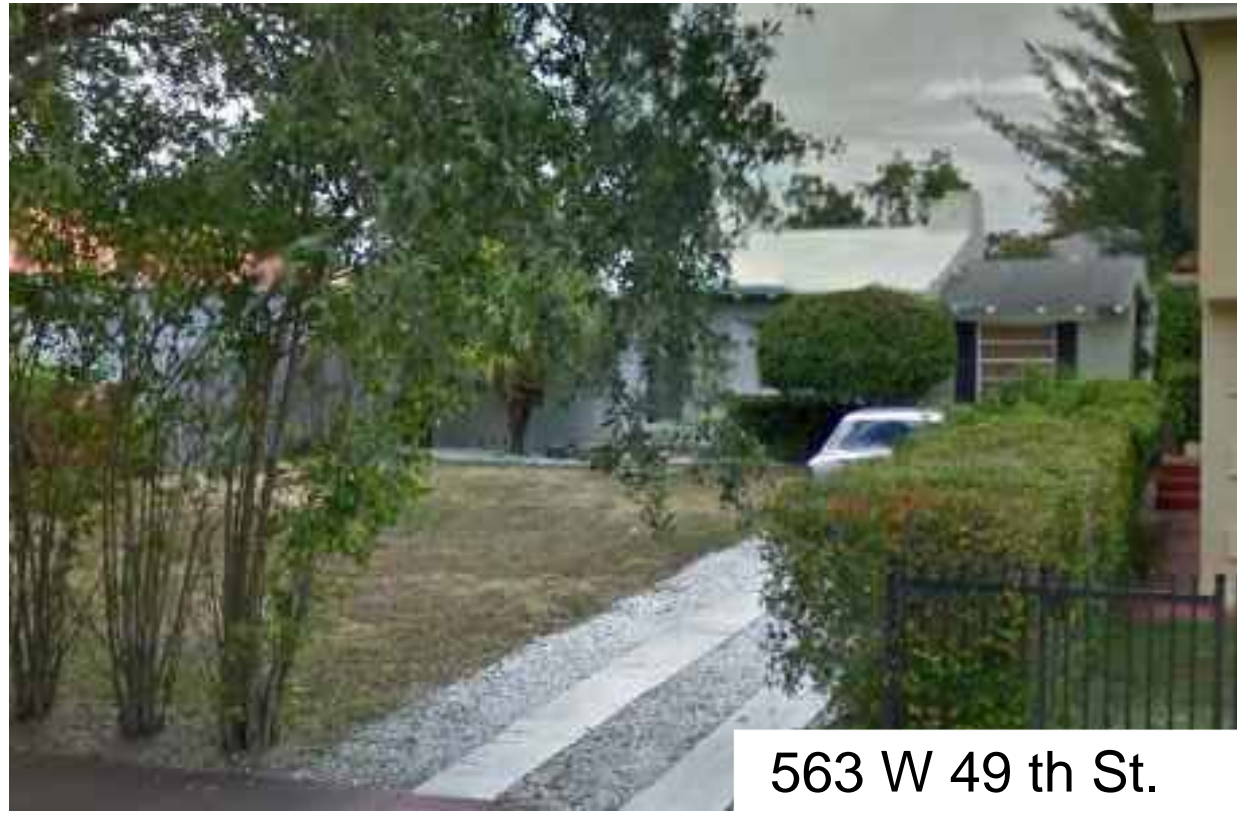

563 W 49 th St.

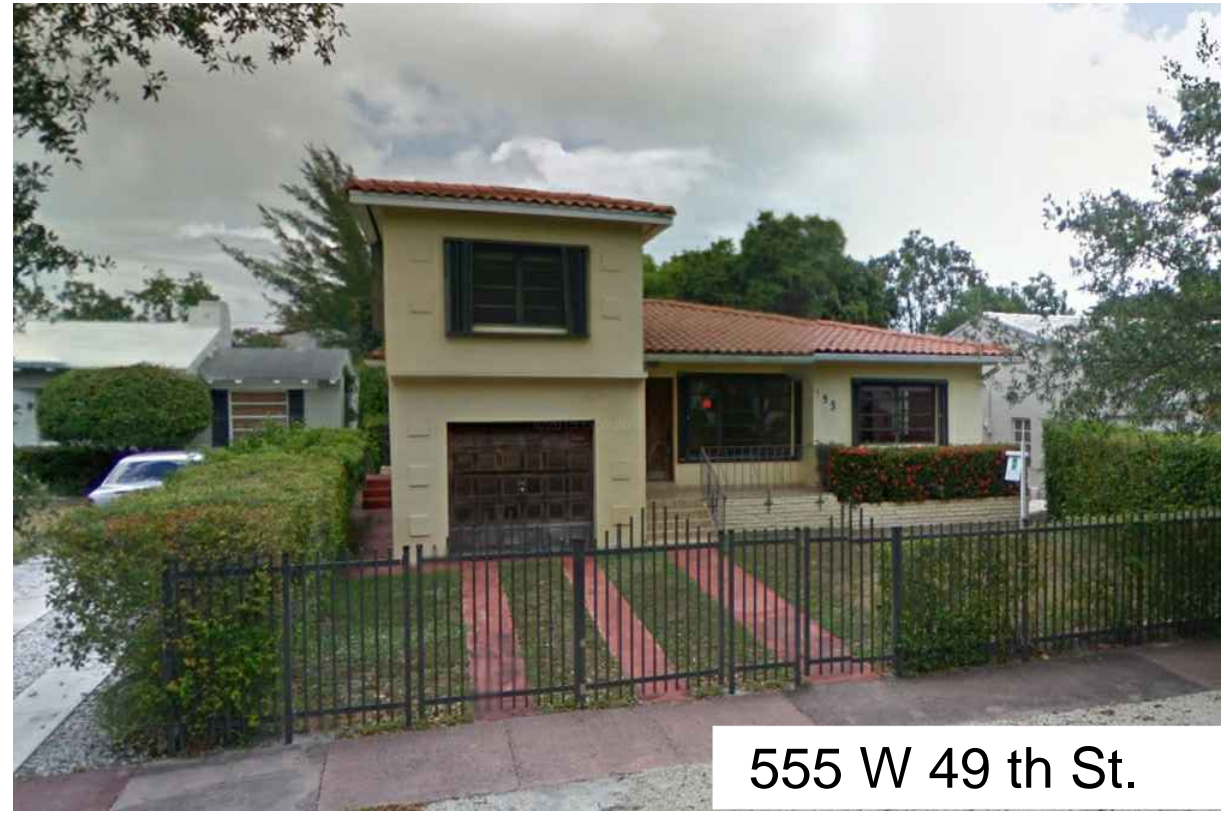

555 W 49 th St.



545 W 49 th St.




531 W 49 th St.




4900 W 49 th St.



568 W 49 th St.

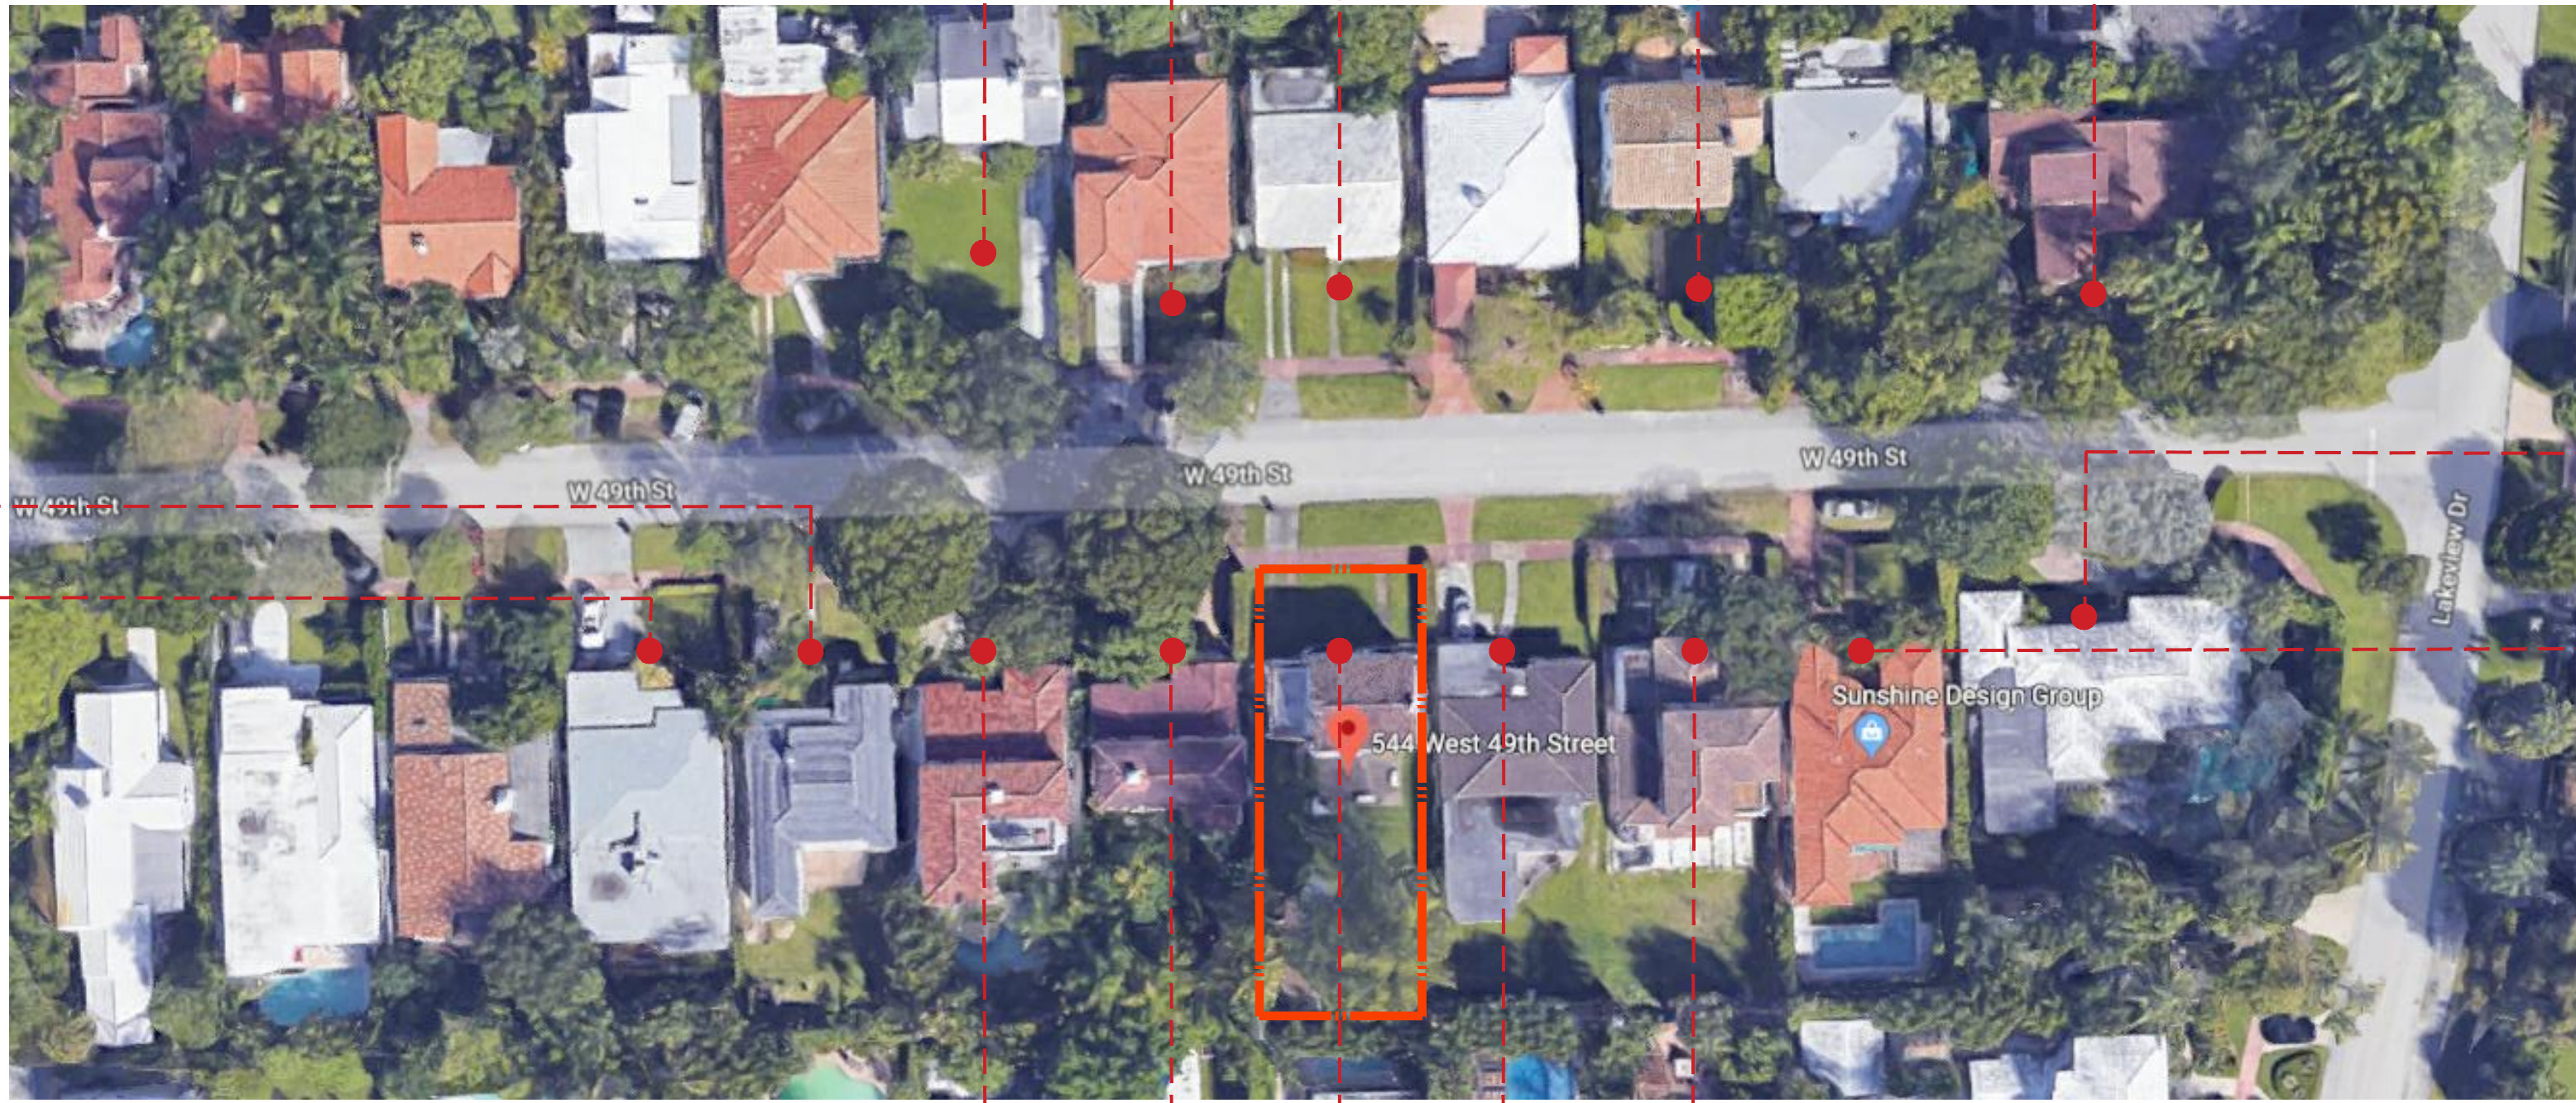

500 W 49 th St.

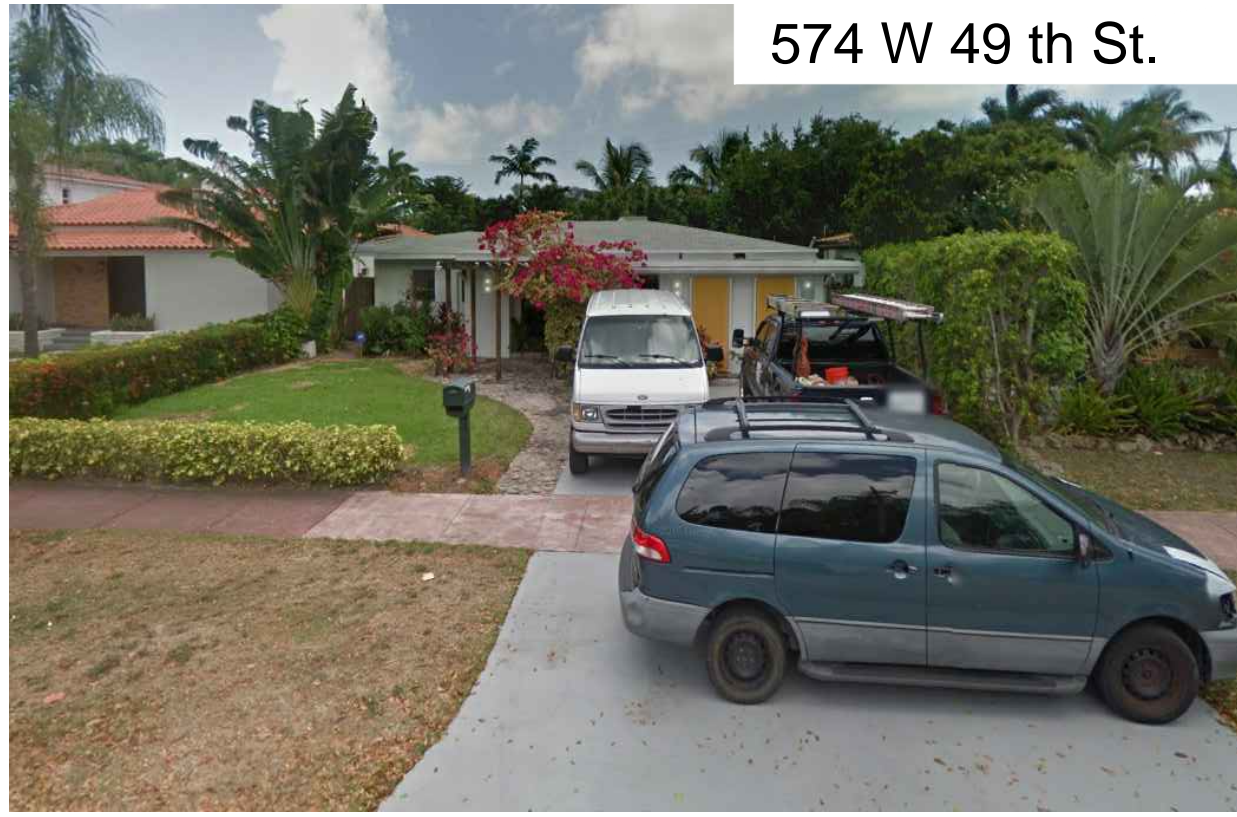

574 W 49 th St.



520 W 49 th St.




560 W 49 th St.



550 W 49 th St.



544 W 49 th St (SITE).

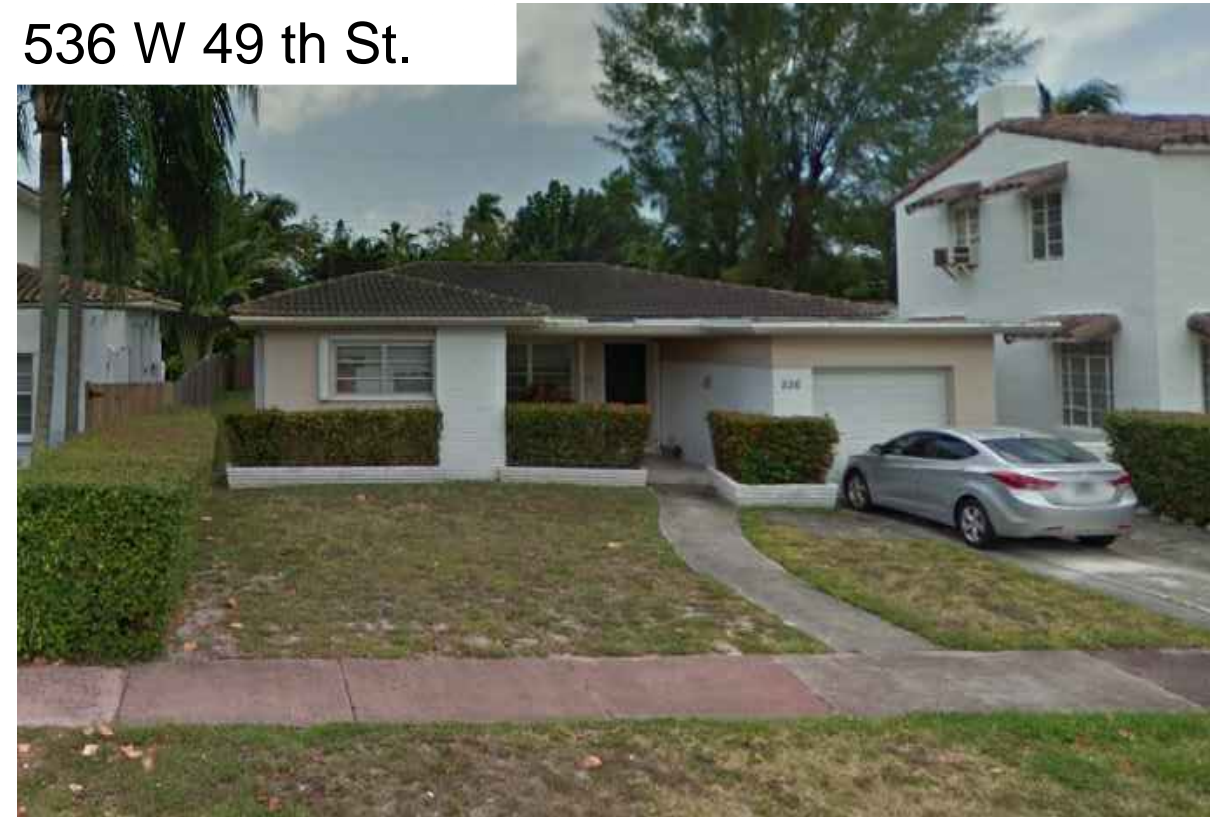

536 W 49 th St.



528 W 49 th St.



EXISTING




536 W 49 th St



550 W 49 th St.



544 W 49 th St (SITE).

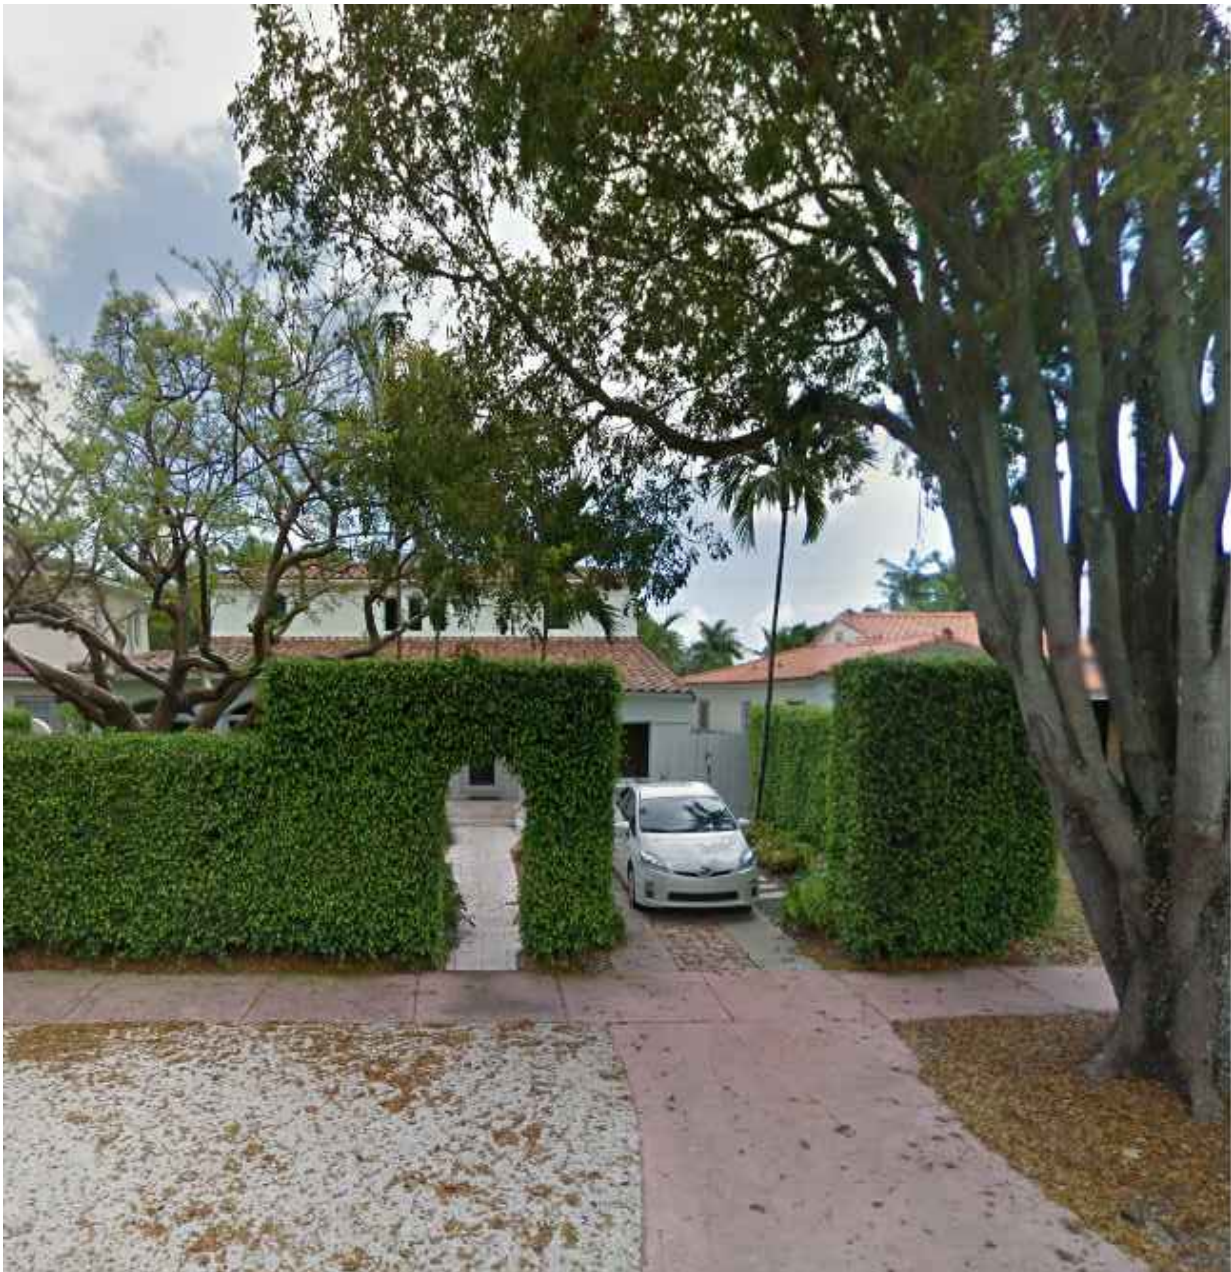

560 W 49 th St.



574 W 49 th St.

PROPOSED



536 W 49 th St



550 W 49 th St.



544 W 49 th St (SITE).



560 W 49 th St.



574 W 49 th St.