

CROWN CASTLE
SMALL WIRELESS FACILITIES
(SFL10240)
120 4TH STREET
PROPOSED SITE PLAN


N.T.S.
 July 16, 2018
R.J. HEISENBOTTE ARCHITECTS, P.A.


2199 PONCE DE LEON BLV, CORAL GABLES, FLORIDA 33134
 PHONE: 305.446.7799 / FAX: 305.446.9275
 FLORIDA REGISTRATION NUMBER: AR 0010865

SFL10240

120 4th Street, Miami Beach, FL 33139

Aerial View

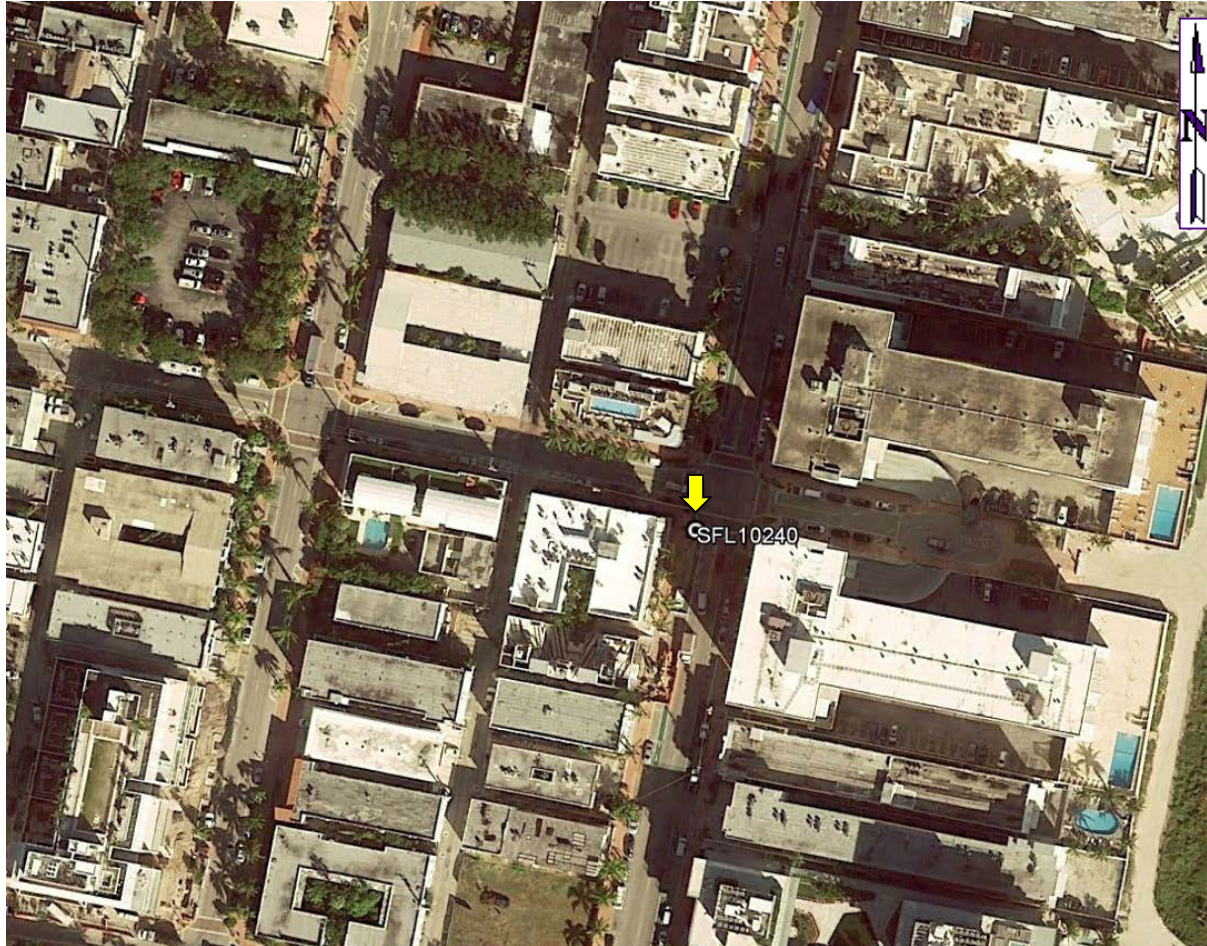


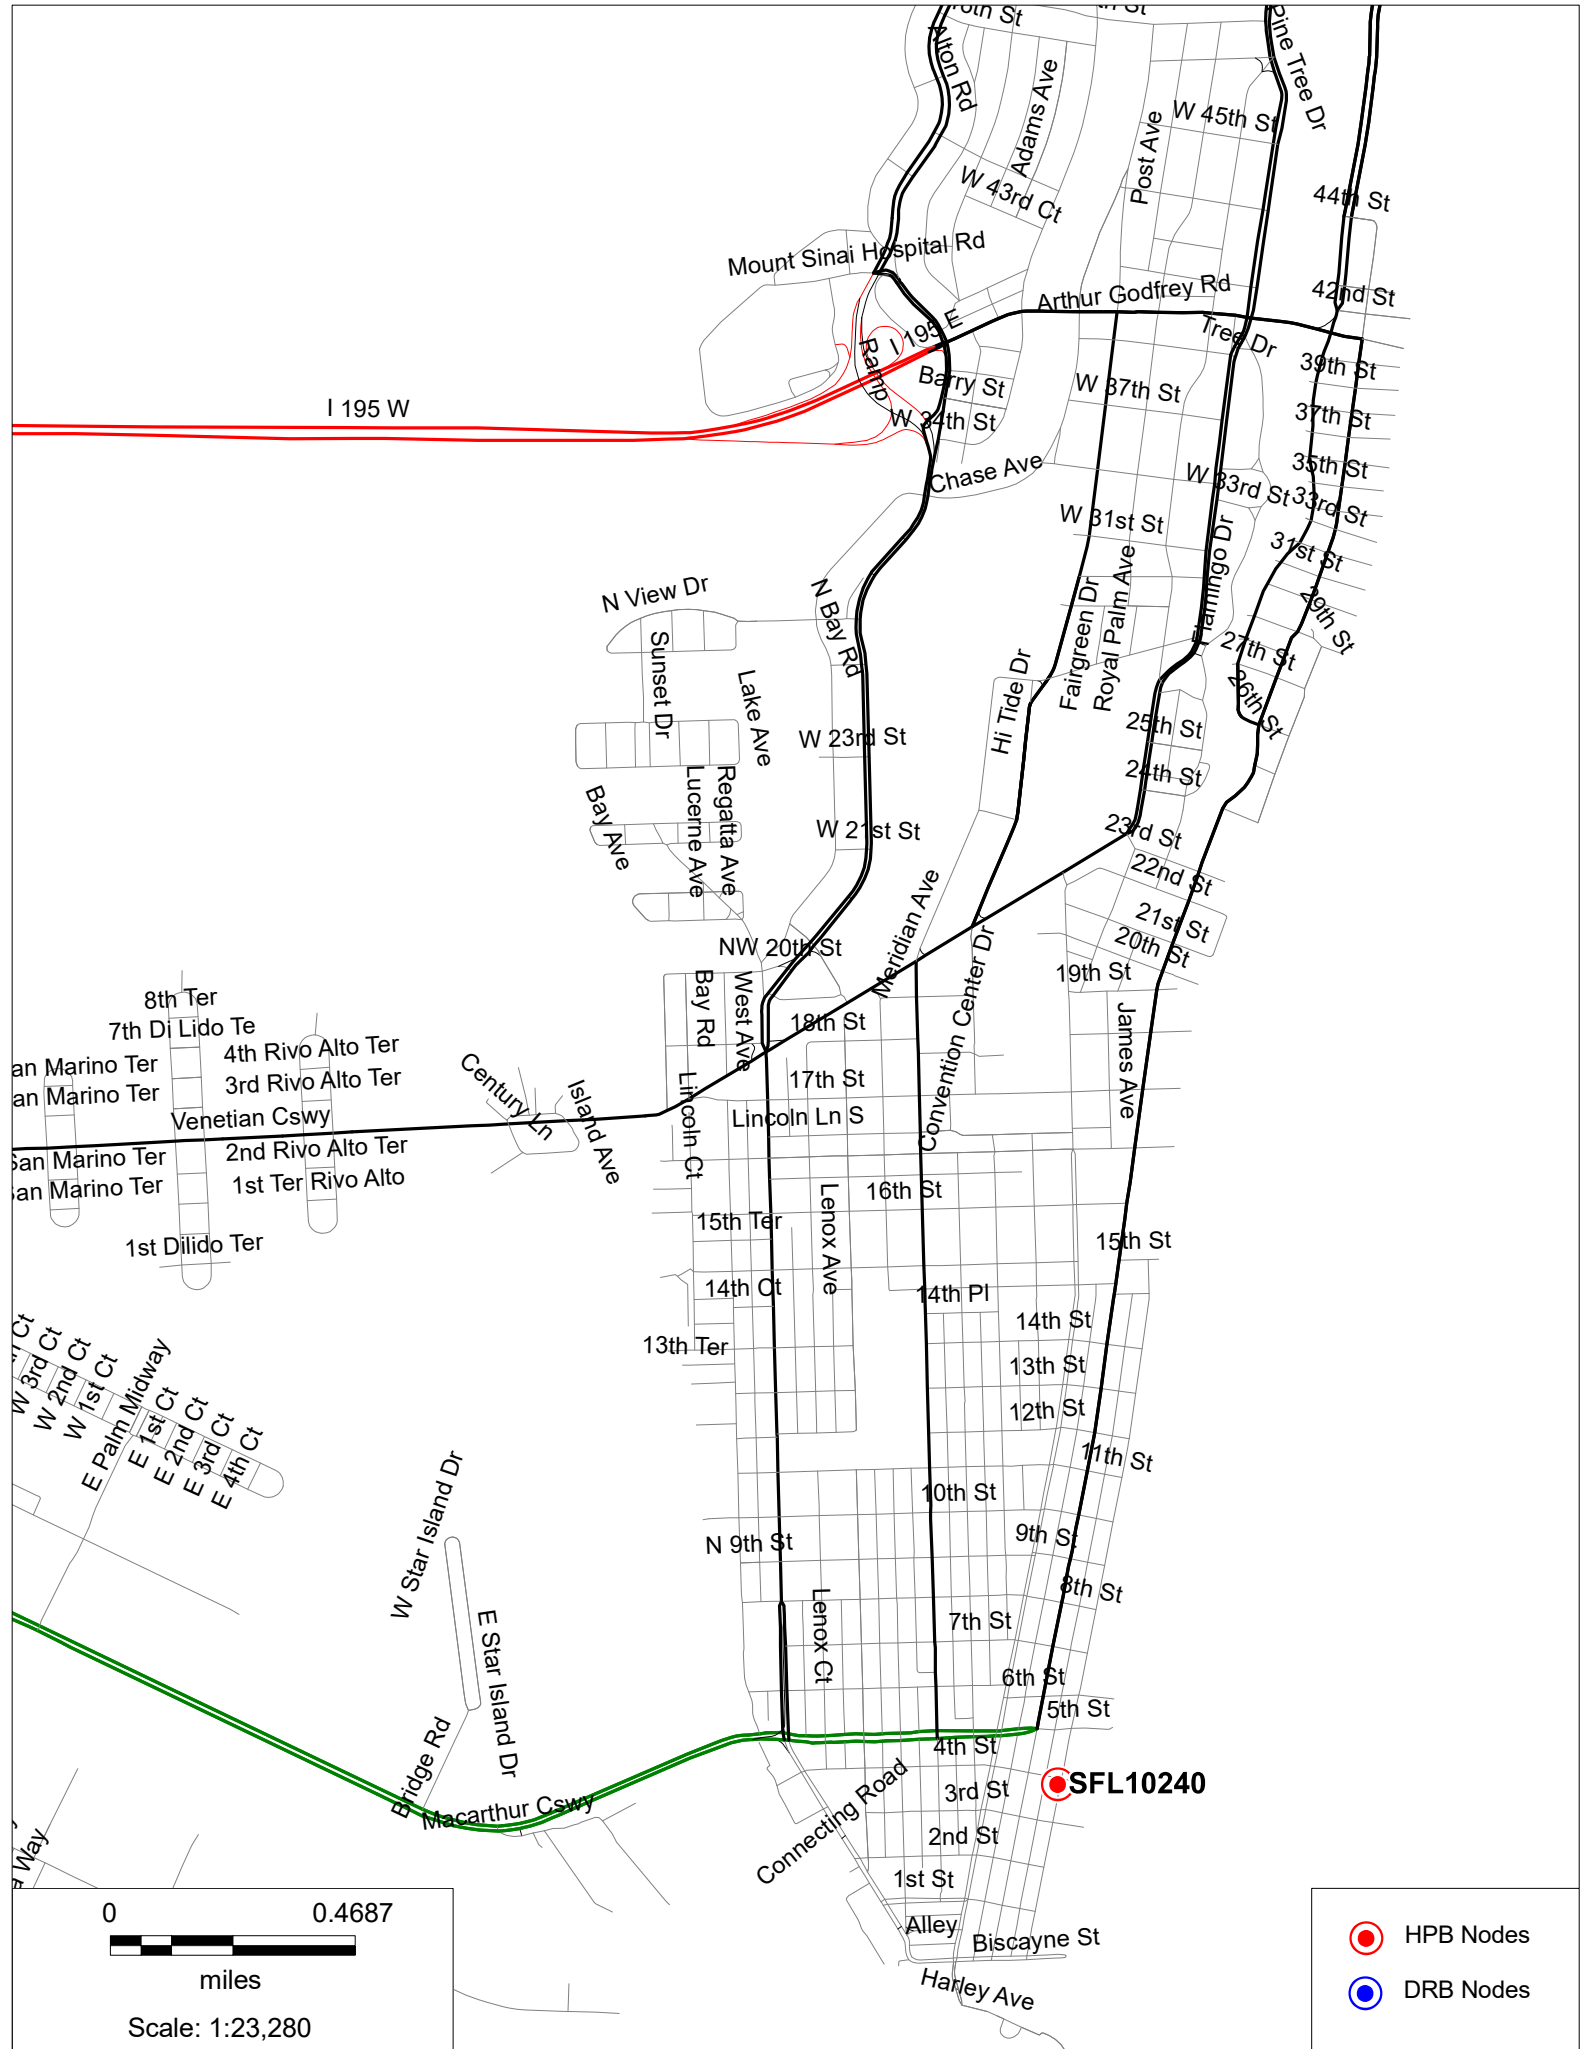


I 195 W

SFL10240



- HPB Nodes
- DRB Nodes

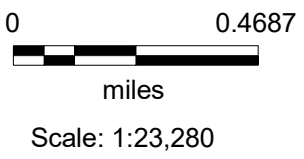

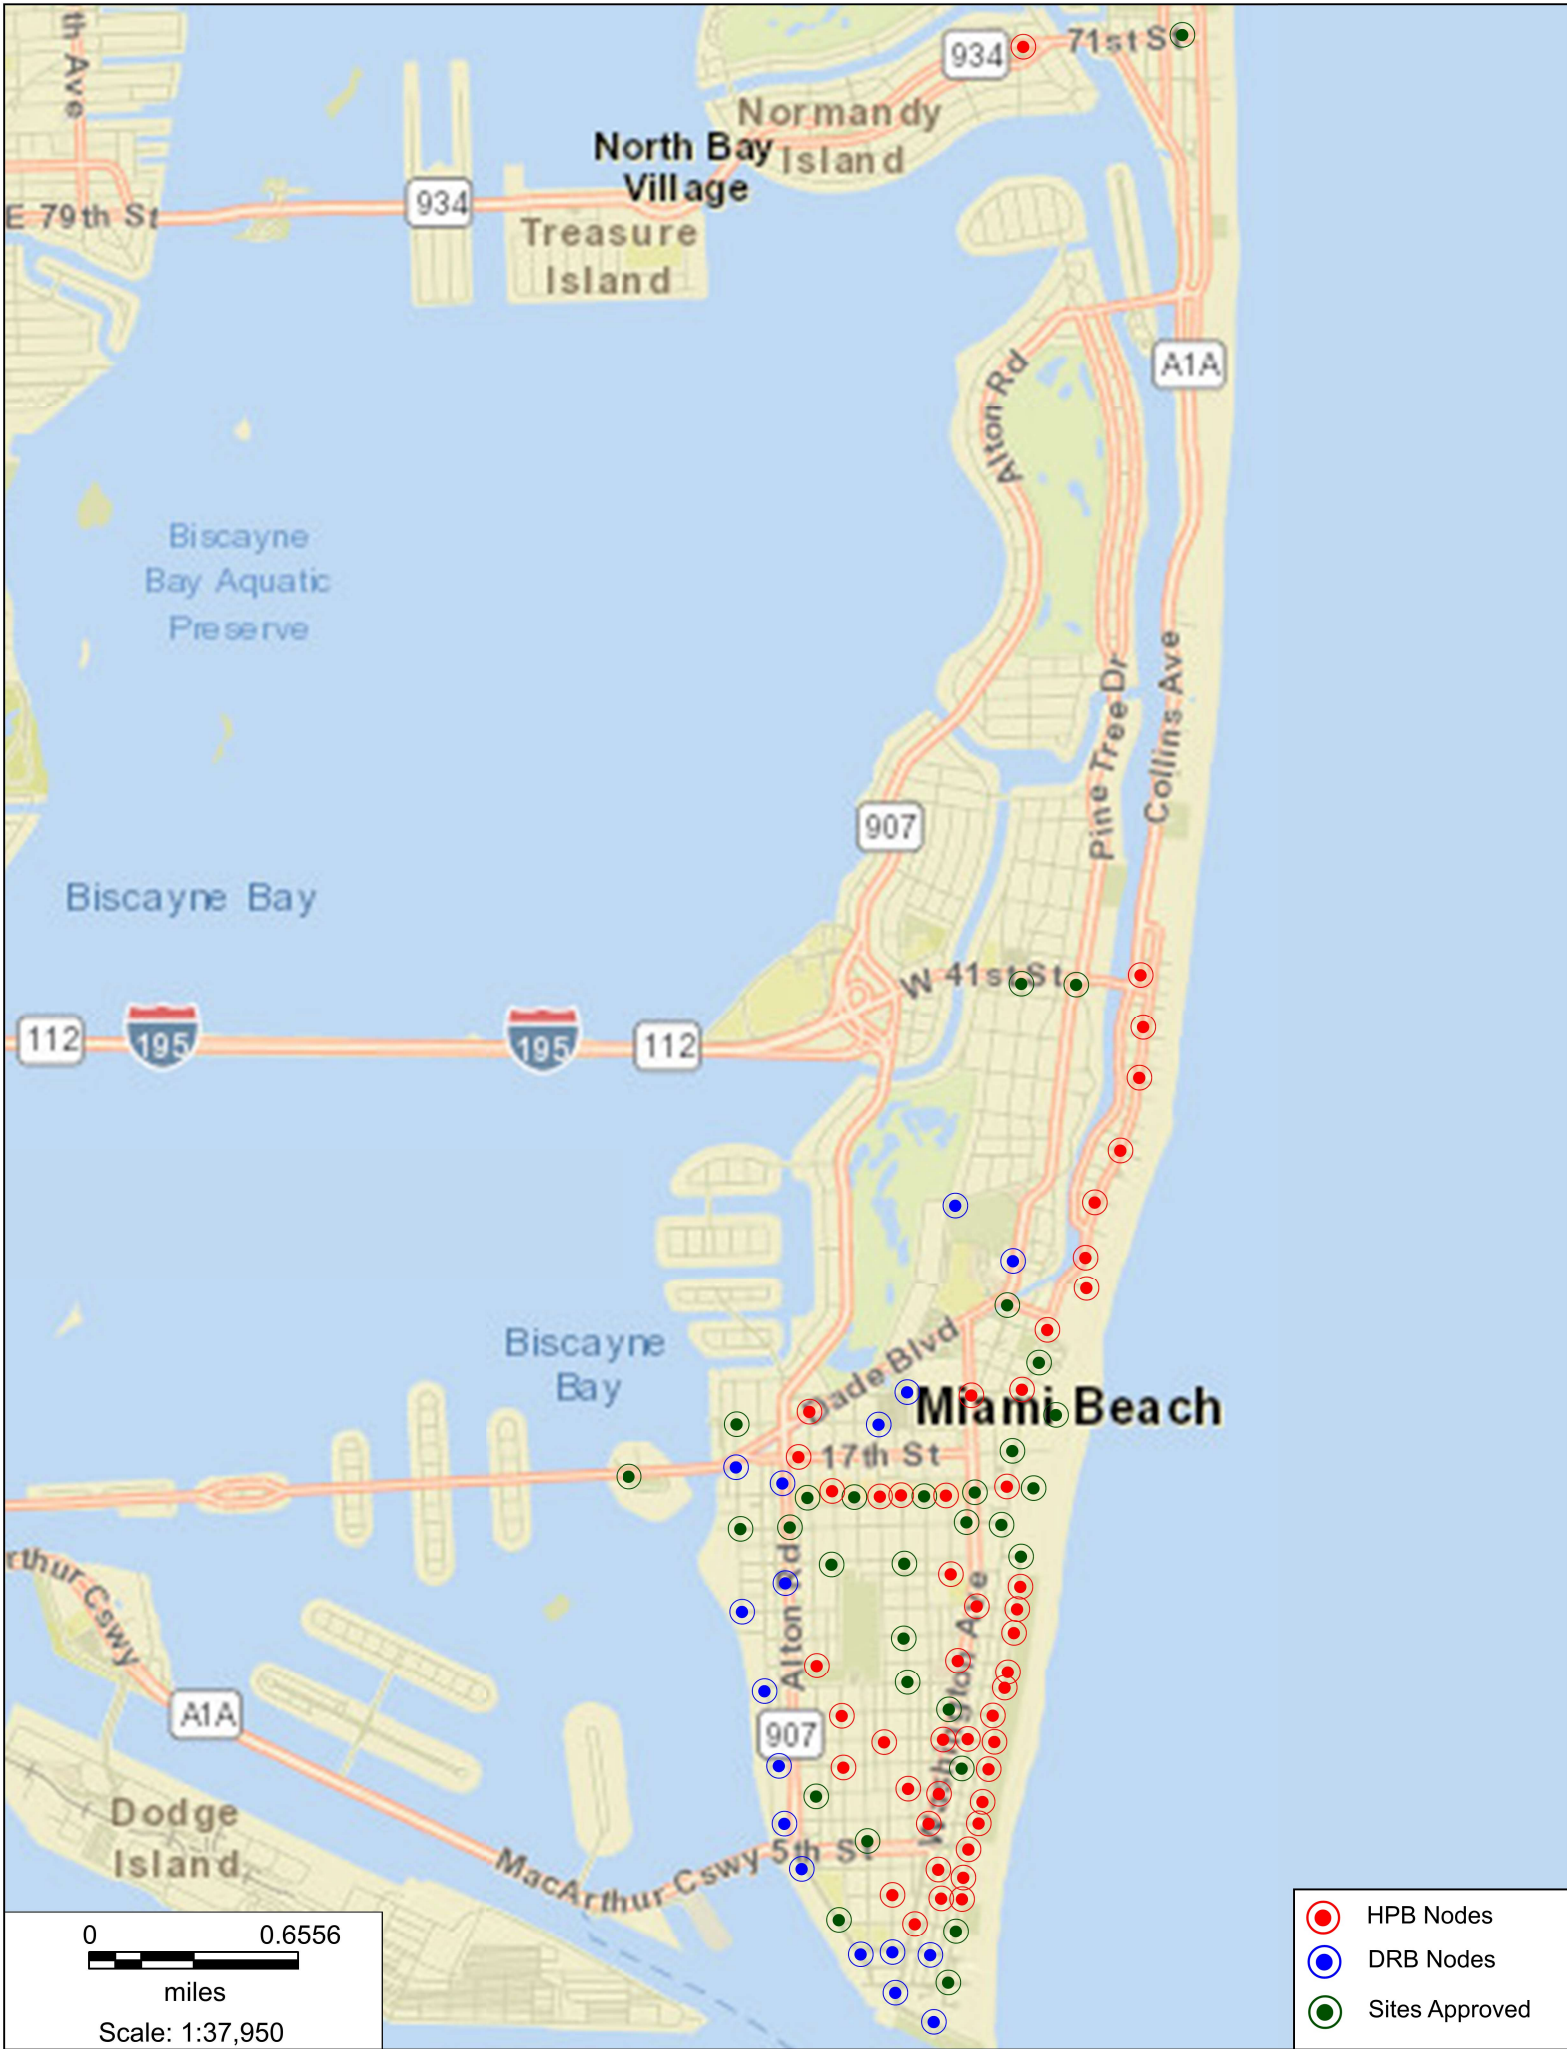


- HPB Nodes
- DRB Nodes
- Sites Approved

0 0.6556
 miles
 Scale: 1:37,950

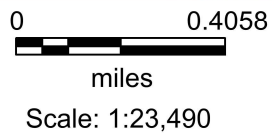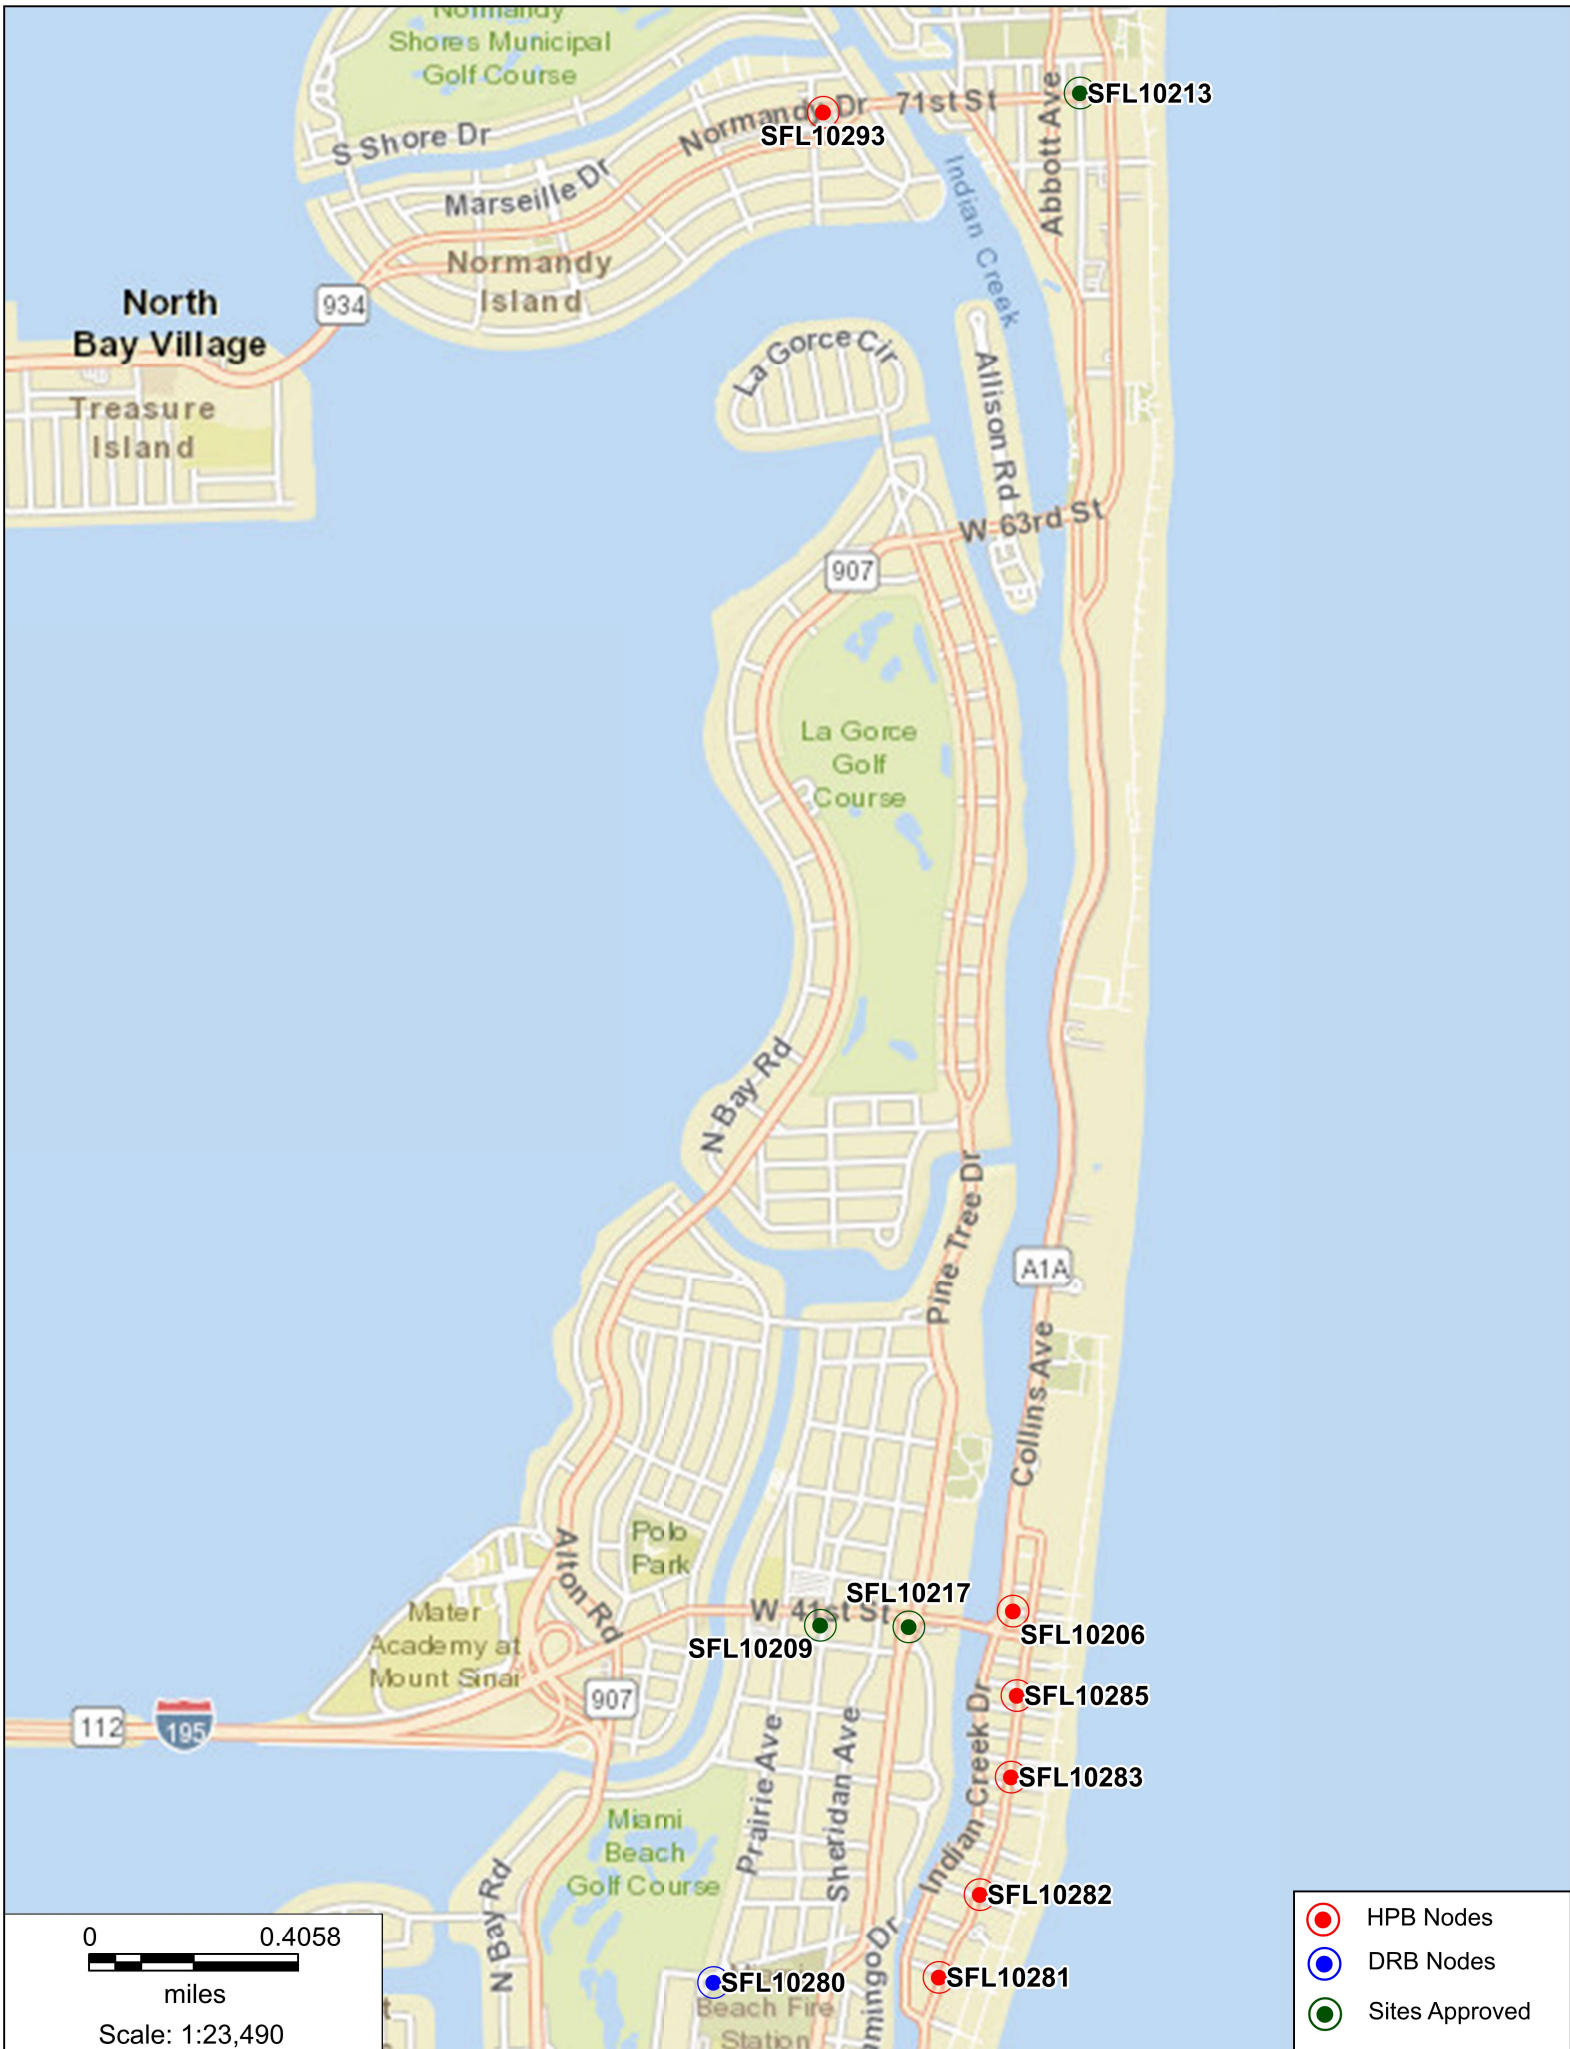


- HPB Nodes
- DRB Nodes
- Sites Approved

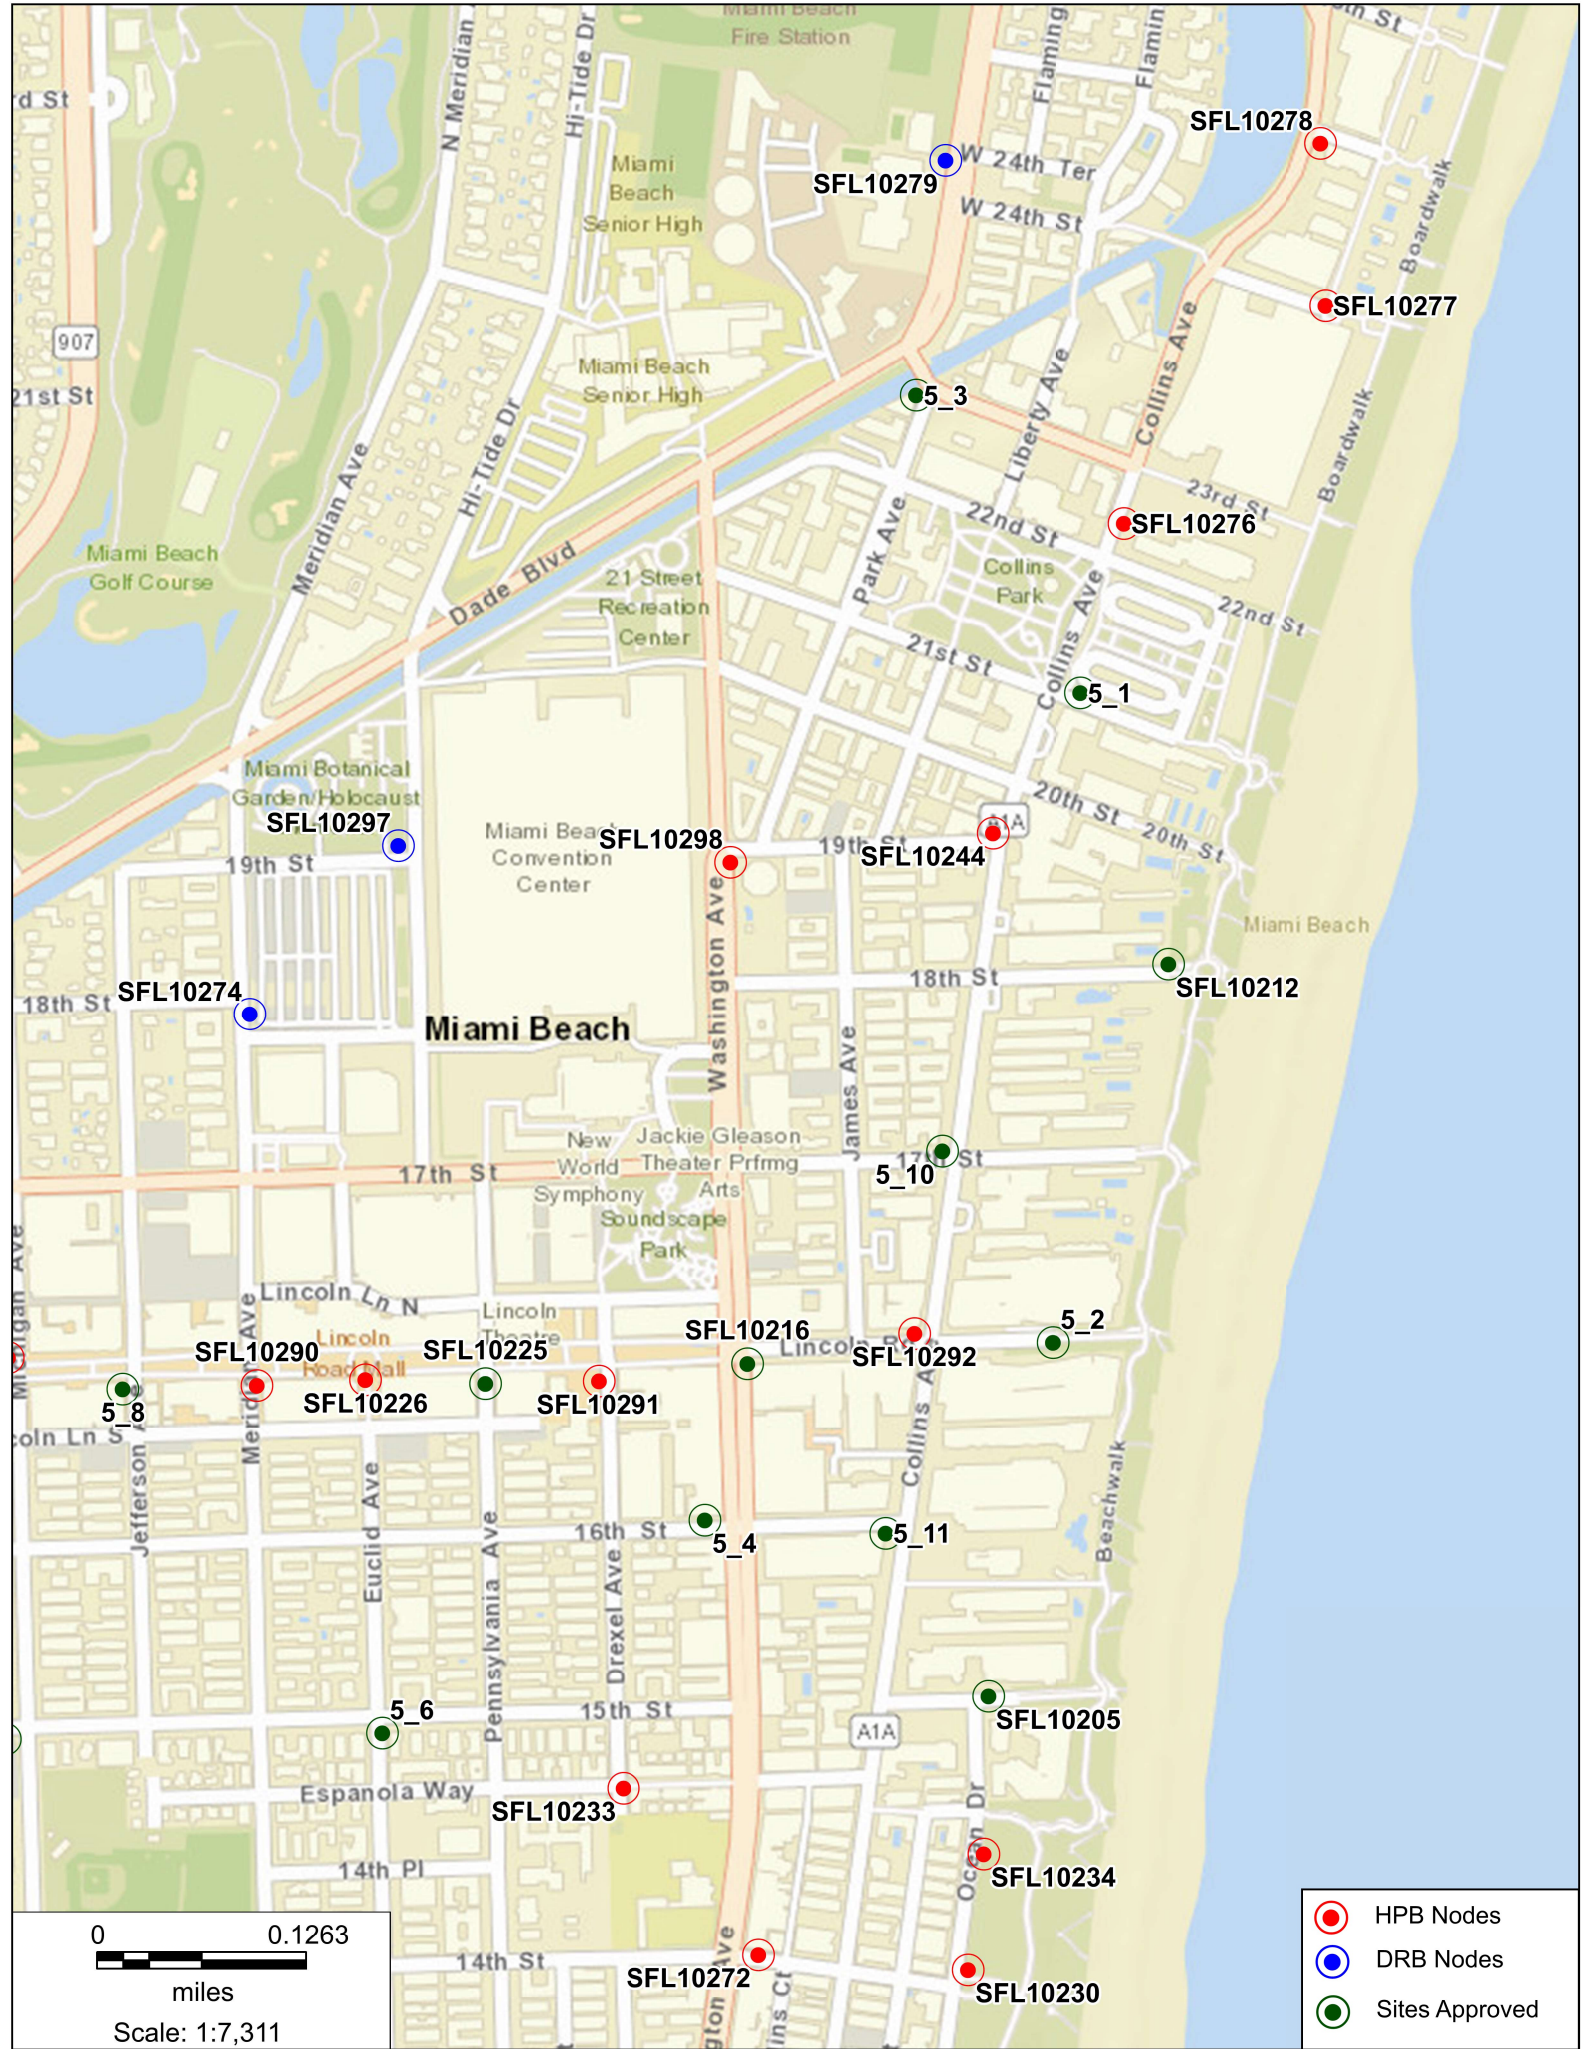

- HPB Nodes
- DRB Nodes
- Sites Approved

0 0.1263
 miles
 Scale: 1:7,311

ID	Type	Approximate Location
SFL10278	HPB Node	W 24th St, Collins Ave
SFL10277	HPB Node	W 24th St, Collins Ave
SFL10276	HPB Node	W 24th St, Collins Ave
SFL10274	DRB Node	19th St, Meridian Ave
SFL10298	HPB Node	19th St, Washington Ave
SFL10244	HPB Node	19th St, Washington Ave
SFL10274	DRB Node	18th St, Meridian Ave
SFL10290	HPB Node	17th St, Meridian Ave
SFL10225	HPB Node	17th St, Lincoln Ln N
SFL10226	HPB Node	17th St, Lincoln Ln S
SFL10291	HPB Node	17th St, Lincoln Ln S
SFL10216	HPB Node	17th St, Lincoln Ln S
SFL10292	HPB Node	17th St, Collins Ave
SFL10205	HPB Node	17th St, Collins Ave
SFL10233	HPB Node	15th St, Drexel Ave
SFL10272	HPB Node	14th St, Washington Ave
SFL10230	HPB Node	14th St, Ocean Dr
SFL10212	Sites Approved	18th St, Collins Ave
5_3	Sites Approved	W 24th St, Liberty Ave
5_1	Sites Approved	21st St, Collins Ave
5_10	Sites Approved	17th St, Collins Ave
5_2	Sites Approved	17th St, Collins Ave
5_4	Sites Approved	16th St, Drexel Ave
5_11	Sites Approved	16th St, Collins Ave
5_6	Sites Approved	15th St, Drexel Ave
5_8	Sites Approved	15th St, Jefferson Ave

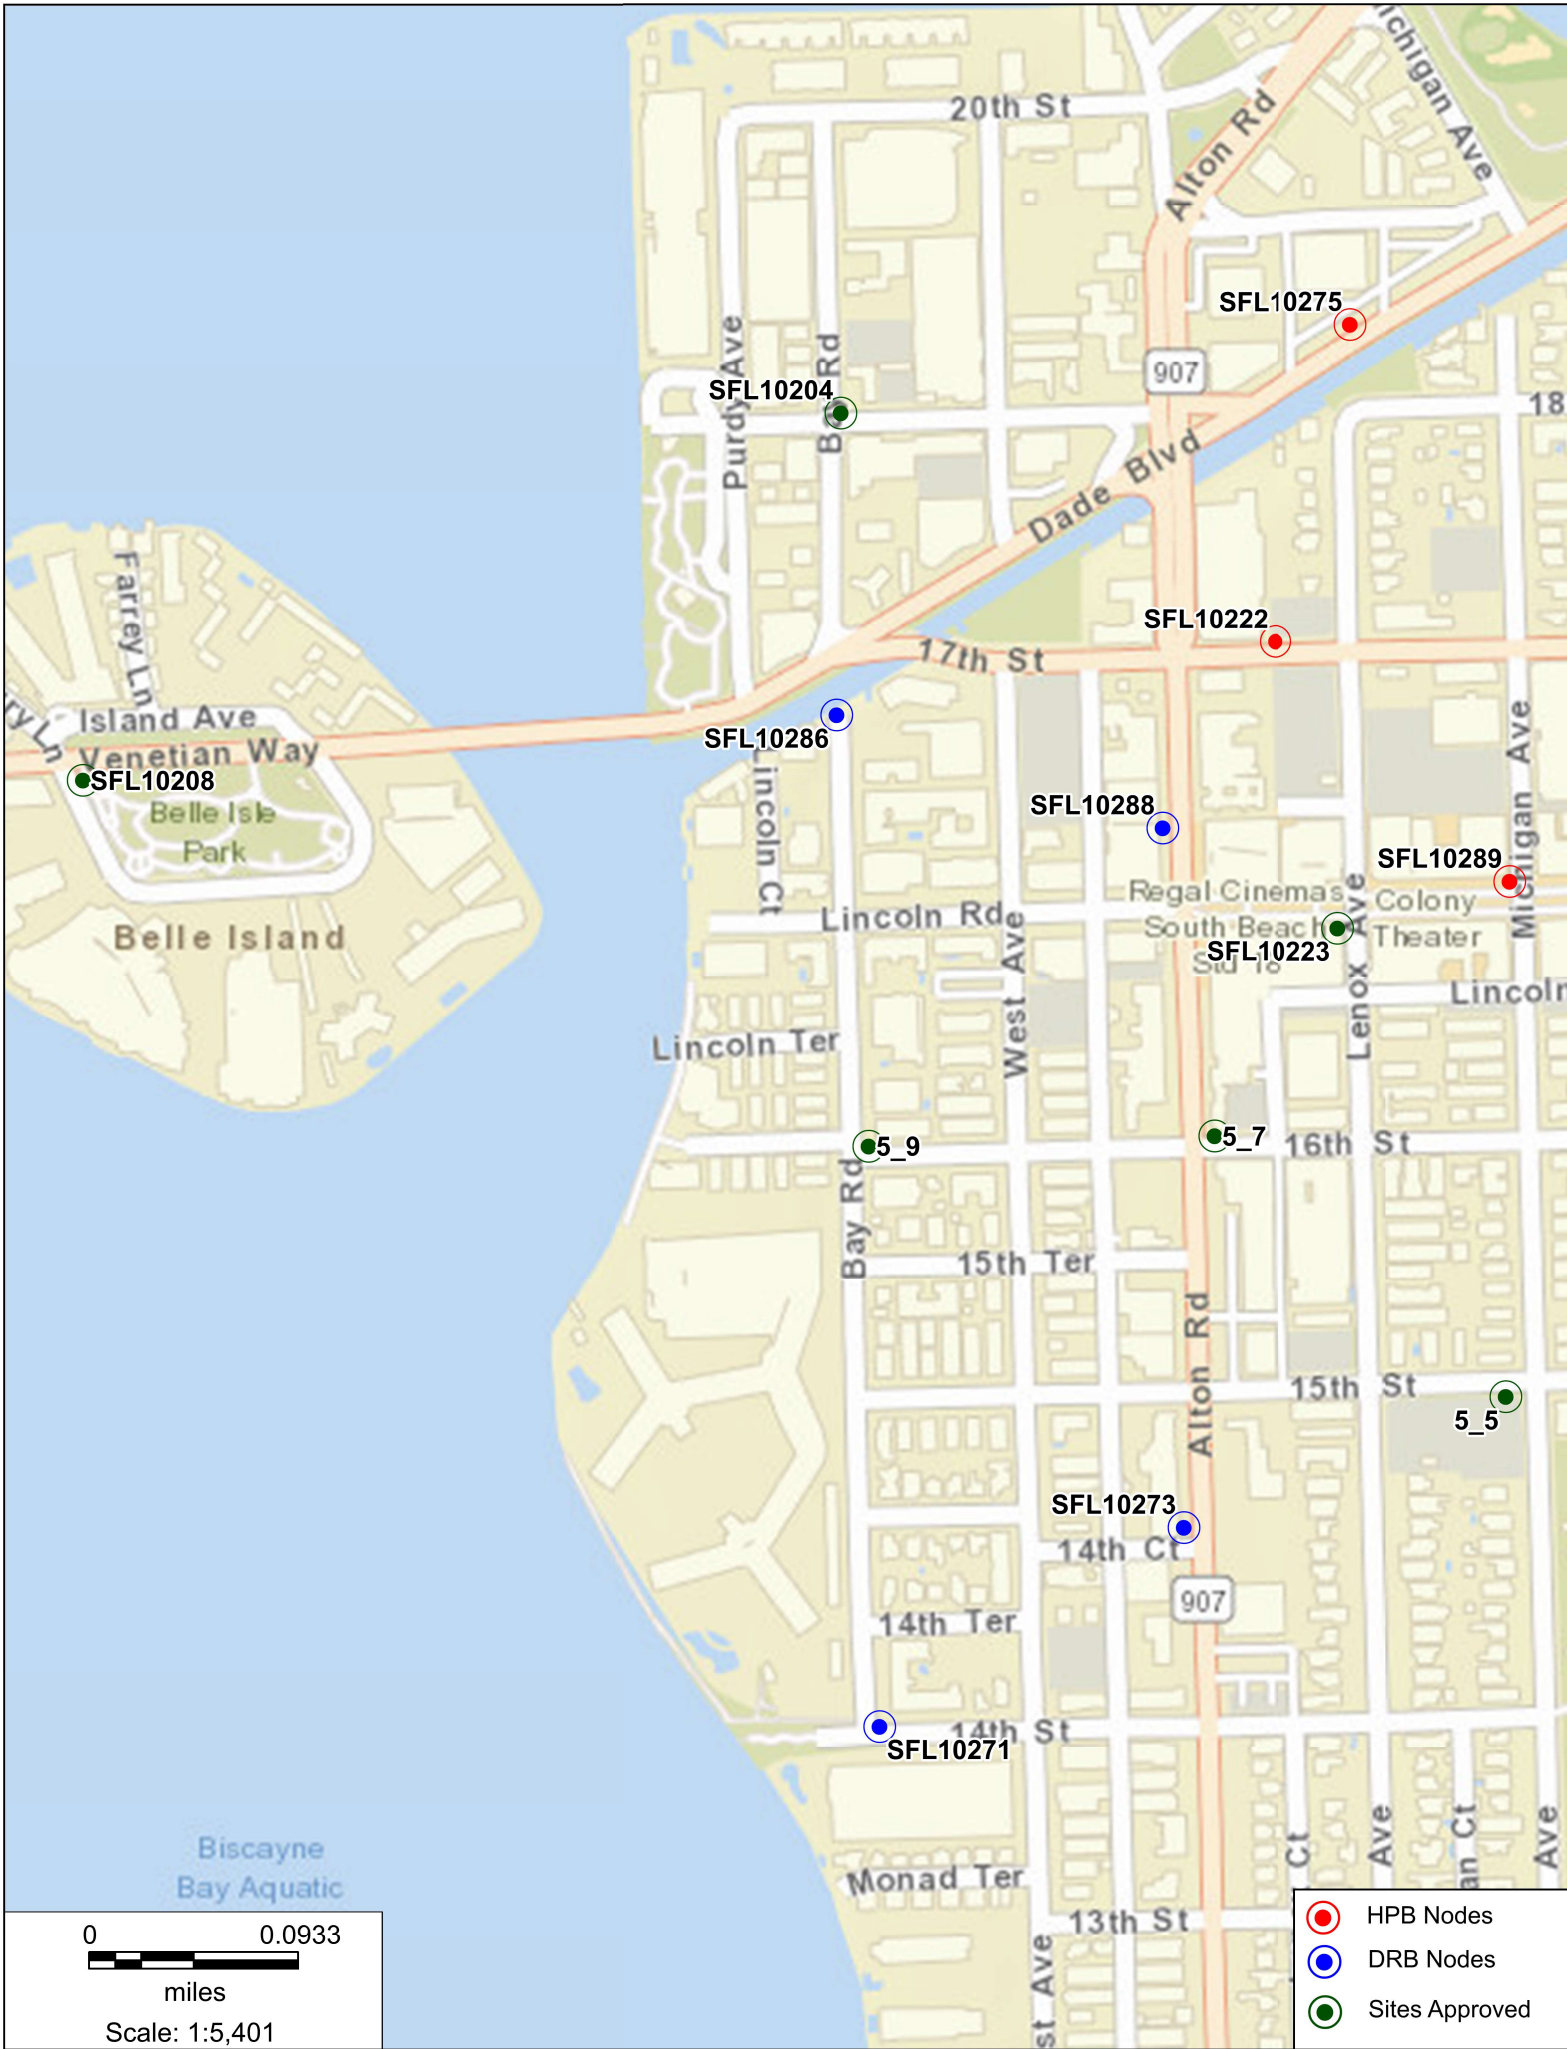

SFL10240

120 4th Street, Miami Beach, FL 33139

Photosim - Proposed Small Wireless Facilities with 25' Cobra



SFL10240

120 4th Street, Miami Beach, FL 33139


Photosim - Proposed Small Wireless Facilities with 25' Cobra



SFL10240

120 4th Street, Miami Beach, FL 33139

Aerial View

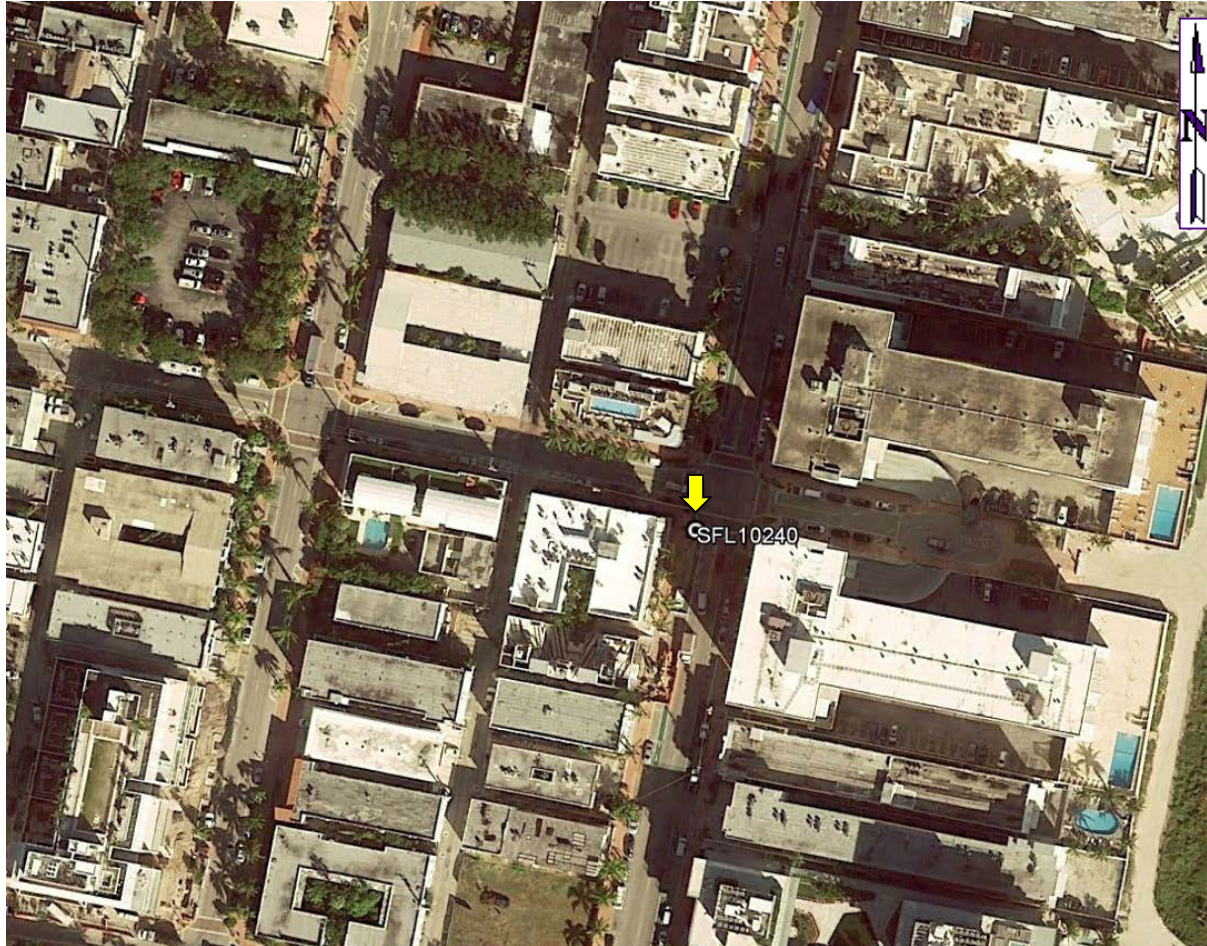

SFL10240

120 4th Street, Miami Beach, FL 33139

South



SFL10240

120 4th Street, Miami Beach, FL 33139

West



SFL10240

120 4th Street, Miami Beach, FL 33139

East



SFL10240

120 4th Street, Miami Beach, FL 33139

East

