


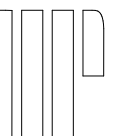

A401 | H P B S U B M I T T A L

100 LINCOLN ROAD :: MIAMI BEACH, FL 33139

R E N D E R I N G | 08 . 03 . 2018 | U R B A N R O B O T © 2018






A402 | H P B S U B M I T T A L

100 LINCOLN ROAD :: MIAMI BEACH, FL 33139


R E N D E R I N G


08.03.2018

U R B A N R O B O T © 2018

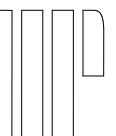




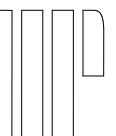


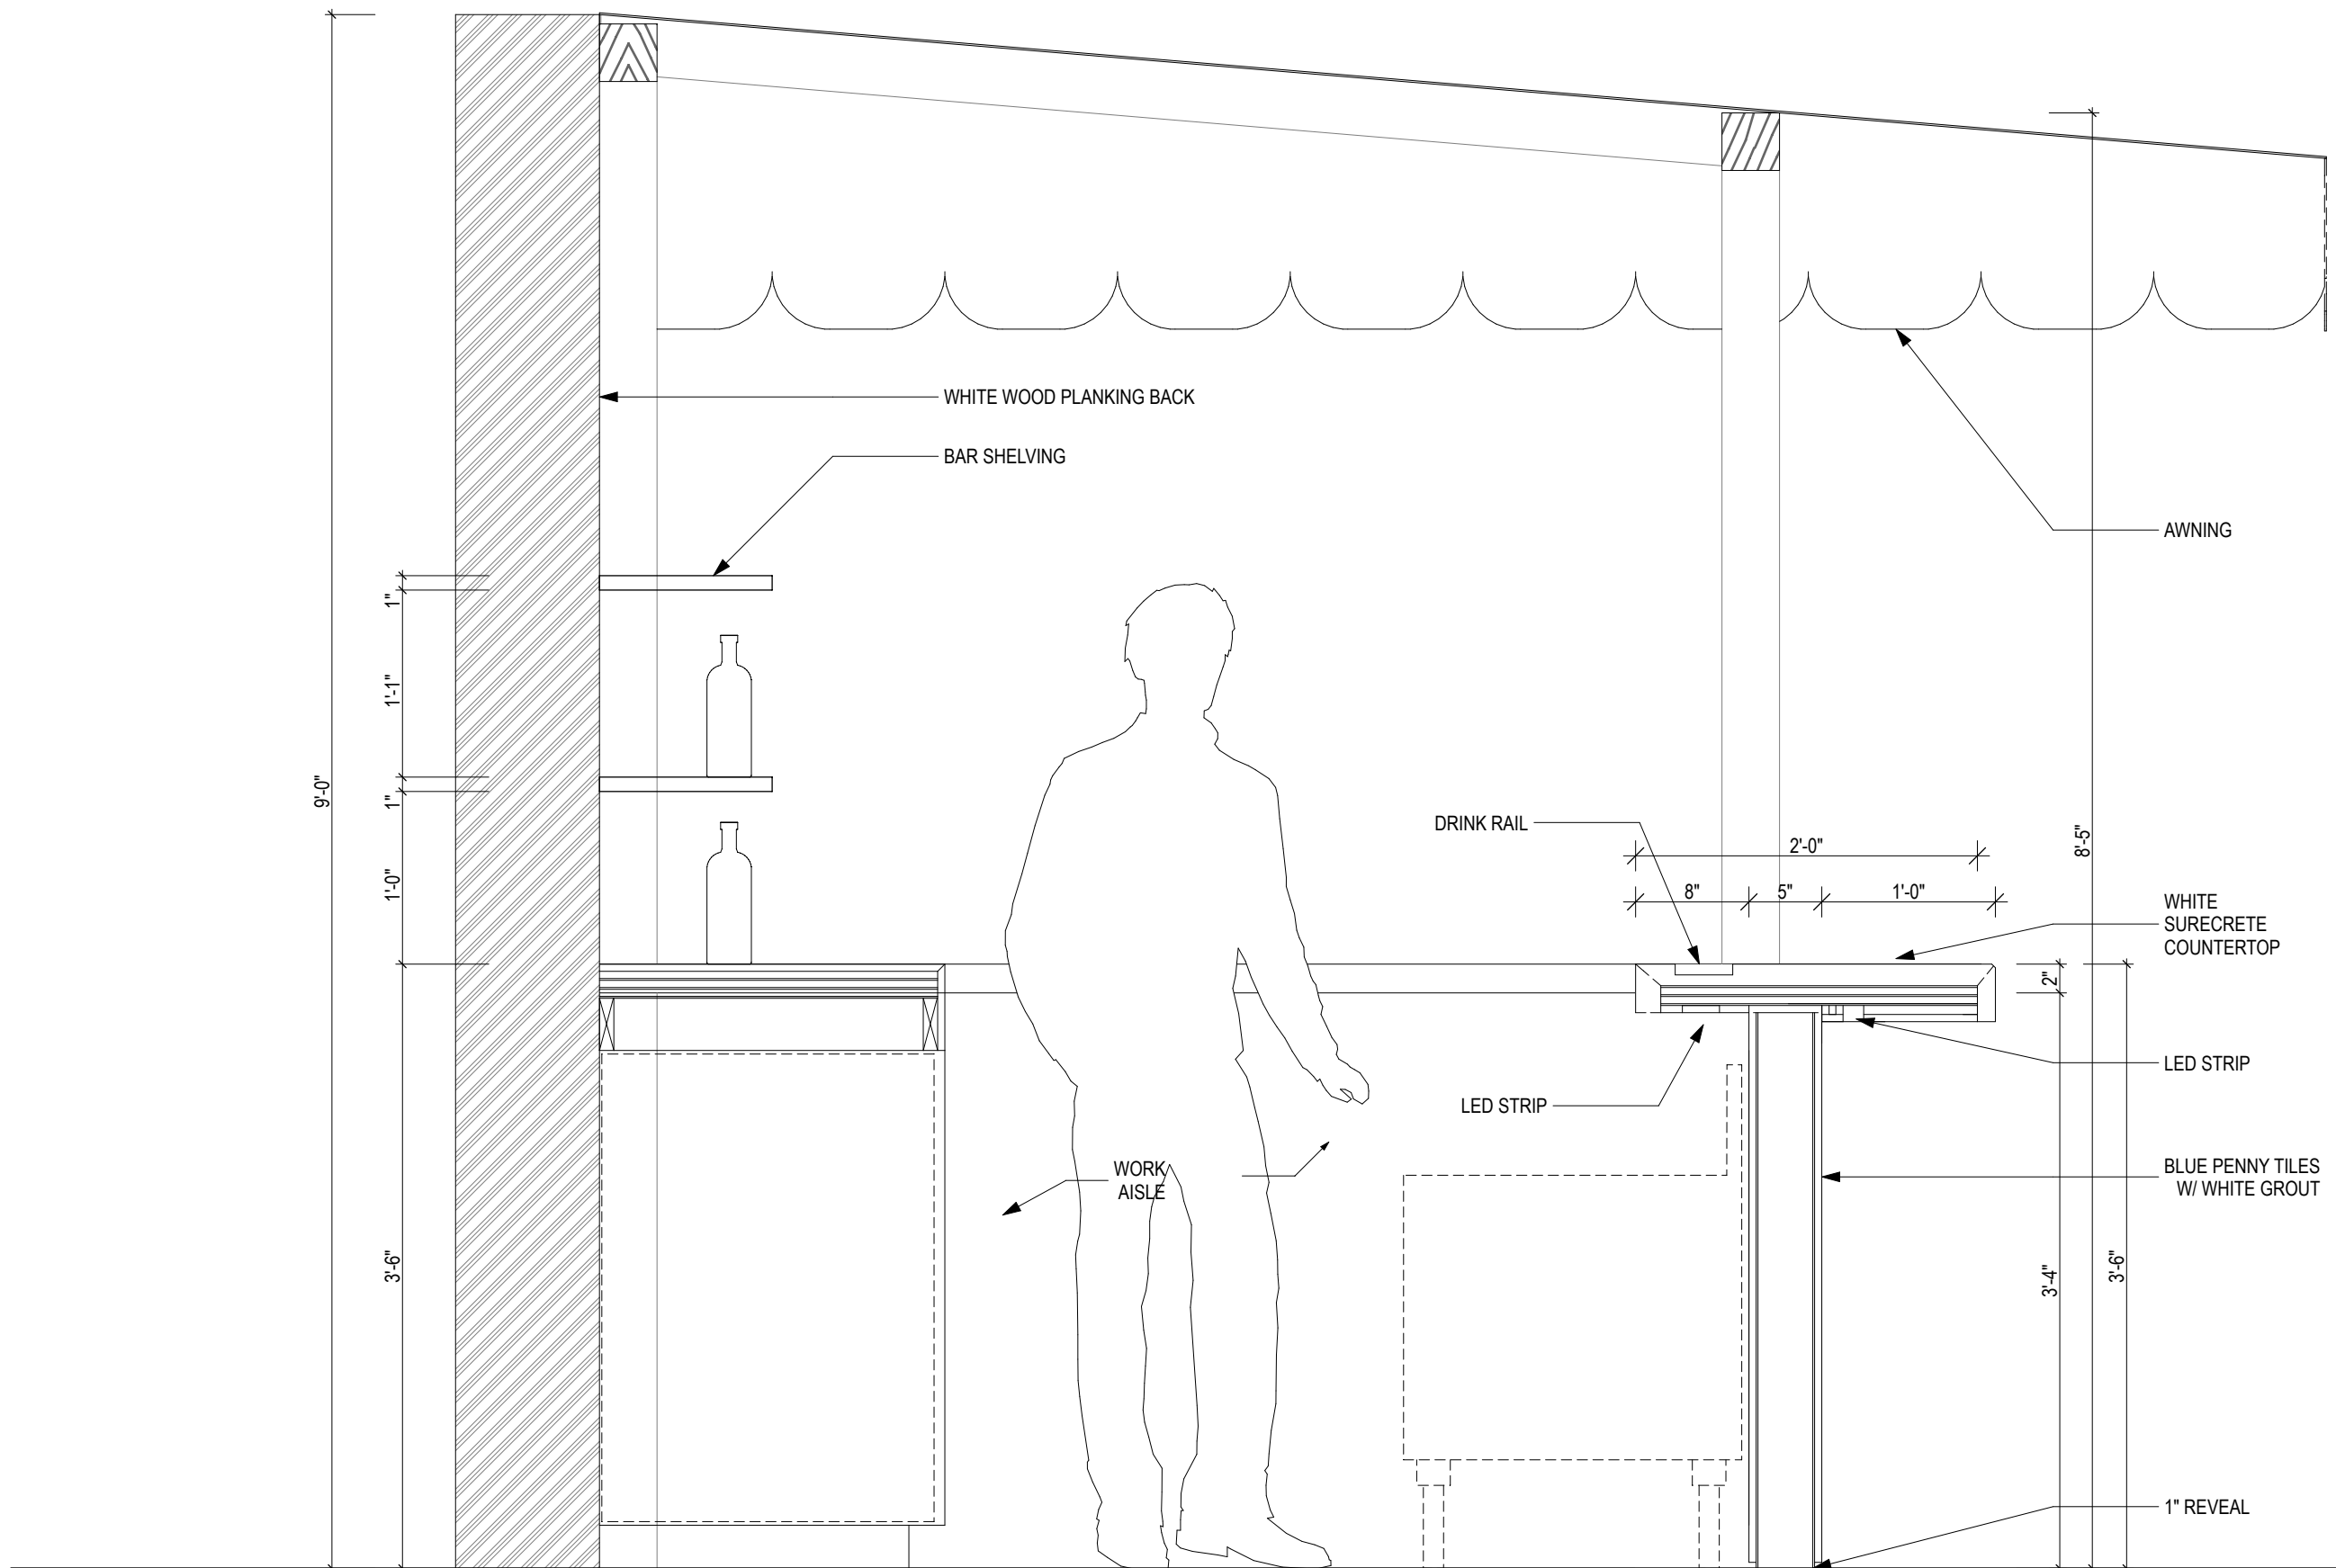

MOBILE FOOD DETAIL

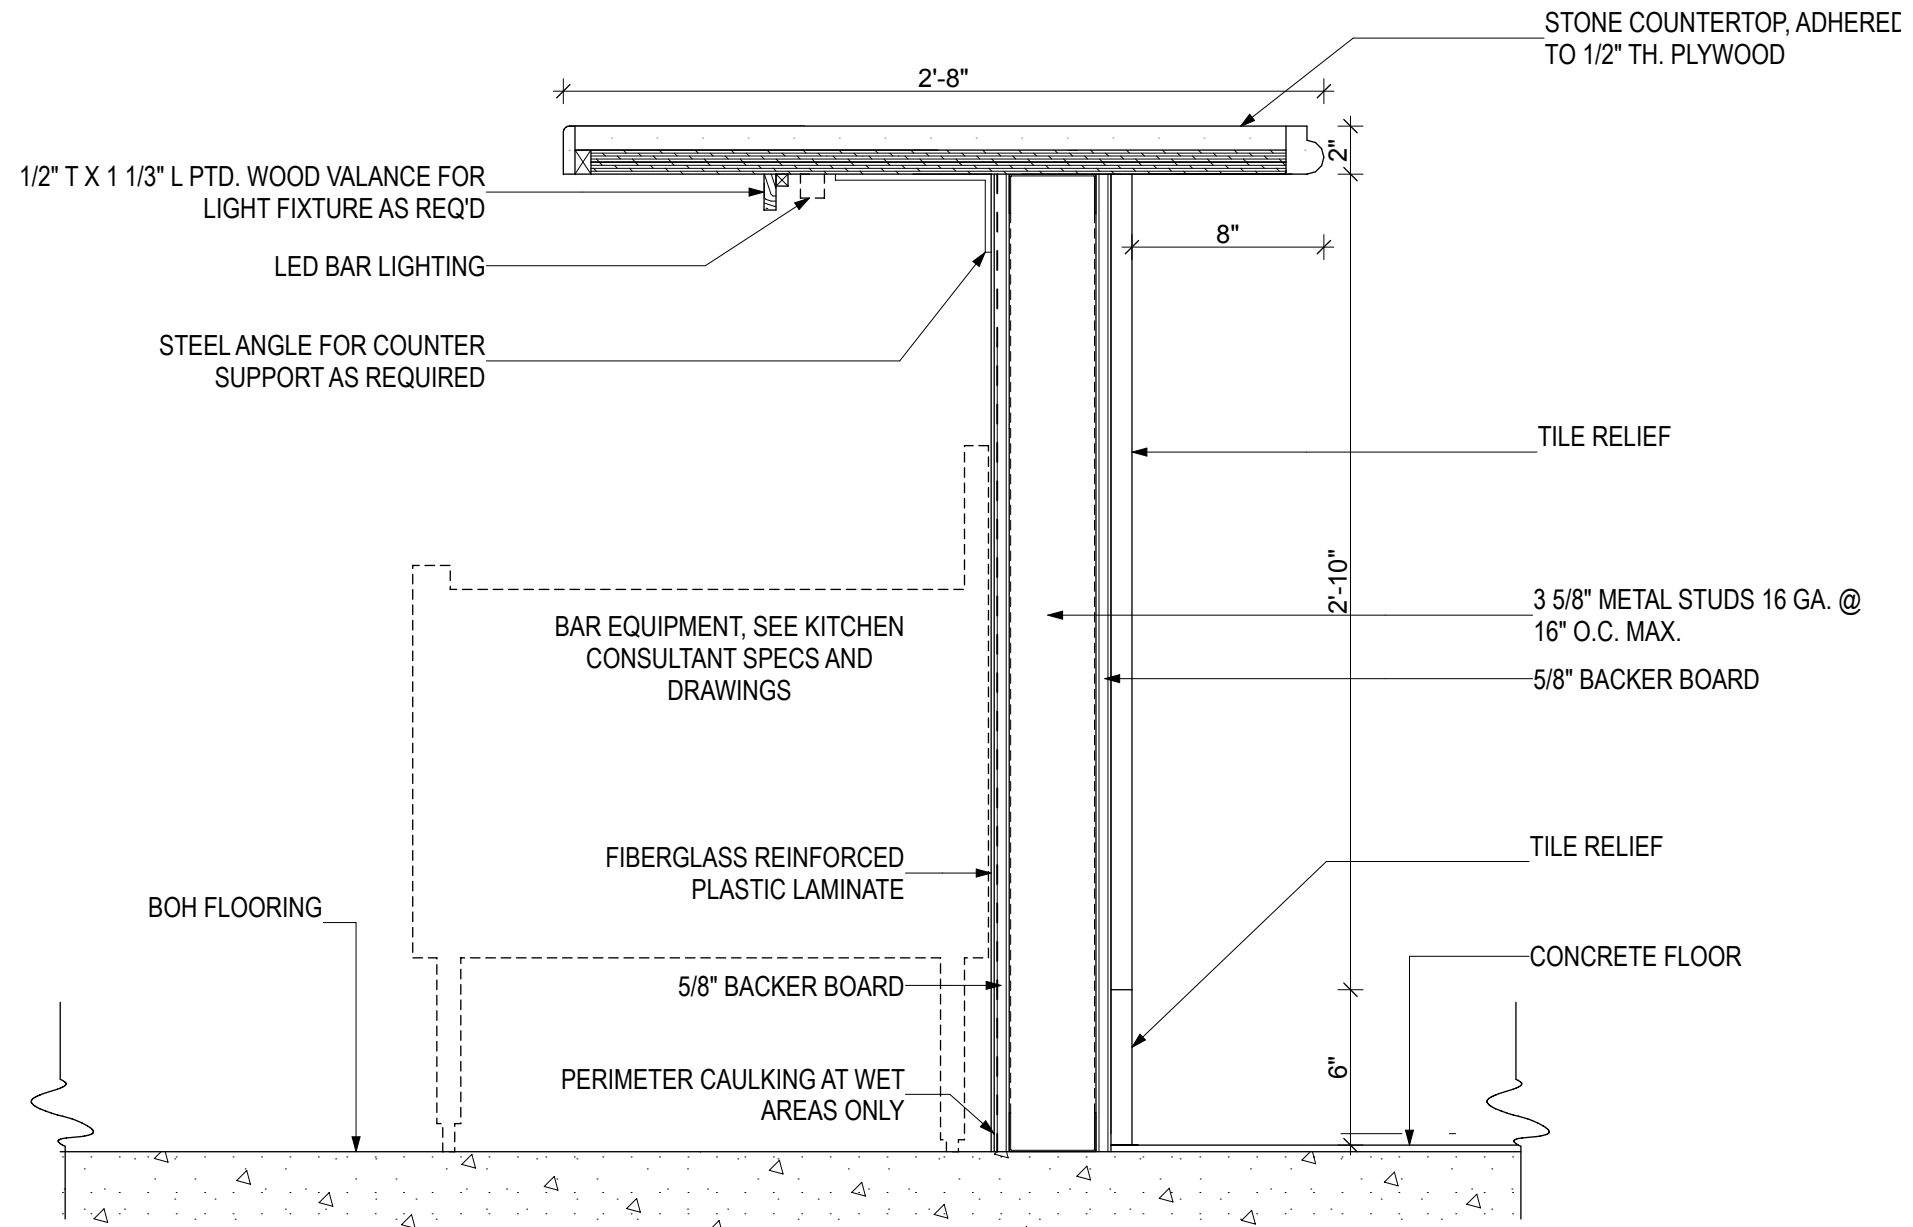

BAR DETAILS

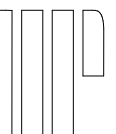




A502 | H P B S U B M I T T A L

100 LINCOLN ROAD :: MIAMI BEACH, FL 33139

KIOSK RENDERING

08.03.2018

URBAN ROBOT © 2018

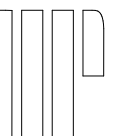





IPE WOOD



AWNING

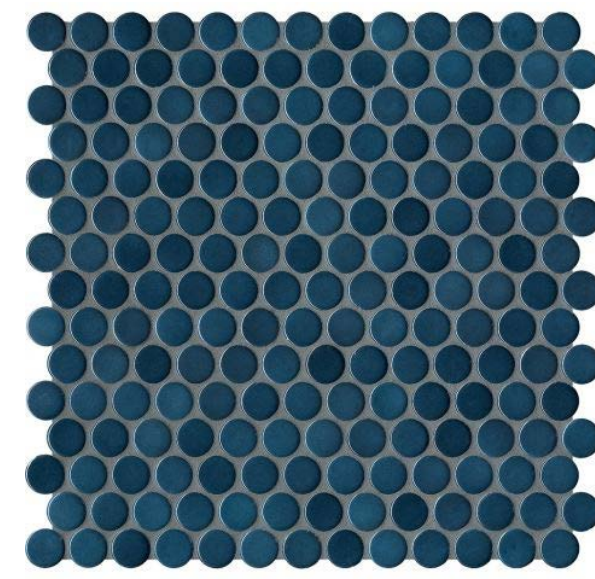


KIOSK TILE FRONT

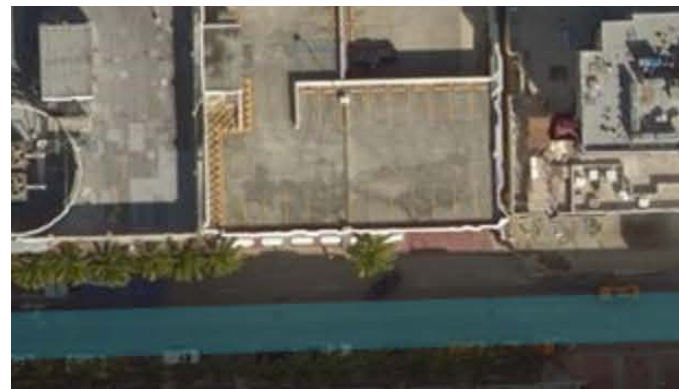

TRELLIS WATTLE



TRELLIS STRUCTURE

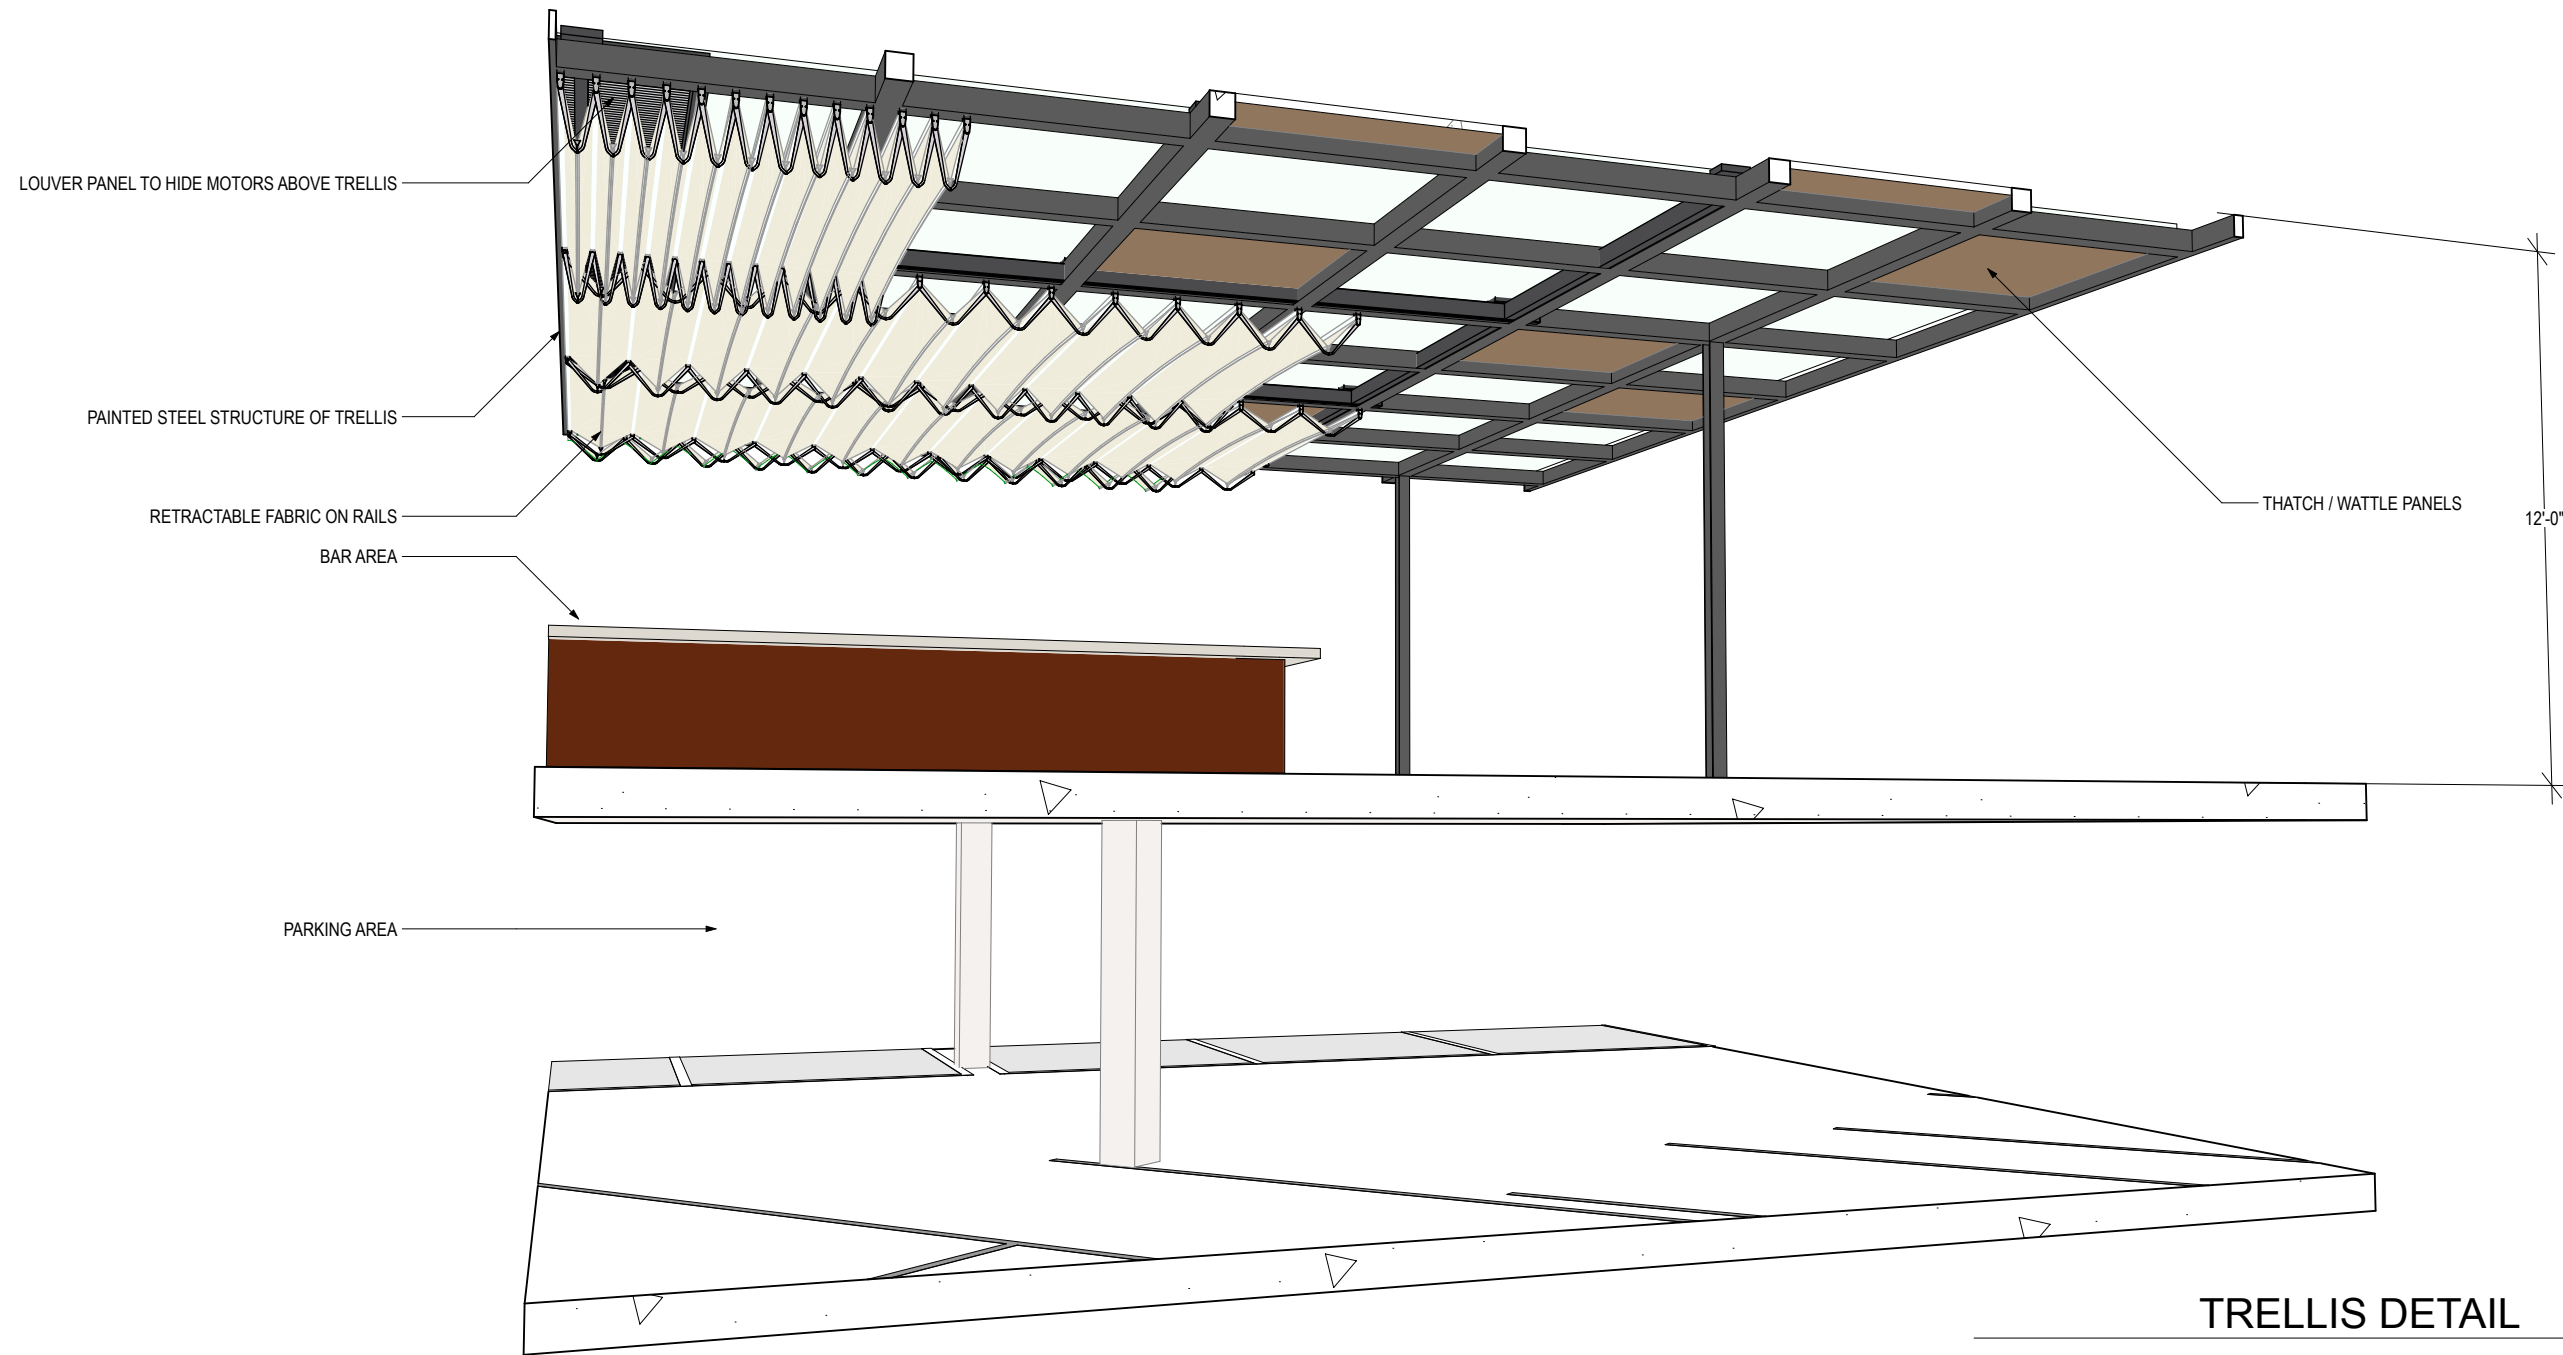

TRELLIS DETAIL
NOT TO SCALE

1