



ESPAÑOLA HOTEL - MATANZAS BUILDING

516 ESPANOLA WAY
MIAMI BEACH, FLORIDA 33139

OWNER
INFINITY ESPANOLA HOTEL VENTURE, LLC
1407 BROADWAY, 30TH FLOOR
NEW YORK, NEW YORK 10018

DESIGN ARCHITECT
WILKINSON ARCHITECTS PLLC
265 CANAL STREET / SUITE 507
NEW YORK, NEW YORK 10013

DNB
DESIGN GROUP
2020 PONCE DE LEON BOULEVARD
CORAL GABLES, FLORIDA 33134
MAIN: 305.444.5545
FAX: 305.444.5509



ESPAÑOLA HOTEL - MATANZAS BUILDING

516 ESPANOLA WAY
MIAMI BEACH, FLORIDA 33139

APPROVED PER HPB ORDER
HPB16-0082
RECORDED ON MAY 16, 2017

OWNER
INFINITY ESPANOLA HOTEL VENTURE, LLC
1407 BROADWAY, 30TH FLOOR
NEW YORK, NEW YORK 10018

DESIGN ARCHITECT
WILKINSON ARCHITECTS PLLC
265 CANAL STREET / SUITE 507
NEW YORK, NEW YORK 10013

DNB
DESIGN GROUP
2020 PONCE DE LEON BOULEVARD
CORAL GABLES, FLORIDA 33134
MAIN: 305.444.5545
FAX: 305.444.5509

INDEX OF DRAWINGS

PROJECT DATA

- SITE SURVEY
- SITE SURVEY
- C-1 ZONING INFORMATION & LOCATION MAPS
- C-2 EXISTING CONDITIONS
- C-3 EXISTING CONDITIONS
- C-4 EXISTING CONDITIONS
- C-5 EXISTING CONDITIONS
- C-6 HISTORIC PHOTOS
- C-7 EXISTING F.A.R.
- C-8 PROPOSED F.A.R

EXISTING ARCHITECTURE

- EX-1 EXISTING SITE PLAN
- EX-2 EXISTING PLANS

DEMOLITION ARCHITECTURE

- D-1 DEMOLITION PLANS

PROPOSED ARCHITECTURE

- A-1 PROPOSED PLANS
- A-2 INTERIOR ELEVATIONS
- A-3 ELEVATIONS
- A-4 ELEVATIONS
- A-5 ELEVATIONS
- A-6 ELEVATIONS
- A-7 ENLARGED LOBBY PLAN
- A-8 RENDERINGS

SCOPE OF WORK

- 1. PAINT EXTERIOR OF BUILDING
- 2. ADDITION OF 1 NEW ELEVATOR
- 3. RENOVATE LOBBY AREA
- 4. ADD NEW ADA RESTROOM AT GROUND LEVEL

ESPAÑOLA HOTEL - MATANZAS BUILDING

516 ESPANOLA WAY
MIAMI BEACH, FLORIDA 33139

HPB FINAL SUBMITTAL 10.04.2018

OWNER
INFINITY ESPANOLA HOTEL VENTURE, LLC
1407 BROADWAY, 30TH FLOOR
NEW YORK, NEW YORK 10018

DESIGN ARCHITECT
WILKINSON ARCHITECTS PLLC
265 CANAL STREET / SUITE 507
NEW YORK, NEW YORK 10013

DNB

DESIGN GROUP

2020 PONCE DE LEON BOULEVARD




CORAL GABLES, FLORIDA 33134

MAIN: 305.444.5545

FAX: 305.444.5509



EXISTING	PROPOSED
AREA: 18,170 S.F.	AREA: 18,170 S.F.
FAR: 2.12	FAR: 2.12

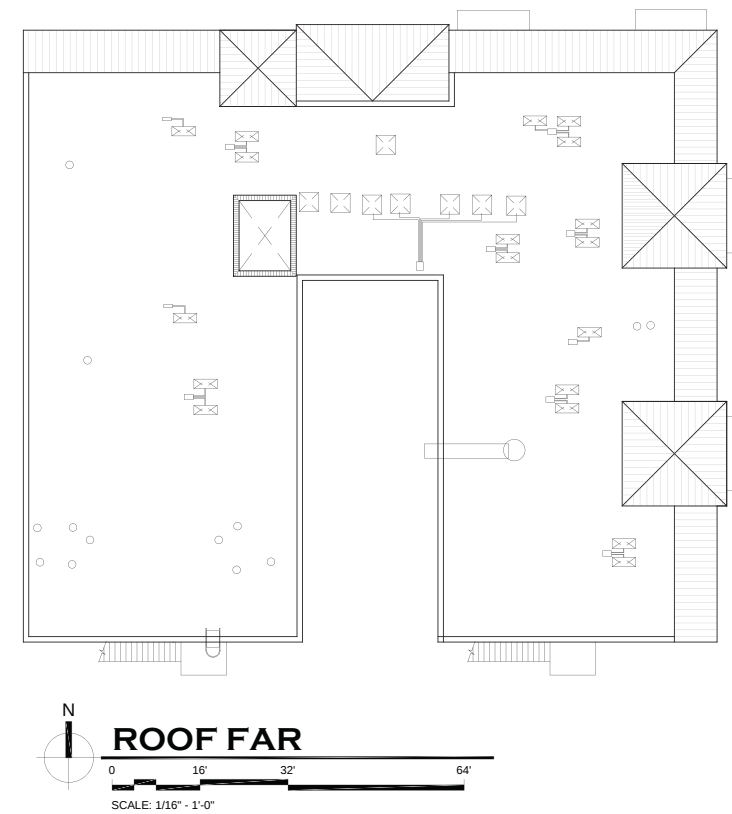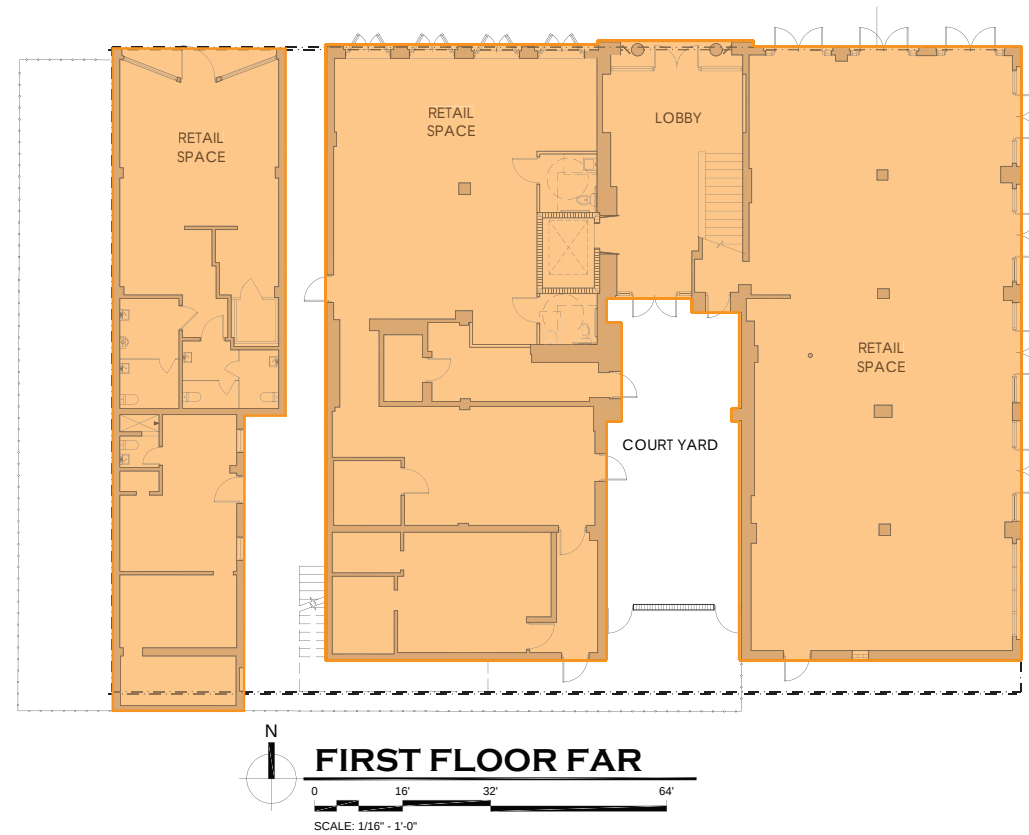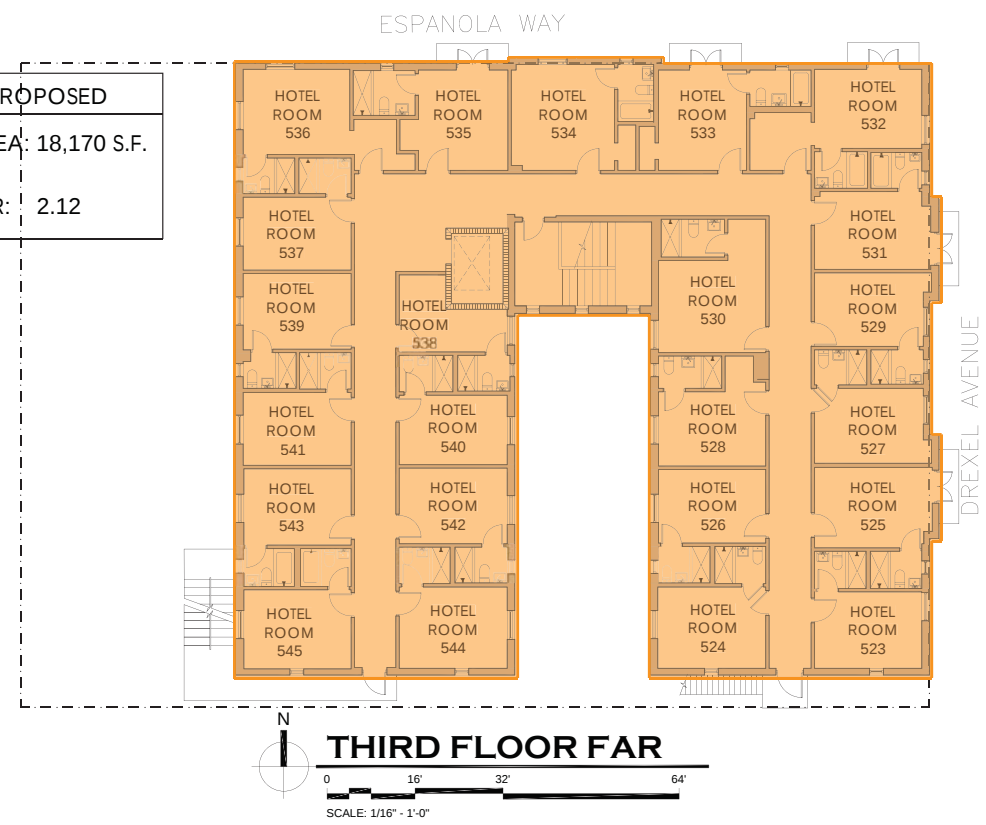

ESPAÑOLA HOTEL - MATANZAS BUILDING

516 ESPANOLA WAY
MIAMI BEACH, FLORIDA 33139

APPROVED PER HPB ORDER
HPB16-0082
RECORDED ON MAY 16, 2017


OWNER
INFINITY ESPANOLA HOTEL VENTURE, LLC
1407 BROADWAY, 30TH FLOOR
NEW YORK, NEW YORK 10018

PROPOSED F.A.R C-8



DESIGN ARCHITECT
WILKINSON ARCHITECTS PLLC
265 CANAL STREET / SUITE 507
NEW YORK, NEW YORK 10013

DNB
DESIGN GROUP

2020 PONCE DE LEON BOULEVARD
CORAL GABLES, FLORIDA 33134
MAIN: 305.444.5545
FAX: 305.444.5509

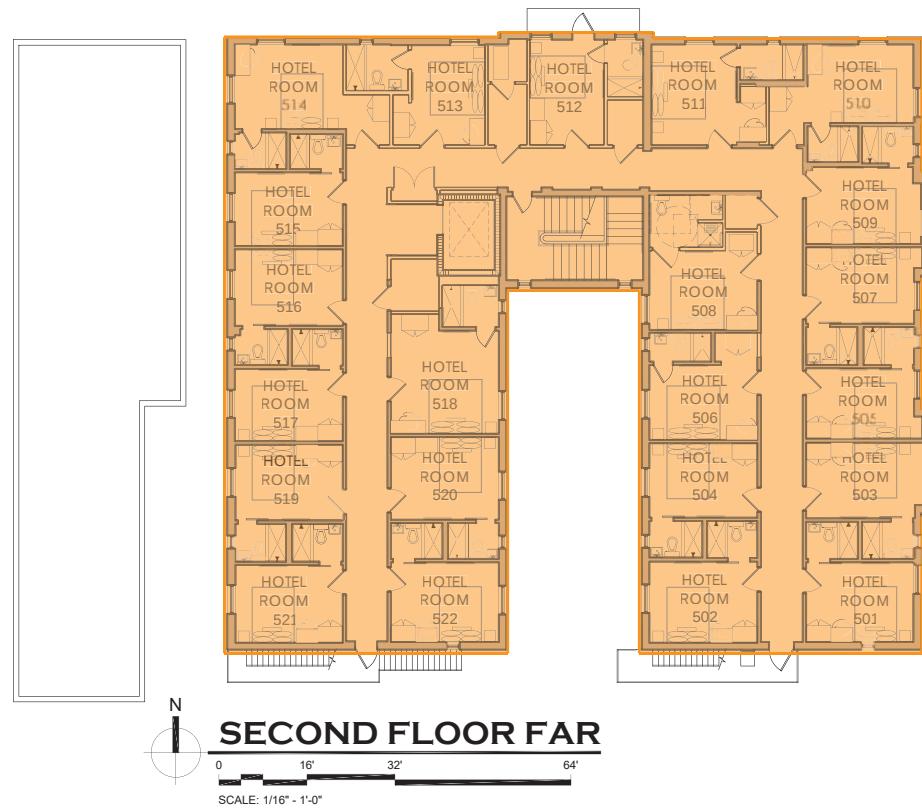

EXISTING	PROPOSED
AREA: 18,170 S.F.	AREA: 18,170 S.F.
FAR: 2.12	FAR: 2.12

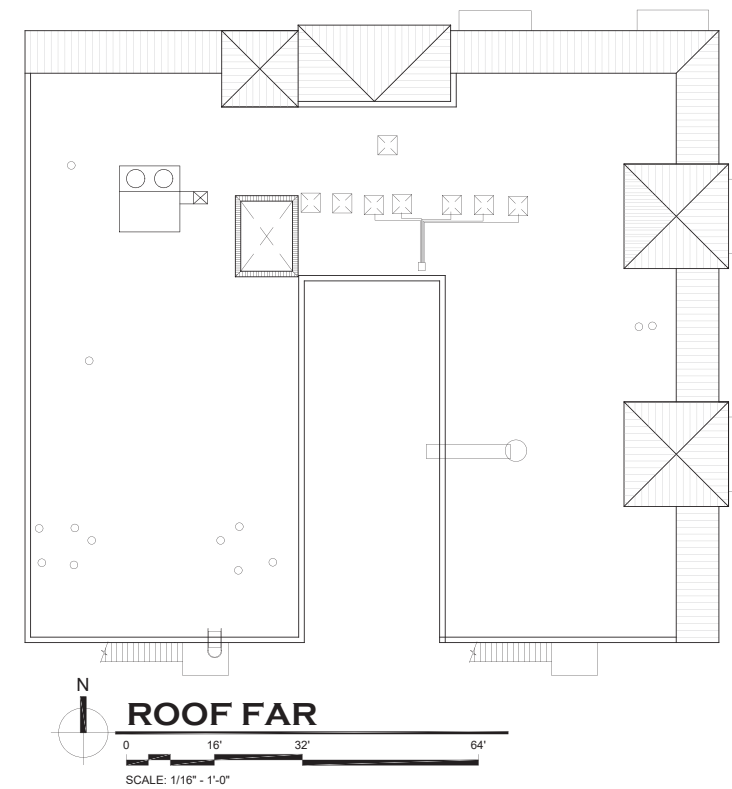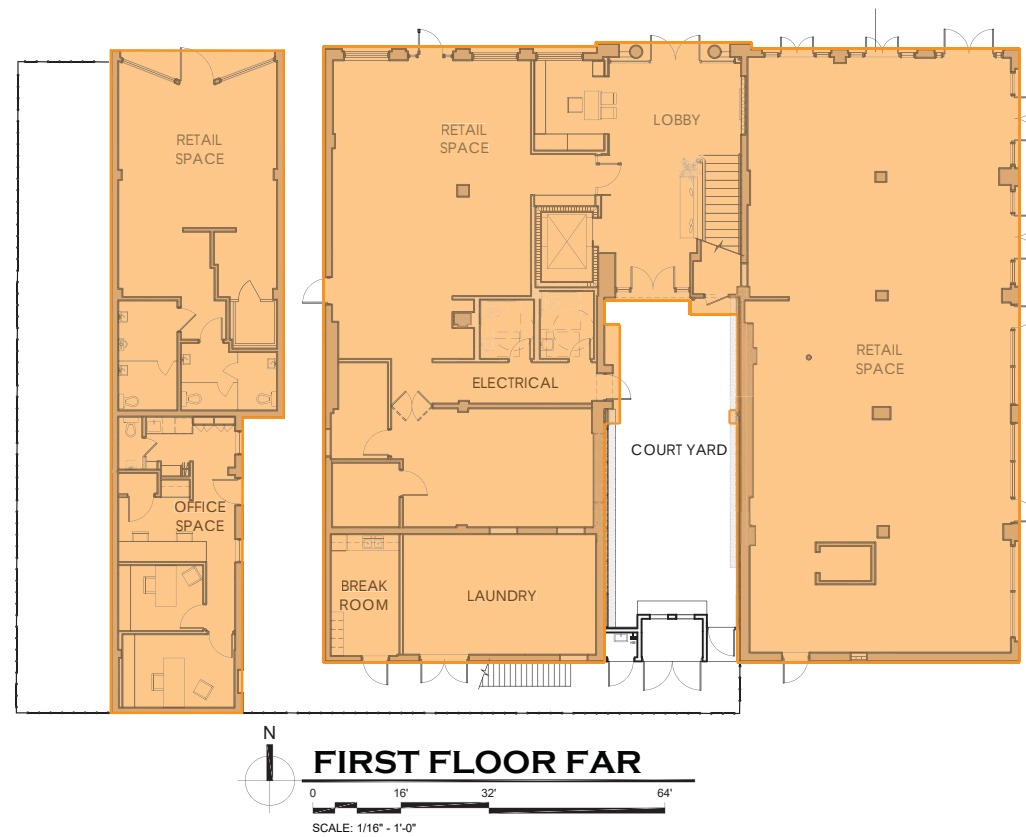

ESPAÑOLA HOTEL - MATANZAS BUILDING

516 ESPANOLA WAY
MIAMI BEACH, FLORIDA 33139





PROPOSED F.A.R C-8

OWNER
INFINITY ESPANOLA HOTEL VENTURE, LLC
1407 BROADWAY, 30TH FLOOR
NEW YORK, NEW YORK 10018

DESIGN ARCHITECT
WILKINSON ARCHITECTS PLLC
265 CANAL STREET / SUITE 507
NEW YORK, NEW YORK 10013

DNB
DESIGN GROUP

2020 PONCE DE LEON BOULEVARD
CORAL GABLES, FLORIDA 33134
MAIN: 305.444.5545
FAX: 305.444.5509

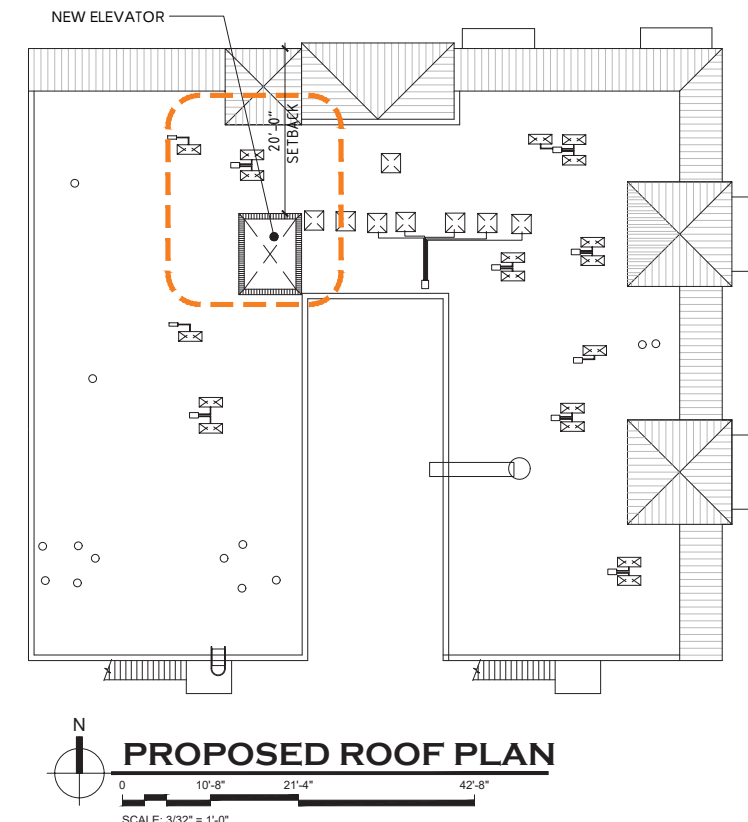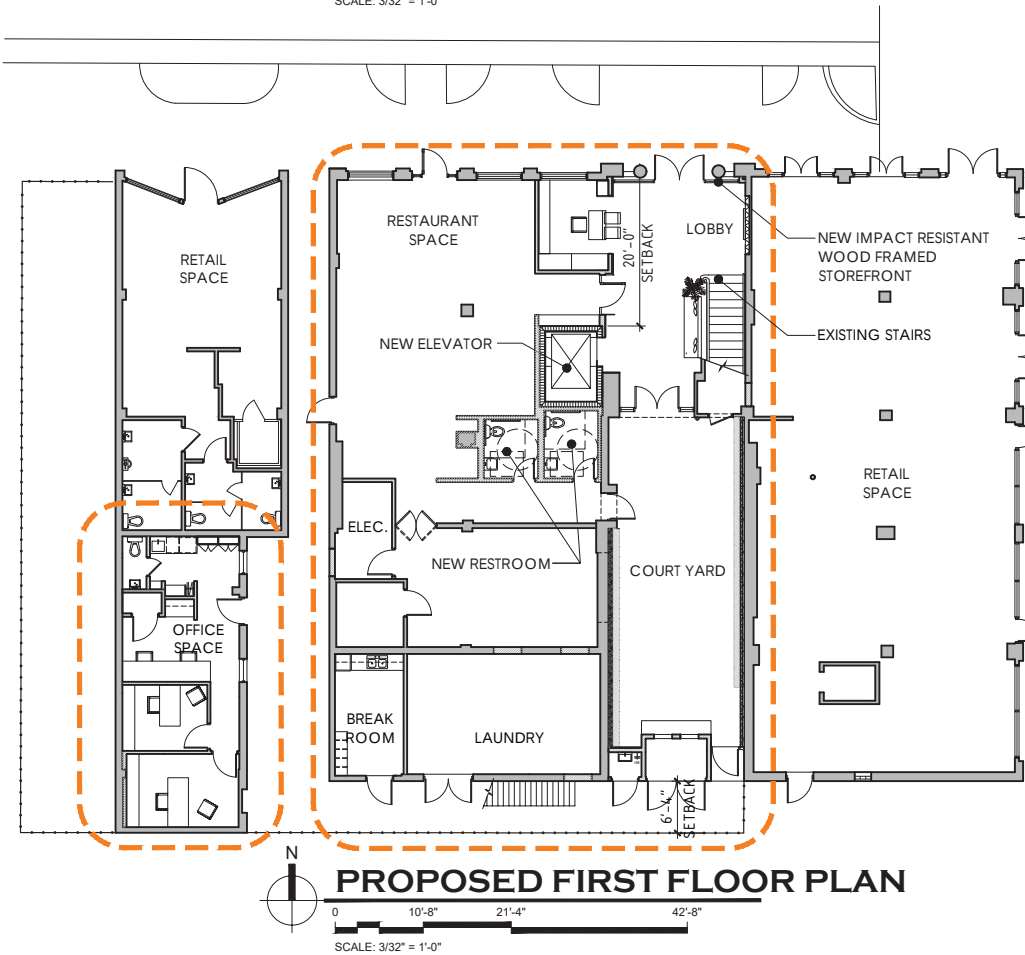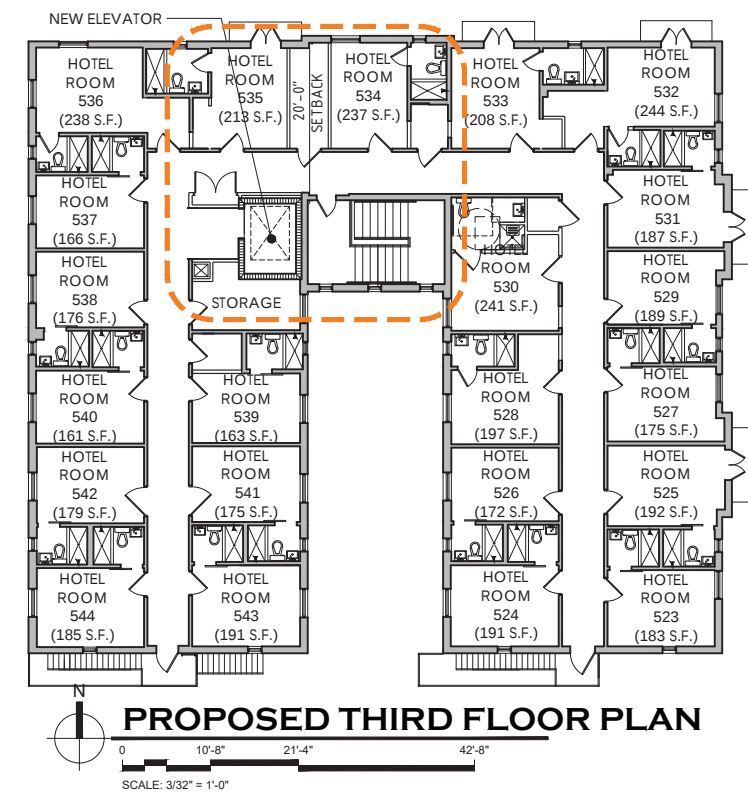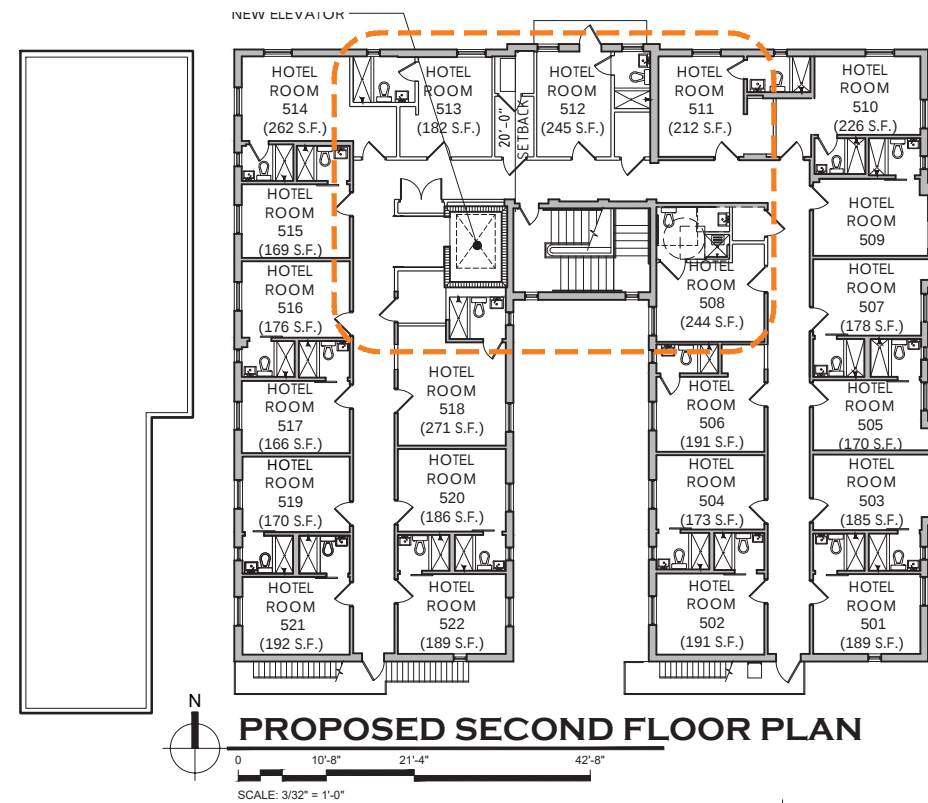

ESPAÑOLA HOTEL - MATANZAS BUILDING

516 ESPANOLA WAY
MIAMI BEACH, FLORIDA 33139


PROPOSED PLANS A-1

OWNER
INFINITY ESPANOLA HOTEL VENTURE, LLC
1407 BROADWAY, 30TH FLOOR
NEW YORK, NEW YORK 10018

DESIGN ARCHITECT
WILKINSON ARCHITECTS PLLC
265 CANAL STREET / SUITE 507
NEW YORK, NEW YORK 10013


DNB
DESIGN GROUP

2020 PONCE DE LEON BOULEVARD
CORAL GABLES, FLORIDA 33134
MAIN: 305.444.5545
FAX: 305.444.5509

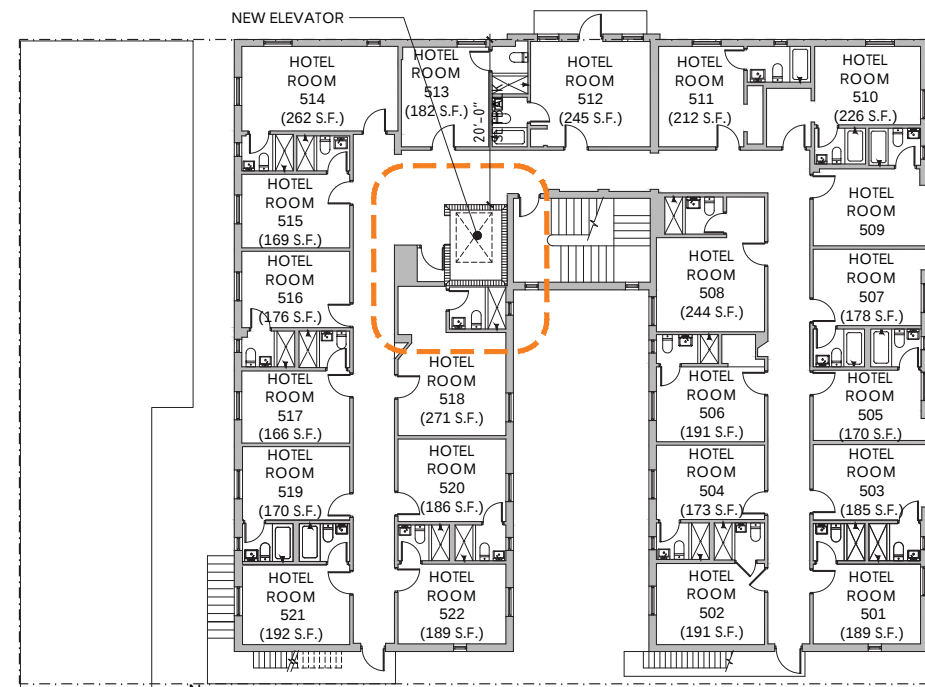


PROPOSED SECOND FLOOR PLAN

SCALE: 3/32" = 1'-0"

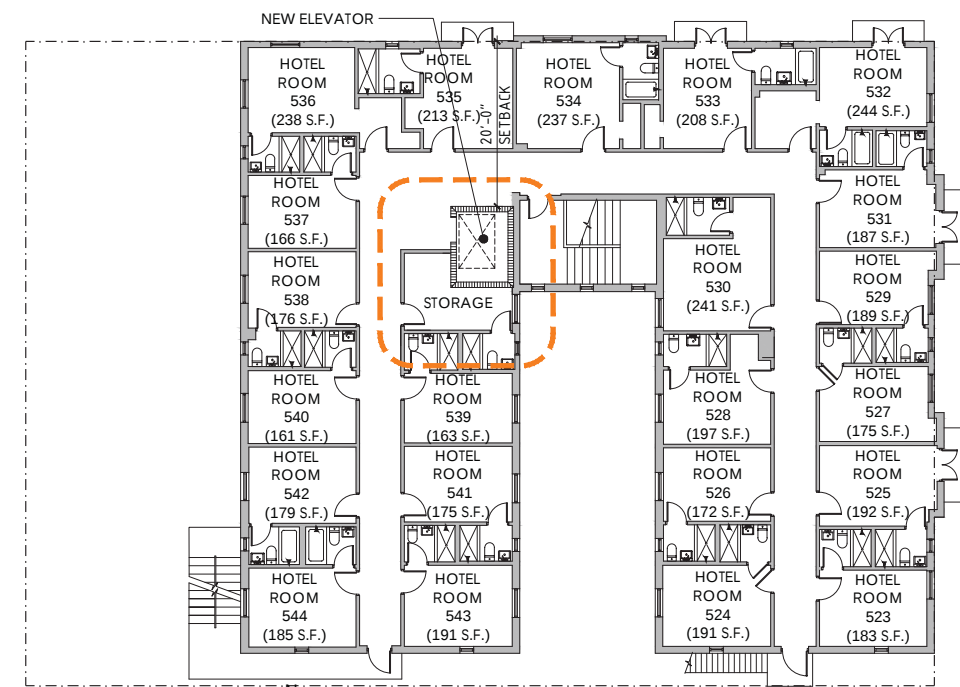


PROPOSED THIRD FLOOR PLAN

SCALE: 3/32" = 1'-0"

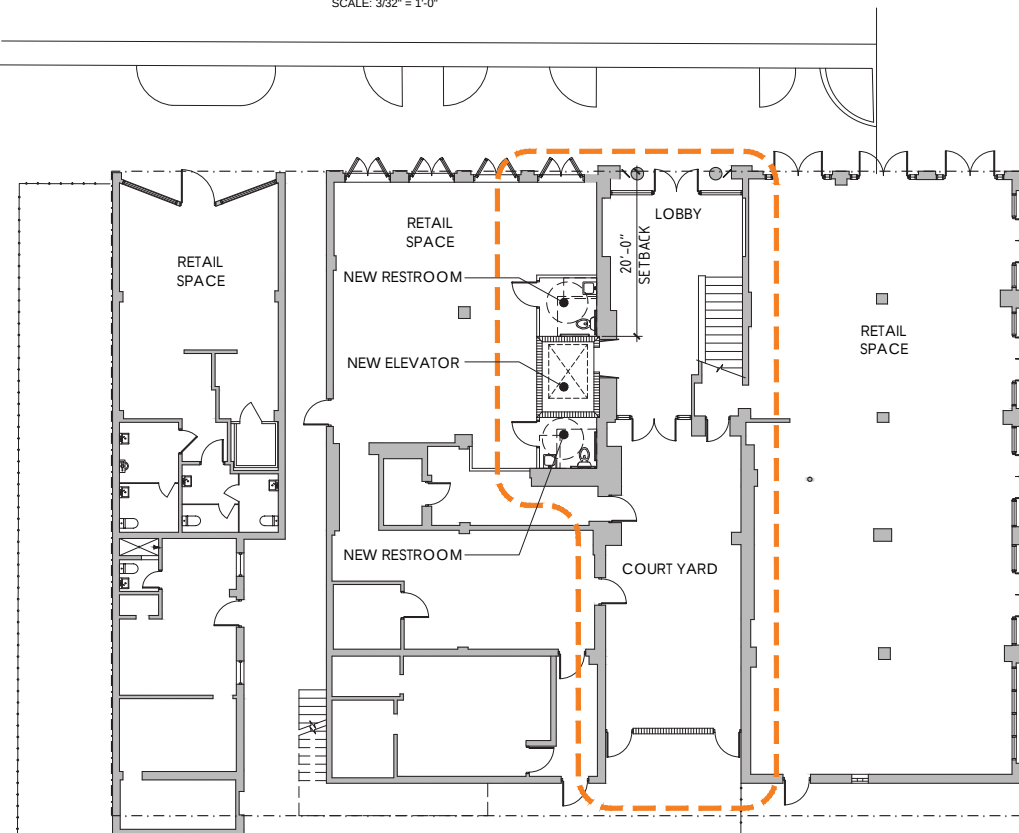

PROPOSED FIRST FLOOR PLAN

SCALE: 3/32" = 1'-0"

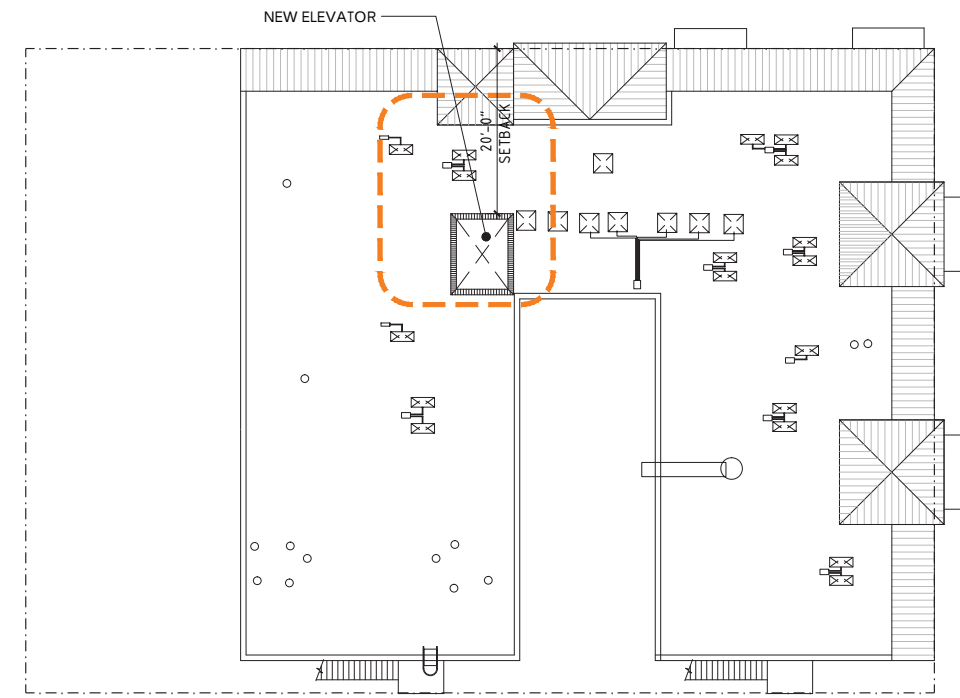

PROPOSED ROOF PLAN

SCALE: 3/32" = 1'-0"

ESPAÑOLA HOTEL - MATANZAS BUILDING

516 ESPANOLA WAY
MIAMI BEACH, FLORIDA 33139

APPROVED PER HPB ORDER
HPB16-0082
RECORDED ON MAY 16, 2017


OWNER
INFINITY ESPANOLA HOTEL VENTURE, LLC
1407 BROADWAY, 30TH FLOOR
NEW YORK, NEW YORK 10018

DESIGN ARCHITECT
WILKINSON ARCHITECTS PLLC
265 CANAL STREET / SUITE 507
NEW YORK, NEW YORK 10013

DNB
DESIGN GROUP


2020 PONCE DE LEON BOULEVARD
CORAL GABLES, FLORIDA 33134
MAIN: 305.444.5545
FAX: 305.444.5509

PROPOSED PLANS A-1

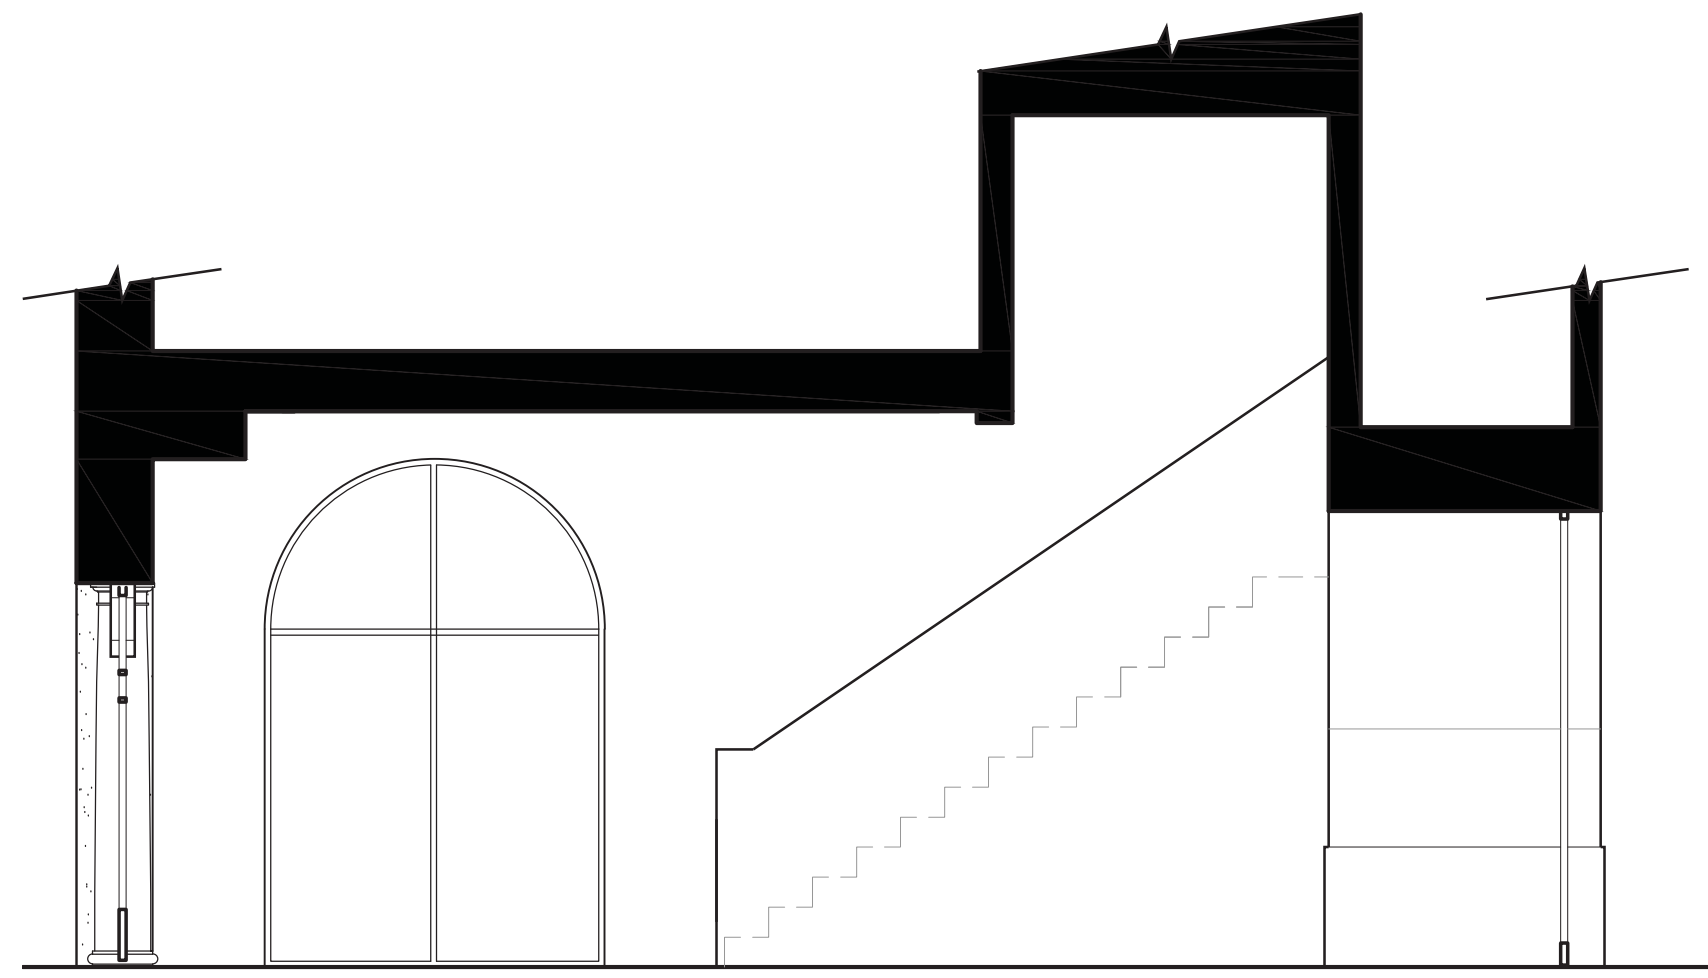


1 **EXISTING ELEVATION**

0 4' 8' 16'
SCALE: 1/4" = 1'-0"

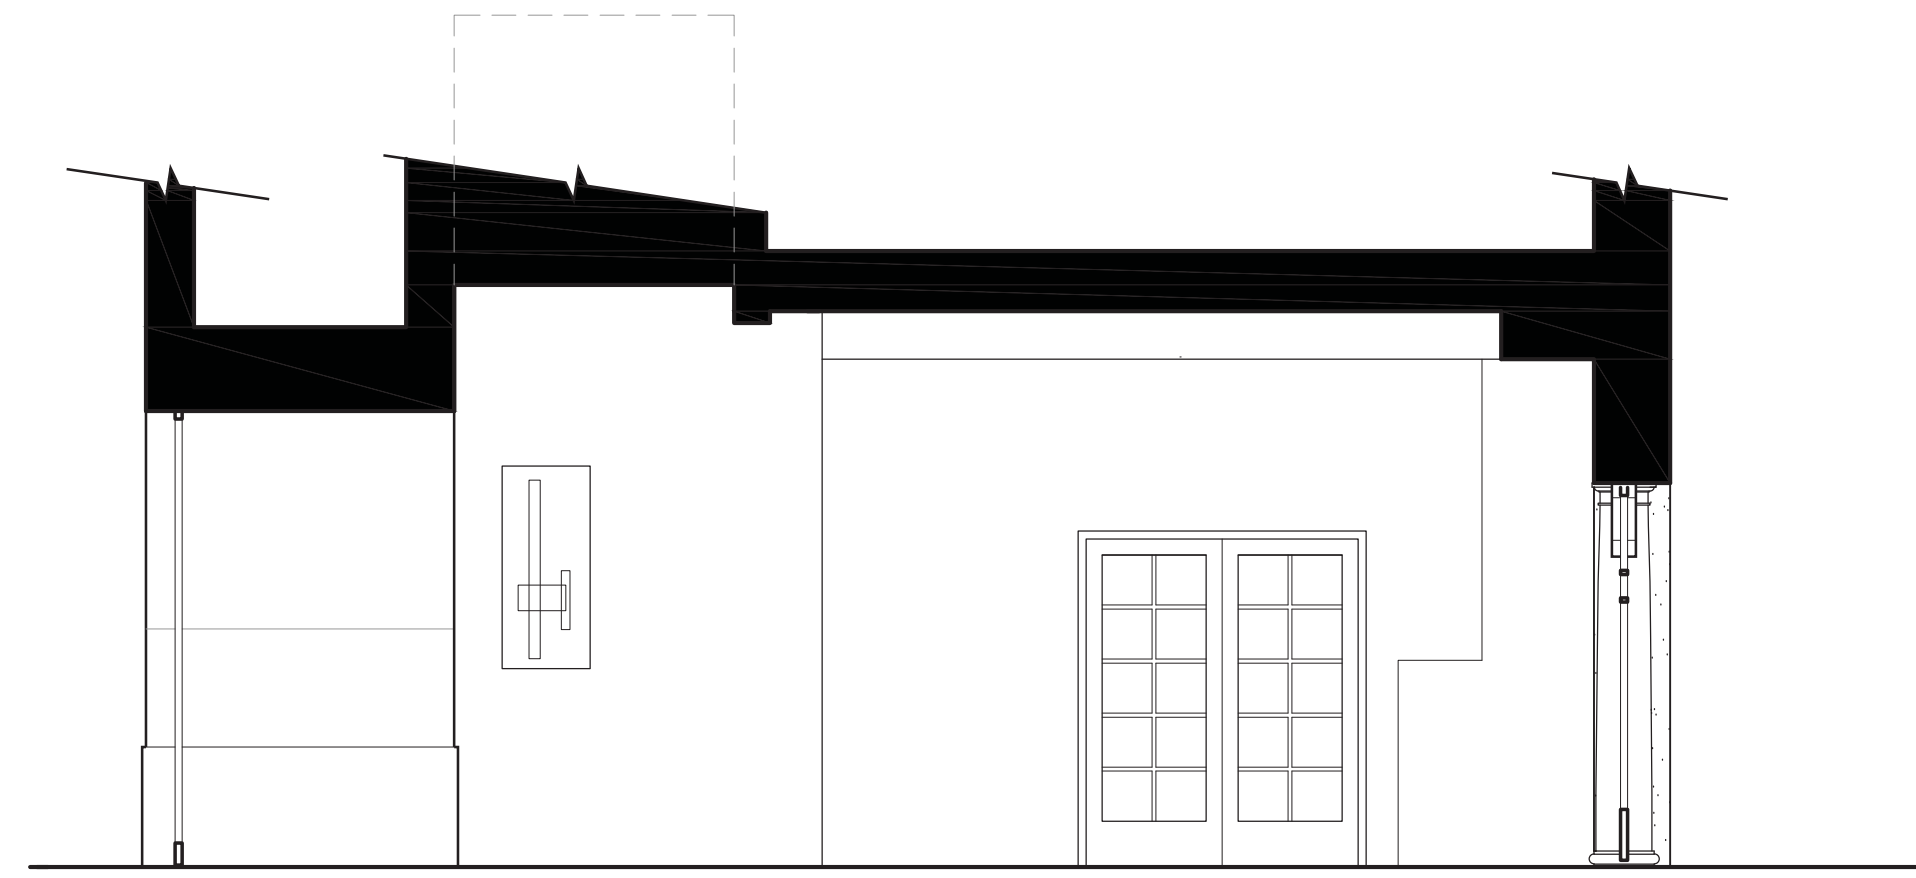

2 **EXISTING ELEVATION**

0 4' 8' 16'
SCALE: 1/4" = 1'-0"

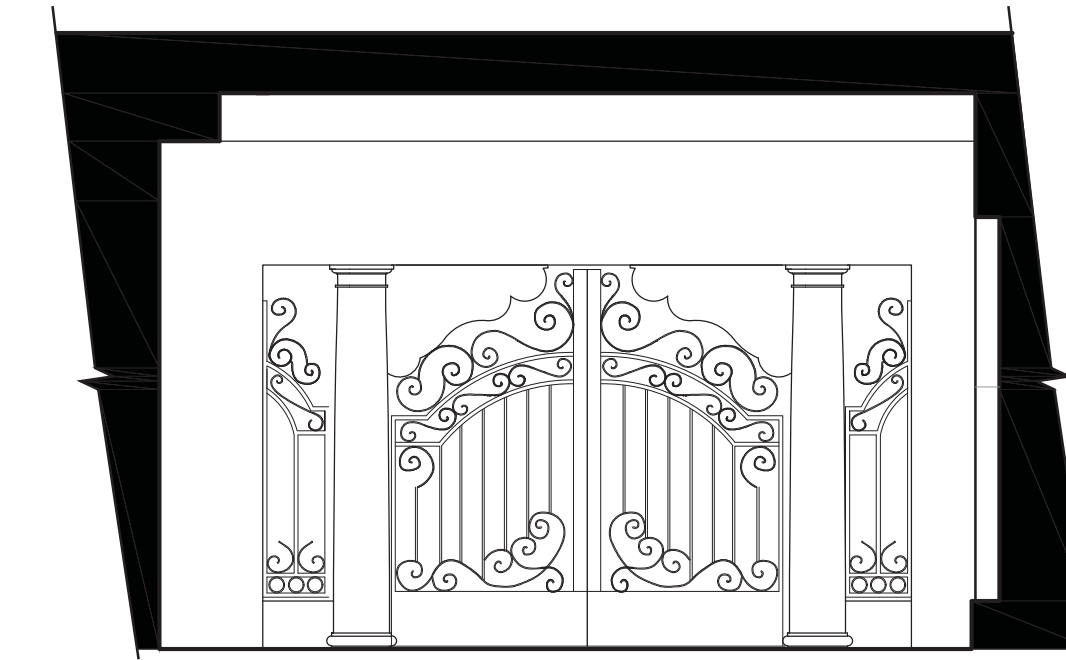


3 **EXISTING ELEVATION**

0 4' 8' 16'
SCALE: 1/4" = 1'-0"




4 **EXISTING ELEVATION**

0 4' 8' 16'
SCALE: 1/4" = 1'-0"

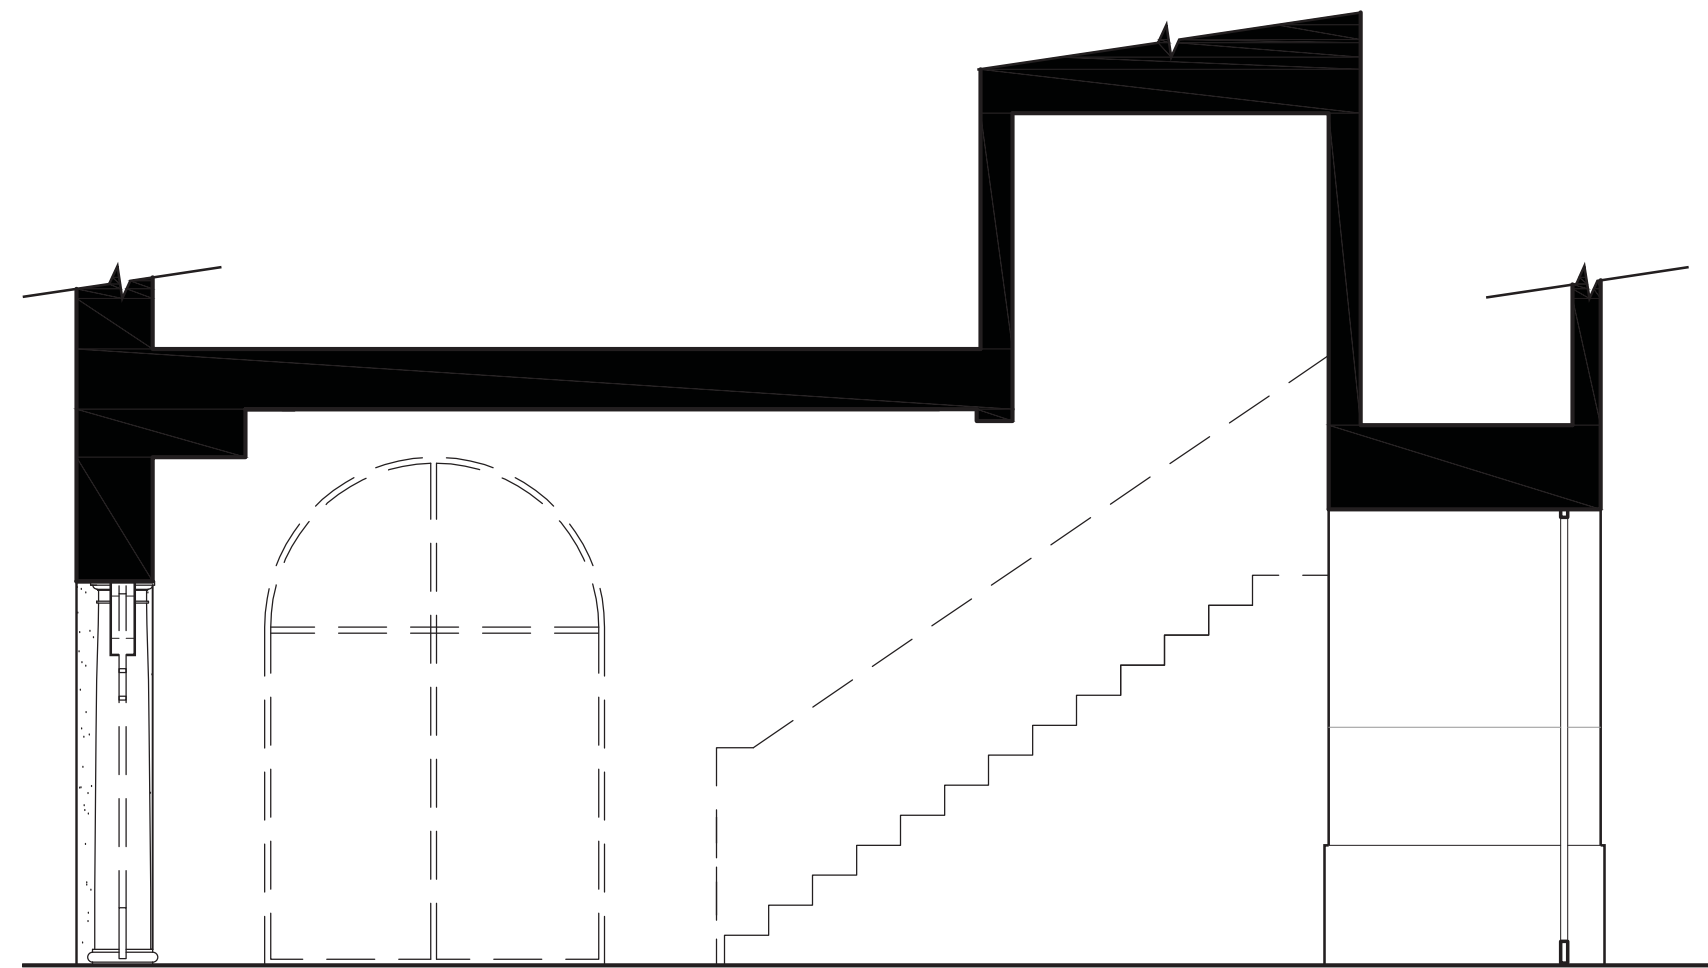


5 **DEMOLITION ELEVATION**

0 4' 8' 16'
SCALE: 1/4" = 1'-0"

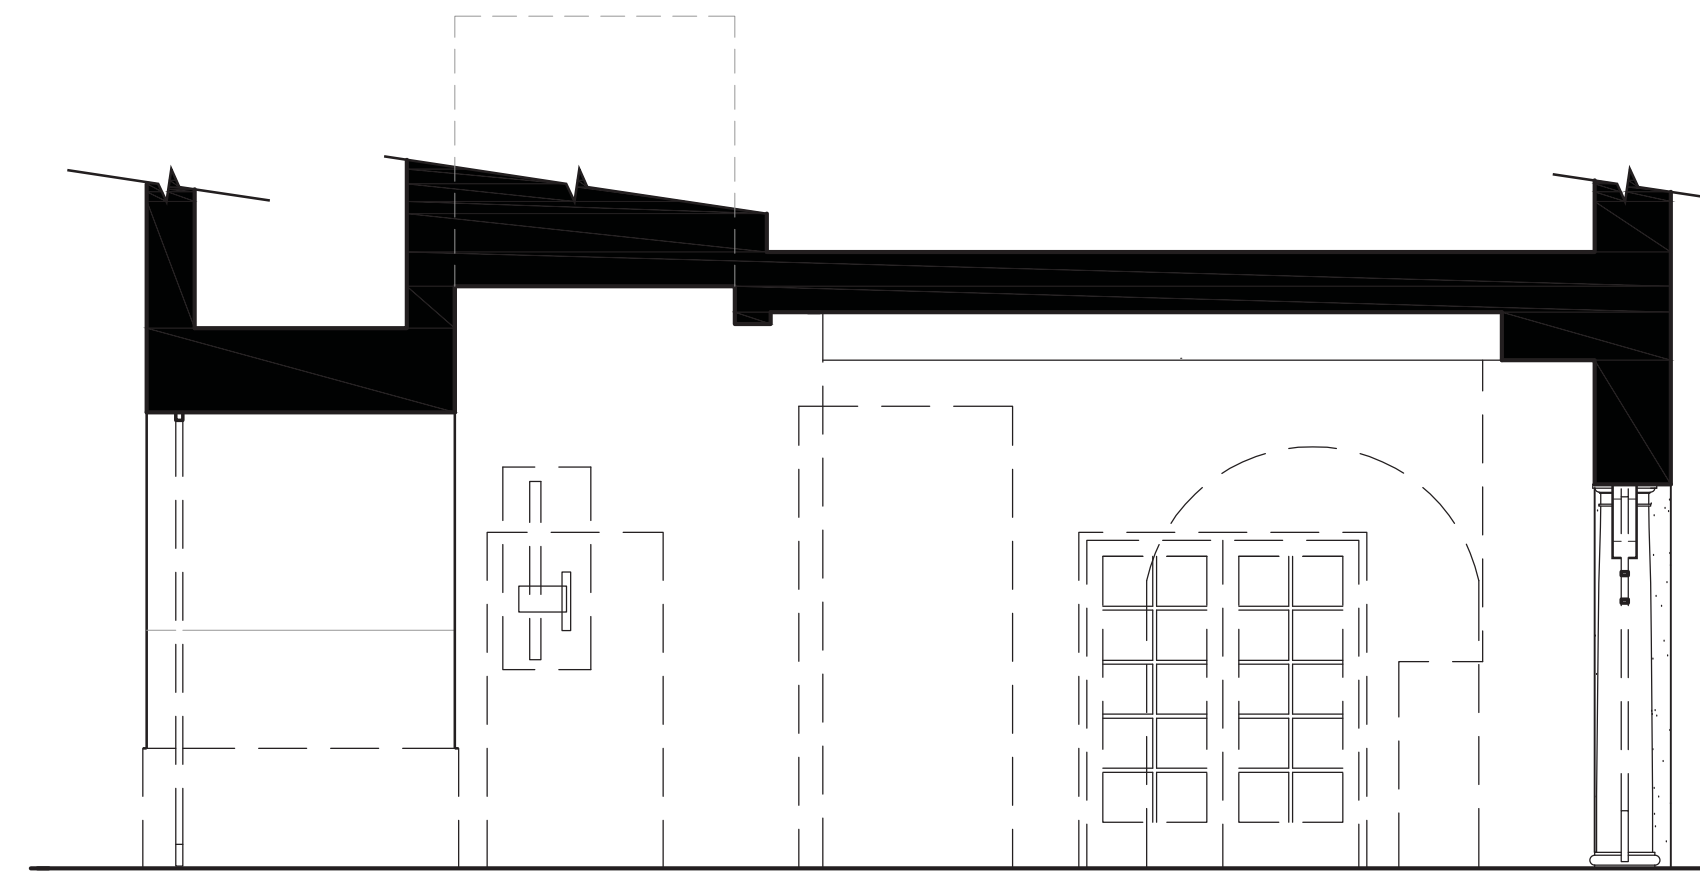


6 **DEMOLITION ELEVATION**

0 4' 8' 16'
SCALE: 1/4" = 1'-0"

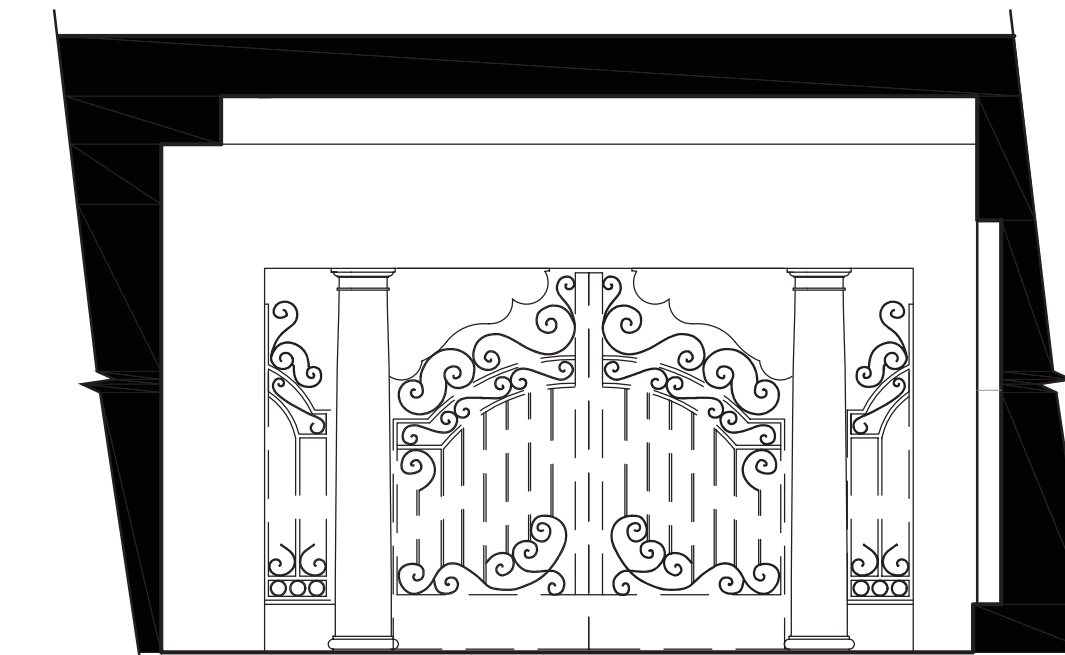

7 **DEMOLITION ELEVATION**


0 4' 8' 16'
SCALE: 1/4" = 1'-0"

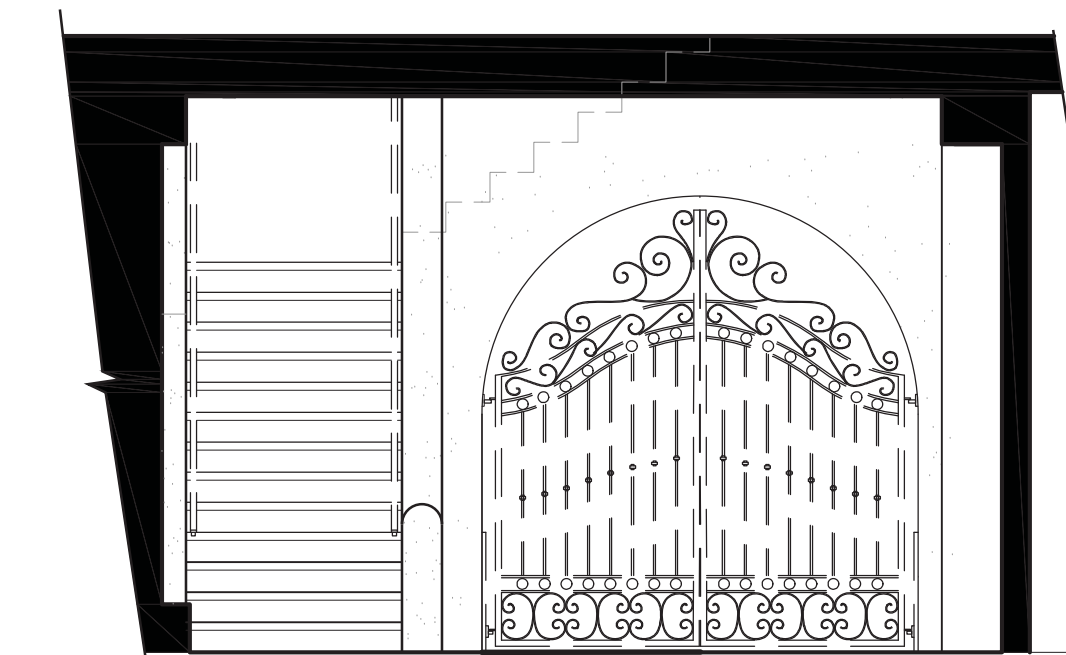

8 **DEMOLITION ELEVATION**


0 4' 8' 16'
SCALE: 1/4" = 1'-0"

DEMOLITION KEYNOTES	
1	EXISTING WALL TO BE REMOVED
2	EXISTING DOOR + FRAME TO BE REMOVED
3	EXISTING MILLWORK TO BE REMOVED
4	EXISTING WOOD RAFTERS AND ROOFING TO BE REMOVED
5	EXISTING STAIRS AND RAILS TO BE REMOVED

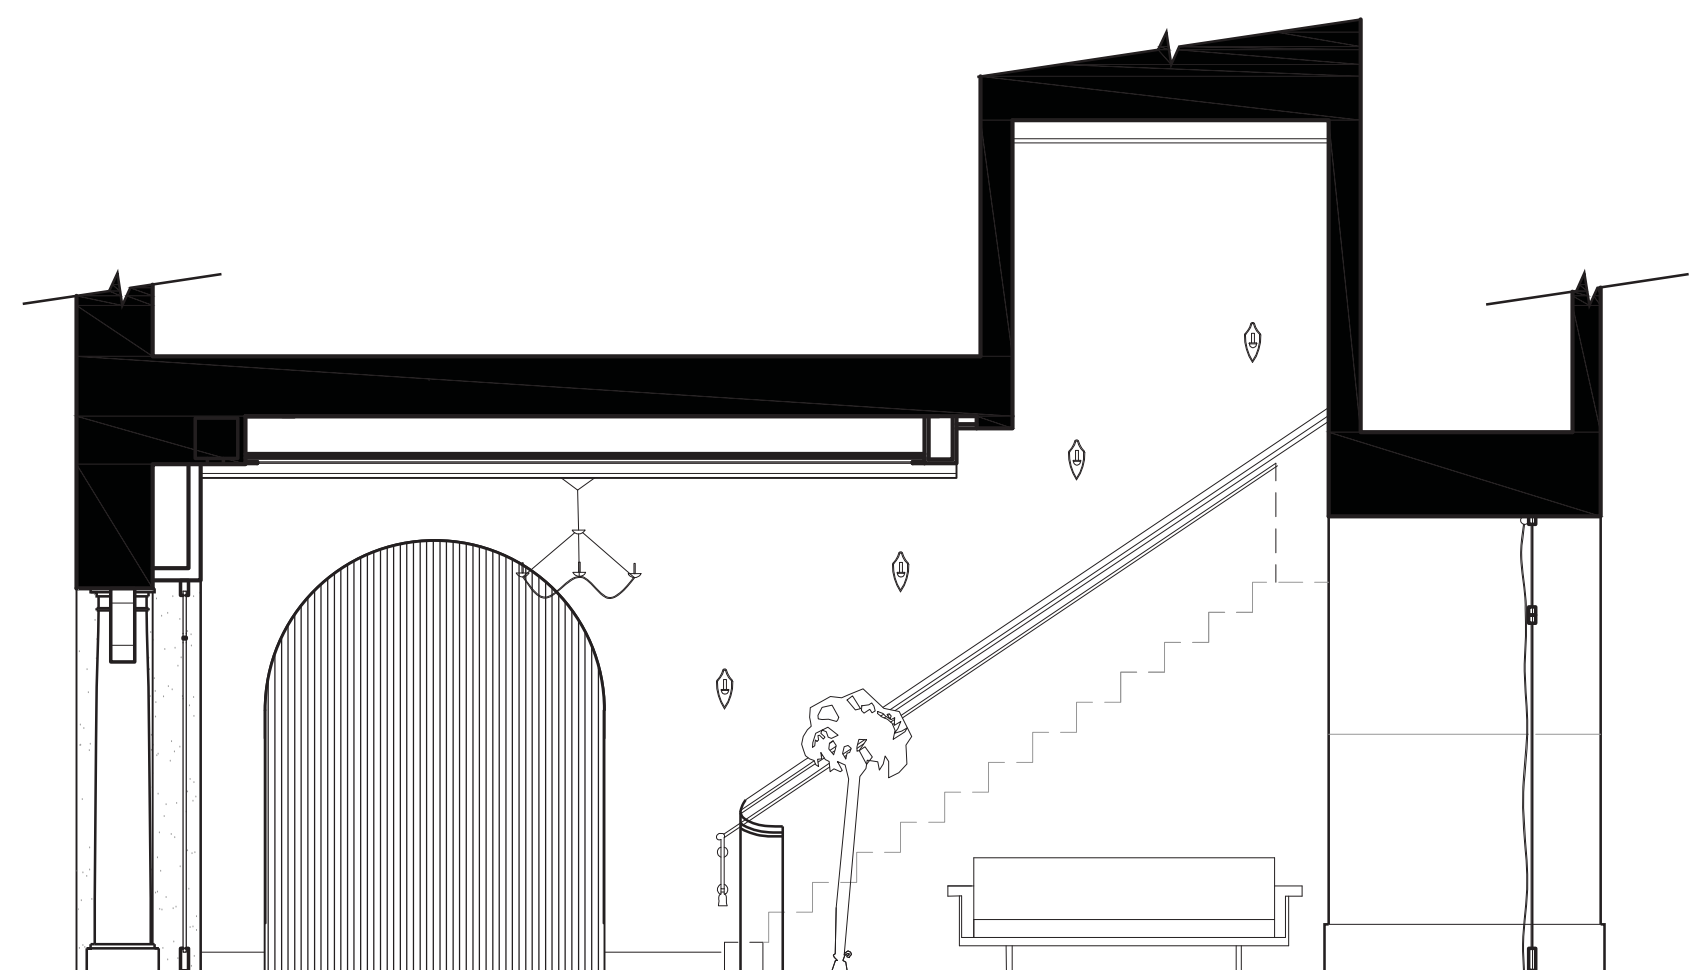


9 **PROPOSED ELEVATION**

0 4' 8' 16'
SCALE: 1/4" = 1'-0"

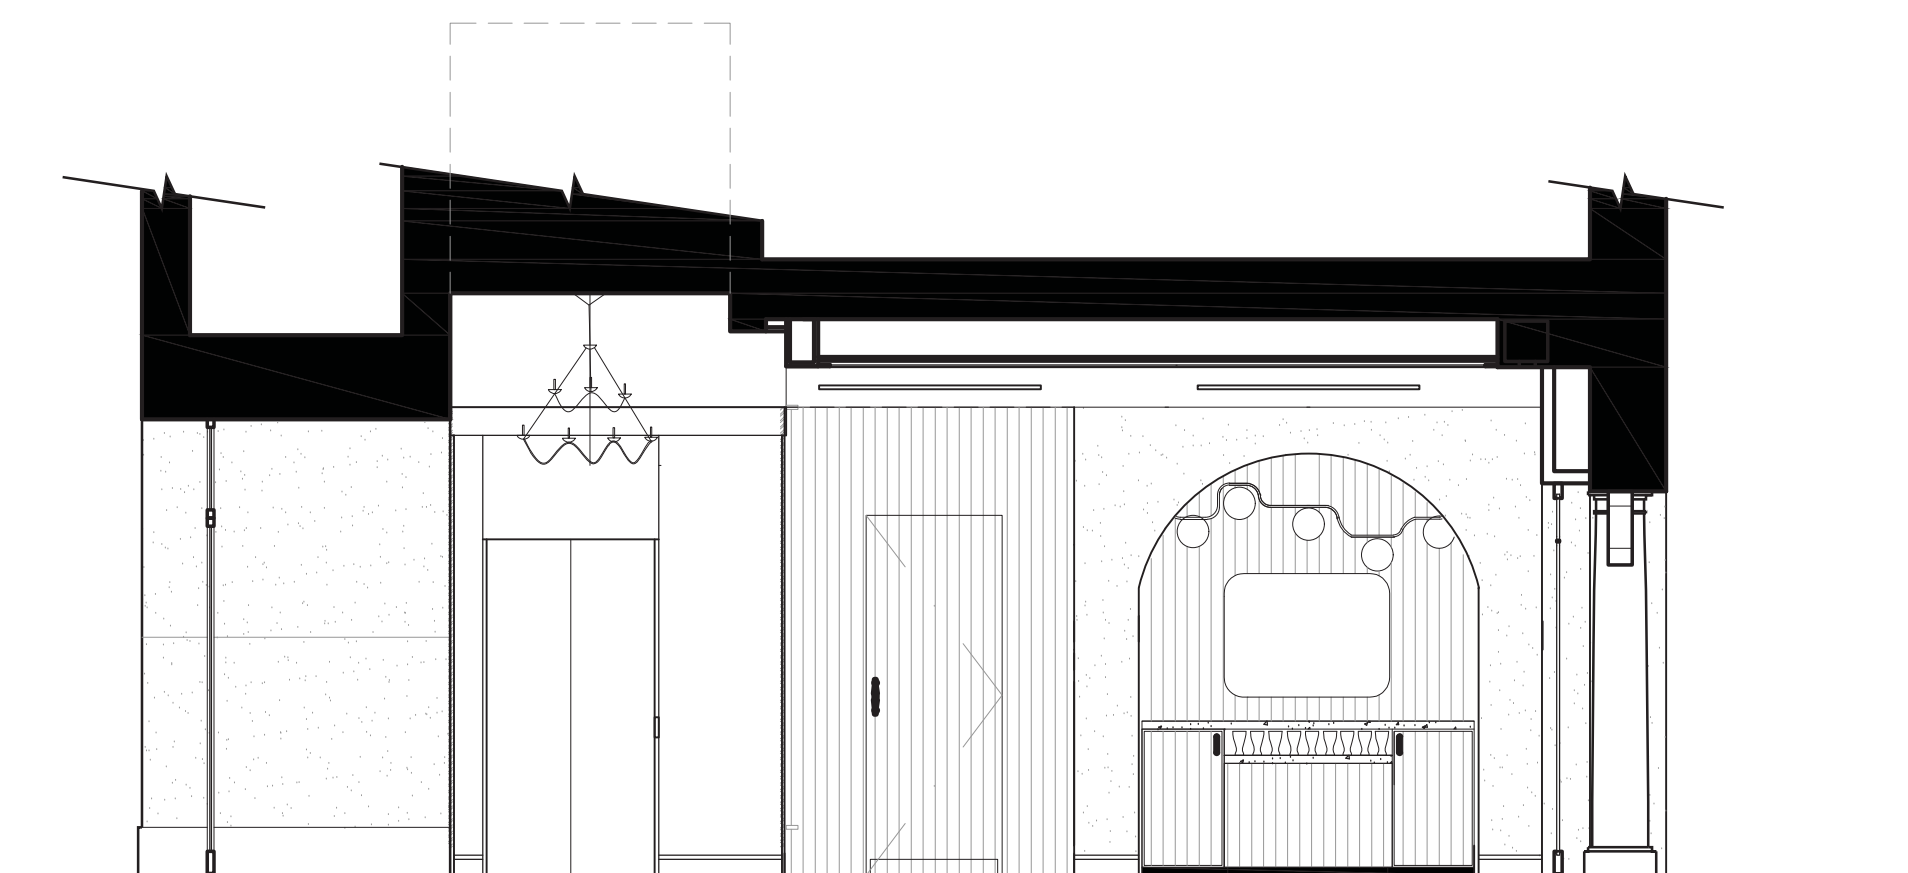

10 **PROPOSED ELEVATION**

0 4' 8' 16'
SCALE: 1/4" = 1'-0"

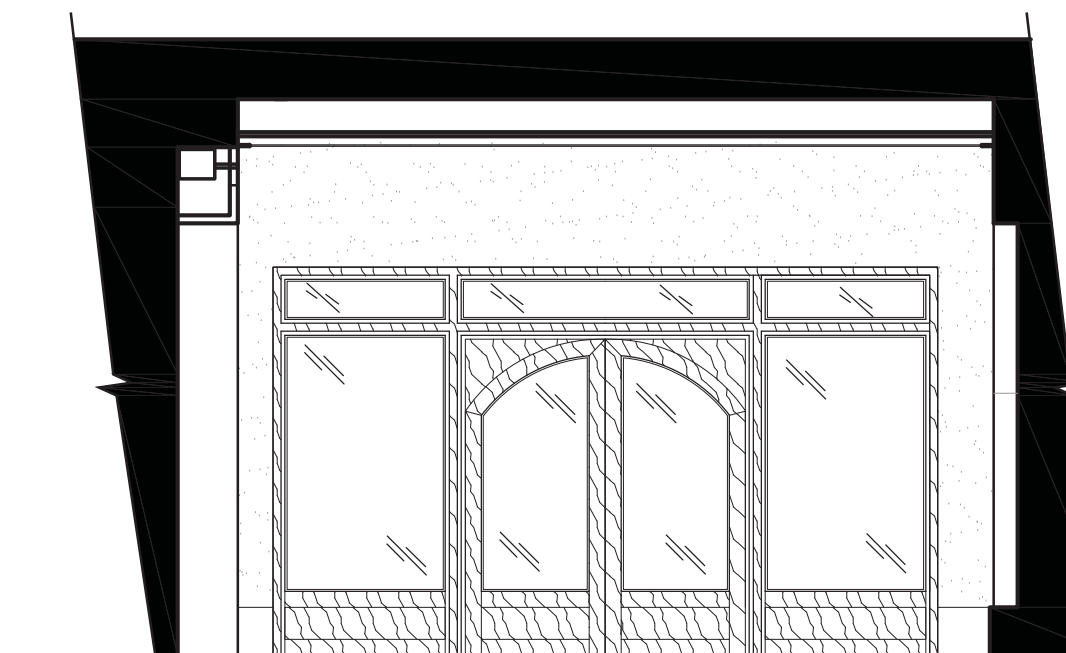

11 **PROPOSED ELEVATION**

0 4' 8' 16'
SCALE: 1/4" = 1'-0"



12 **PROPOSED ELEVATION**

0 4' 8' 16'
SCALE: 1/4" = 1'-0"

ESPAÑOLA HOTEL - MATANZAS BUILDING

INTERIOR ELEVATIONS A-2

516 ESPANOLA WAY
MIAMI BEACH, FLORIDA 33139

OWNER
INFINITY ESPANOLA HOTEL VENTURE, LLC
1407 BROADWAY, 30TH FLOOR
NEW YORK, NEW YORK 10018

DESIGN ARCHITECT
WILKINSON ARCHITECTS PLLC
265 CANAL STREET / SUITE 507
NEW YORK, NEW YORK 10013

DNB
DESIGN GROUP
2020 PONCE DE LEON BOULEVARD
CORAL GABLES, FLORIDA 33134
MAIN: 305.444.5545
FAX: 305.444.5509



EXTERIOR ELEVATION ESPAÑOLA WAY - NORTH

0 4' 8' 16'
SCALE: 1/4" = 1'-0"




1 GLIDDEN - WANDERING WILLOW - PPG1031-3



2 WOOD SHUTTERS - MAHOGANY



3 STOREFRONT - BRONZE

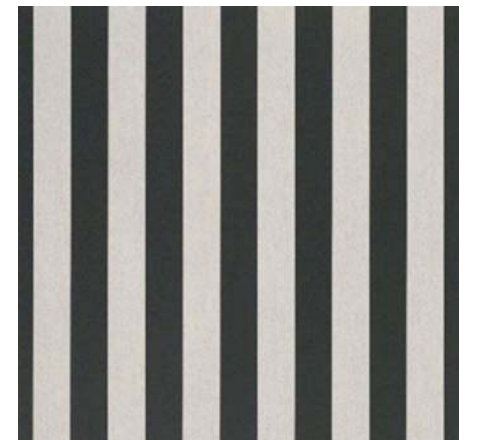

AWNING - SUNBRELLA BEAUFORT BLACK & WHITE

ESPAÑOLA HOTEL - MATANZAS BUILDING

516 ESPANOLA WAY
MIAMI BEACH, FLORIDA 33139

OWNER
INFINITY ESPANOLA HOTEL VENTURE, LLC
1407 BROADWAY, 30TH FLOOR
NEW YORK, NEW YORK 10018

ELEVATIONS A-3

DESIGN ARCHITECT
WILKINSON ARCHITECTS PLLC
265 CANAL STREET / SUITE 507
NEW YORK, NEW YORK 10013

DNB
DESIGN GROUP

2020 PONCE DE LEON BOULEVARD
CORAL GABLES, FLORIDA 33134
MAIN: 305.444.5545
FAX: 305.444.5509



EXTERIOR ELEVATION ESPAÑOLA WAY - NORTH

0 4 8 16
SCALE: 1/4" = 1'-0"



1 BENJAMIN MOORE - ADOBE DUST - 2175-40



2 BENJAMIN MOORE - SOOT - 2129-20



3 STOREFRONT - BRONZE



4 AWNING - SUNBRELLA BEAUFORT BLACK & WHITE

ESPAÑOLA HOTEL - MATANZAS BUILDING

516 ESPANOLA WAY
MIAMI BEACH, FLORIDA 33139

APPROVED PER HPB ORDER
HPB16-0082
RECORDED ON MAY 16, 2017

OWNER
INFINITY ESPANOLA HOTEL VENTURE, LLC
1407 BROADWAY, 30TH FLOOR
NEW YORK, NEW YORK 10018

DESIGN ARCHITECT
WILKINSON ARCHITECTS PLLC
265 CANAL STREET / SUITE 507
NEW YORK, NEW YORK 10013

ELEVATIONS A-2

DNB
DESIGN GROUP

2020 PONCE DE LEON BOULEVARD
CORAL GABLES, FLORIDA 33134
MAIN: 305.444.5545
FAX: 305.444.5509




1 GLIDDEN - WANDERING WILLOW - PPG1031-3



2 WOOD SHUTTERS - MAHOGANY



3 STOREFRONT - BRONZE

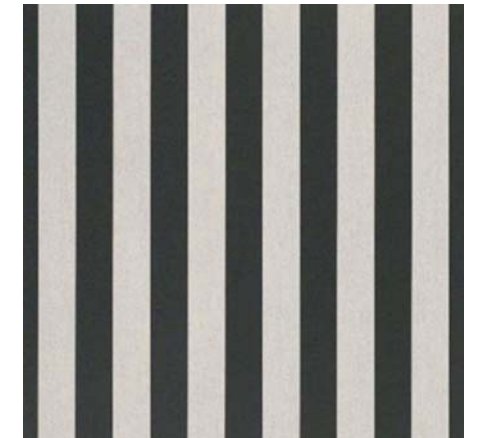

AWNING - SUNBRELLA BEAUFORT BLACK & WHITE

ESPAÑOLA HOTEL - MATANZAS BUILDING

516 ESPANOLA WAY
MIAMI BEACH, FLORIDA 33139

OWNER
INFINITY ESPANOLA HOTEL VENTURE, LLC
1407 BROADWAY, 30TH FLOOR
NEW YORK, NEW YORK 10018

ELEVATIONS A-4

DESIGN ARCHITECT
WILKINSON ARCHITECTS PLLC
265 CANAL STREET / SUITE 507
NEW YORK, NEW YORK 10013

DNB
DESIGN GROUP

2020 PONCE DE LEON BOULEVARD
CORAL GABLES, FLORIDA 33134
MAIN: 305.444.5545
FAX: 305.444.5509



1 BENJAMIN MOORE - ADOBE DUST - 2175-40



2 BENJAMIN MOORE - SOOT - 2129-20



3 STOREFRONT - BRONZE



4 AWNING - SUNBRELLA BEAUFORT BLACK & WHITE

ESPAÑOLA HOTEL - MATANZAS BUILDING

516 ESPANOLA WAY
MIAMI BEACH, FLORIDA 33139

APPROVED PER HPB ORDER
HPB16-0082
RECORDED ON MAY 16, 2017

OWNER
INFINITY ESPANOLA HOTEL VENTURE, LLC
1407 BROADWAY, 30TH FLOOR
NEW YORK, NEW YORK 10018

ELEVATIONS A-3

DESIGN ARCHITECT
WILKINSON ARCHITECTS PLLC
265 CANAL STREET / SUITE 507
NEW YORK, NEW YORK 10013

DNB
DESIGN GROUP

2020 PONCE DE LEON BOULEVARD
CORAL GABLES, FLORIDA 33134
MAIN: 305.444.5545
FAX: 305.444.5509



1 GLIDDEN - WANDERING WILLOW - PPG 1031-3



2 WOOD SHUTTERS - MAHOGANY



3 STOREFRONT - BRONZE

ESPAÑOLA HOTEL - MATANZAS BUILDING

516 ESPANOLA WAY
 MIAMI BEACH, FLORIDA 33139


ELEVATIONS A-5

OWNER
 INFINITY ESPANOLA HOTEL VENTURE, LLC
 1407 BROADWAY, 30TH FLOOR
 NEW YORK, NEW YORK 10018

DESIGN ARCHITECT
 WILKINSON ARCHITECTS PLLC
 265 CANAL STREET / SUITE 507
 NEW YORK, NEW YORK 10013

DNB
 DESIGN GROUP

2020 PONCE DE LEON BOULEVARD
 CORAL GABLES, FLORIDA 33134
 MAIN: 305.444.5545
 FAX: 305.444.5509

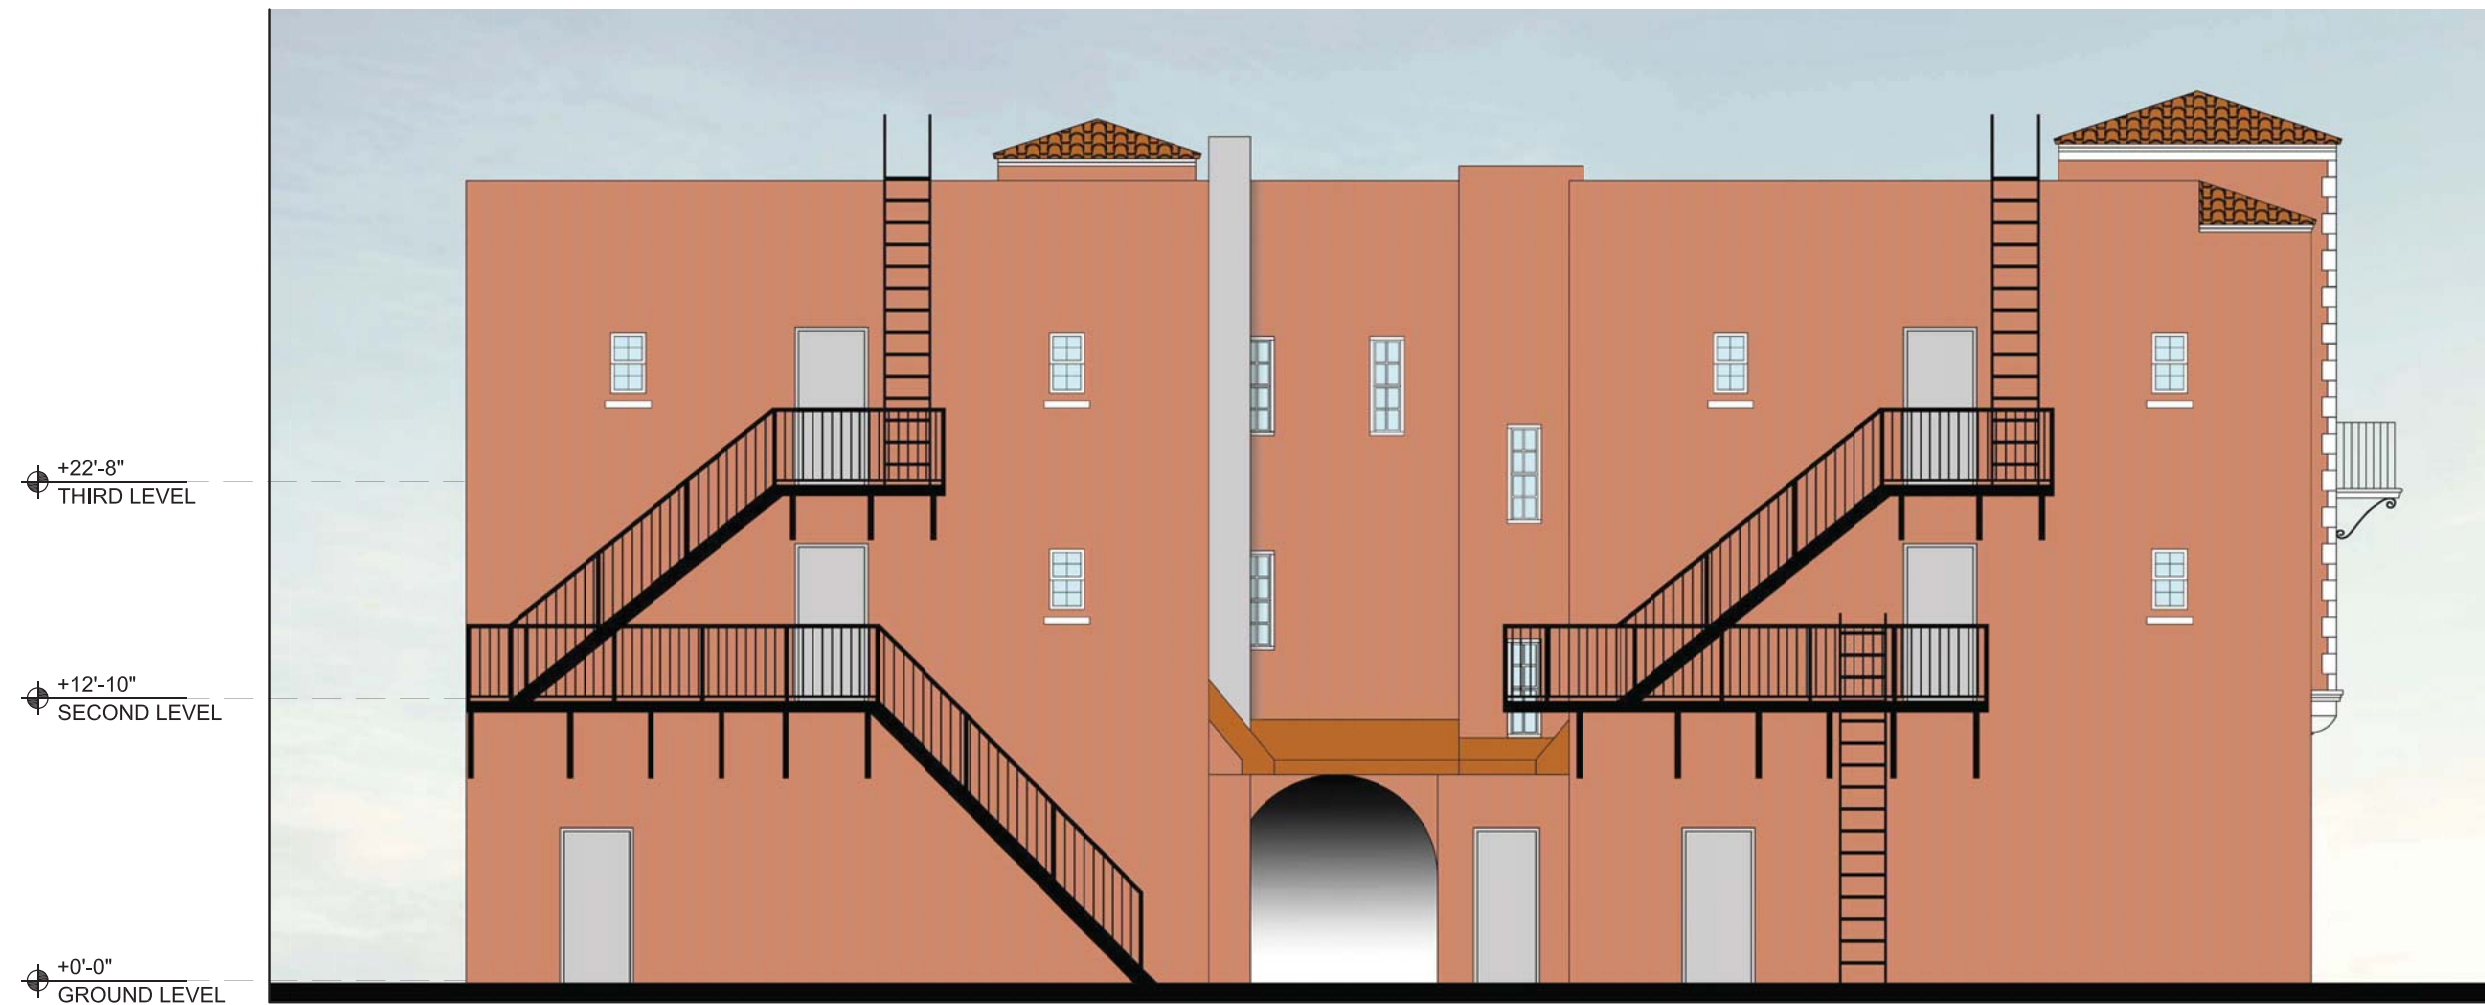

**EXTERIOR ELEVATION
(SOUTH)**



1 BENJAMIN MOORE - ADOBE DUST - 2175-40



2 BENJAMIN MOORE - SOOT - 2129-20



3 STOREFRONT - BRONZE

ESPAÑOLA HOTEL - MATANZAS BUILDING

516 ESPANOLA WAY
MIAMI BEACH, FLORIDA 33139

APPROVED PER HPB ORDER
HPB16-0082
RECORDED ON MAY 16, 2017

OWNER
INFINITY ESPANOLA HOTEL VENTURE, LLC
1407 BROADWAY, 30TH FLOOR
NEW YORK, NEW YORK 10018

ELEVATIONS A-4

DESIGN ARCHITECT
WILKINSON ARCHITECTS PLLC
265 CANAL STREET / SUITE 507
NEW YORK, NEW YORK 10013

DNB
DESIGN GROUP

2020 PONCE DE LEON BOULEVARD
CORAL GABLES, FLORIDA 33134
MAIN: 305.444.5545
FAX: 305.444.5509



**EXTERIOR ELEVATION
(WEST)**



1 GLIDDEN - WANDERING WILLOW - PPG 1031-3



2 WOOD SHUTTERS - MAHOGANY



3 STOREFRONT - BRONZE

ESPAÑOLA HOTEL - MATANZAS BUILDING

516 ESPANOLA WAY
MIAMI BEACH, FLORIDA 33139

OWNER
INFINITY ESPANOLA HOTEL VENTURE, LLC
1407 BROADWAY, 30TH FLOOR
NEW YORK, NEW YORK 10018

ELEVATIONS A-6


DESIGN ARCHITECT
WILKINSON ARCHITECTS PLLC
265 CANAL STREET / SUITE 507
NEW YORK, NEW YORK 10013

DNB
DESIGN GROUP


2020 PONCE DE LEON BOULEVARD
CORAL GABLES, FLORIDA 33134
MAIN: 305.444.5545
FAX: 305.444.5509



**EXTERIOR ELEVATION
(WEST)**

 

1 BENJAMIN MOORE - ADOBE DUST - 2175-40

 

2 BENJAMIN MOORE - SOOT - 2129-20



3 STOREFRONT - BRONZE

ESPAÑOLA HOTEL - MATANZAS BUILDING

516 ESPANOLA WAY
MIAMI BEACH, FLORIDA 33139

APPROVED PER HPB ORDER
HPB16-0082
RECORDED ON MAY 16, 2017


OWNER
INFINITY ESPANOLA HOTEL VENTURE, LLC
1407 BROADWAY, 30TH FLOOR
NEW YORK, NEW YORK 10018

ELEVATIONS A-5

DESIGN ARCHITECT
WILKINSON ARCHITECTS PLLC
265 CANAL STREET / SUITE 507
NEW YORK, NEW YORK 10013

DNB
DESIGN GROUP


2020 PONCE DE LEON BOULEVARD
CORAL GABLES, FLORIDA 33134
MAIN: 305.444.5545
FAX: 305.444.5509

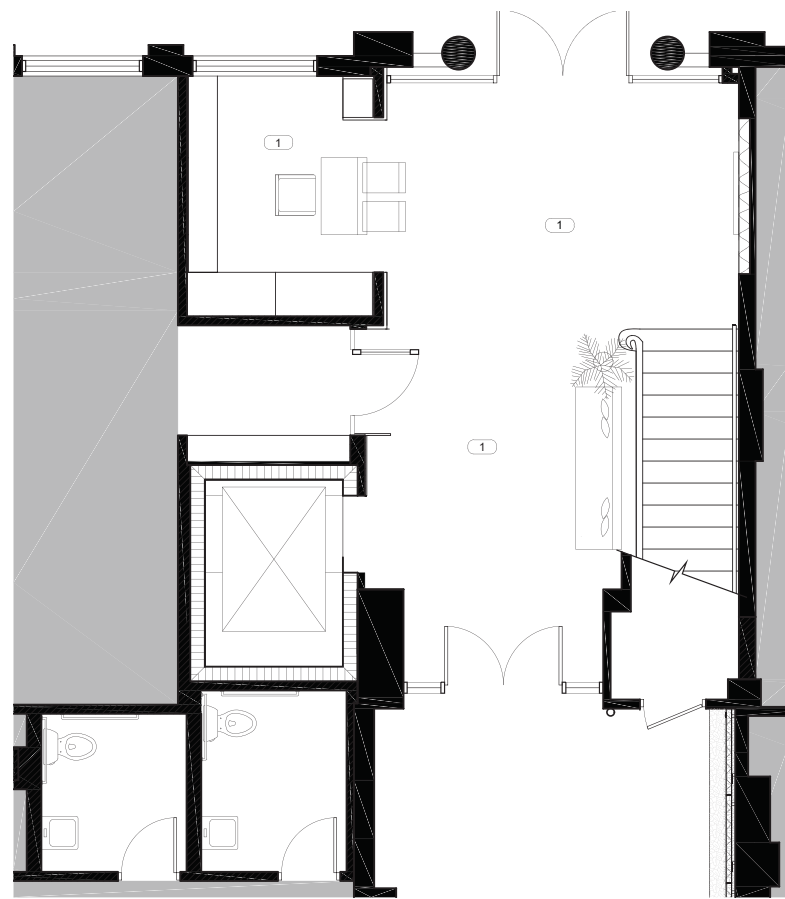

**ENLARGED
MAIN BUILDING LOBBY PLAN**

0 4' 8' 16'

SCALE: 1/4" = 1'-0"

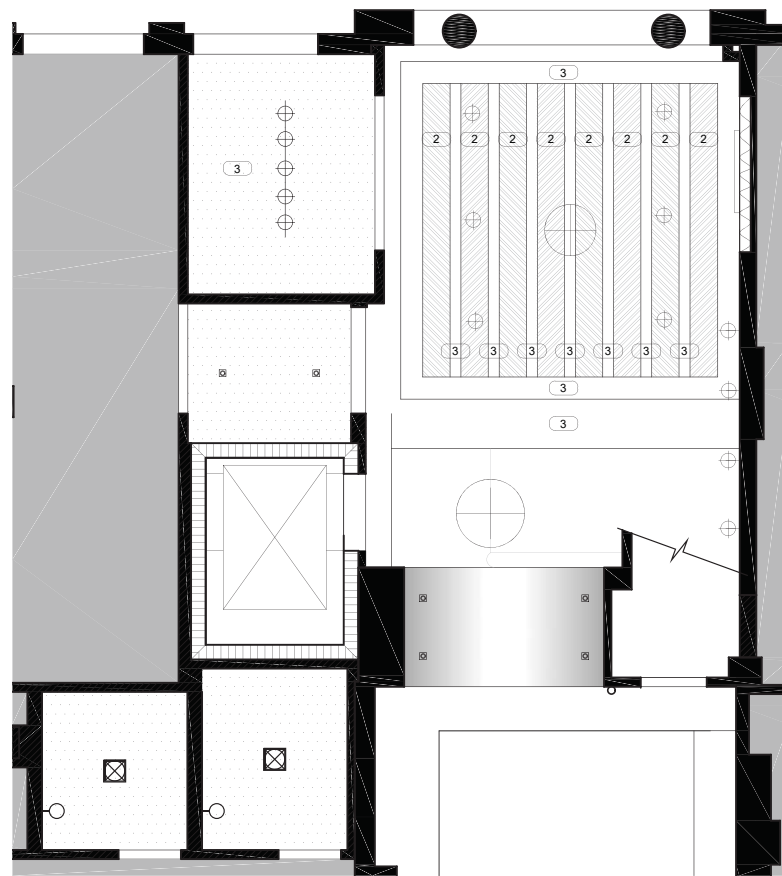

**ENLARGED MAIN BUILDING
LOBBY CEILING PLAN**

0 4' 8' 16'

SCALE: 1/4" = 1'-0"



1 WHITE TRAVERTINE FLOOR TILE



4 STOREFRONT - MAHOGANY



3 WHITE STUCCO



LOBBY INTERIOR RENDERING



LOBBY INTERIOR RENDERING



2 PECKY CYPRESS WOOD FINISH

ESPAÑOLA HOTEL - MATANZAS BUILDING

516 ESPANOLA WAY
MIAMI BEACH, FLORIDA 33139


ENLARGED LOBBY PLAN A-7

OWNER
INFINITY ESPANOLA HOTEL VENTURE, LLC
1407 BROADWAY, 30TH FLOOR
NEW YORK, NEW YORK 10018

DESIGN ARCHITECT
WILKINSON ARCHITECTS PLLC
265 CANAL STREET / SUITE 507
NEW YORK, NEW YORK 10013


DNB
DESIGN GROUP

2020 PONCE DE LEON BOULEVARD
CORAL GABLES, FLORIDA 33134
MAIN: 305.444.5545
FAX: 305.444.5509

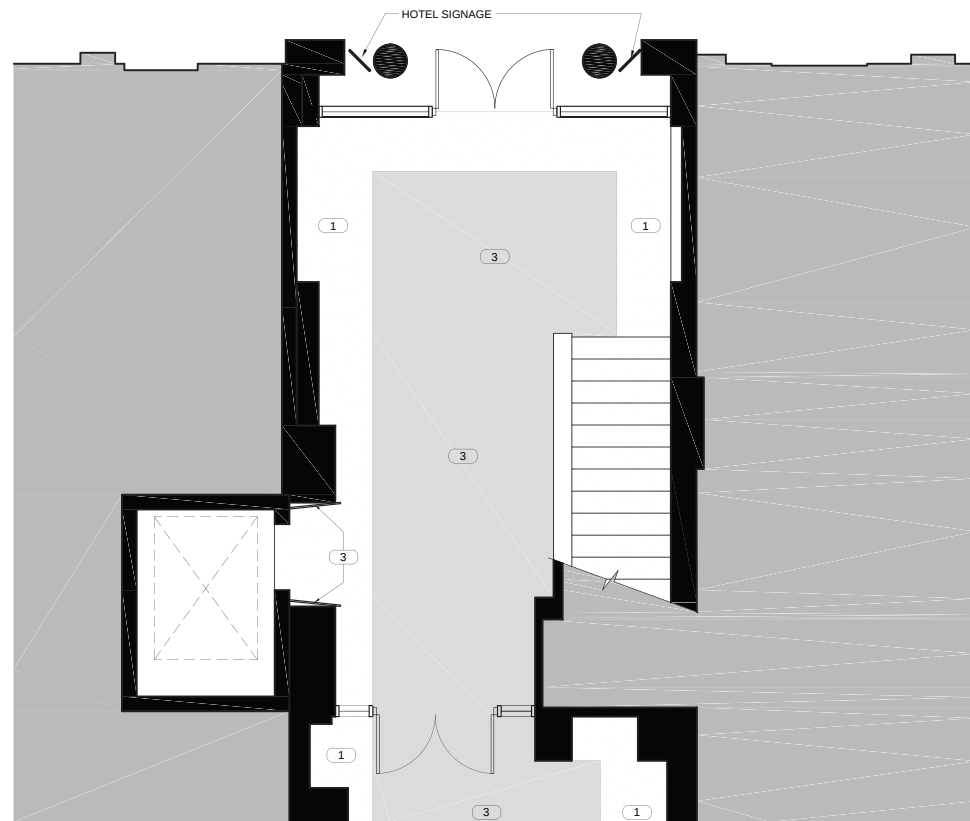

**ENLARGED
MAIN BUILDING LOBBY PLAN**

SCALE: 1/4" = 1'-0"

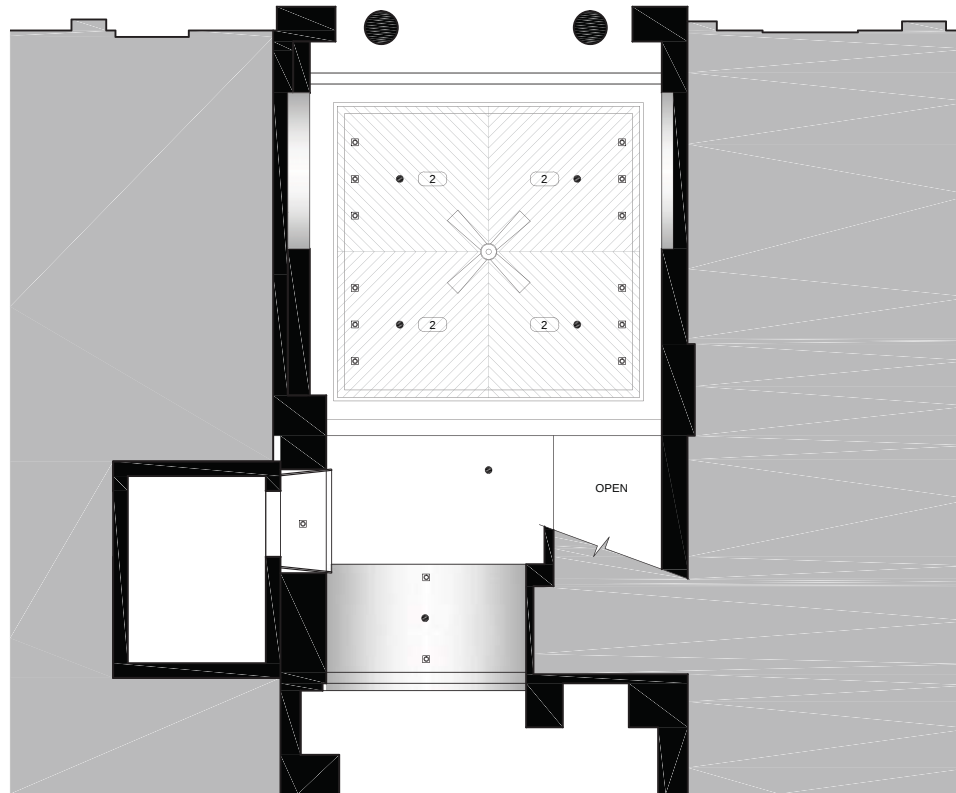

**ENLARGED MAIN BUILDING
LOBBY CEILING PLAN**

SCALE: 1/4" = 1'-0"



4 BLACKENED STEEL



3 INLAY TILE - APARICI 'CARPET VESTIGE'




LOBBY INTERIOR RENDERING



1 WHITE TRAVERTINE FLOOR TILE



2 PECKY CYPRESS WOOD FINISH

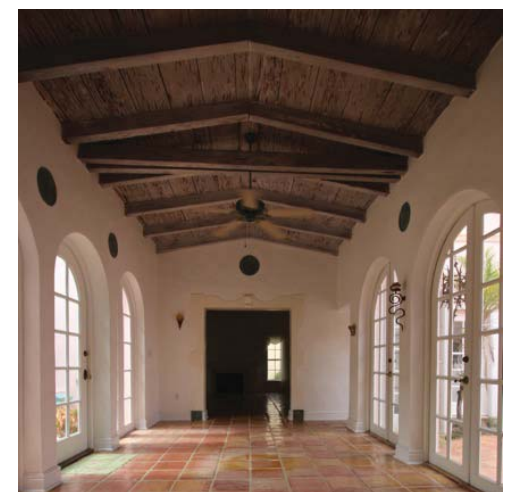

PECKY CYPRESS CEILING FINISH

ESPAÑOLA HOTEL - MATANZAS BUILDING

516 ESPANOLA WAY
MIAMI BEACH, FLORIDA 33139

APPROVED PER HPB ORDER
HPB16-0082
RECORDED ON MAY 16, 2017

OWNER
INFINITY ESPANOLA HOTEL VENTURE, LLC
1407 BROADWAY, 30TH FLOOR
NEW YORK, NEW YORK 10018

DESIGN ARCHITECT
WILKINSON ARCHITECTS PLLC
265 CANAL STREET / SUITE 507
NEW YORK, NEW YORK 10013

ENLARGED LOBBY PLAN A-6

DNB
DESIGN GROUP

2020 PONCE DE LEON BOULEVARD
CORAL GABLES, FLORIDA 33134
MAIN: 305.444.5545
FAX: 305.444.5509

MATANAZAS BUILDING EXTERIOR RENDERING

1

SCALE: NTS



CLAY HOTEL FRONT DOOR


MATANAZAS BUILDING LOBBY ENTRANCE EXTERIOR RENDERING

2

SCALE: NTS



EXPANOLA WAY

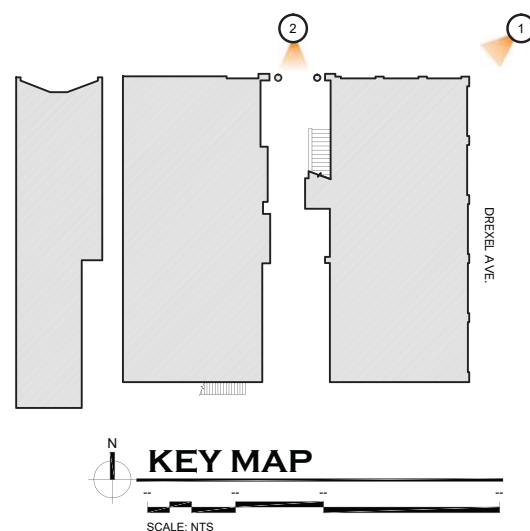

KEY MAP

SCALE: NTS

ESPAÑOLA HOTEL - MATANZAS BUILDING

516 ESPANOLA WAY
MIAMI BEACH, FLORIDA 33139

RENDERINGS A-8

OWNER
INFINITY ESPANOLA HOTEL VENTURE, LLC
1407 BROADWAY, 30TH FLOOR
NEW YORK, NEW YORK 10018

DESIGN ARCHITECT
WILKINSON ARCHITECTS PLLC
265 CANAL STREET / SUITE 507
NEW YORK, NEW YORK 10013

DNB
DESIGN GROUP

2020 PONCE DE LEON BOULEVARD
CORAL GABLES, FLORIDA 33134
MAIN: 305.444.5545
FAX: 305.444.5509

MATANZAS BUILDING EXTERIOR RENDERING

1

SCALE: NTS




MATANZAS BUILDING LOBBY ENTRANCE EXTERIOR RENDERING

2

SCALE: NTS



EXPANOLA WAY

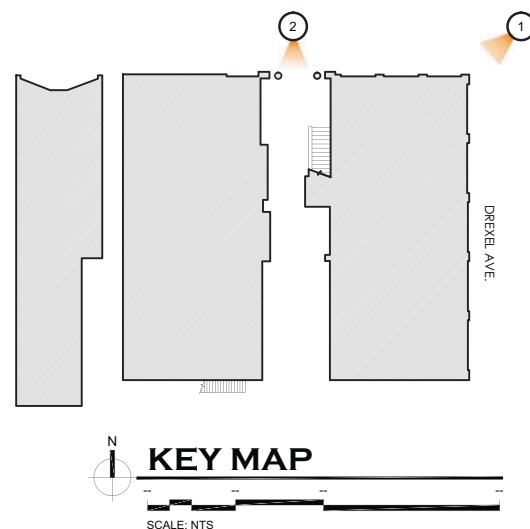

ESPAÑOLA HOTEL - MATANZAS BUILDING

516 ESPANOLA WAY
MIAMI BEACH, FLORIDA 33139

APPROVED PER HPB ORDER
HPB16-0082
RECORDED ON MAY 16, 2017

OWNER
INFINITY ESPANOLA HOTEL VENTURE, LLC
1407 BROADWAY, 30TH FLOOR
NEW YORK, NEW YORK 10018

RENDERINGS A-7

DESIGN ARCHITECT
WILKINSON ARCHITECTS PLLC
265 CANAL STREET / SUITE 507
NEW YORK, NEW YORK 10013

DNB
DESIGN GROUP

2020 PONCE DE LEON BOULEVARD
CORAL GABLES, FLORIDA 33134
MAIN: 305.444.5545
FAX: 305.444.5509