

NEW LANDSCAPE AT TERRACE , SEE A-4.1



NOT IN SCOPE OF WORK


NOT IN SCOPE OF WORK

1

RENDERING- LINCOLN ROAD PERSPECTIVE

SCALE: N.T.S.

RENDERING BACKGROUND
COURTESY OF TOUZET STUDIO

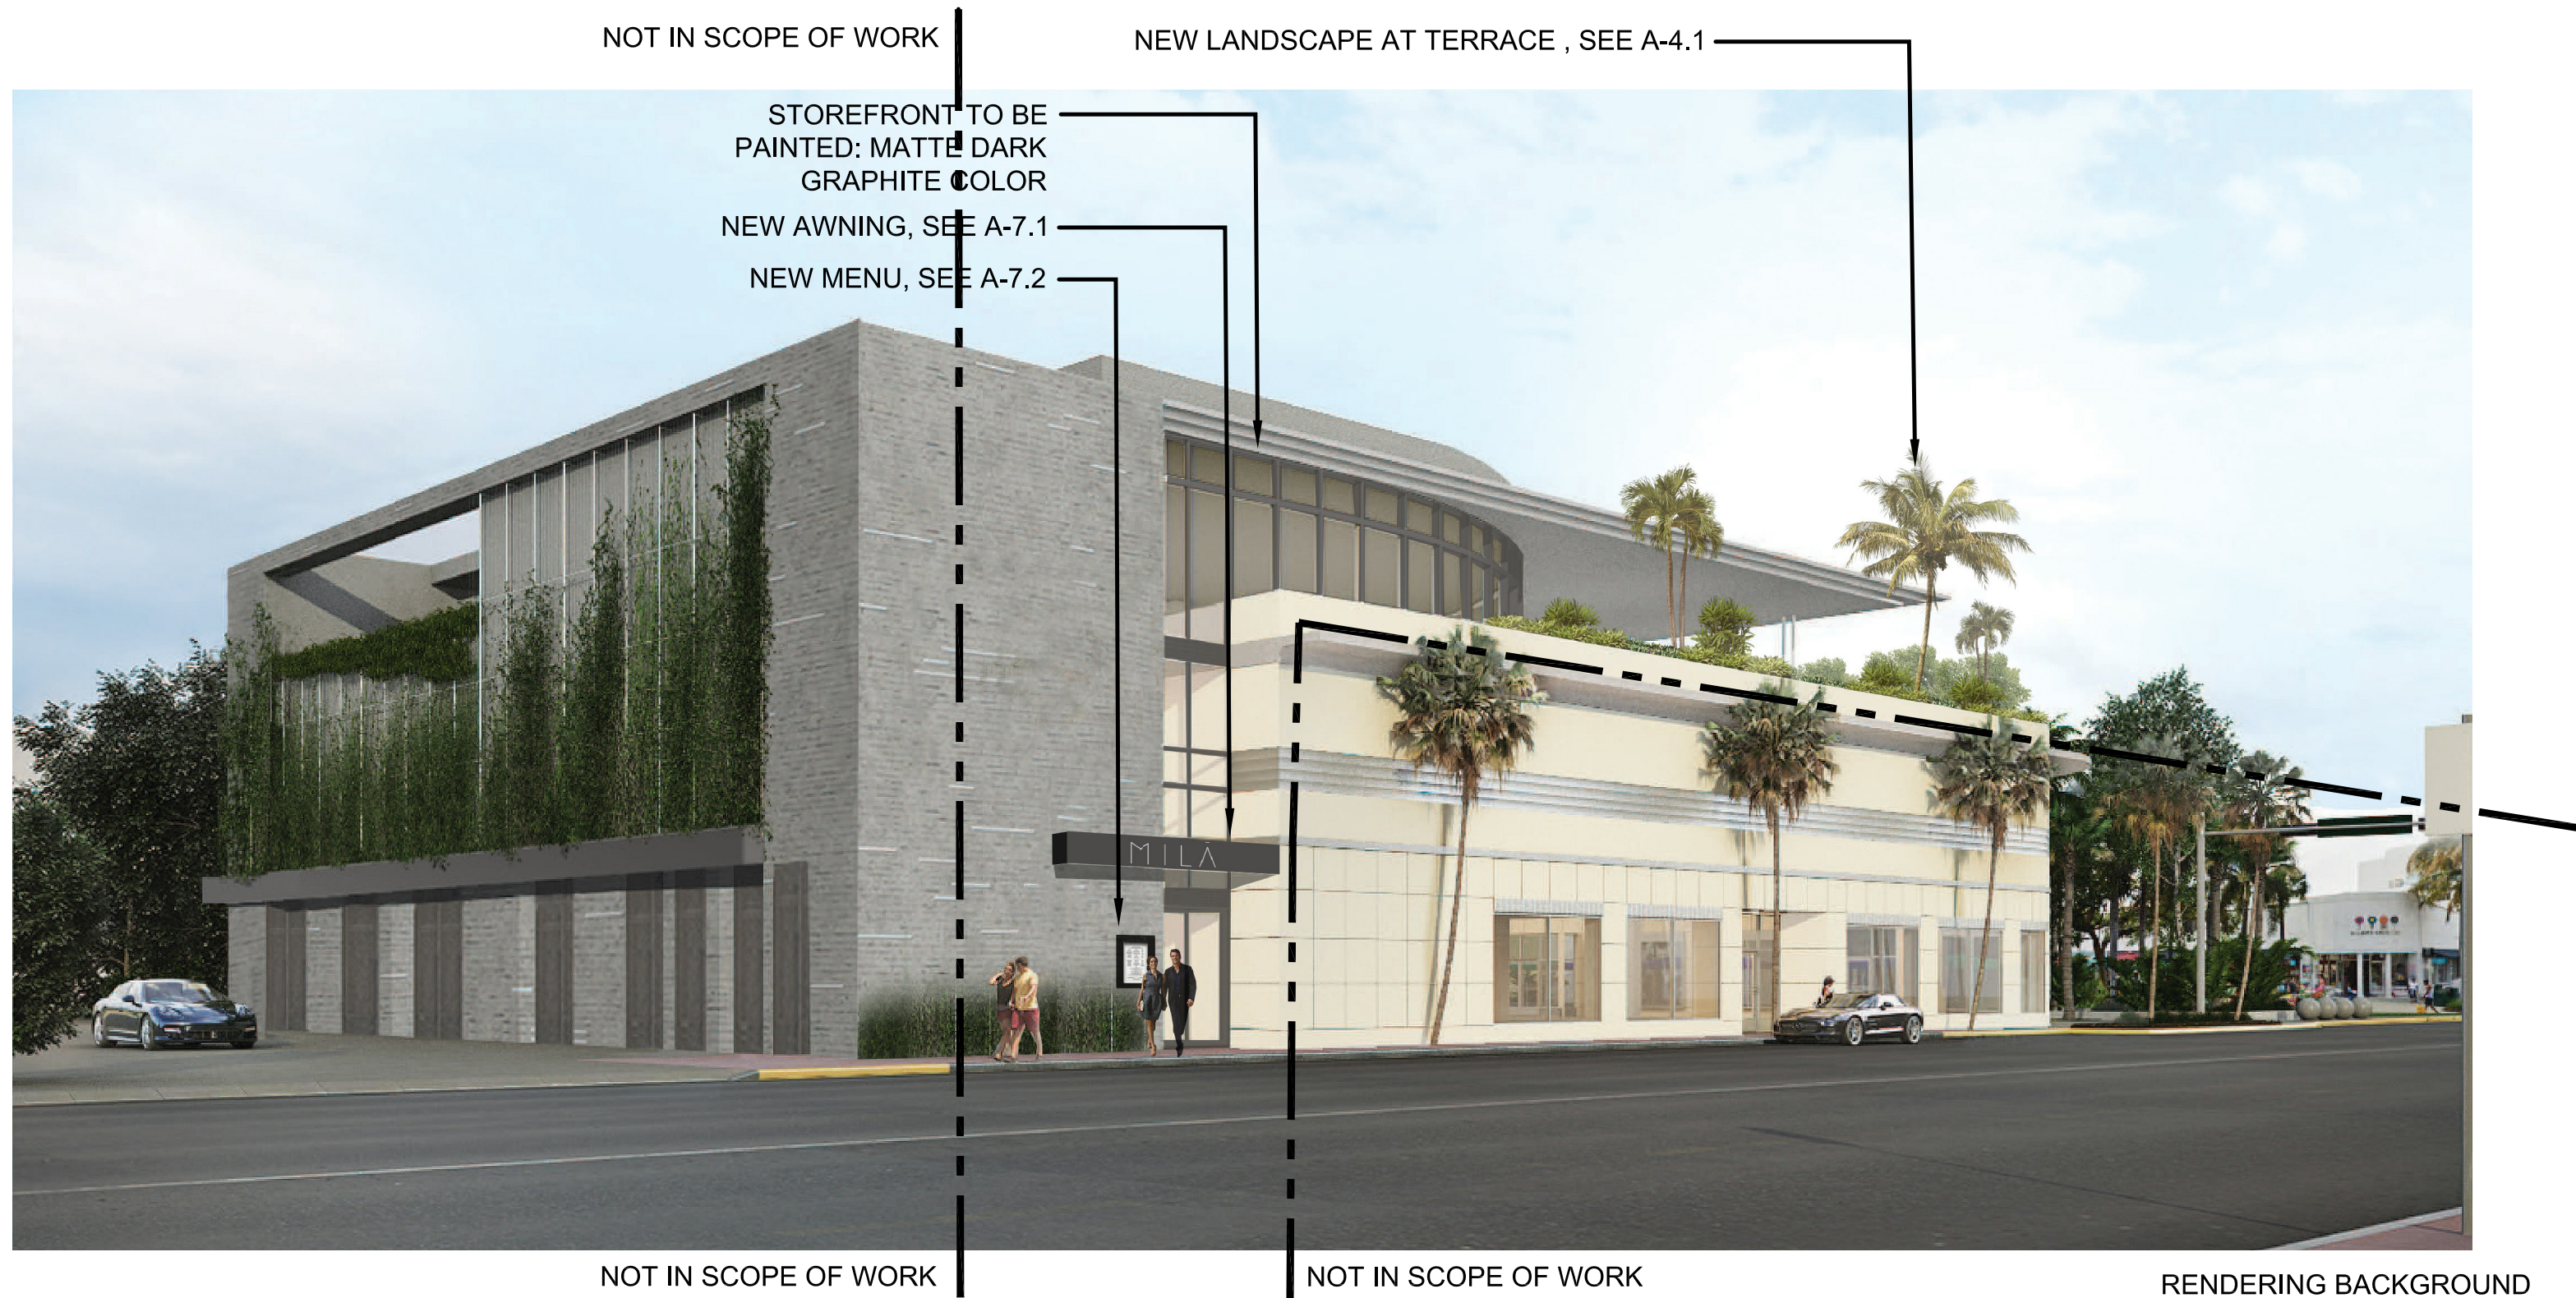

NOT IN SCOPE OF WORK

NOT IN SCOPE OF WORK

RENDERING BACKGROUND
COURTESY OF TOUZET STUDIO

1

RENDERING- MERIDIAN PERSPECTIVE

SCALE: N.T.S.



3526 NORTH MIAMI AVE.
MIAMI, FL 33127
TEL: 305.571.1811
Todd Tragash, A.I.A. Florida Registration Number #11053

PLANNING BOARD REVIEW - 12/28/2018
City of Miami Beach
777 17th Street, Suite, 201
Miami Beach, FL, 33139



Project # 3801
800 Lincoln Road, Level 3.
Miami Beach, FL, 33139


A-6.2

RENDERING



1 RENDERING- BIRD EYE PERSPECTIVE
SCALE: N.T.S.

RENDERING BACKGROUND
COURTESY OF TOUZET STUDIO

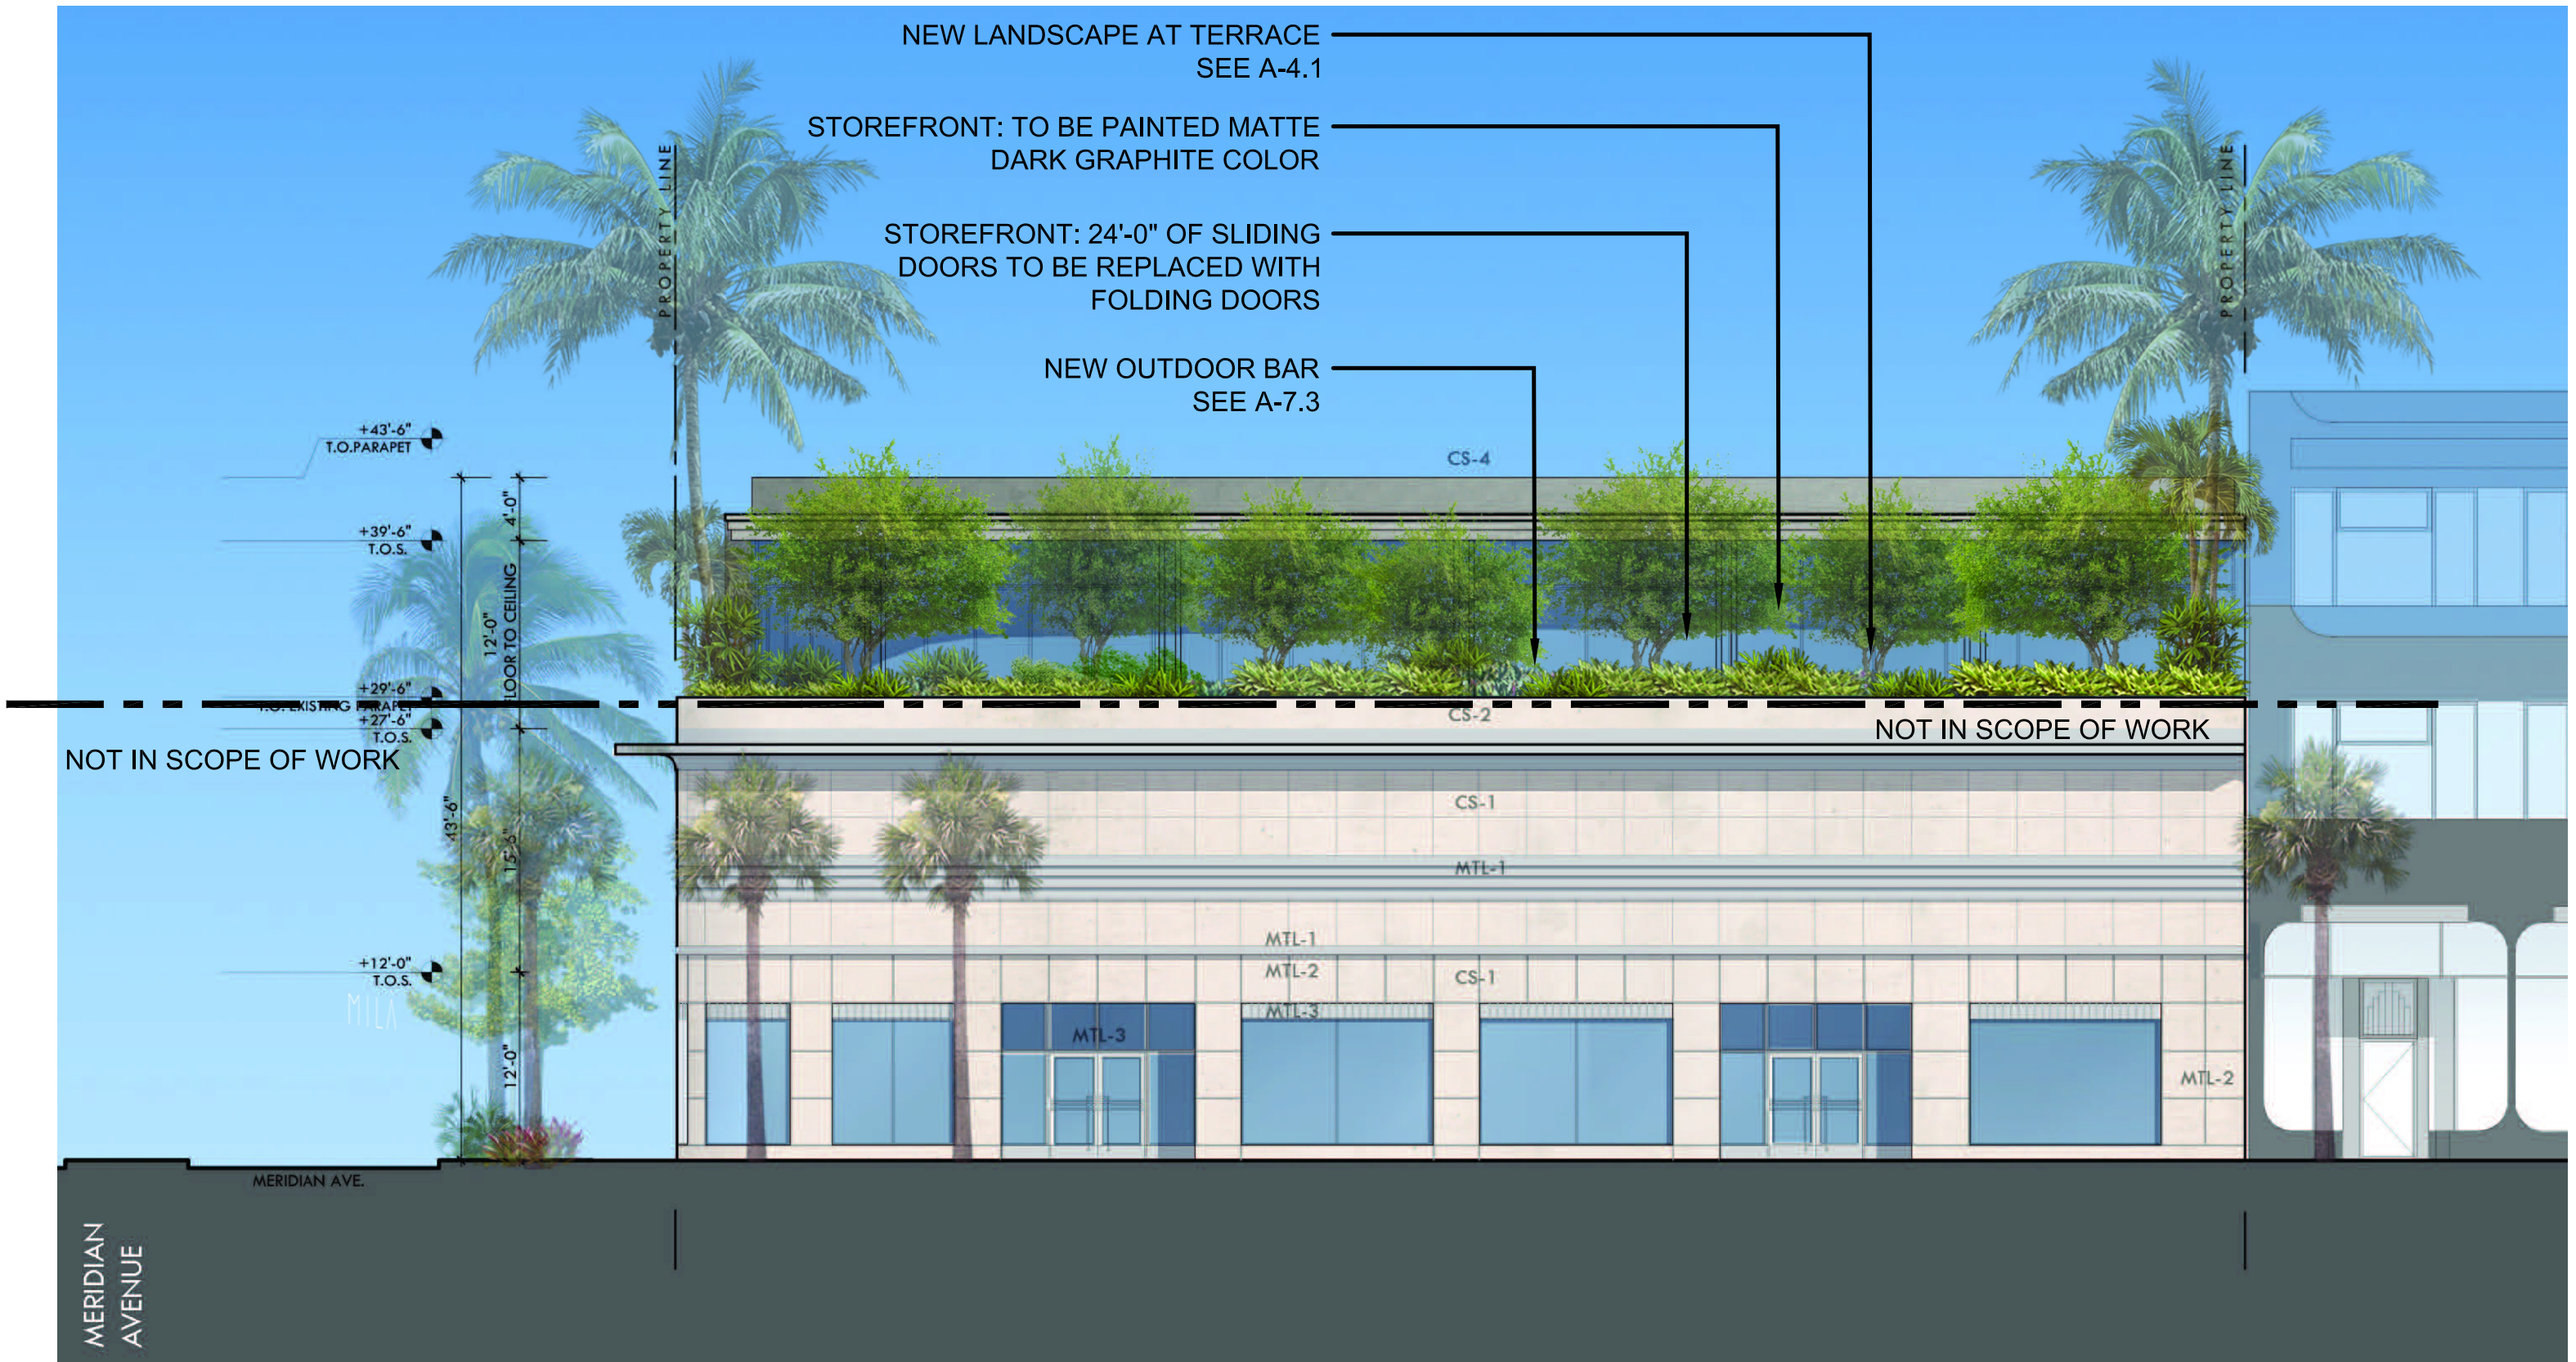

1 RENDERED ELEVATION- LINCOLN ROAD
SCALE: N.T.S.

RENDERING BACKGROUND
COURTESY OF TOUZET STUDIO