


ARCHITECT
INTERIOR DESIGNER
LANDSCAPE ARCHITECT



URBAN ROBOT LLC © 2018
420 LINCOLN ROAD, S. 600
MIAMI BEACH, FL 33139
T. 786.246.4857
F. 786.768.2537

AA26002760 IB26001534 LC26000510

738 - 804 1st STREET
MIAMI BEACH, FLORIDA 33139

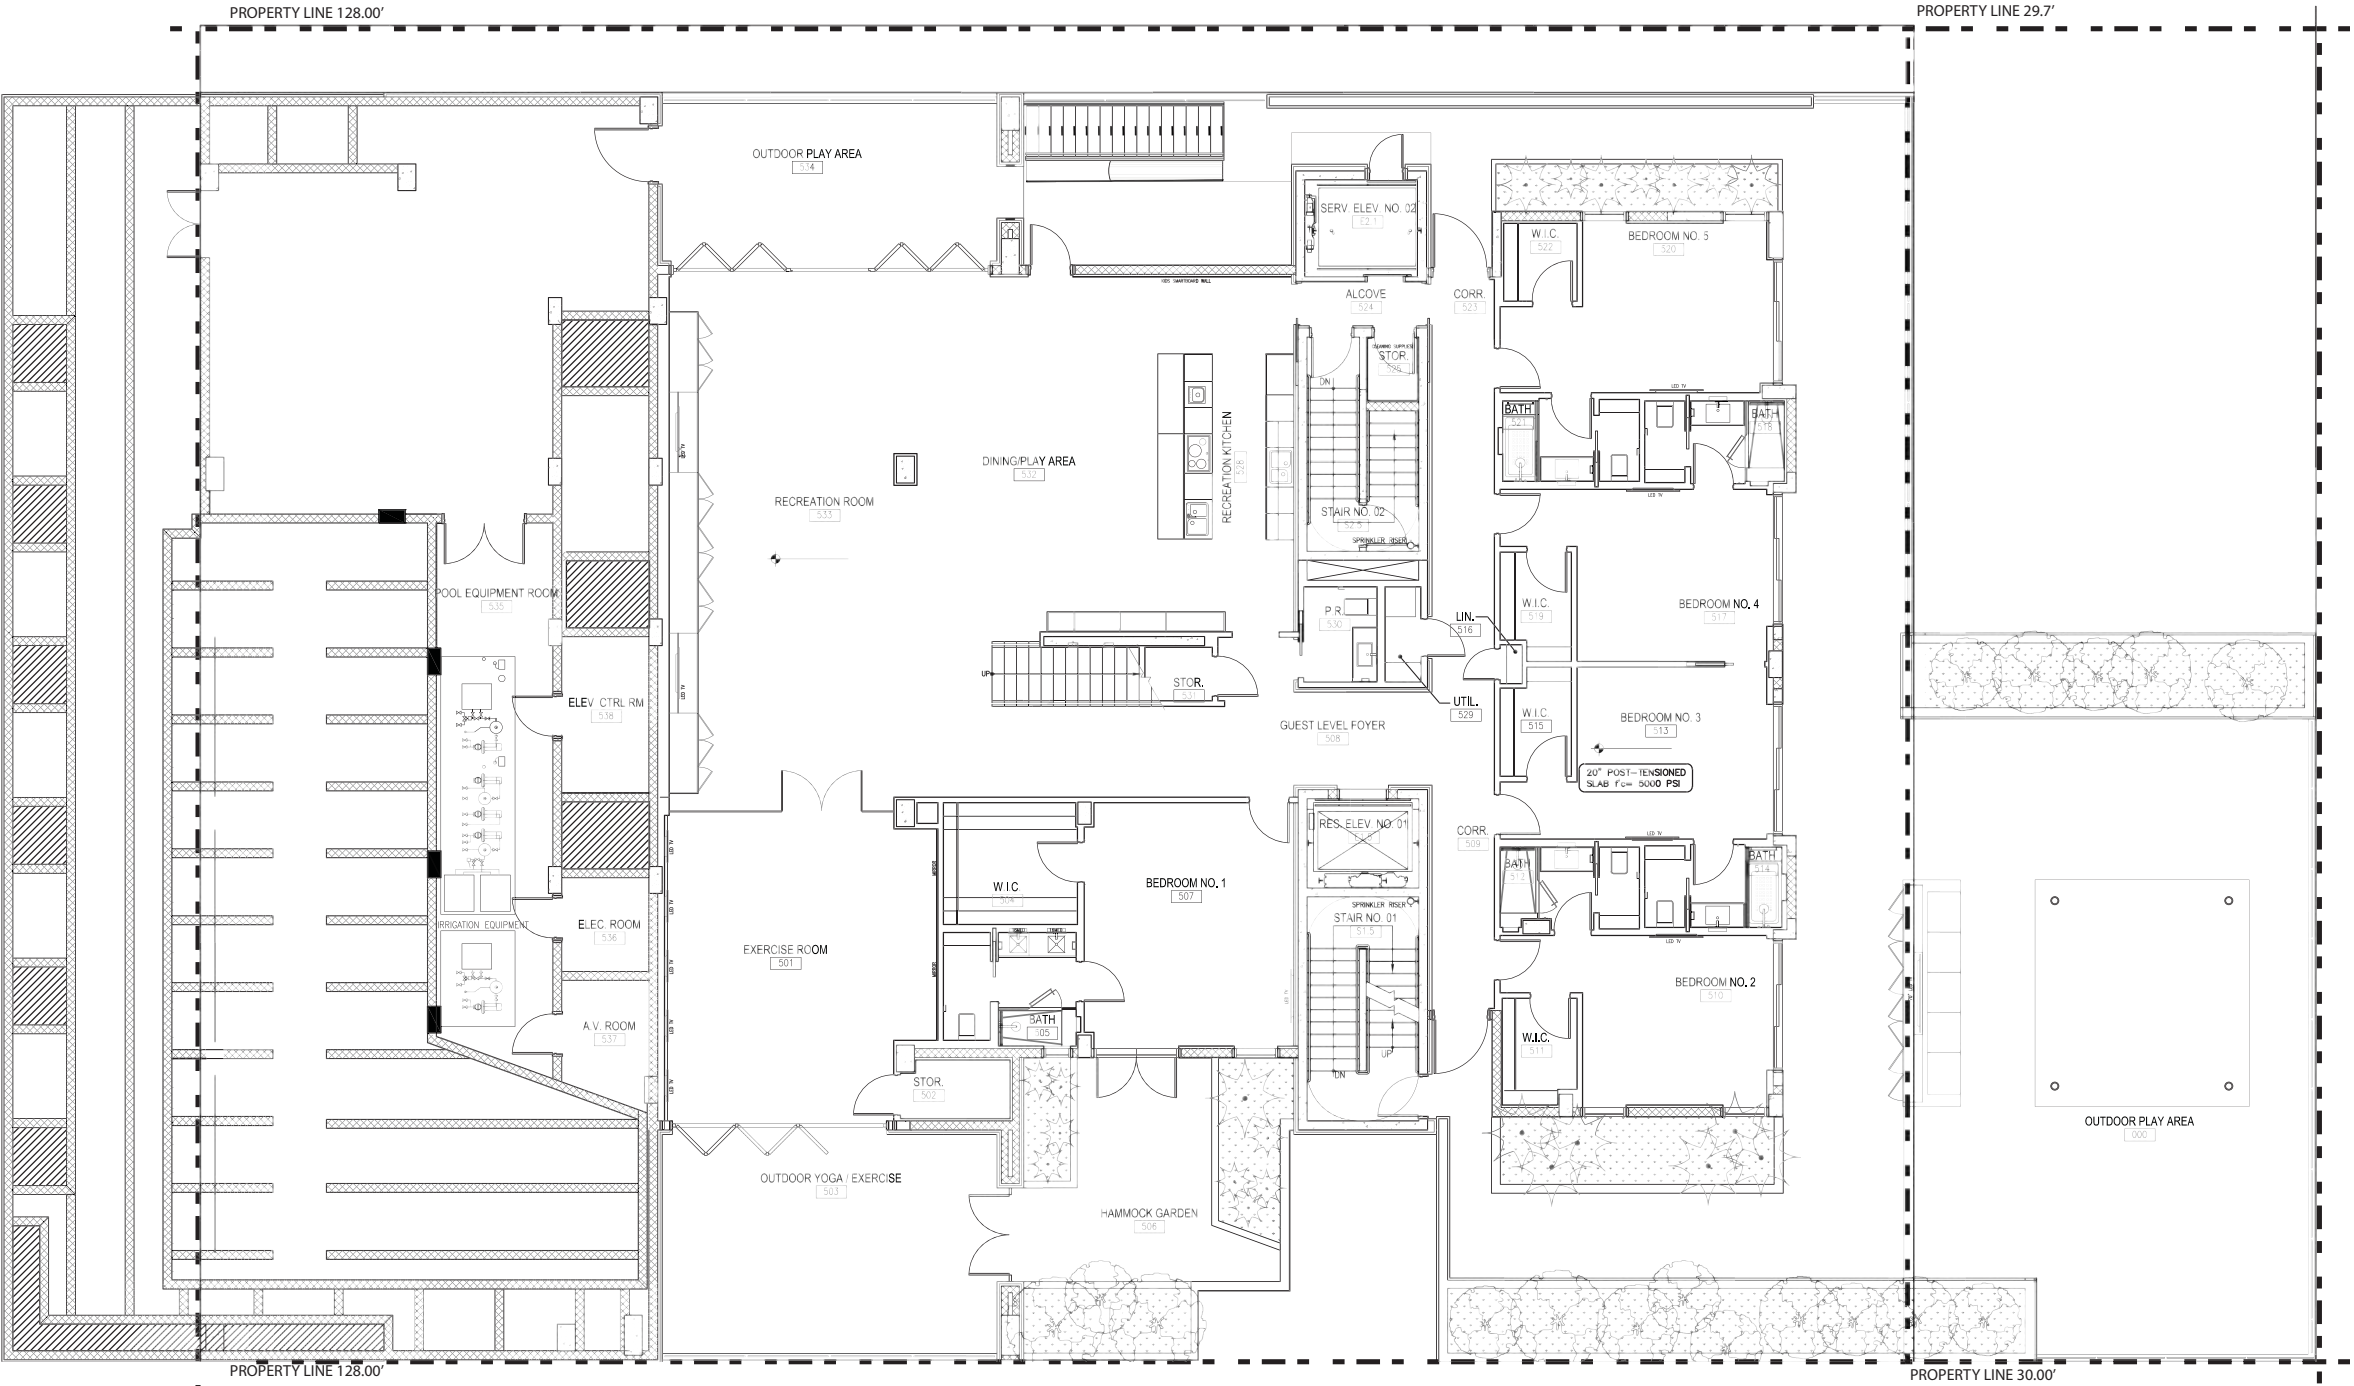

APPROVED FLOOR PLAN

NOT TO SCALE


1




APPROVED FIFTH LEVEL
FLOOR PLAN

C-4


12/10/18

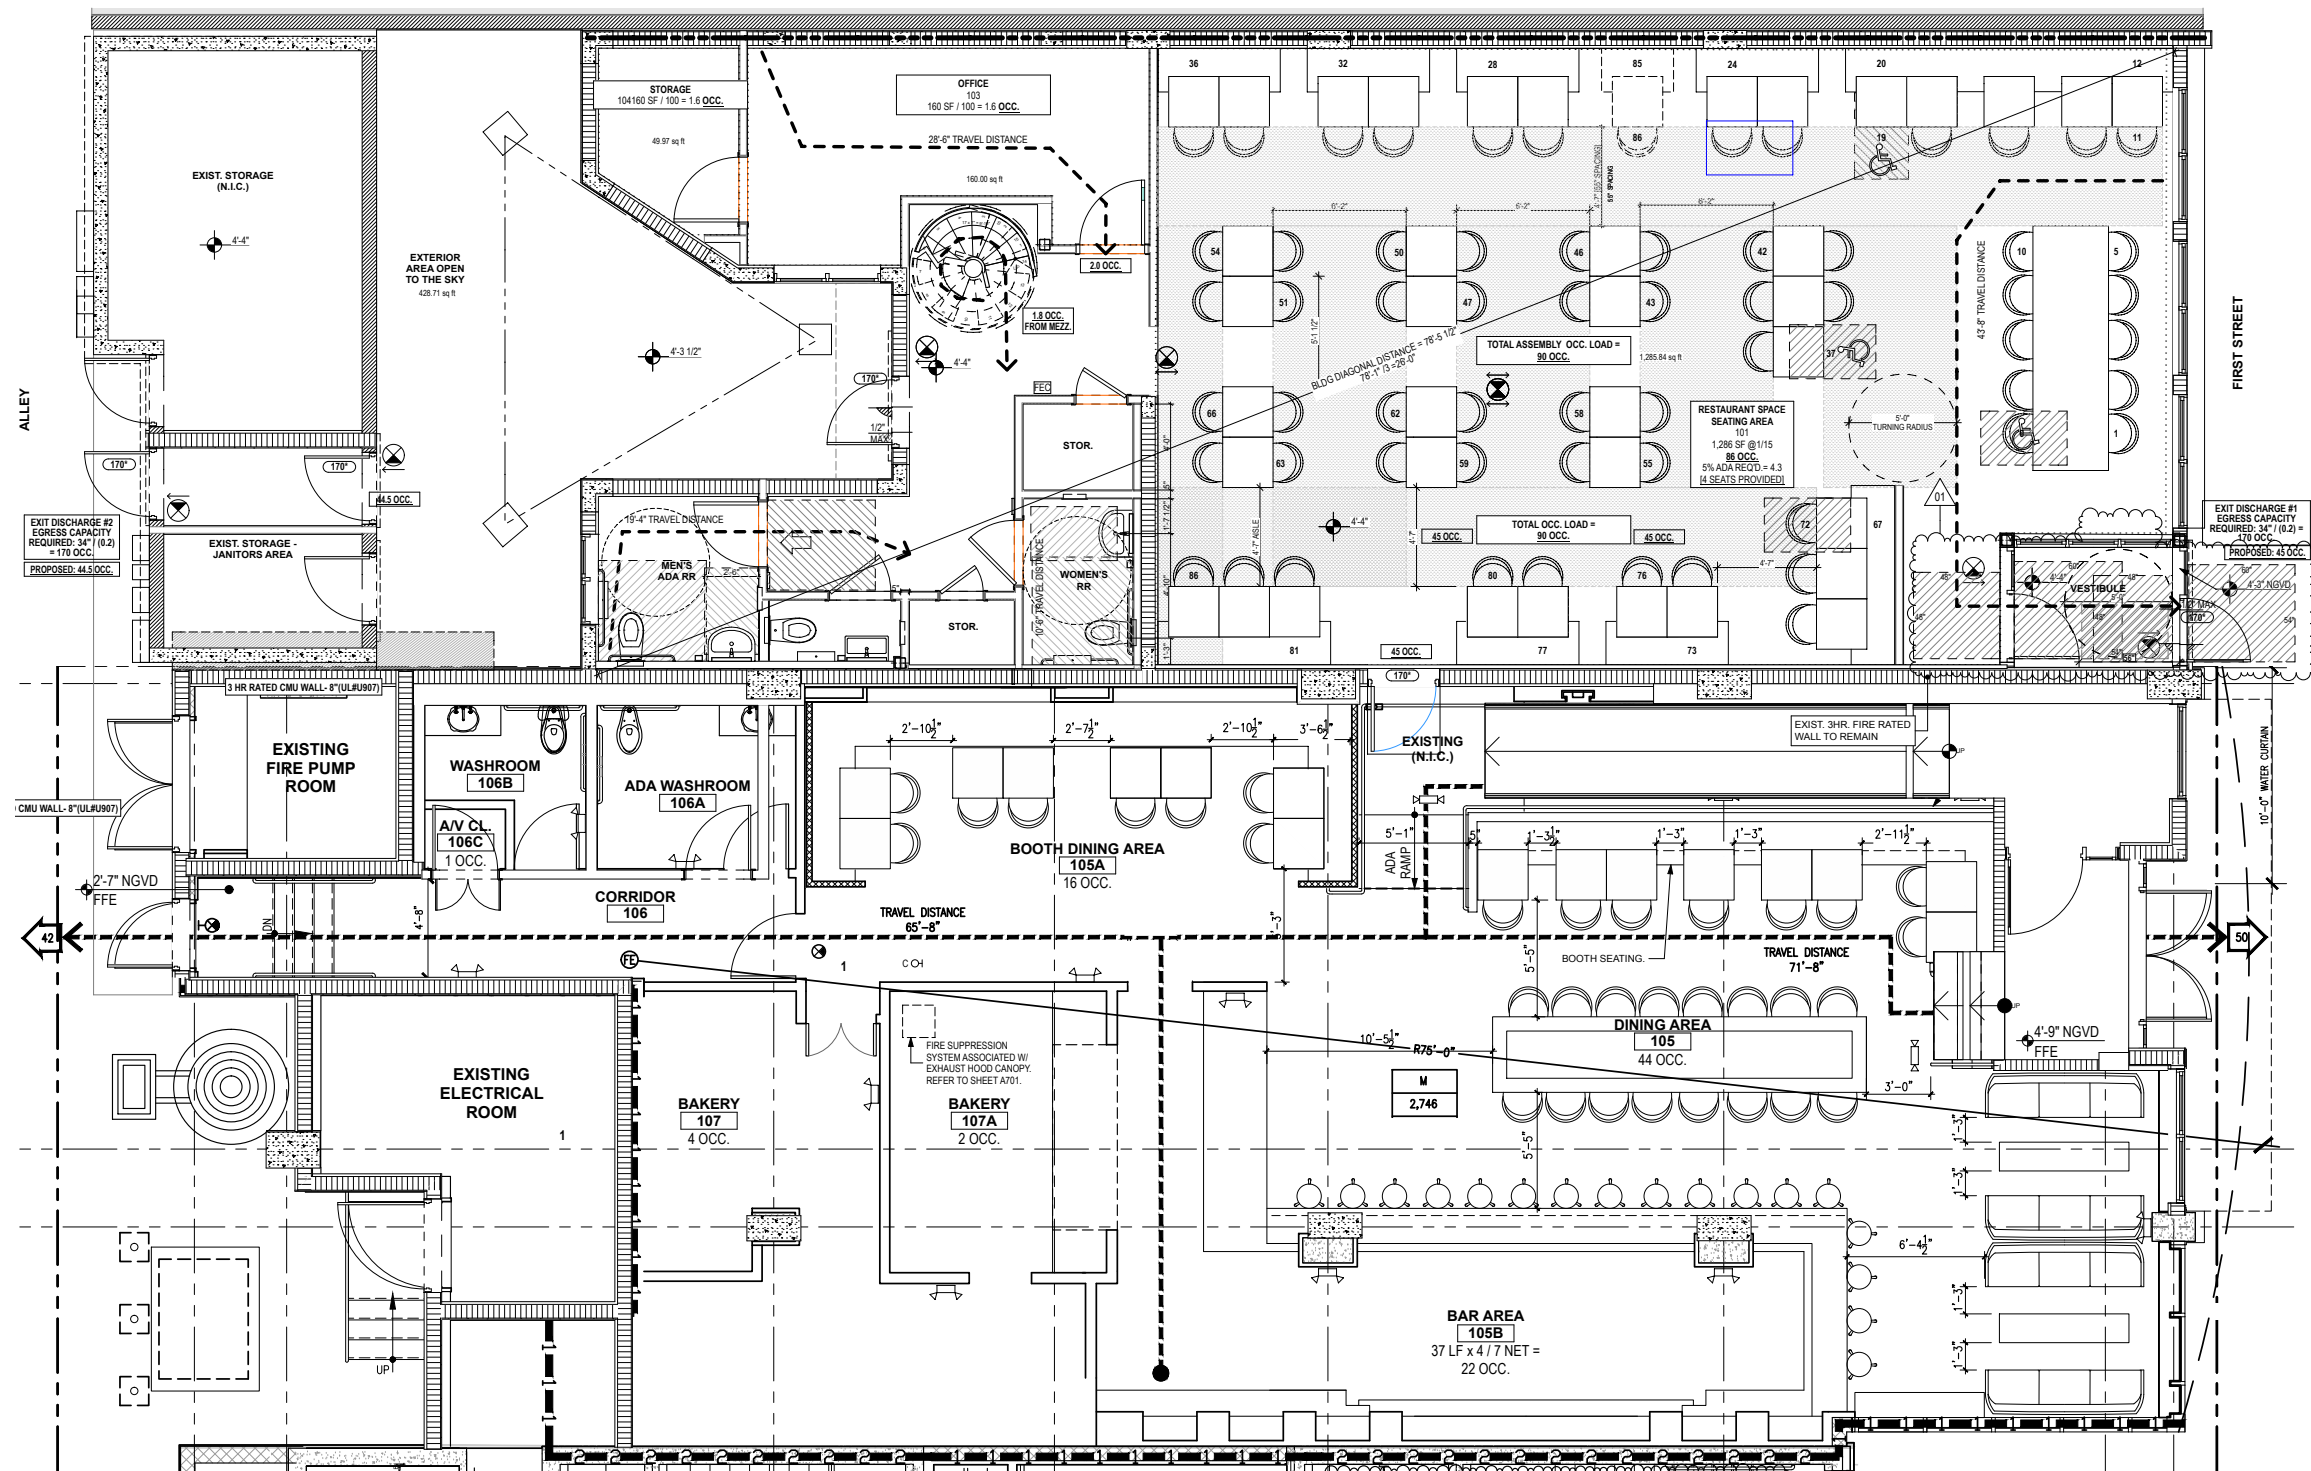

738 - 804 1st STREET
MIAMI BEACH, FLORIDA 33139

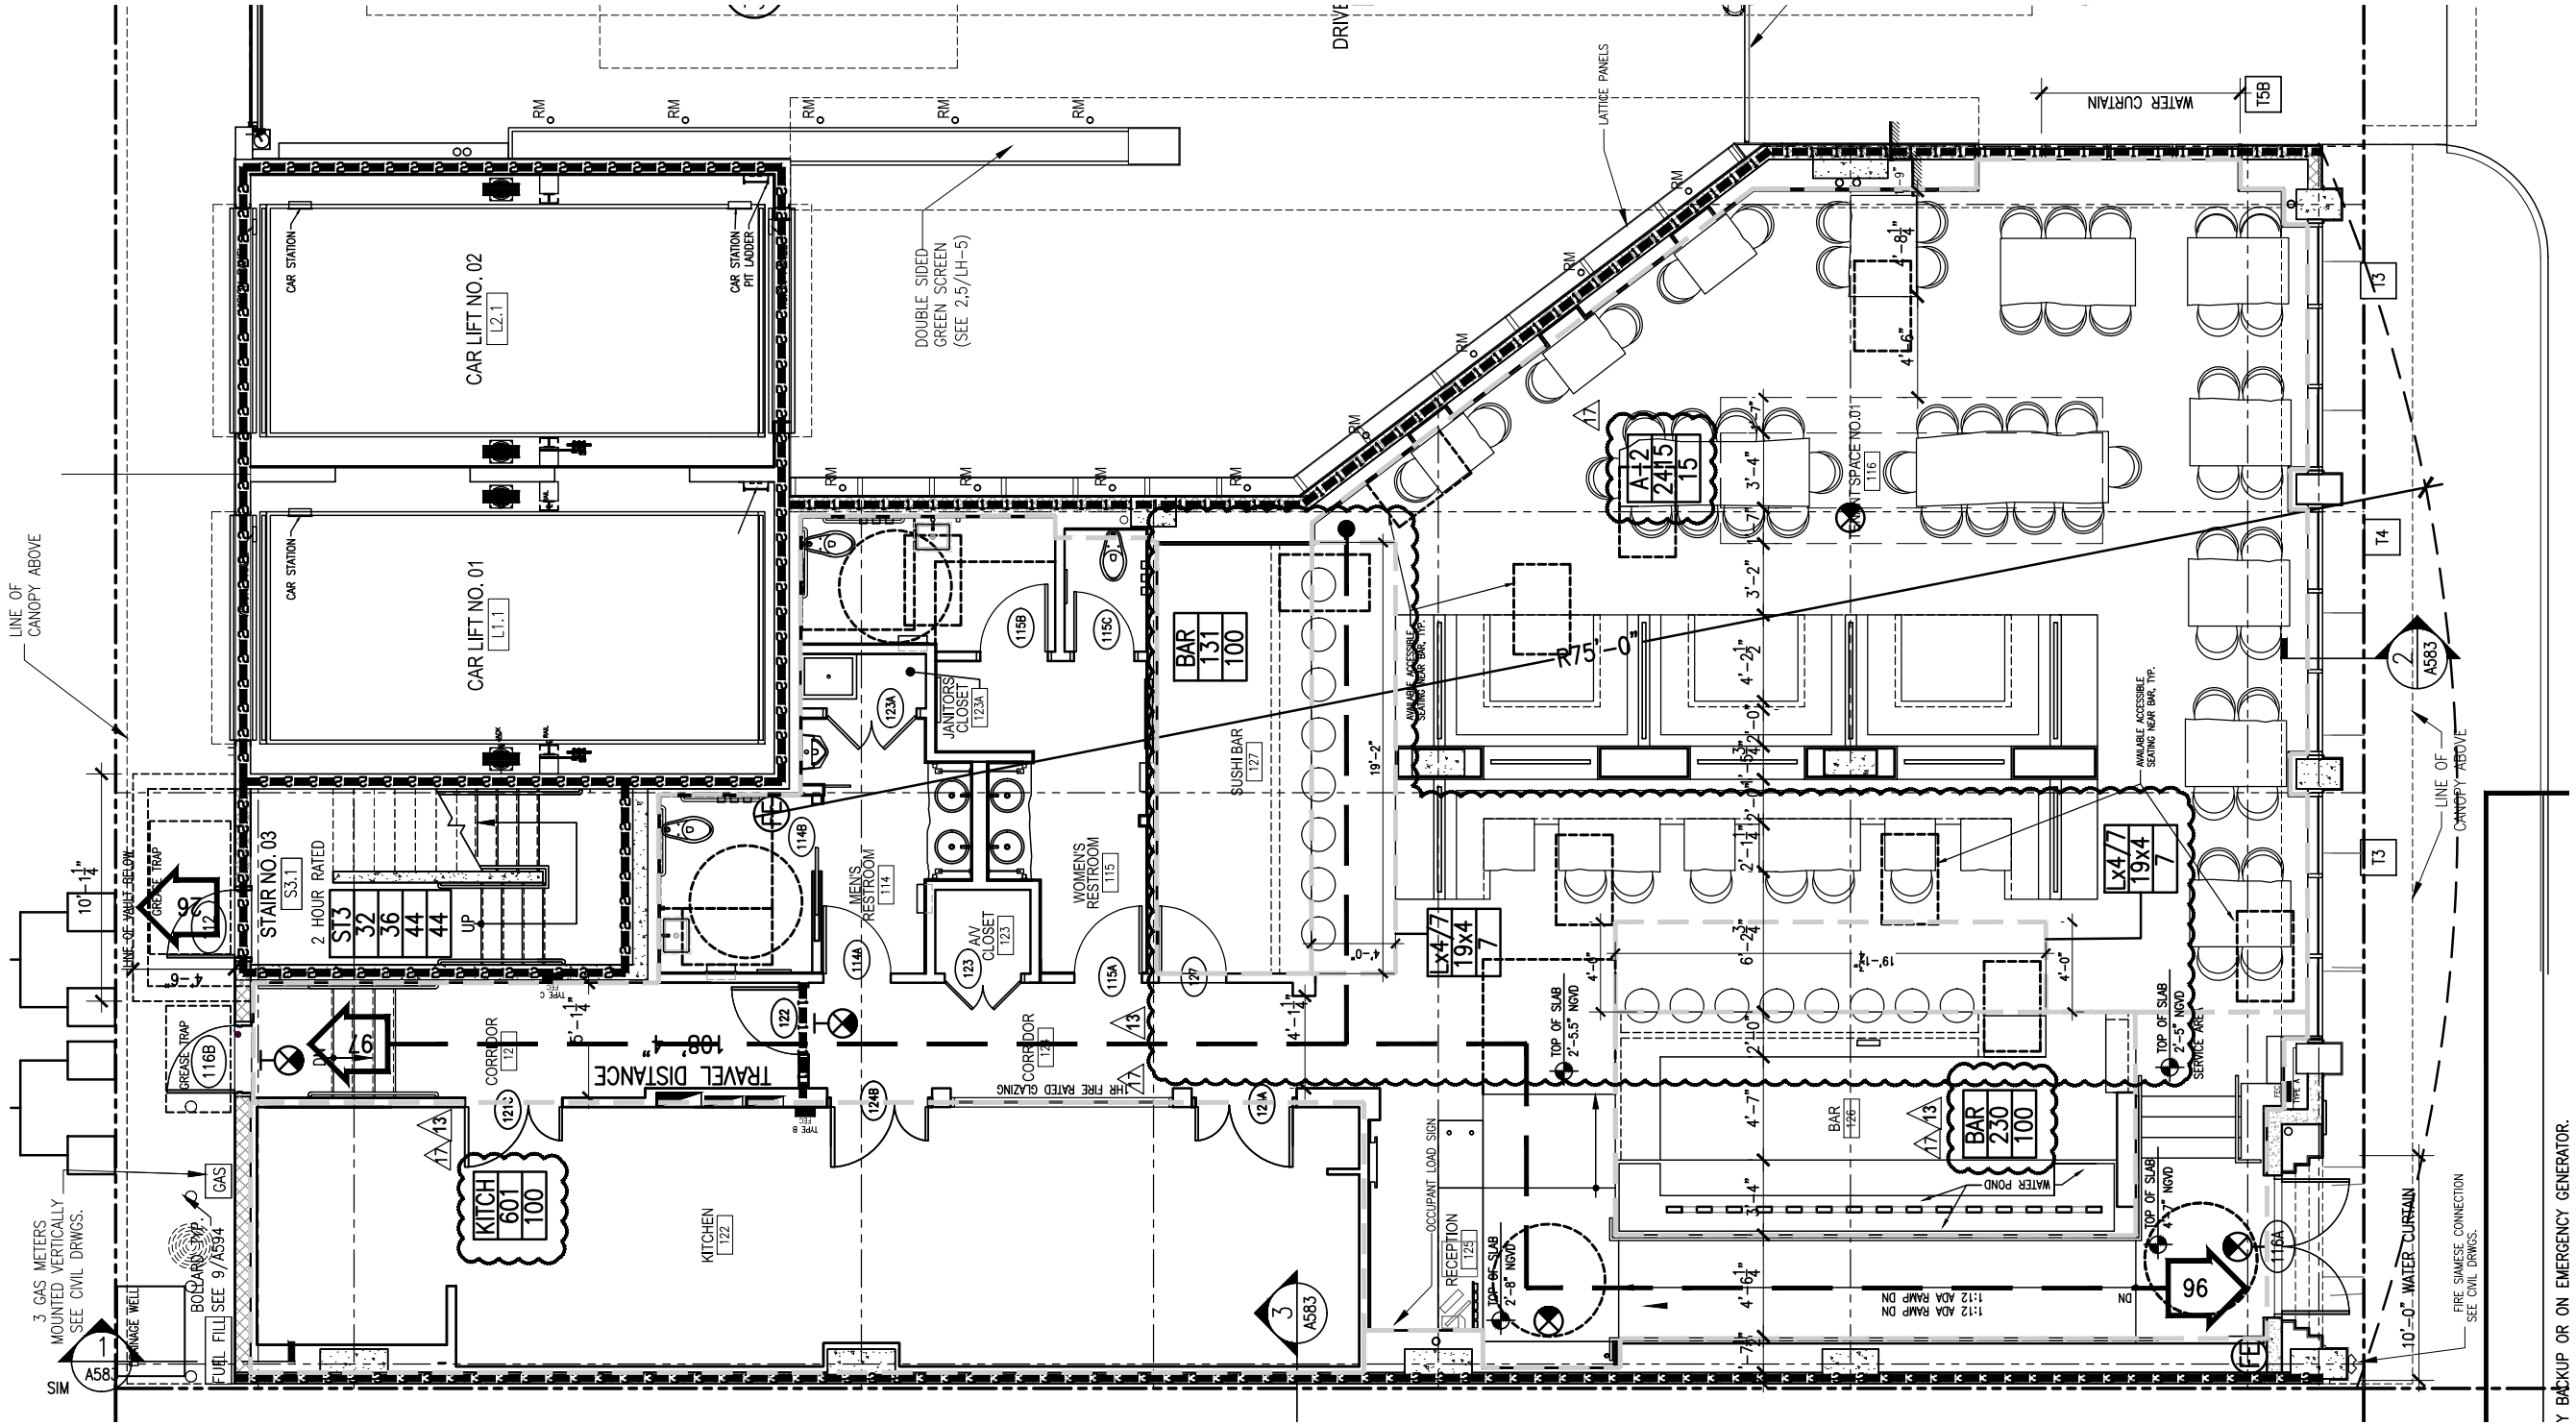

ARCHITECT
INTERIOR DESIGNER
LANDSCAPE ARCHITECT

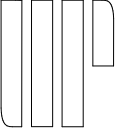

URBAN ROBOT LLC © 2018
420 LINCOLN ROAD, S. 600
MIAMI BEACH, FL 33139
T. 786.246.4857
F. 786.768.2537

AA26002760 IB26001534 LC26000510

738 - 804 1st STREET
MIAMI BEACH, FLORIDA 33139

GROUND FLOOR
FURNITURE - EAST

C-6

12/10/18


ARCHITECT
INTERIOR DESIGNER
LANDSCAPE ARCHITECT



URBAN ROBOT LLC © 2018
420 LINCOLN ROAD, S. 600
MIAMI BEACH, FL 33139
T. 786.246.4857
F. 786.768.2537

AA26002760 IB26001534 LC26000510

738 - 804 1st STREET
MIAMI BEACH, FLORIDA 33139

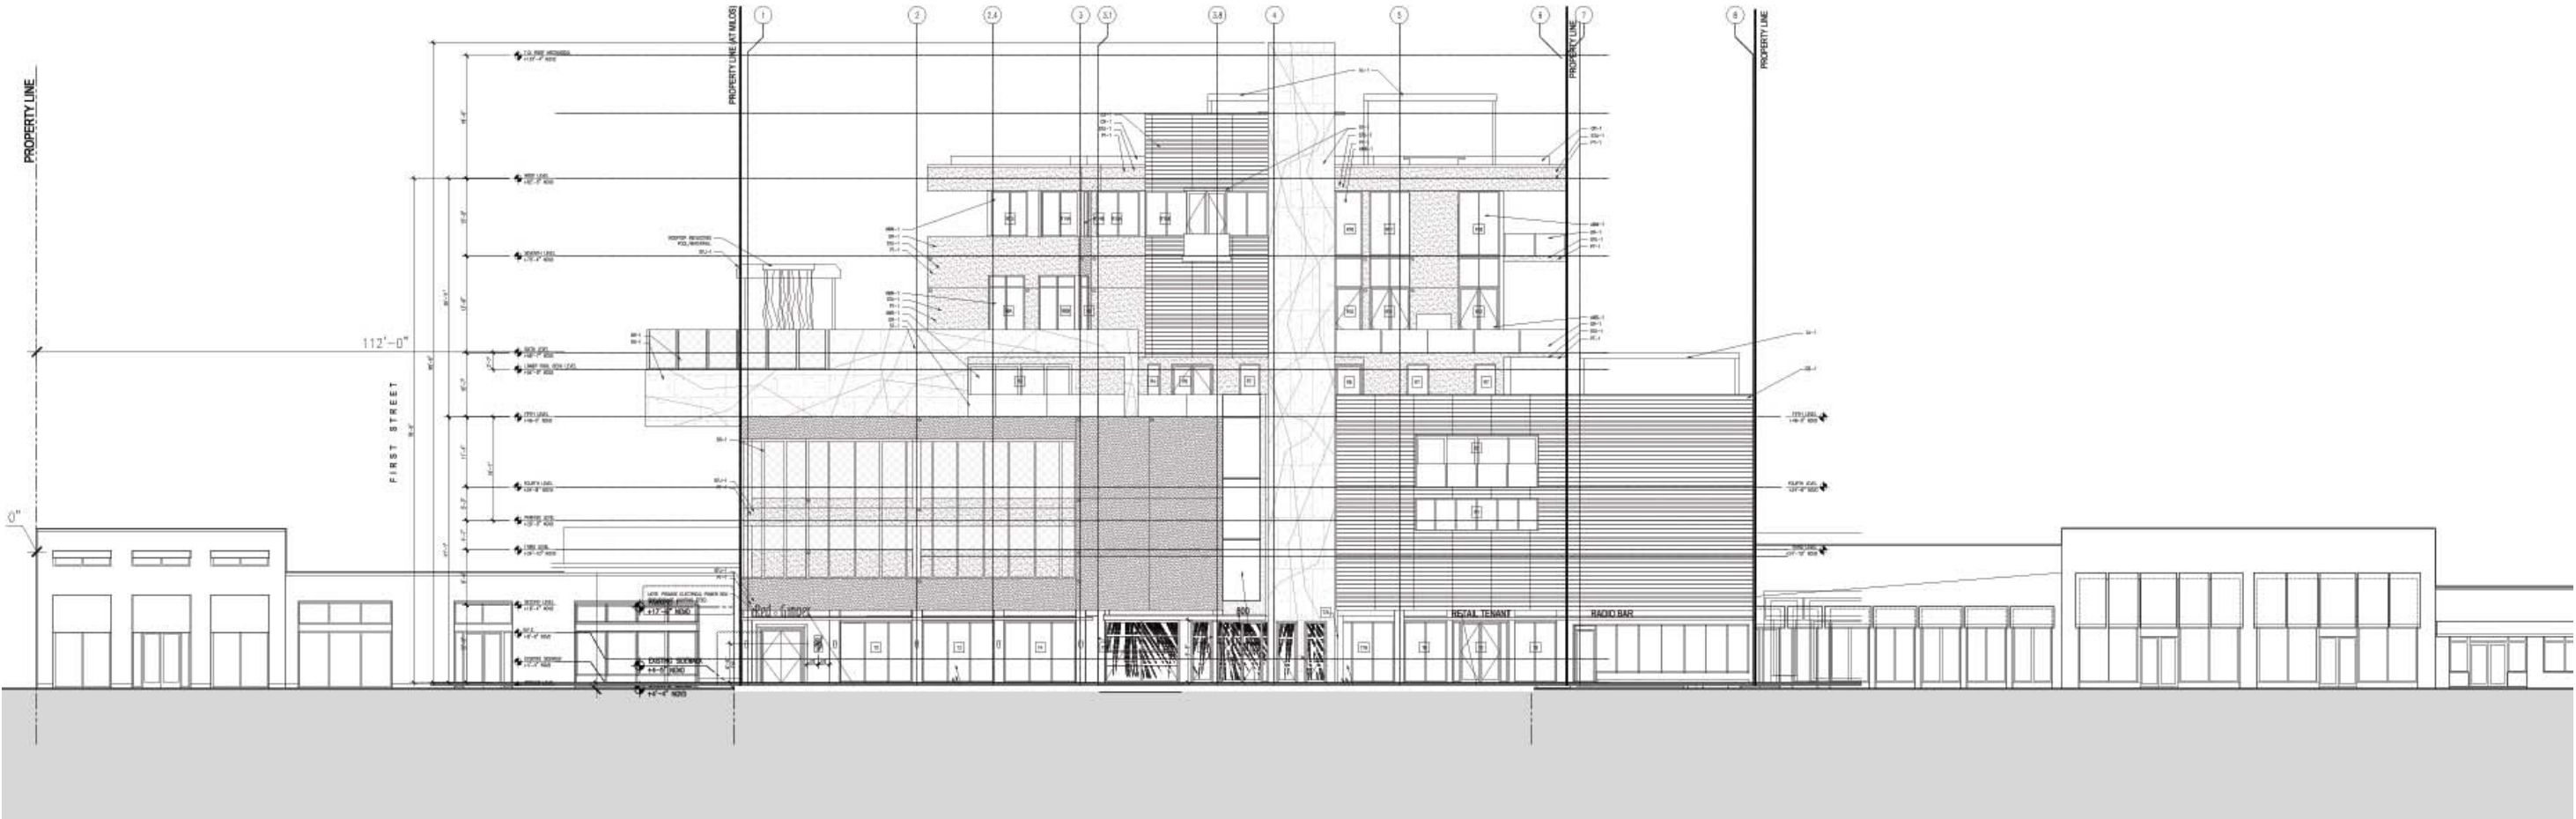

APPROVED ELEVATION
NOT TO SCALE

1

APPROVED STREET
WALL ELEVATION



APPROVED ELEVATION
NOT TO SCALE

1

APPROVED NORTH
ELEVATION



738 - 804 1st STREET
MIAMI BEACH, FLORIDA 33139



APPROVED ELEVATION
NOT TO SCALE

1

APPROVED WEST
ELEVATION




738 - 804 1st STREET
MIAMI BEACH, FLORIDA 33139

APPROVED ELEVATION
NOT TO SCALE

1



738 - 804 1st STREET
MIAMI BEACH, FLORIDA 33139

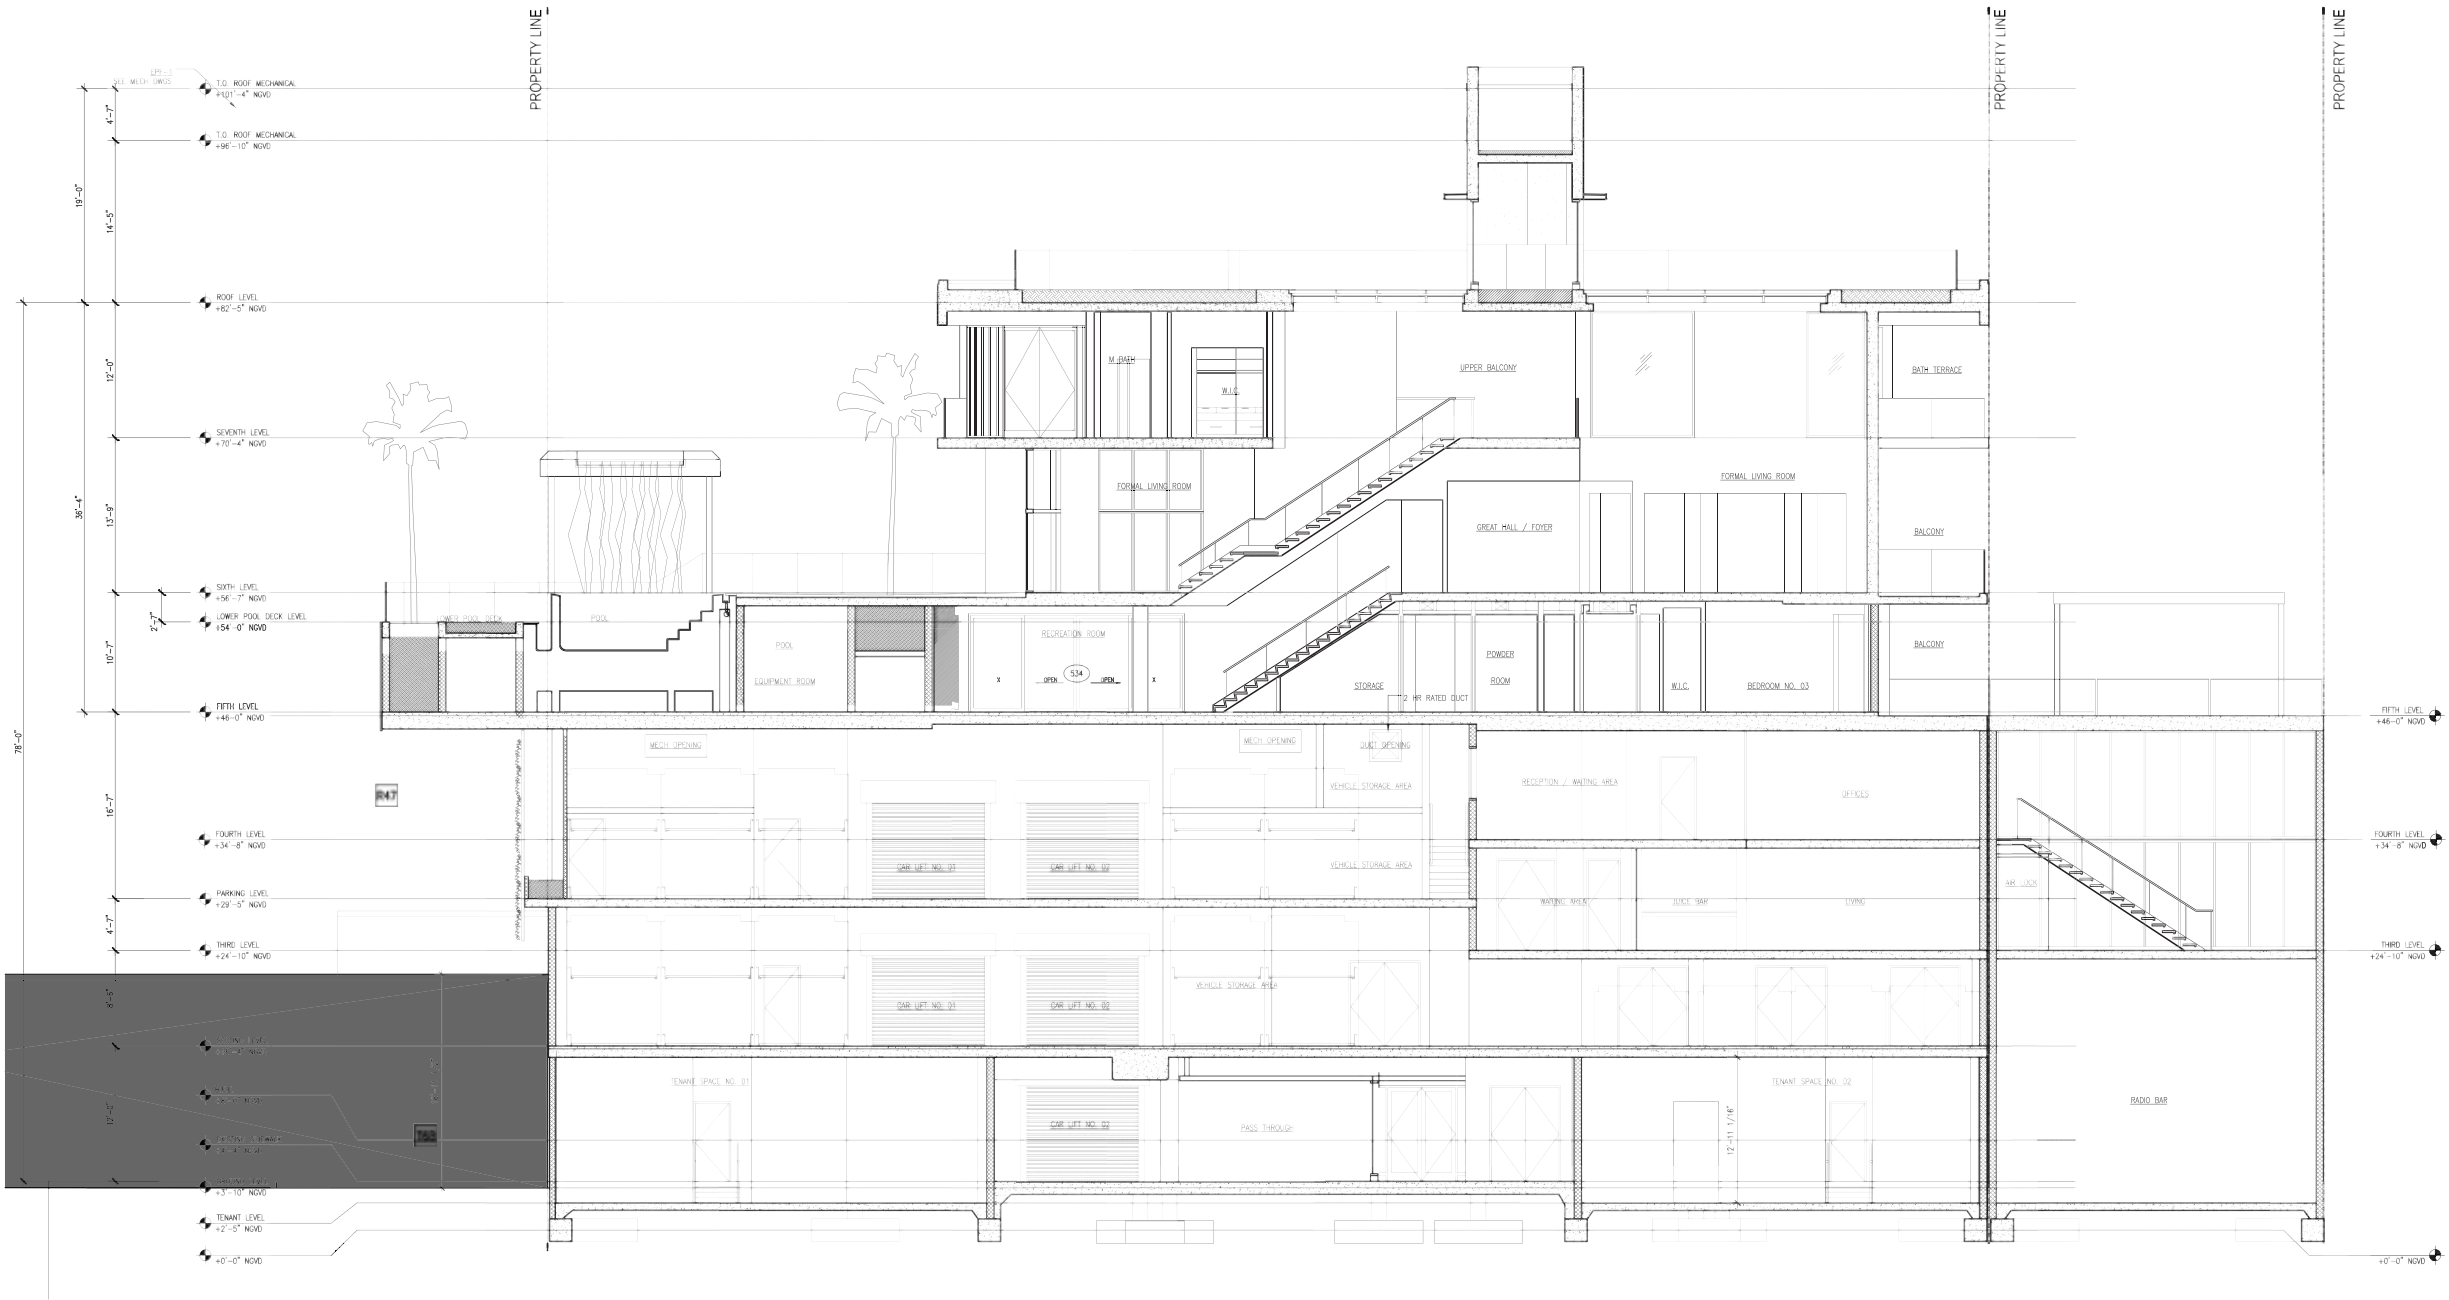

APPROVED LONGITUDINAL SECTION
NOT TO SCALE

1



APPROVED RENDERING

738 - 804 1st STREET
MIAMI BEACH, FLORIDA 33139