




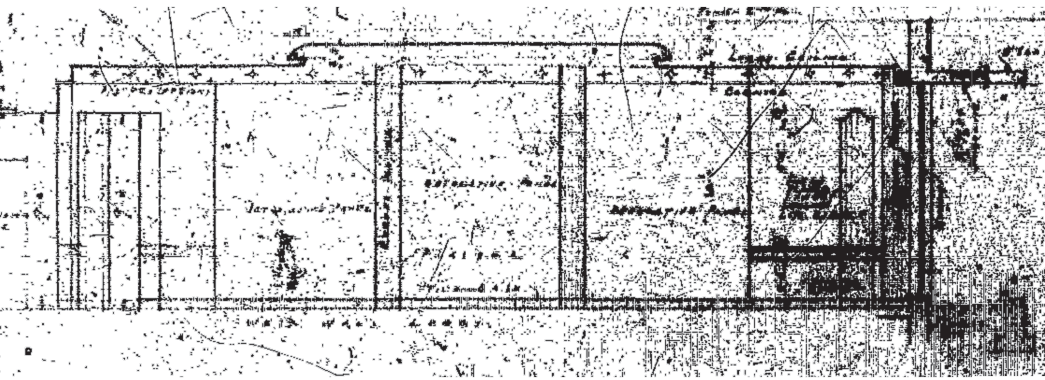


MICROFICHE LOBBY ELEVATION

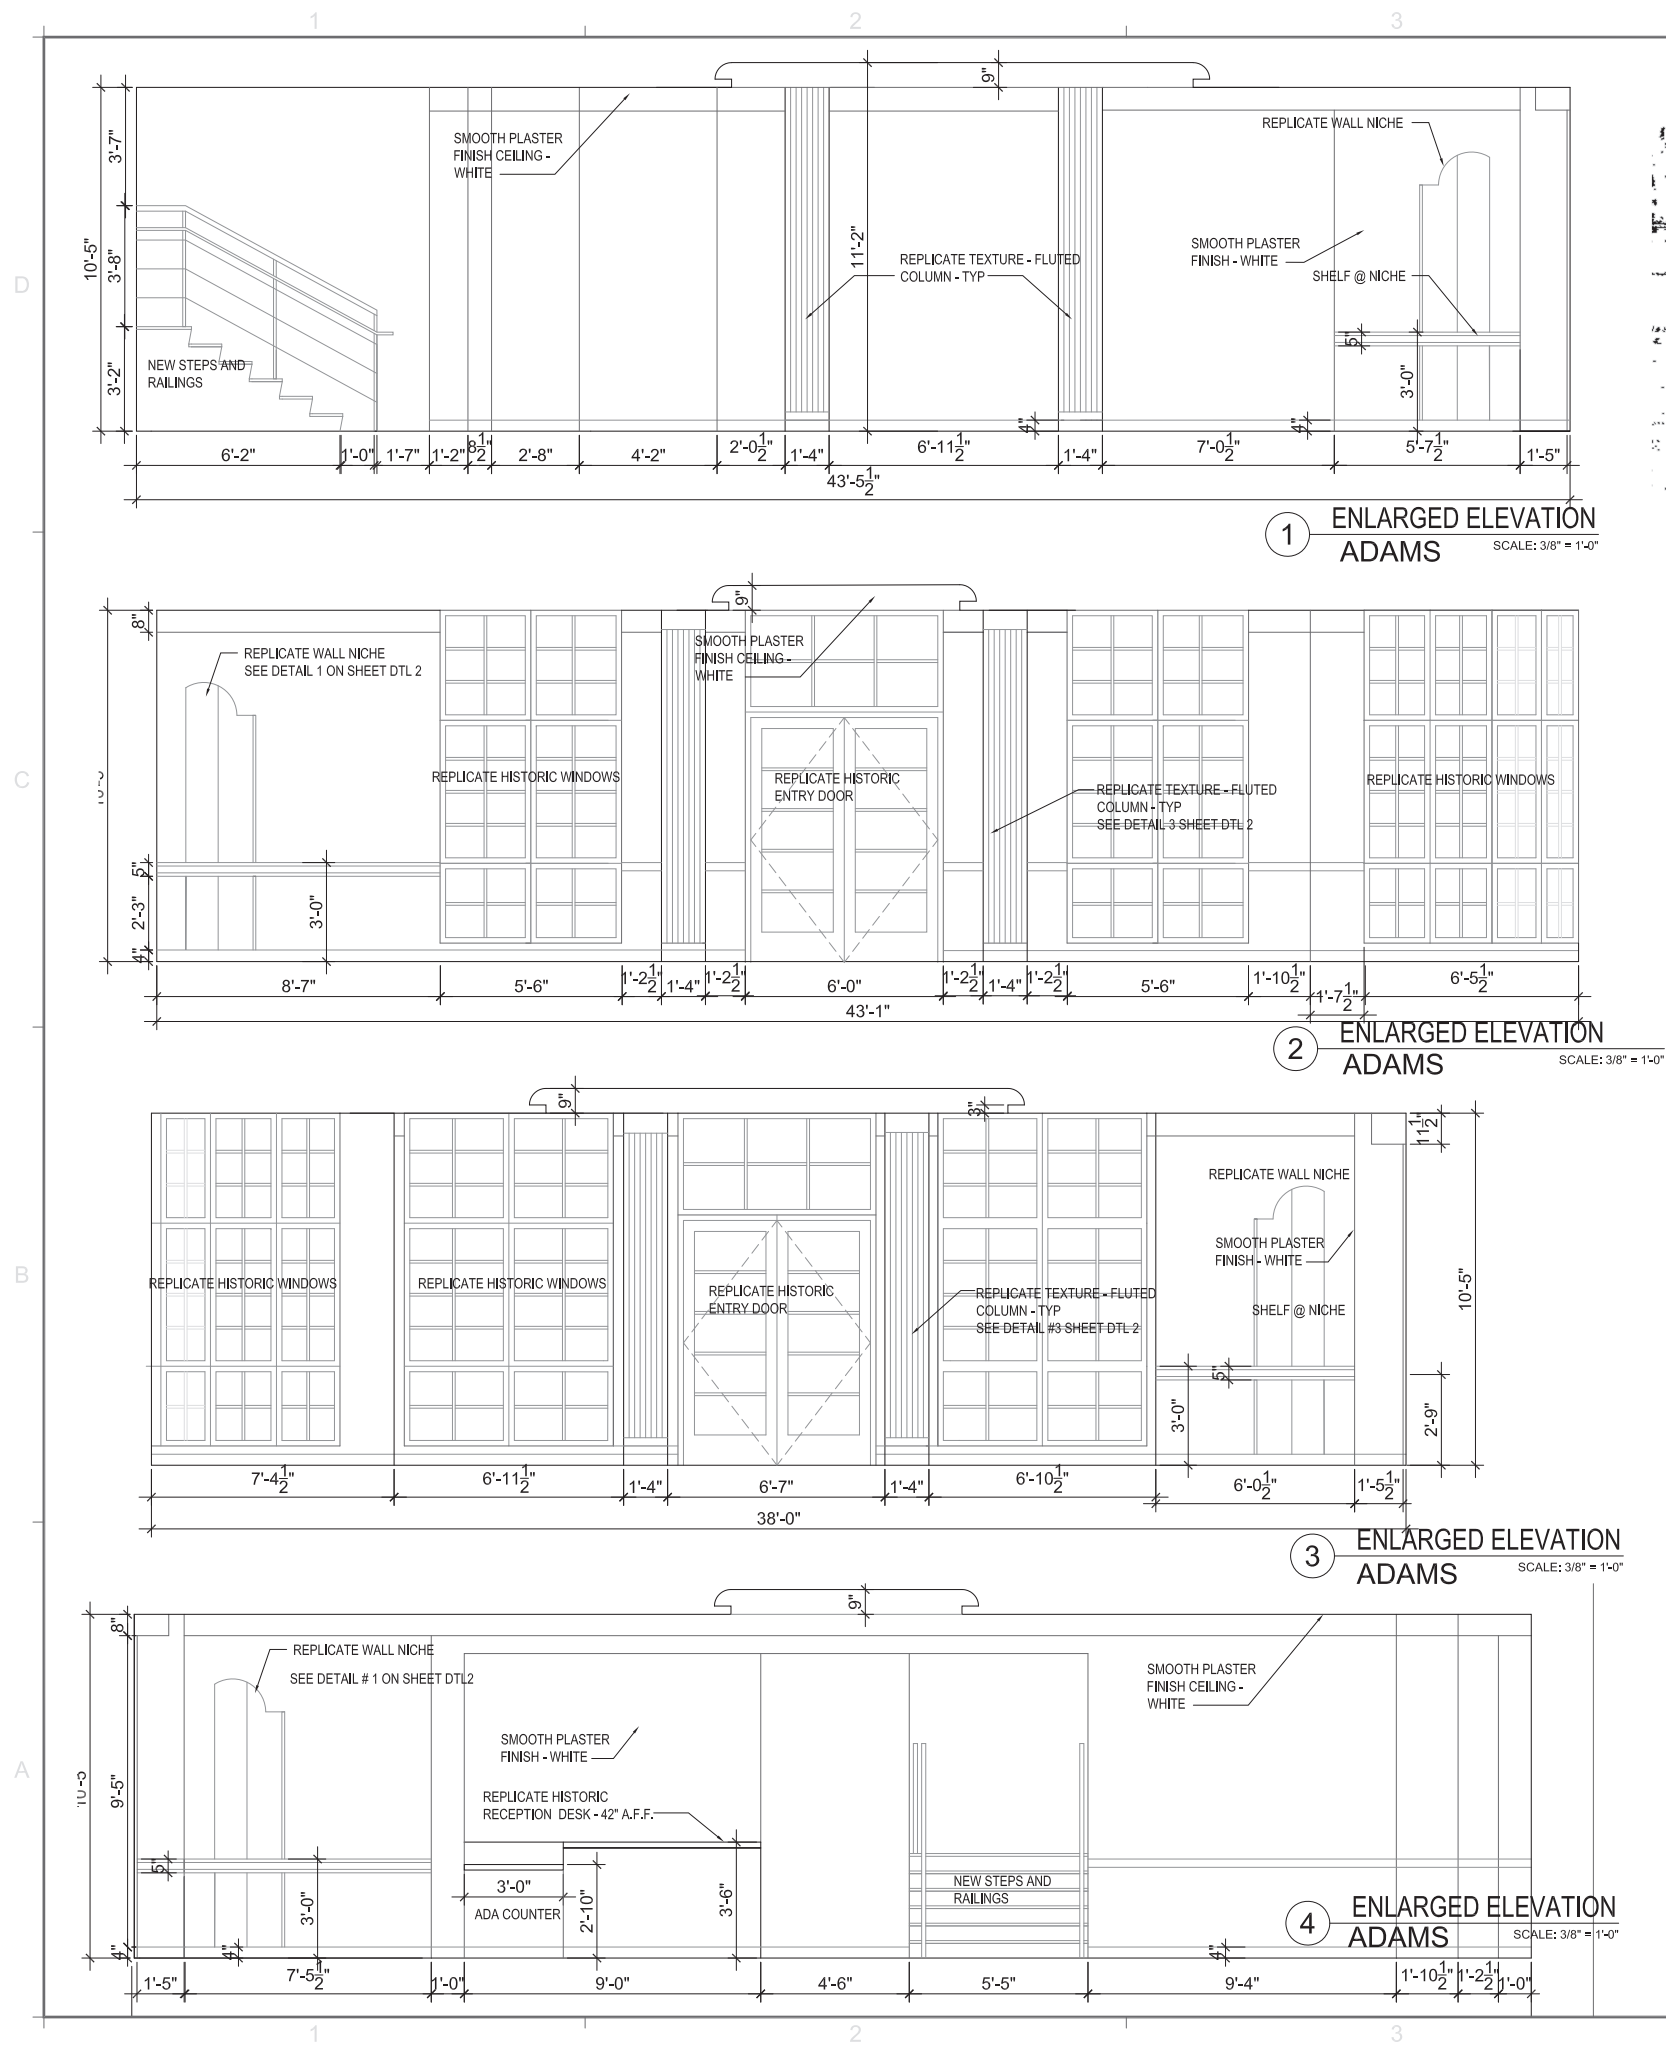

ELEVATION KEY PLAN

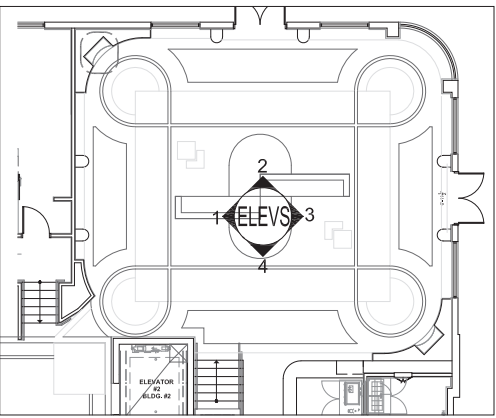

1999 PHOTO LOBBY ELEVATION

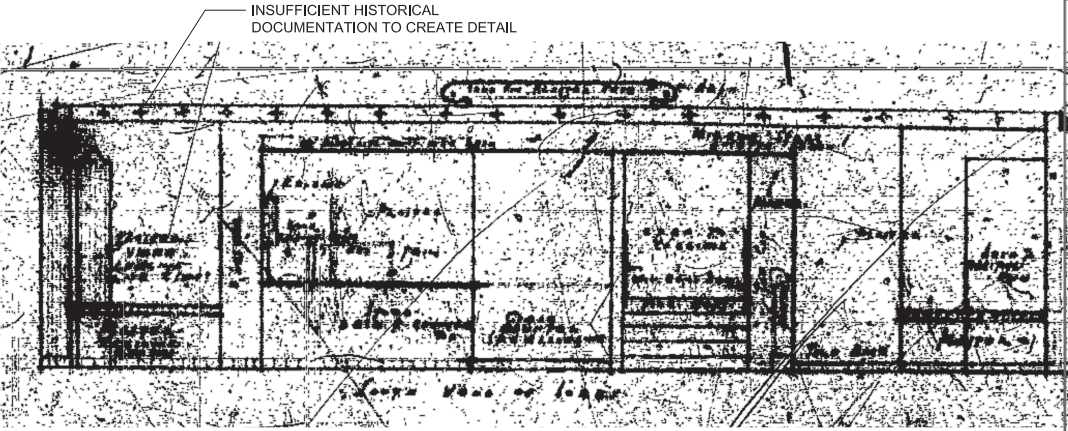

MICROFICHE LOBBY ELEVATION

ALL FLOORS TO BE TERRAZZO WITH PATTERNS & COLORS TO MATCH EXISTING LAYOUT AND HISTORICAL IMAGES
ALL CEILINGS AND WALLS TO HAVE SMOOTH PLASTER FINISH - WHITE
ALL COLUMNS AND CROWN MOULDING TO HAVE SMOOTH PLASTER FINISH - WHITE

REVISIONS / SUBMISSIONS	

1227

ALL DRAWINGS AND WRITTEN MATERIAL APPEARING HEREIN, CONSTITUTE THE ORIGINAL AND UNPUBLISHED WORK OF KOBBI KARP, INC. AND MAY NOT BE REPRODUCED OR TRANSMITTED IN ANY FORM OR BY ANY MEANS, WITHOUT THE EXPRESS WRITTEN CONSENT OF KOBBI KARP, INC. ARCHITECTURE & INTERIOR DESIGN, INC. AIA, © 2016

COLLINS PARK HOTEL
2000 PARK AVENUE
MIAMI BEACH, FLORIDA

PROPOSED ELEVATIONS
ADAMS

ADAMS HOTEL

**ARCHITECTURE
INTERIOR DESIGN
PLANNING**
AIA ASID NCARB
2915 E. Las Olas Boulevard
Suite 205
Miami, Florida 33137
C: 305.573.8118
F: 305.573.3766
WWW.KOBBIKARP.COM

KOBBI KARP

KOBBI KARP

DRAWN BY: KKAID
CHECKED BY: KKAID
DATE: SEPT 21 2016

ELEVS