


WHITE PAINTED SOOTH
PLASTER FINISH ON GYP. BD
& MTL FRAMING

① ENLARGED SECTION - CEILING COVE
ADAMS
SCALE: 3" = 1'-0"




1999 PHOTO OF LOBBY CEILING COVE

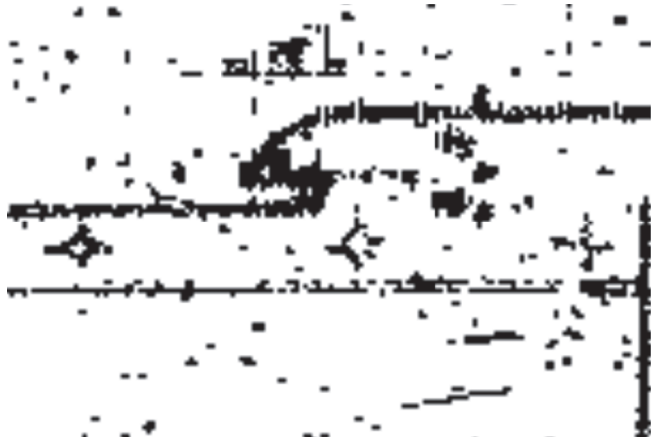

MICROFICHE OF CEILING COVE



1999 PHOTO OF RECEPTION DESK

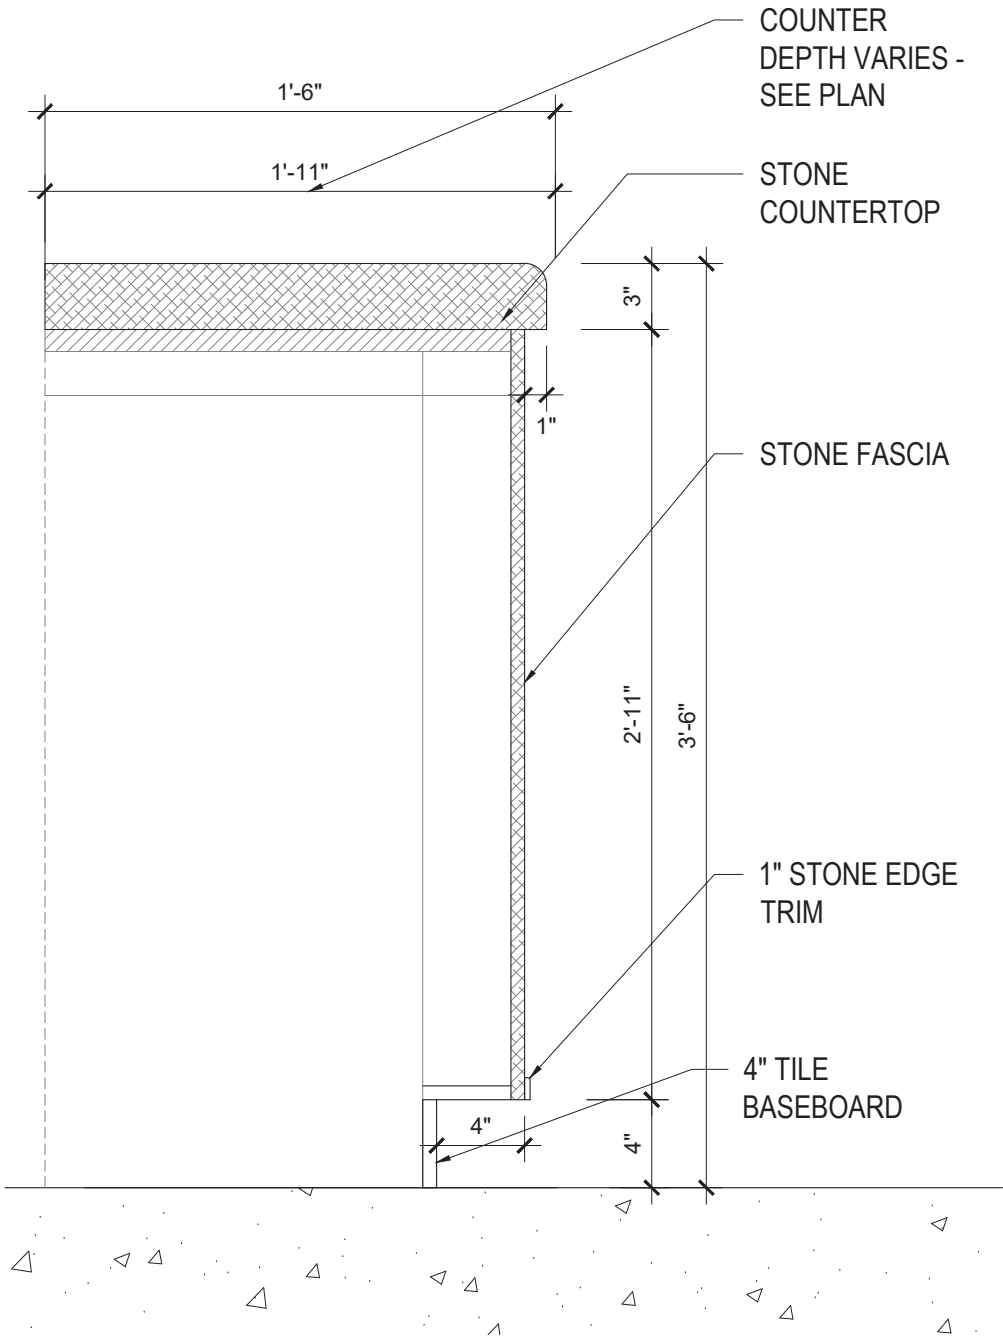

③ ENLARGED SECTION - RECEPTION COUNTER
ADAMS
SCALE: 3" = 1'-0"

COUNTER
DEPTH VARIES -
SEE PLAN

STONE
COUNTERTOP

STONE FASCIA

1" STONE EDGE
TRIM

4" TILE
BASEBOARD

REVISIONS / SUBMISSIONS

1227

ALL DRAWINGS AND WRITTEN MATERIAL APPEARING HEREIN
CONSTITUTE THE ORIGINAL AND UNPUBLISHED WORK OF KOB
KARP AIA, AND MAY NOT BE DUPLICATED, USED, OR DISCLOSED
WITHOUT THE EXPRESS WRITTEN CONSENT OF KOB KARP
ARCHITECTURE & INTERIOR DESIGN, INC. AIA (© 2016)

COLLINS PARK HOTEL

2000 PARK AVENUE
MIAMI BEACH, FLORIDA

PROPOSED DETAILS

ADAMS

ADAMS
HOTEL

KOB I
KARP
Lic. # AR0012578

ARCHITECTURE
INTERIOR DESIGN
PLANNING

AIA ASID NCARB

2915 Biscayne Boulevard
Miami, Florida 33137
O: 305.573.1818
F: 305.573.3766

WWW.KOBKARP.COM



DRAWN BY:


CHECKED BY:

KKAID

DATE:

SEPT 21 2016

DTL 1

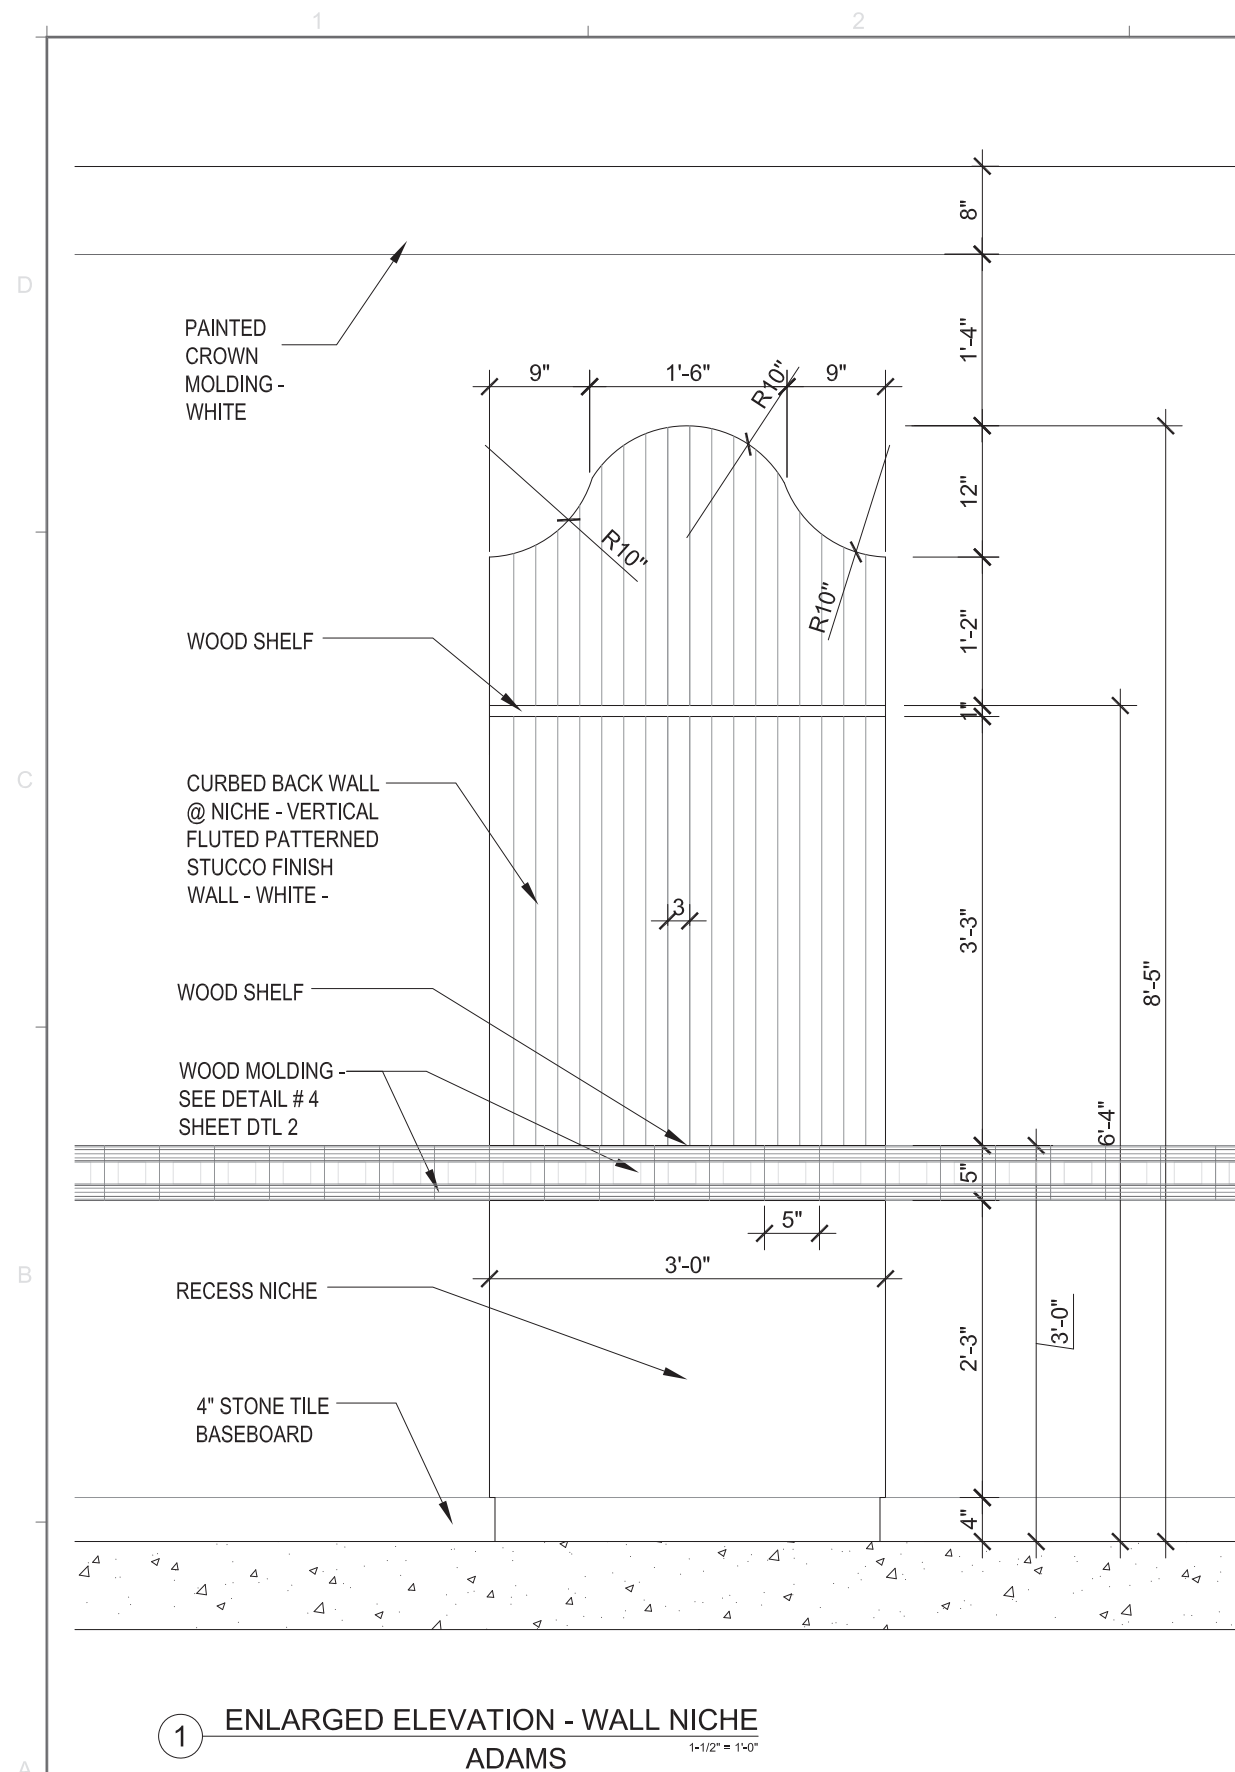


1 ENLARGED ELEVATION - WALL NICHE
ADAMS 1-1/2" = 1'-0"




1999 PHOTO OF WALL NICHE




MICROFICHE OF WALL NICHE

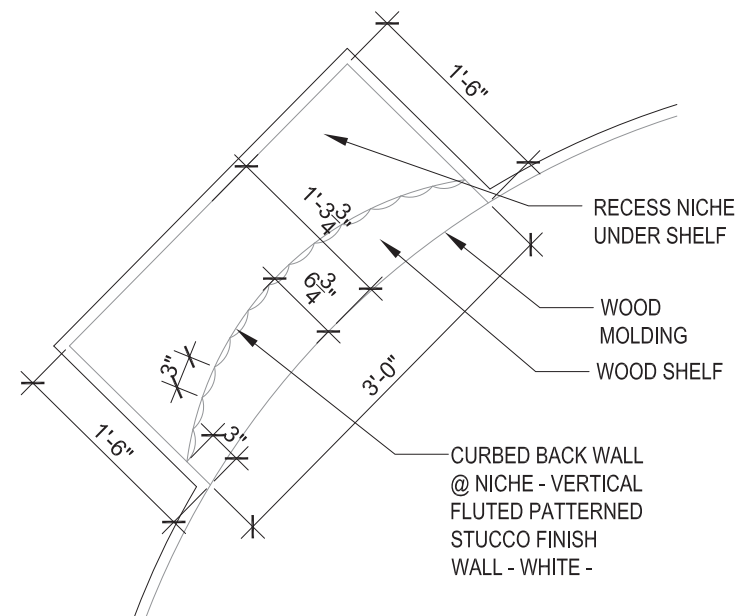


2 ENLARGED PLAN - WALL NICHE
ADAMS SCALE: 1-1/2" = 1'-0"

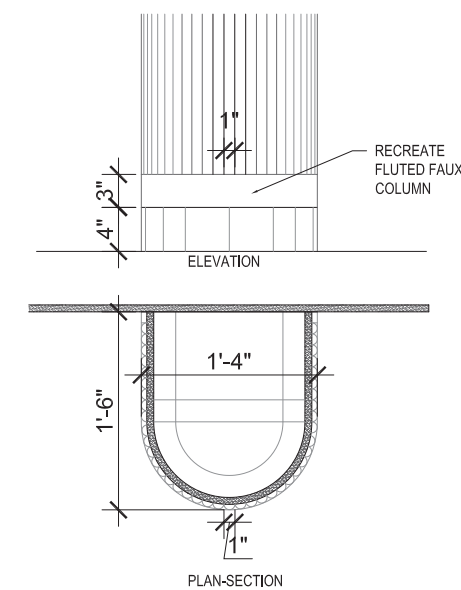

3 FLUTED COLUMN DETAIL
ADAMS

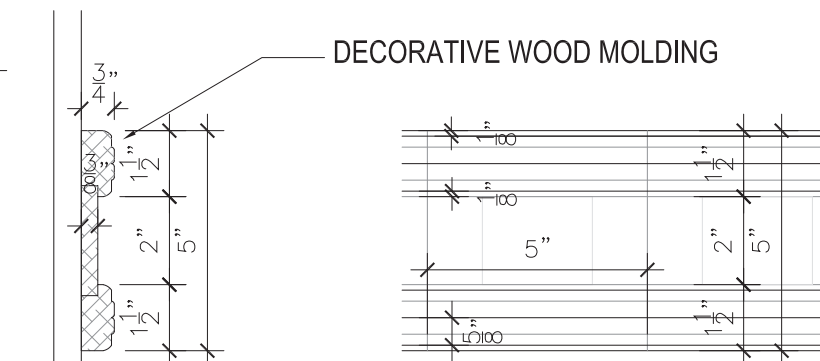

4 ENLARGED DETAIL - WOOD MOLDING
ADAMS SCALE: 6" = 1'-0"

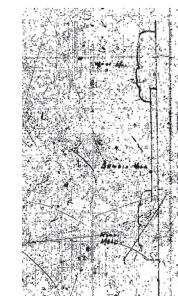

MICROFICHE DETAIL OF WOOD MOLDING

[illegible]

1227

ALL DRAWINGS AND WRITTEN MATERIAL APPEARING HEREIN CONSTITUTE THE ORIGINAL AND UNPUBLISHED WORK OF KOBI KARP AIA, AND MAY NOT BE DUPLICATED, USED, OR DISCLOSED WITHOUT THE EXPRESS WRITTEN CONSENT OF KOBI KARP ARCHITECTURE & INTERIOR DESIGN, INC. AIA. (c) 2018

COLLINS PARK HOTEL
2000 PARK AVENUE

2000 PARK AVENUE
MIAMI BEACH, FLORIDA

PROPOSED DETAILS

10


ADAMS
HOTEL

Lic. # AR0012578

CHITECTURE
ERIOR DESIGN
PLANNING

2915 Biscayne Boulevard
Suite 200
Miami, Florida 33137
O: 305.573.1818
F: 305.573.3766
WWW.KOBIKARP.COM

WWW.KOBIKARP.COM

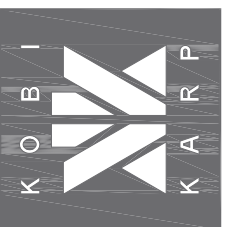

DRAWN BY:

CHECKED BY: KKAID

DATE: SEPT 21 2016

DTL 2