


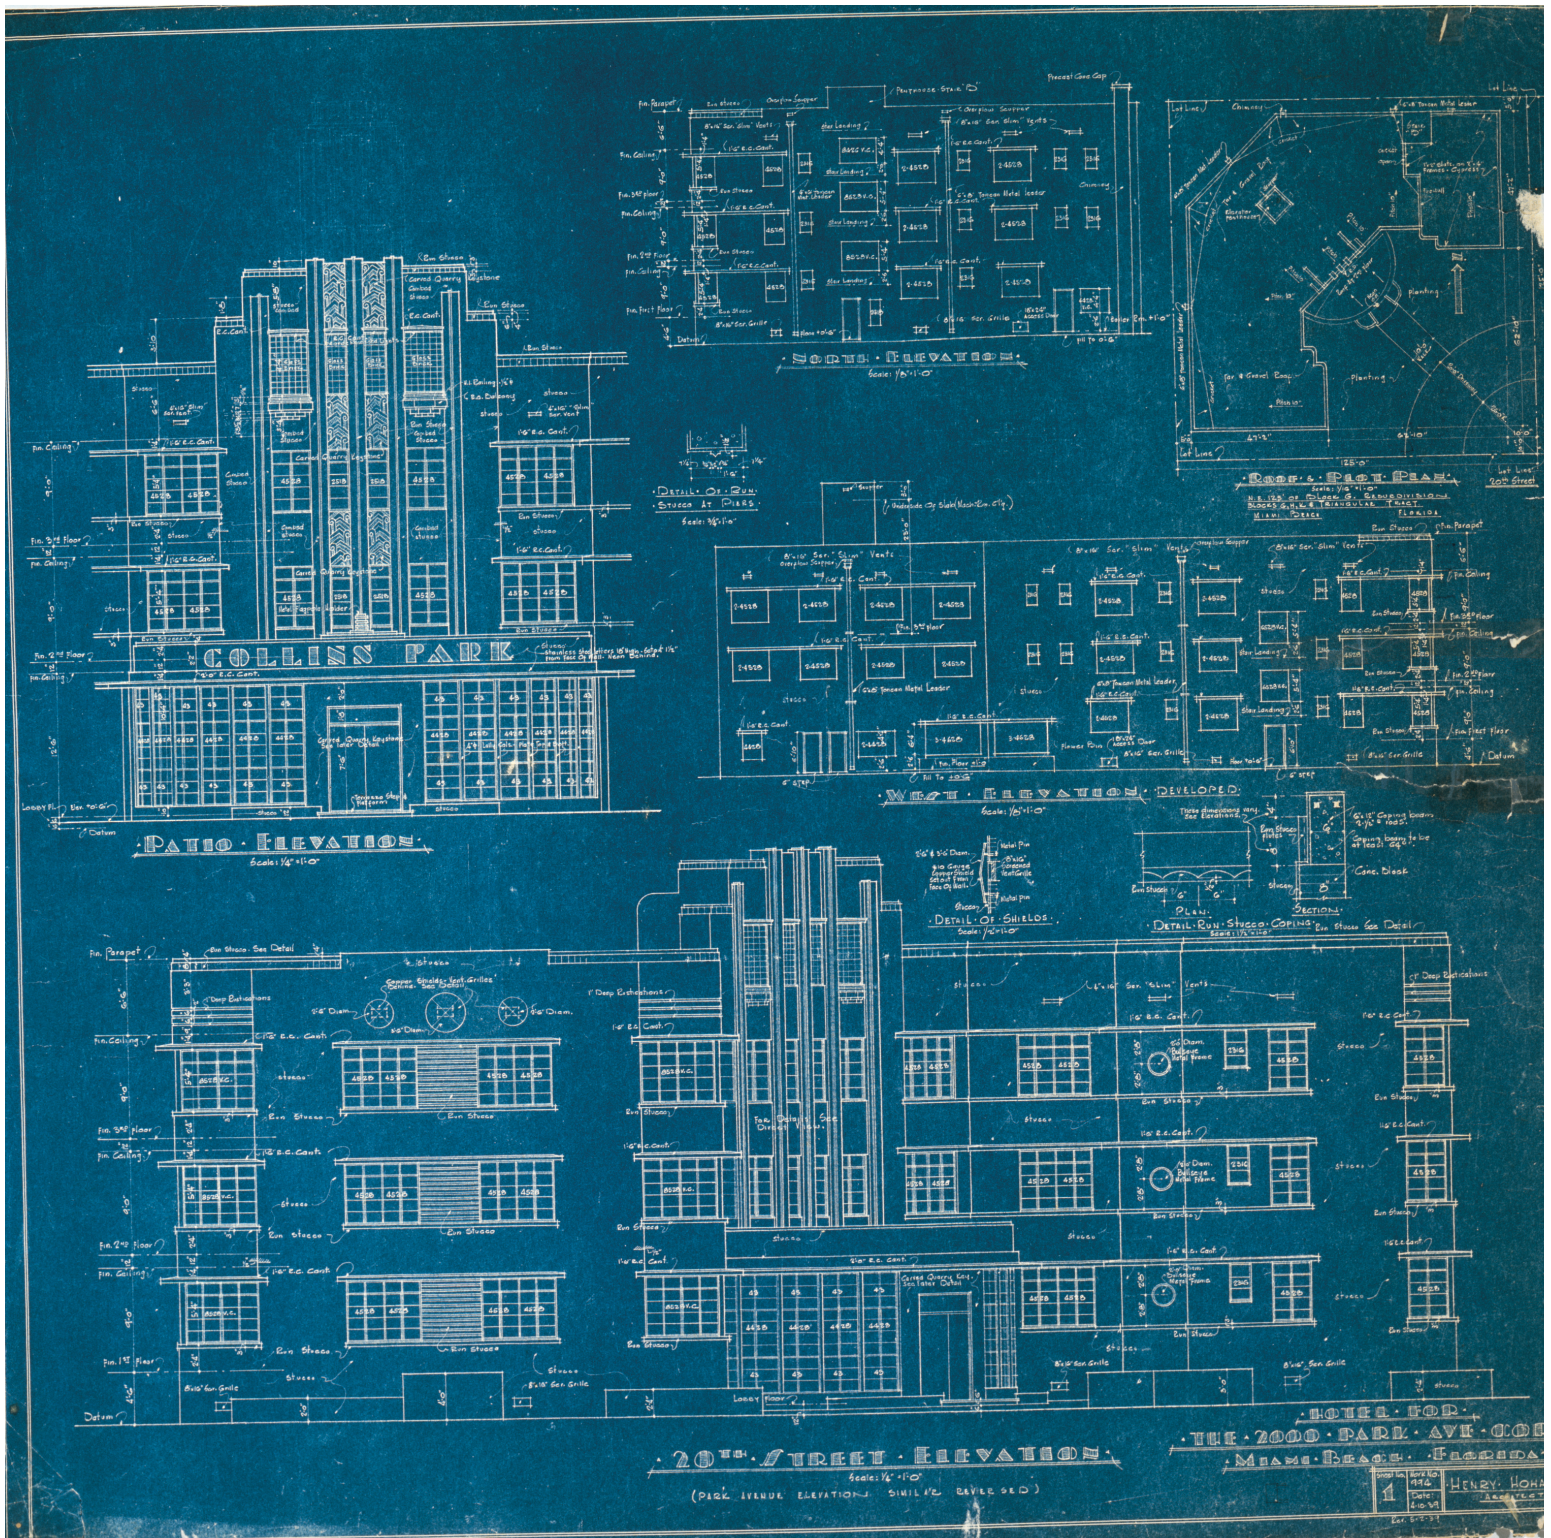

COPY OF ORIGINAL HENRY HOHAUSER ARCHITECTURAL BLUEPRINTS COURTESY OF THE WOLFSONIAN MUSEUM, MIAMI BEACH

COLLINS PARK: ORIGINAL ARCHITECTURAL DRAWINGS

HENRY HOHAUSER ARCHITECT

These original architectural drawings clearly show in the Site Plan at the upper right hand corner that historically there originally were plans for a vehicular driveway entrance to the Collins Park building. This drive is now being proposed to be re-integrated into the project. The 'Patio Elevation' also shows the historic type of lettering originally installed as the 'Collins Park' signage..