

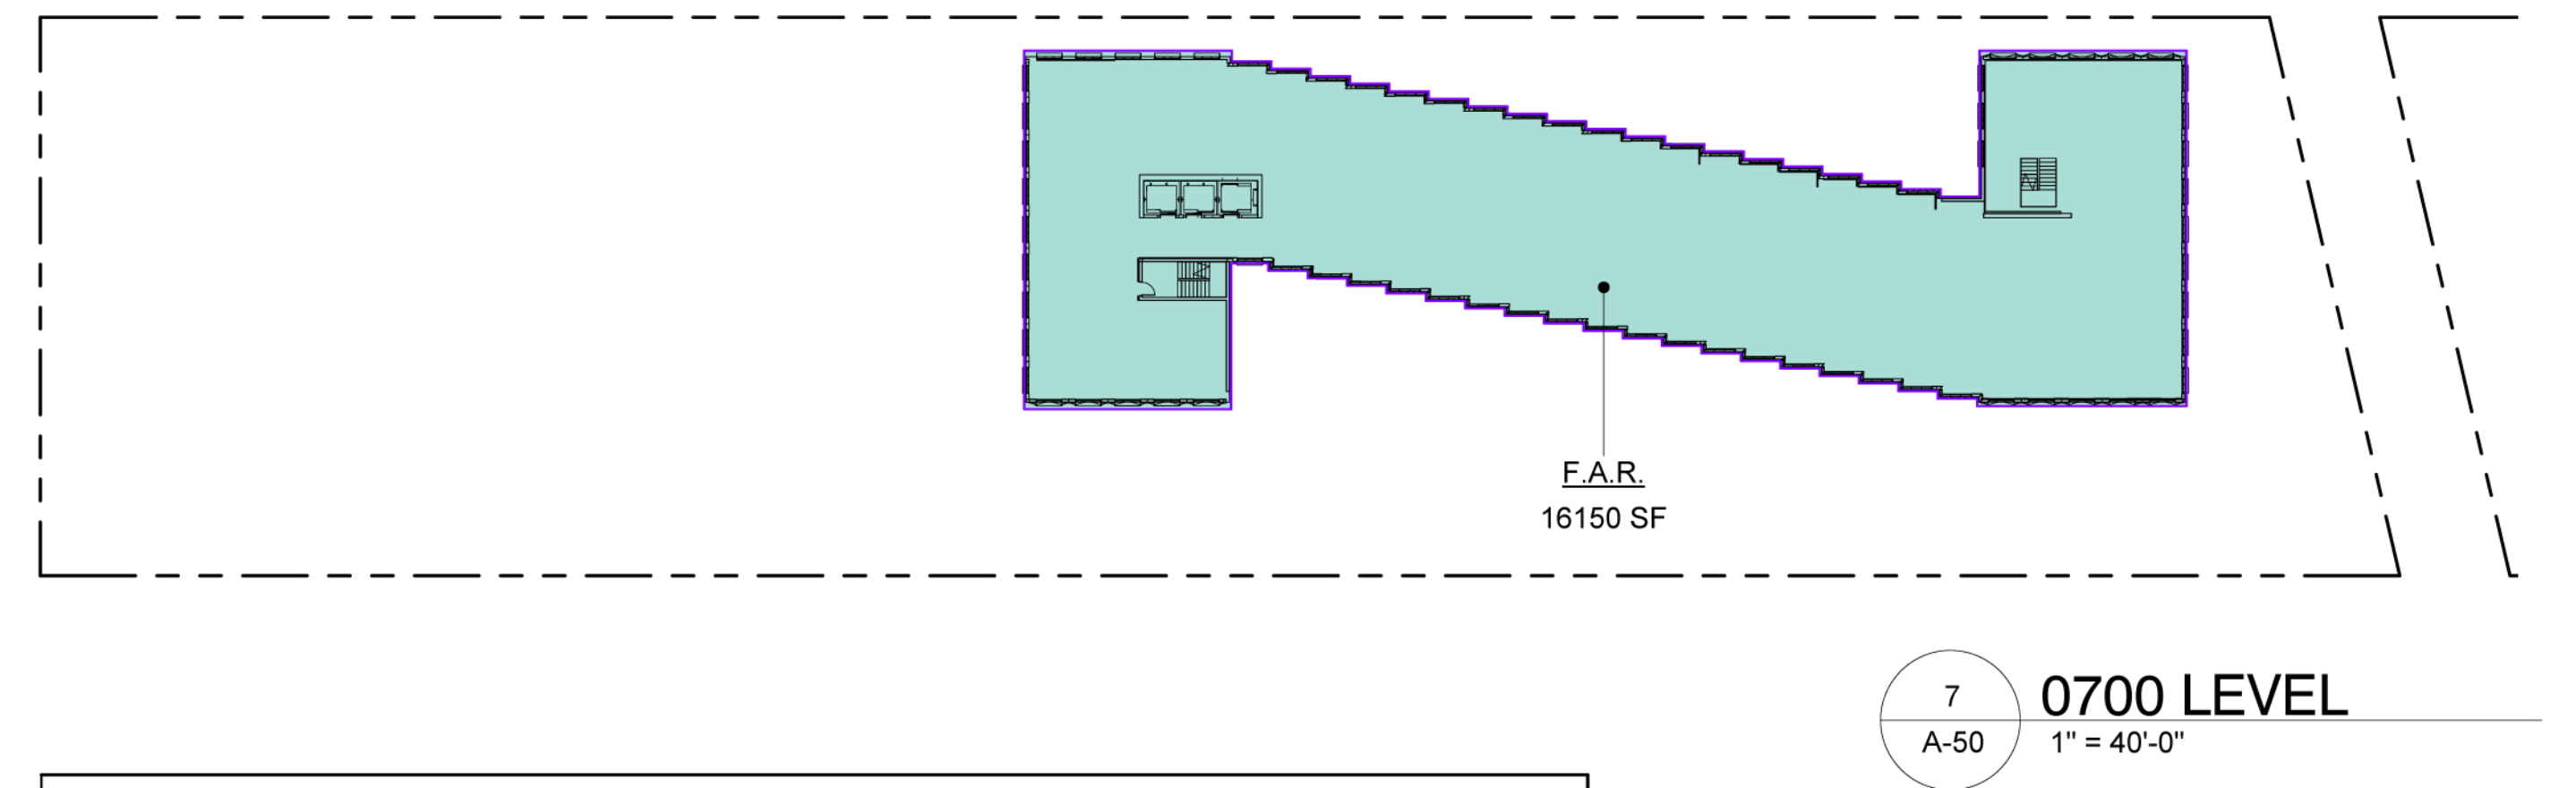
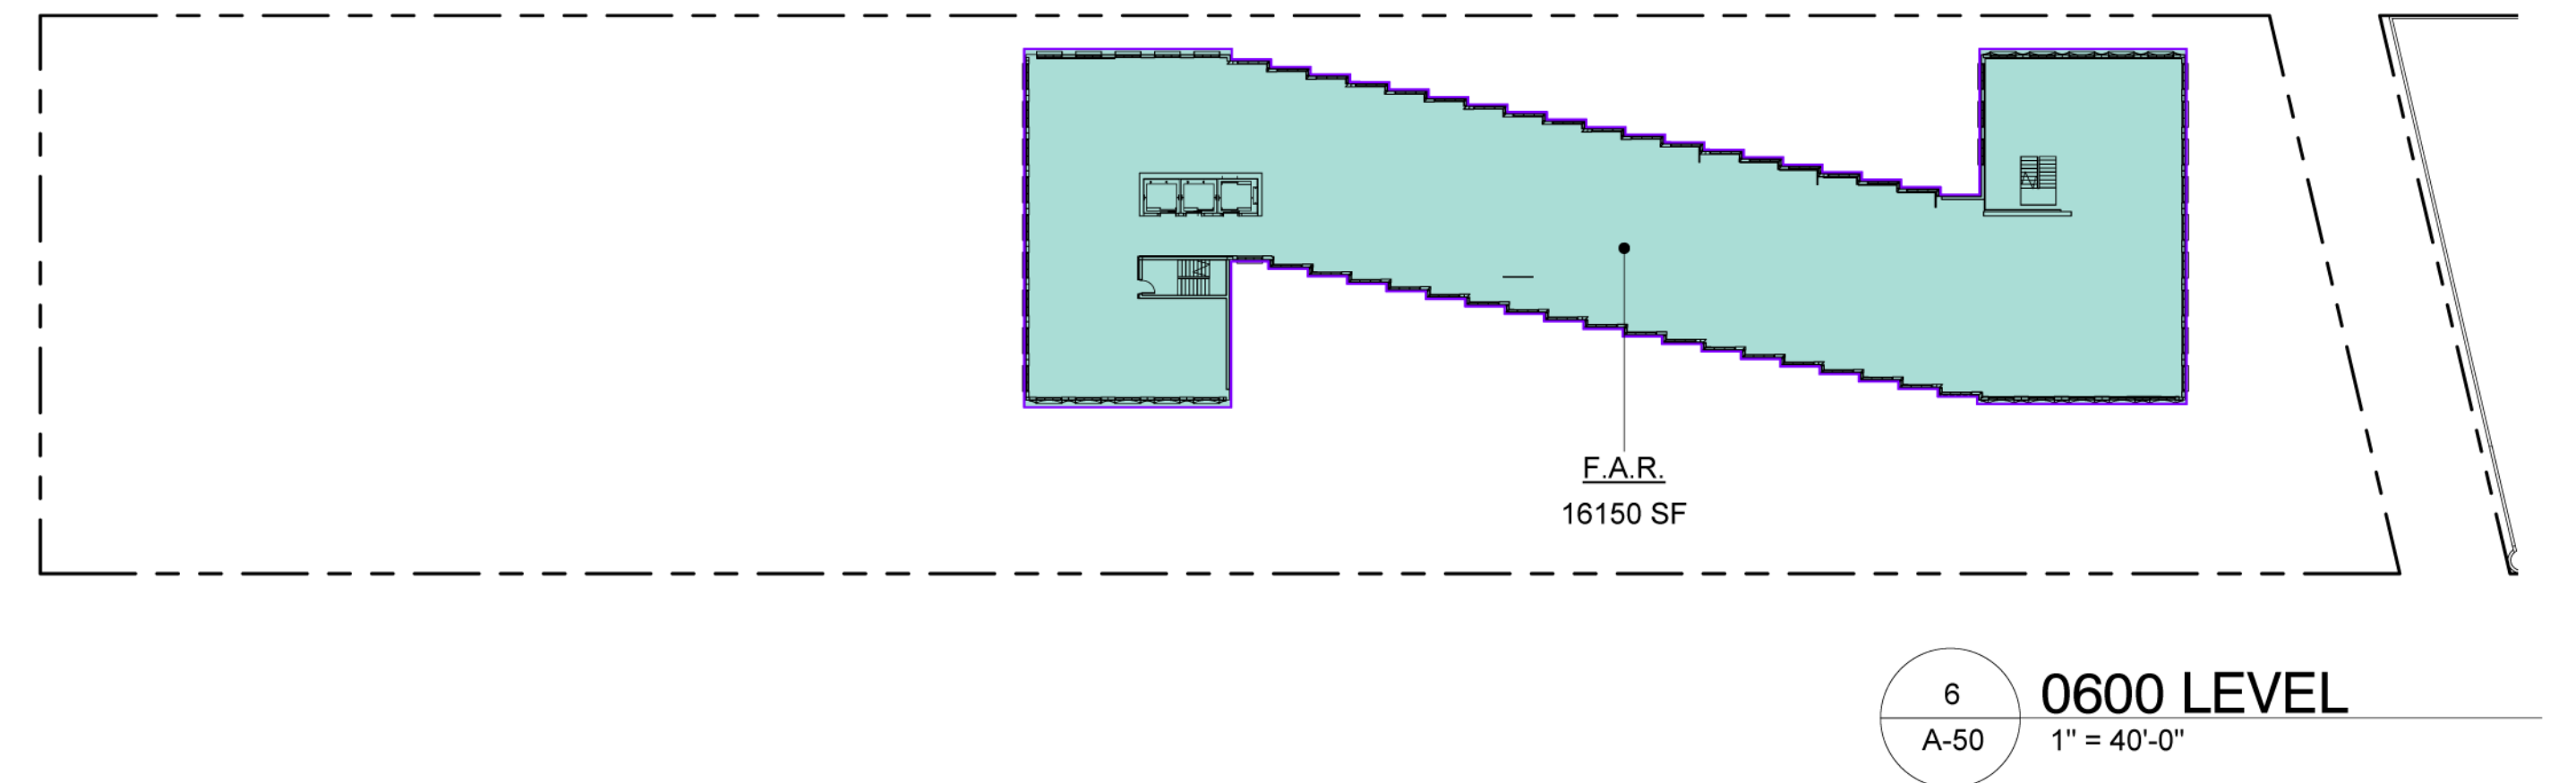
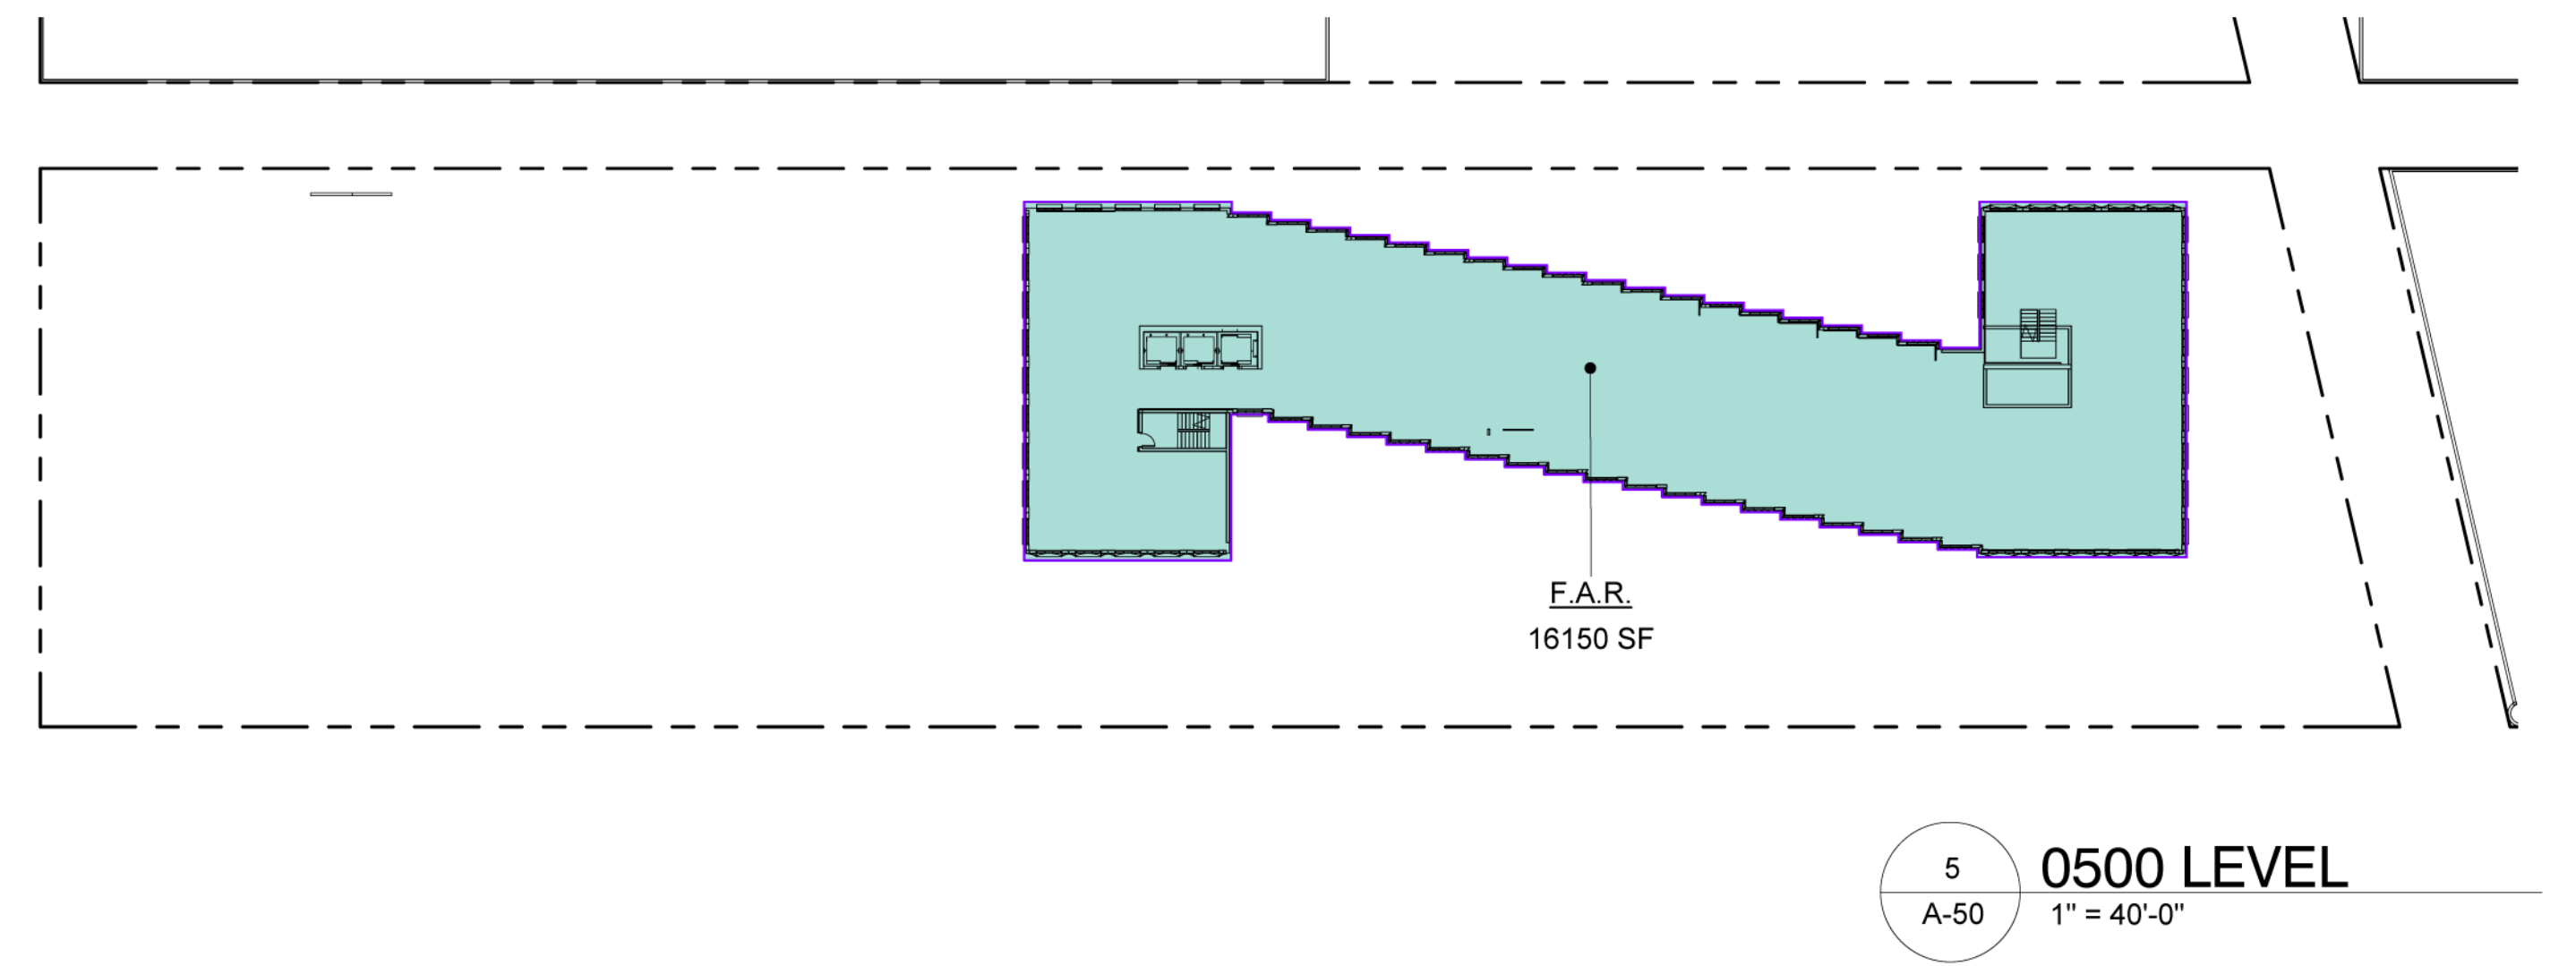
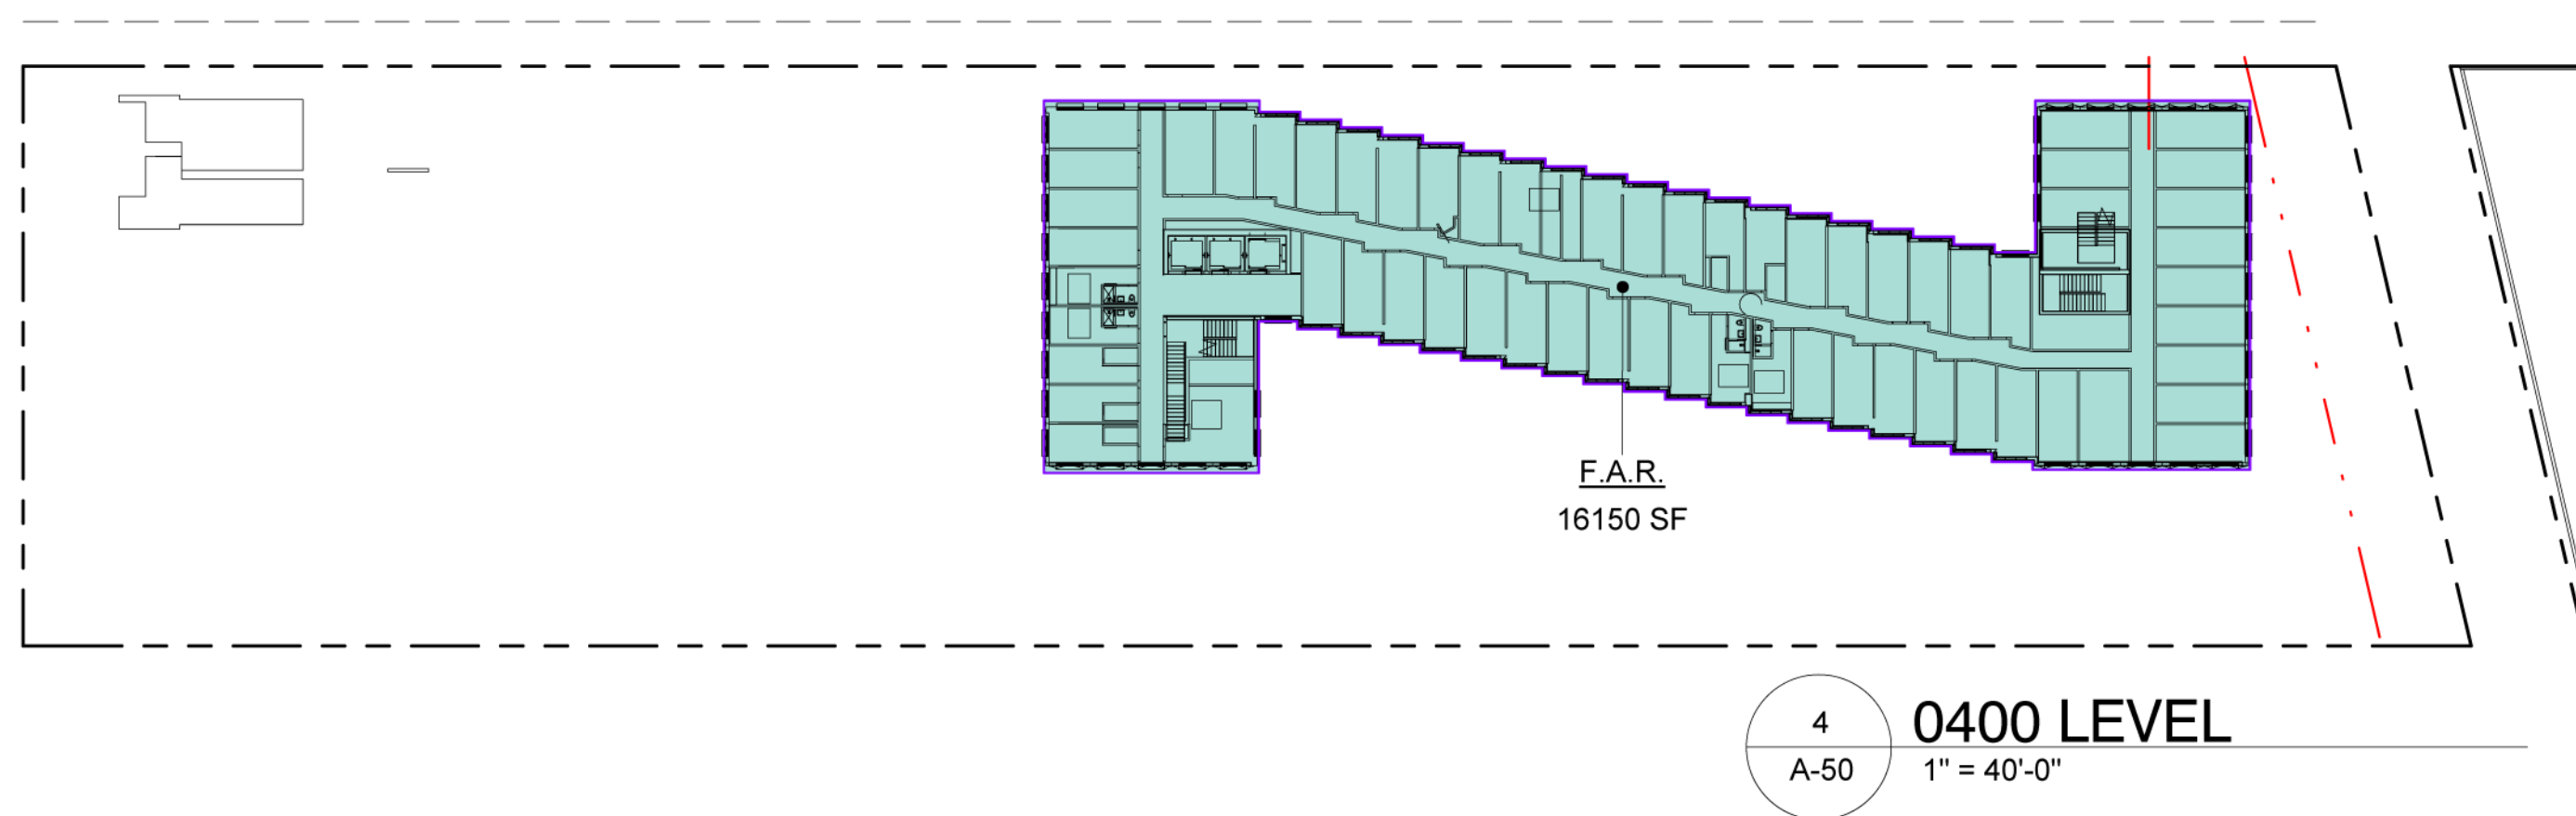
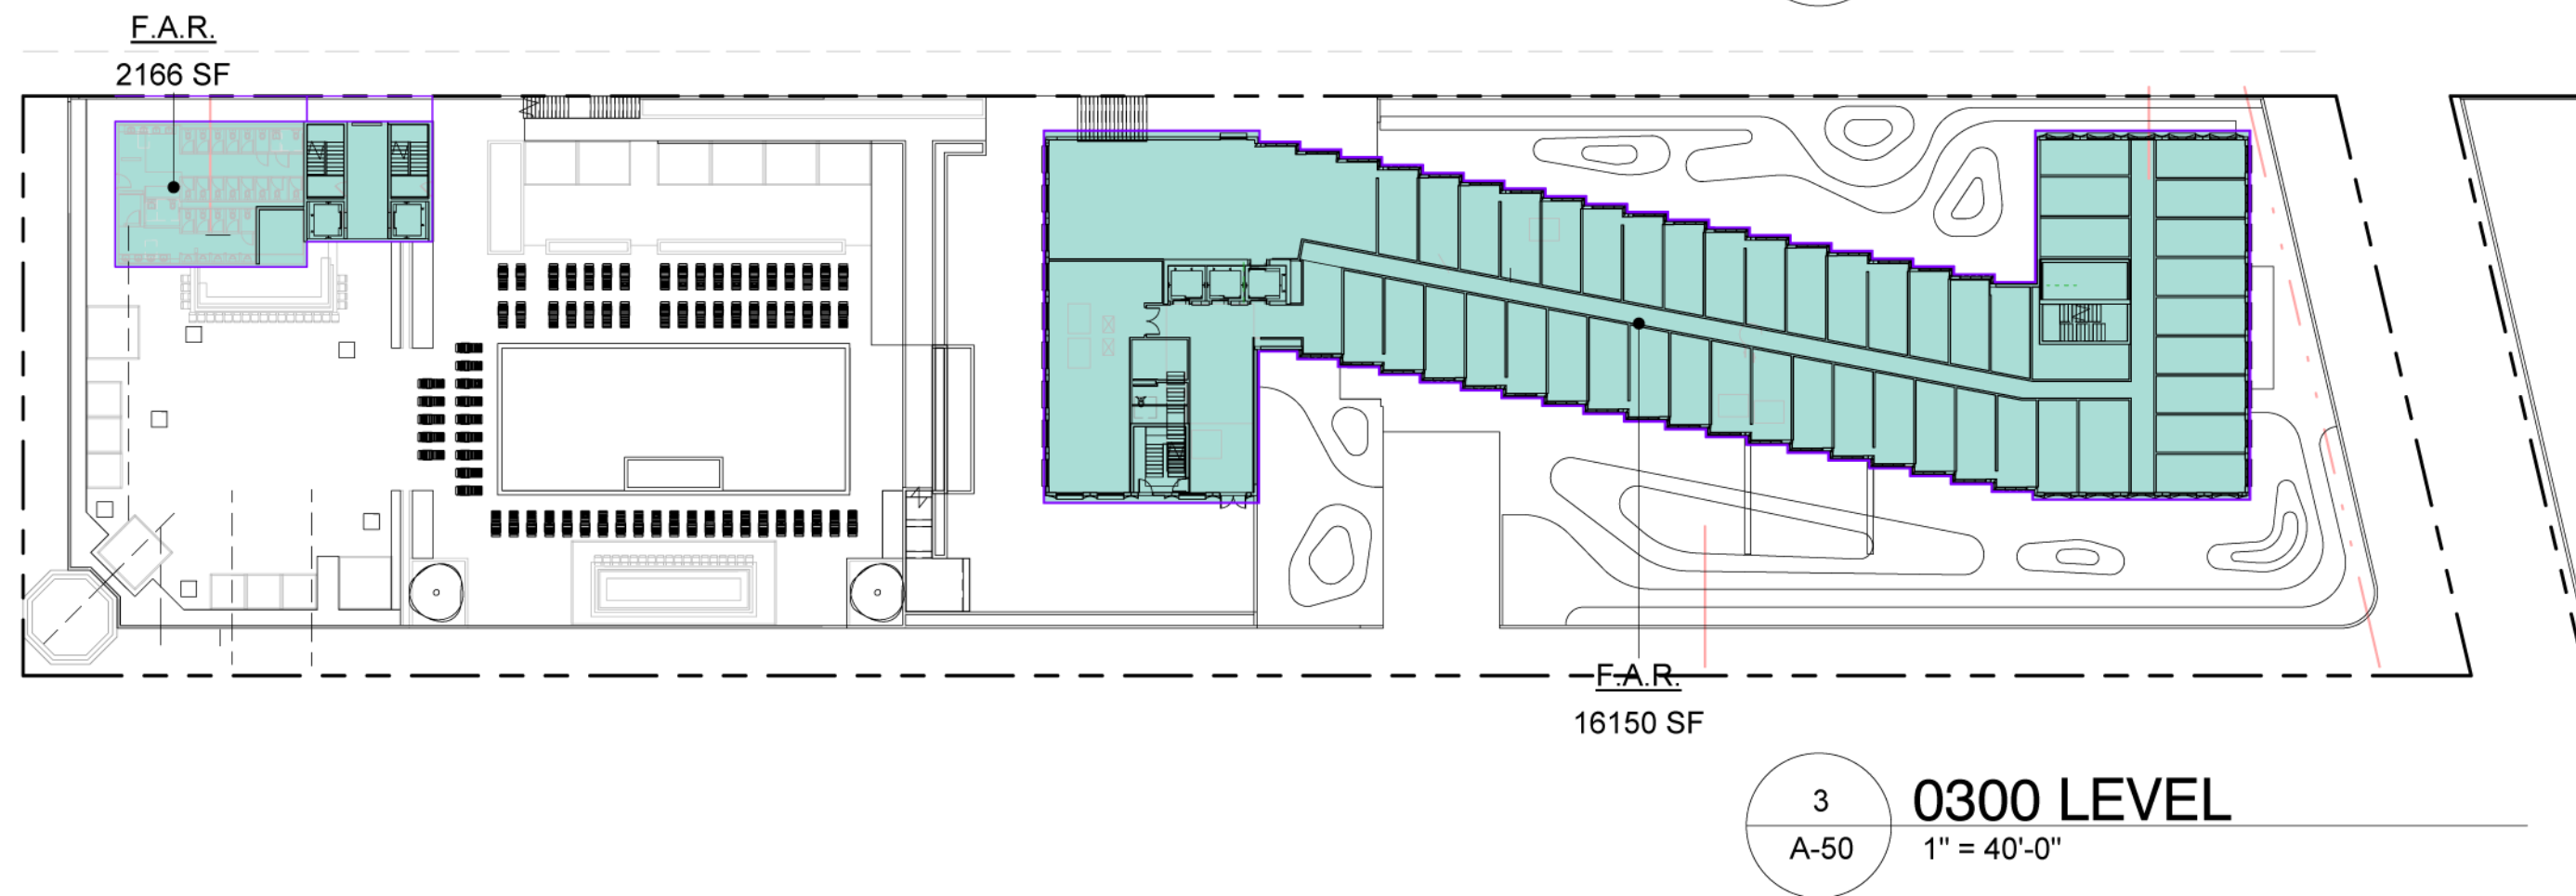


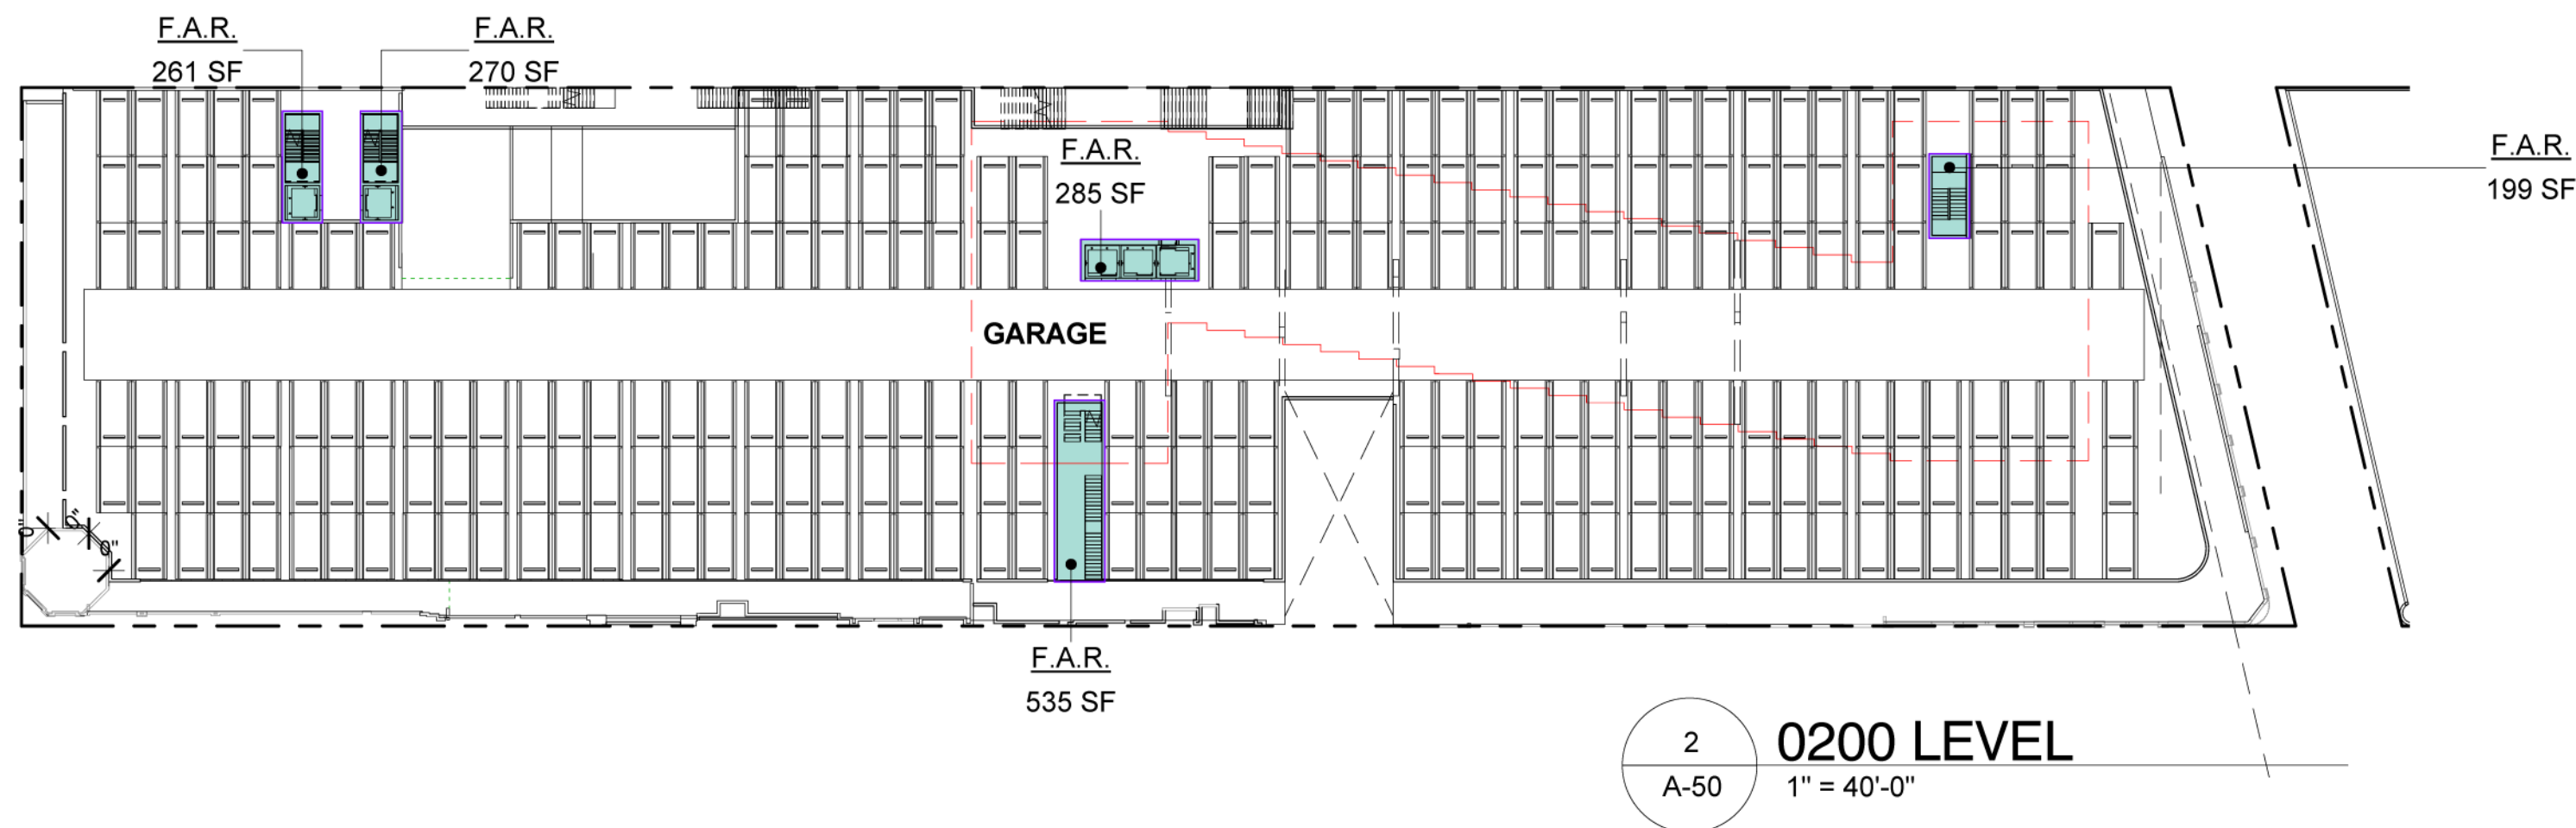

DEVELOPMENT REGULATIONS		
	ALLOWED/ REQUIRED	PROVIDED
F.A.R.	138,874.00 SQ.FT.	138,796.42 SQ.FT.

Area Schedule (FAR)		
Levels	Area	Comments
0100 LEVEL	54,332.25 SF	
0200 LEVEL	1,550.01 SF	
0300 LEVEL	18,315.36 SF	HOTEL
0400 LEVEL	16,149.70 SF	HOTEL
0500 LEVEL	16,149.70 SF	HOTEL
0600 LEVEL	16,149.70 SF	HOTEL
0700 LEVEL	16,149.70 SF	HOTEL
Grand total: 14	138,796.42 SF	

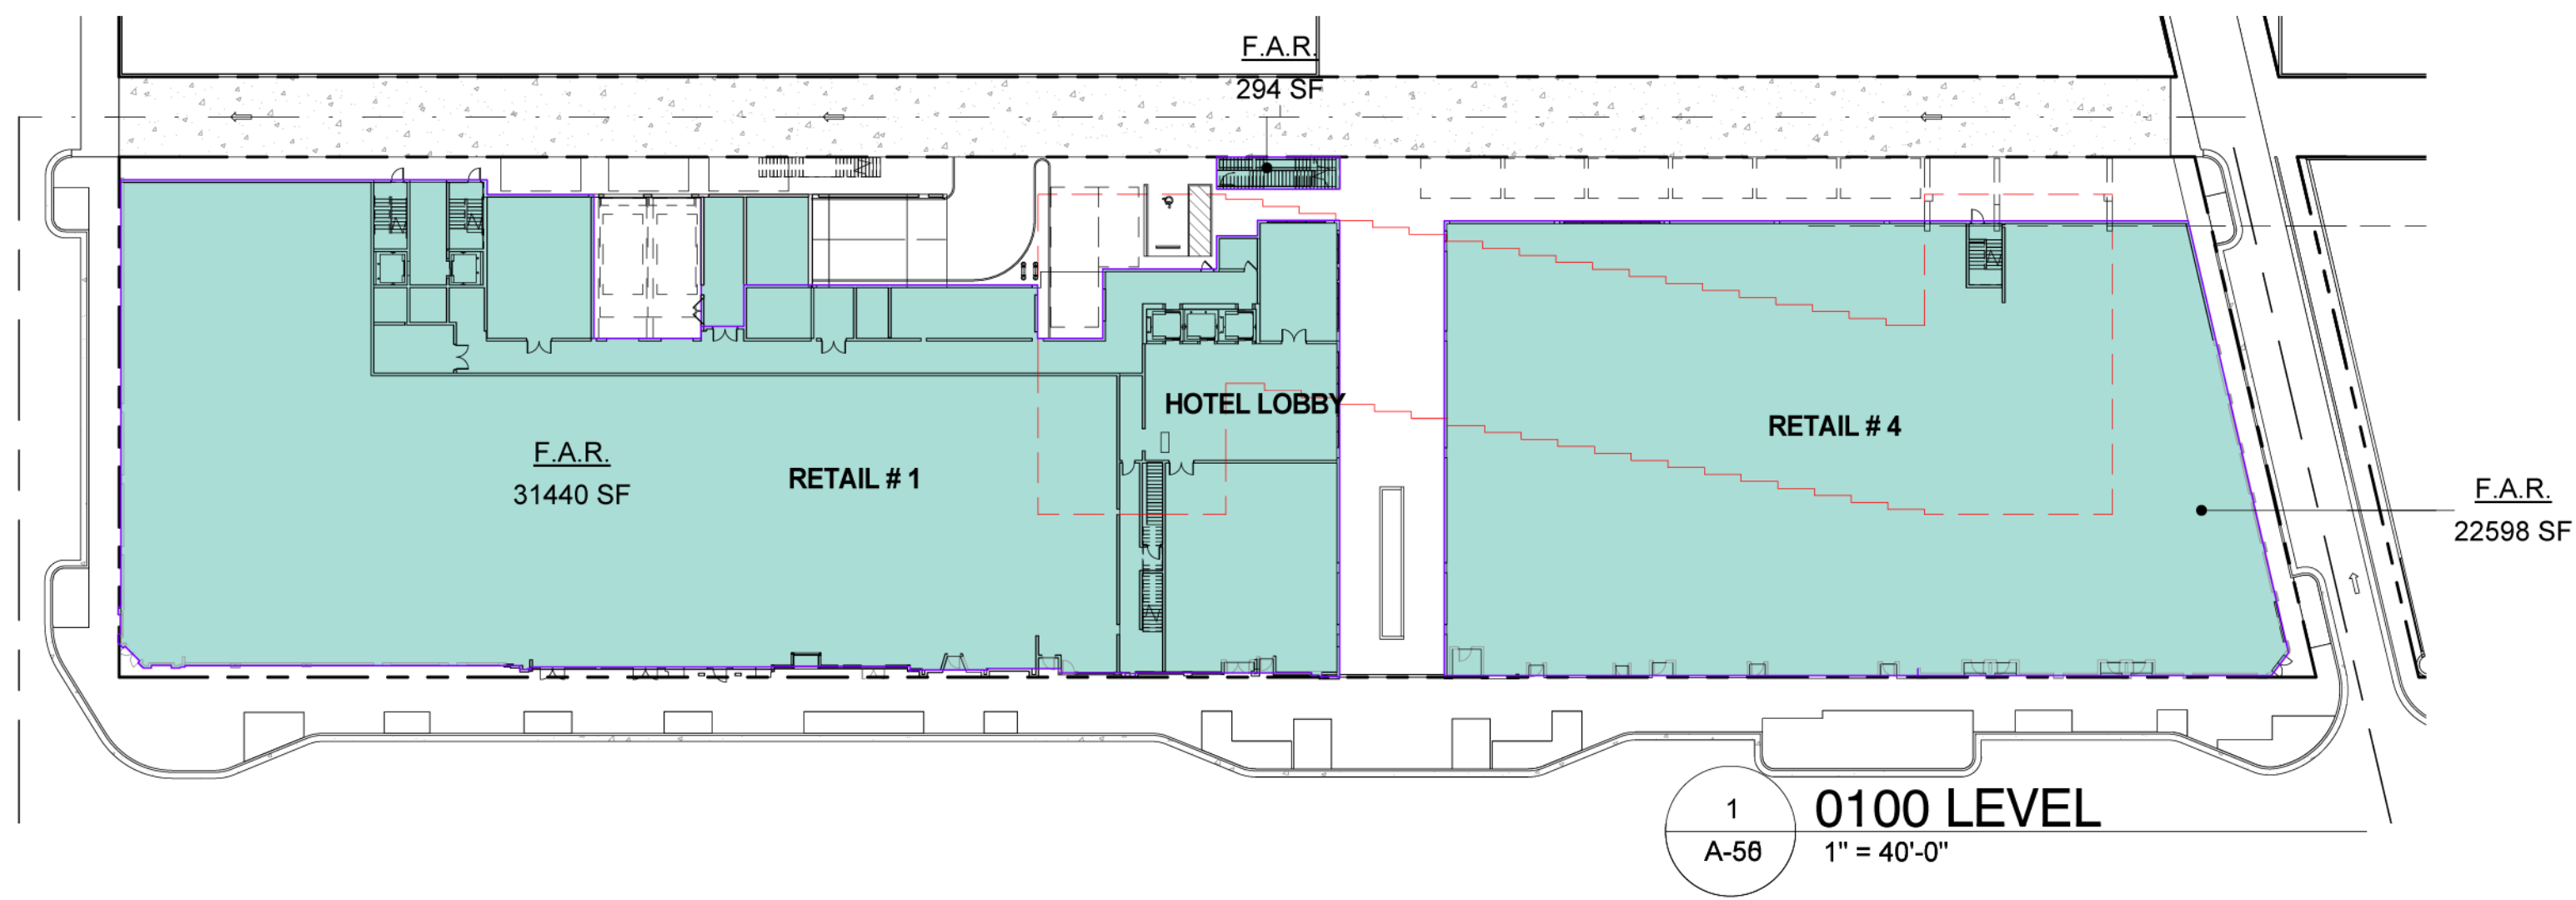

Morris Adjmi Architects
www.ma.com
O'Brien Lighting Inc

Washington
Squared LLC
Ken Fulk

Raymond Jungles
Inc.
Nichols Brosch
Wurst Wolfe &
Associates

601-685 Washington Ave.
Miami Beach, FL

Proposed FAR Shaded Diagrams

Planning Board Revised Final Submittal / 29 April 2016