




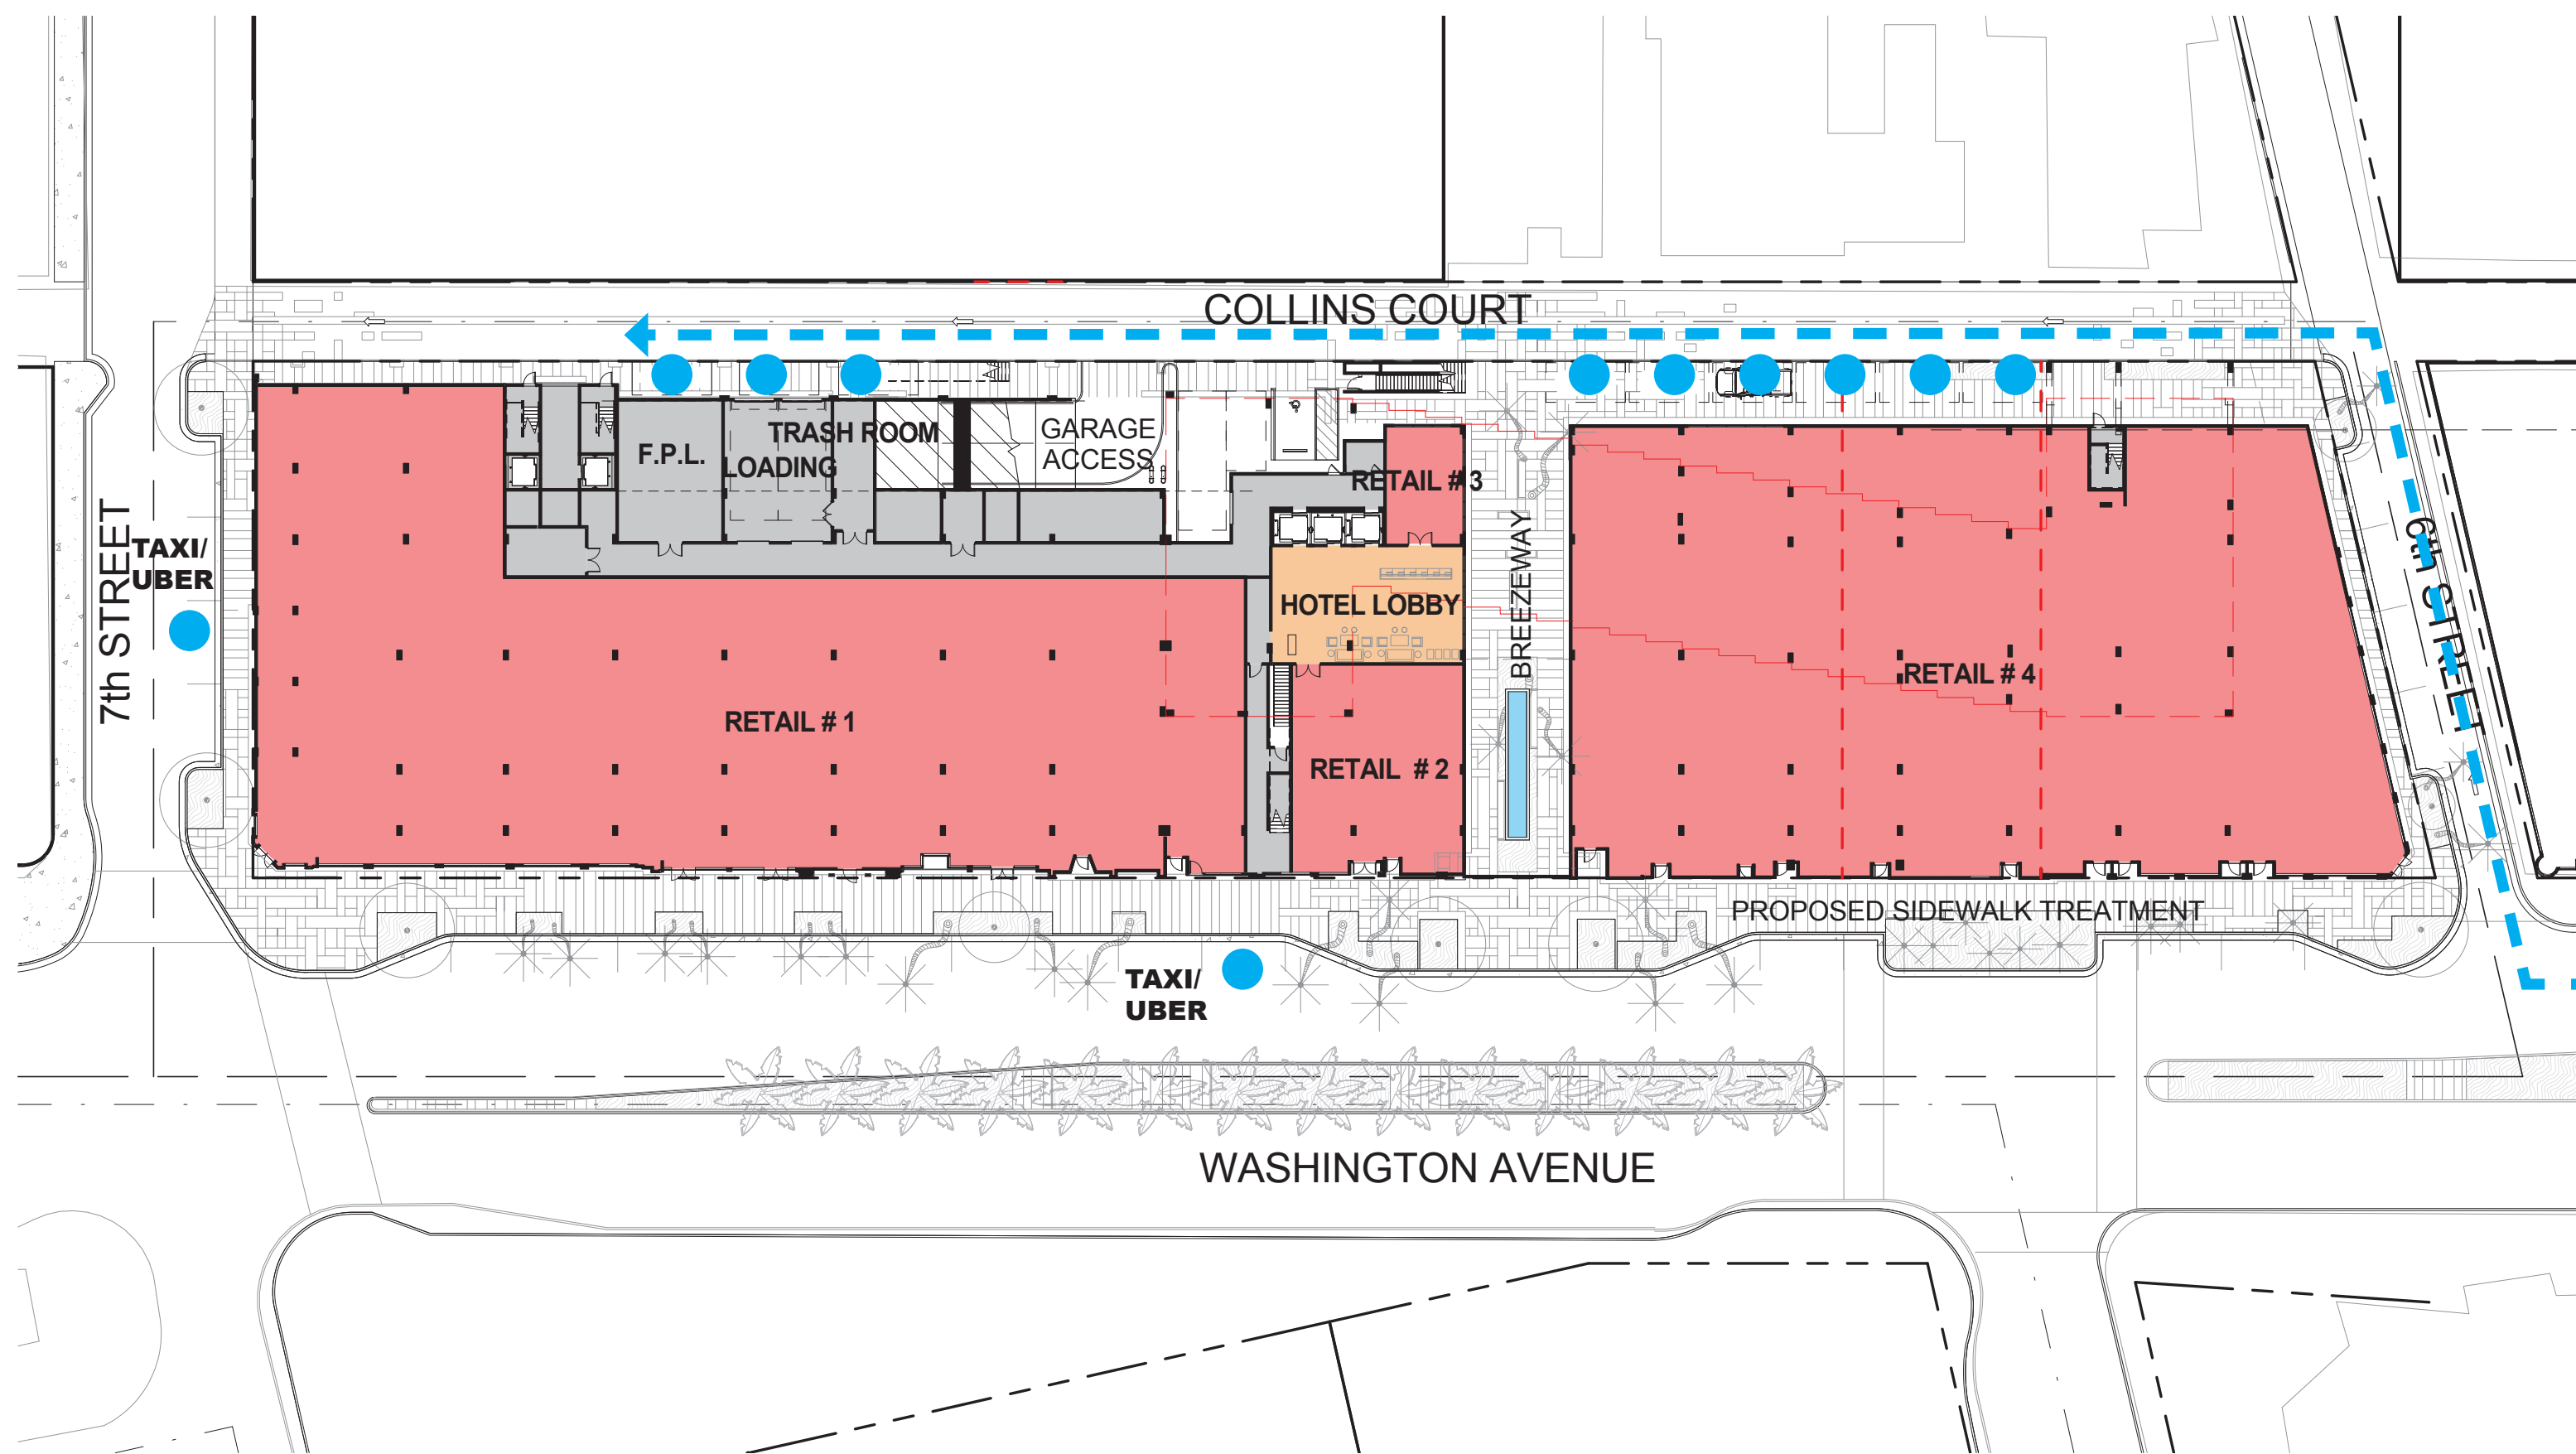


6 VALET DROP-OFF
1" = 40'-0"

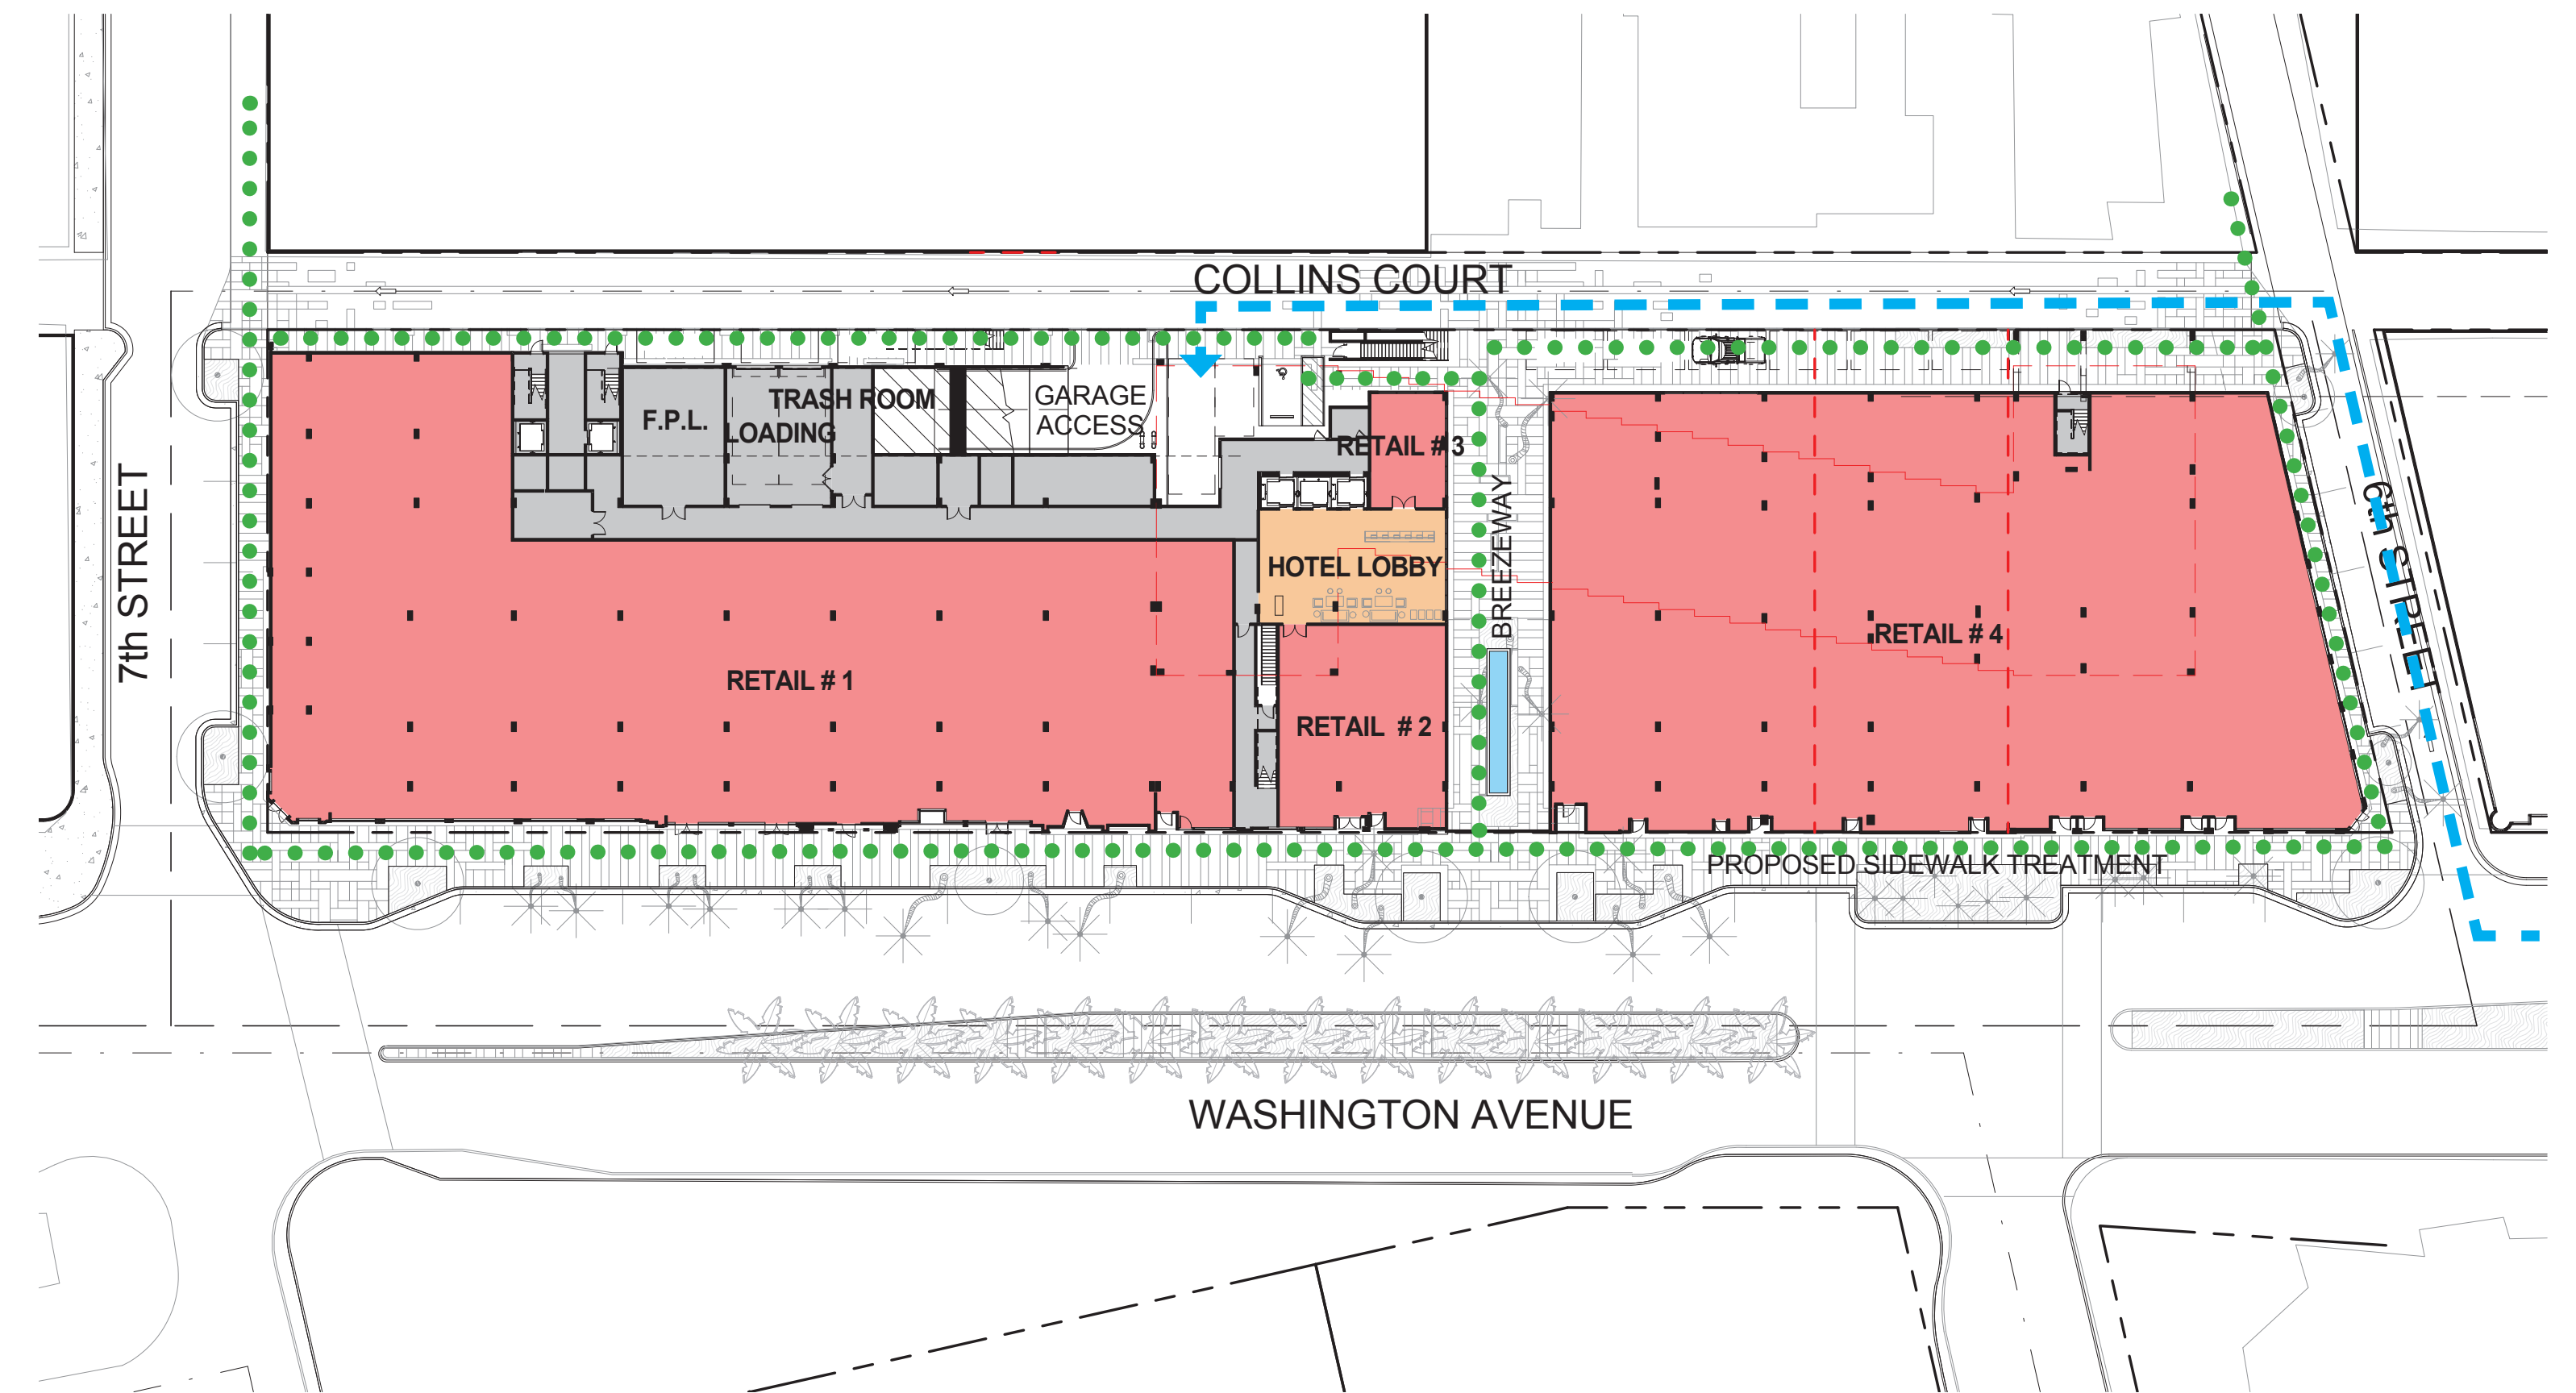

5 CIRCULATION DIAGRAM
1" = 40'-0"

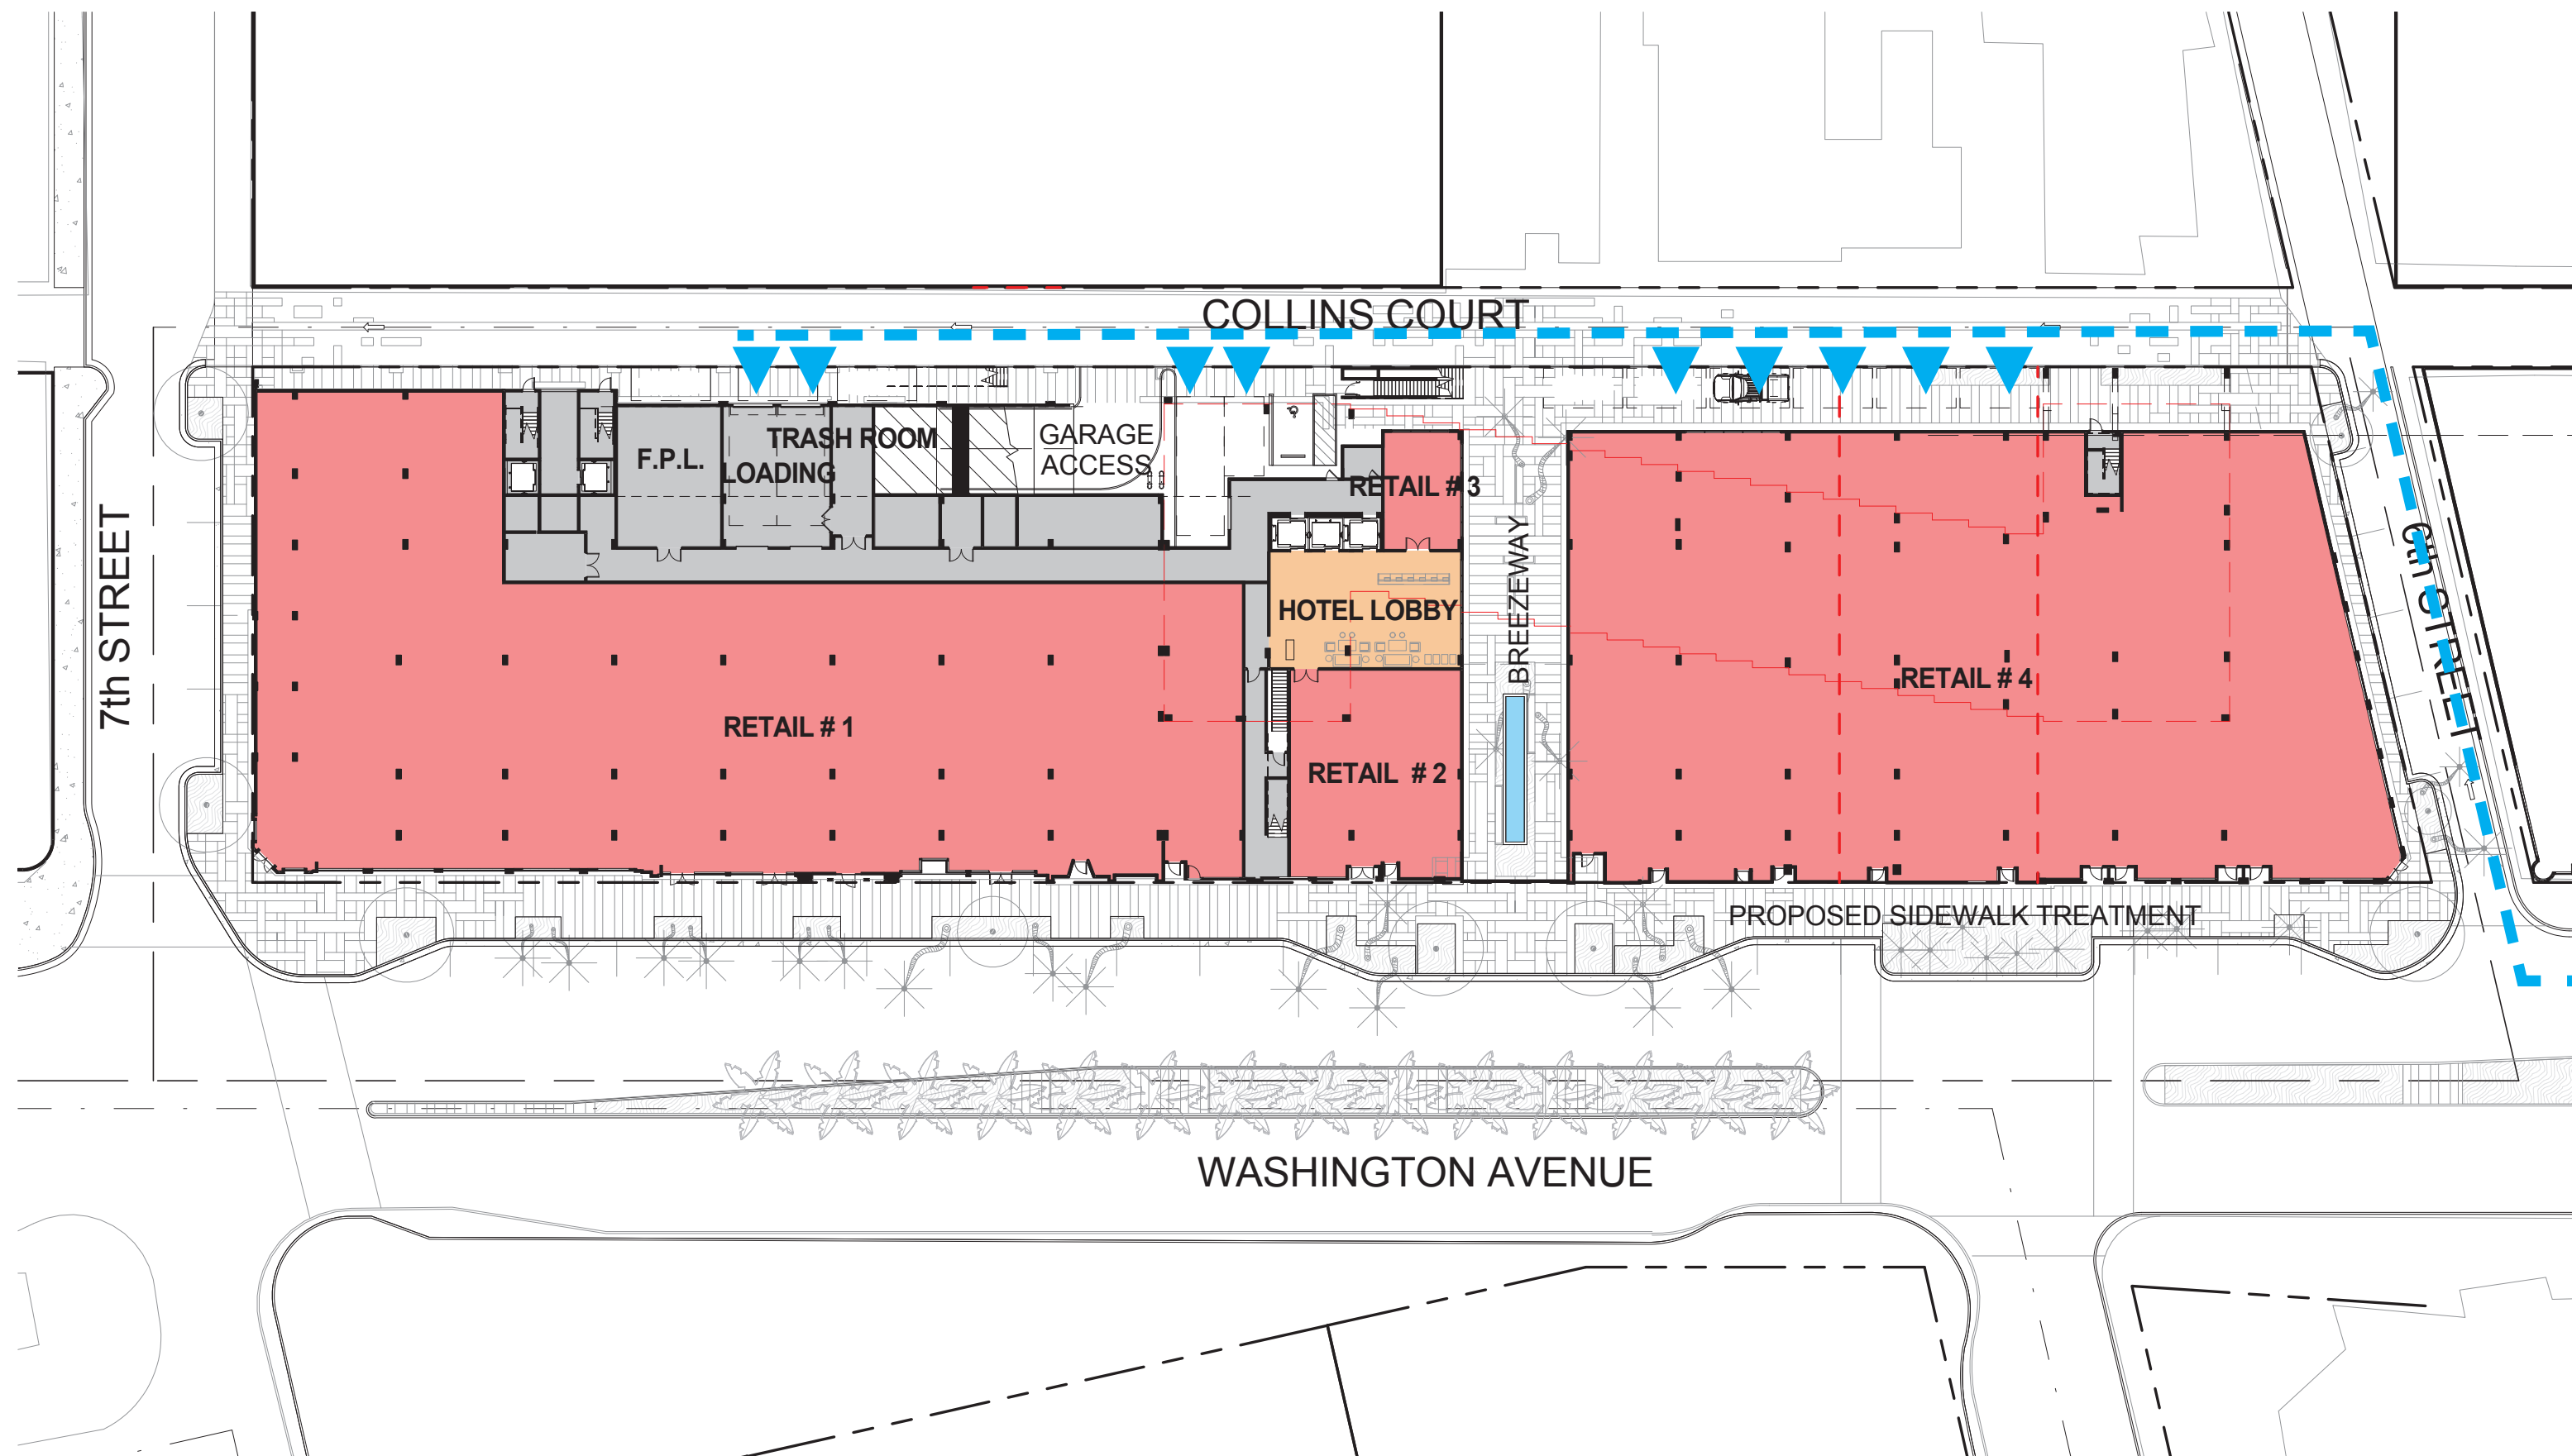

8 DELIVERY ROUTE
1" = 40'-0"

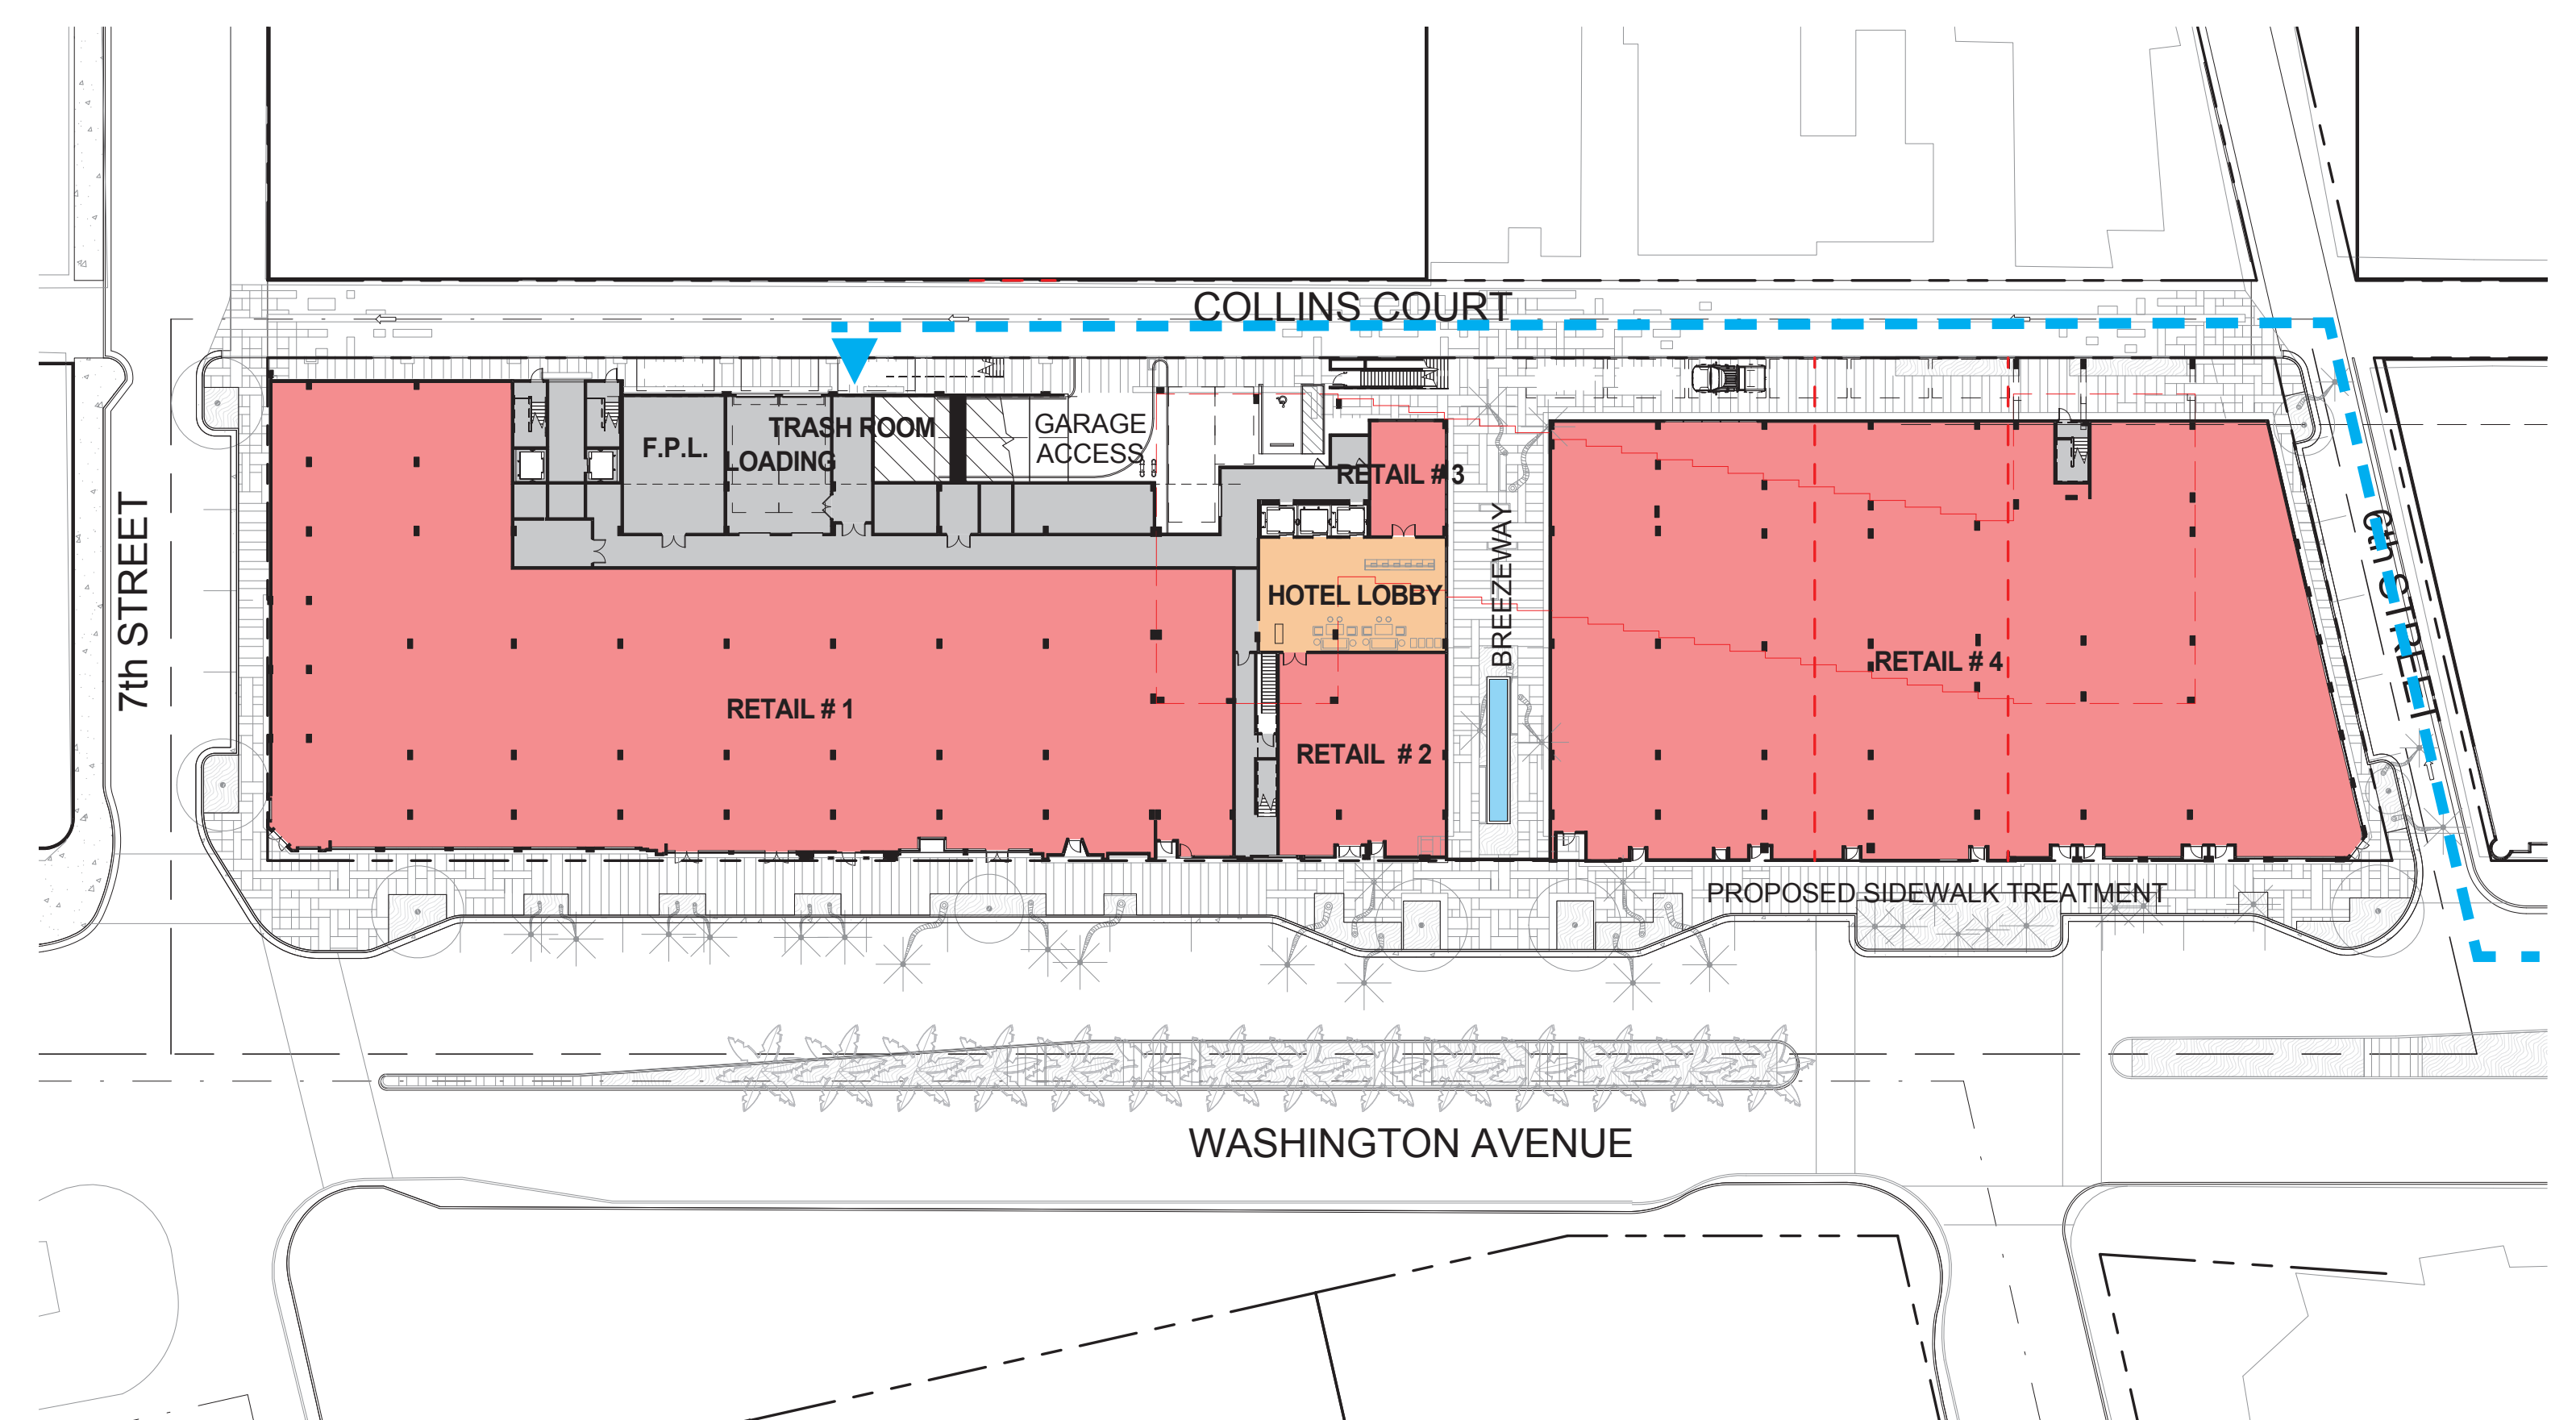

7 TRASH COLLECTION
1" = 40'-0"



Morris Adjmi Architects
www.ma.com
O'Brien Lighting Inc

Washington Squared LLC
Ken Fulk

Raymond Jungles Inc.
Nichols Brosch
Wurst Wolfe &
Associates

601-685 Washington Ave.
Miami Beach, FL

Site Circulation Diagrams

Planning Board Revised Final Submittal / 29 April 2016

