



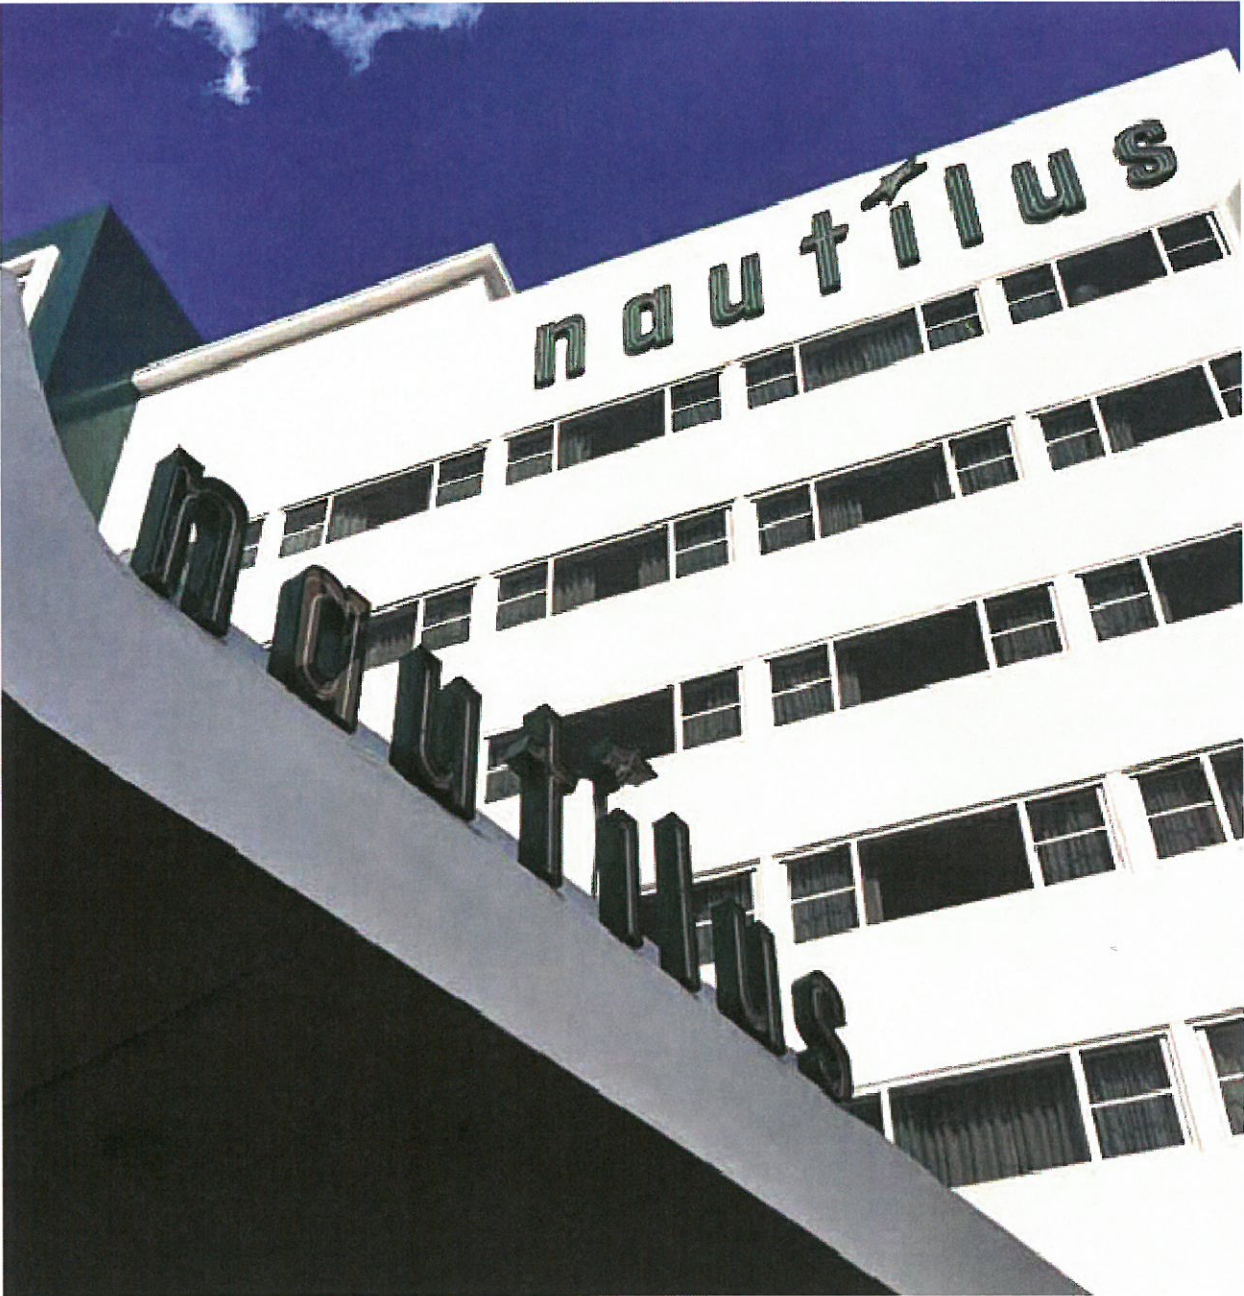


NAUTILUS HOTEL

1825 Collins Ave | Miami Beach, Florida 33139
PROPOSED CONDITIONAL USE PERMIT AMENDMENT
to PB File No. 2227

Edzel
5/18/16

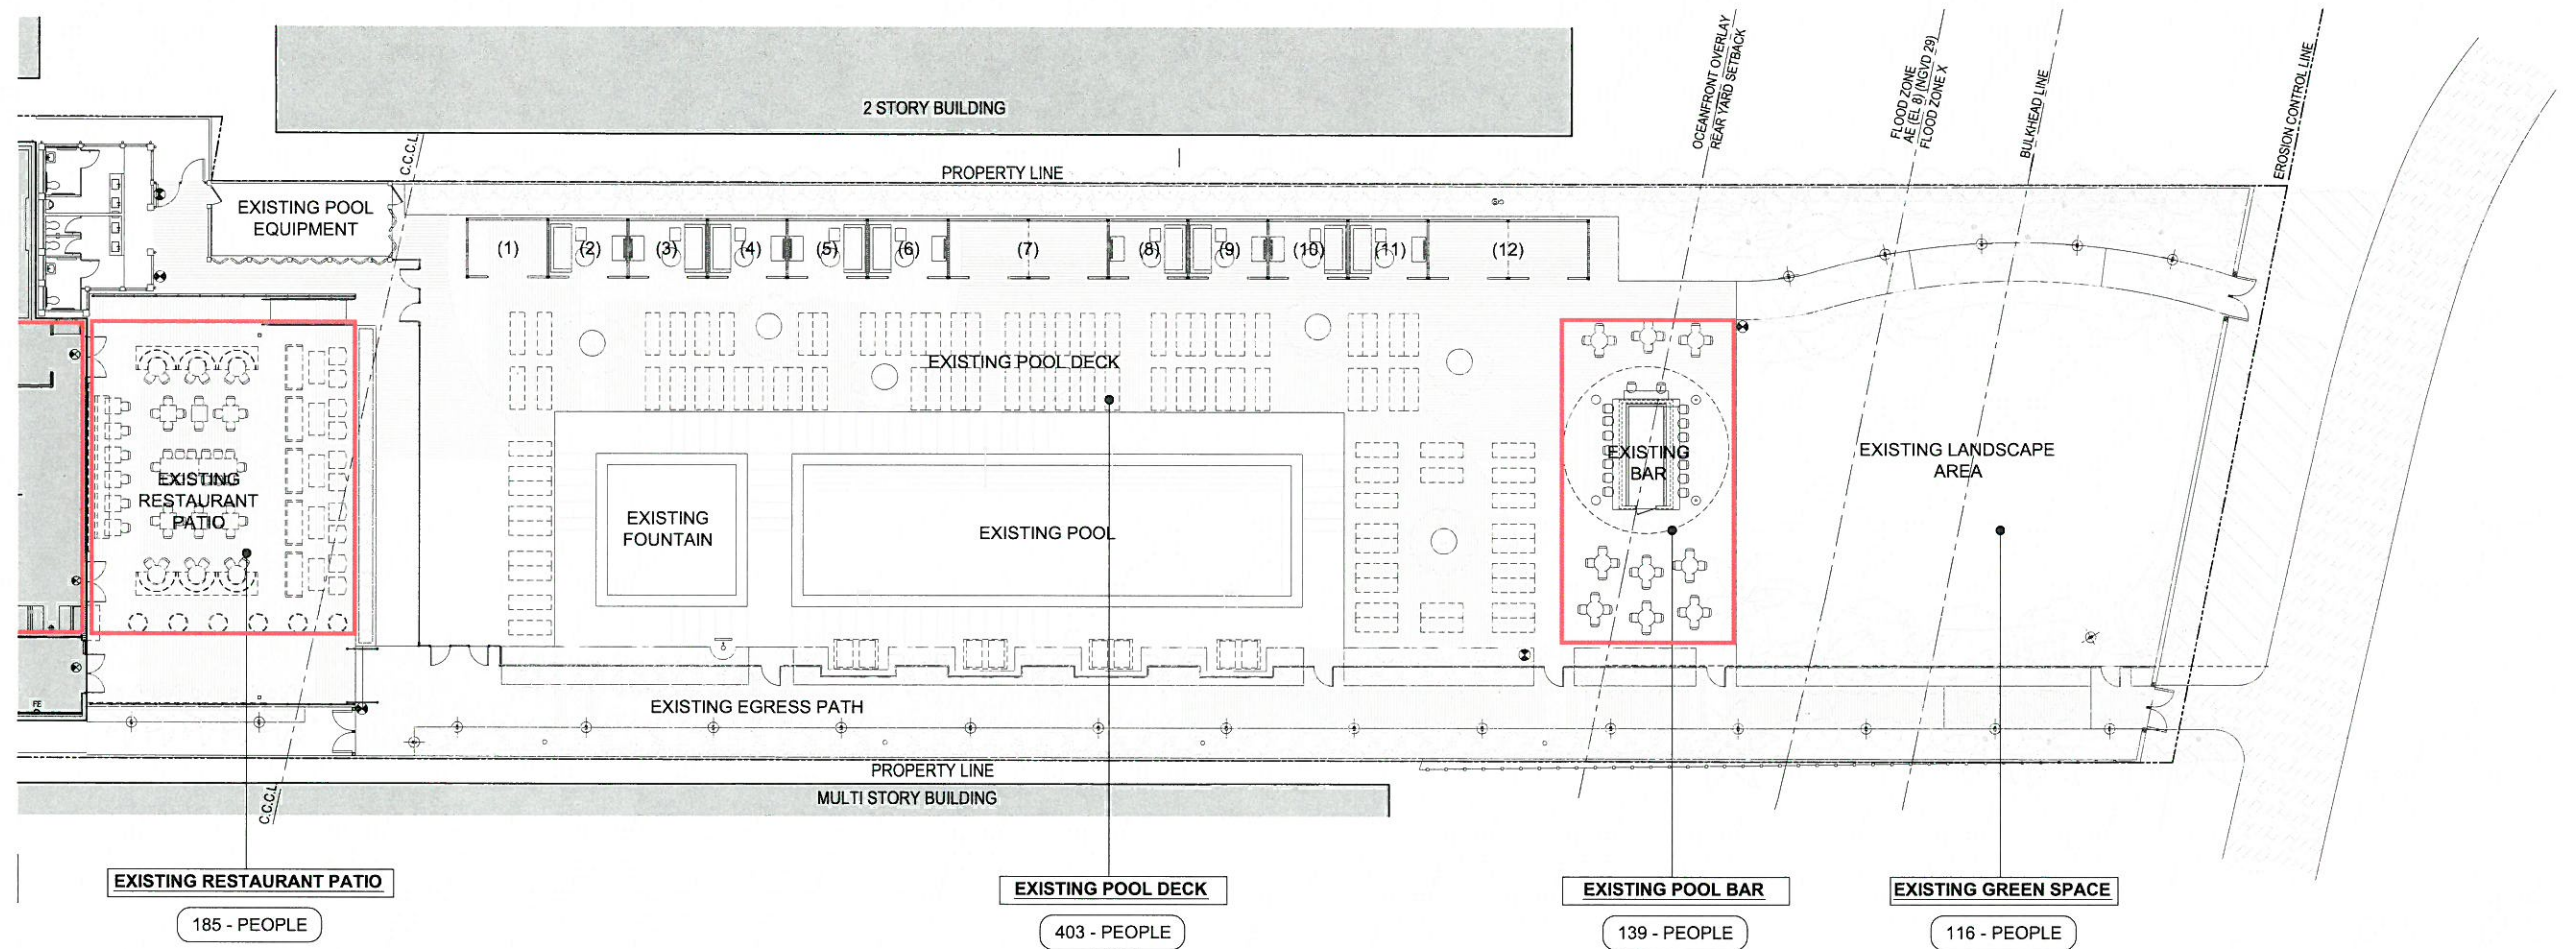

NOTE:
OCCUPANT LOADS SHOWN ARE AS PER CITY OF MIAMI BEACH FIRE
DEPARTMENT OCCUPANCY CONTENT BMS160053

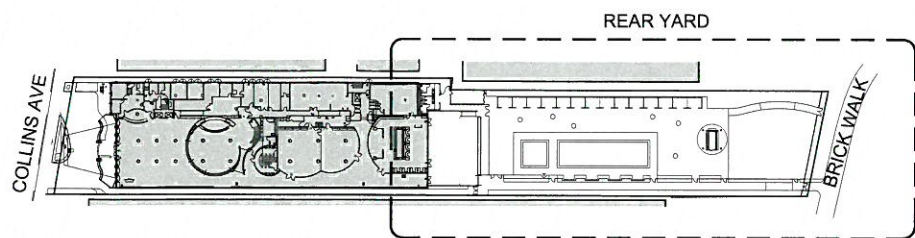

KEY PLAN
SCALE: NTS

Elzab
5/18/16
N