

IN-SITE DESIGN GROUP LLC

1546 JACKSON STREET
HOLLYWOOD, FL 33020
AA26001758
WWW.INSITEDESIGNGROUP.COM
954 921 5333

ANNIE K. CARRUTHERS
ARCHITECT

THESE DESIGNS AND DRAWINGS ARE THE
COPYRIGHTED PROPERTY OF IN-SITE DESIGN GROUP,
LLC AND MAY NOT BE REPRODUCED EXCEPT WITH
SPECIFIC WRITTEN CONSENT OF THE COMPANY. THE
CONTRACTOR MUST CHECK AND VERIFY ALL
DIMENSIONS OF THE JOB AND BE RESPONSIBLE FOR
SCALE. REPORTING ANY DISCREPANCIES TO THE
ARCHITECT BEFORE COMMENCEMENT OF WORK.
DRAWINGS ARE NOT TO BE RECALLED.

MAICAR REALTY RESIDENCE

OWNER:
MAICAR REALTY LLC
ADDRESS:
270 AND 266 S. HIBISCUS DR
MIAMI BEACH FL 33139


Date Of Issue

1/30/19

Kimberly Moyer, RLA
Landscape Architecture
(954) 492-9609
Lic. No. #LA0000952

TREE
DISPOSITION
TD-1

LOT 7, BLOCK 1
"HIBISCUS ISLAND" (PB.8-PG.75)

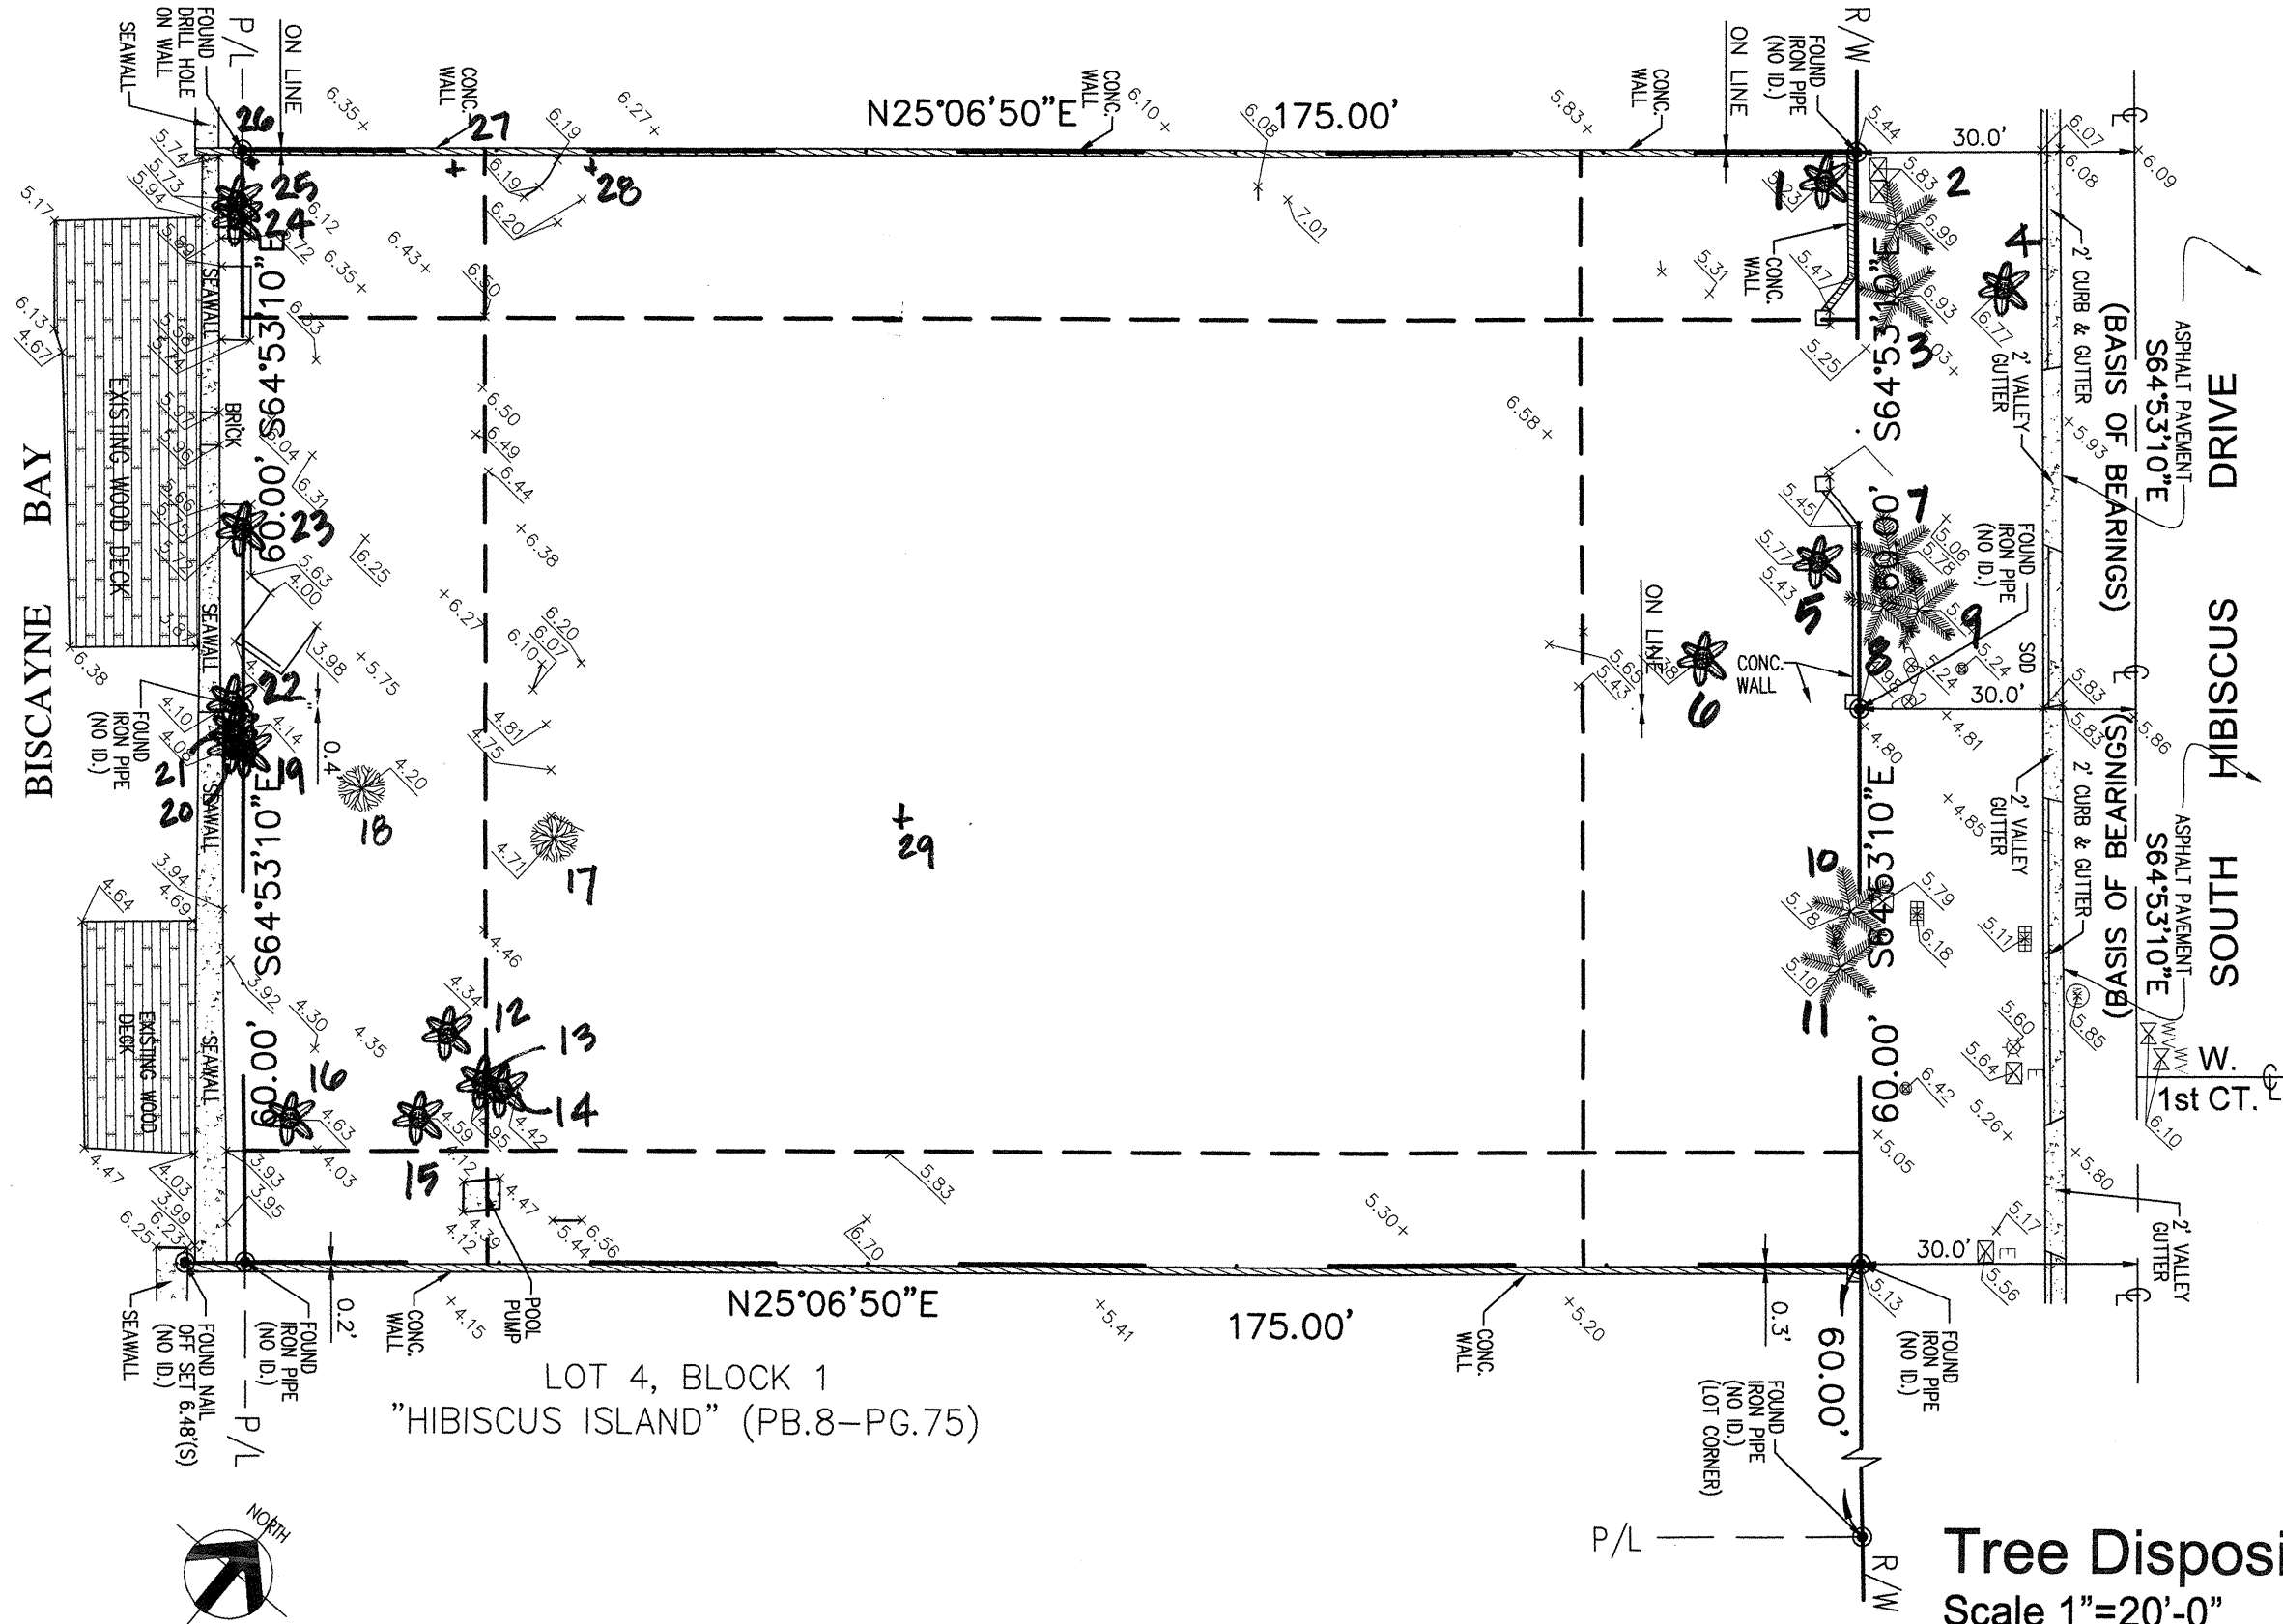

Tree Disposition Plan
Scale 1"=20'-0"