




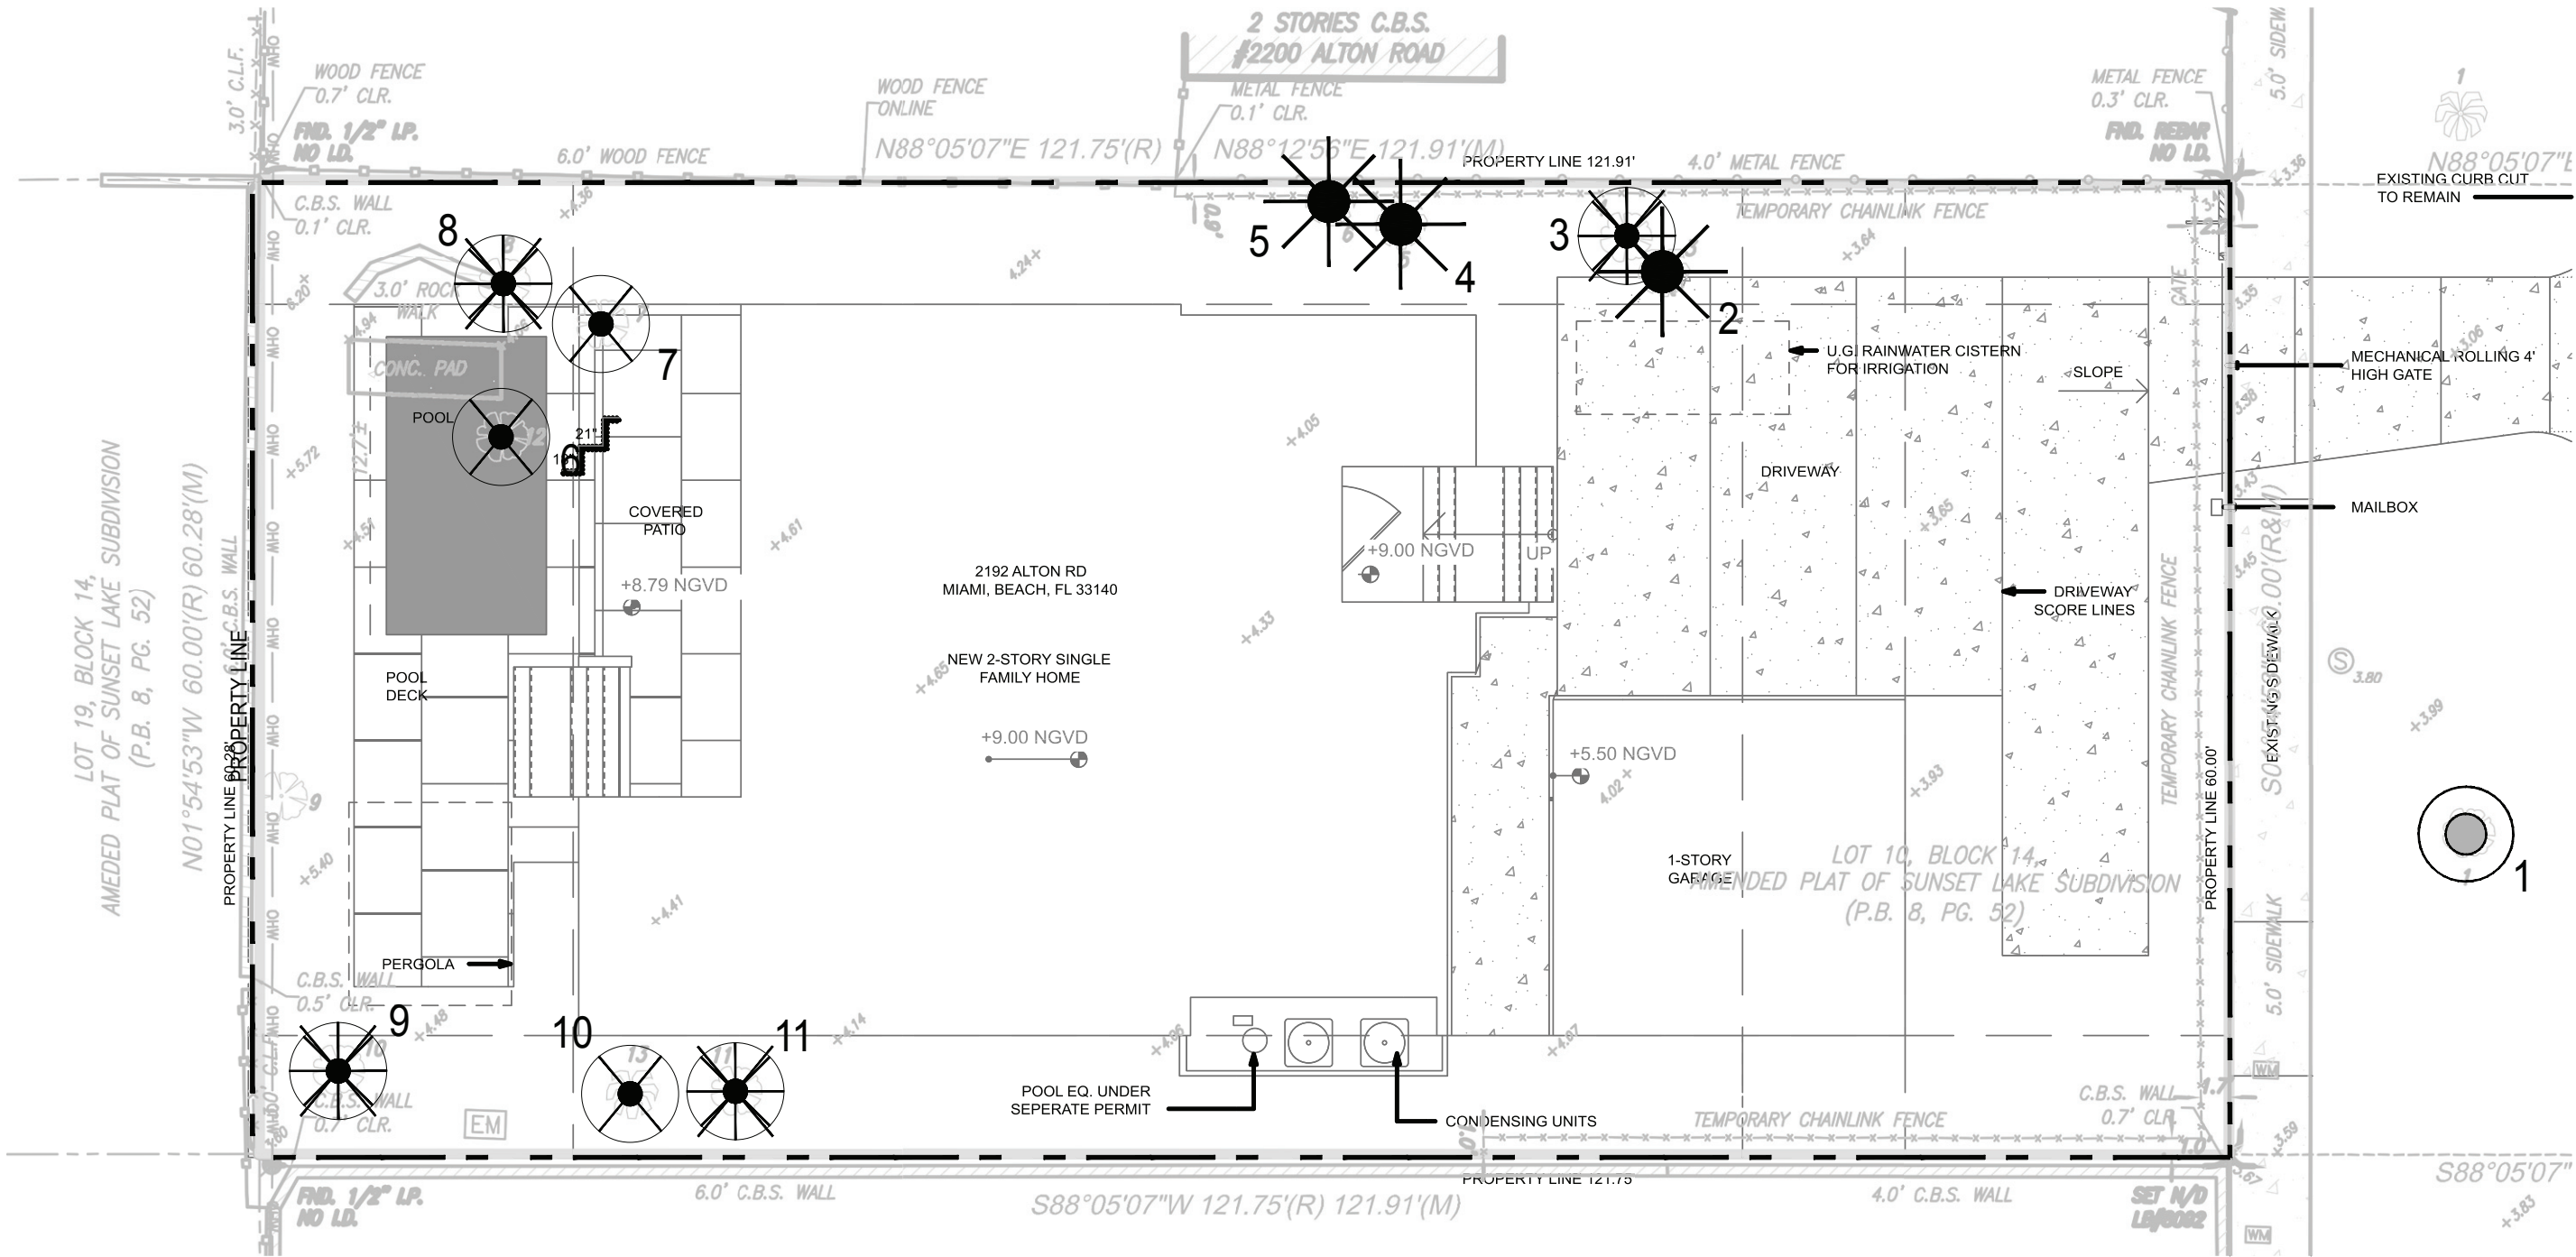

PLANT SYMBOLS

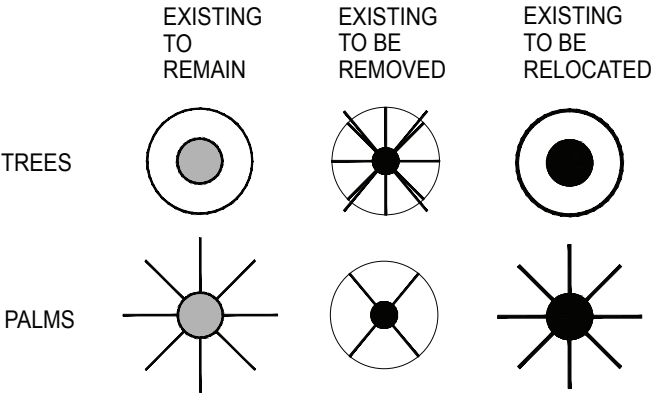

TREE DISPOSITION							
Tree Number	Botanical Name	Common Name	DBH (Inches)	Height (FT)	Canopy (FT)	Disposition	Note
1	Swietenia mahagoni	Mahagony	12"	25'	25'	Remain	
2	Veitchia merrillii	Christmas Palm	5"	25'	8'	Relocate	
3	Ficus aurea	Strangler Fig	16"	20'	16'	Remove	Conflict with design
4	Veitchia merrillii	Christmas Palm	12"	18'	10'	Relocate	
5	Veitchia merrillii	Christmas Palm	12"	18'	10'	Relocate	
6	Veitchia merrillii	Christmas Palm	8"	10'	6'	Remove	
7	Veitchia merrillii	Christmas Palm	7"	6'	6'	Remove	
8	Ficus aurea	Strangler Fig	30"	20'	16'	Remove	Conflict with design
9	Ficus aurea	Strangler Fig	48"	30'	25'	Remove	Conflict with design
10	Veitchia merrillii	Christmas Palm	4"	15'	6'	Remove	
11	Citrus sinensis	Sweet Orange	6"	15'	8'	Remove	Poor condition

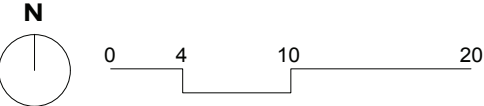

JANUARY 14, 2019

DRB CAP
FIRST
SUBMITTAL

HIRSCH
RESIDENCE




MOSS
Architecture
& Design Group

CHRIS CABEZAS
LANDSCAPE ARCHITECT
RLA 6667347
BRETT G. MOSS
ARCHITECT
FL LIC. NO. AR94561

TREE
DISPOSITION
PLAN

LP001

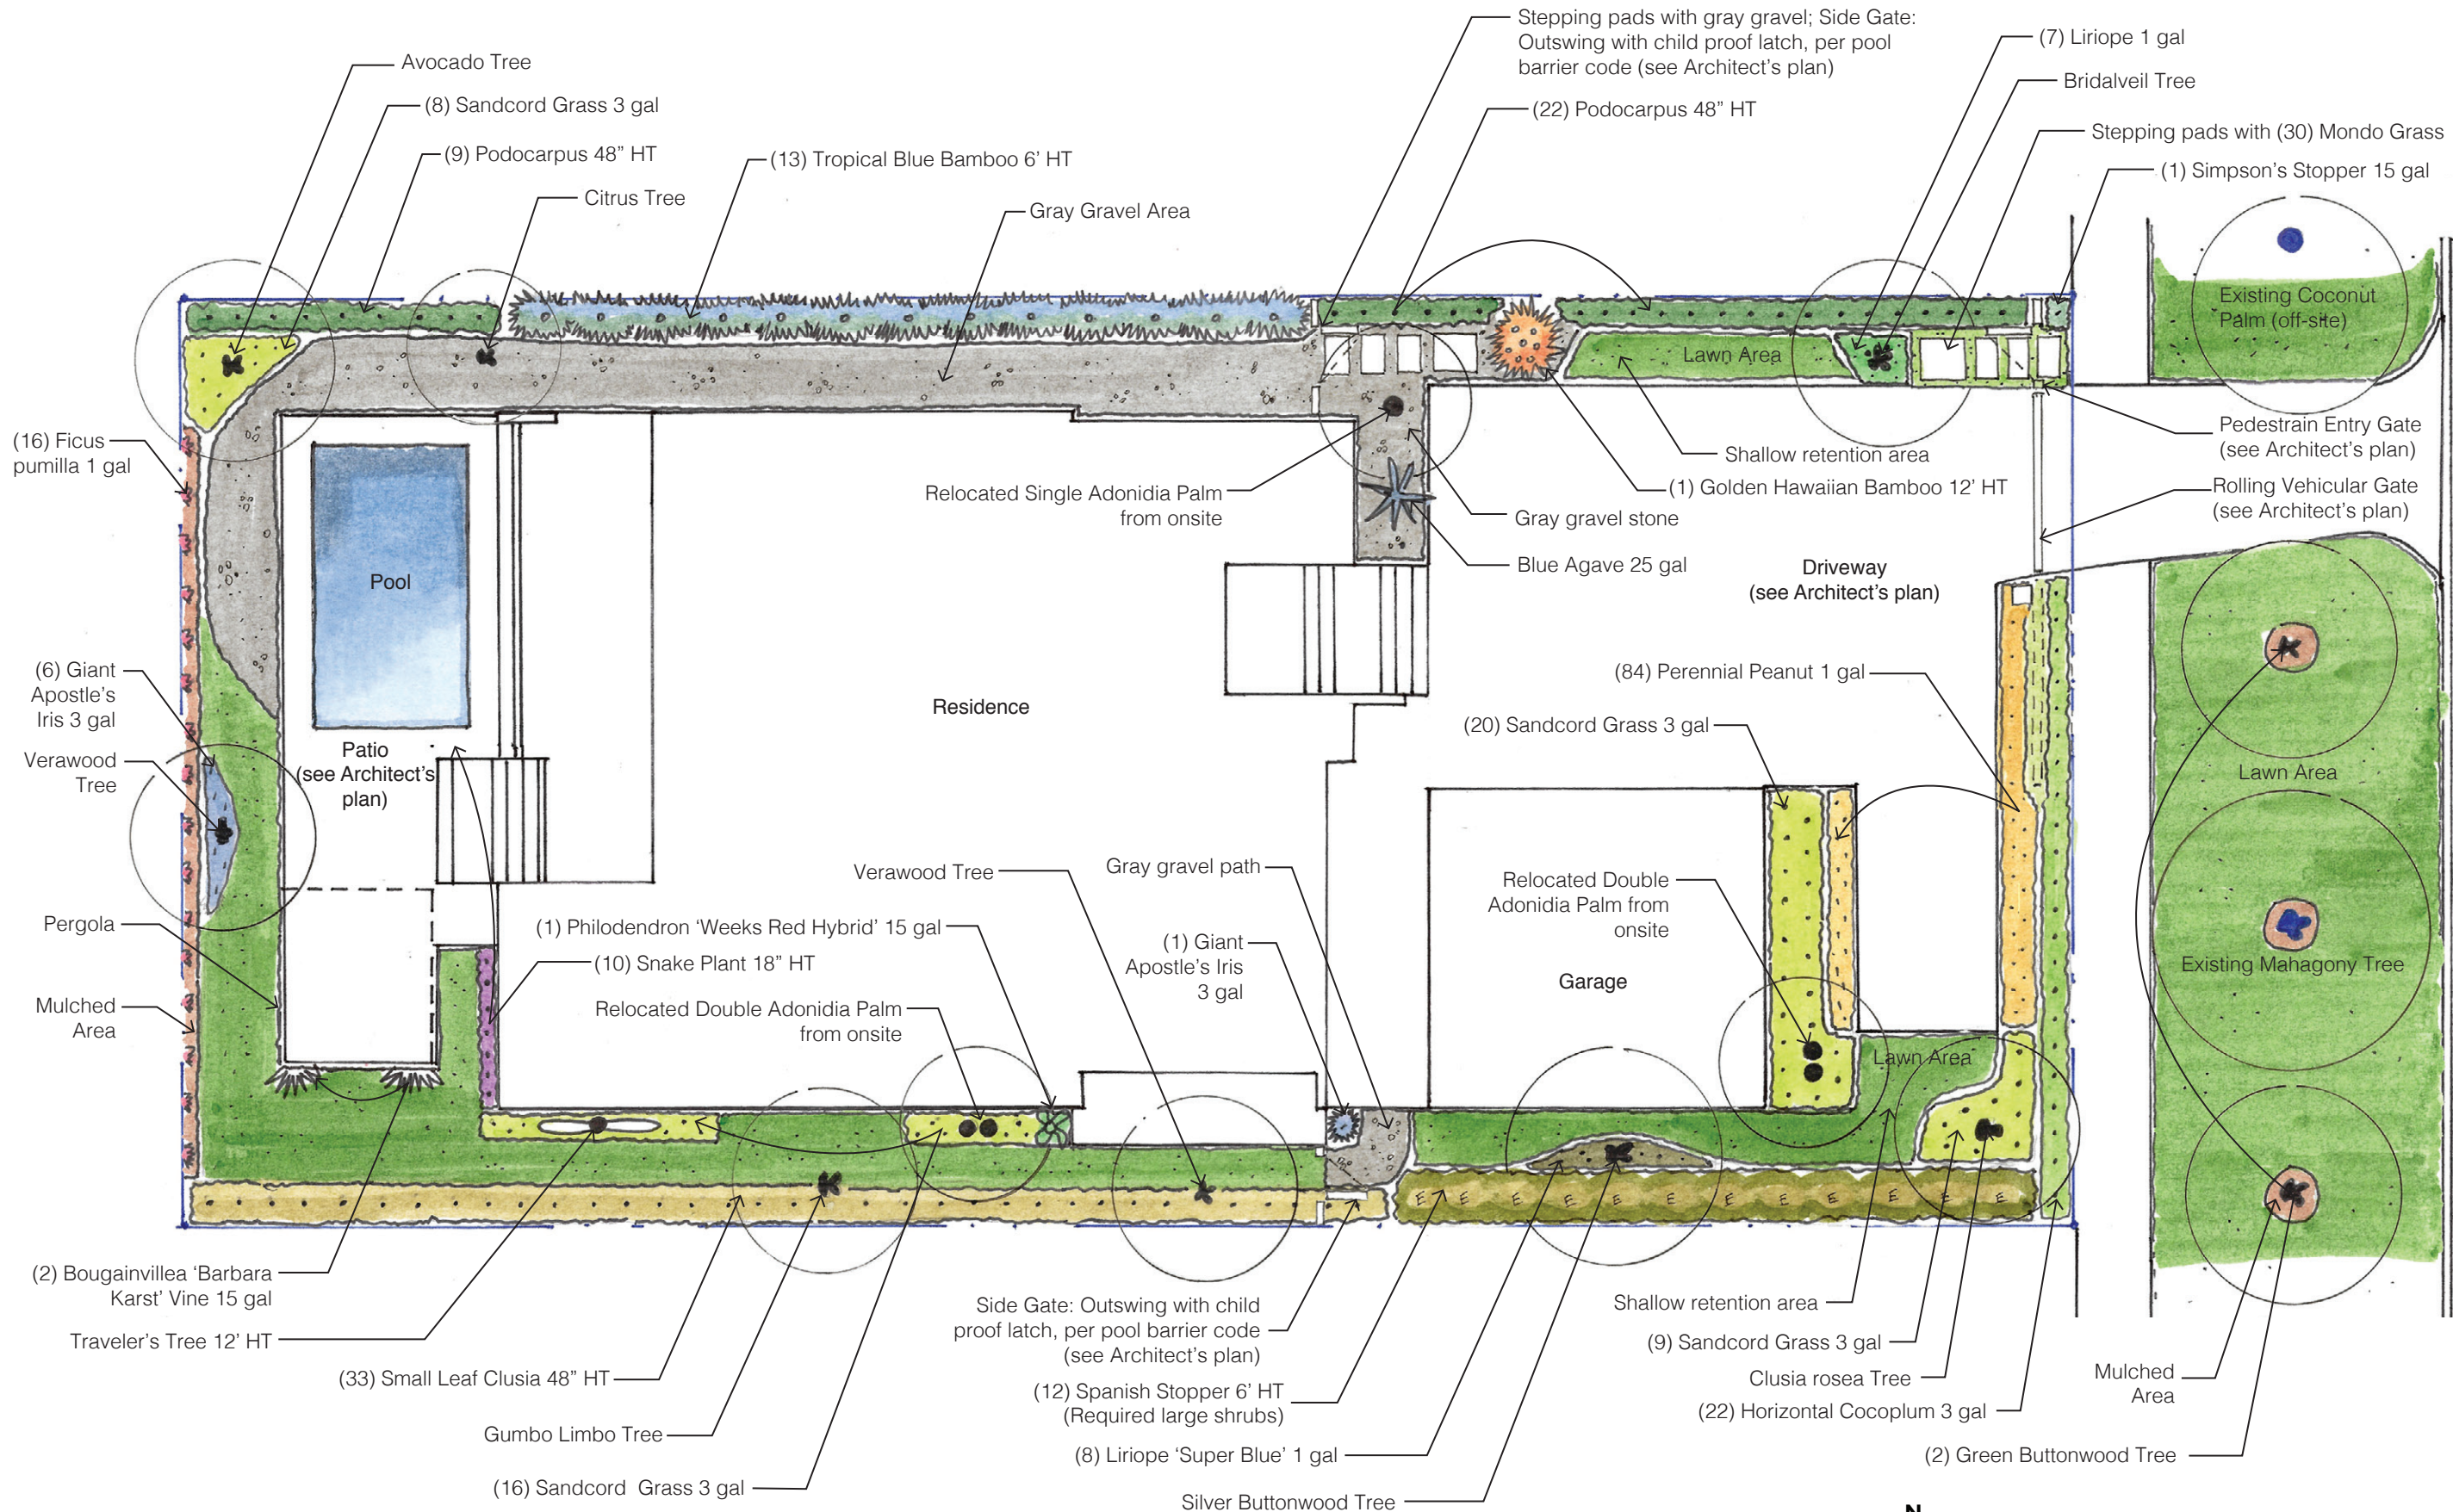

NOTE: The use of Silva Cells or approved equal shall be used for canopy shade trees planted in areas where rooting space may be limited.

PLANT SCHEDULE					
TREES	QTY	Scientific Name	Common Name	Specs	Notes
BUS	1	Bursera simaruba	Gumbo Limbo	12' HT, 6' CT, 6' SPR	Standard; 4' Straight Trunk
BAR	2	Bulnesia arborea	Verawood	12' HT, 6' CT, 6' SPR	Standard; 4' Straight Trunk
CGR	1	Caesalpinia granadillo	Bridalveil Tree	12' HT, 6' CT, 6' SPR	Standard; 4' Straight Trunk
COD	1	Clusia rosea	Autograph Tree	12' HT, 6' CT, 6' SPR	Standard; 4' Straight Trunk
CER	2	Conocarpus erectus	Green Buttonwood	12' HT, 6' SPR	Standard; 4' Straight Trunk
CES	2	Conocarpus erectus var. sericeus	Silver Buttonwood	12' HT, 6' SPR	Standard; 4' Straight Trunk
FRUIT TREES	QTY	Scientific Name	Common Name	Specs	Notes
CSP	1	Citrus spp.	Lime Tree	12' HT, 6' SPR	Grafted
PAM	1	Persea americana	Avocado Tree	12' HT, 6' SPR	
BAMBOO	QTY	Scientific Name	Common Name	Specs	Notes
BSP	13	Bambusa chungii	Tropical Blue Bamboo	6' HT	Clumping variety only
BV	1	Bambusa vulgaris 'Vittata'	Golden Hawaiian Bamboo	12' HT	Clumping variety only
PALMS	QTY	Scientific Name	Common Name	Specs	Notes
RMA	1	Ravenala madagascariensis	Travelers Tree	14-16' HT	
VMD	2	Veitchia merrillii	Christmas Palm	Double	Relocated from on-site; #4, #5
VMS	1	Veitchia merrillii	Christmas Palm	Single	Relocated from on-site, #2
VINES	QTY	Scientific Name	Common Name	Specs	Notes
BK	2	Bougainvillea 'Barbara Karst'	Same	5-6' HT	Trellis
FP	16	Ficus pumila	Creeping Fig Ivy	3 gal	Full
ACCENTS	QTY	Scientific Name	Common Name	Specs	Notes
AT	1	Agave tequilana	Blue Agave	3' HT x 3' SPR	
PW	1	Philodendron 'Weeks Red Hybrid'	Same	15 gal	
LARGE SHRUBS	QTY	Scientific Name	Common Name	Specs	Notes
EF	12	Eugenia foetida	Spanish Stopper	Bush, 6' HT, 4' SPR	
MF	1	Myrcianthes fragrans	Simpson's Stopper	15 gal, multi-trunk	with character
SHRUBS	QTY	Scientific Name	Common Name	Specs	Notes
CG	33	Clusia guttifera	Small Leaf Clusia	48" HT x 24" SPR	30" O.C.
CI	22	Chrysobalanus icaco 'Horizontal	Horizontal Cocoplum	18" HT x 18" SPR	24" O.C.
NC	7	Neomarica caerulea 'Regina'	Giant Apostle's Iris	18" HT x 18" SPR	24" O.C.
PM	31	Podocarpus macrophyllus	Japanese Yew	48" HT x 24" SPR	30" O.C.
SS	10	Sansevieria spp.	Snake Plant	18" HT	18" O.C.
SB	53	Spartina bakeri	Sandcord Grass	18" HT x 18" SPR	24" O.C.
GROUND-COVERS	QTY	Scientific Name	Common Name	Specs	Notes
AG	84	Arachis glabrata	Perennial Peanut	1 gal, Full	12" O.C.
LM	15	Liriope Muscari 'Super Blue'	Lilyturf	1 gal, Full	12" O.C.
OJ	30	Ophiopogon japonicus	Dwarf Mondo Grass	1 gal, Full	12" O.C.
SOD	QTY	Scientific Name	Common Name	Specs	Notes
STS	650 sf	Zoysia spp.	Empire Zoysia		Pallets
GRAVEL	QTY	Item Name		Specs	Notes
STS	475 sf	Gray Granite Gravel		Fines	Weed liner and thin edging

AREA CALCULATIONS	
Total Site Area	7305 sf
Total Impervious Area	4805 sf
Total Pervious Area	2500 sf

LANDSCAPE REQUIREMENTS (RS-4)		
	Required	Provided
The minimum number of required trees (within property line)	7	8
The minimum number of trees species	3	8
Street Trees (20' Average Spacing)	3	3
Shrubs Required (12 shrubs x 10 required trees)	120 shrubs	167
Large Shrubs (10% of total shrubs)	12	13
Maximum allowable percentage of sod within the property	50%	26% (650 sf)

MITIGATION SUMMARY		
Required Mitigation (see Tree Dispo sheet)		1,027 sf
Provided Mitigation Points		
Quantity	Type	Square Feet Credits
11	Category 1 Trees (300 pts)	3300 sf
Provided Mitigation Points		3300 sf

JANUARY 14, 2019

DRB CAP
FIRST
SUBMITTAL

HIRSCH
RESIDENCE

2192 ALTON ROAD
MIAMI, FL 33140



MOSS
Architecture
& Design Group

CHRIS CABEZAS
LANDSCAPE ARCHITECT
RLA 6667347

BRETT G. MOSS
ARCHITECT
FL LIC. NO. AR94561

LANDSCAPE
DATA

LP003



Gumbo Limbo
Bursera simaruba



Verawood
Bulnesia arborea



Bridalveil Tree
Caesalpinia granadillo



Autograph Tree
Clusia rosea



Green Buttonwood
Conocarpus erectus



Silver Buttonwood
Conocarpus erectus 'sericeus'



Travelers Tree
Ravenala madagascariensis



Christmas Palm
Veitchia merrillii



Bougainvillea 'Barbara Karst'
Same



Tropical Blue Bamboo
Bambusa chungii



Creeping Fig Ivy
Ficus pumila



Blue Agave
Agave tequilana



Philo. 'Weeks Red Hybrid'
Philodendron spp.



Spanish Stopper
Eugenia foetida



Giant Apostle's Iris
Neomarica caerulea 'Regina'



Sandcord Grass
Spartina bakeri



Small Leaf Clusia
Clusia guttifera



Japanese Yew
Podocarpus macrophyllus



Horizontal Cocoplum
Chrysobalanus icaco



Perennial Peanut
Arachis glabrata

JANUARY 14,
2019

DRB CAP
FIRST
SUBMITTAL

**HIRSCH
RESIDENCE**
2192 ALTON ROAD
MIAMI, FL 33140



MOSS Architecture
& Design Group

CHRIS CABEZAS
LANDSCAPE ARCHITECT
RLA 6667347
BRETT G. MOSS
ARCHITECT
FL LIC. NO. AR94561

LANDSCAPE
PLANT IMAGERY

LP004