


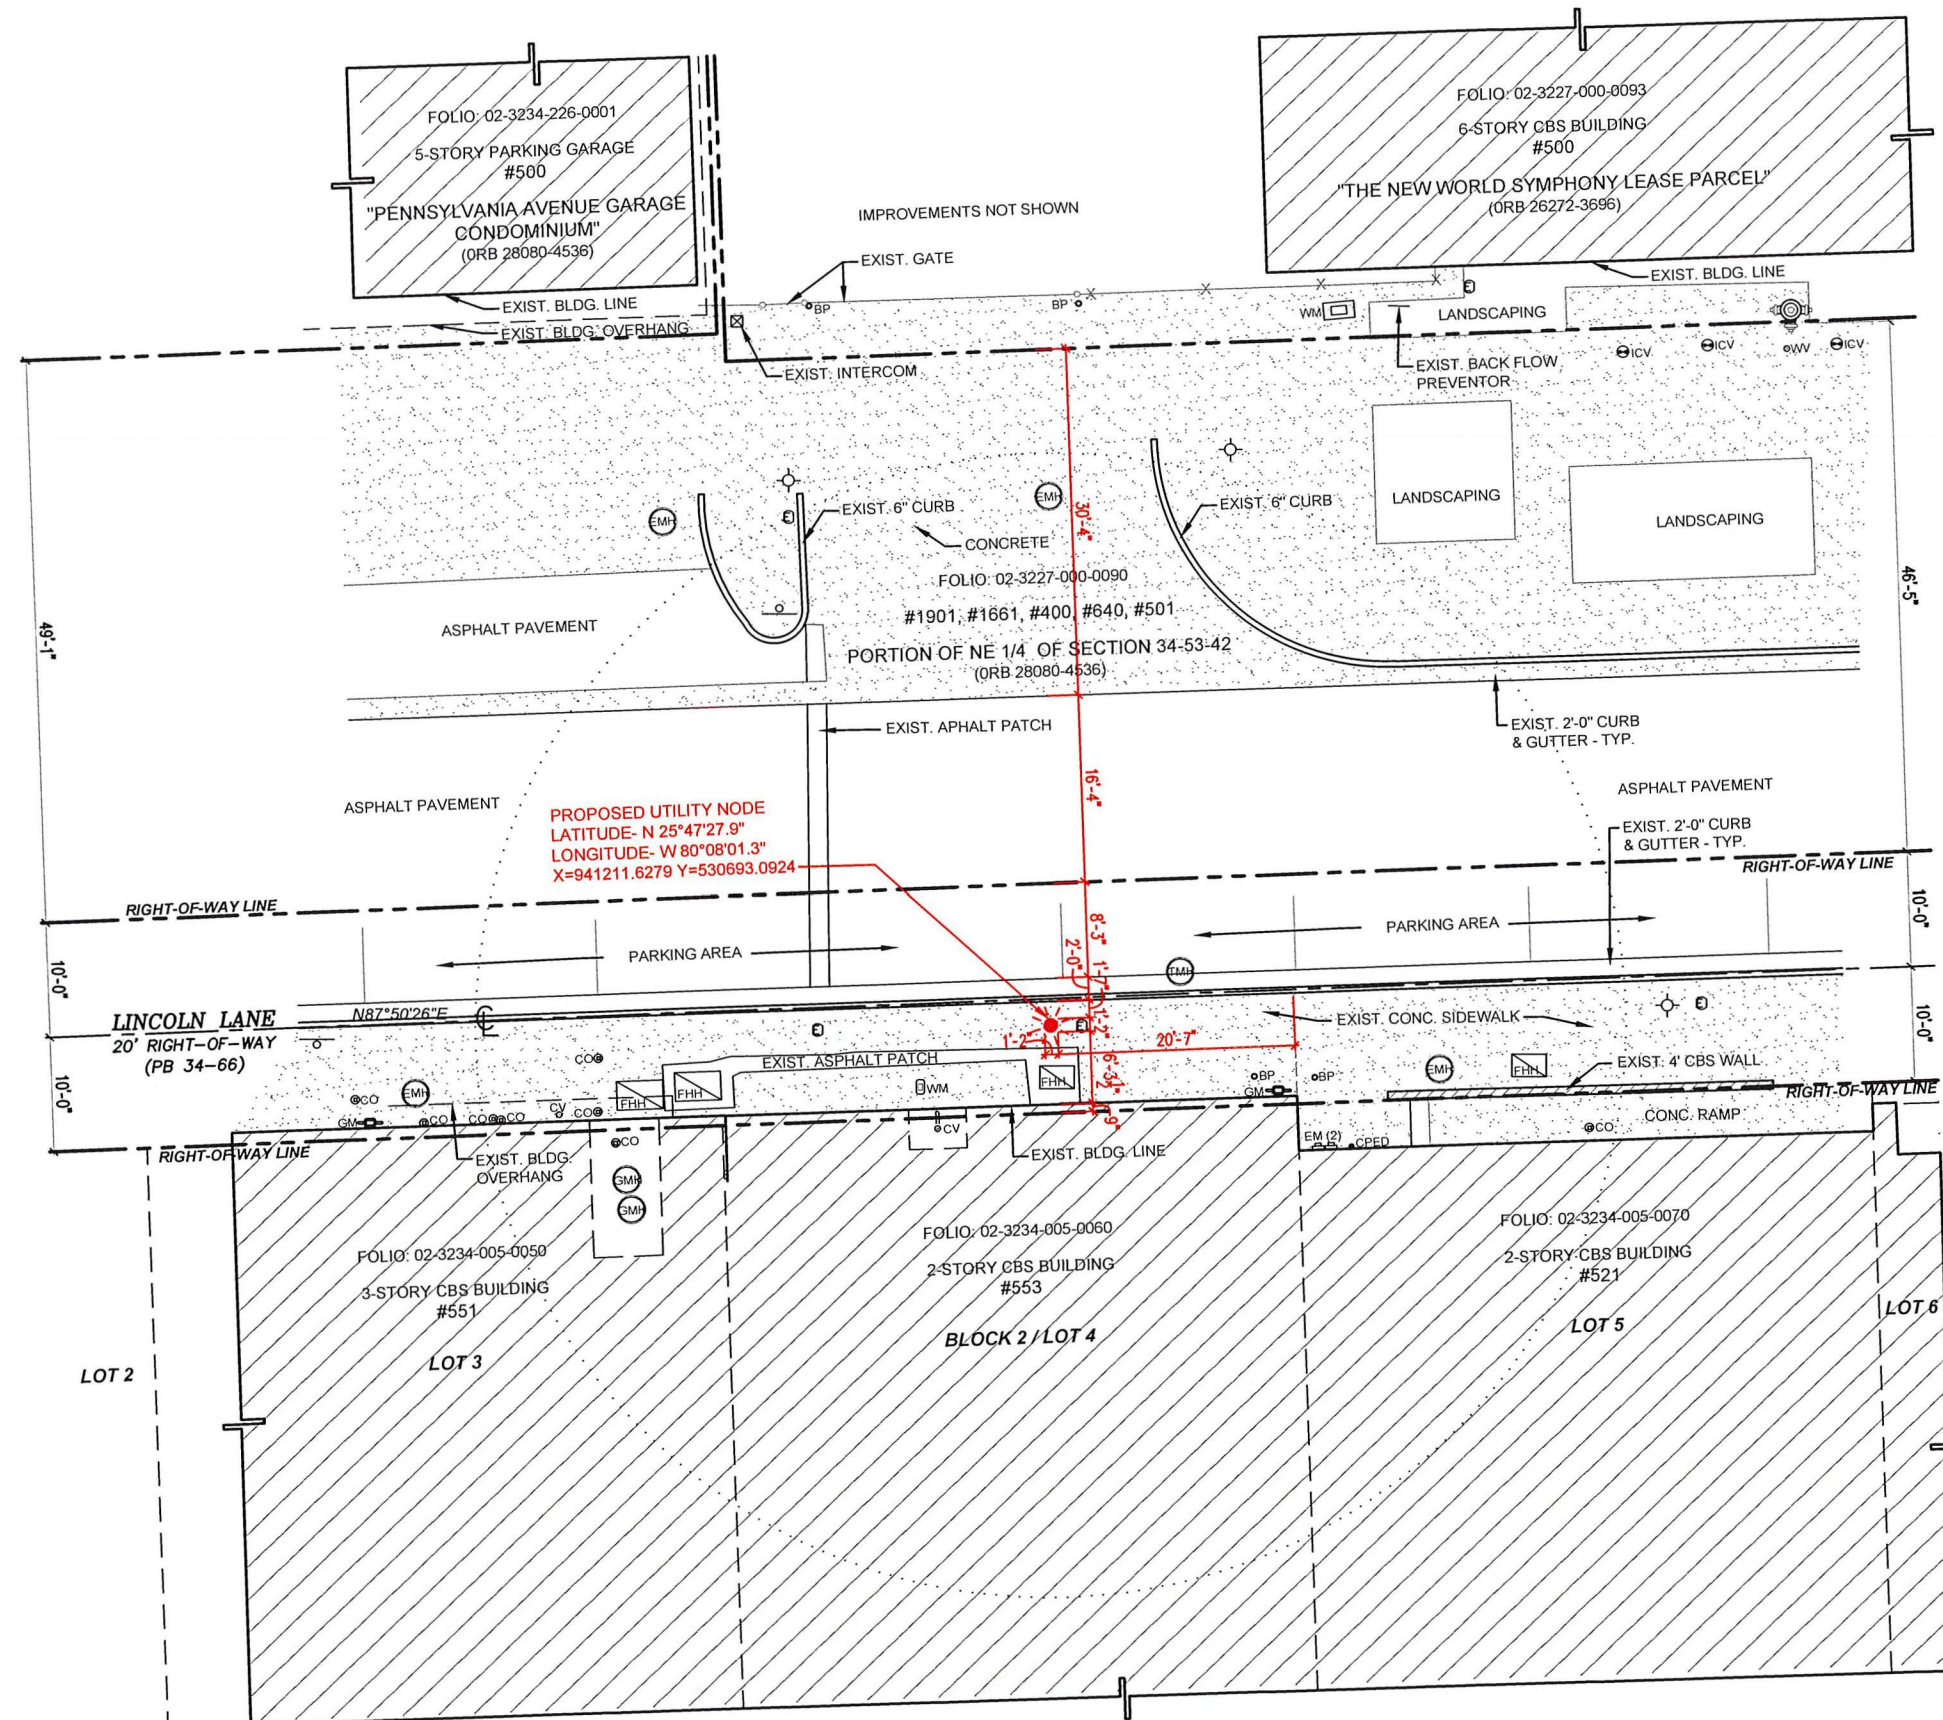

LEGEND

- BP EXISTING BOLLARD POST
- CO EXISTING SEWER CLEANOUT
- EM EXISTING ELECTRIC METER
- FHH EXISTING FIBER OPTIC HANDHOLE
- GM EXISTING GAS METER
- ICV EXISTING IRRIGATION CONTROL VALVE
- L/S EXISTING LANDSCAPE AREA
- WM EXISTING WATER METER
- WW EXISTING WATER VALVE
- EH EXISTING ELECTRICAL HANDHOLE
- SL EXISTING STREET LIGHT
- SG EXISTING SIGN
- FH EXISTING FIRE HYDRANT
- EMH EXISTING ELECTRIC MANHOLE
- SMH EXISTING GREASE TRAP MANHOLE
- TMH EXISTING TELEPHONE MANHOLE
- ET EXISTING TREE
- PT EXISTING PALM TREE

CROWN CASTLE
SMALL WIRELESS FACILITIES
HPB 19-0285 (FL 6486)
530 LINCOLN LANE NORTH

PROPOSED SITE PLAN
APRIL 8, 2019
N.T.S.


R.J. HEISENBOTTLE ARCHITECTS, P.A.
2199 PONCE DE LEON BLV, CORAL GABLES, FLORIDA 33134
PHONE: 305.446.7799 / FAX: 305.446.9275
FLORIDA REGISTRATION NUMBER: AR 0010865




FL6486BA


530 Lincoln Lane North, Miami Beach, FL 33139


Ariel View

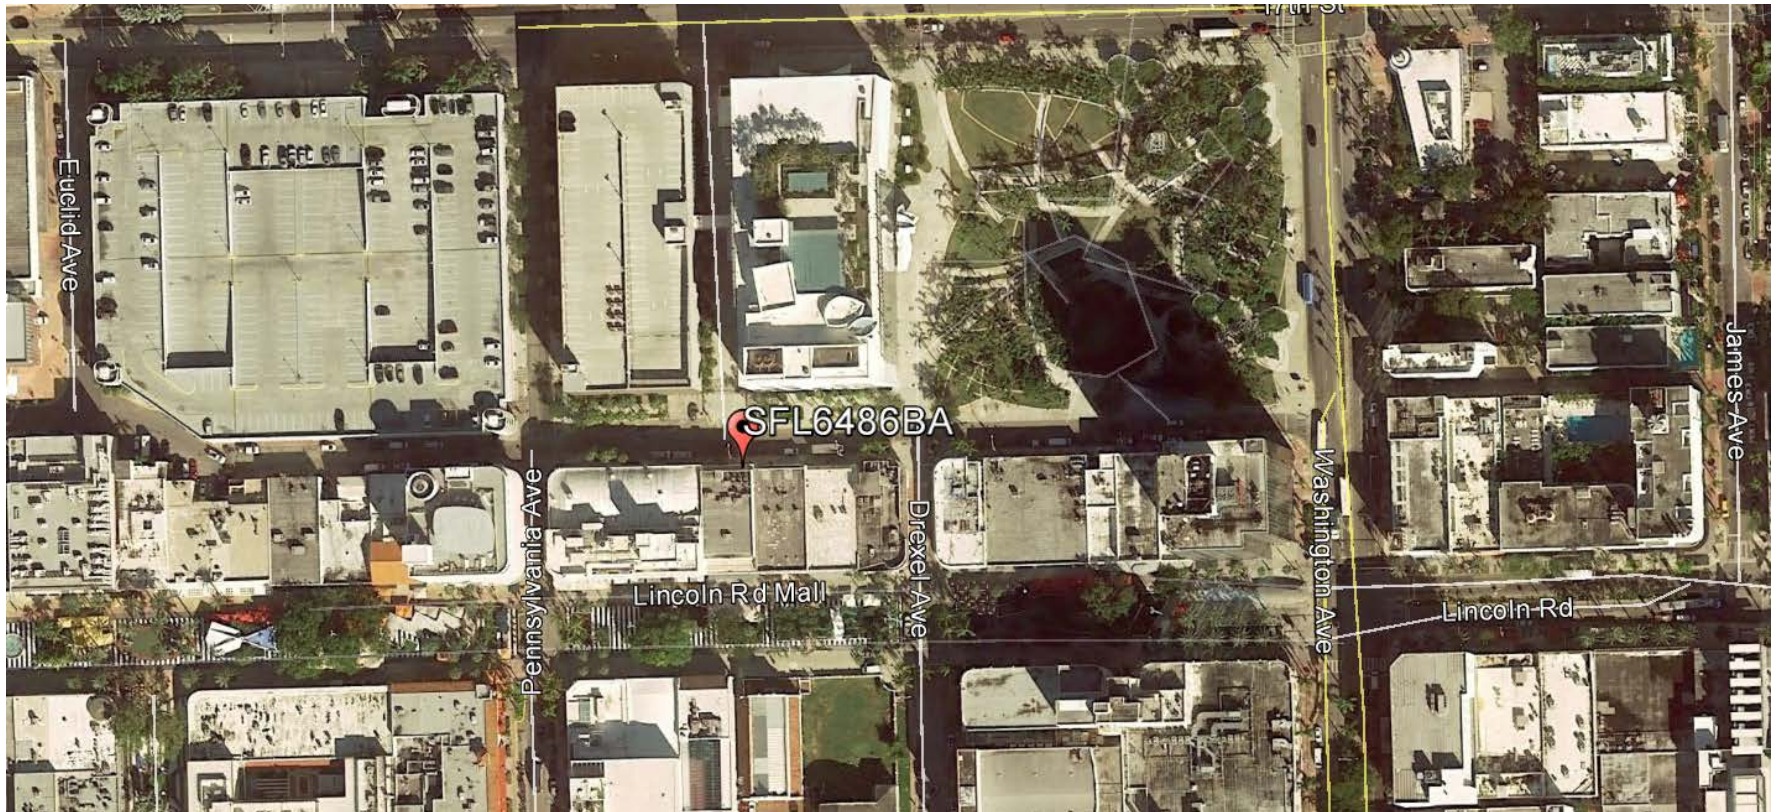


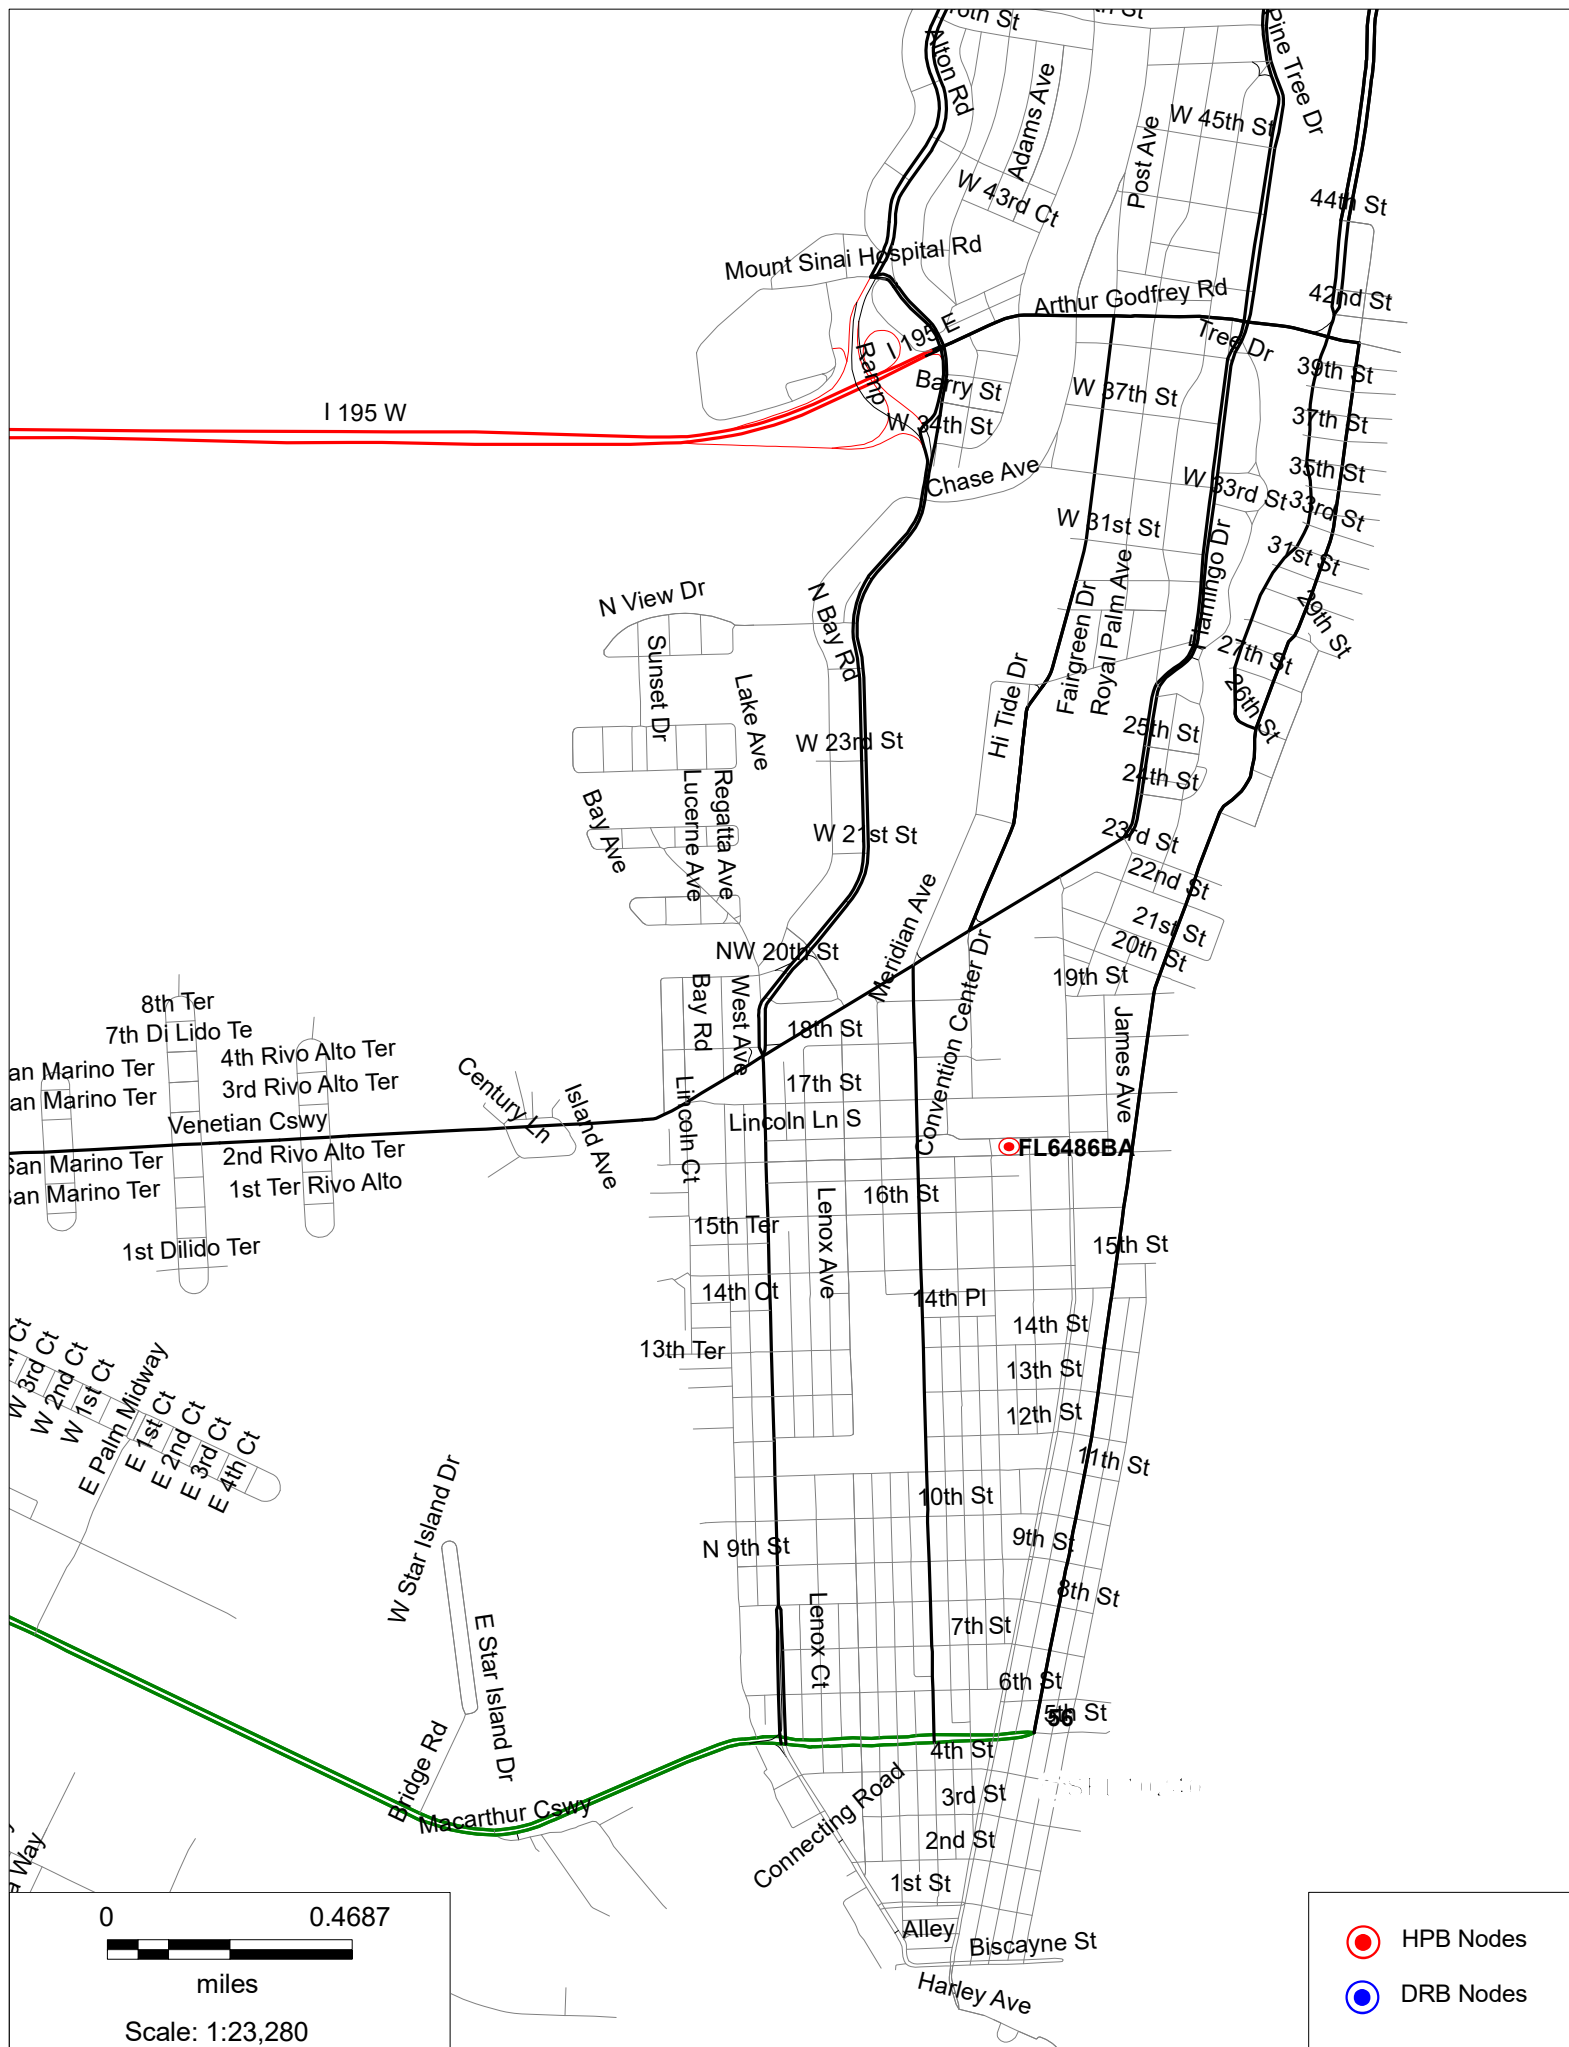




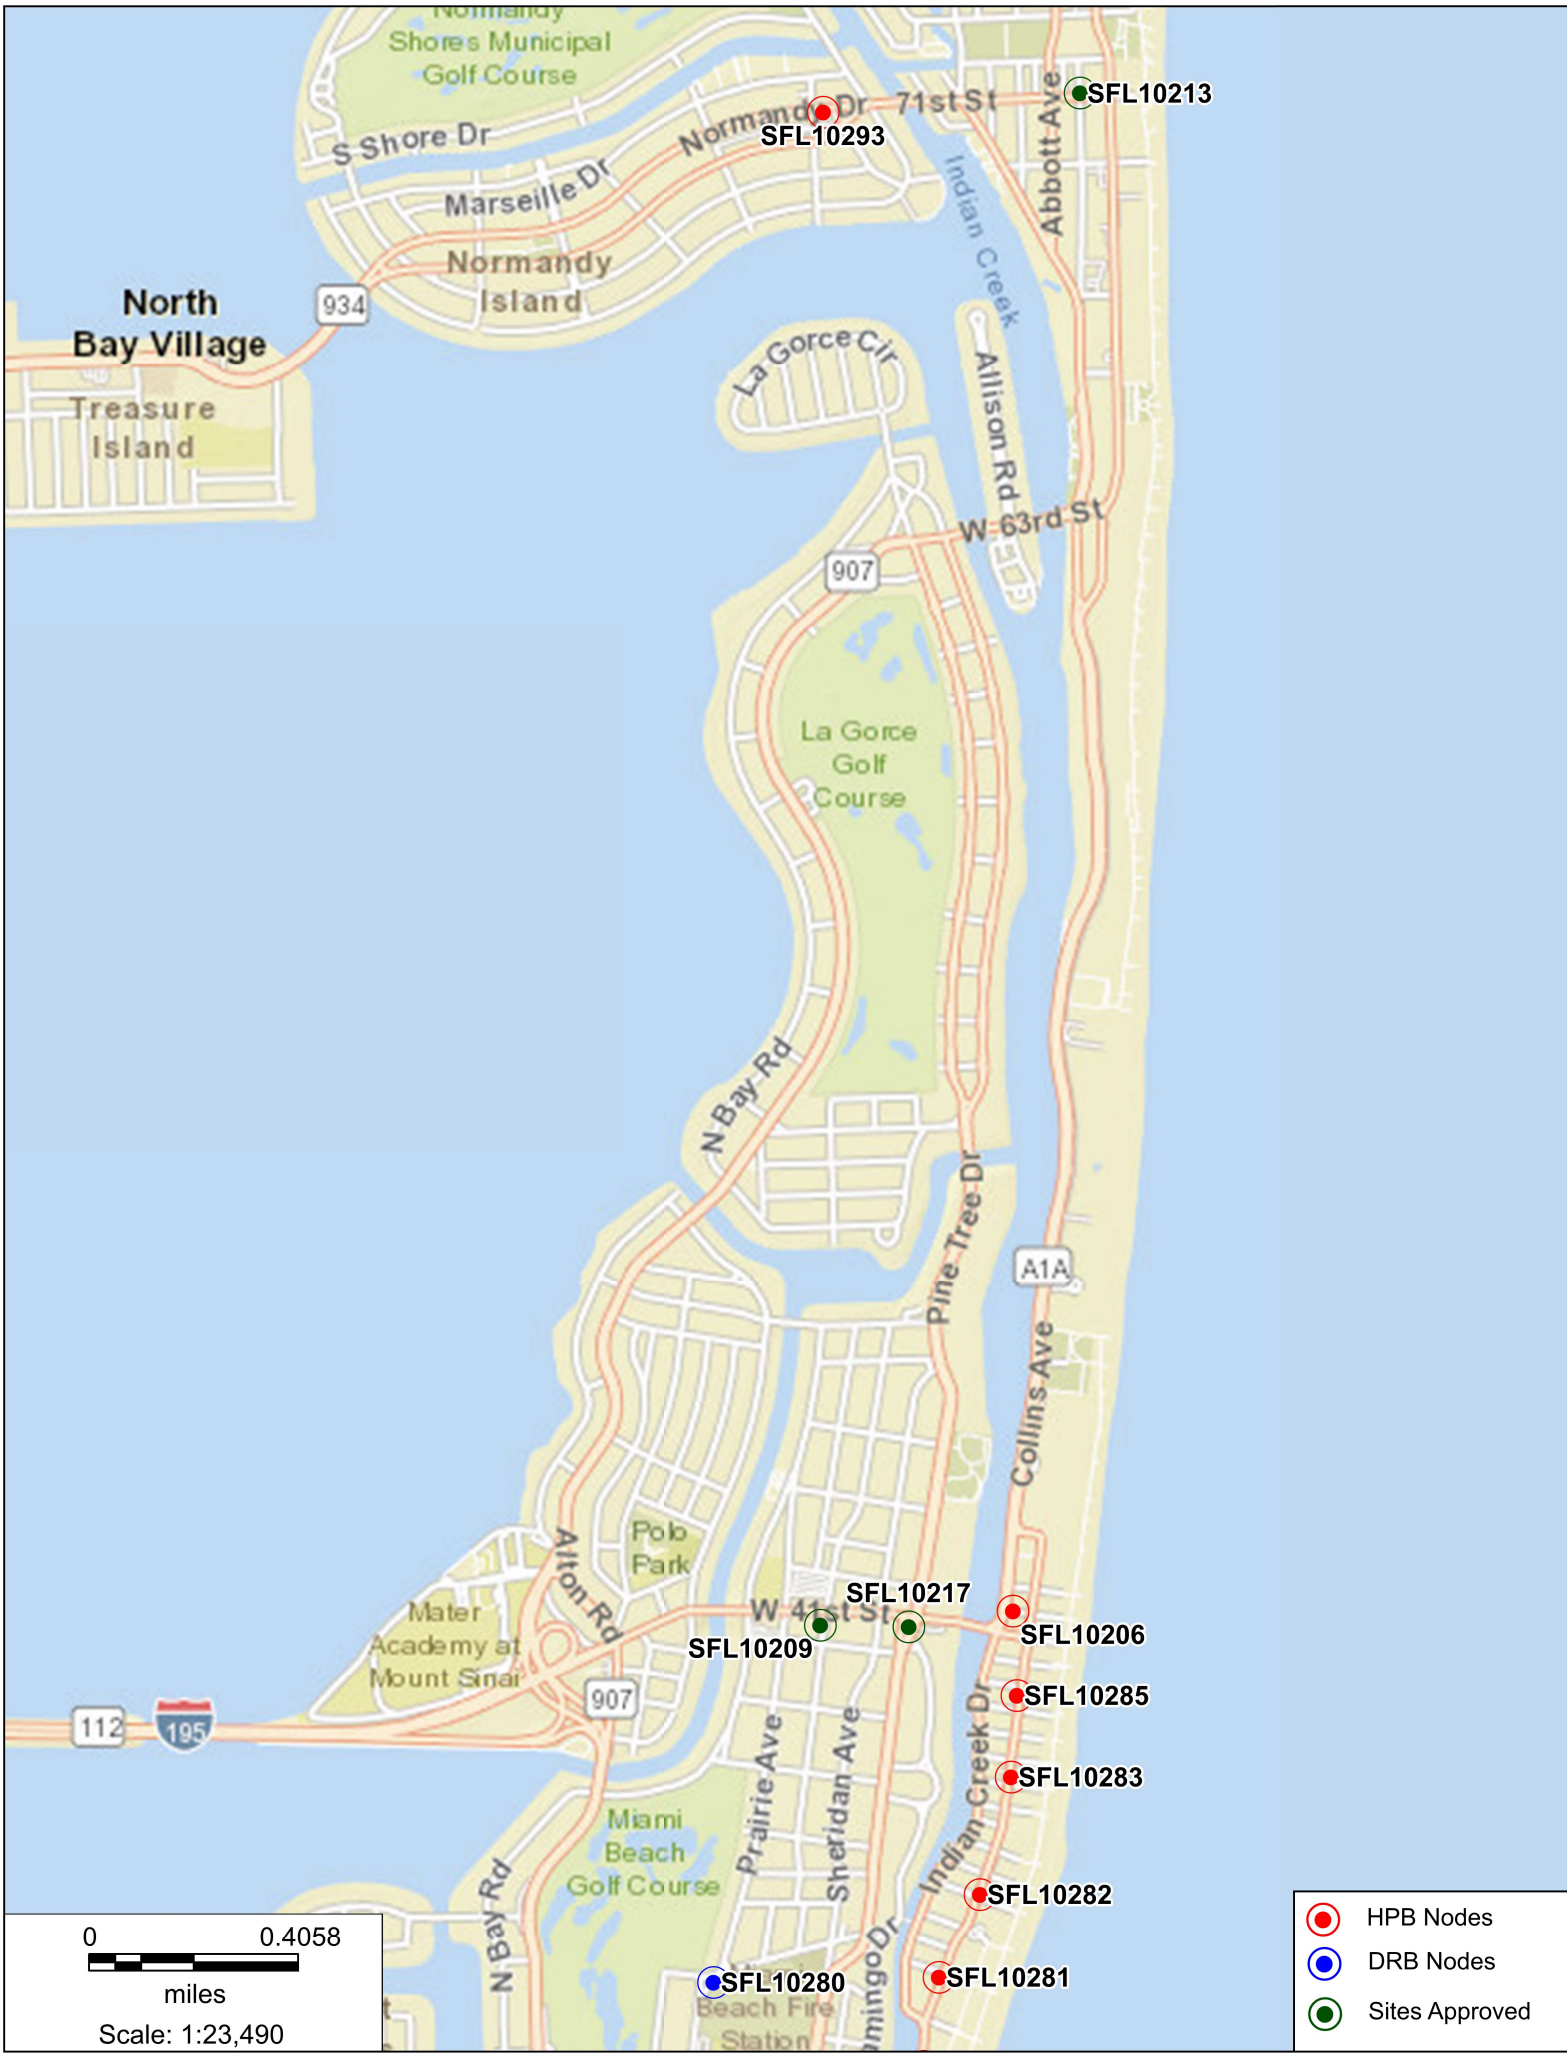

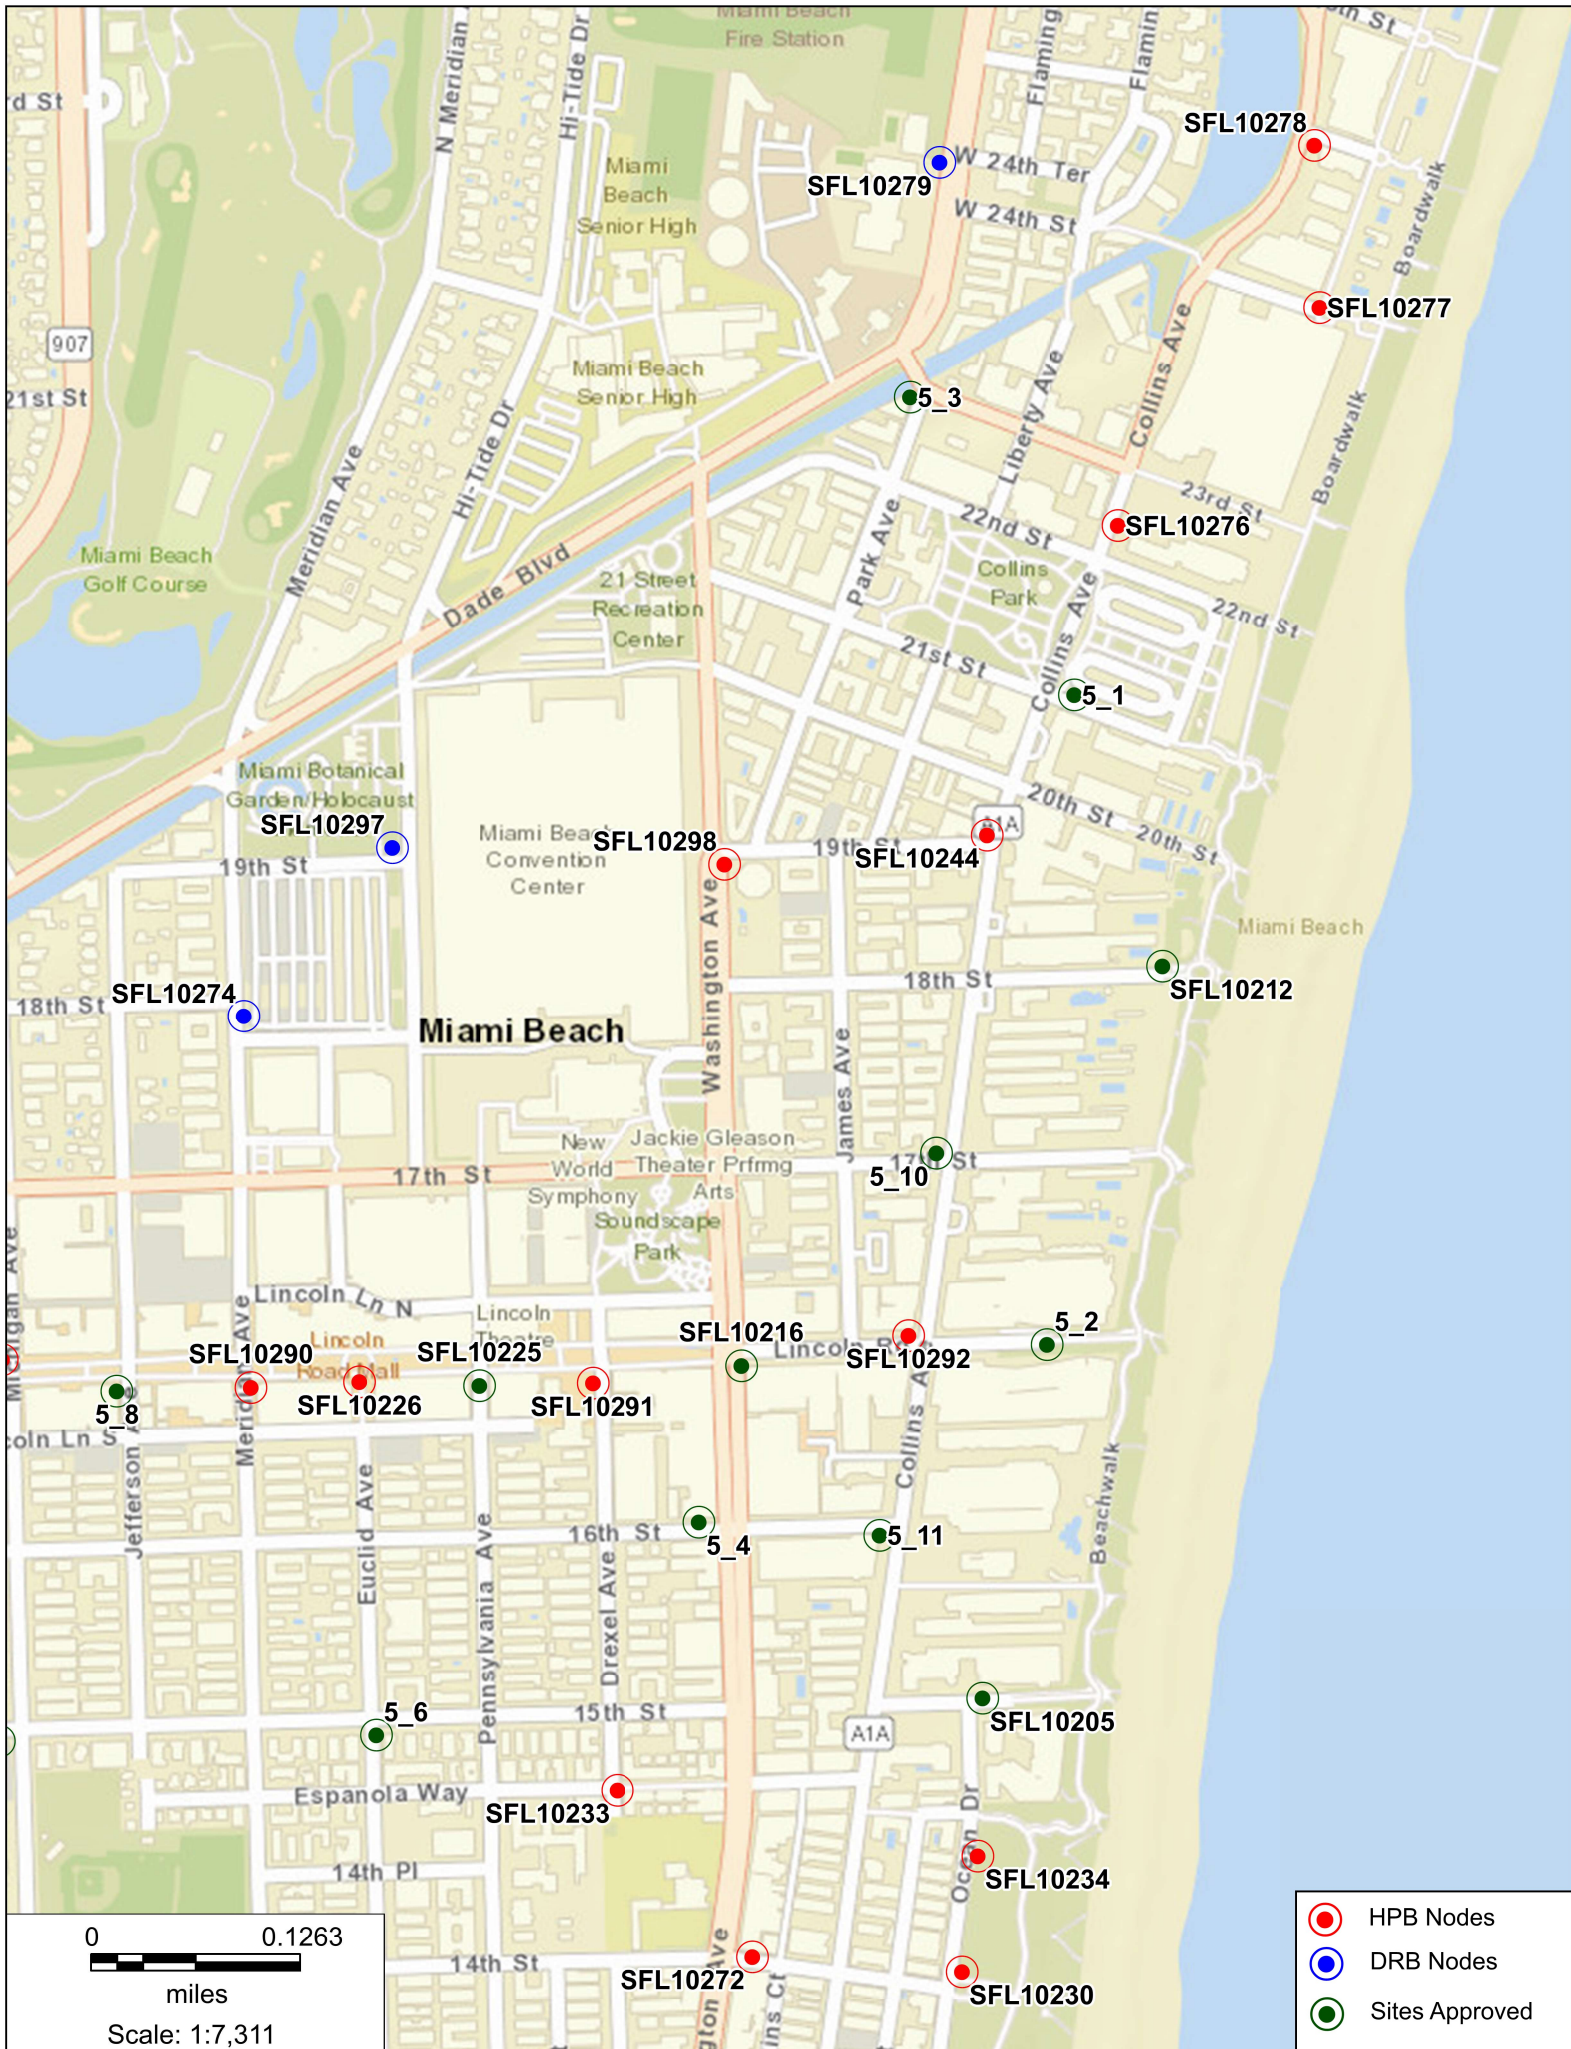

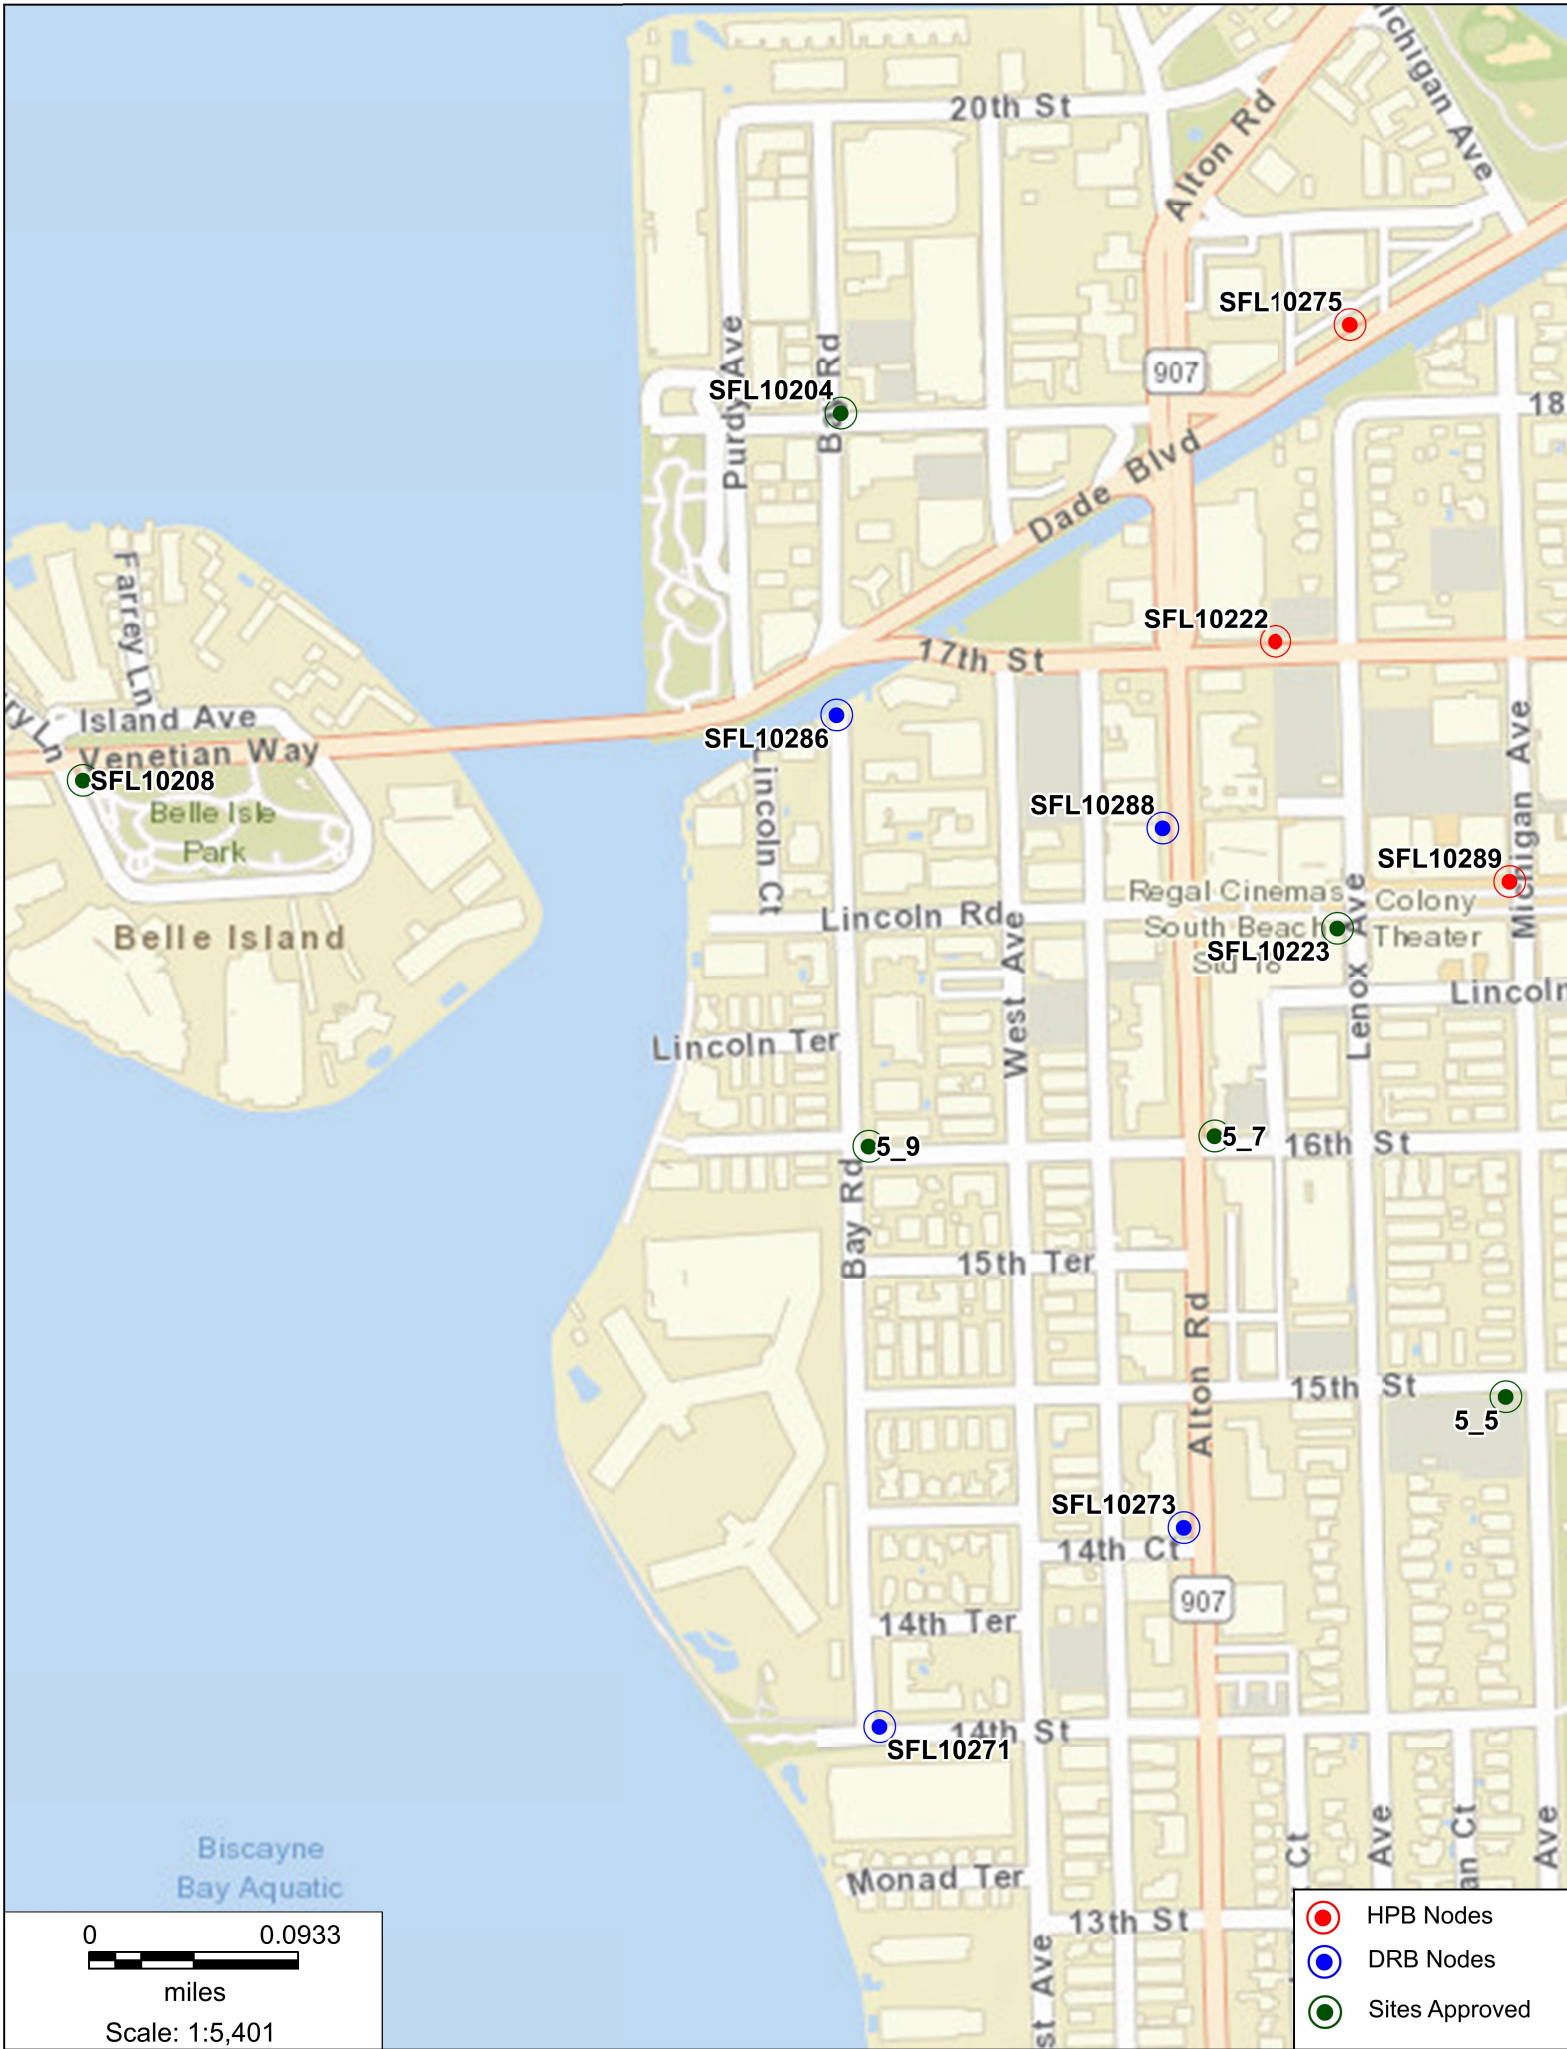

- HPB Nodes
- DRB Nodes
- Sites Approved

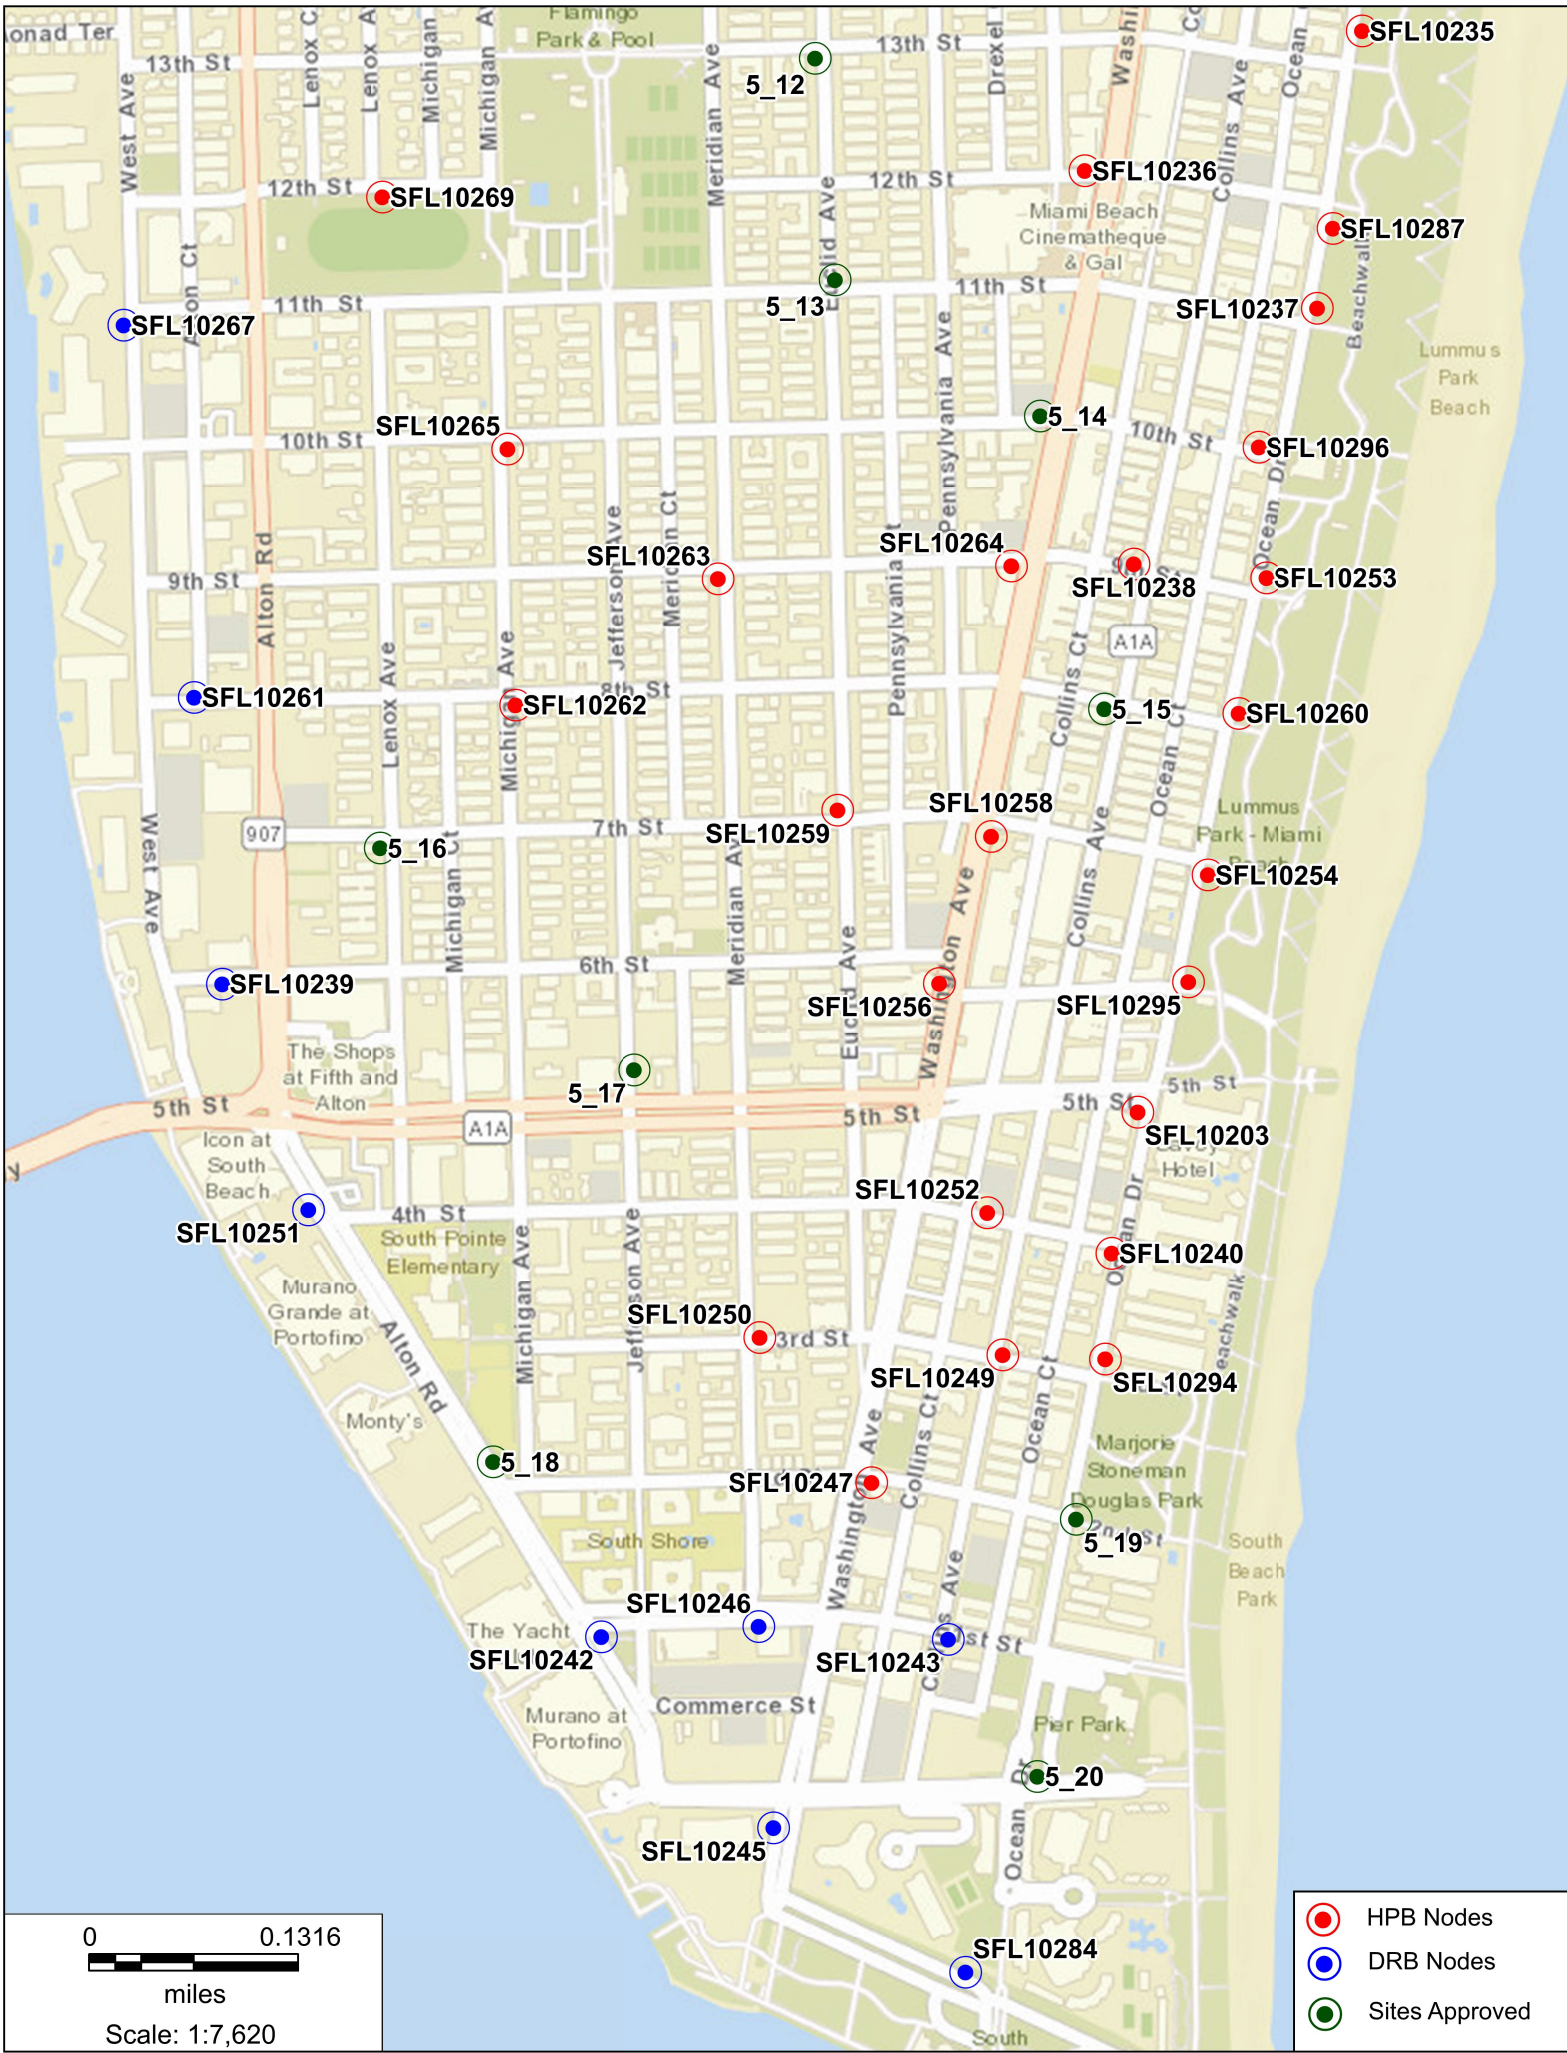

FL6486BA

530 Lincoln Lane North, Miami Beach, FL 33139

Photosim – Proposed Stealth Pole



FL6486BA

530 Lincoln Lane North, Miami Beach, FL 33139


Photosim - Proposed Stealth Pole



FL6486BA


530 Lincoln Lane North, Miami Beach, FL 33139

Ariel View

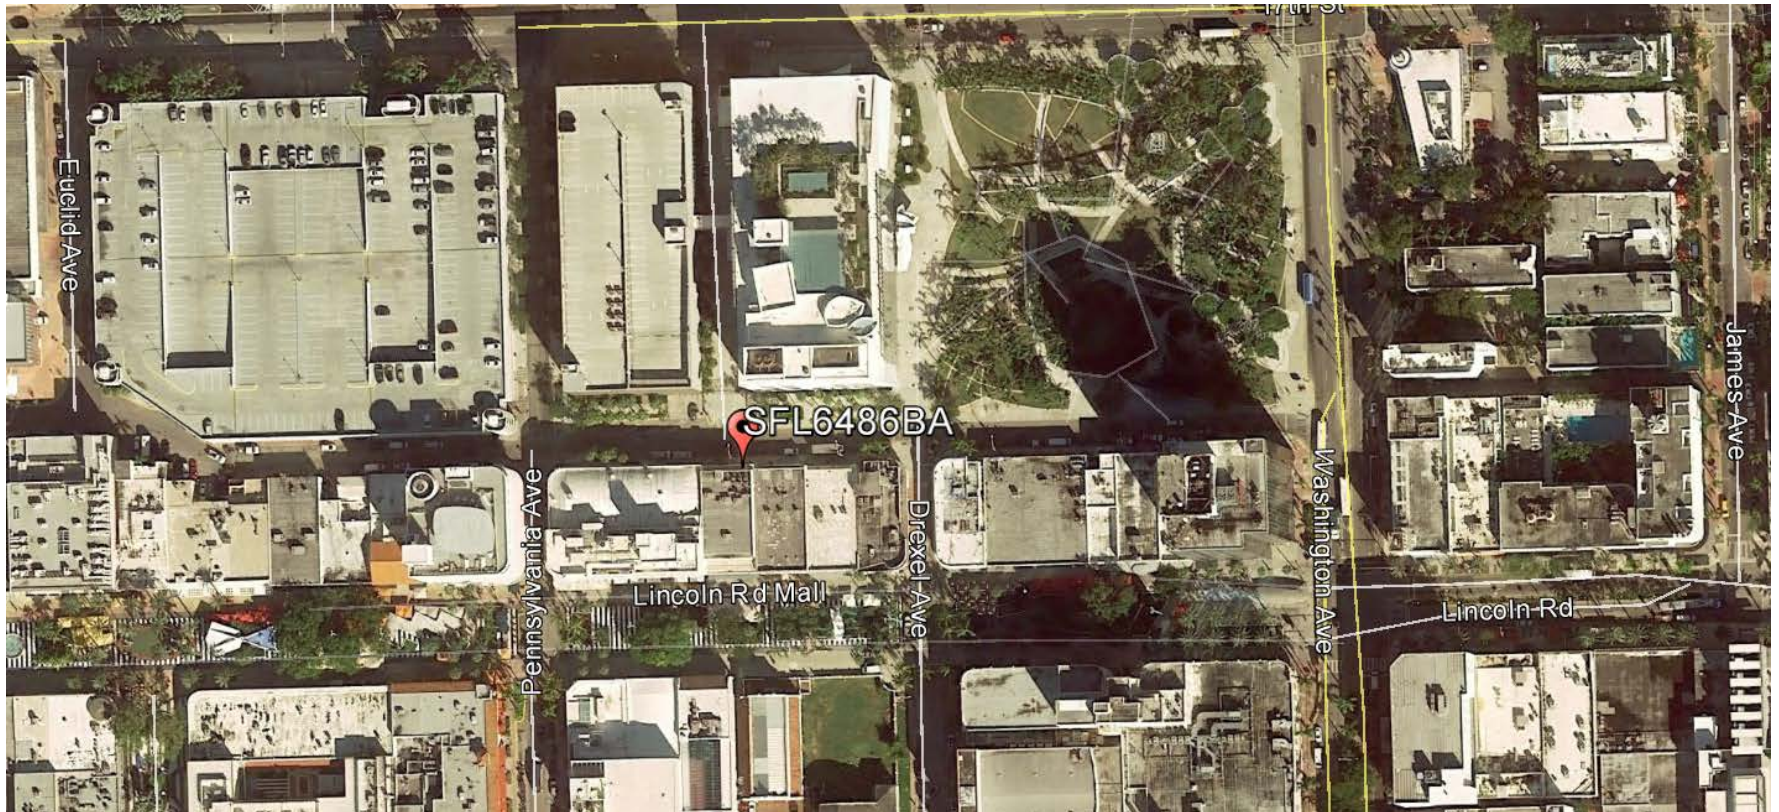

FL6486BA

530 Lincoln Lane North, Miami Beach, FL 33139
North

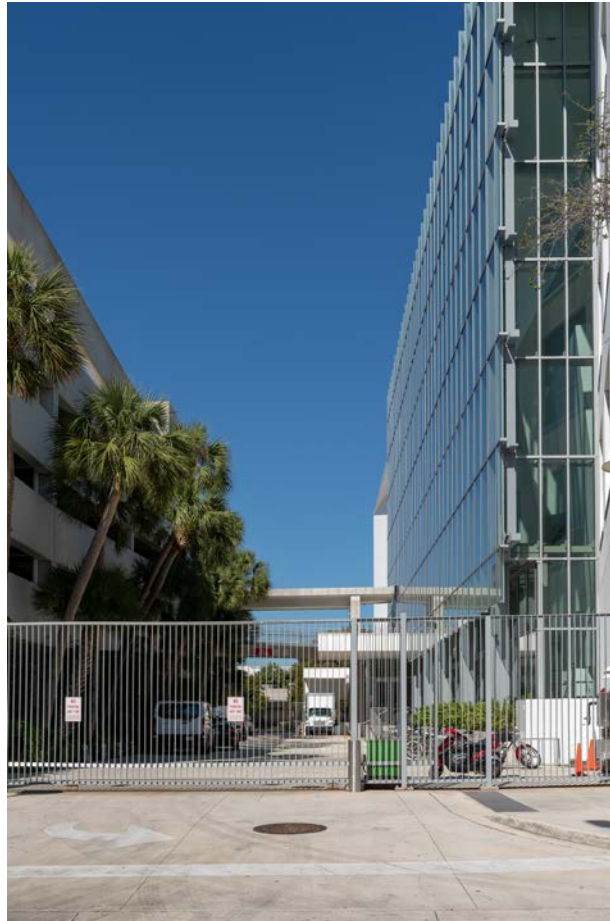

FL6486BA

530 Lincoln Lane North, Miami Beach, FL 33139
East



FL6486BA

530 Lincoln Lane North, Miami Beach, FL 33139

South



FL64186BA

530 Lincoln Lane North, Miami Beach, FL 33139
West

