

LEGEND

BP

EXISTING BOLLARD POST

CB

EXISTING CATCH BASIN

EH

EXISTING ELECTRICAL HANDHOLE

FDC

EXISTING FIRE DEPT. CONNECTION

FHH

EXISTING FIBER OPTIC HANDHOLE

FH

EXISTING FIRE HYDRANT

GM

EXISTING GAS METER

GW

EXISTING GUY WIRE ANCHOR

L/S

EXISTING LANDSCAPE AREA

PM

EXISTING PARKING METER

WPP

EXISTING WOOD POWER POLE

WV

EXISTING WATER VALVE

SL

EXISTING STREET LIGHT

S

EXISTING SIGN

DMH

EXISTING DRAINAGE MANHOLE

MH

EXISTING MANHOLE

SMH

EXISTING SEWER MANHOLE

CROWN CASTLE

SMALL WIRELESS FACILITIES

HPB 19-0294 (FL 6474)

218 7TH STREET

PROPOSED SITE PLAN

APRIL 8, 2019


N.T.S.

R.J. HEISENBOTTLE ARCHITECTS, P.A.

2199 PONCE DE LEON BLV, CORAL GABLES, FLORIDA 33134

PHONE: 305.446.7799 / FAX: 305.446.9275


FLORIDA REGISTRATION NUMBER: AR 001865

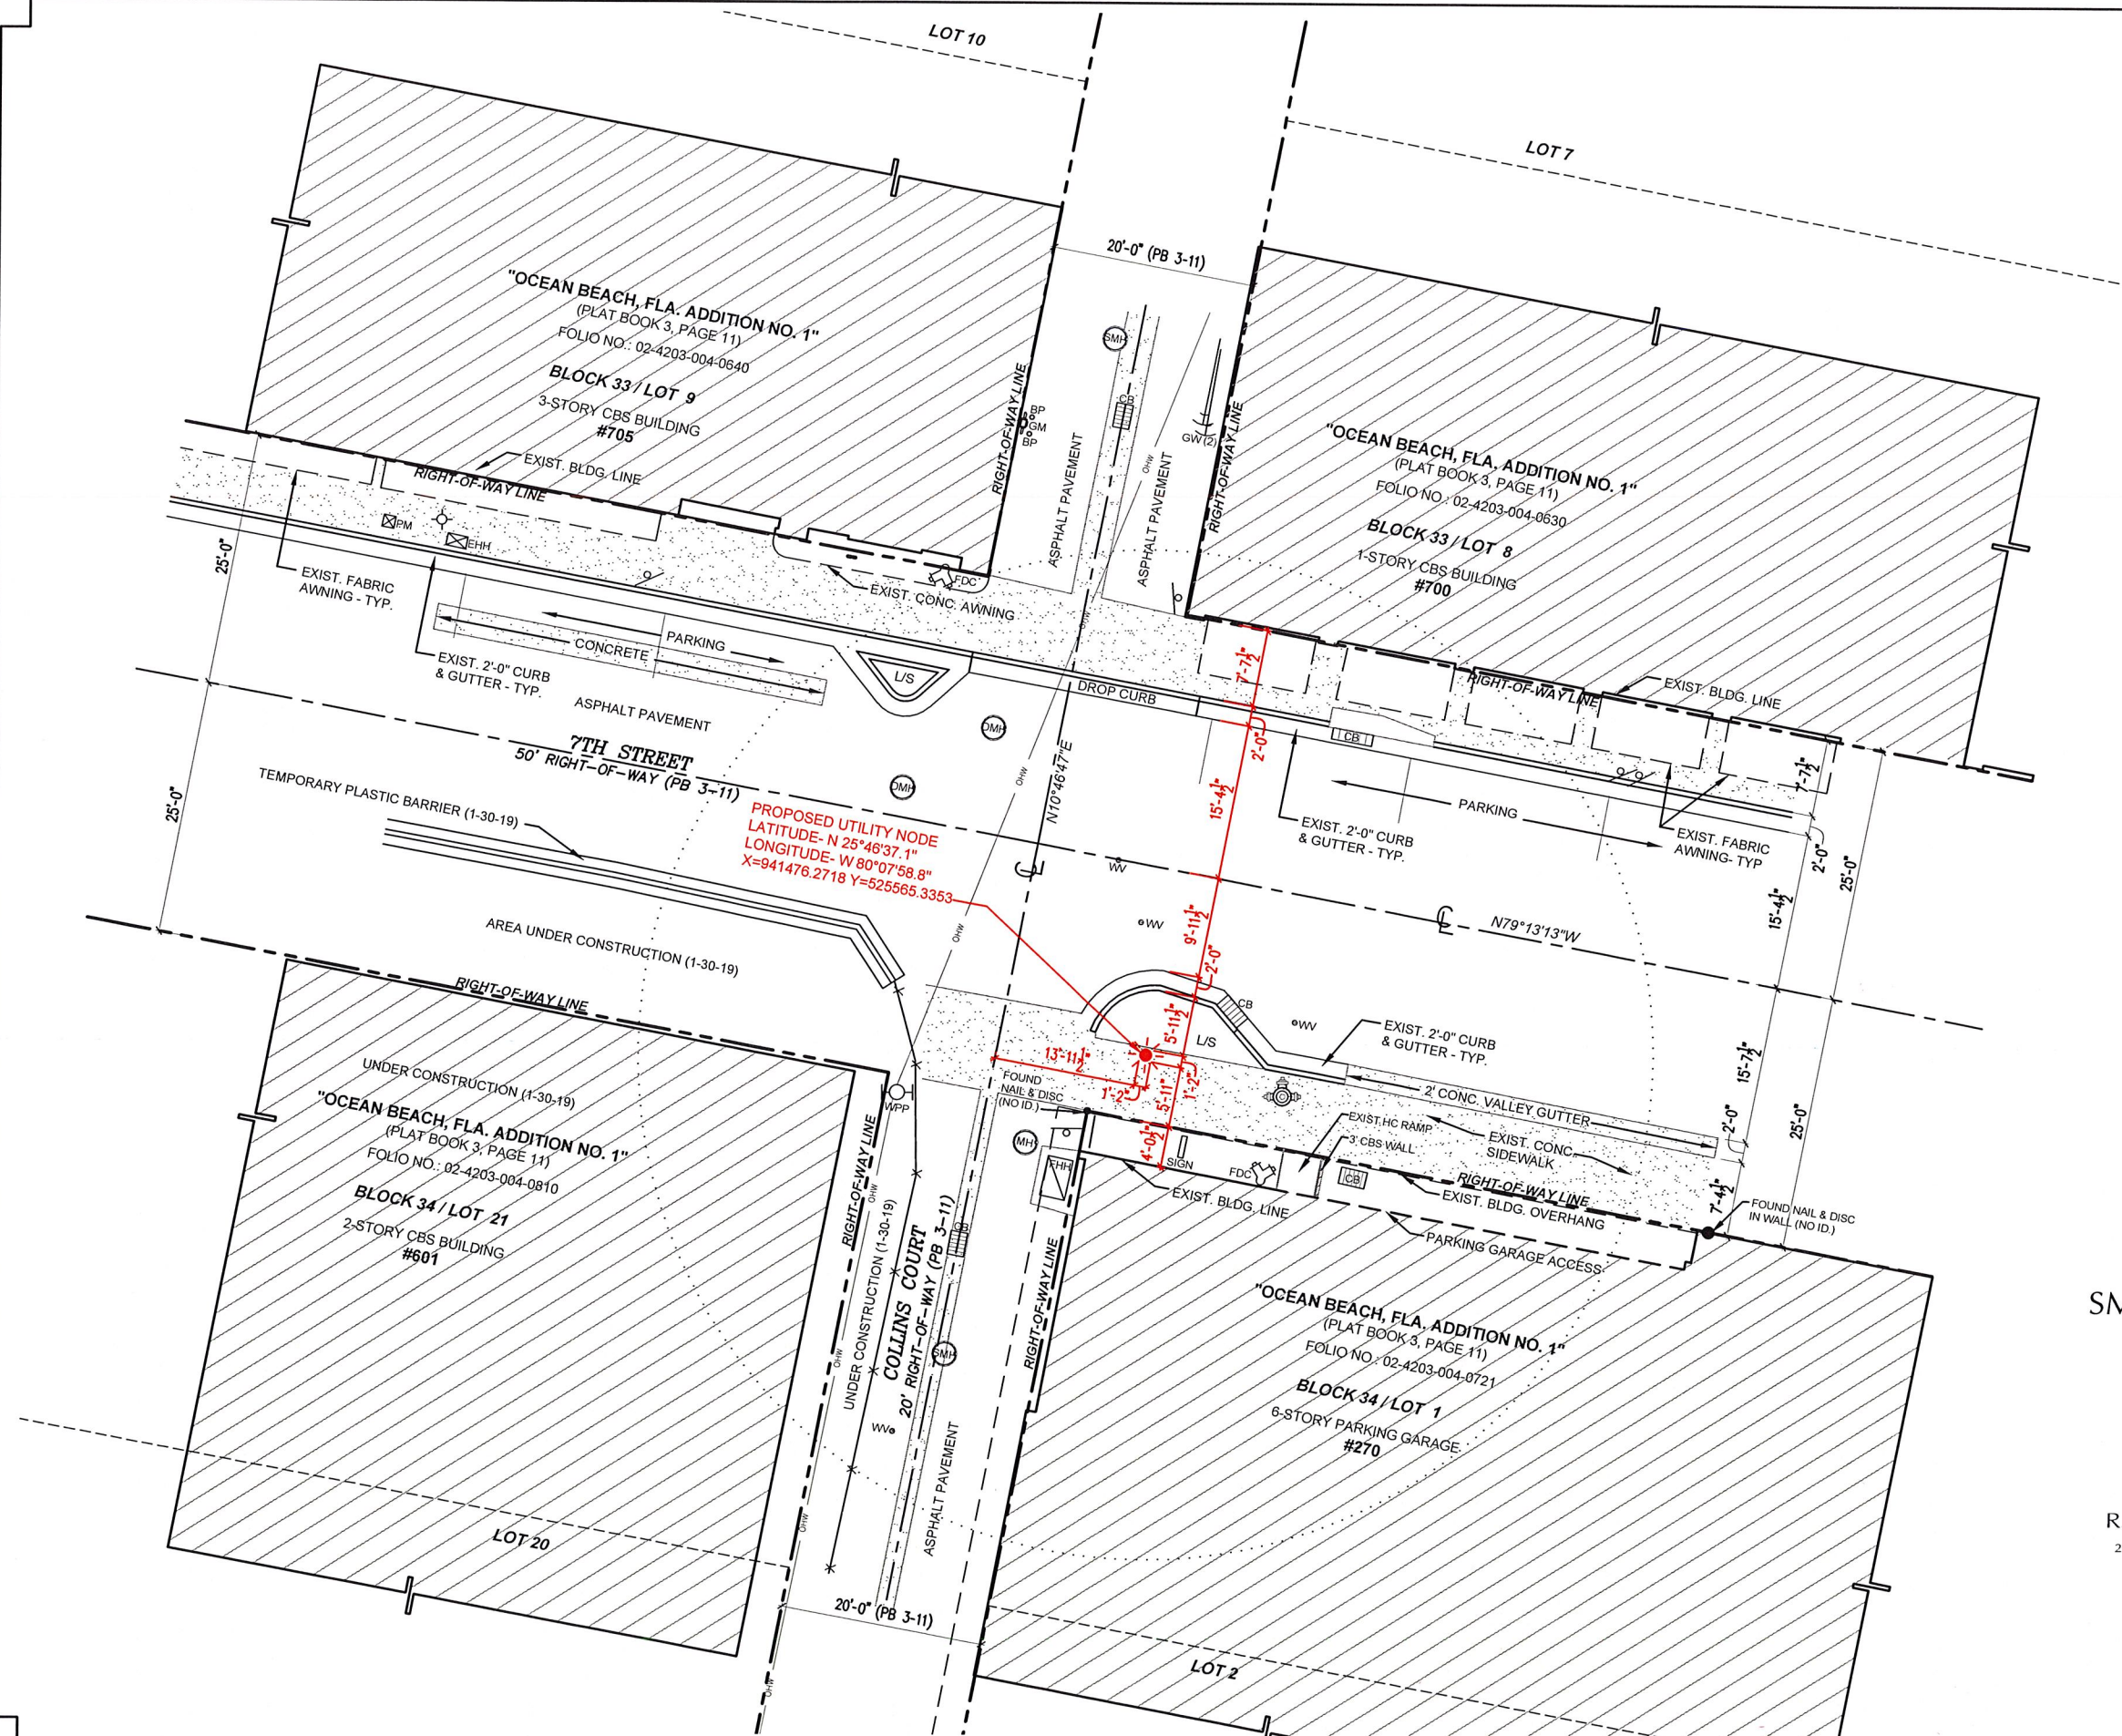


FL6474BA

218 7th St., Miami Beach, FL 33139

Ariel View

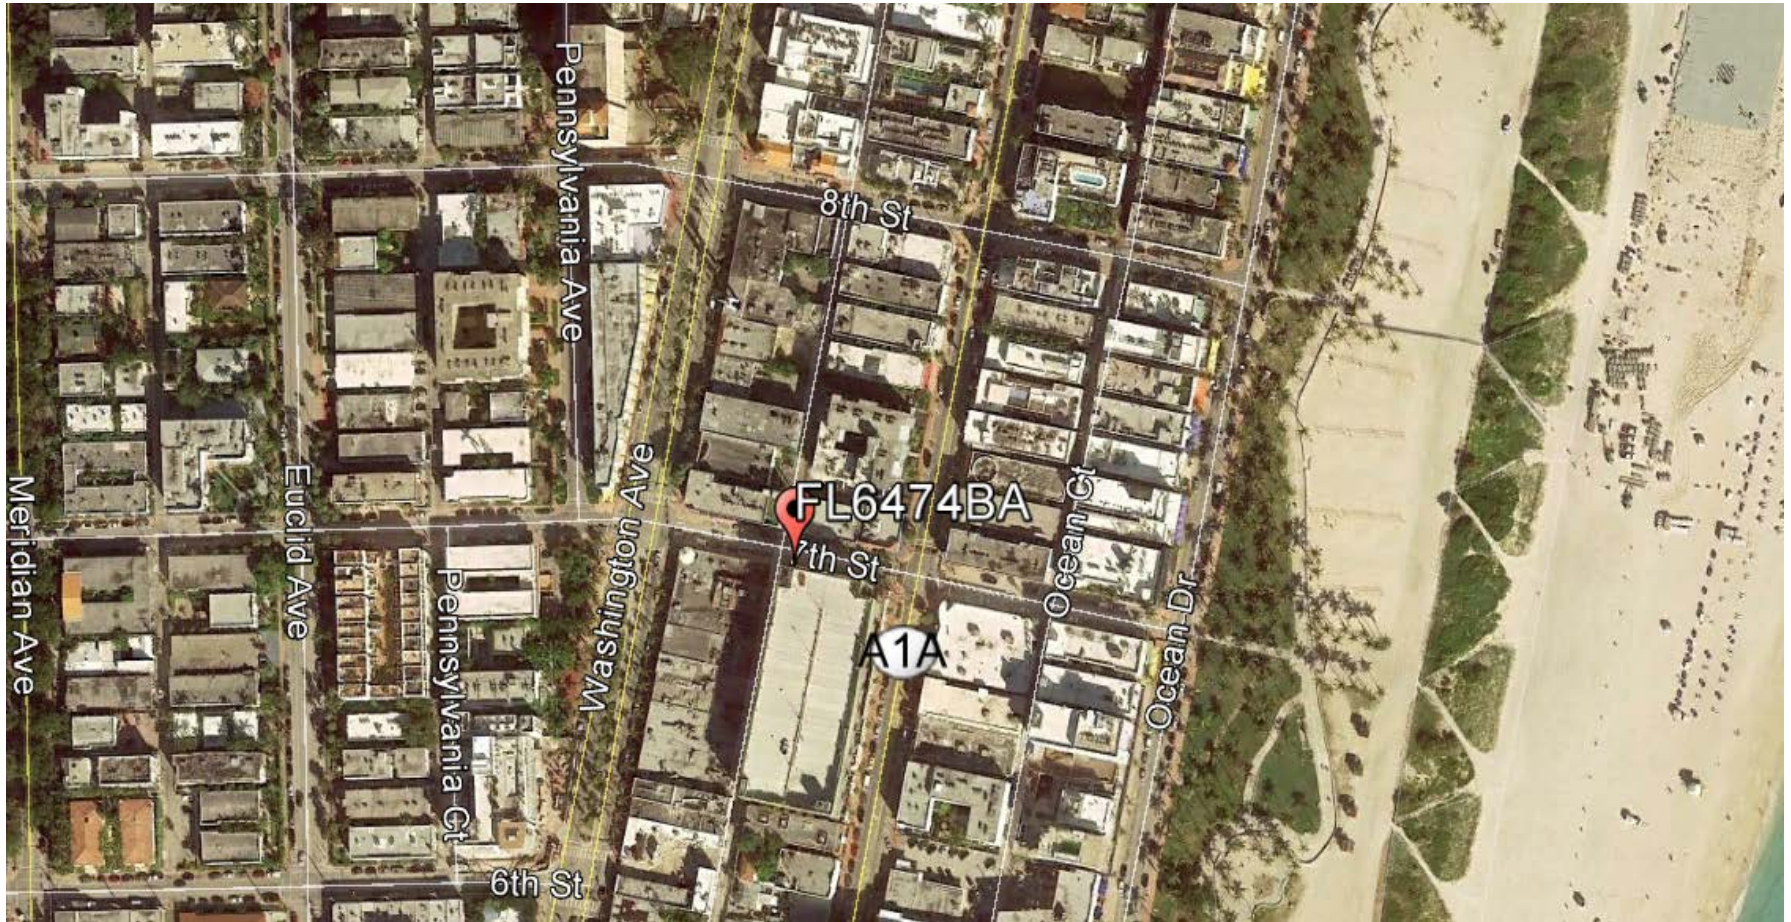

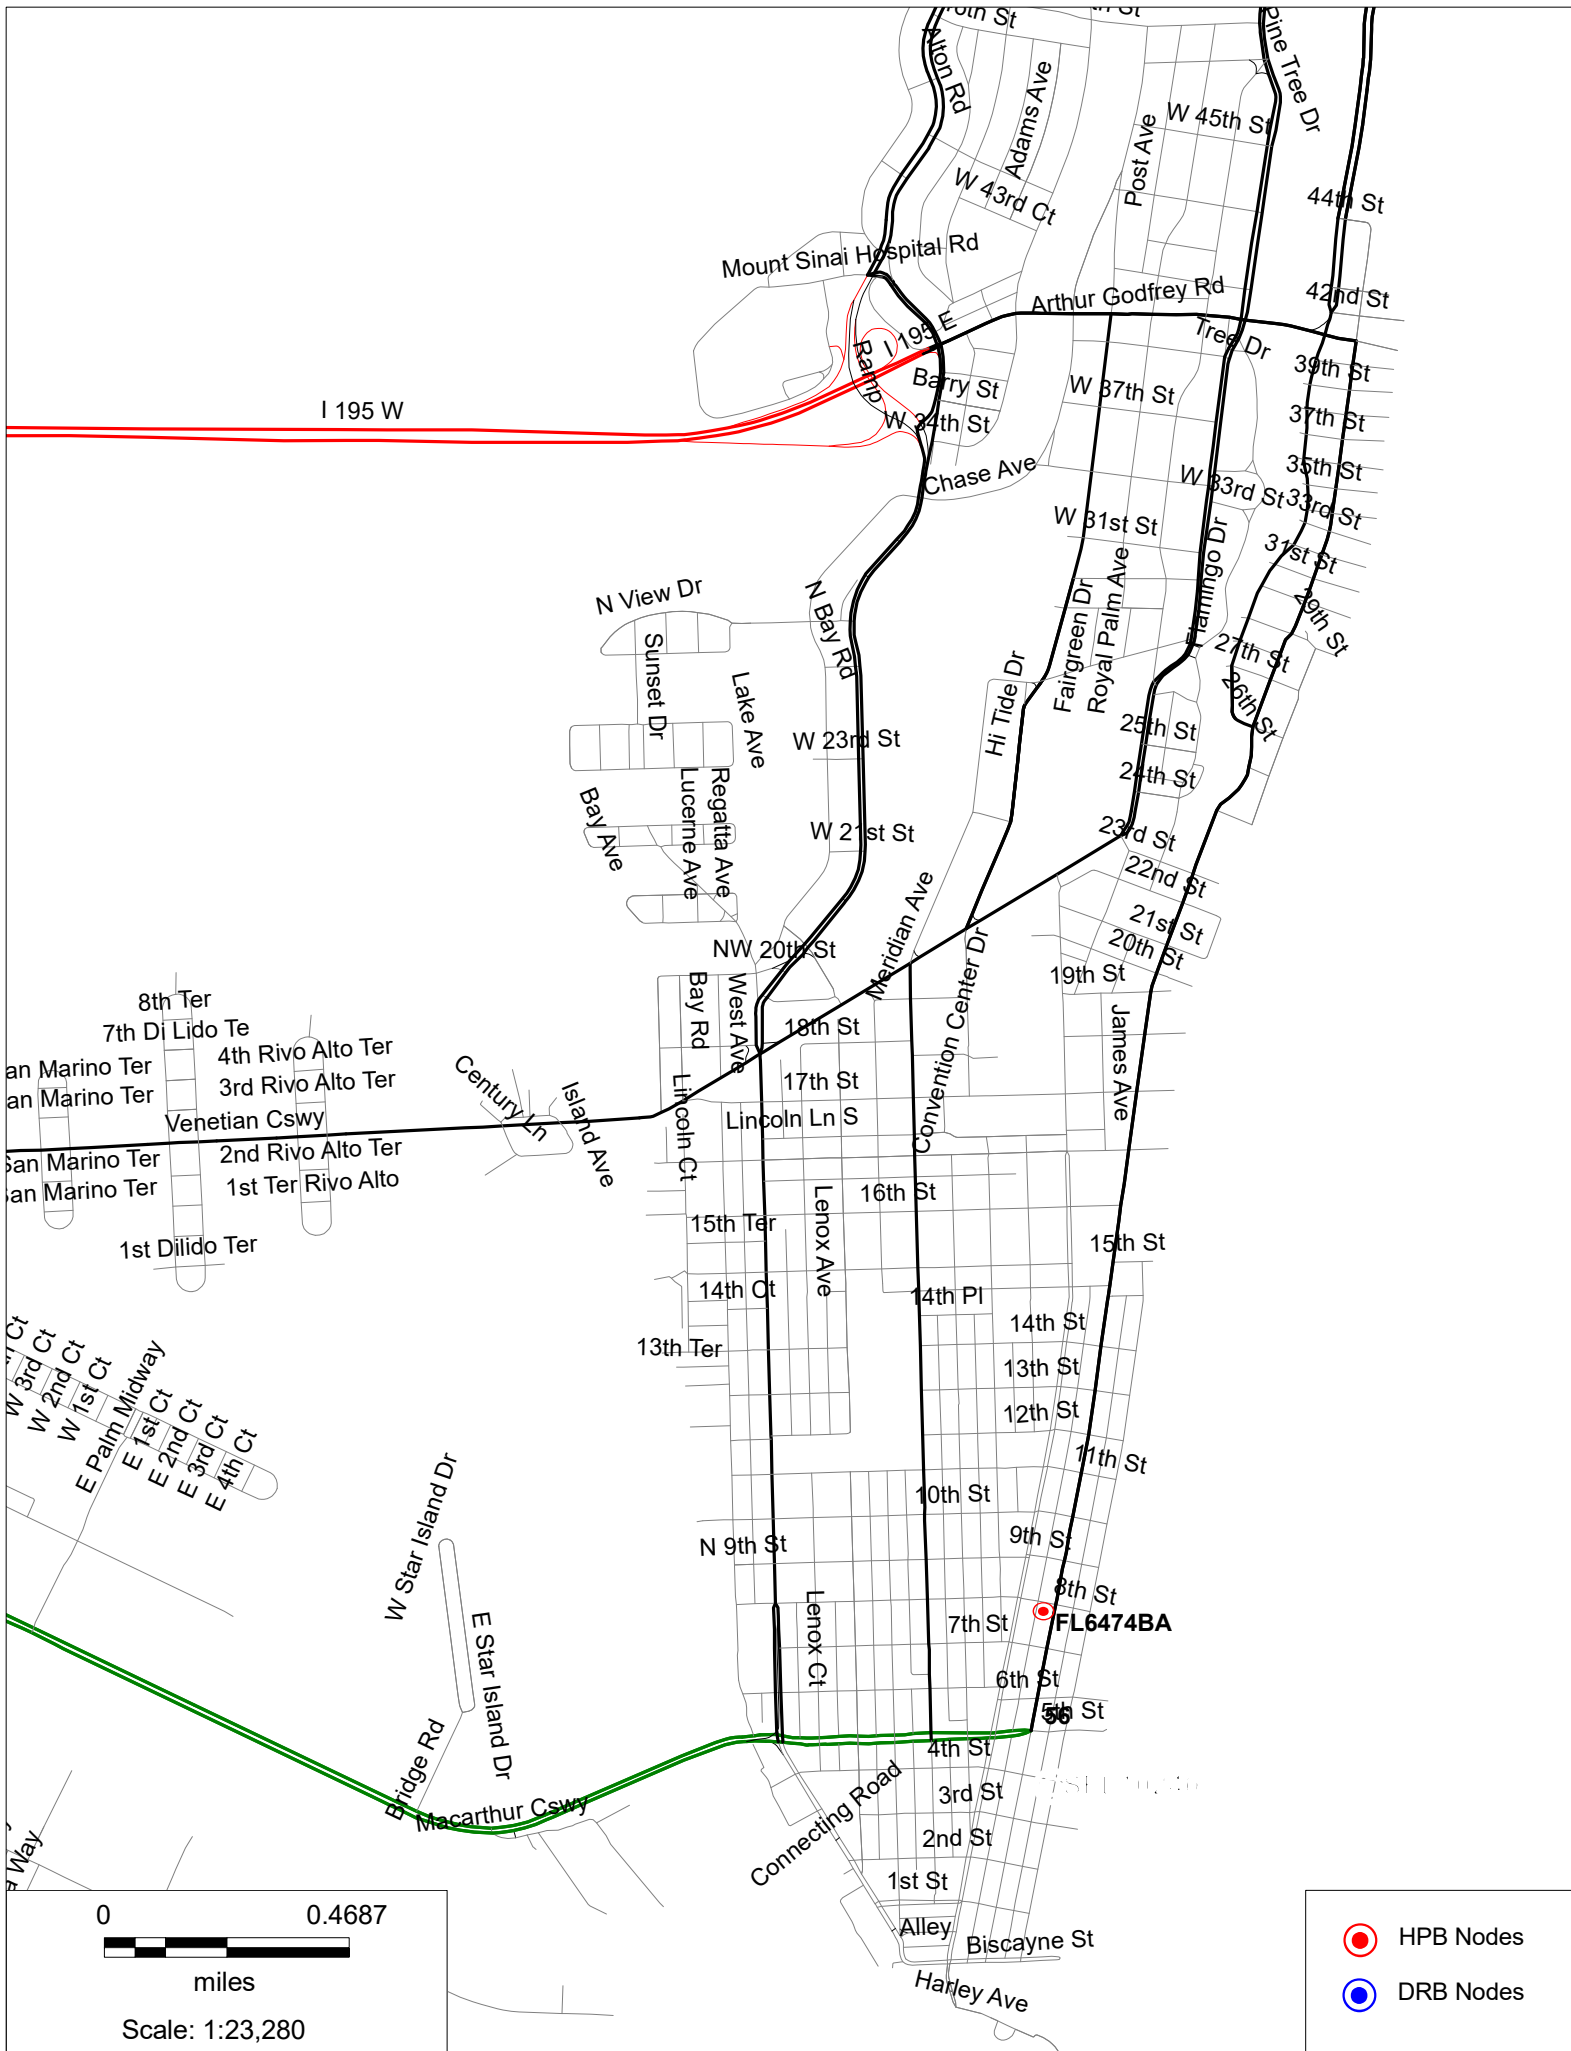









SFL10204

SFL10275

SFL10222

SFL10286

SFL10288

SFL10289

SFL10223

5_9

5_7


5_5

SFL10273

SFL10271

- HPB Nodes
- DRB Nodes
- Sites Approved

0 0.0933
miles
Scale: 1:5,401

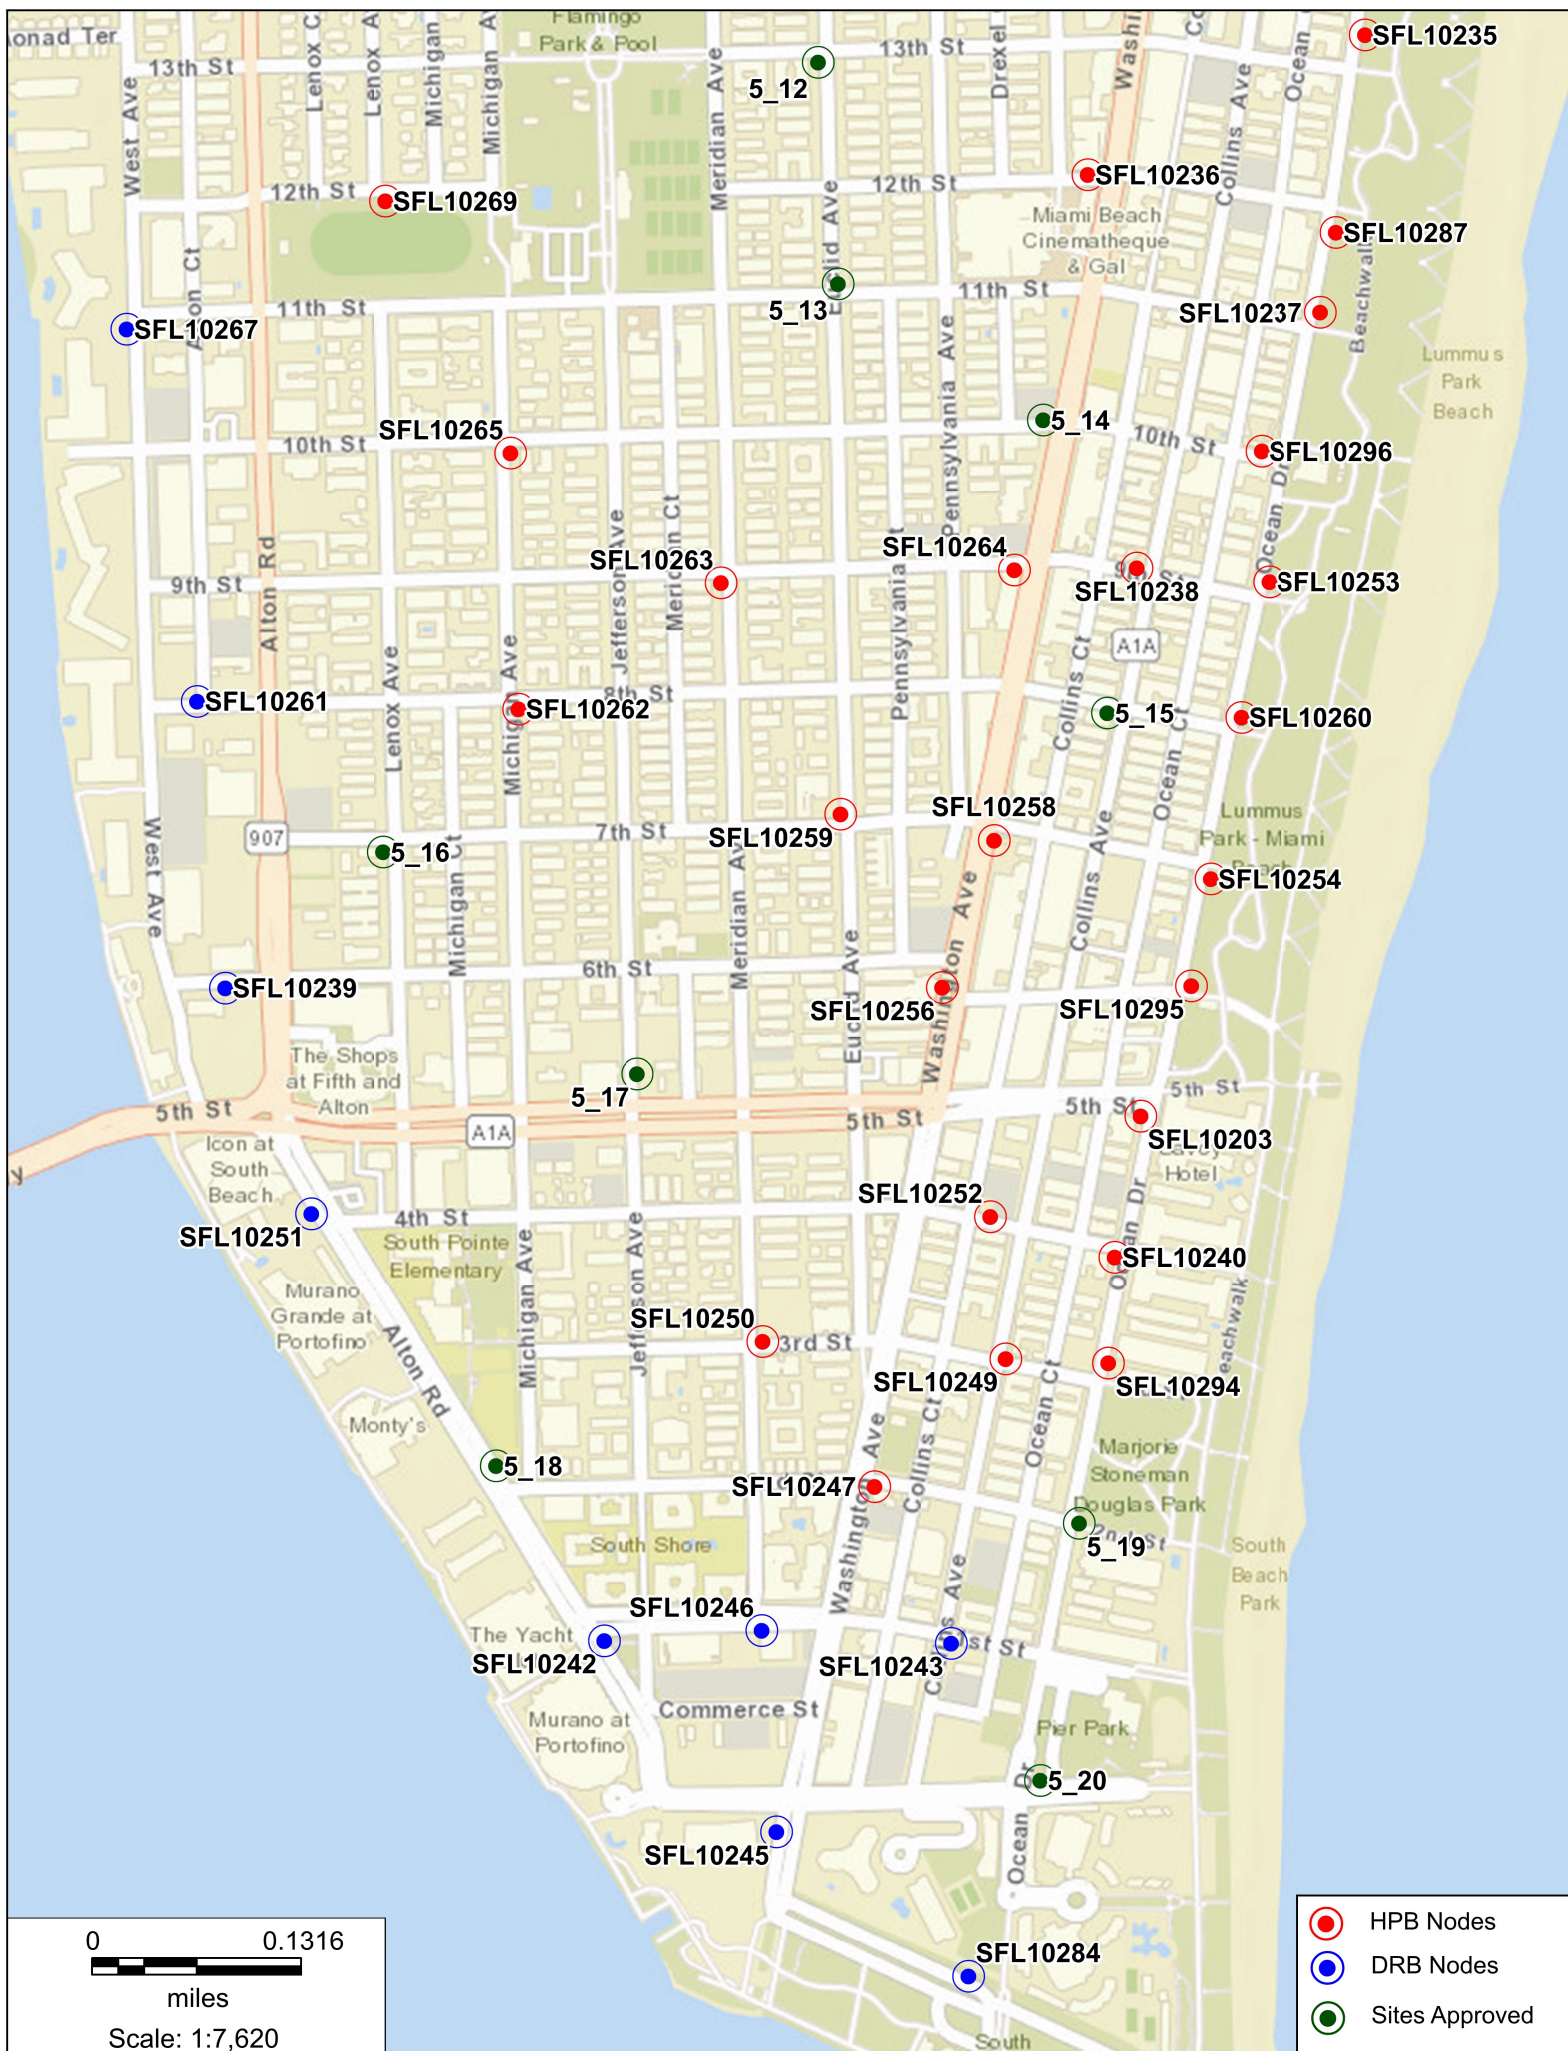

FL6474BA

218 7th St., Miami Beach, FL 33139

Photosim – Proposed Stealth Pole



FL6474BA

218 7th St., Miami Beach, FL 33139


Photosim - Proposed Stealth Pole



FL6474BA

218 7th St., Miami Beach, FL 33139

Ariel View

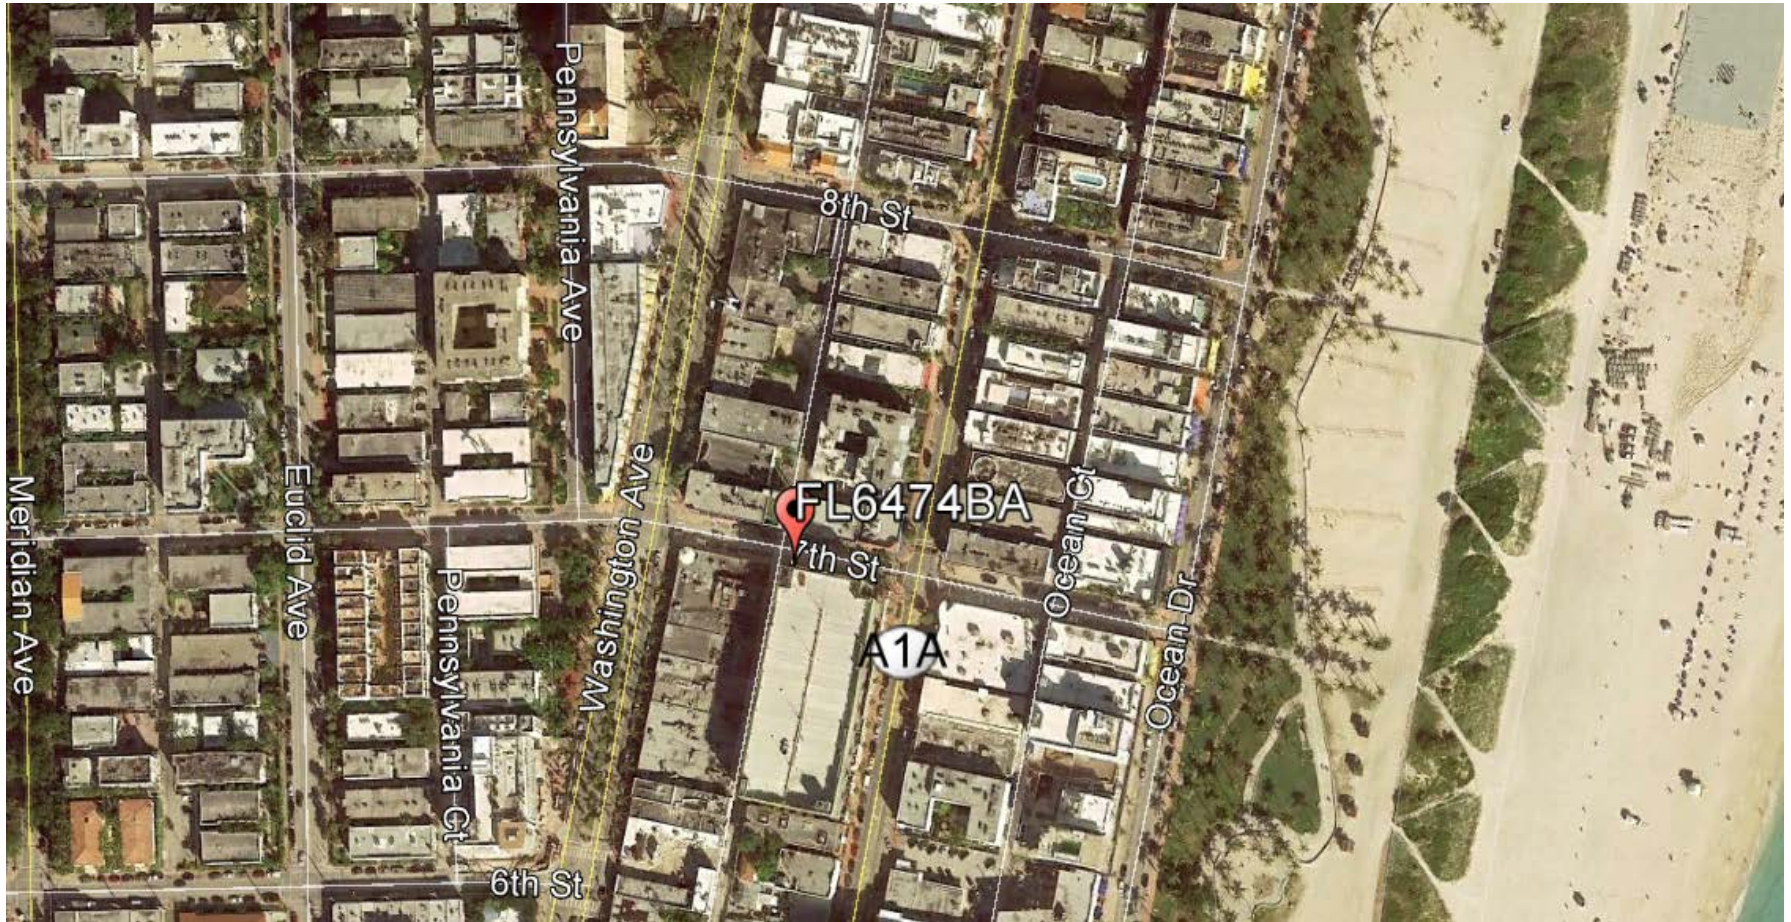

FL6474BA

218 7th St., Miami Beach, FL 33139

North



FL6474BA

218 7th St., Miami Beach, FL 33139

East



FL6474BA

218 7th St., Miami Beach, FL 33139

South



FL6474BA

218 7th St., Miami Beach, FL 33139

West

