

LEGEND	
@CO	EXISTING SEWER CLEANOUT
o BP	EXISTING BOLLARD POST
• DR	EXISTING DRAIN
*GL	EXISTING GROUND LIGHT
⊕ ICV	EXISTING IRRIGATION CONTROL VALVE
L/S	EXISTING LANDSCAPE AREA
o WW	EXISTING WATER VALVE
⊠	EXISTING ELECTRICAL HANDHOLE
⊙	EXISTING STREET LIGHT
o	EXISTING SIGN
⊕	EXISTING FIRE HYDRANT
⊕	EXISTING DEPT. CONNECTION
⊕	EXISTING MANHOLE
⊕	EXISTING SEWER MANHOLE
⊕	EXISTING PALM TREE

CROWN CASTLE
 SMALL WIRELESS FACILITIES
 HPB 19-0280 (FL 6448 BA)
 116 27TH STREET

PROPOSED SITE PLAN
 April 8, 2019
 N.T.S.

R.J. HEISENBOTTLE ARCHITECTS/P.A.
 2199 PONCE DE LEON BLV, CORAL GABLES, FLORIDA 33134
 PHONE: 305.446.7799 / FAX: 305.446.9275
 FLORIDA REGISTRATION NUMBER: AR 0010865





[Handwritten signature]

FL6448BA

116 27th St., Miami Beach FL 33140

View

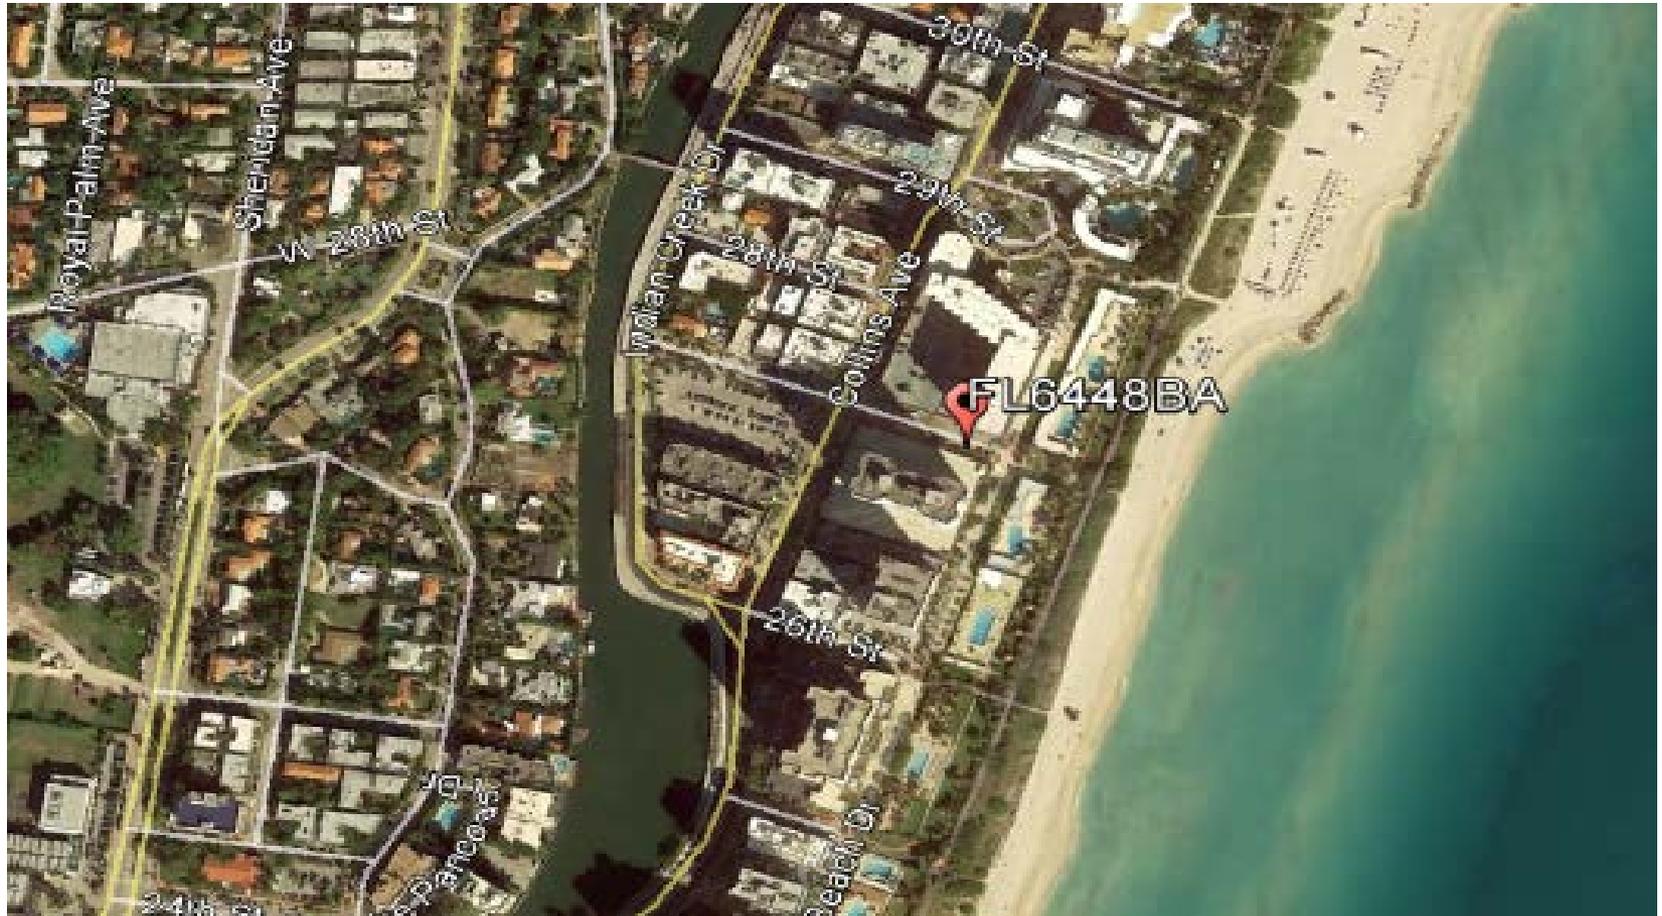

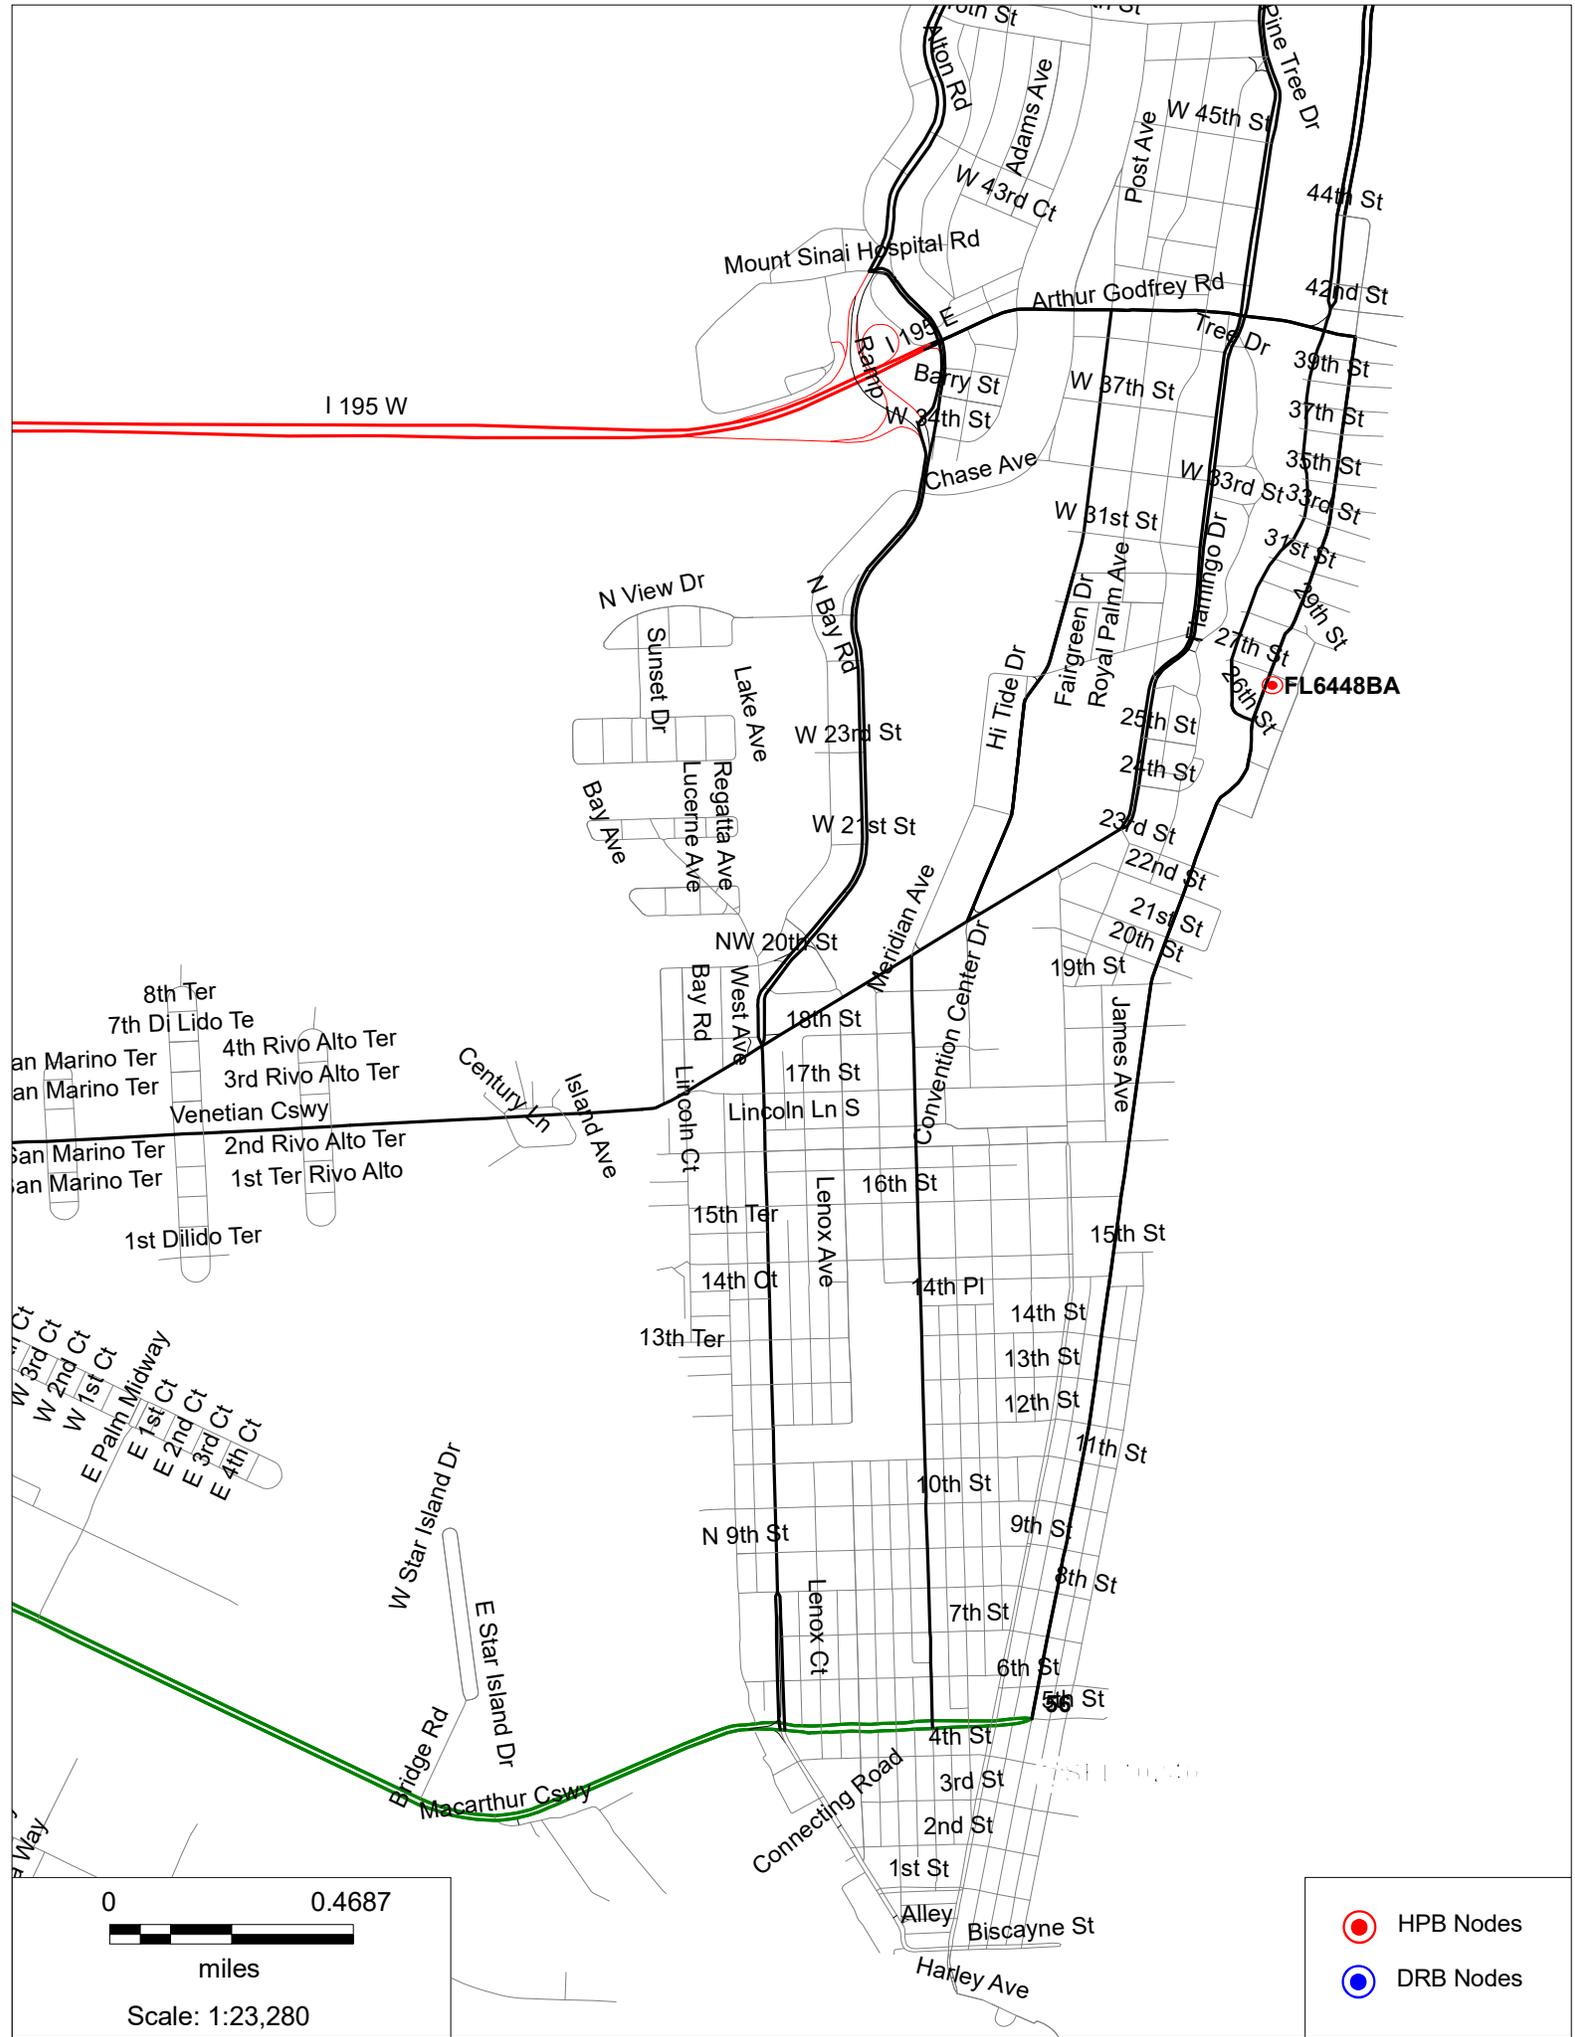

I 195 W

FL6448BA

0 0.4687




miles


Scale: 1:23,280

HPB Nodes

DRB Nodes

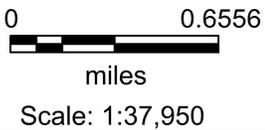

- HPB Nodes
- DRB Nodes
- Sites Approved

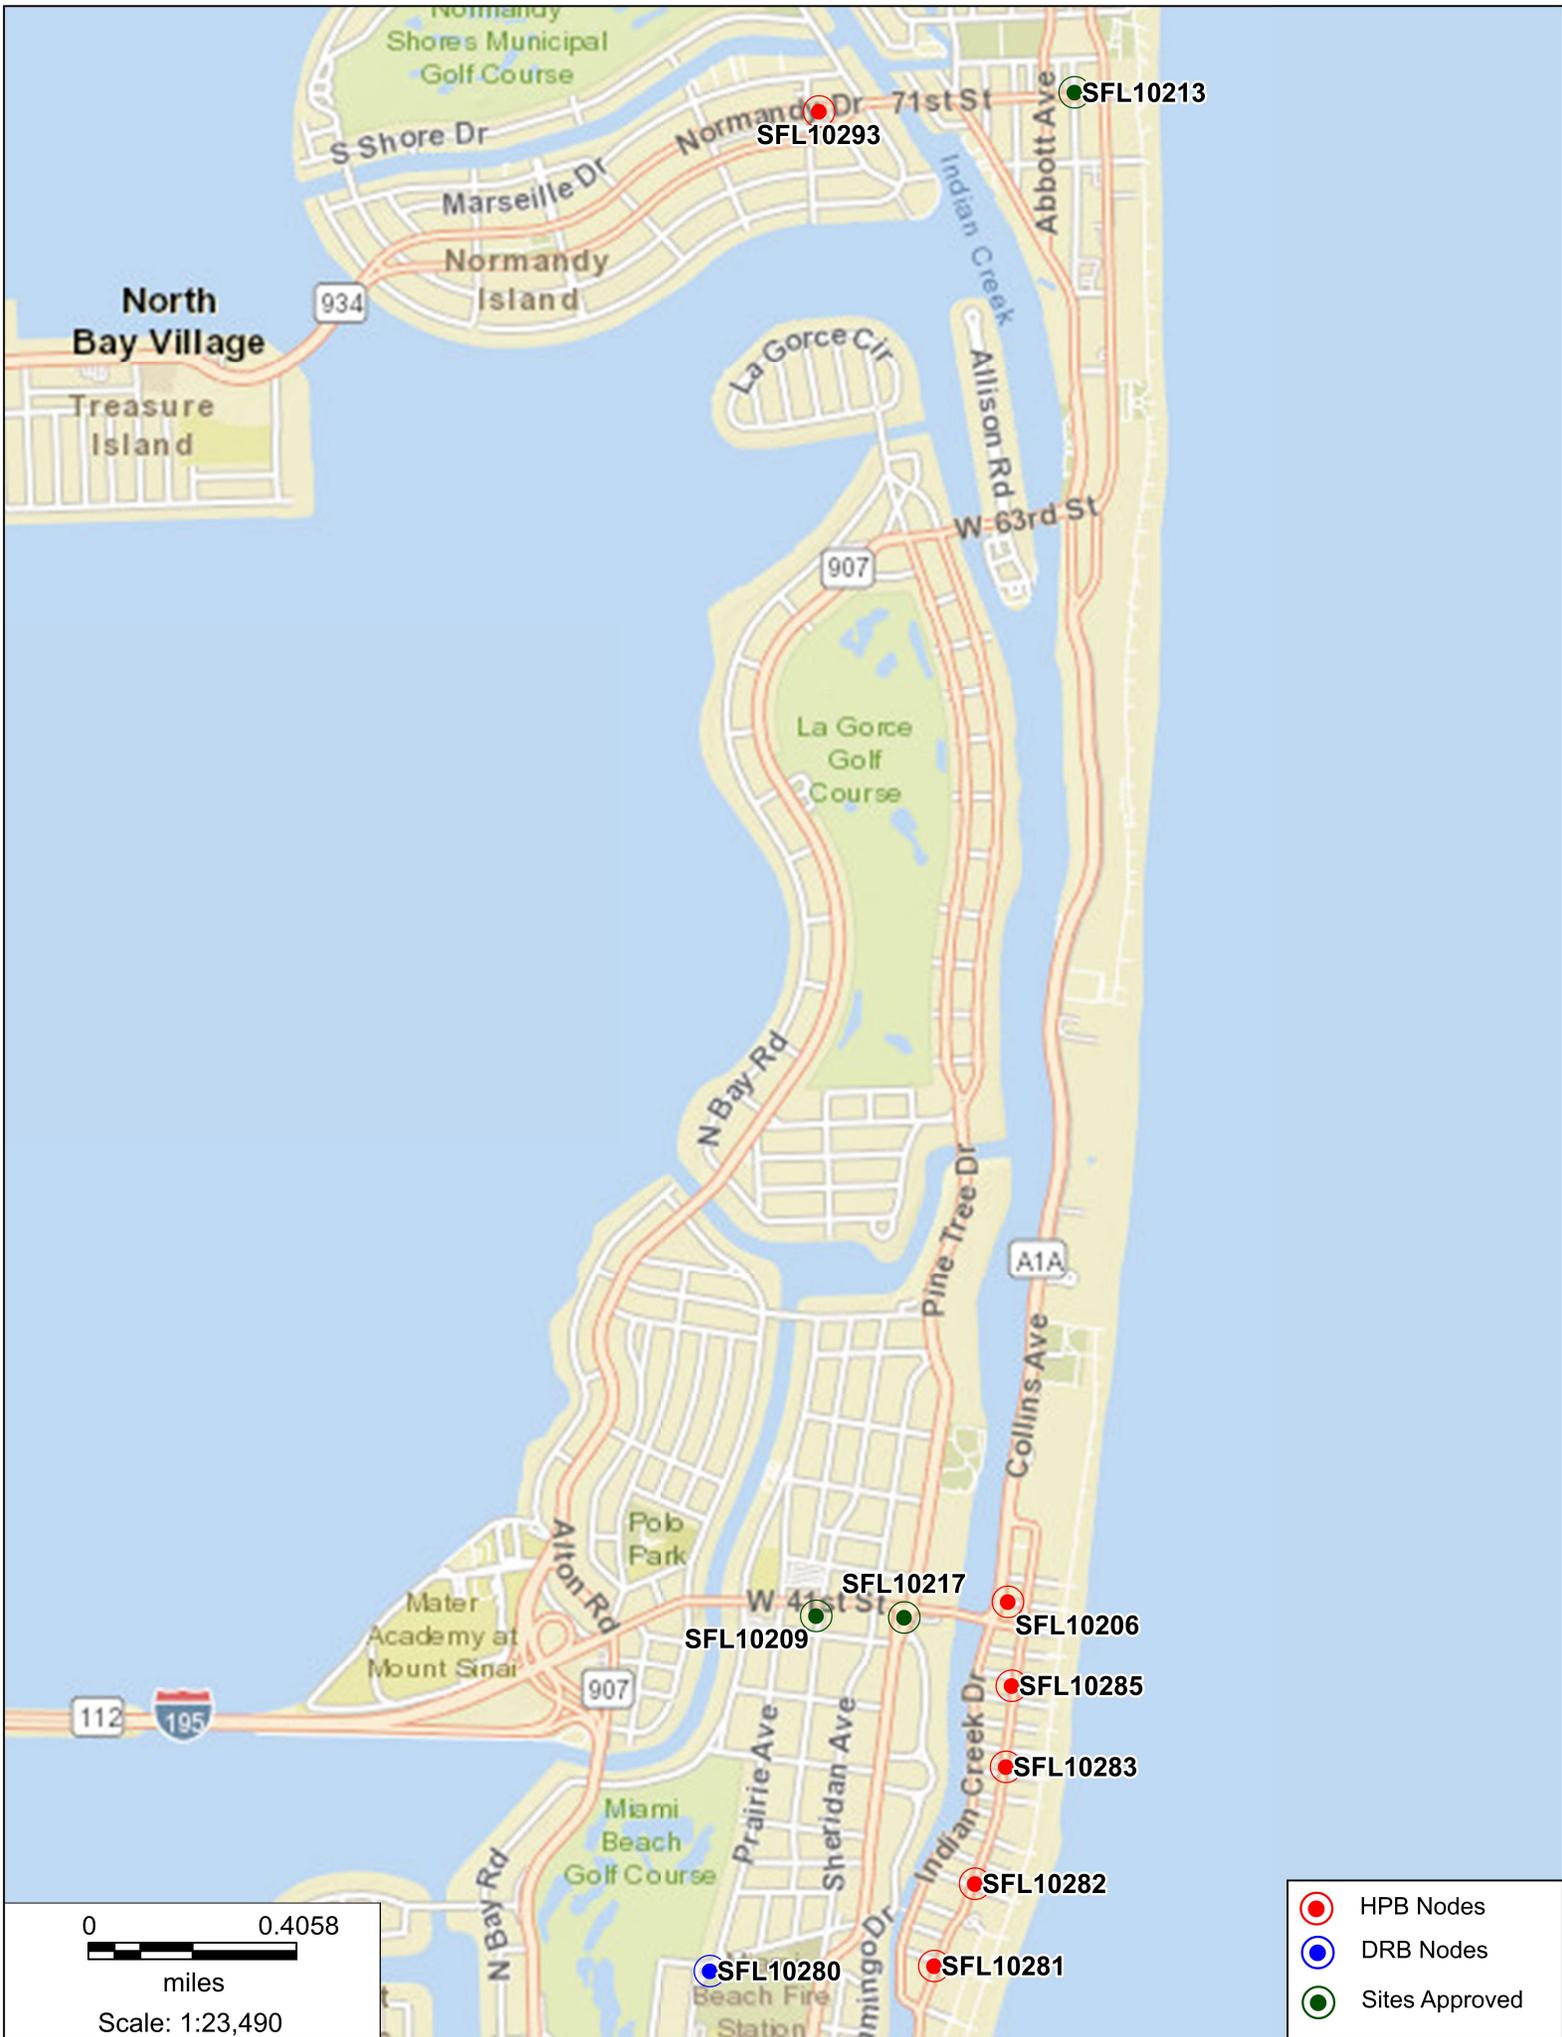

SFL10293

SFL10213

SFL10217

SFL10209

SFL10206


SFL10285

SFL10283

SFL10282

SFL10280

SFL10281

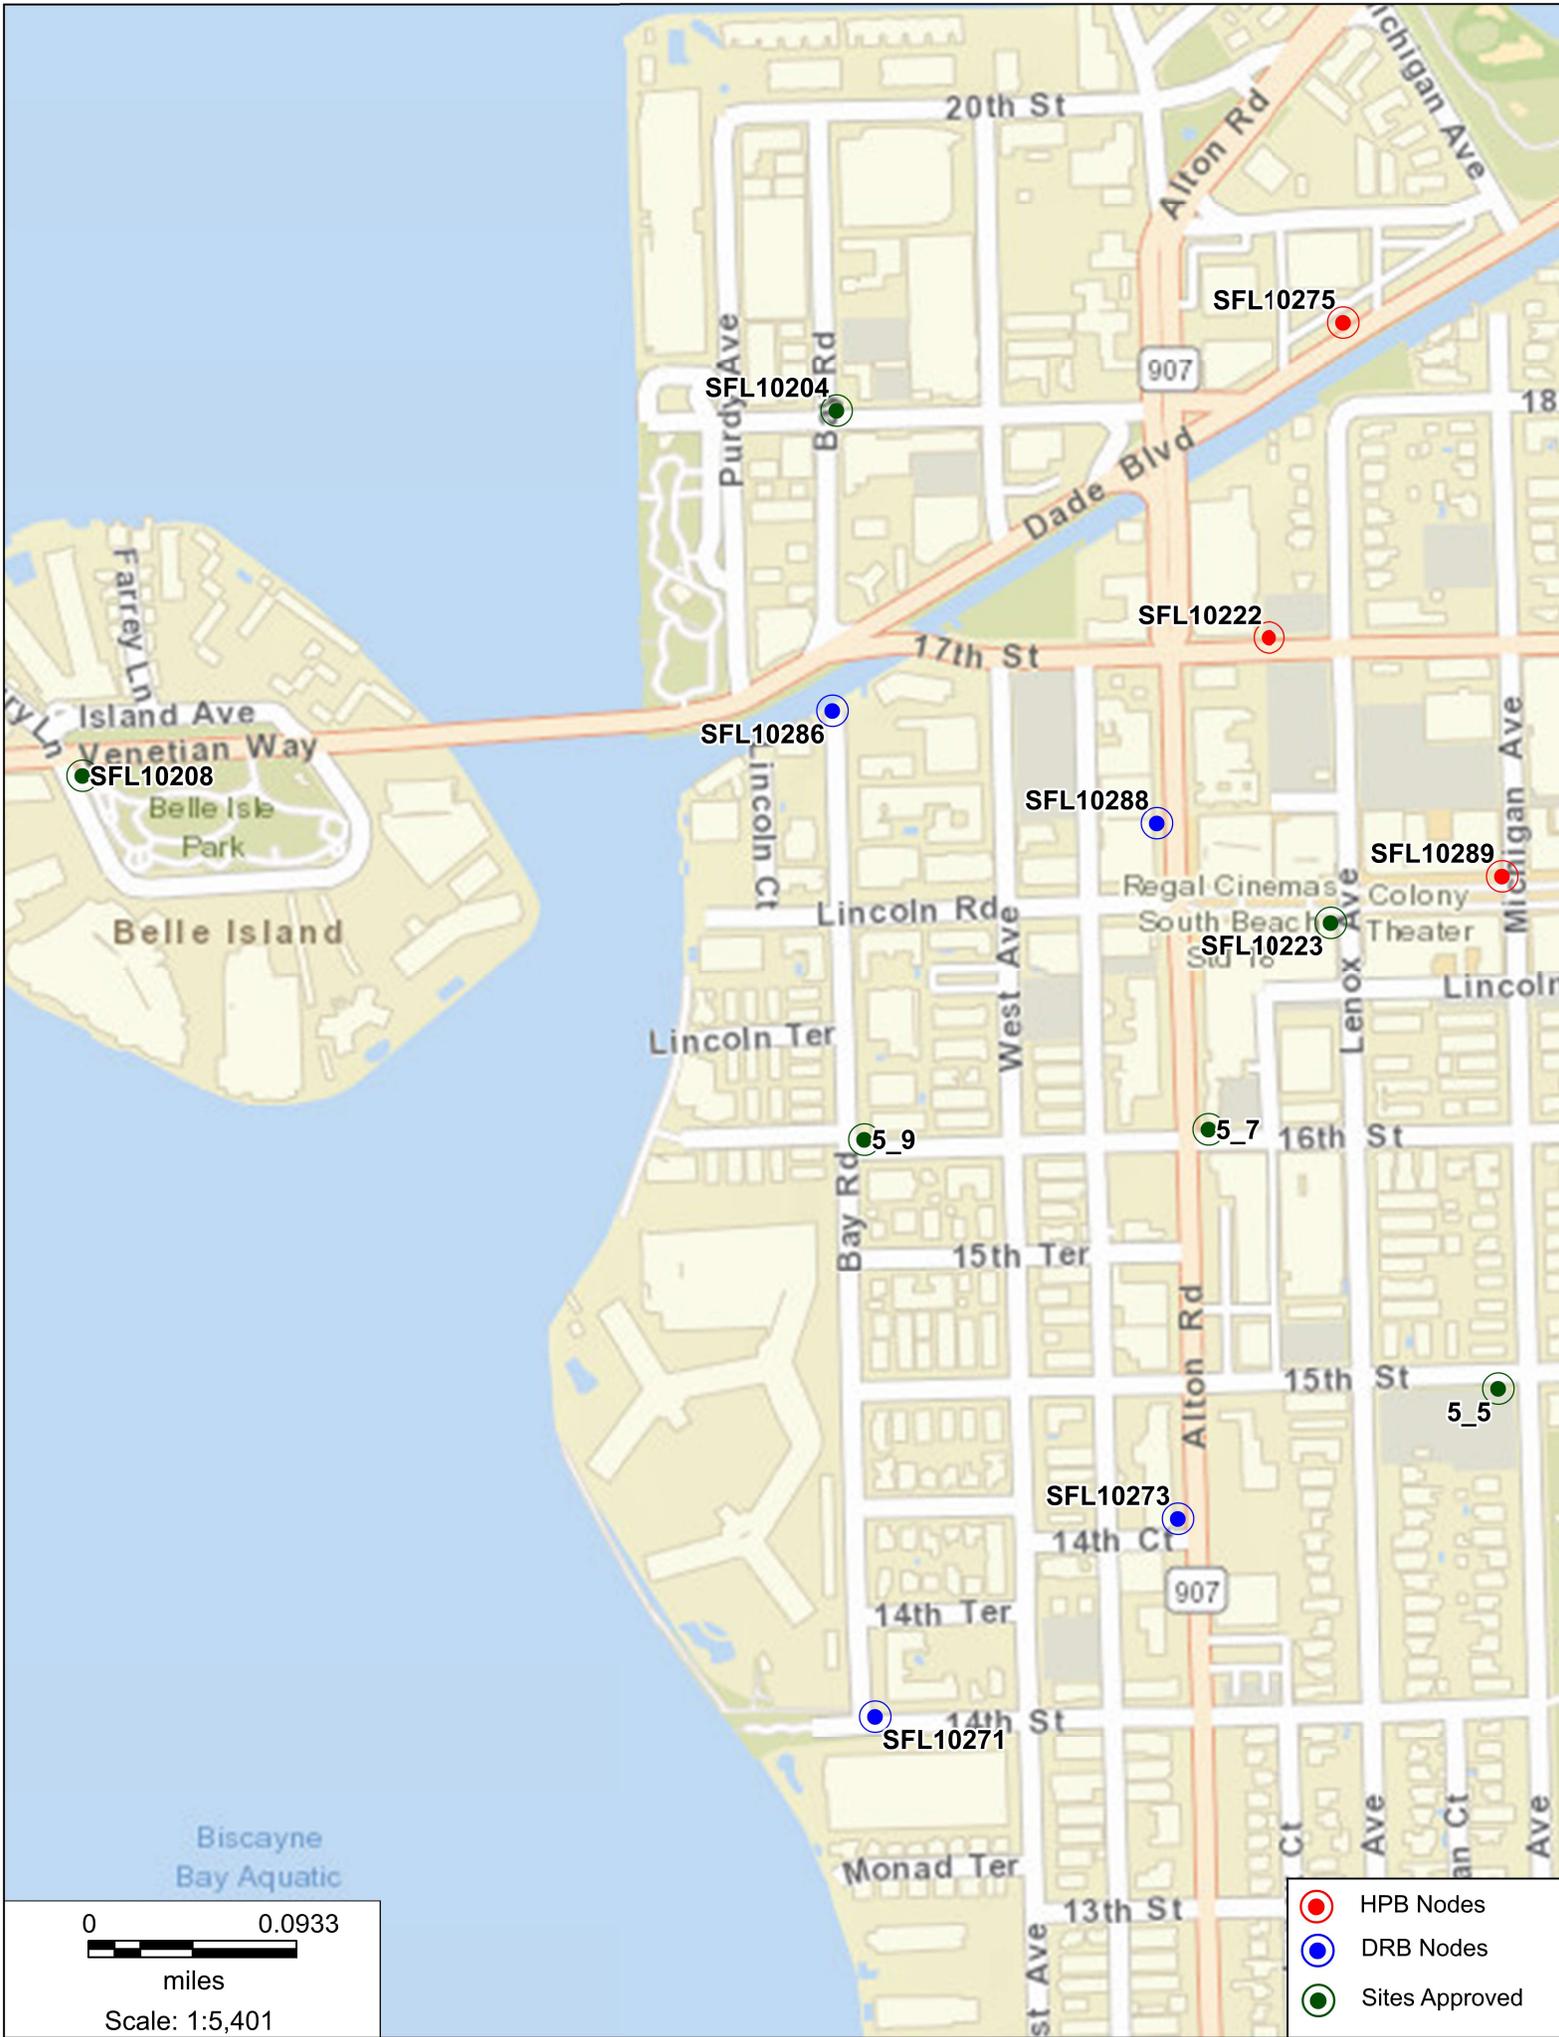

- HPB Nodes
- DRB Nodes
- Sites Approved

FL6448BA

116 27th St., Miami Beach FL 33140

Photosim – Proposed Stealth Pole



FL6448BA

116 27th St., Miami Beach FL 33140


Photosim - Proposed Stealth Pole



FL6448BA

116 27th St., Miami Beach FL 33140

View

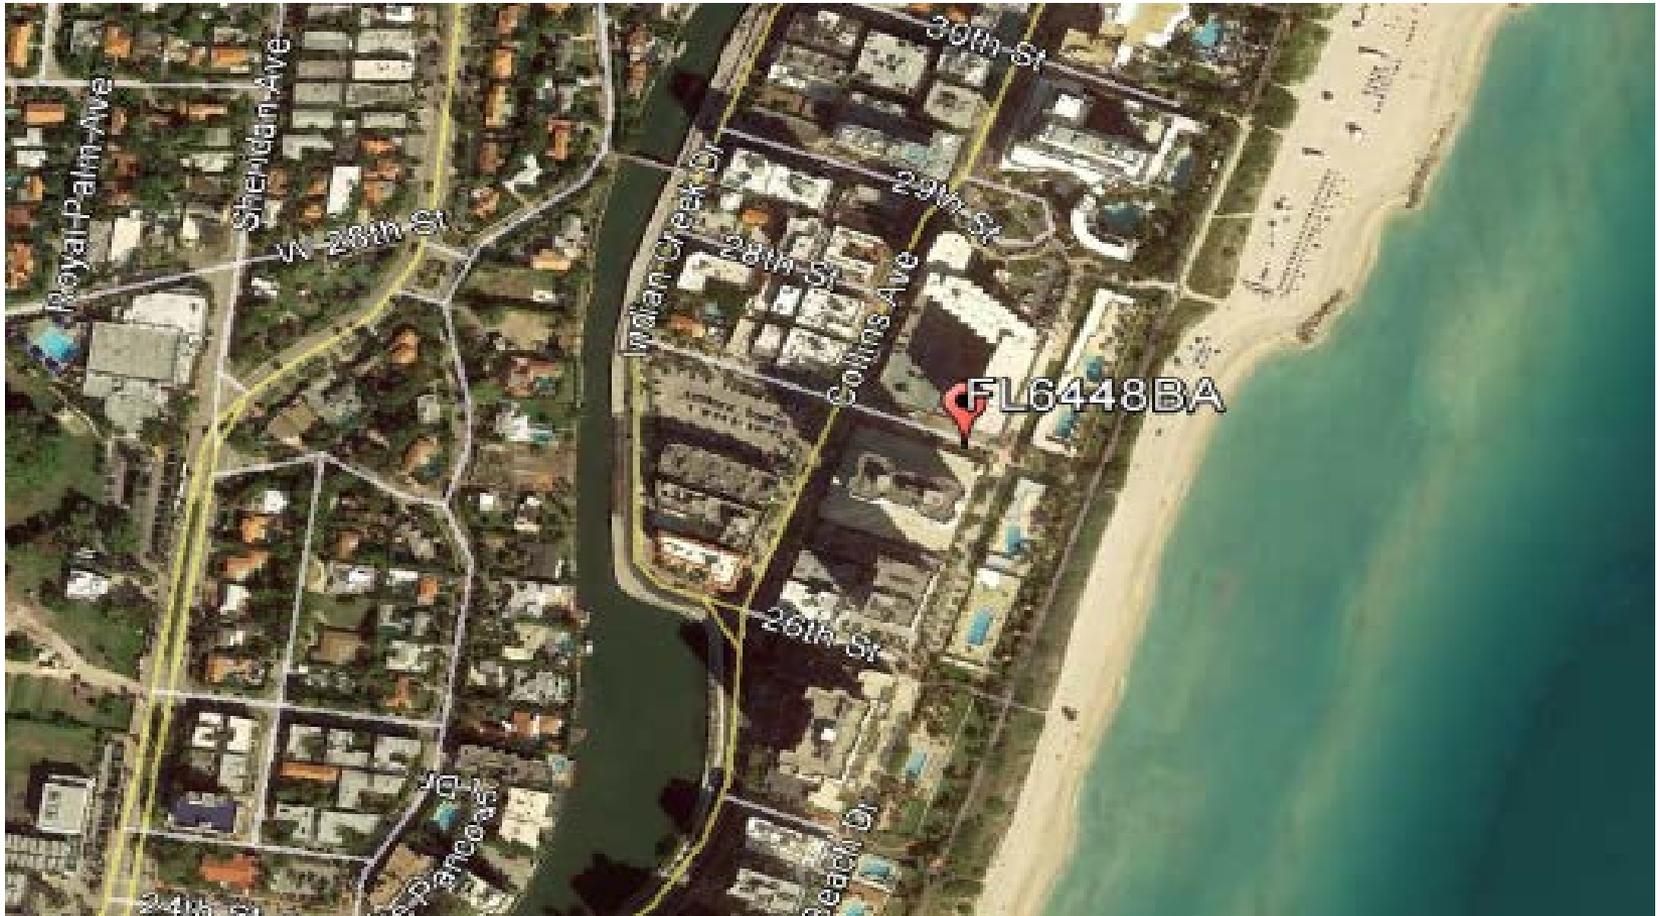

FL6448BA

116 27th St., Miami Beach FL 33140

North



FL6448BA

116 27th St., Miami Beach FL 33140

East



FL6448BA

116 27th St., Miami Beach FL 33140

South



FL6448BA

116 27th St., Miami Beach FL 33140

West

