


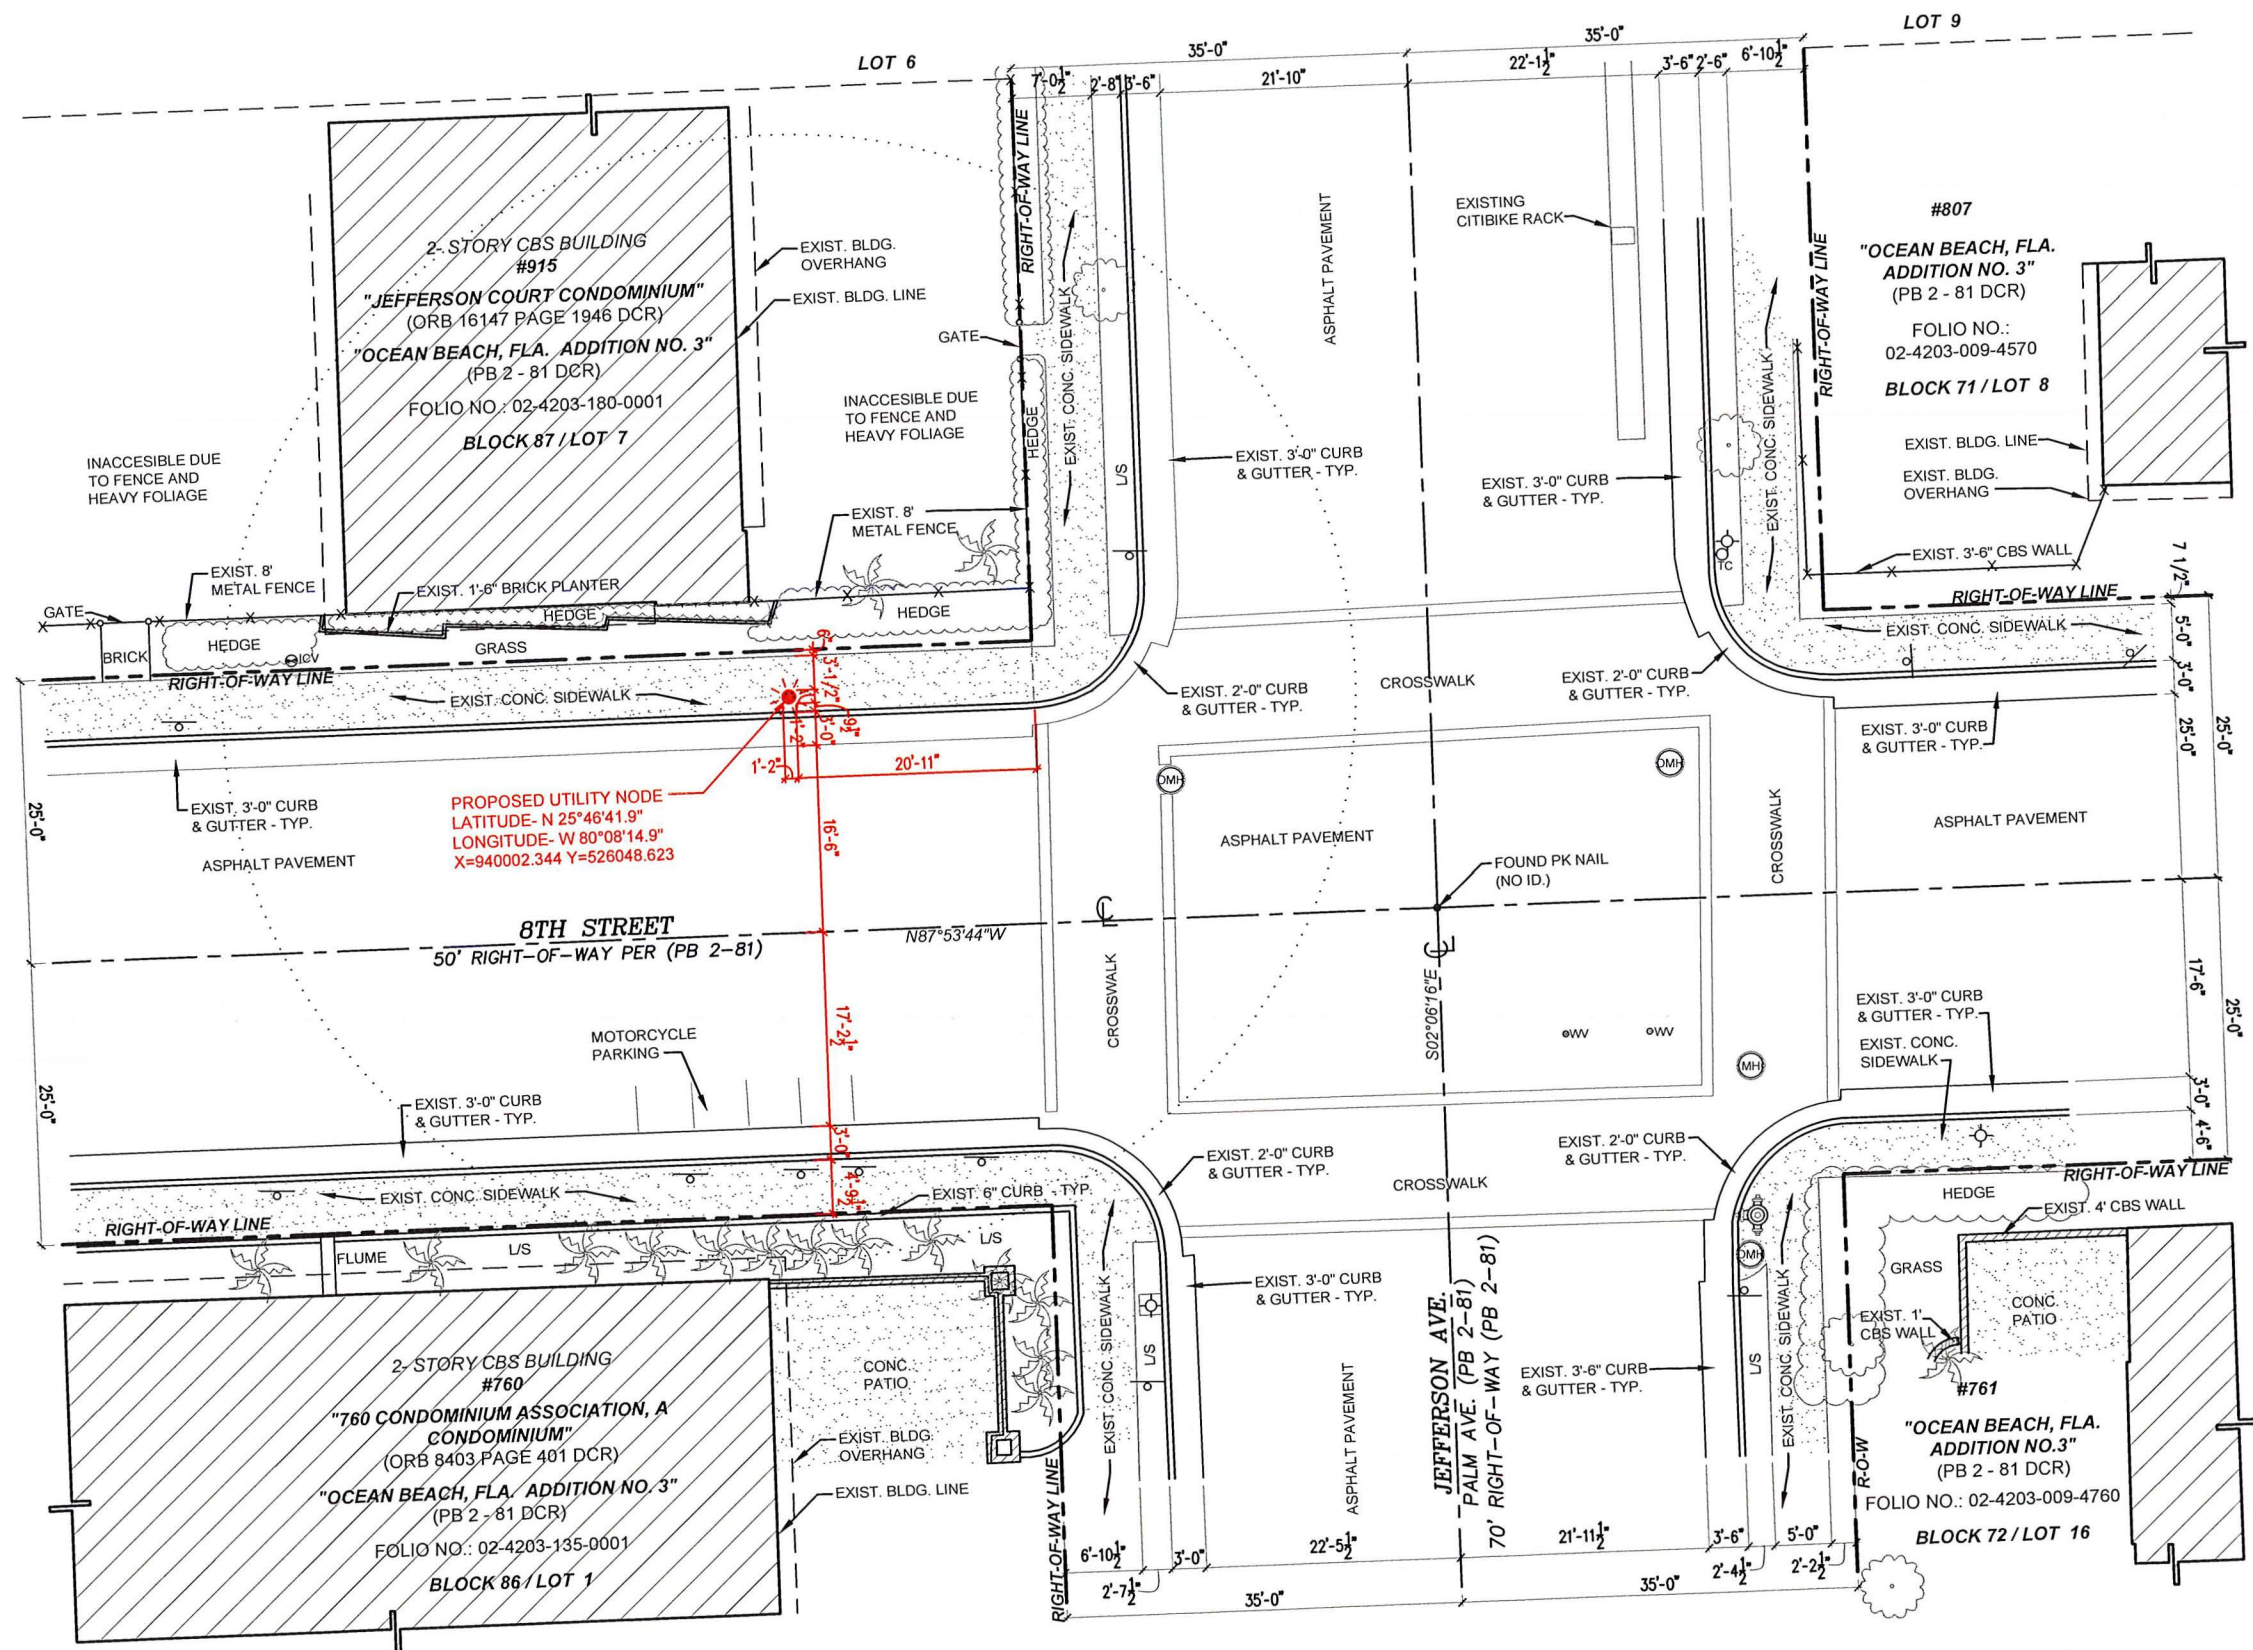

LEGEND	
	EXISTING IRRIGATION CONTROL VALVE
	EXISTING LANDSCAPE AREA
	EXISTING WATER VALVE
	EXISTING TRASH CAN
	EXISTING STREET LIGHT
	EXISTING SIGN
	EXISTING FIRE HYDRANT
	EXISTING MANHOLE
	EXISTING SEWER MANHOLE
	EXISTING TREE
	EXISTING PALM TREE

CROWN CASTLE
SMALL WIRELESS FACILITIES
HPB 19-0281 (FL 6462)
909 8TH STREET

PROPOSED SITE PLAN

APRIL 8, 2019
N.T.S.


R.J. HEISENBOTTLE ARCHITECTS, P.A.
2199 PONCE DE LEON BLV., CORAL GABLES, FLORIDA 33134
PHONE: 305.446.7799 / FAX: 305.446.9275
FLORIDA REGISTRATION NUMBER: AR 0010865




FL6462BA


909 8th Street, Miami Beach, FL 33139


Ariel View

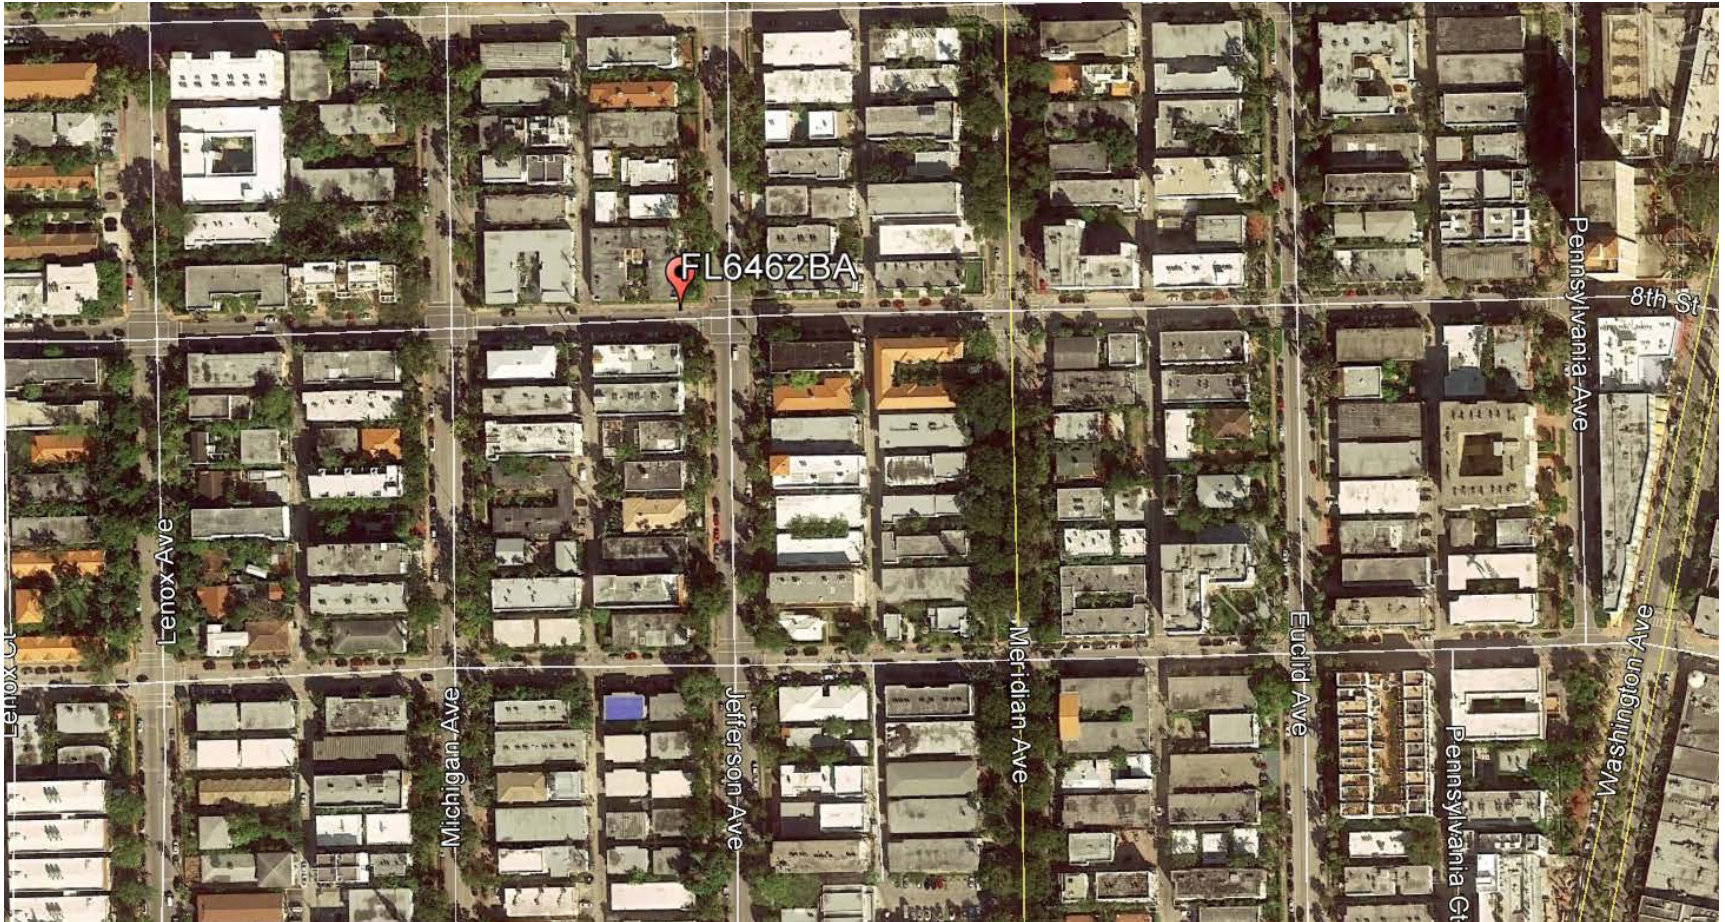


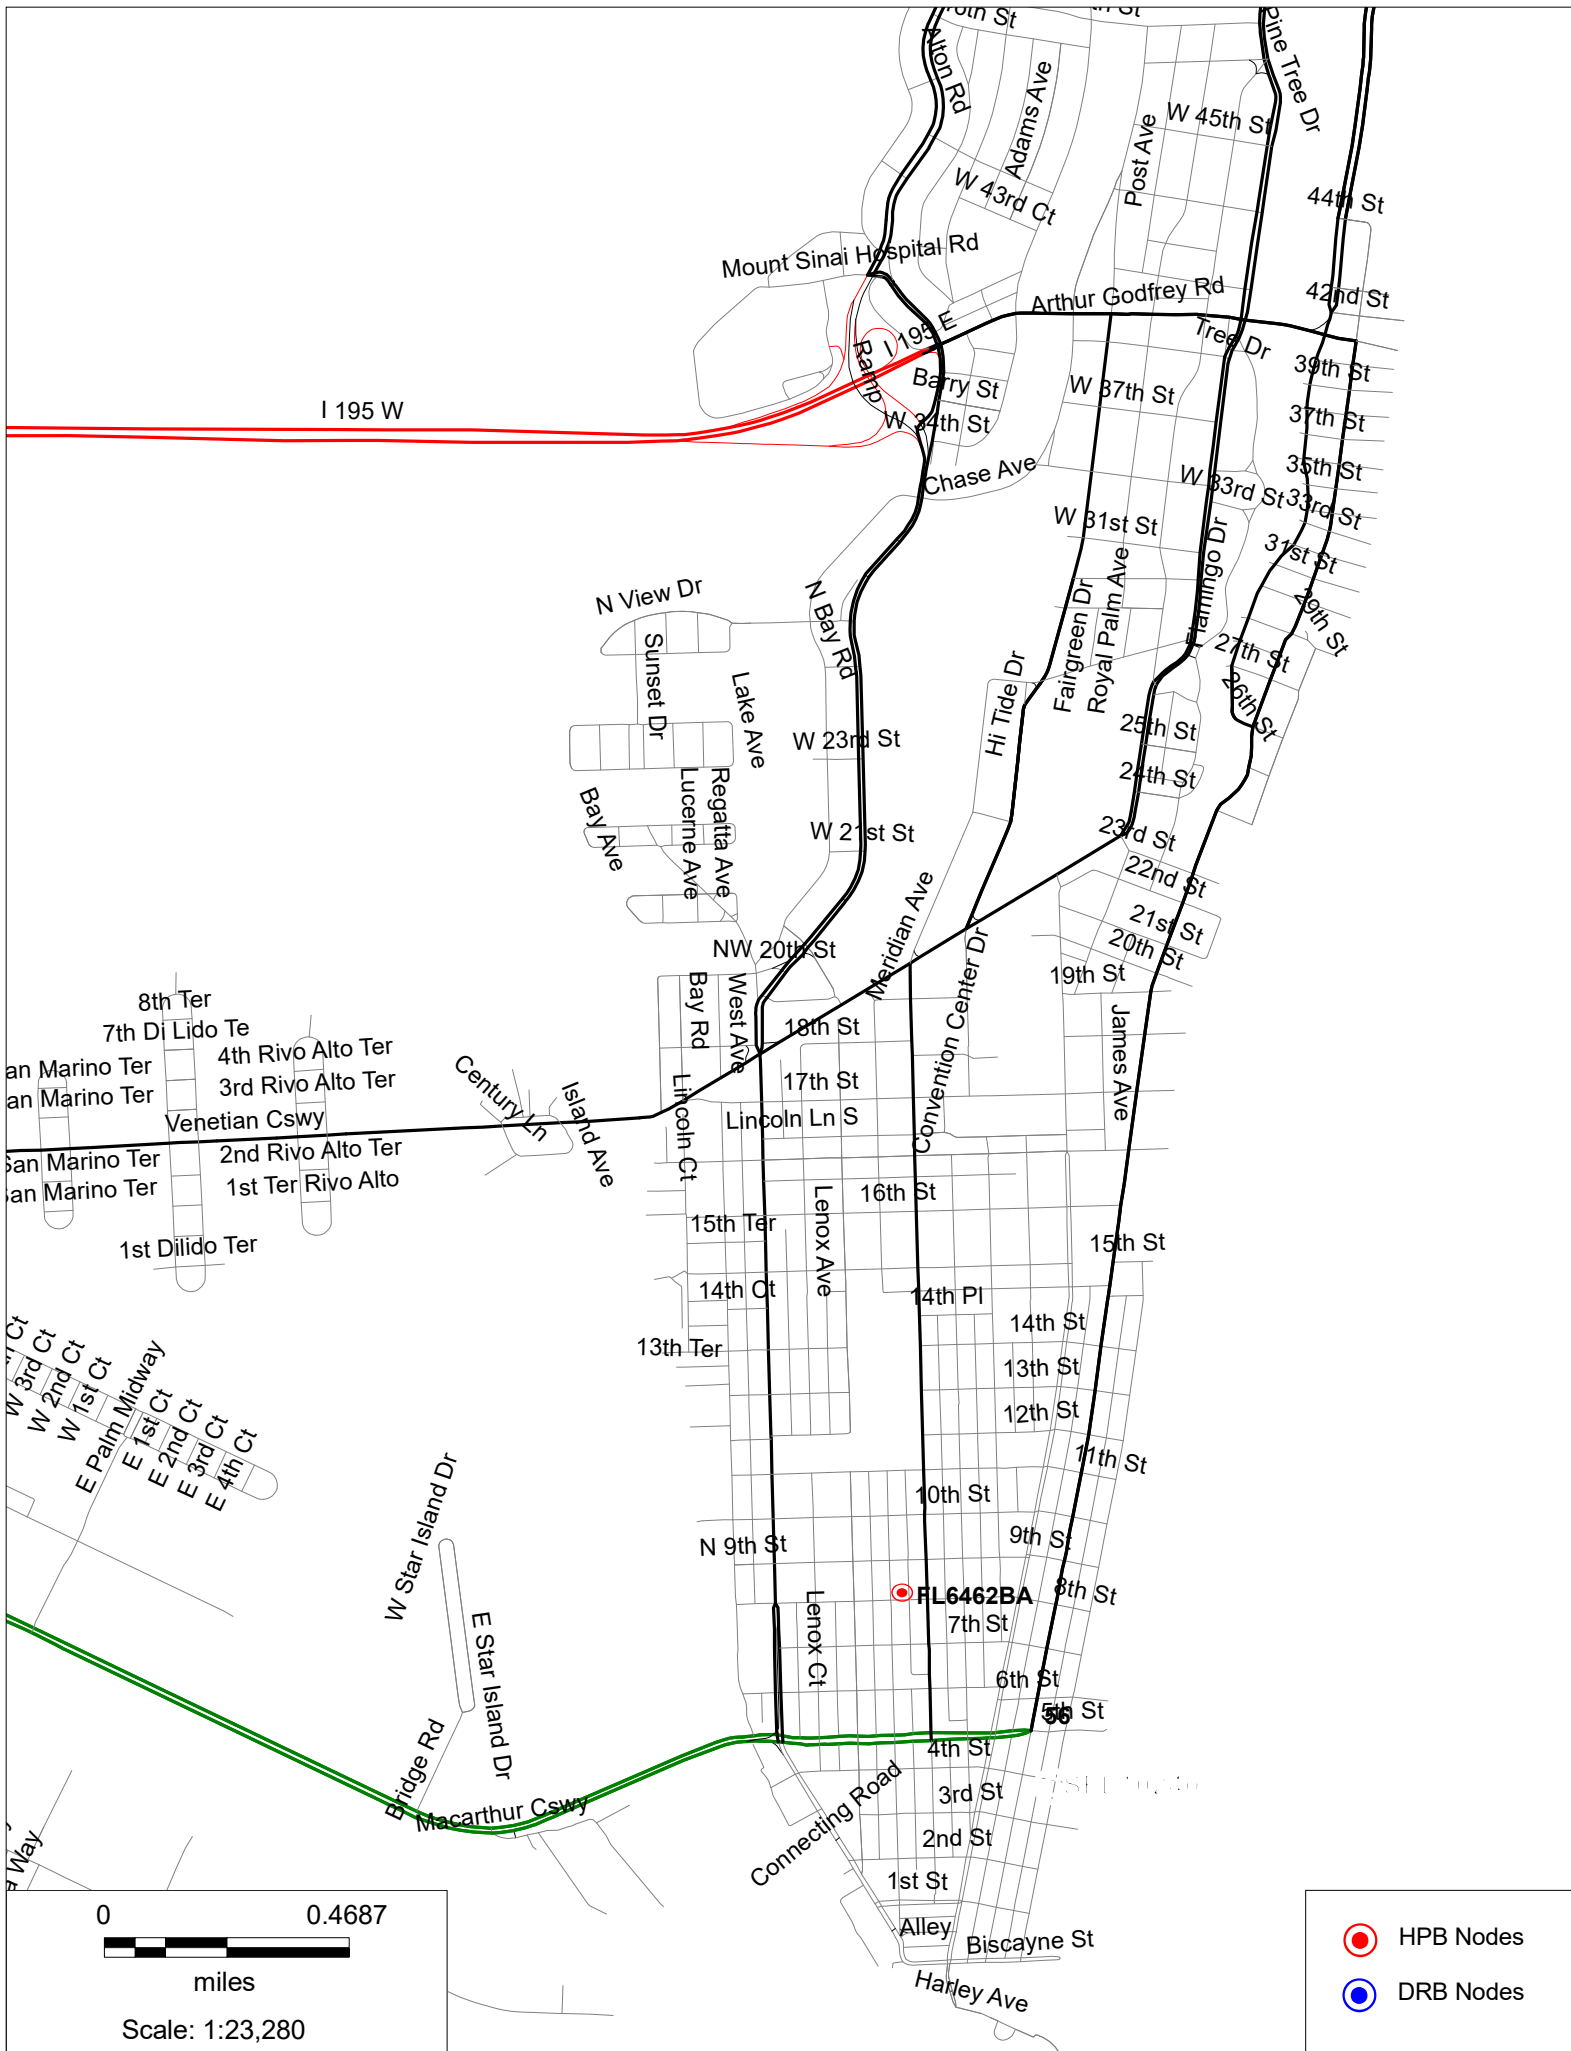



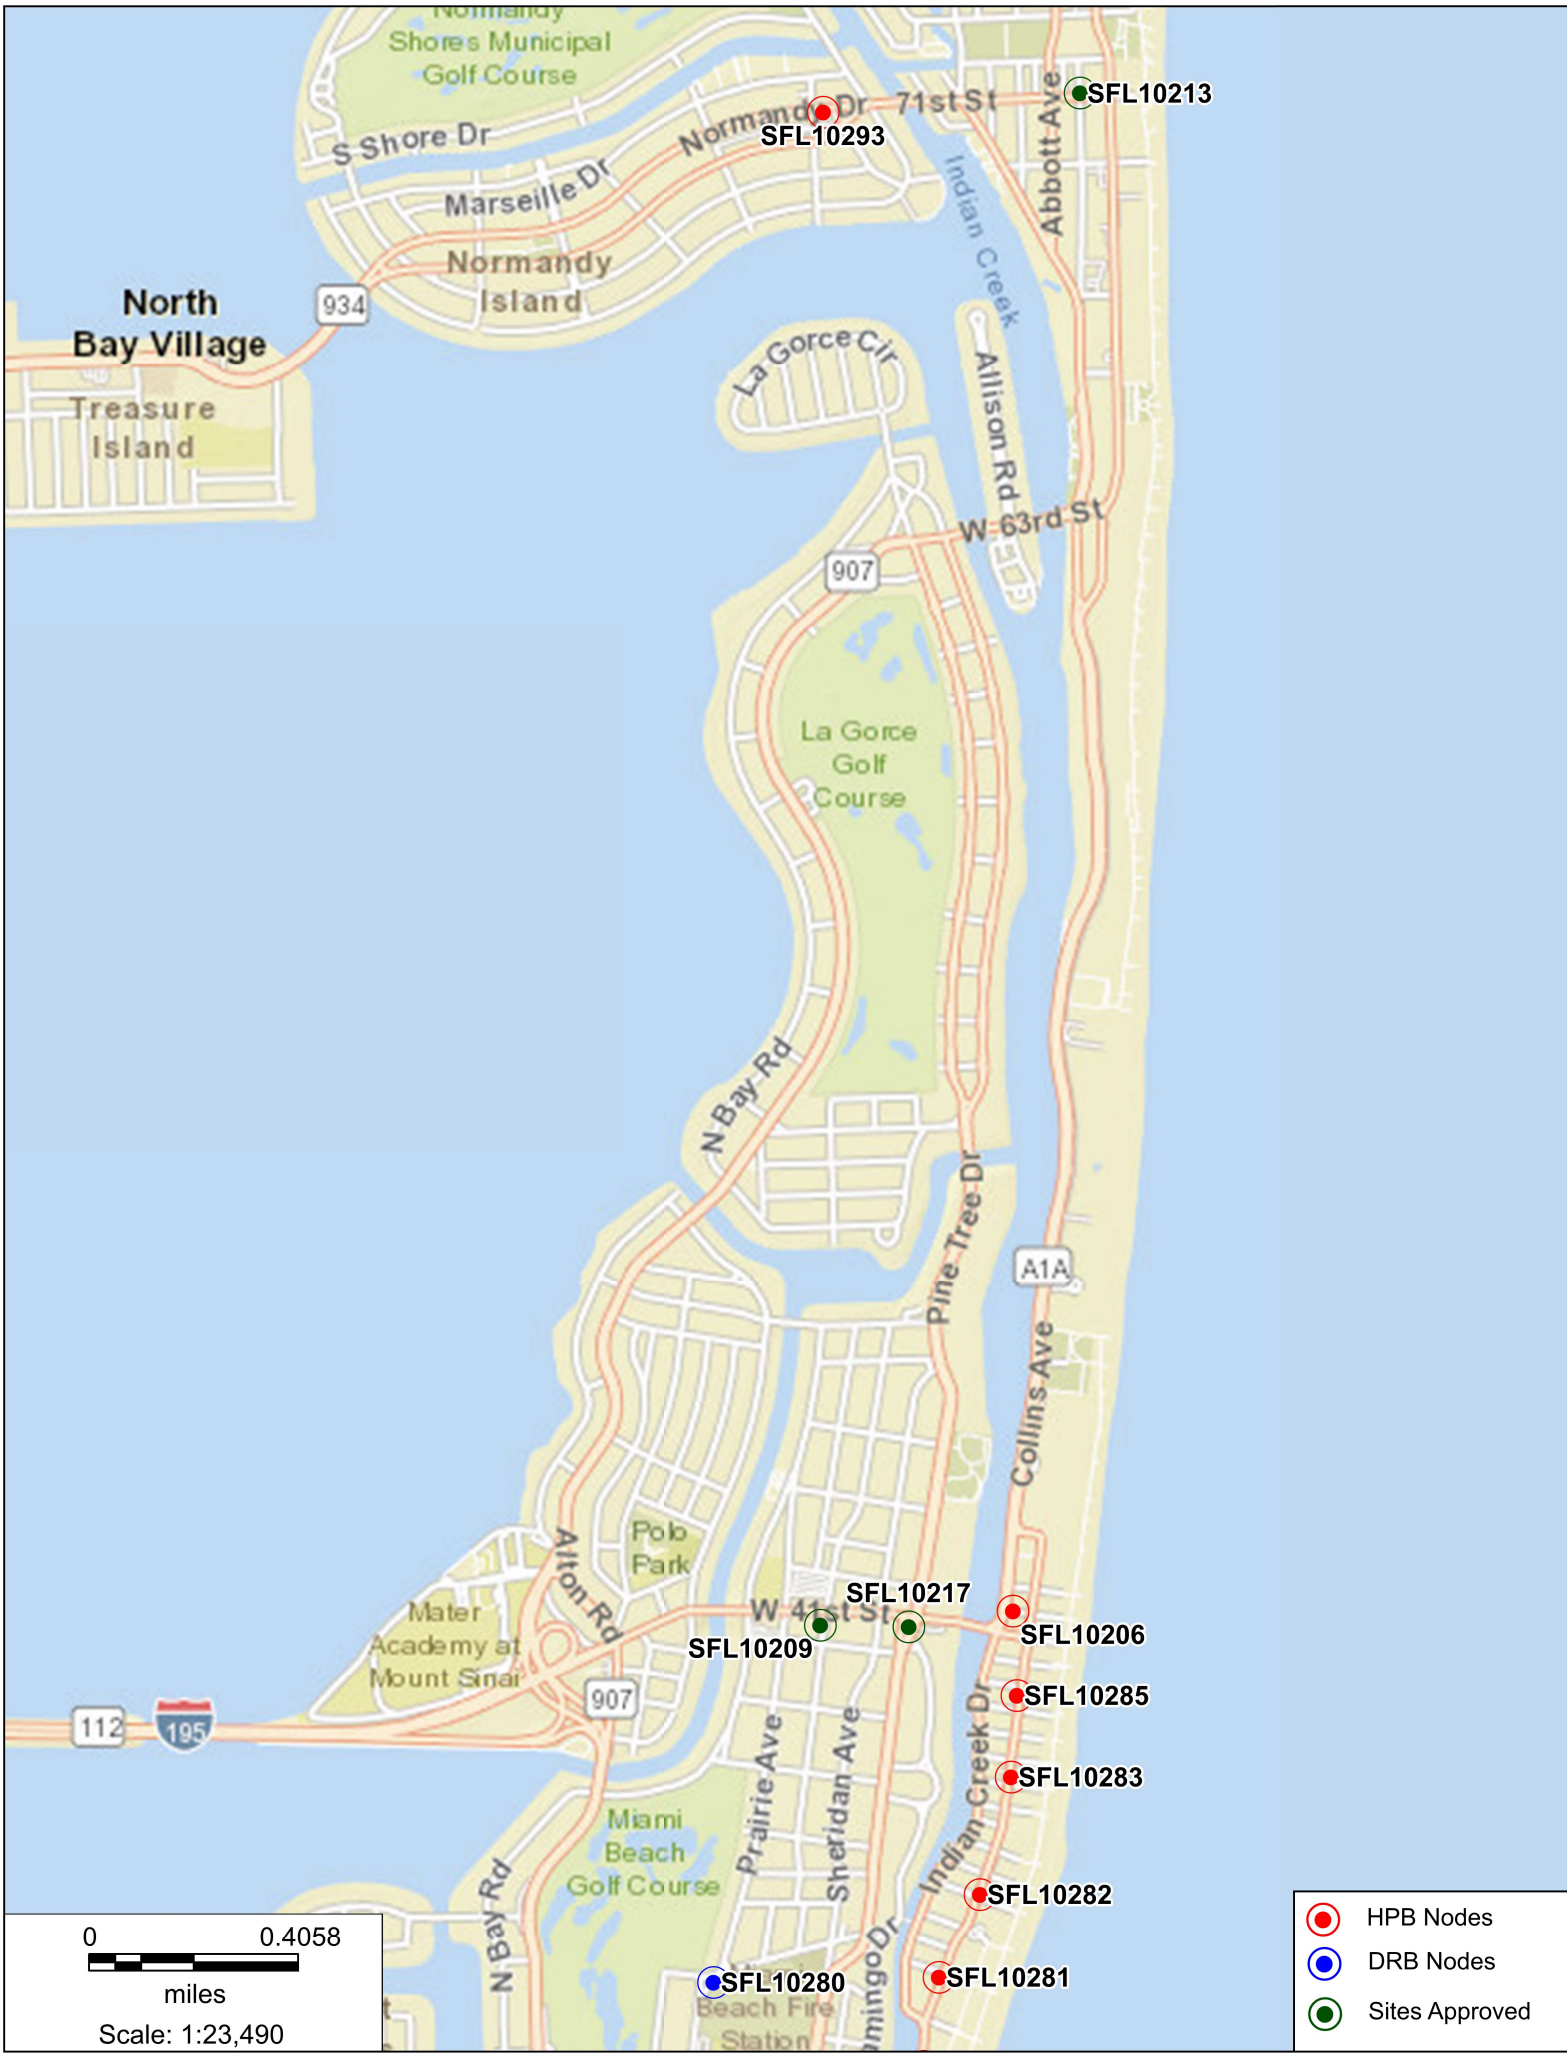

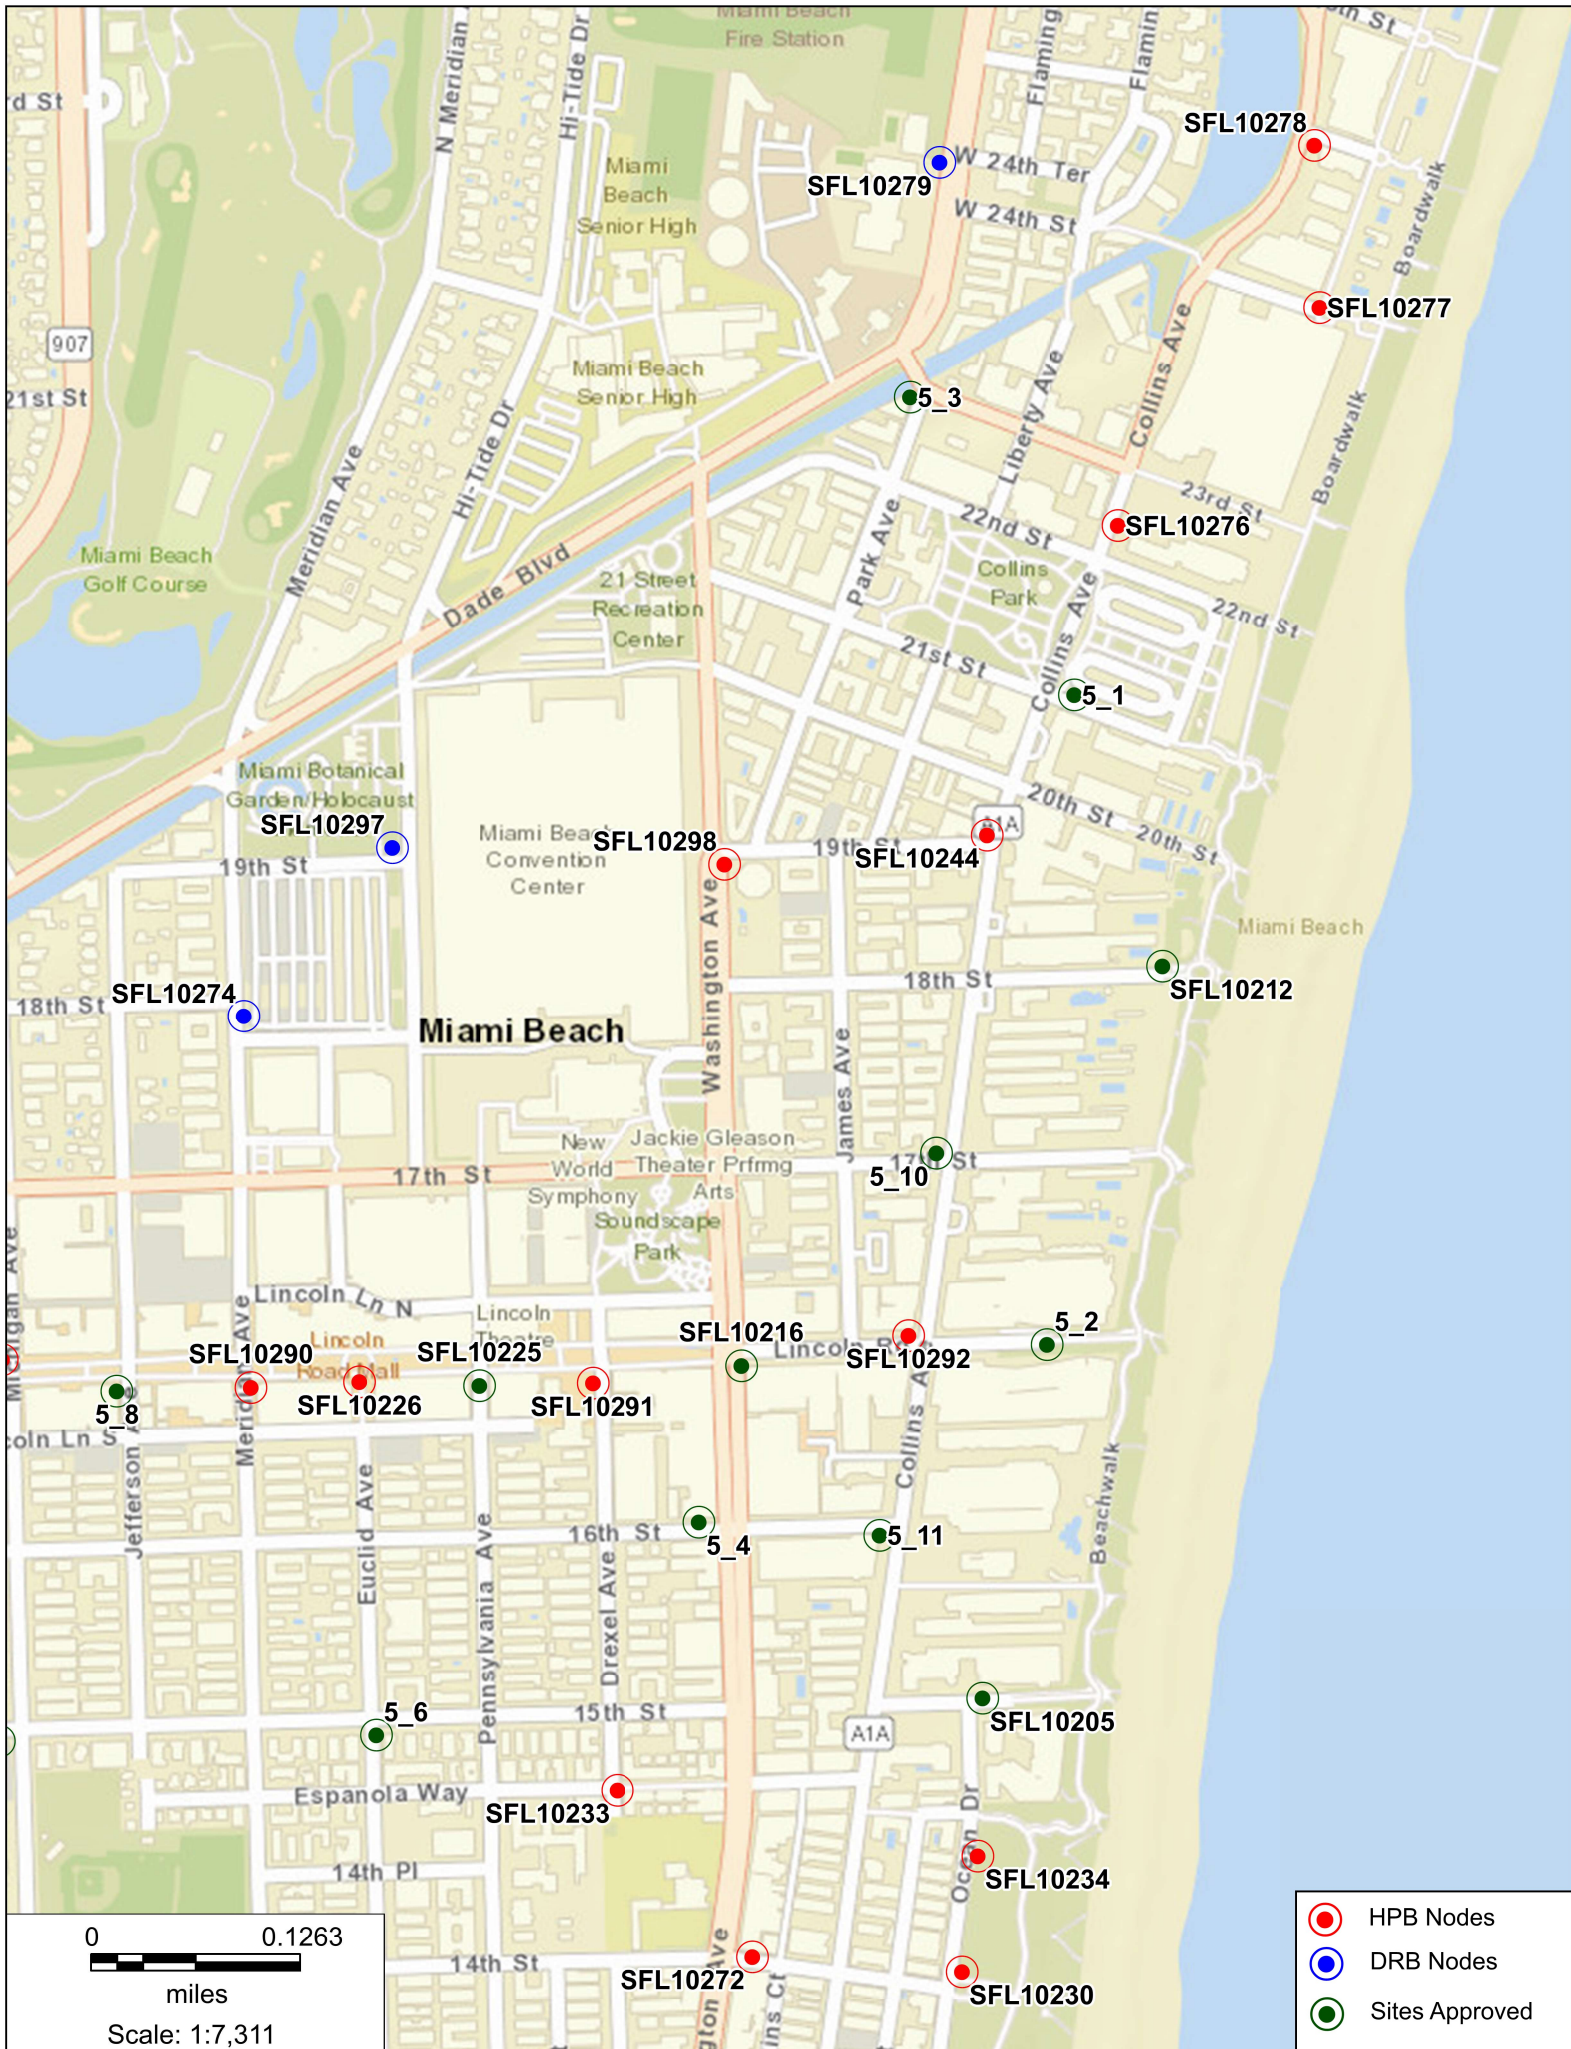

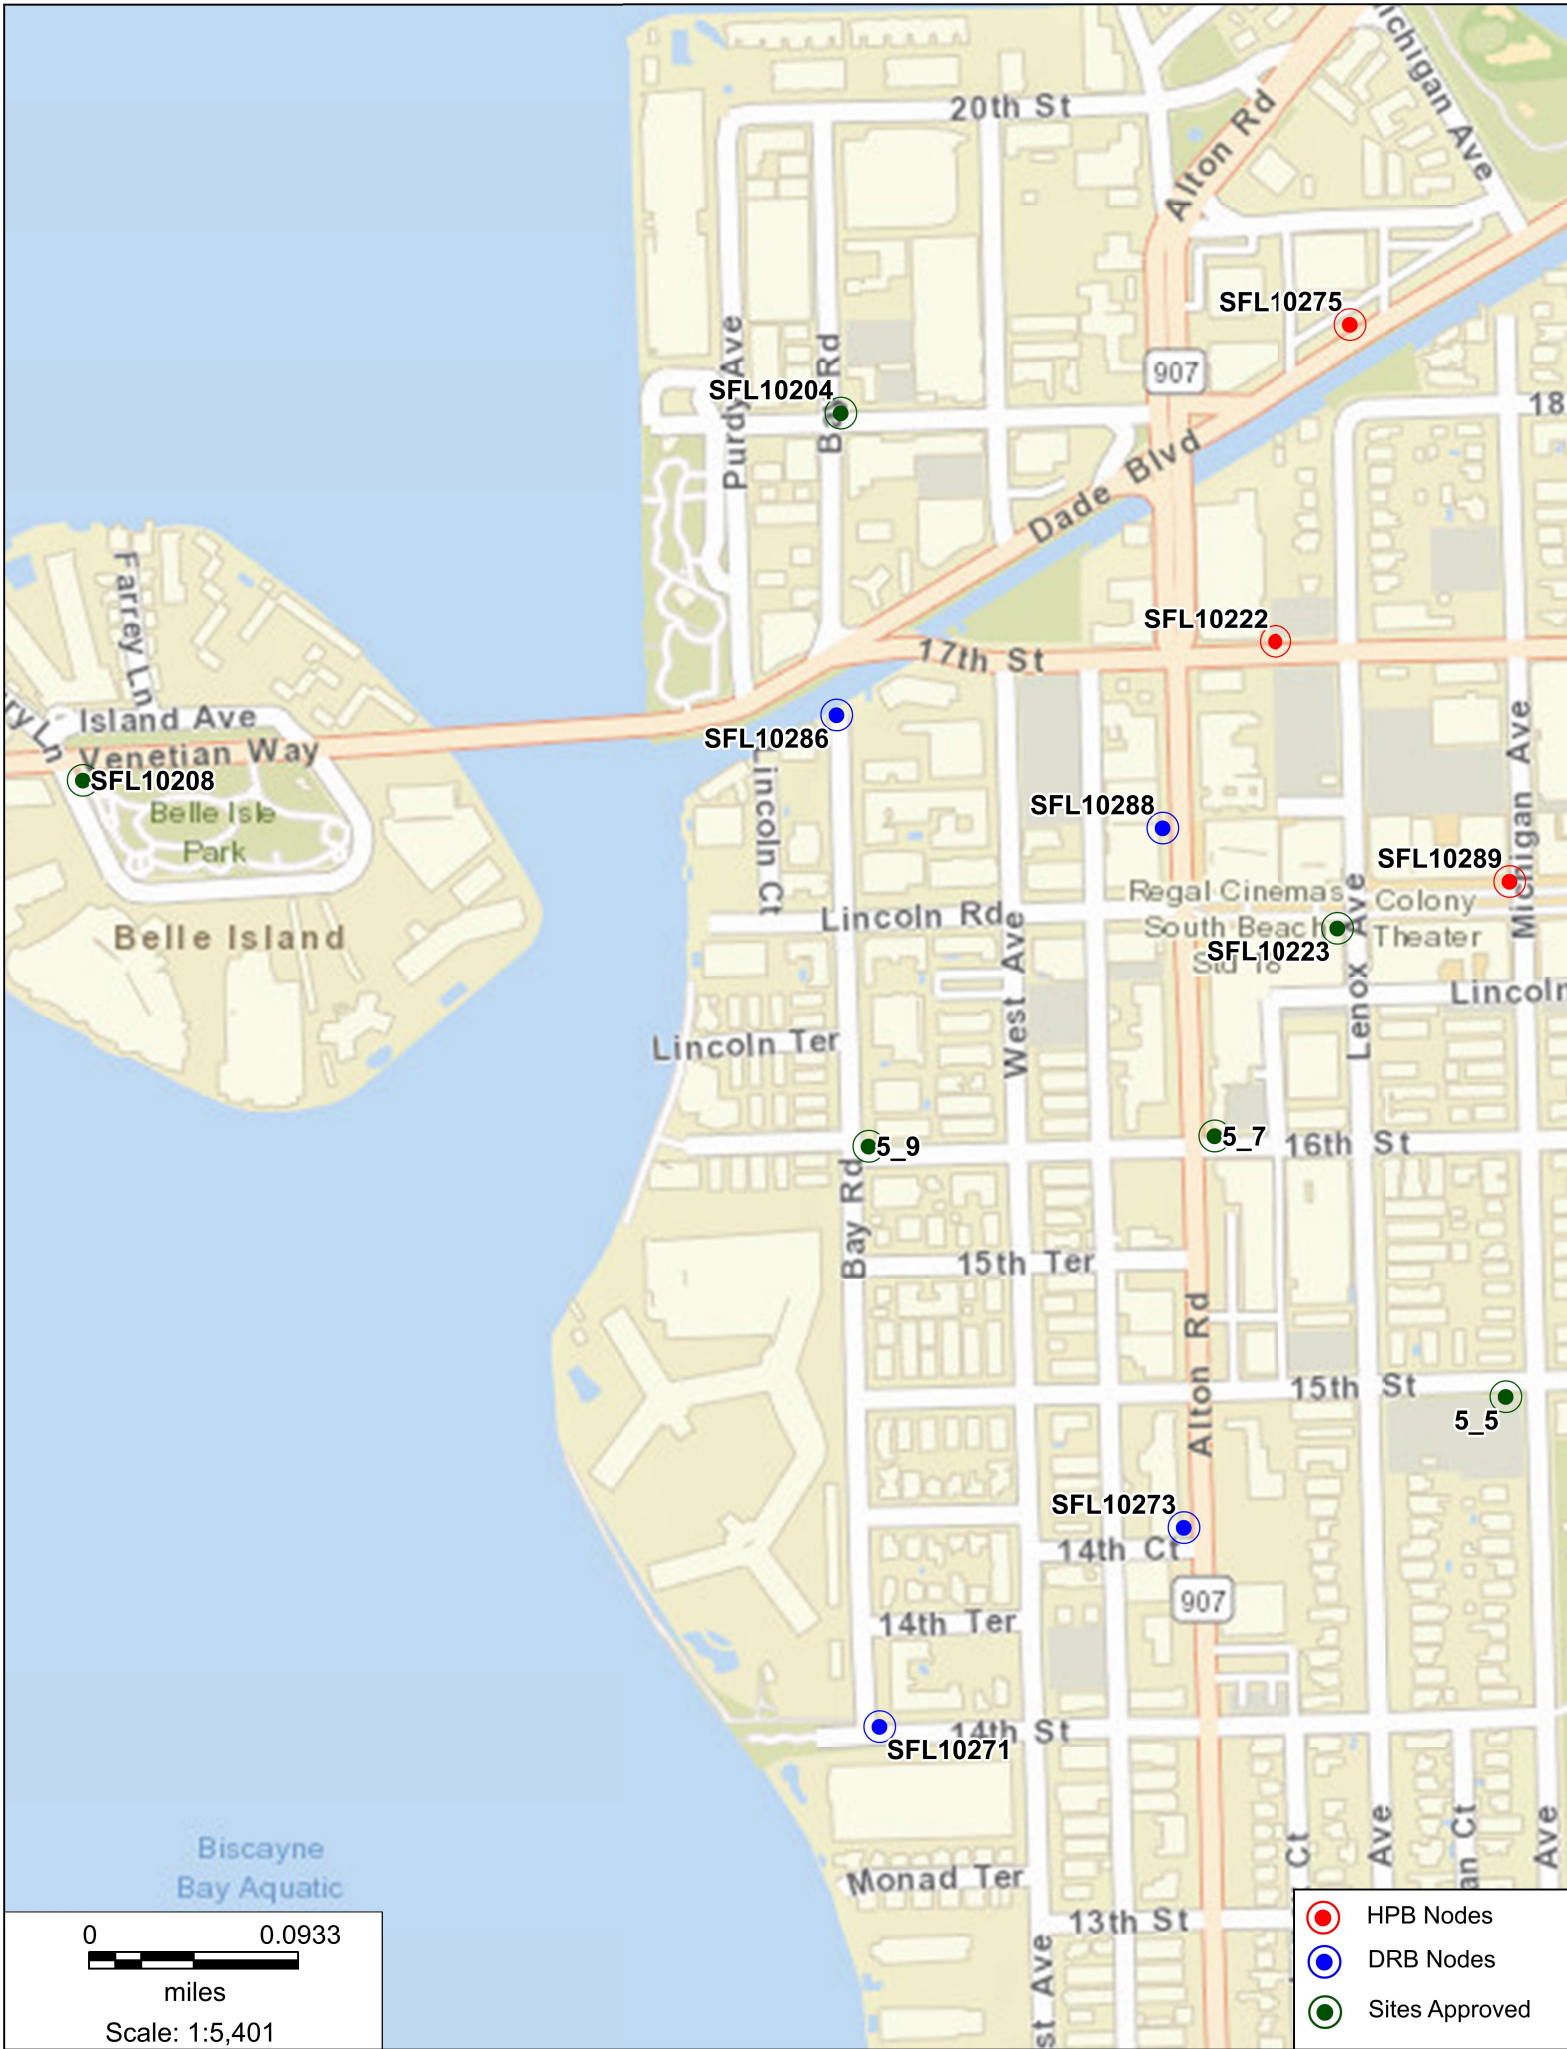

SFL10204

SFL10275

SFL10222

SFL10286

SFL10288

SFL10289

SFL10223

5_9

5_7


5_5

SFL10273

SFL10271

- HPB Nodes
- DRB Nodes
- Sites Approved

0 0.0933
miles
Scale: 1:5,401

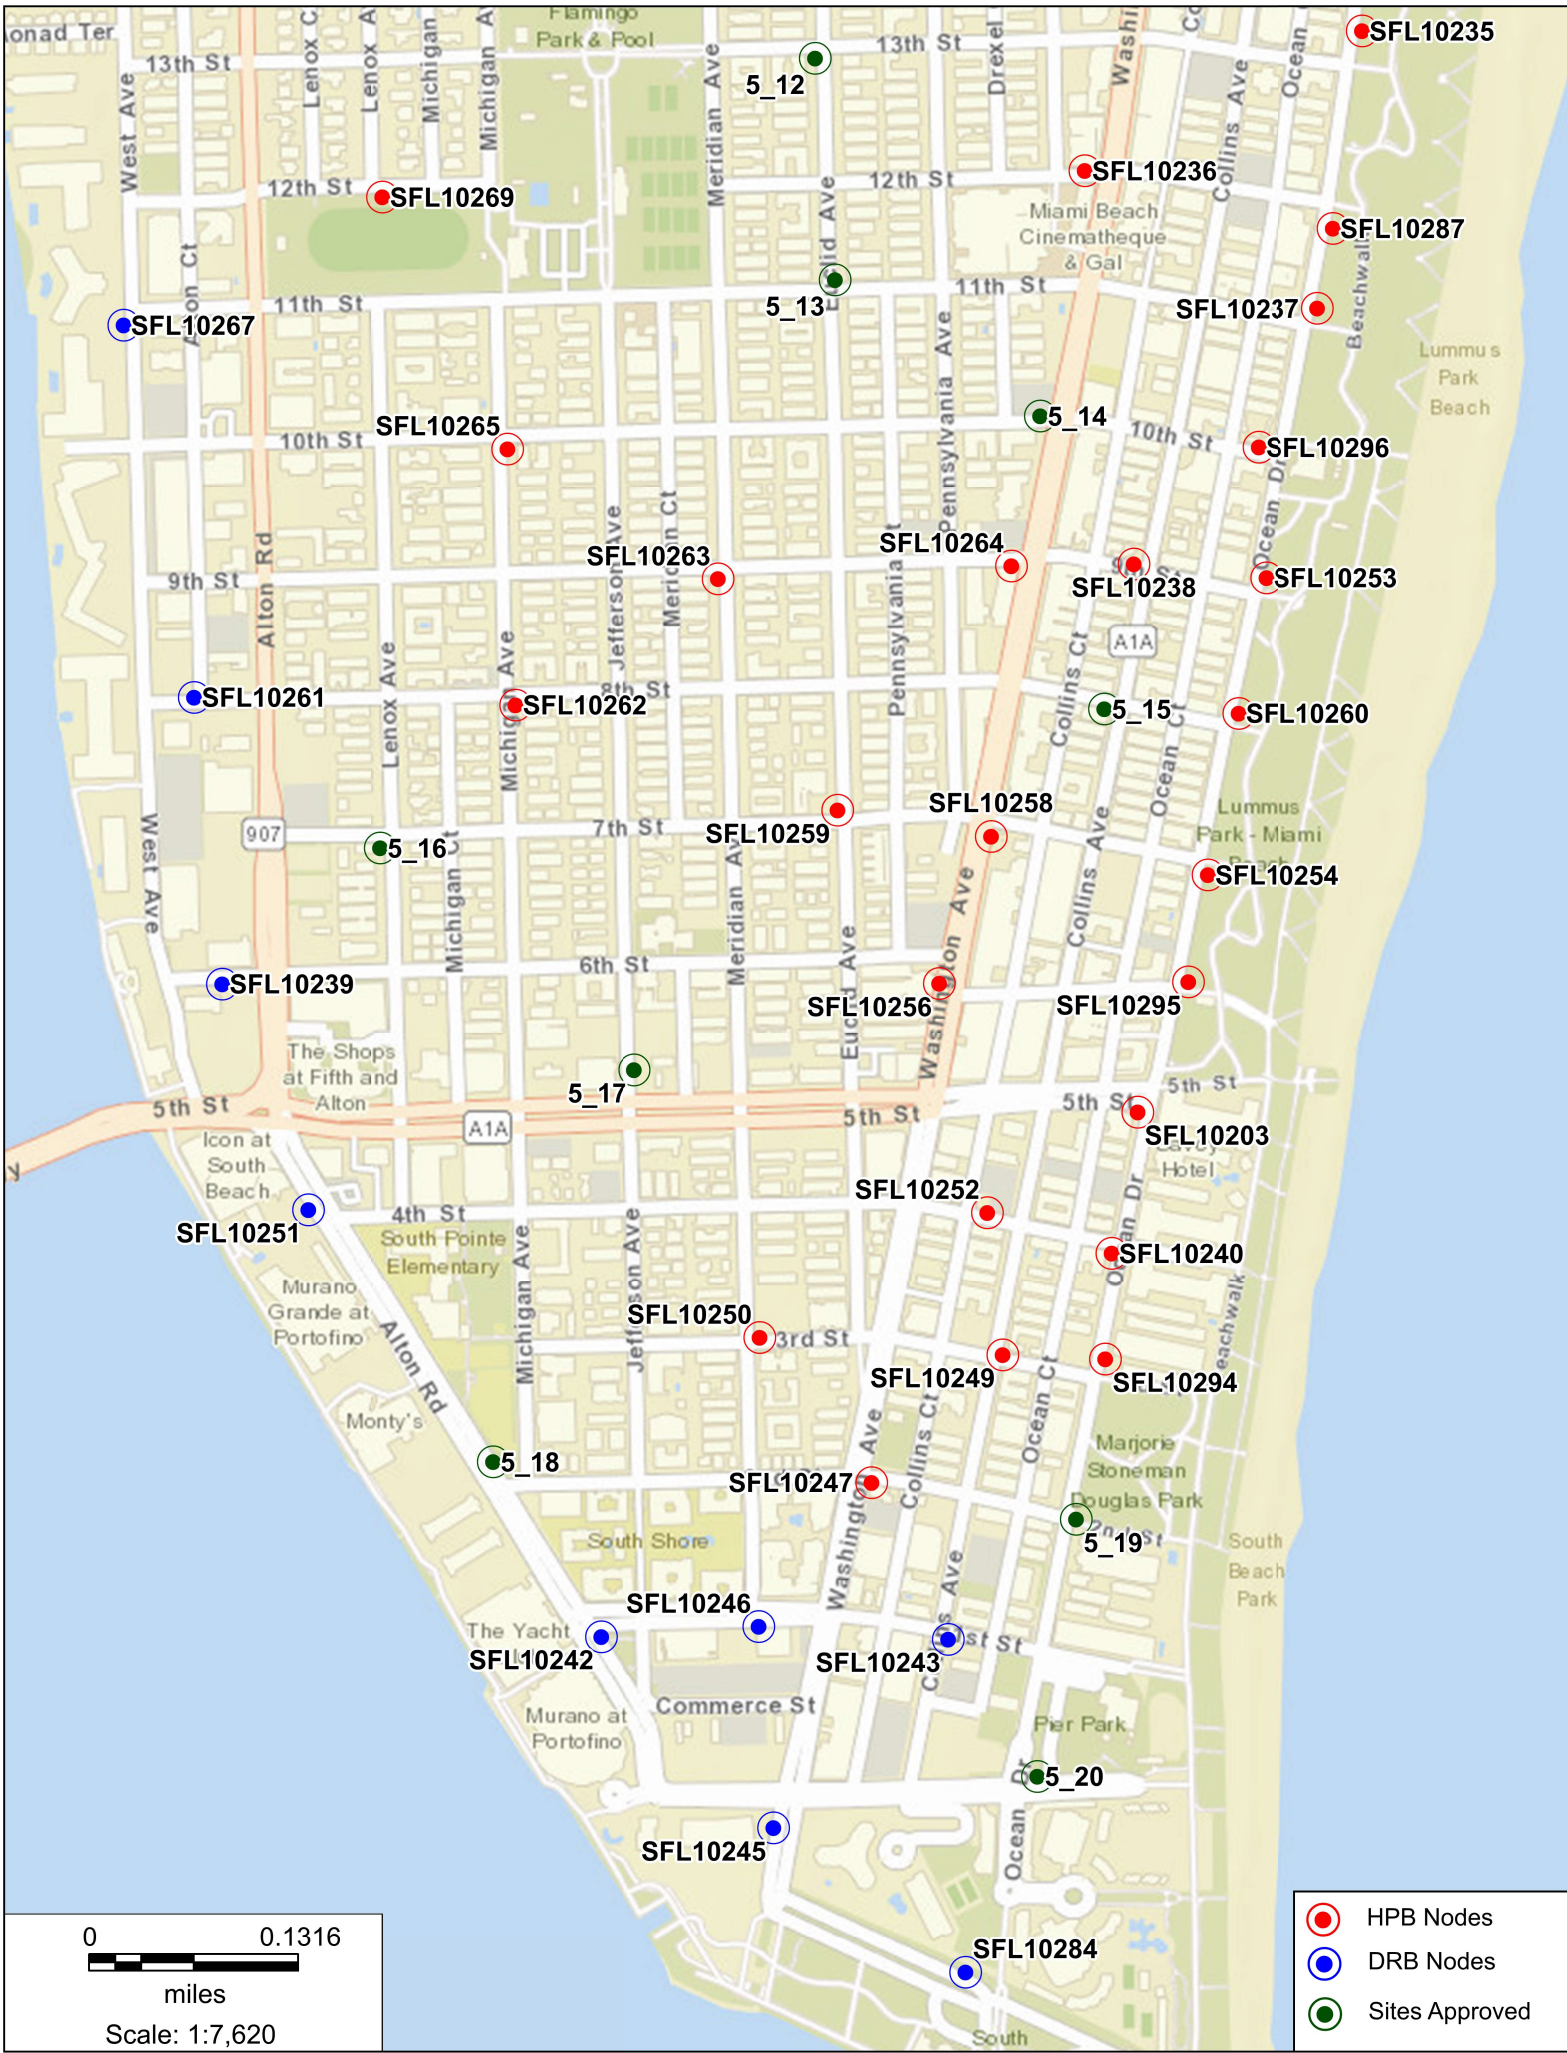

FL6462BA

909 8th Street, Miami Beach, FL 33139

Photosim – Proposed Stealth Pole



FL6462BA

909 8th Street, Miami Beach, FL 33139


Photosim - Proposed Stealth Pole



FL6462BA

909 8th Street, Miami Beach, FL 33139

Ariel View

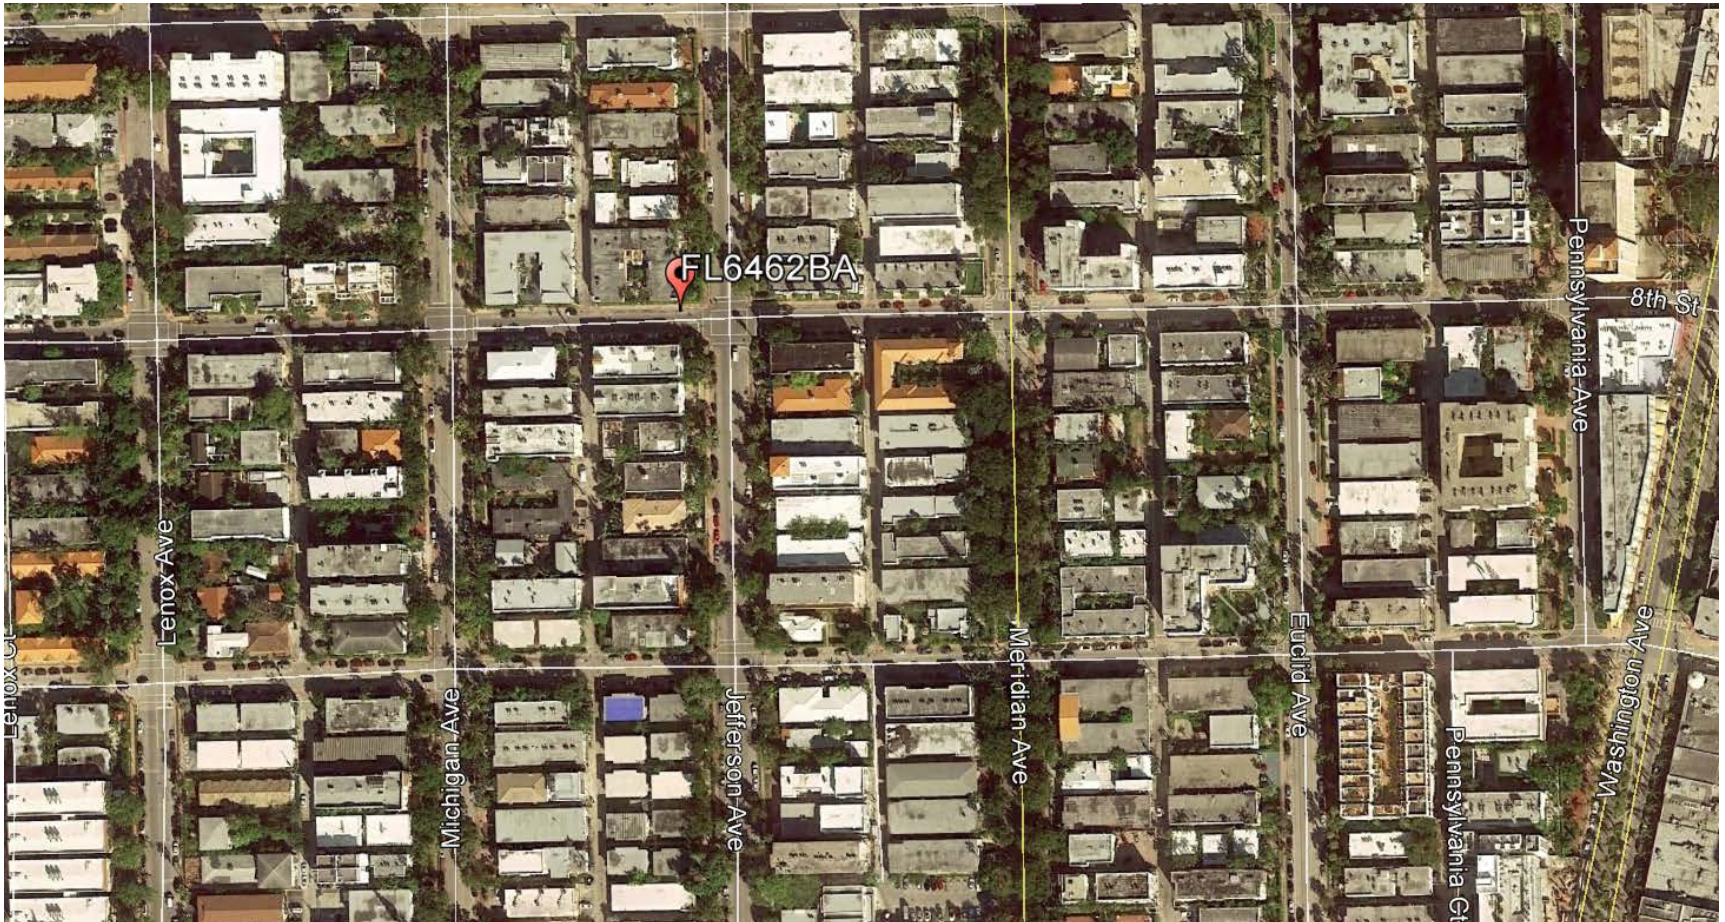

FL6462BA

909 8th Street, Miami Beach, FL 33139

North



FL6462BA

909 8th Street, Miami Beach, FL 33139

East



FL6462BA

909 8th Street, Miami Beach, FL 33139

South



FL6462BA

909 8th Street, Miami Beach, FL 33139

West

