

NOT FOR CONSTRUCTION



5




6



8



4

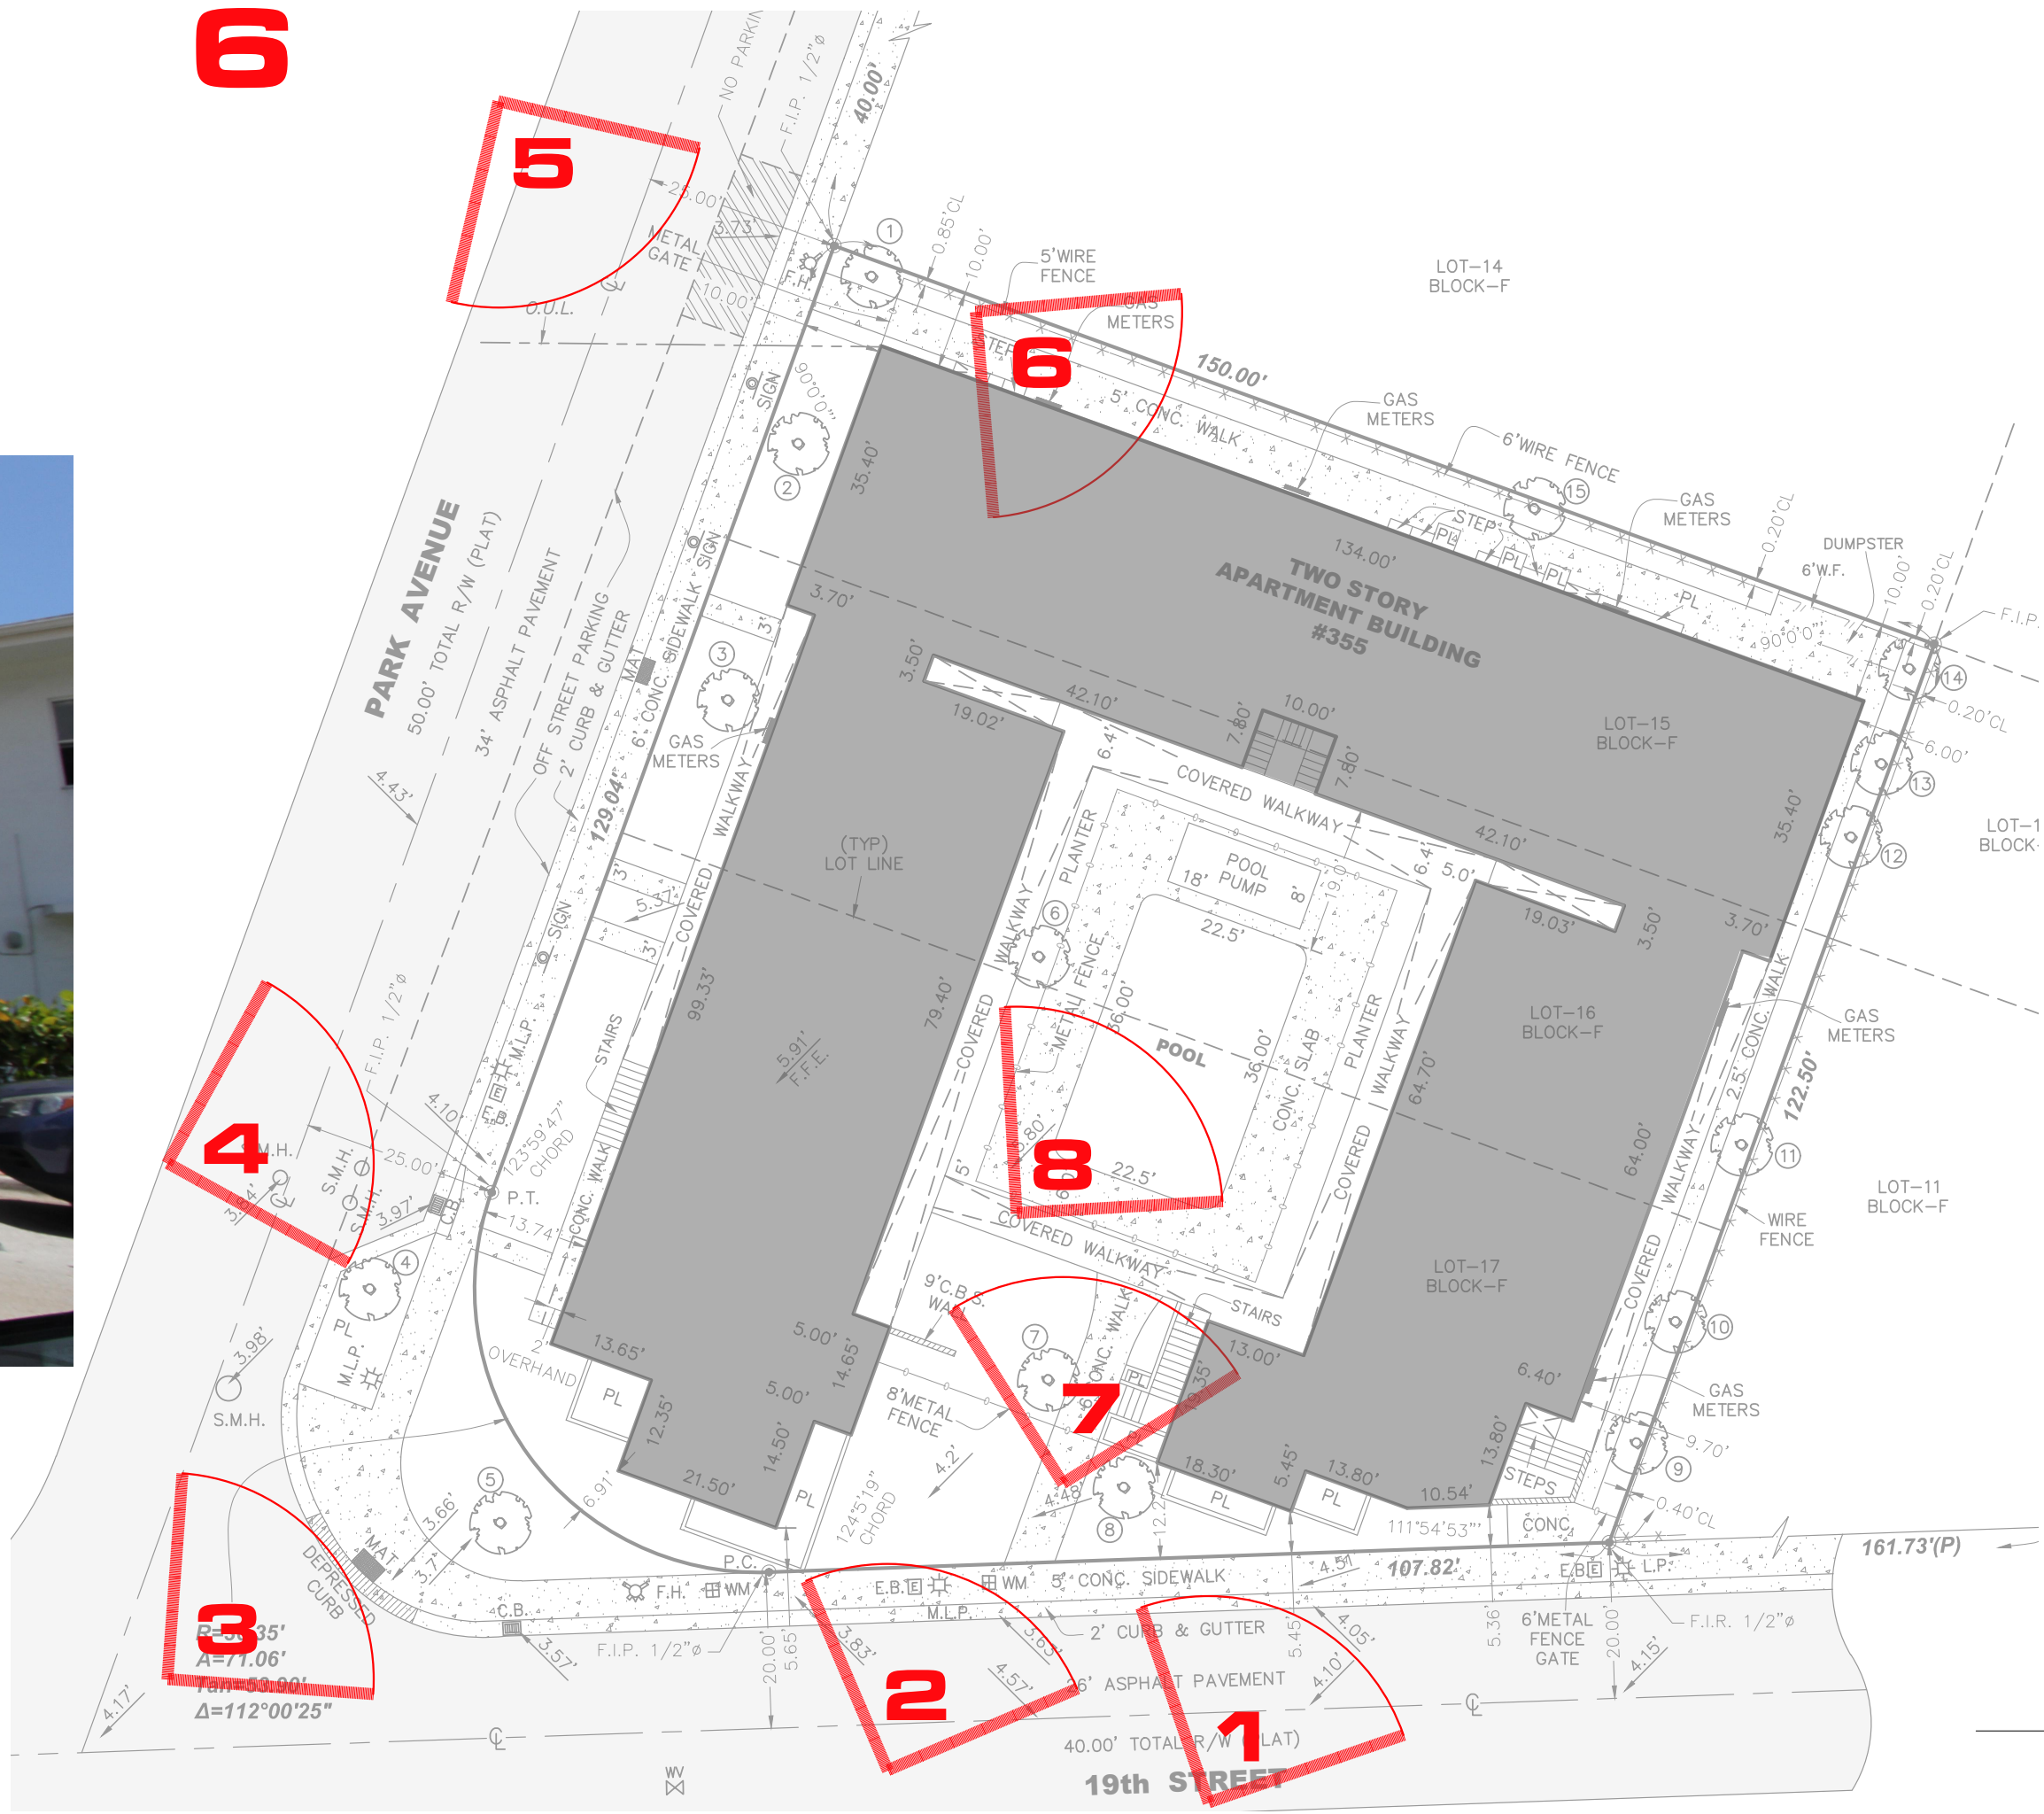

7



3




2



1

EXISTING BUILDING
PHOTOGRAPHIC STUDY - EXISTING CONDITIONS | 1
N.T.S.

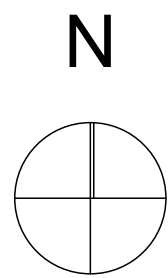

revuelta
architecture
international

Miami
Santiago, Chile

revuelta-architecture.com

2950 SW 27TH AVE
SUITE 1110
MIAMI, FL 33133
T: 305.590.5000
F: 305.590.5040

Project

PARK AVE. HOTEL


365 - 19th Street
MIAMI BEACH, FLORIDA 33139

Revisions

Owner Information

BUSLAM
960 ARTHUR GODFREY Rd., #
206
MIAMI BEACH, FLORIDA 33140
1.888.515.3107

Consultant

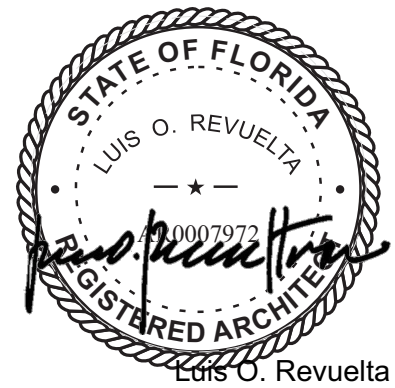

Luis O. Revuelta
AR-007972

HPB SUBMITTAL

Date
07/29/2019
Scale
AS SHOWN
Project No.
1822
Sheet Name
EXISTING BUILDING
Sheet No.

A-006

These Design And Drawings Are The Copyrighted Property Of Revuelta Architecture International. P.A. and May Not Be Reproduced Except with Specific Written Consent of the Architect.
The Contractor Must Check And Verify All Dimensions Of The Job And Be Responsible For Same. Reporting Any Discrepancies To The Architects Before Commencing Work. Drawings Not To Be Scaled.
This Blueprint Shall Be Used For ARCHITECTURAL PURPOSES ONLY. PARK AVE HOTEL - 3/1/2019. DATE: 1/29/2019