



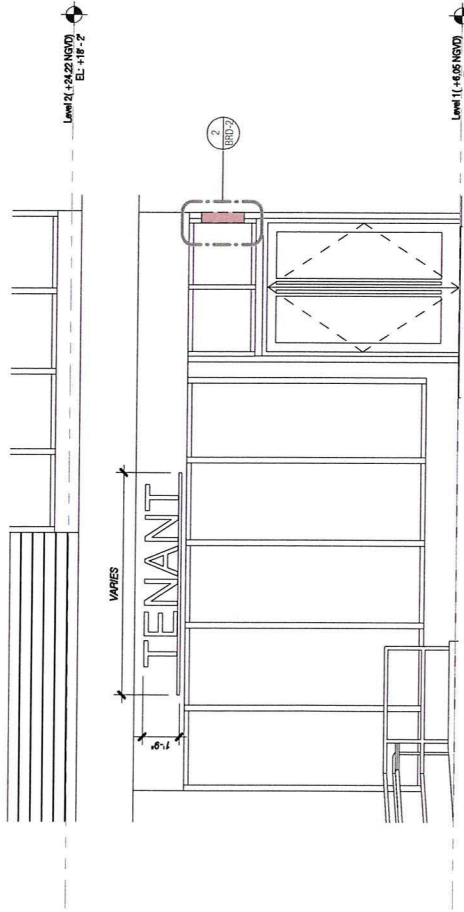

TYP STOREFRONT WALL SIGNAGE
ELEVATION
Scale: 1/4" = 1'-0"

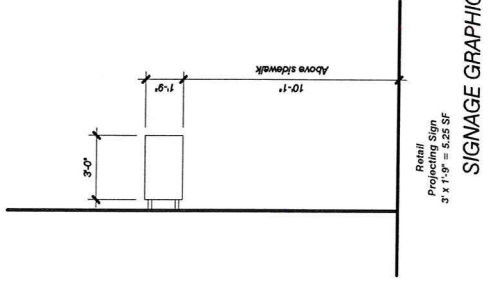

SIGNAGE GRAPHIC RETAIL PROJECTING
Scale: 1/4" = 1'-0"




Project Directory/ Tenant
Identification and Wayfinding




Ground Floor Retail Projecting Signage



Ground Floor Tenant Signage

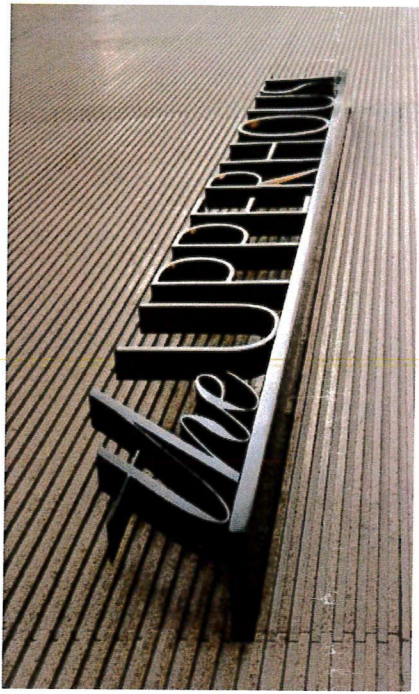

Upper Level Tenant Signage

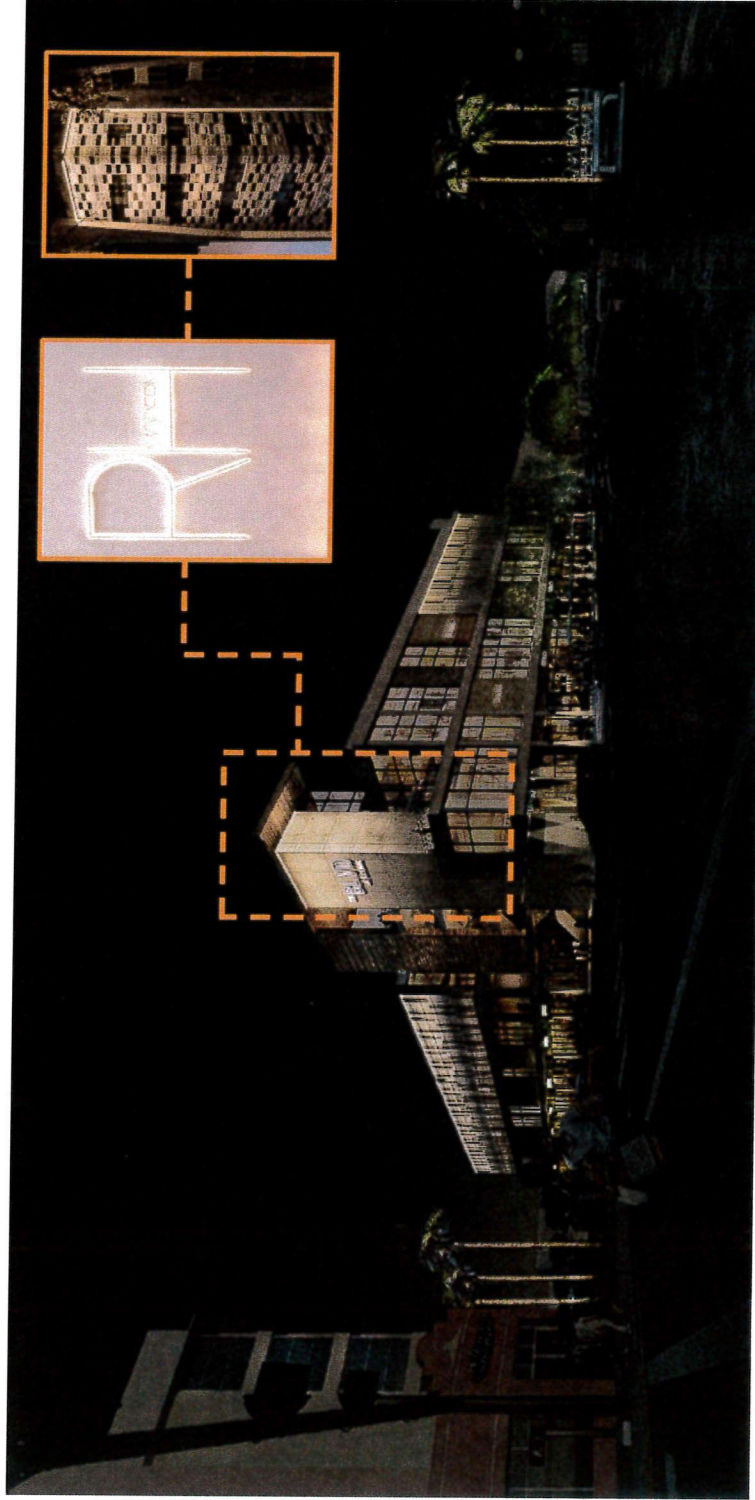

Project Identification Sign



The BLVD at Lenox

No copies, transmissions, reproductions, or electronic revisions of any portions of these drawings in whole or in part be made without the express written permission of Zyscovich Architects. All designs indicated in these drawings are property of Zyscovich Architects. All copyrights reserved © 2018.

1045 5th Street Miami Beach, Florida

Daytime View

December 11, 2018

ZYSCOVICH
ARCHITECTS

100 N Biscayne Blvd., 27th Fl
Miami, FL 33132-2304
t 305.372.5222 f 305.577.4521

e info@zyscovich.com
w www.zyscovich.com BRD-5



The BLVD at Lenox

No copies, transmissions, reproductions, or electronic revisions of any portions of these drawings in whole or in part be made without the express written permission of Zyscovich Architects. All designs indicated in these drawings are property of Zyscovich Architects. All copyrights reserved © 2018.

1045 5th Street Miami Beach, Florida

Nighttime View

December 11, 2018

ZYSCOVICH
ARCHITECTS

100 N Biscayne Blvd., 27th Fl
Miami, FL 33132-2004
t 305.372.5222 f 305.577.4521

e info@zyscovich.com
w www.zyscovich.com BRD-6



The BLVD at Lenox

No copies, transmissions, reproductions, or electronic revisions of any portions of these drawings in whole or in part be made without the express written permission of Zyscovich Architects. All designs indicated in these drawings are property of Zyscovich Architects. All copyrights reserved © 2018.

1045 5th Street Miami Beach, Florida

Entry

ZYSCOVICH
ARCHITECTS

100 N Biscayne Blvd. 27th Fl
Miami, FL 33132-2304
info@zyscovich.com
www.zyscovich.com

December 11, 2018

BRD-7



The BLVD at Lenox

No copies, transmissions, reproductions, or electronic revisions of any portions of these drawings in whole or in part be made without the express written permission of Zyscovich Architects. All designs indicated in these drawings are property of Zyscovich Architects. All copyrights reserved © 2018.

1045 5th Street Miami Beach, Florida

Lenox

ZYSCOVICH
ARCHITECTS

100 N Biscayne Blvd., 27th Fl
Miami, FL 33132-2304
w www.zyscovich.com
t 305.577.5222 f 305.577.5221

December 11, 2018

BHD-8