



BOARD: HPB19-0366
MEETING OF: 3/10/2020
SUBMITTED BY: A. Gonzalez
RECEIVED BY: J. Silberling

"Exhibit A"
HEARING DATE
3/10/2020

URBANICA - COLLINS

DESIGN DEVELOPMENT PRESENTATION

March 05, 2020

INC Architecture & Design
150 Varick St, 5th Floor
New York, NY 10013
212.673.1695
www.inc.nyc

1.0

—

EXTERIOR: FRONT ENTRY

—

INC Architecture & Design

1.1 VIEW

Exterior Entry

Collins



1.2 VIEW


Exterior Drop Off

Enlarged Plan
Ground Floor COLLINS


COLINS AVE.

PARKING

ELEV.

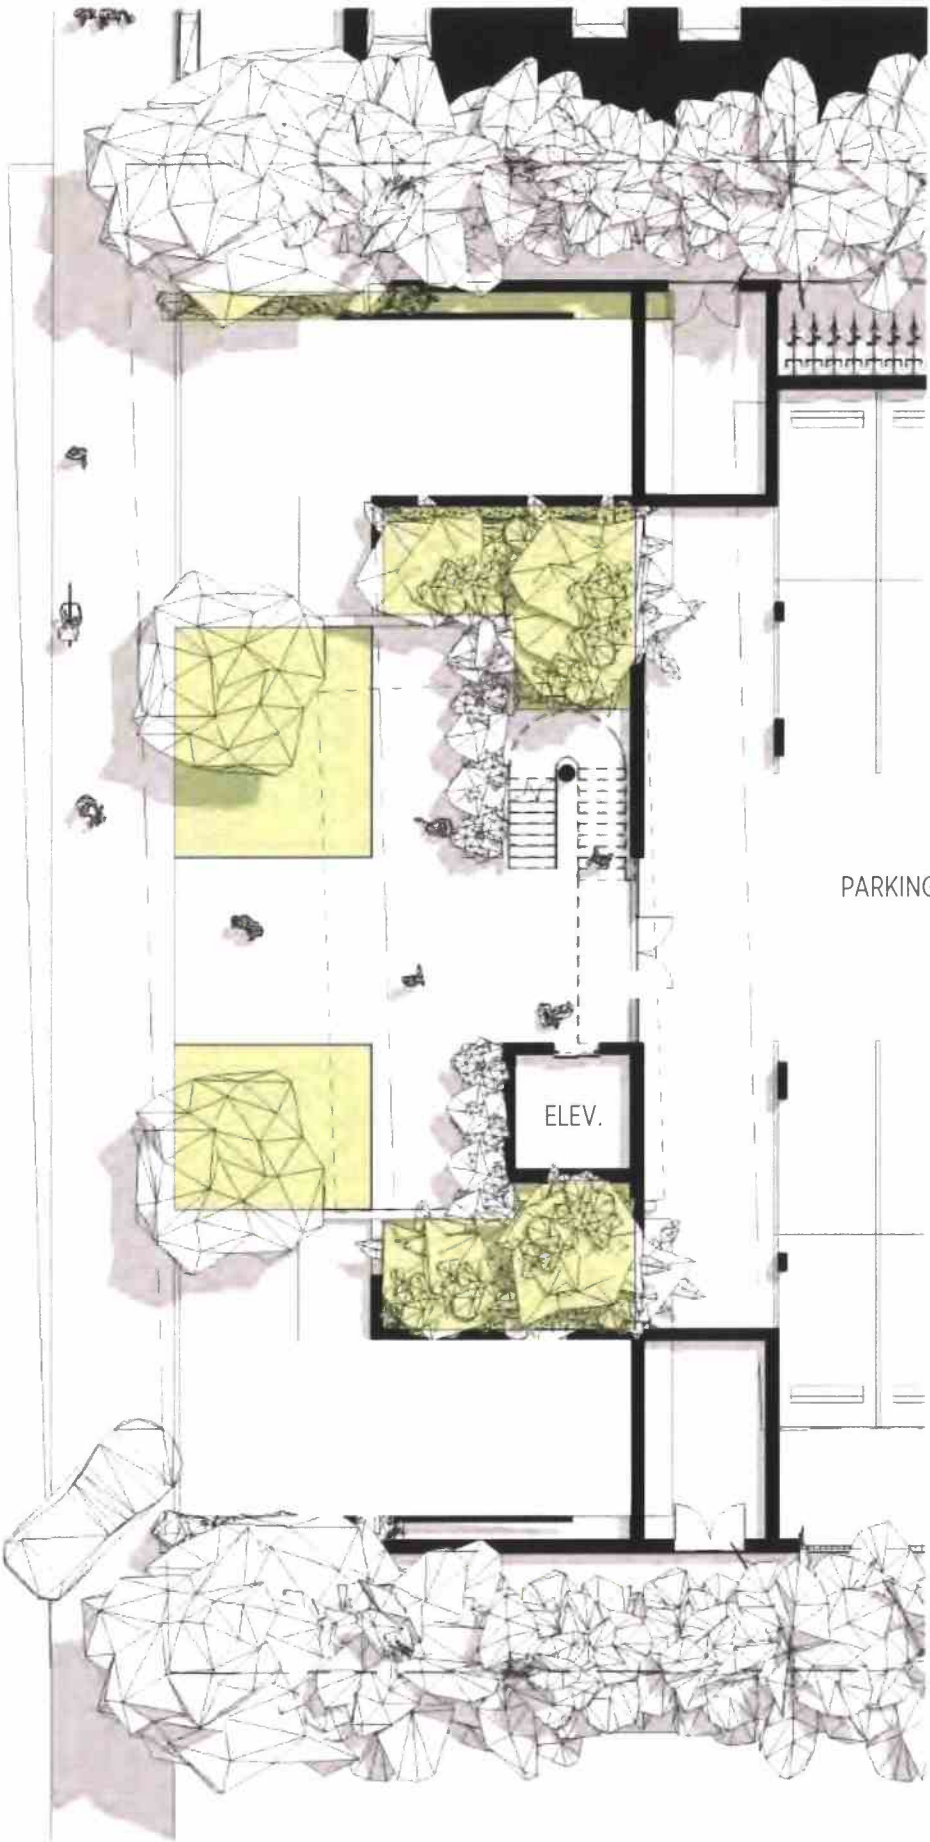

FLOOR 01
SCALE 3/64" = 1'-0"

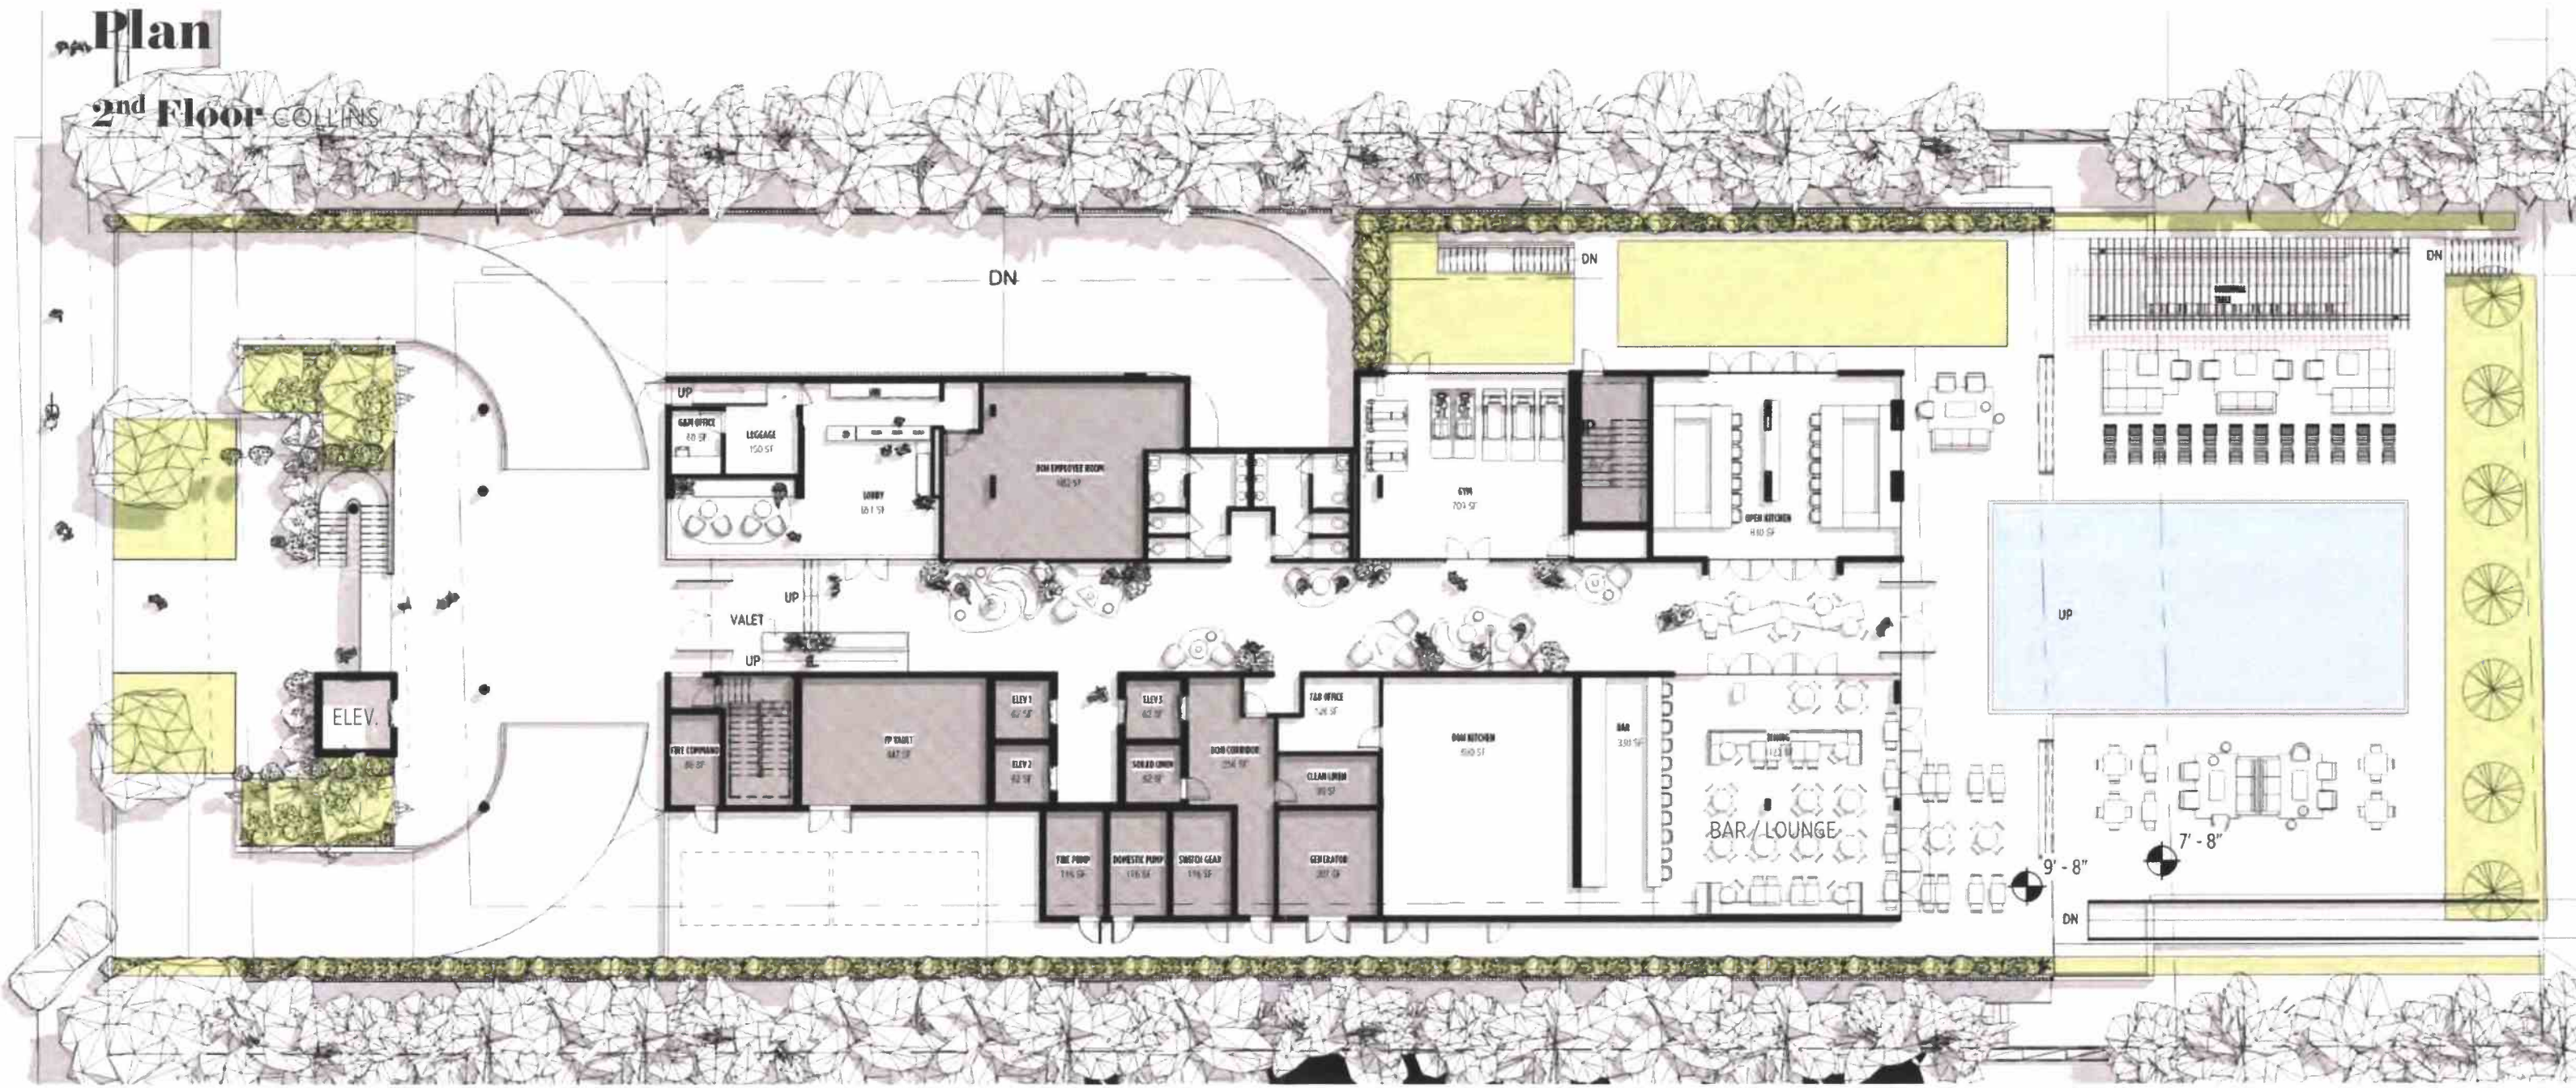

FLOOR 01
SCALE 1/8" = 1'-0"

1.5 VIEW

URBANICA HOTEL

Exterior Entry

Materials



FROSTED GLASS

WHITE STUCCO

CORAL STONE

