


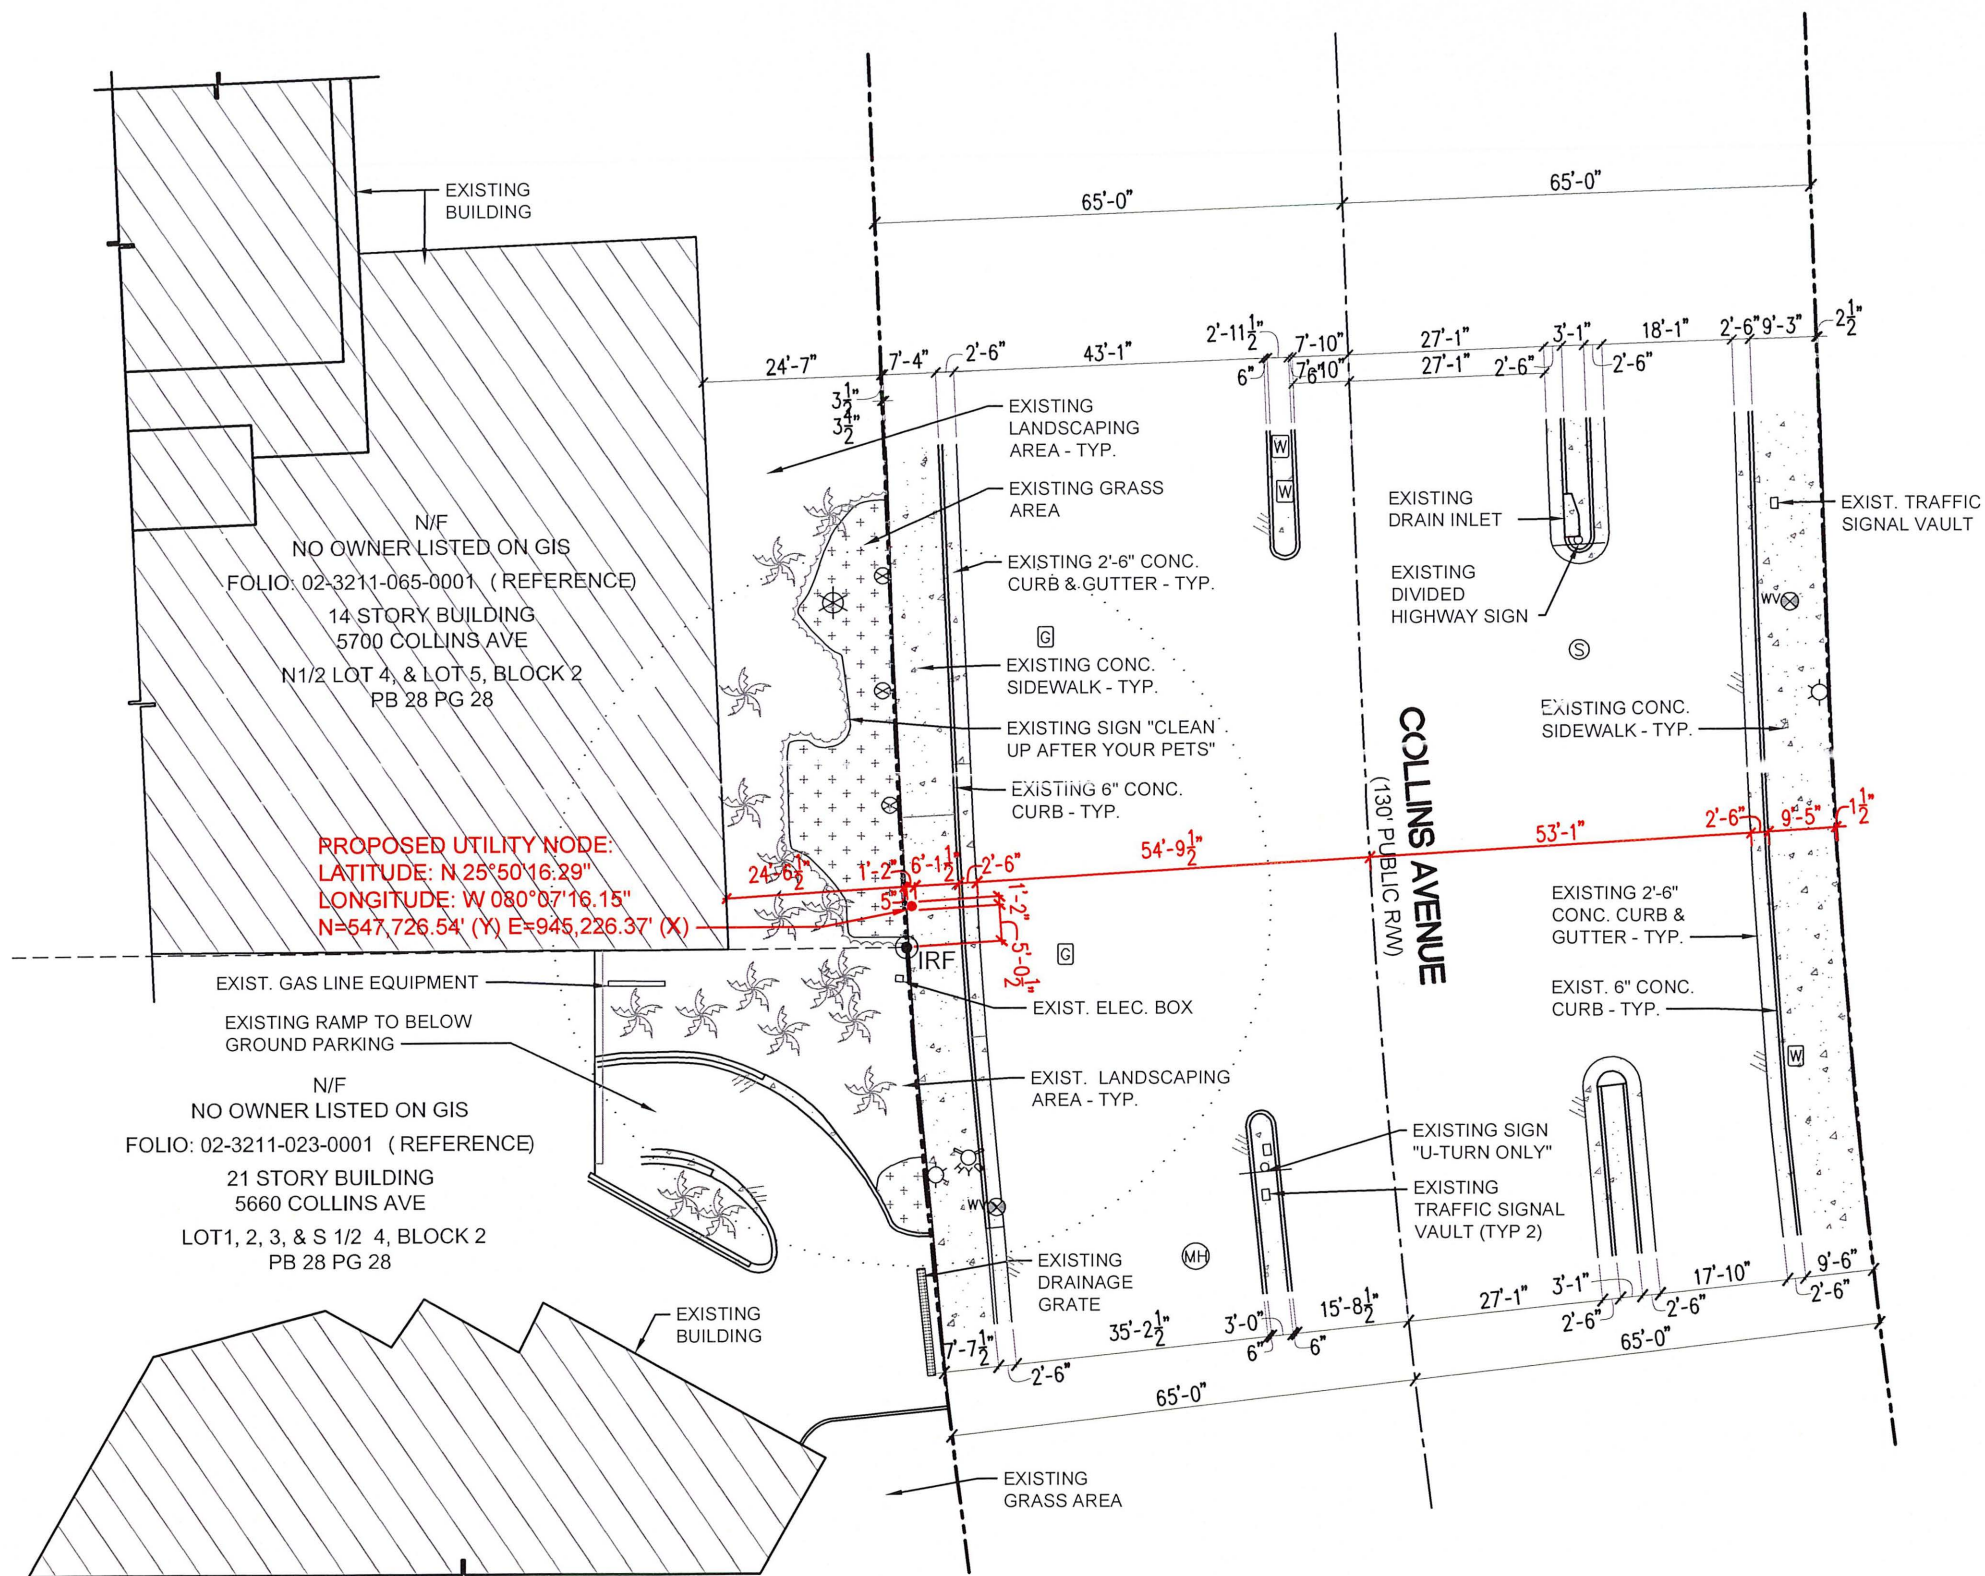

LEGEND	
---	ADJOINERS PROPERTY LINE (NOT SURVEYED)
---	RIGHT-OF WAY LINE
☼	LIGHT POLE
⊞	DRAIN INLET
ⓐ	GAS VALVE
⊗	LANDSCAPE LIGHT
⊞	FIRE HYDRANT
ⓐ	WATER MANHOLE
ⓐ	TELCO MANHOLE
ⓐ	STORM DRAIN MANHOLE
ⓐ	SANITARY SEWER MANHOLE
ⓐ	MANHOLE
ⓐ	WATER METER
ⓐ	WATER VALVE
ⓐ	SIGN
ⓐ	1/2" IRON REBAR (FOUND)
☼	PALM TREE

**CROWN CASTLE
SMALL WIRELESS FACILITIES
DRB 19-0502 (MI90XS527)
5678 COLLINS AVE.**

PROPOSED SITE PLAN
JANUARY 13, 2020
N.T.S.

R.J. HEISENBOTTLE ARCHITECTS, P.A.
2199 PONCE DE LEON BLV, CORAL GABLES, FLORIDA 33134
PHONE: 305.446.7799 / FAX: 305.446.9275
FLORIDA REGISTRATION NUMBER: AR 0010865





1:13:20


MI90XS527


Aerial View


5678 Collins Ave, Miami Beach, FL 33140

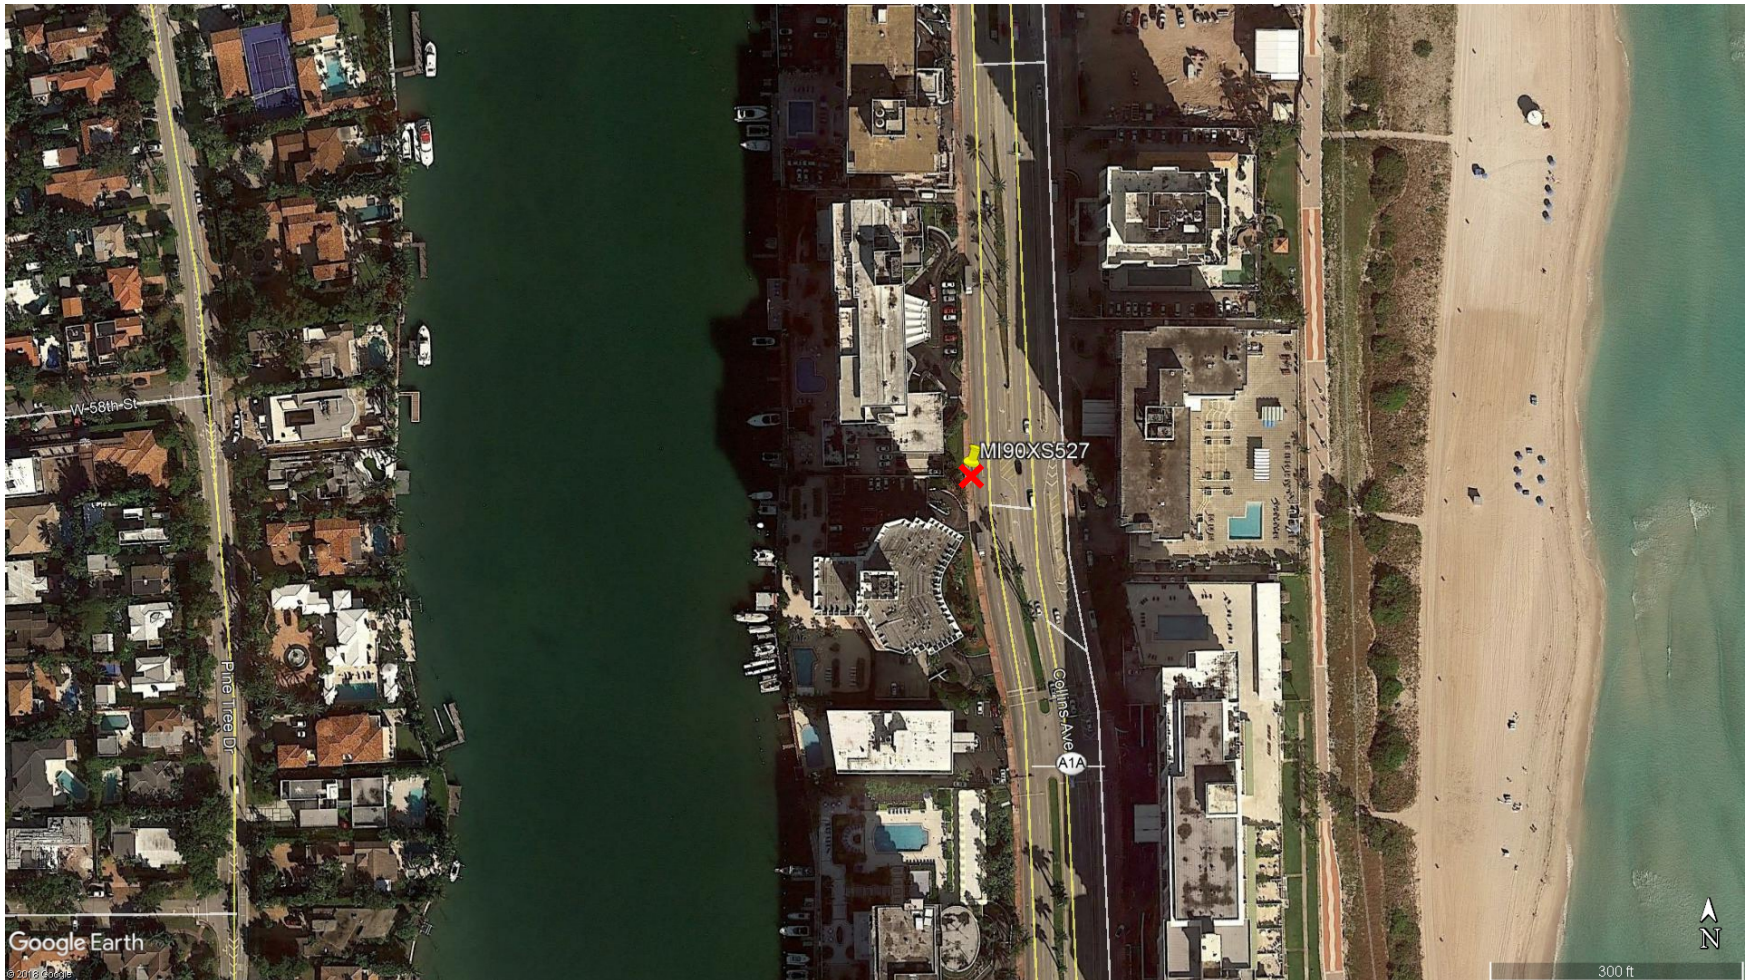


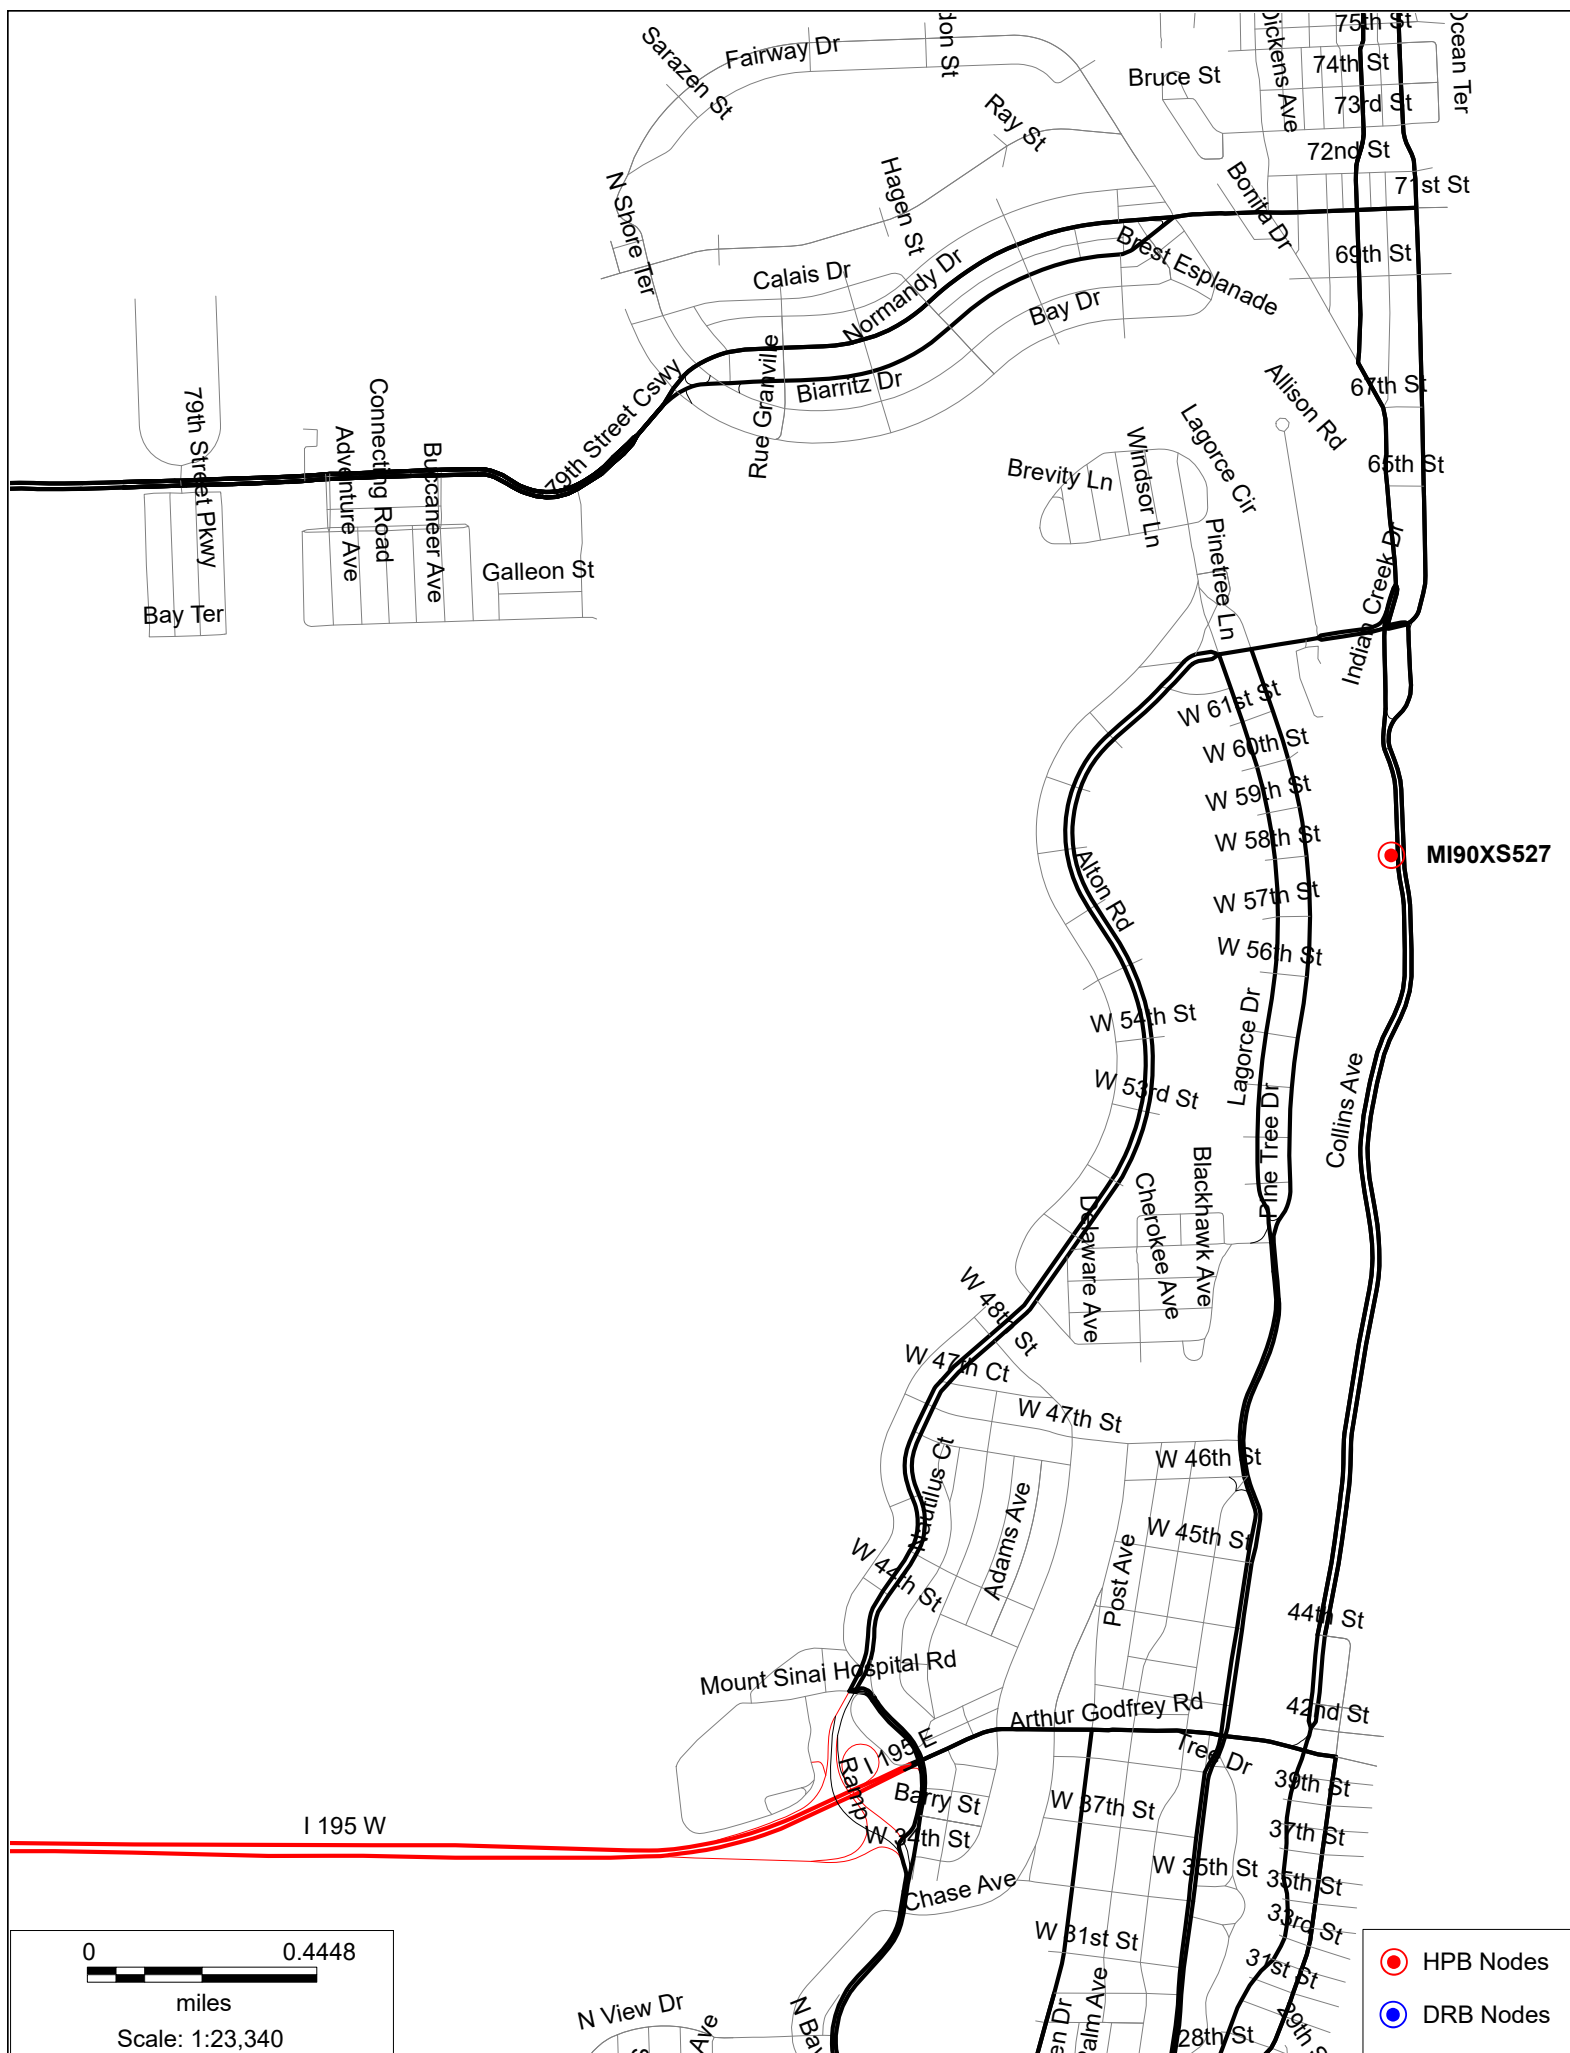

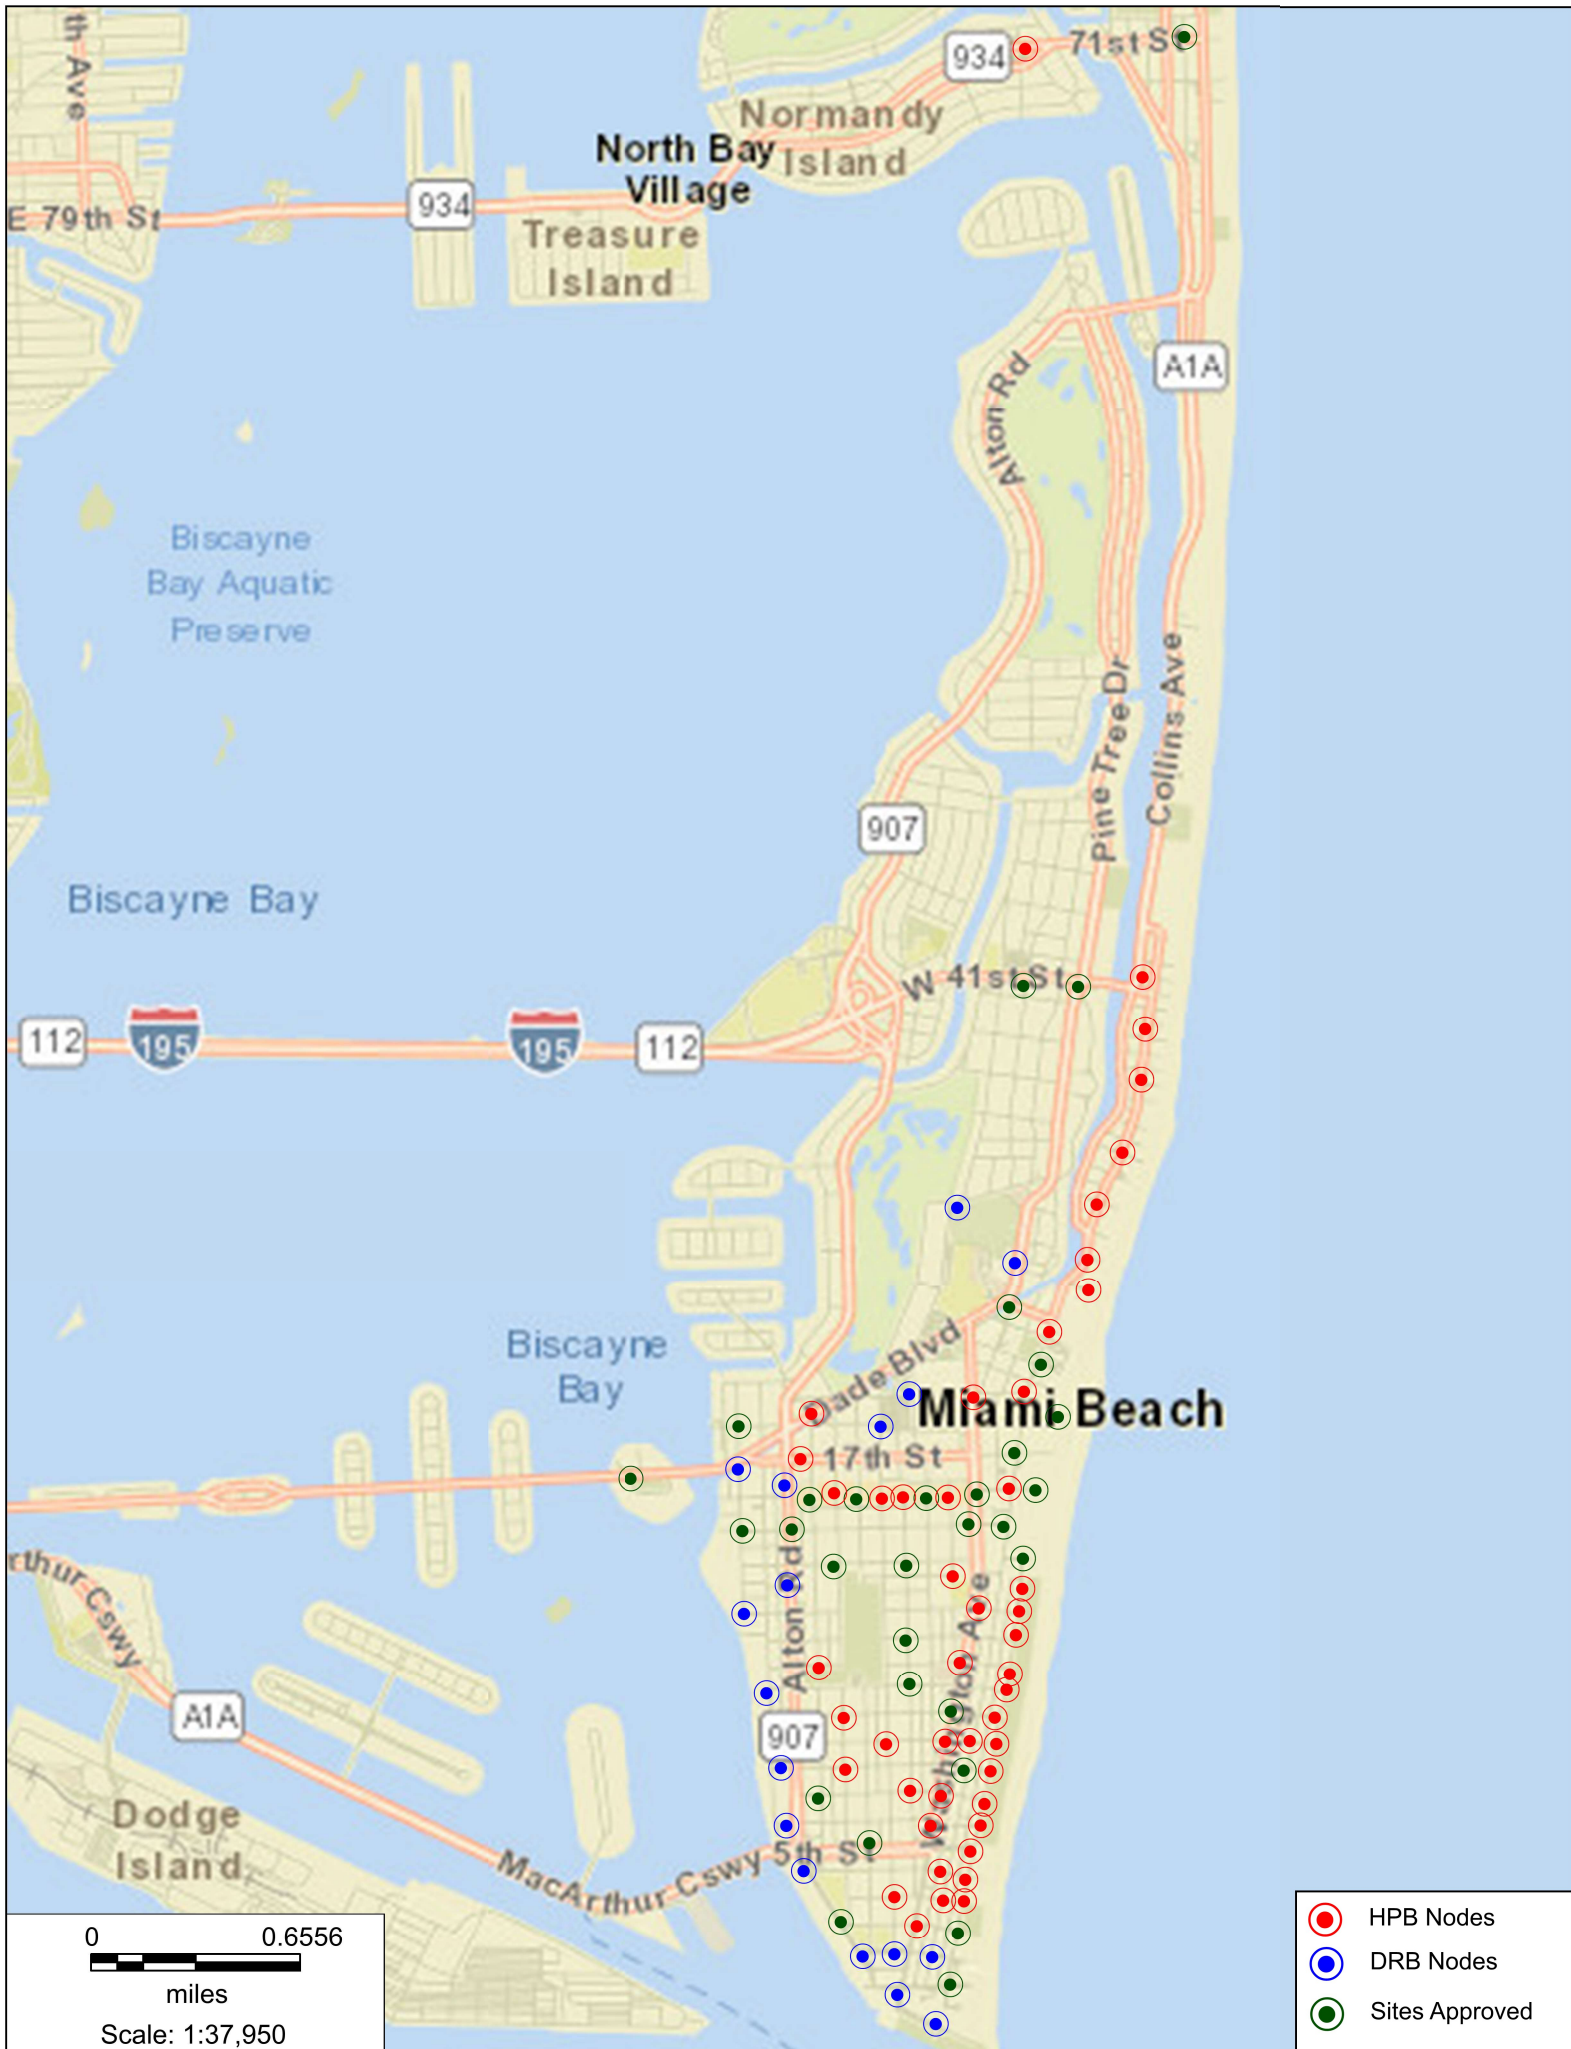


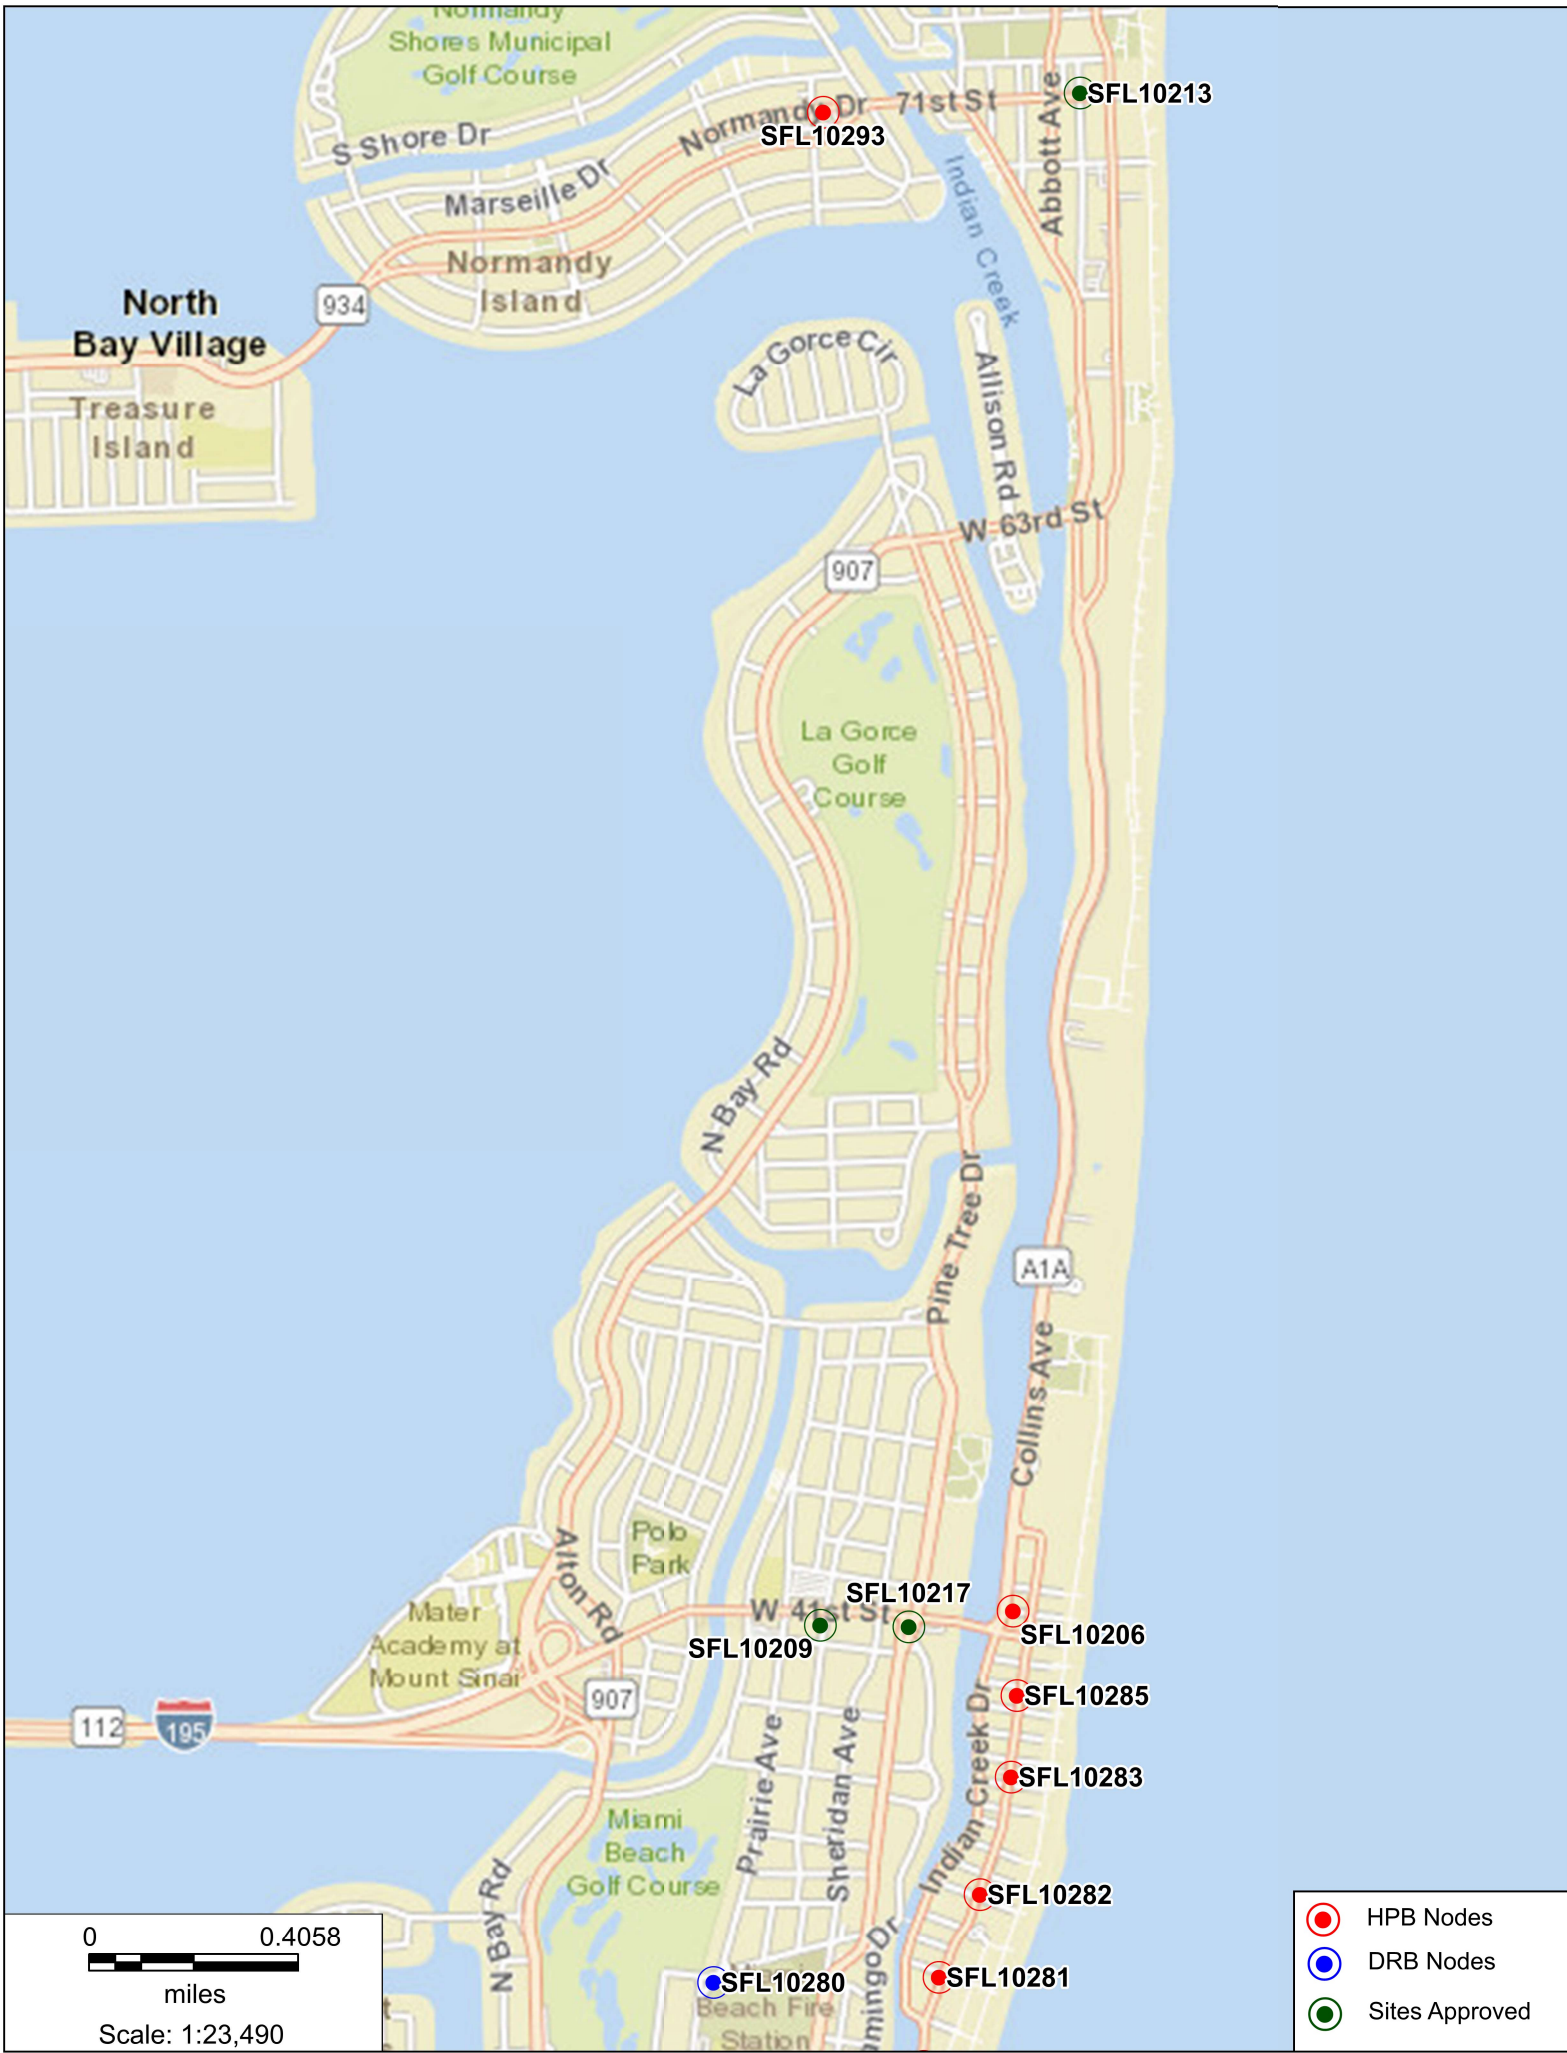

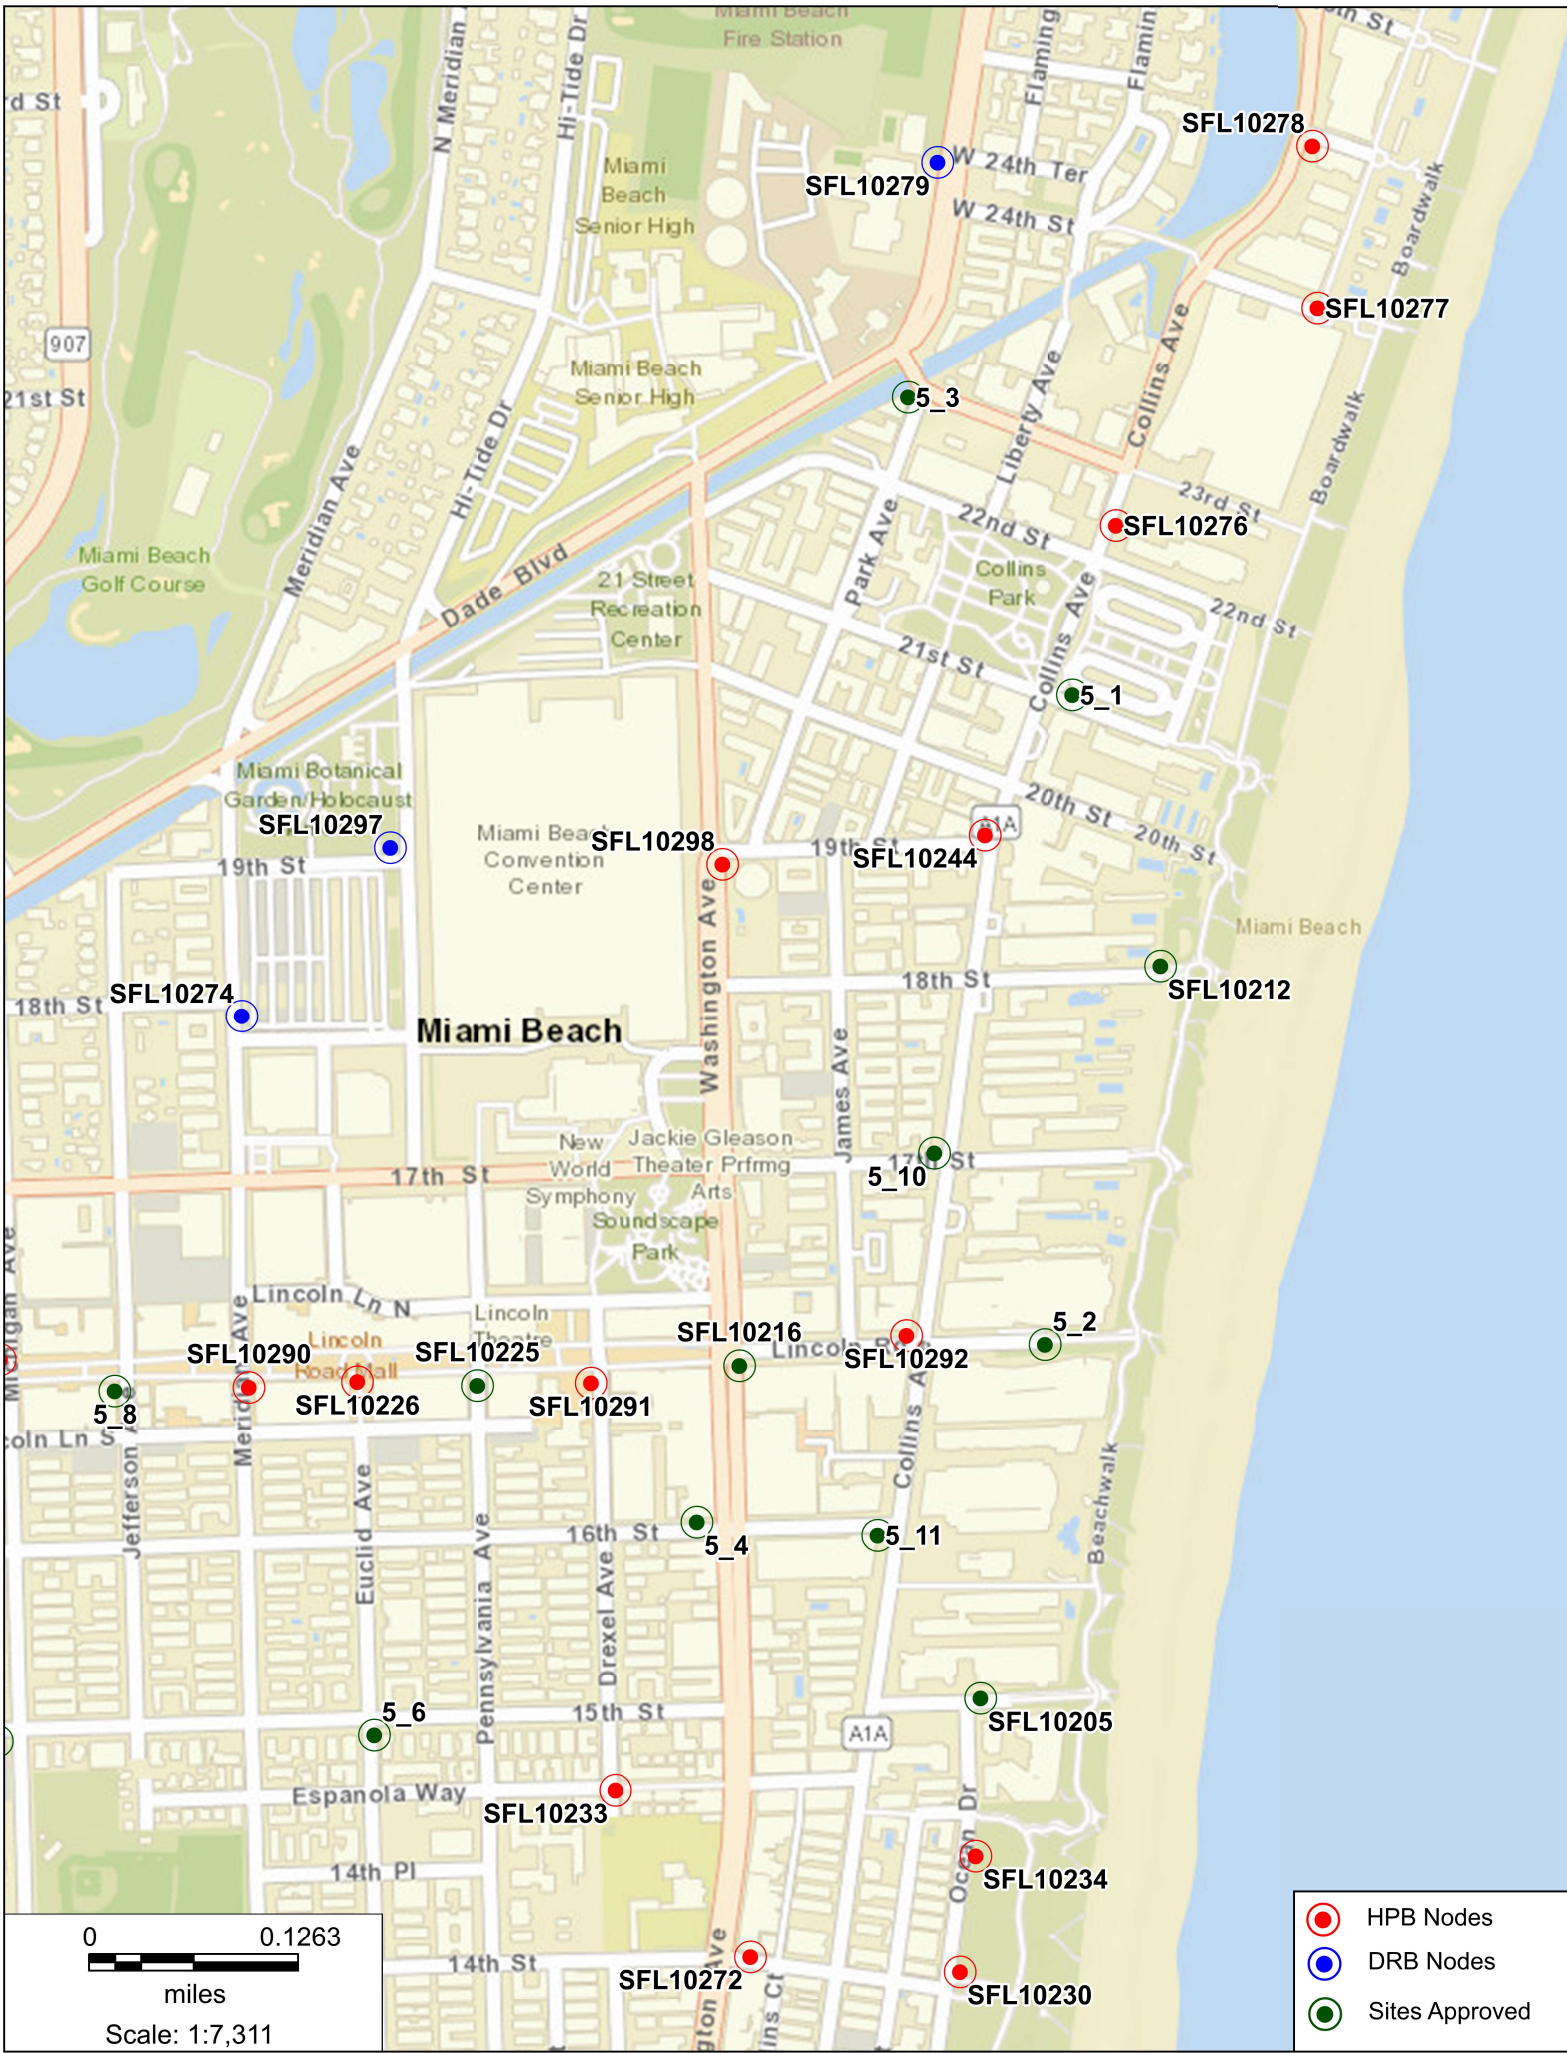

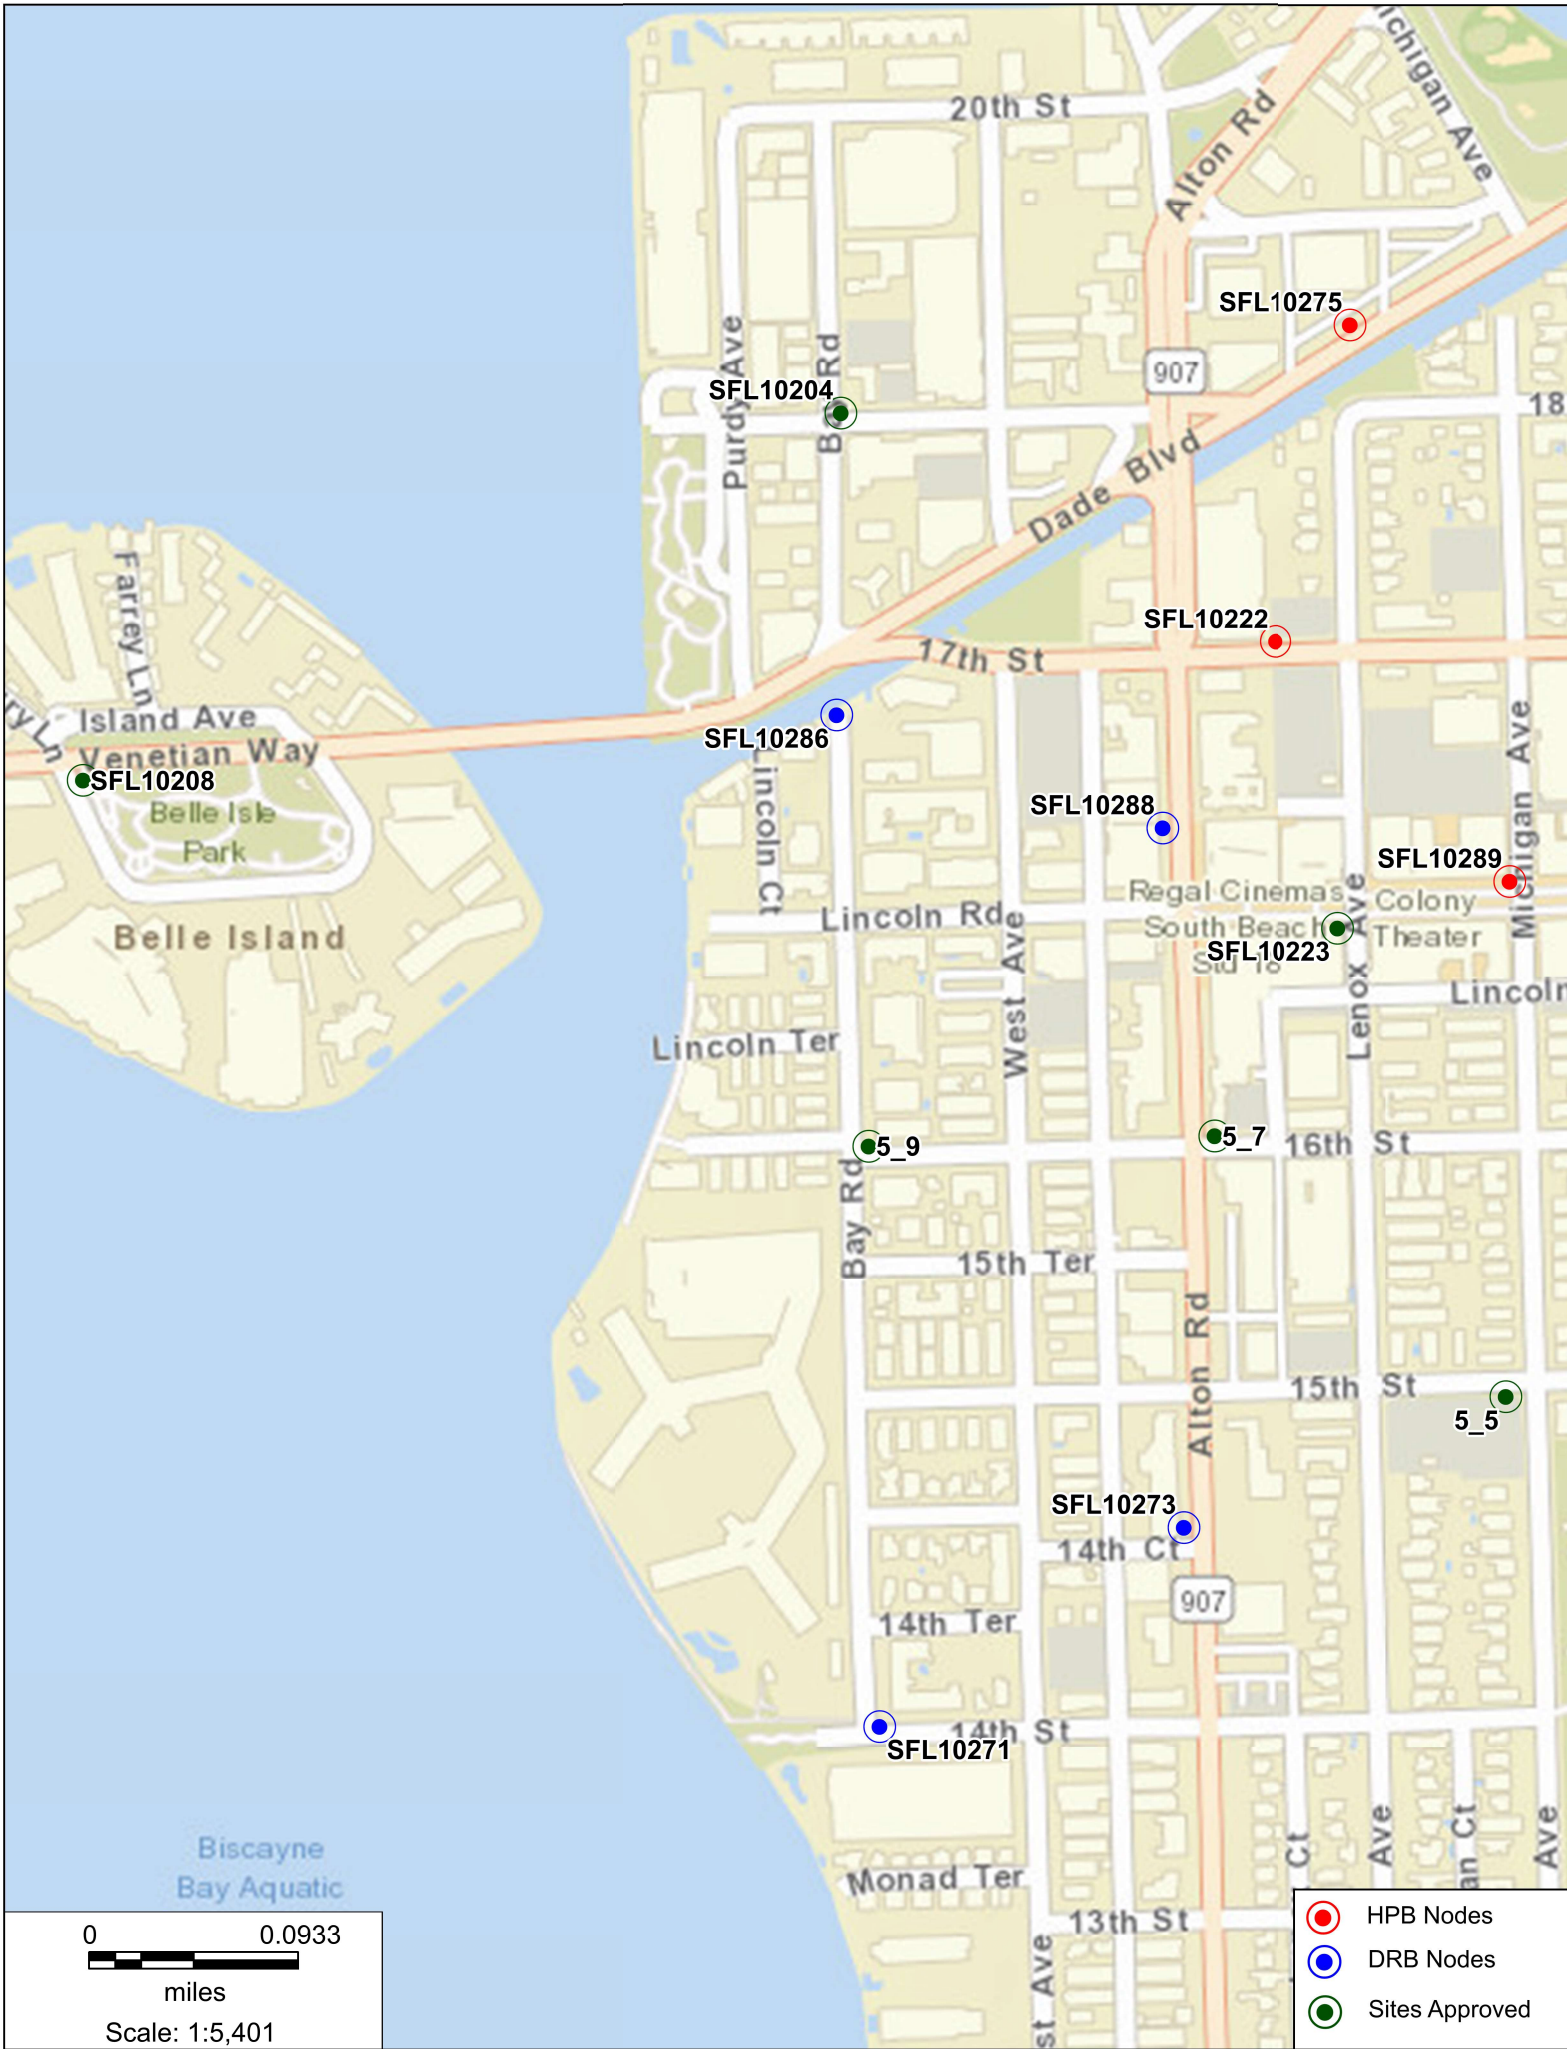

- HPB Nodes
- DRB Nodes
- Sites Approved

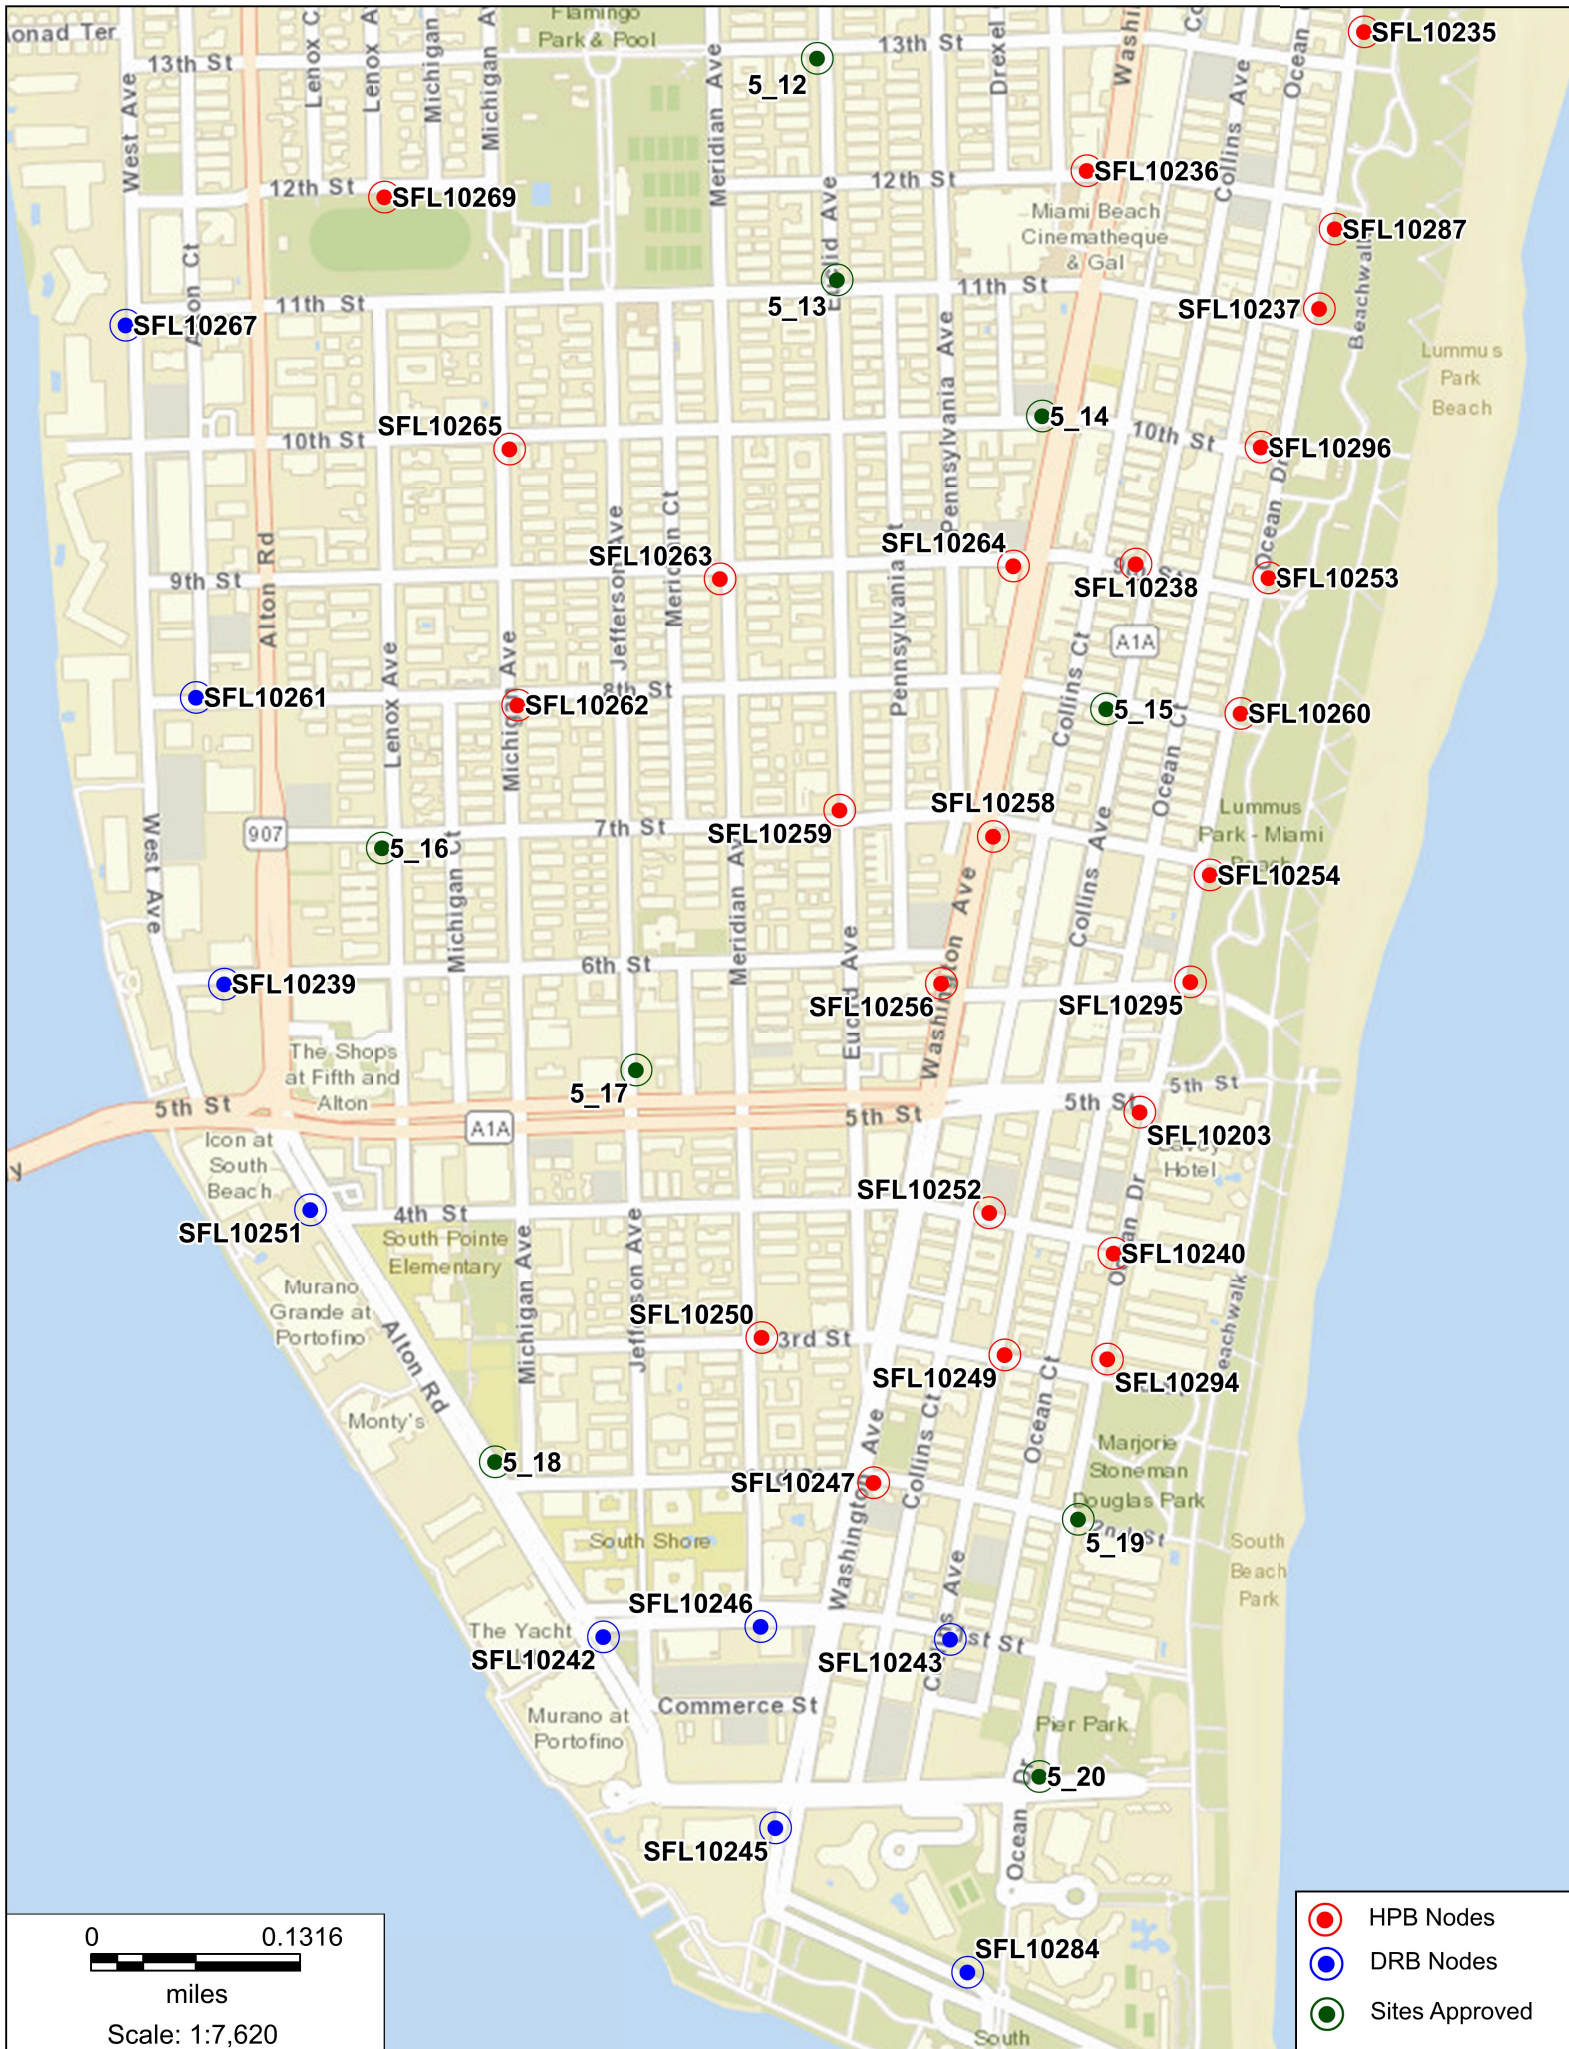

MI90XS527

5678 Collins Ave, Miami Beach, FL 33140

Proposed Front view



MI90XS527

5678 Collins Ave, Miami Beach, FL 33140


Proposed Side view



MI90XS527

Aerial View

5678 Collins Ave, Miami Beach, FL 33140

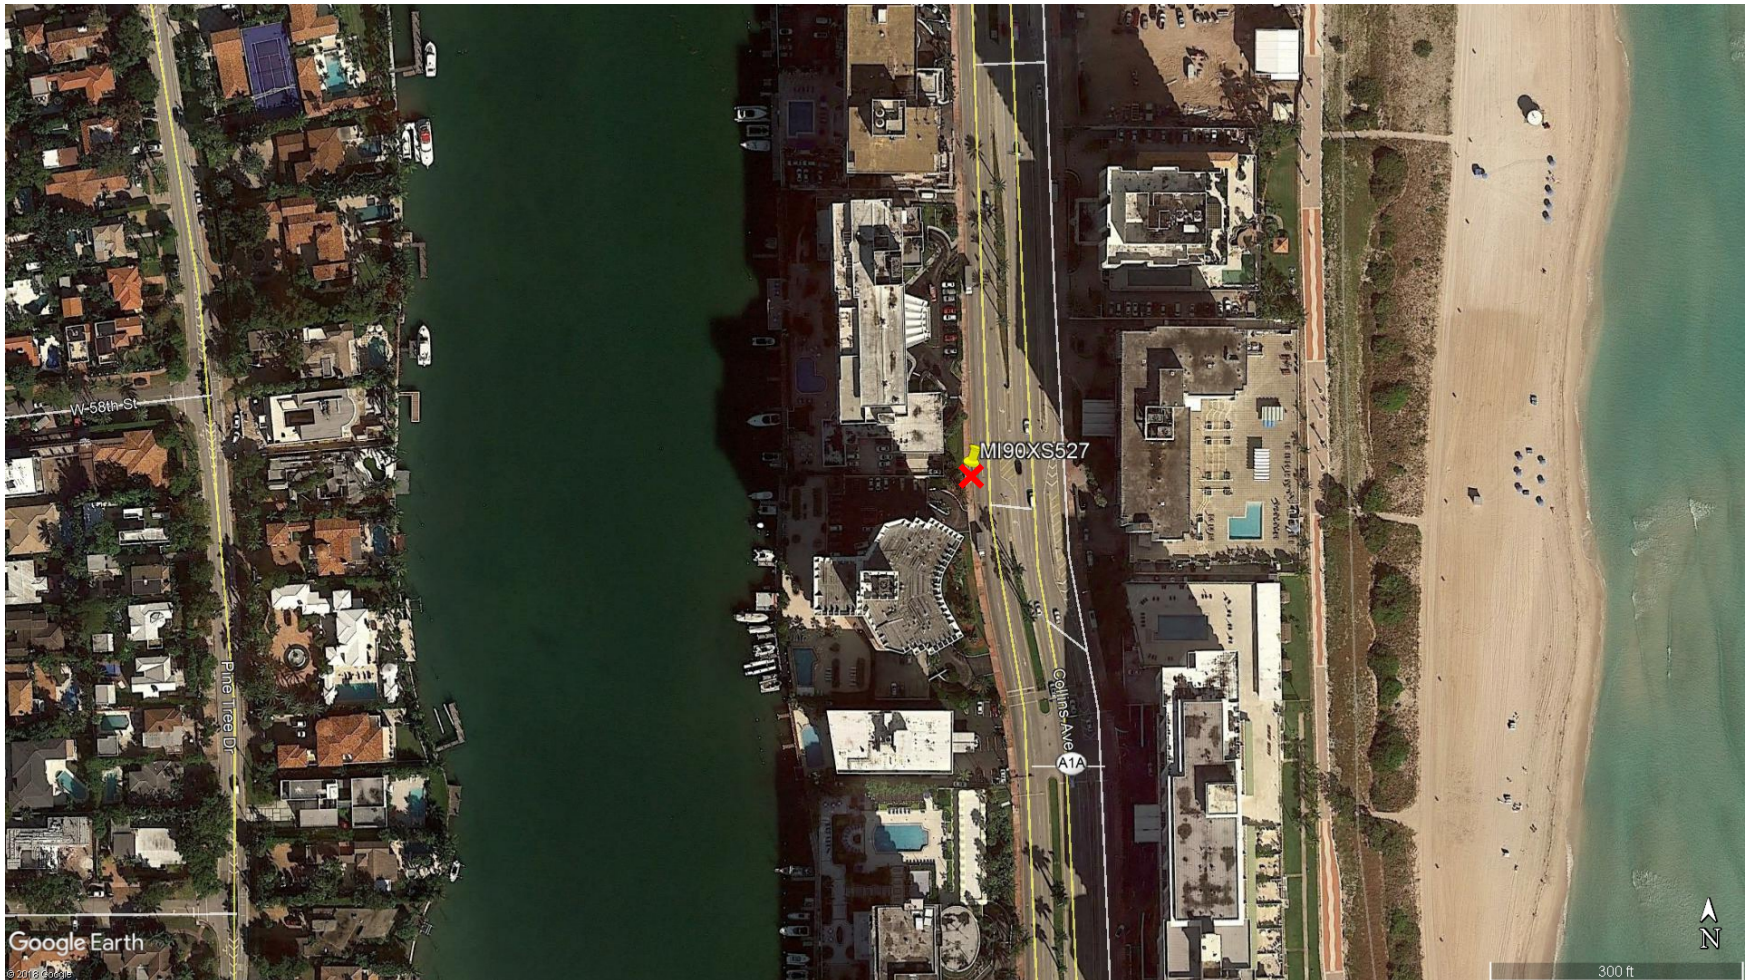

MI90XS527

5678 Collins Ave, Miami Beach, FL 33140

North



MI90XS527

East

5678 Collins Ave, Miami Beach, FL 33140



MI90XS527

South

5678 Collins Ave, Miami Beach, FL 33140



MI90XS527

5678 Collins Ave, Miami Beach, FL 33140

West

