


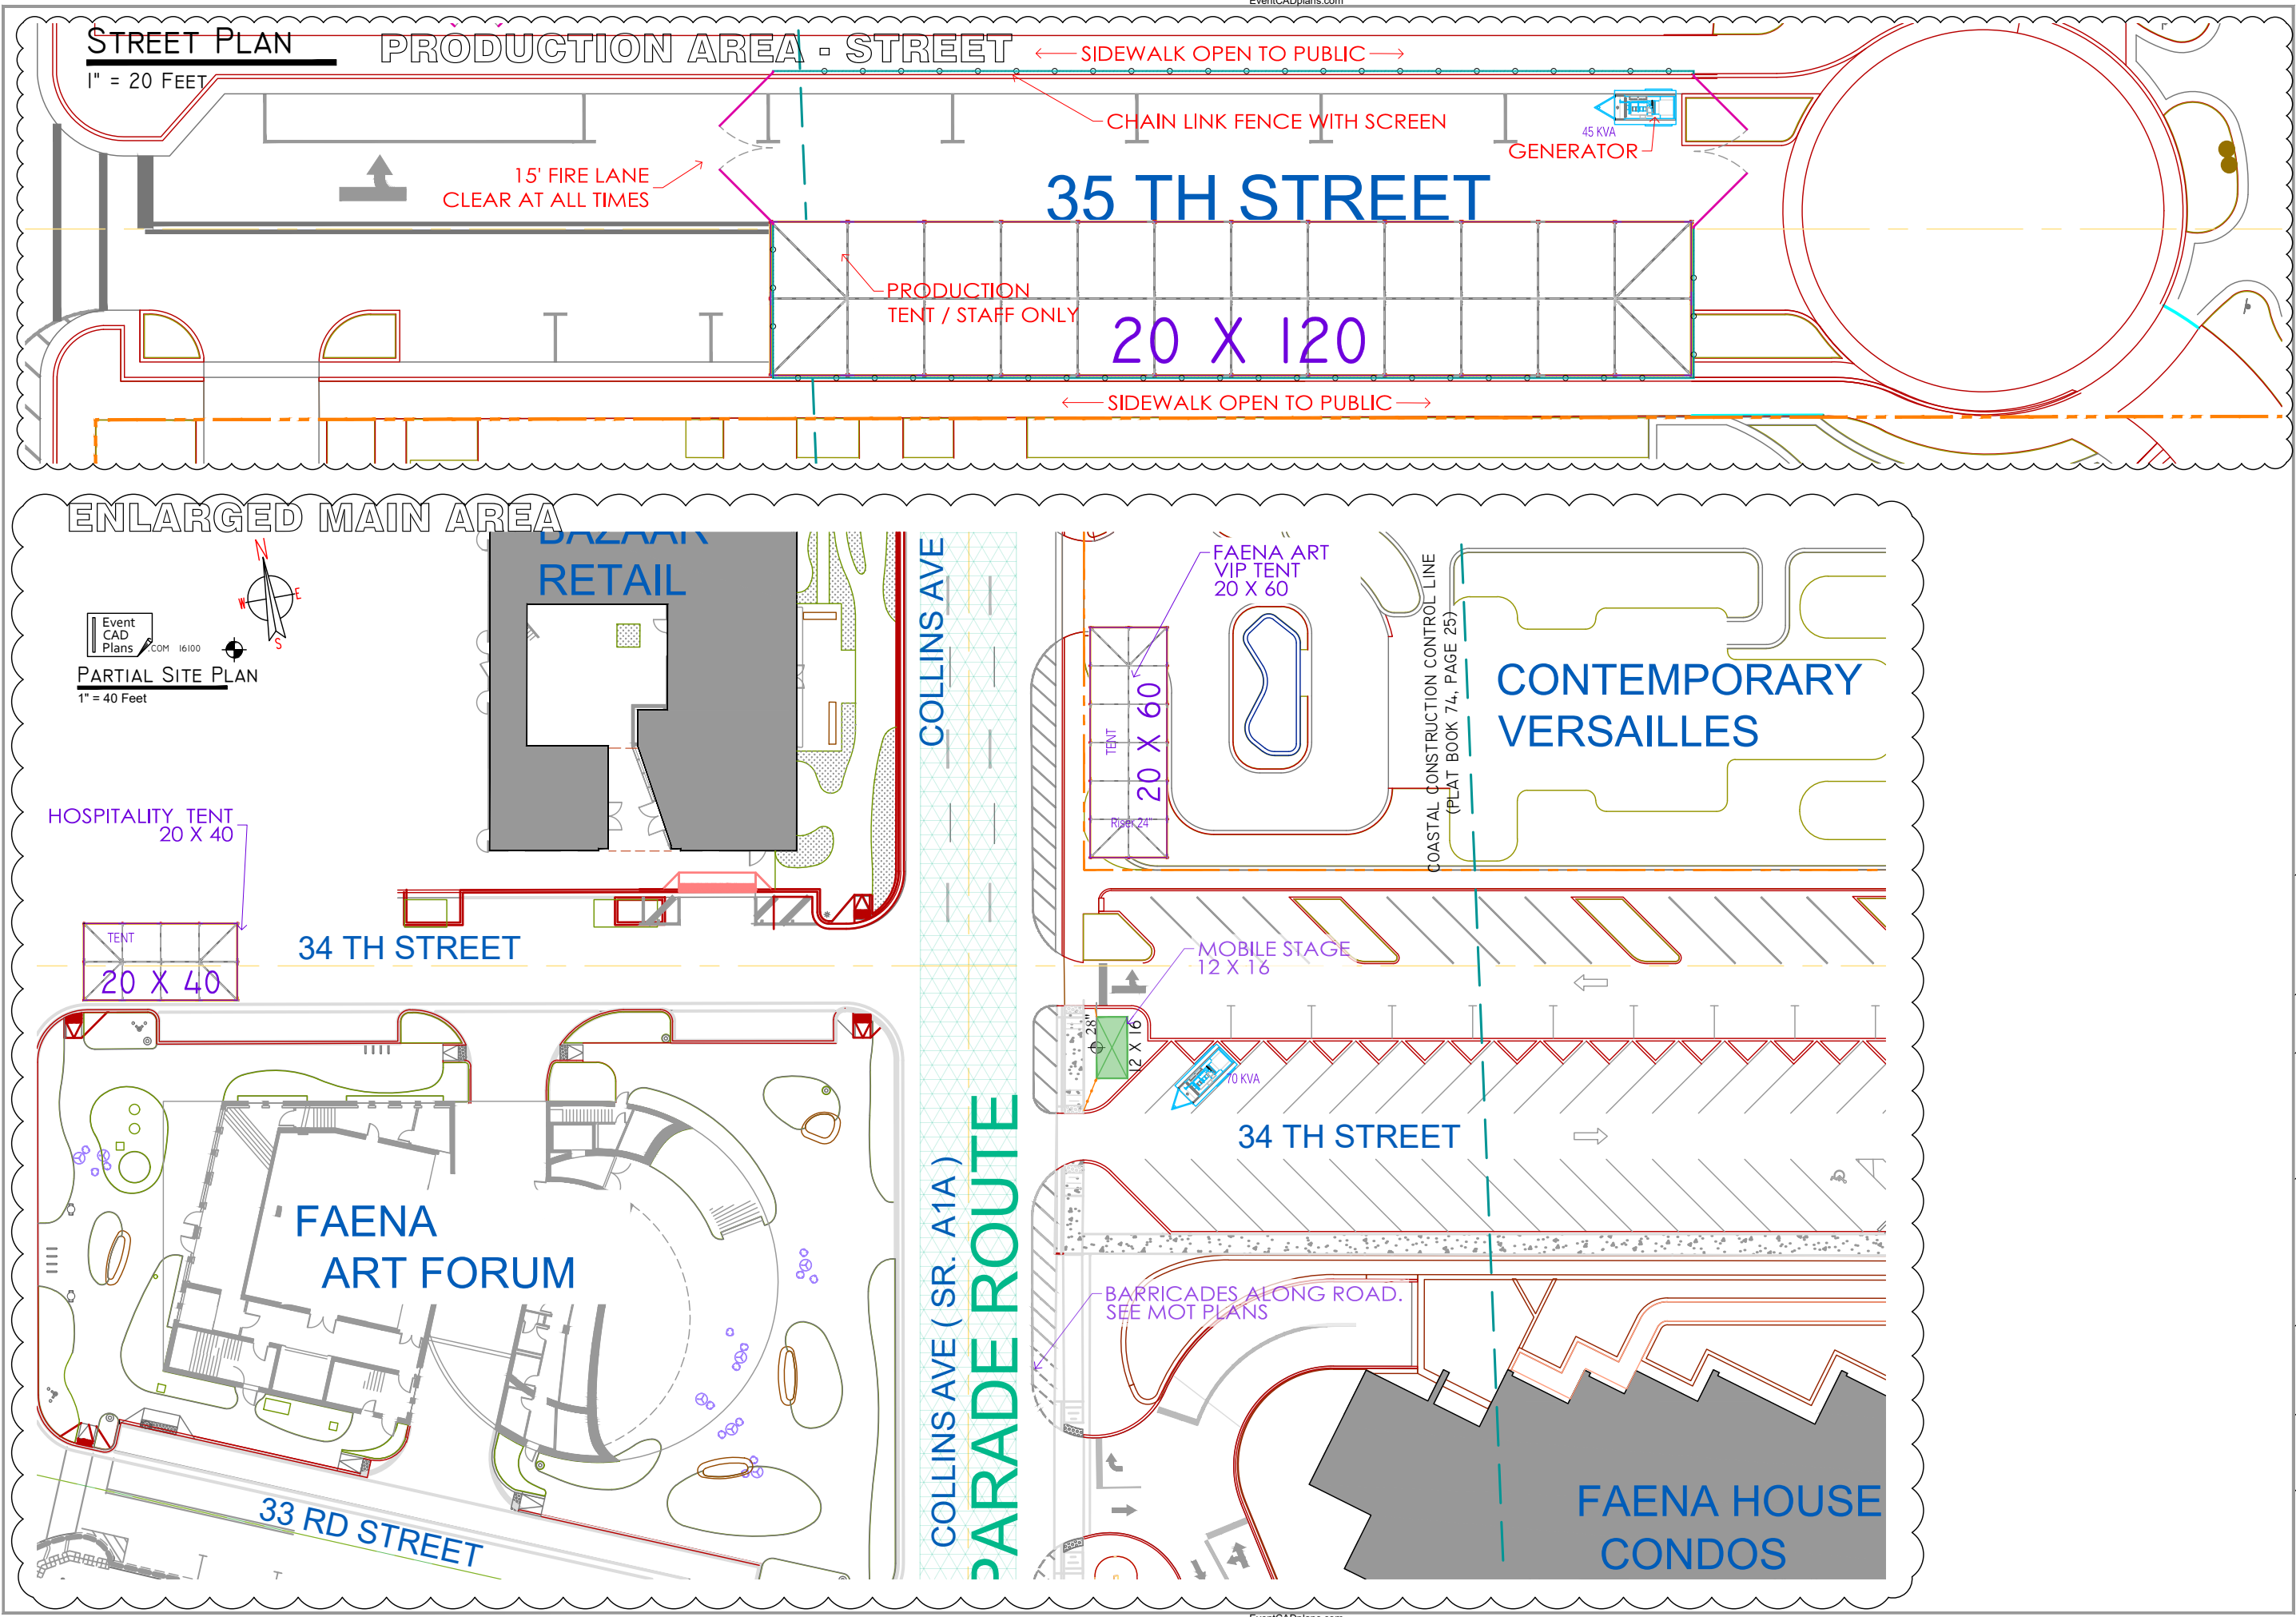

REVISIONS/ISSUES

DATE	BY	DESCRIPTION
PRINT DATE	MJM	PERMIT SET

JERRY TORRES
305 877-3509

TIDE-BY-SIDE

FAENA DISTRICT'S
OPENING PERFORMANCE

Tel: 305.778.7285
Email: Mike@EventCADplans.com

PERMIT SET

ALL DIMENSIONS MUST BE VERIFIED BY THE CONTRACTOR. NOTIFY EVENT CAD PLANS OF ANY CONFLICTS OR ERRORS IN THE DRAWINGS OR SPECIFICATIONS BEFORE PROCEEDING.
THESE DRAWINGS CONTAIN DRAFTING AND DESIGN DATA SPECIFICALLY FOR THE NOTED PROJECT AND CLIENT. THEY ARE NOT INTENDED FOR USE ON EXTENSIONS OF THIS PROJECT OR FOR REUSE ON ANY OTHER PROJECT.
THE COPIES AND/OR MODIFICATION OF THIS DOCUMENT OR ANY PORTION THEREOF WITHOUT THE WRITTEN PERMISSION OF: EVENT CAD PLANS, INC. IS PROHIBITED.
www.EventCADplans.com

PROJECT ADDRESS

FAENA DISTRICT
COLLINS AVE (NORTH)
32 TO 35 STREET
MIAMI BEACH, FL
8/5/2016 12:01:42 PM

SHEET TITLE

ENLARGED AREAS

AUGUST 4, 2016

JOB NO. 16100

See Sheet

DRAWN Mike McLaney

SHEET NO. SE2

EDIT M

Faena Processional R3