

1333 South Miami Ave
Suite 303
Miami, FL 33130
T 3051350-2993
F 3051350-2524
W www.dna-arc.com
AA26000789

Consultant


All drawing and written materials herein constitute original work of the architect and may only be duplicated with their written consent.

BAY HOUSE
1435 BAY ROAD & 1340 FLAMINGO WAY
MIAMI BEACH, FLORIDA 33139

Client:

Contact:

Architectural Registration
State of Florida
Rodrigo A. Carrion
Registration No: AR 91744

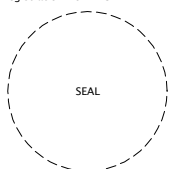

Date

Job Number

Drawing History

No.	Issue	Date


Sheet Title

FIRST FLOOR
DEMOLITION PLAN

Sheet

D-1

Design Review Board Submittal
Date: 04/29/2016

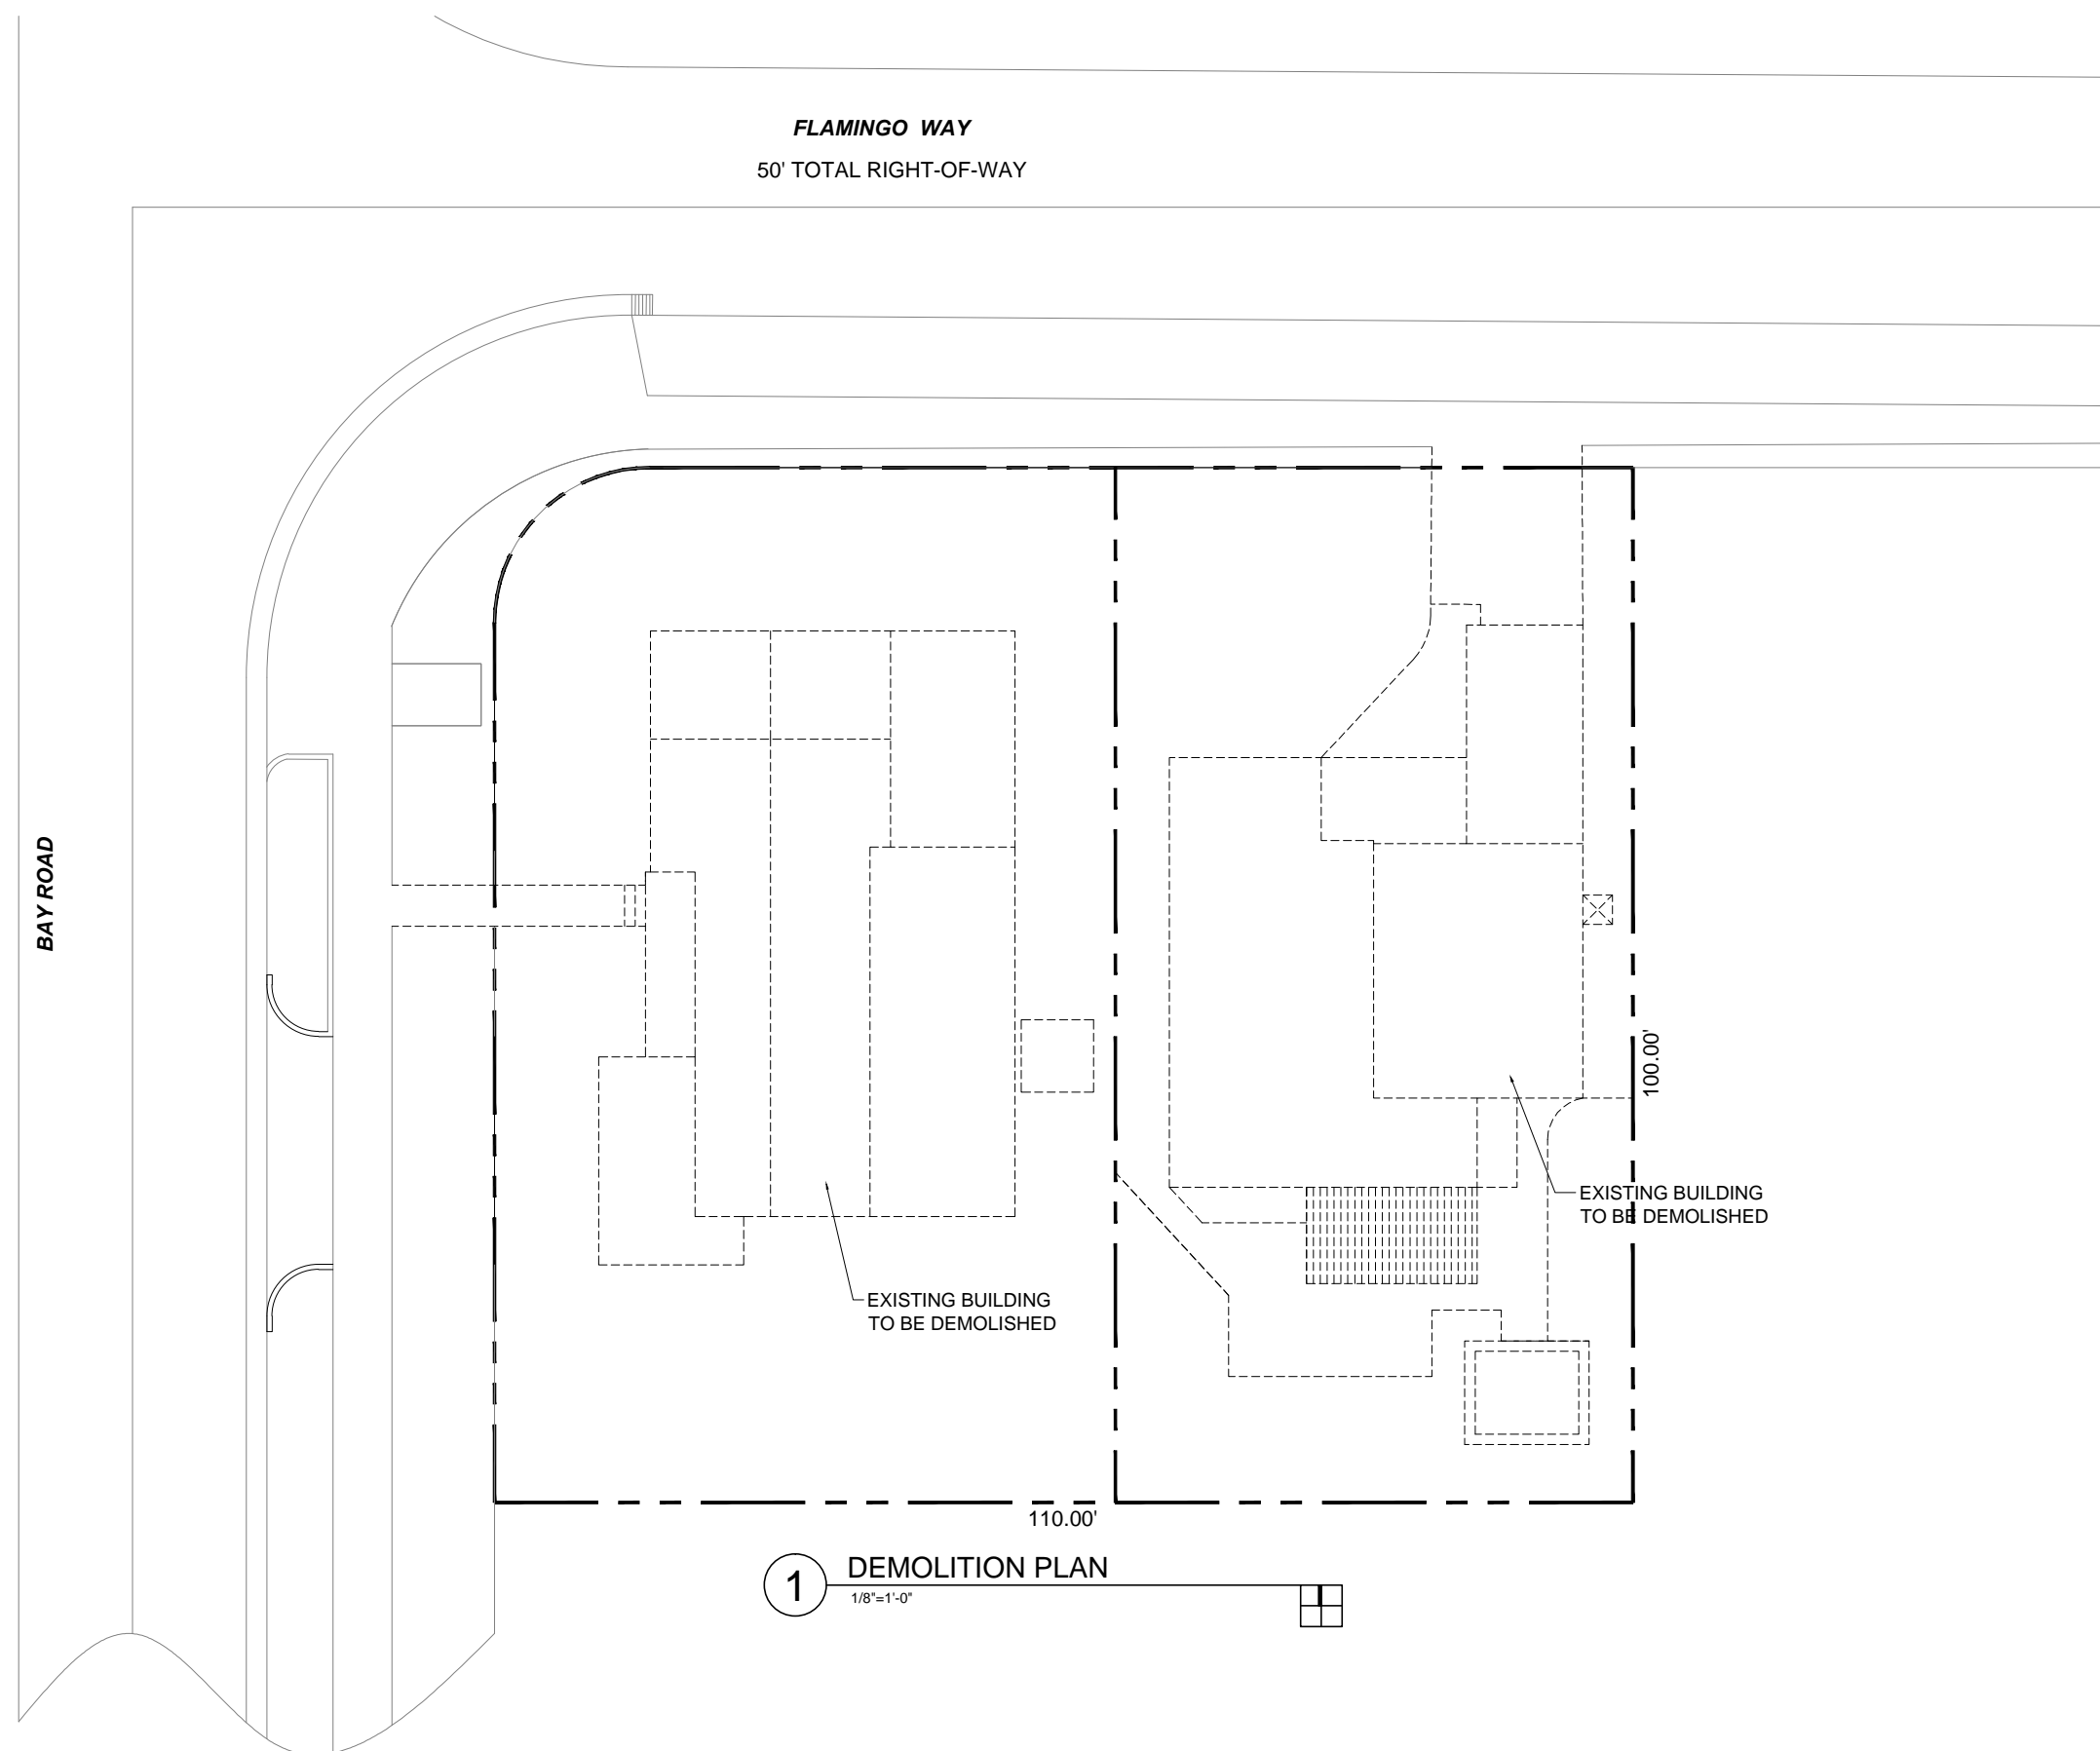

FLAMINGO WAY
50' TOTAL RIGHT-OF-WAY

BAY ROAD

1 DEMOLITION PLAN
1/8"=1'-0"

EXISTING BUILDING
TO BE DEMOLISHED

EXISTING BUILDING
TO BE DEMOLISHED

100.00'

110.00'