

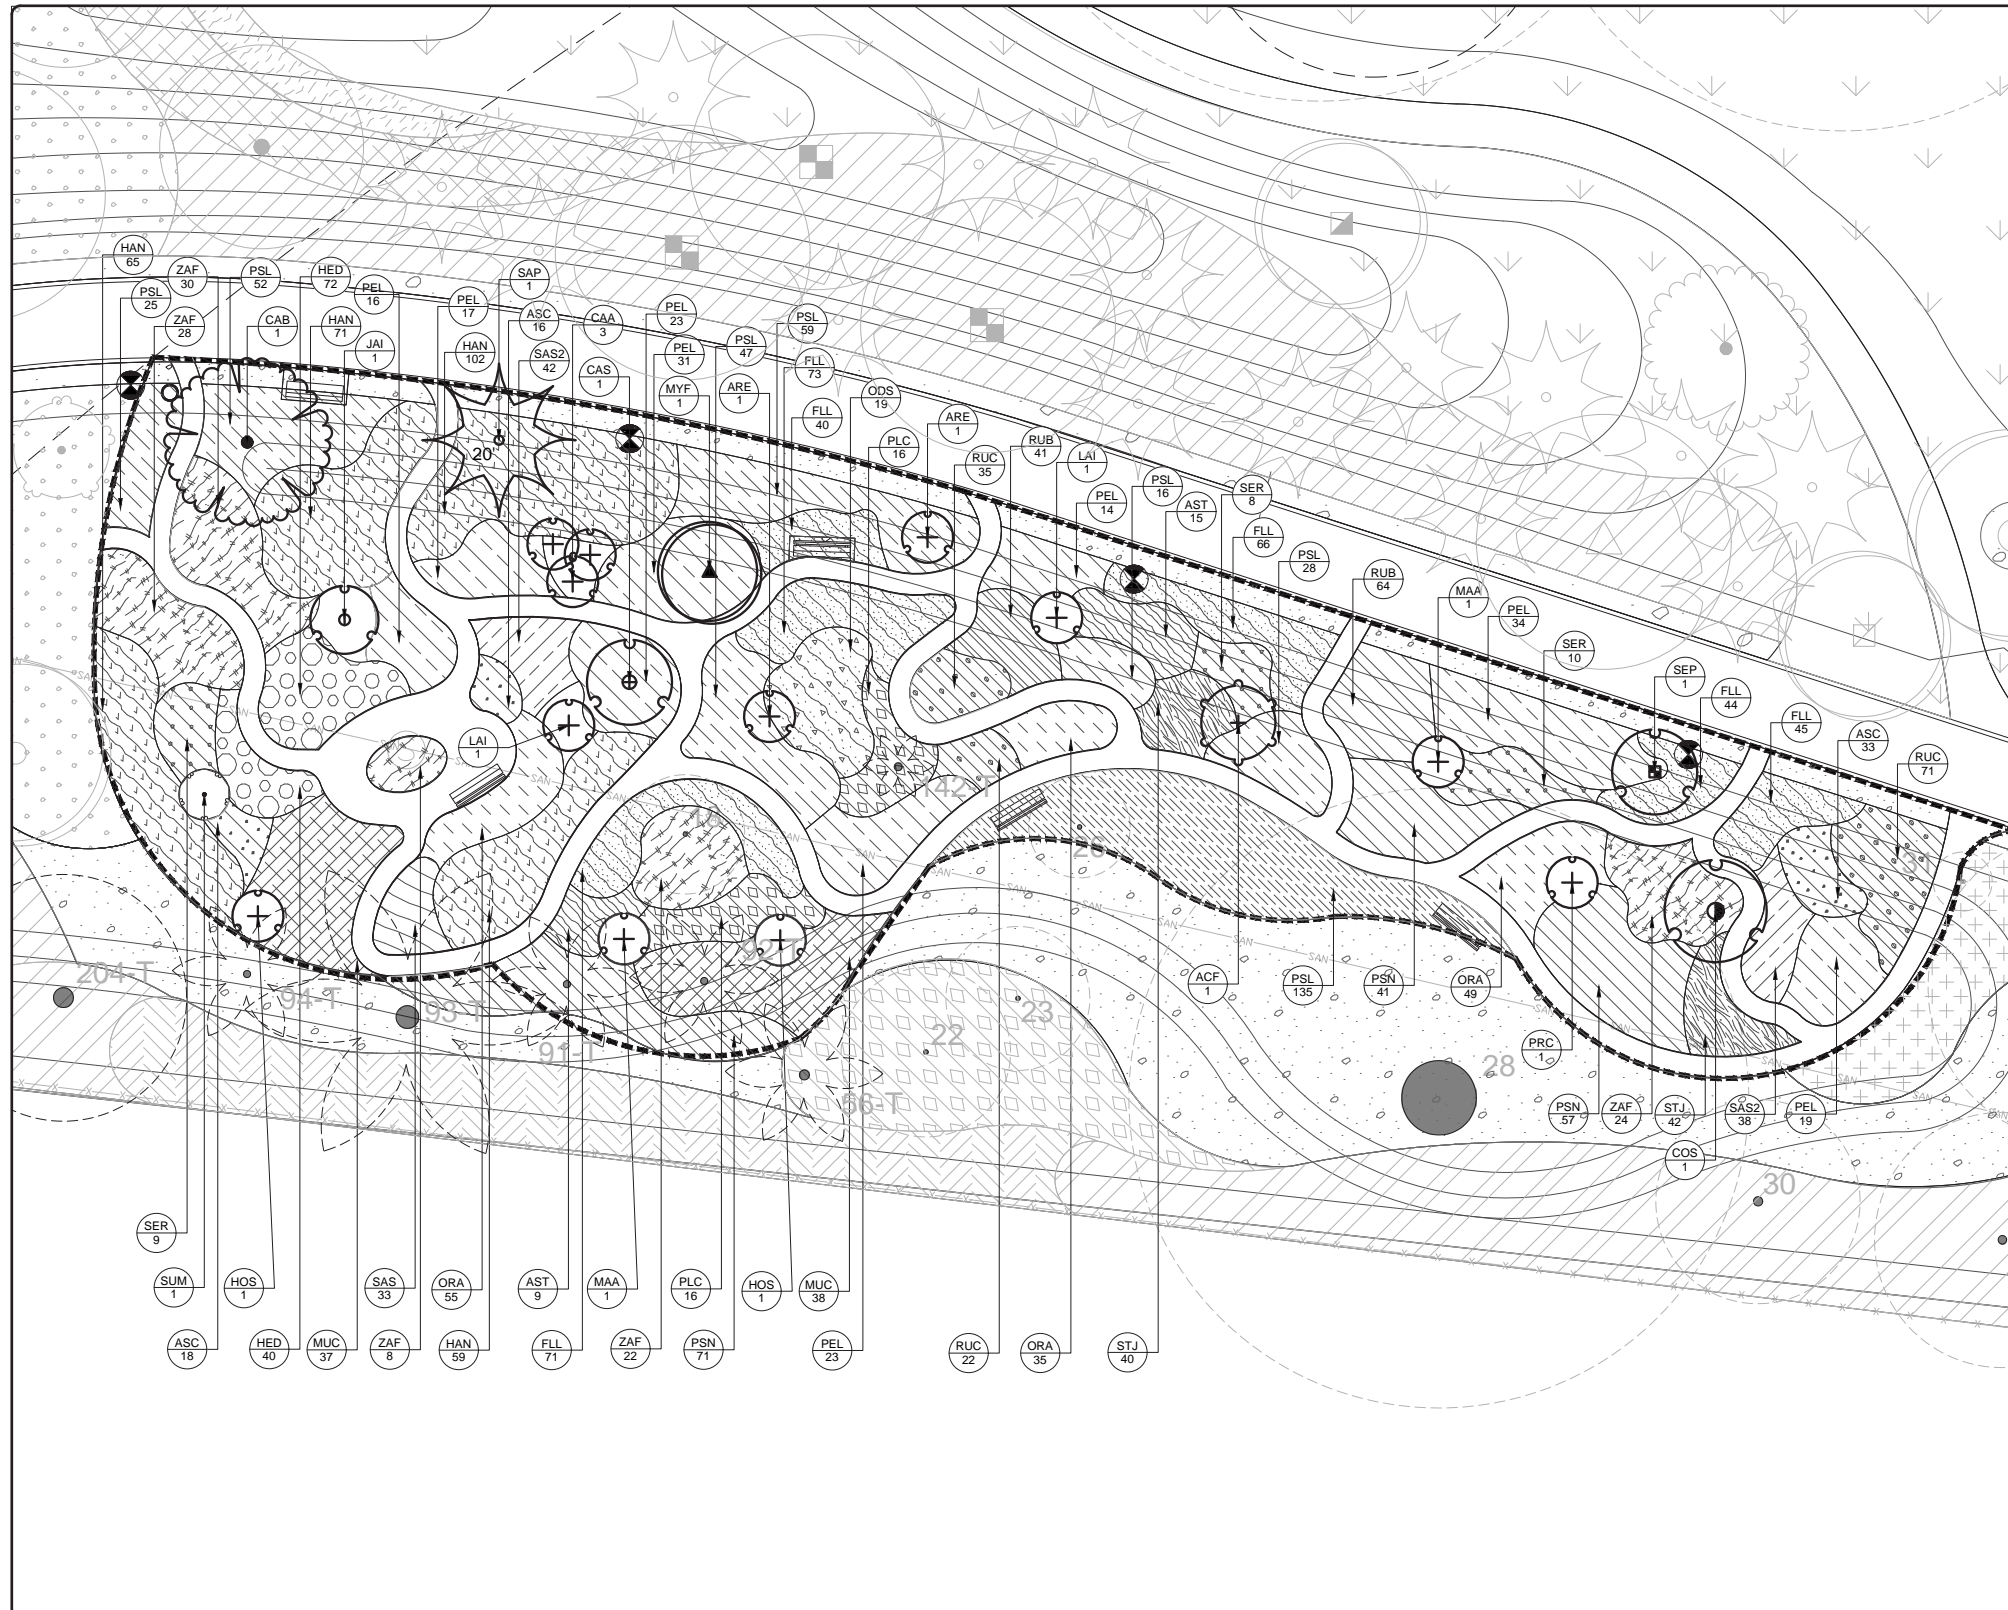


TECHNICAL DRAWINGS (BUTTERFLY GARDEN PLANTING PLAN)

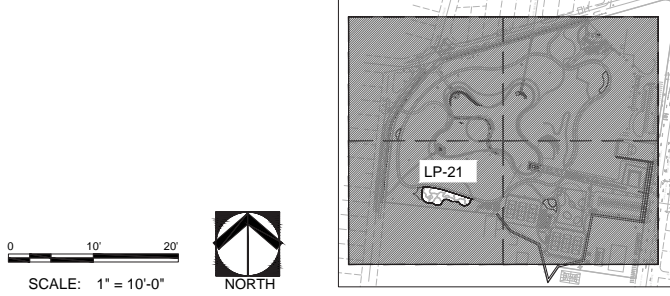


BAYSHORE PARK - BUTTERFLY GARDEN PLANTING LEGEND		
TREES	Botanical/Common	Native
ACF	Acacia farnesiana / Sweet Acacia	N
CAB	Cassia bakeriana / Pink Shower Tree	
CAS	Cassia surattensis / Cassia	
COS	Cordia sebestena / Orange Geiger Tree	N
MYF	Myrcianthes fragrans / Simpson's Stopper	N
PRC	Prunus caroliniana / Cherry Laurel	N
SEP	Senna polyphylla / Desert Cassia	
SUM	Suriana maritima / Bay Cedar	N
PALMS	Botanical/Common	Native
SAP	Sabal palmetto / Cabbage Palmetto	N
SHRUBS	Botanical/Common	Native
ARE	Ardisia escallonioides / Marberry	N
CAA	Callicarpa americana / American Beautyberry	N
HOS	Holmskioldia sanguinea / Chinese Hat Plant	
JAI	Jatropha integririma / Jatropha	
LAI	Lantana involucrata / Wild Sage	N
MAA	Malvaviscus arboreus / Giant Turk's Cap	
MUC	Muhlenbergia capillaris / Hairy Muhly Grass, Pink	N
ODS	Odontonema strictum / Red Firespike	
ORA	Orthosiphon aristatus / White Cats Whiskers	
PSN	Psychotria nervosa / White Coffee	N
RUB	Ruellia brittoniana / Blue Bellis	
SER	Serenoa repens 'Cinerea' / Silver Saw Palmetto	N
STJ	Stachytarpheta jamaicensis / Native Porterweed	N
GROUNDCOVERS	Botanical/Common	Native
ASC	Asclepias curassavica / Blood Flower	N
AST	Asclepias tuberosa / Butterfly Milkweed	N
FLL	Flaveria linearis / Narrowleaf Yellowtops	N
HAN	Hamelia nodosa / Dwarf Firebush	N
HED	Helianthus debilis / Beach Sunflower	N
PEL	Pentas lanceolata / Star Flower Dwarf	
PSL	Psychotria ligustrifolia / Bahama Coffee	N
RUC	Ruellia caroliniensis / Carolina Wild Petunia	N
SAS	Salvia spp. / Blue Salvia	
SAS2	Salvia spp. / Red Salvia	
ZAF	Zamia floridana / Coontie Palm	N

*FOR FULL PLANTING SCHEDULE, SEE SHEET LP-00

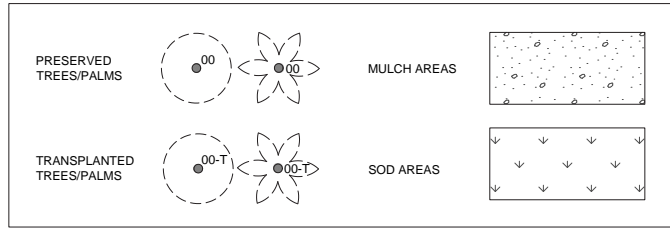

<p>CAPITAL IMPROVEMENT PROJECTS OFFICE 1701 MERIDIAN AVENUE, MIAMI BEACH, FL 33139</p>	PROJECT: BAYSHORE PARK (FORMER PAR 3) TITLE: BUTTERFLY GARDEN PLANTING PLAN	<p>LANDSCAPE ARCHITECTURE URBAN DESIGN ARCHITECTURE 201 N. W. 10TH ST. MIAMI BEACH, FLORIDA 33139 TEL: 305.444.0000 FAX: 305.444.0001 WWW.SAVINOMILLER.COM</p>	CITY MANAGER: JIMMY L. MORALES CIP DIRECTOR: DAVID MARTINEZ, P.E. PROJECT MANAGER: MINA SAMADI, P.E.	LA OF RECORD: <u>BM</u> DESIGN LA: <u>BM</u> DRAWN BY: SMDS CHECKER: <u>BM</u> SCALE: 1" = 10'-0"	LANDSCAPE ARCHITECT OF RECORD: BARRY MILLER, RLA NO.866	5 NOT FOR CONSTRUCTION 4 3 07-02-20 90% DESIGN PROGRESS SUBMITTAL 2 06-17-19 90% DESIGN PROGRESS DRAFT 1 07-20-18 60% DESIGN PROGRESS SUBMITTAL	File Name: PLANTING PLAN SHEETS.dwg Survey Reference: Field Book: <u>N/A</u> Page: <u>N/A</u> Work Order: <u>201529234</u> Date: _____ Sheet: _____ Drawing: <u>LP-21</u>
	APP'D. BY: _____						


TECHNICAL DRAWINGS (PLAYGROUND PLANTING PLAN)

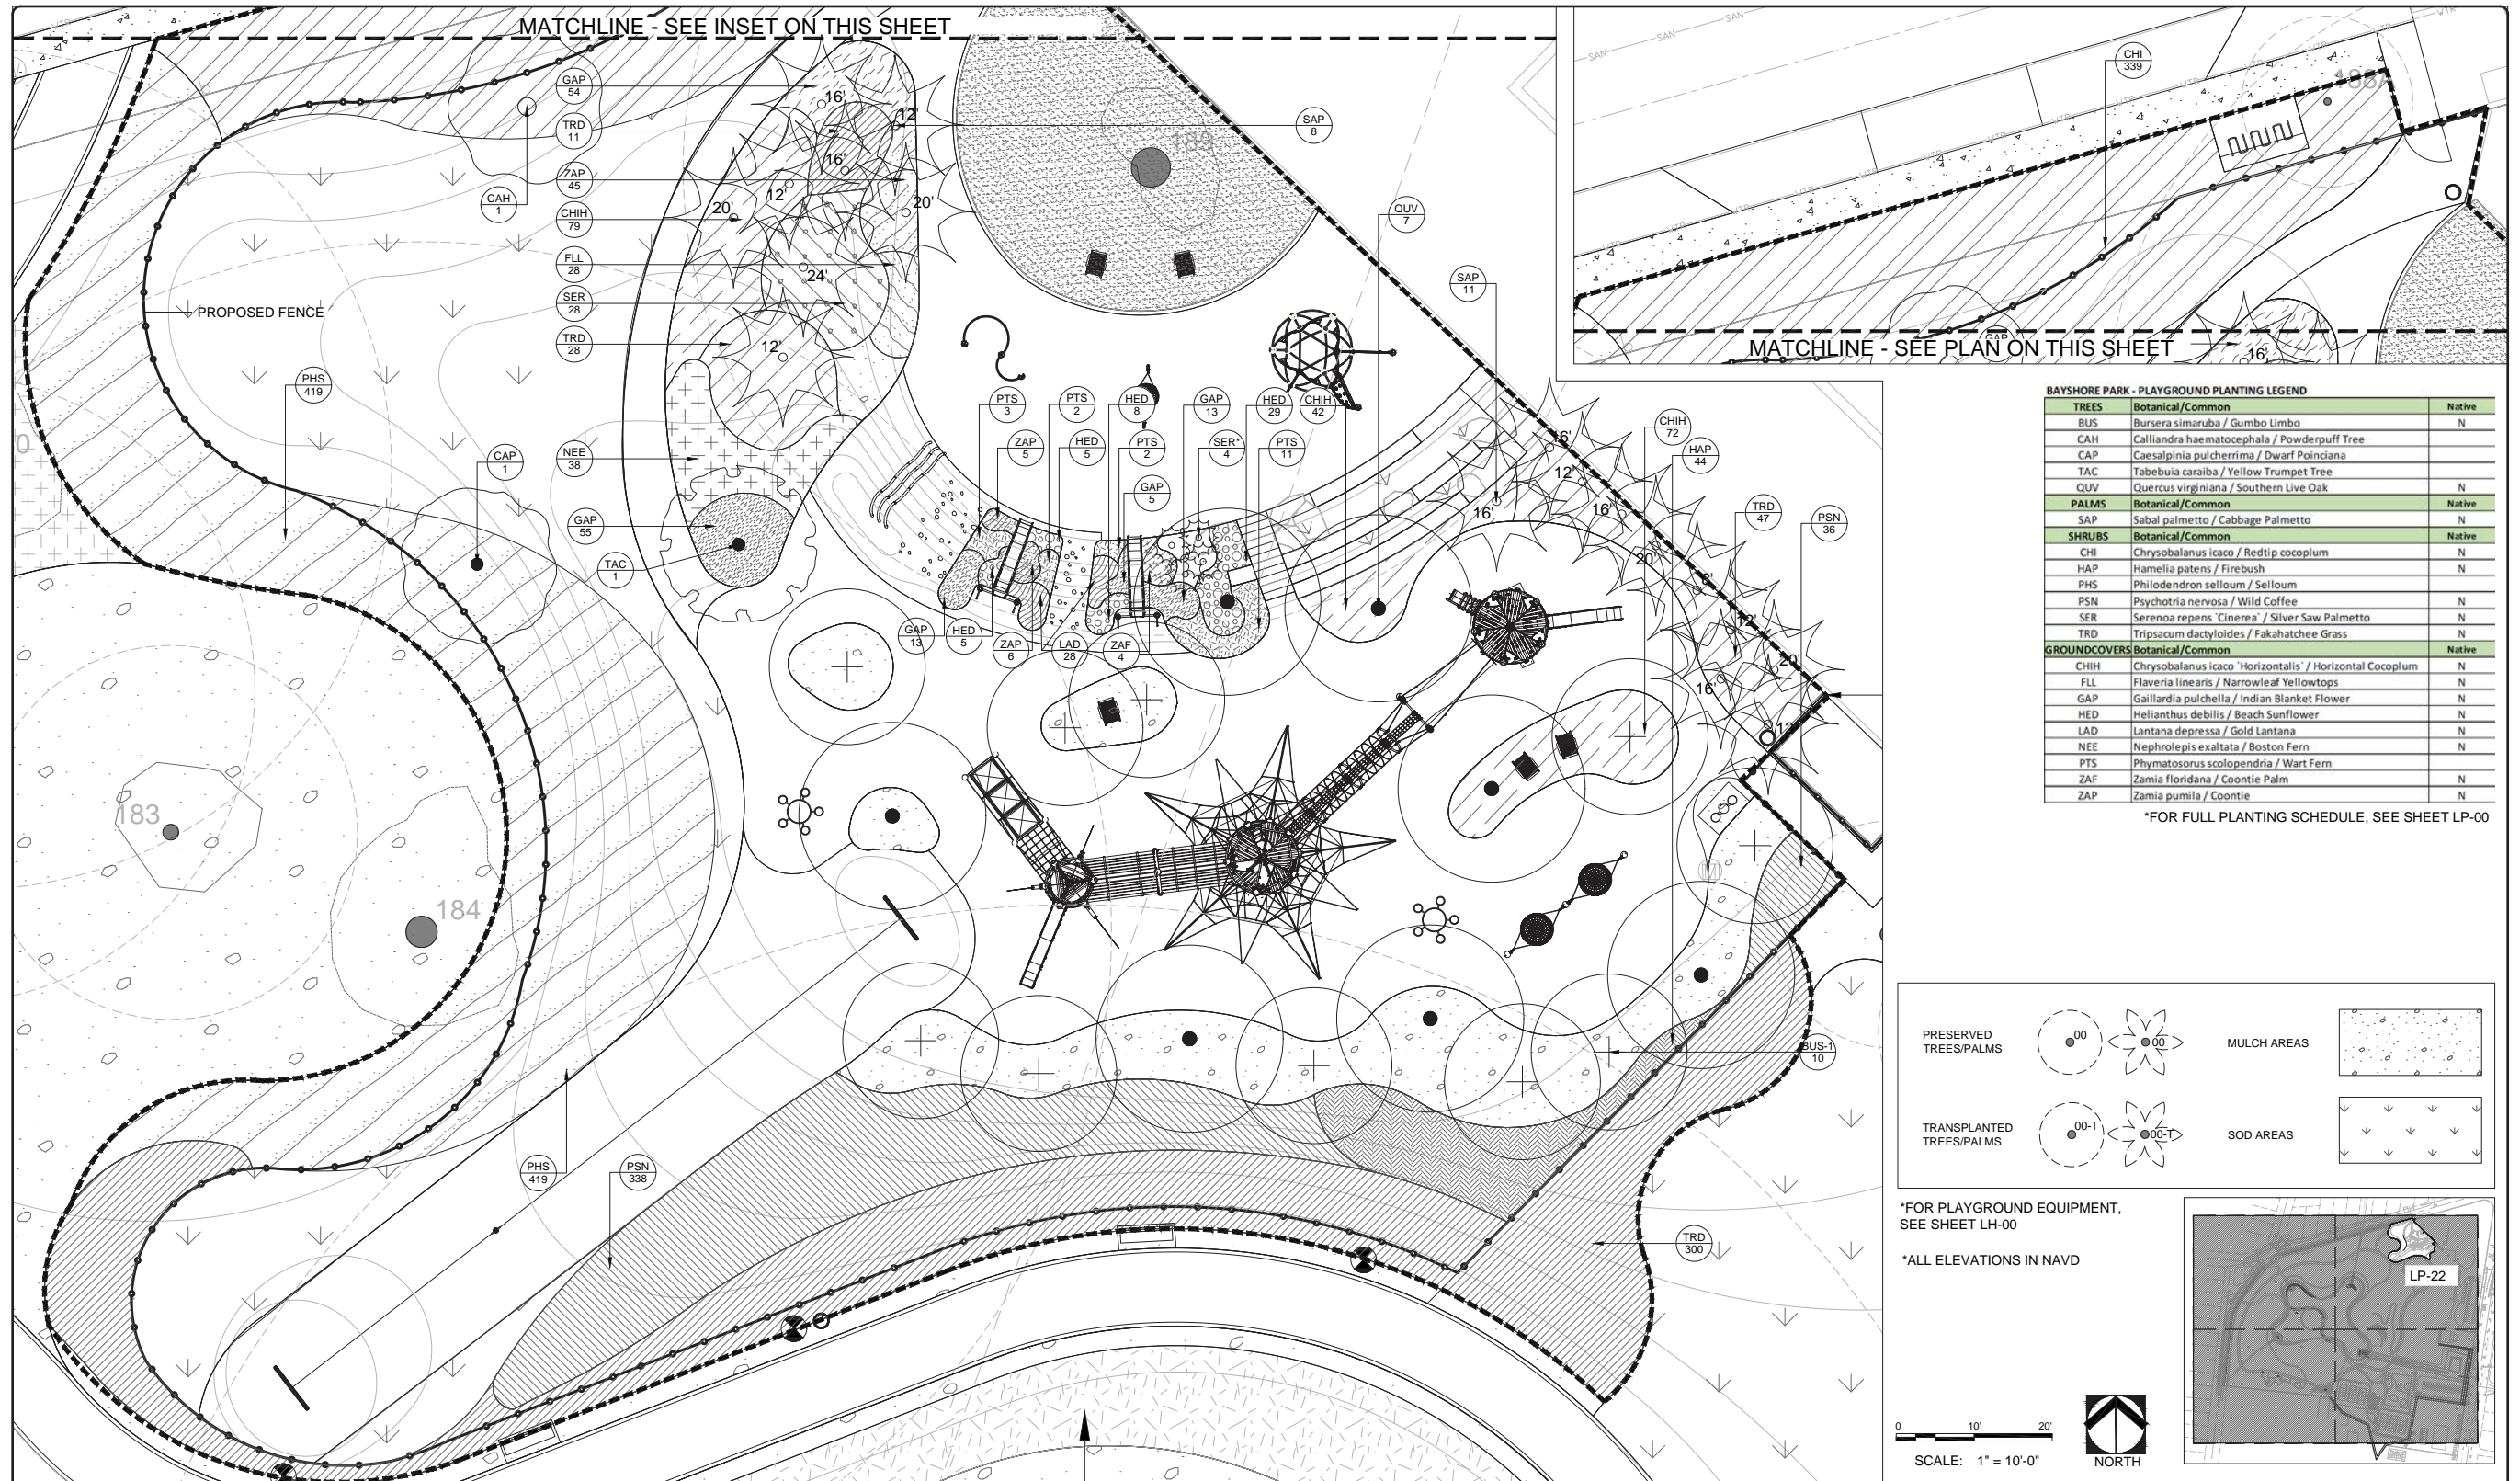

BAYSHORE PARK - PLAYGROUND PLANTING LEGEND



TREES	Botanical/Common	Native
BUS	Bursera simaruba / Gumbo Limbo	N
CAH	Calliandra haematocephala / Powderpuff Tree	N
CAP	Caesalpinia pulcherrima / Dwarf Poinciana	N
TAC	Tabebuia cariba / Yellow Trumpet Tree	N
QUV	Quercus virginiana / Southern Live Oak	N
PALMS	Botanical/Common	Native
SAP	Sabal palmetto / Cabbage Palmetto	N
SHRUBS	Botanical/Common	Native
CHI	Chrysobalanus icaco / Redtip cocoplum	N
HAP	Hamelia patens / Firebush	N
PHS	Philodendron selloum / Selloum	N
PSN	Psychotria nervosa / Wild Coffee	N
SER	Serenoa repens 'Cinerea' / Silver Saw Palmetto	N
TRD	Tripsacum dactyloides / Fakahatchee Grass	N
GROUNDCOVERS	Botanical/Common	Native
CHIH	Chrysobalanus icaco 'Horizontalis' / Horizontal Cocoplum	N
FLL	Flaveria linearis / Narrowleaf Yellowtops	N
GAP	Gaillardia pulchella / Indian Blanket Flower	N
HED	Helianthus debilis / Beach Sunflower	N
LAD	Lantana depressa / Gold Lantana	N
NEE	Nephrolepis exaltata / Boston Fern	N
PTS	Phymatosorus scolopendria / Wart Fern	N
ZAF	Zamia floridana / Coontie Palm	N
ZAP	Zamia pumila / Coontie	N

*FOR FULL PLANTING SCHEDULE, SEE SHEET LP-00

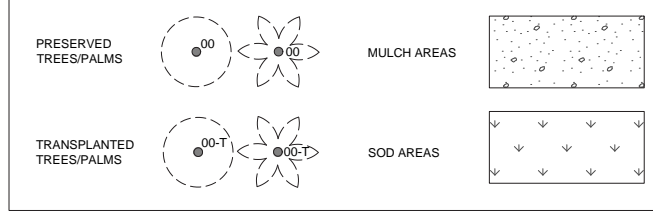


*FOR PLAYGROUND EQUIPMENT, SEE SHEET LH-00

*ALL ELEVATIONS IN NAVD

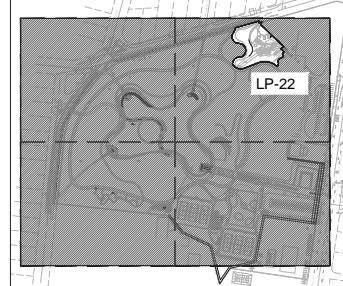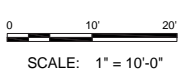

<p>MIAMIBEACH CAPITAL IMPROVEMENT PROJECTS OFFICE 1701 MERIDIAN AVENUE, MIAMI BEACH, FL 33139</p>	PROJECT: BAYSHORE PARK (FORMER PAR 3) TITLE: PLAYGROUND PLANTING PLAN	<p>LANDSCAPE ARCHITECTURE URBAN DESIGN ARCHITECTURE 1000 BAYVIEW DRIVE, SUITE 200, MIAMI BEACH, FL 33139 PH: 305.673.1100 FAX: 305.673.1101</p>	CITY MANAGER: JIMMY L. MORALES CIP DIRECTOR: DAVID MARTINEZ, P.E. PROJECT MANAGER: MINA SAMADI, P.E.	LA OF RECORD: .BM DESIGN LA: .BM DRAWN BY: SMDS CHECKER: BM SCALE: 1" = 30'-0"	LANDSCAPE ARCHITECT OF RECORD: BARRY MILLER, RLA NO.866	5 4 3 07-02-20 90% DESIGN PROGRESS SUBMITTAL 2 06-17-19 90% DESIGN PROGRESS DRAFT 1 07-20-18 60% DESIGN PROGRESS SUBMITTAL	<p>NOT FOR CONSTRUCTION</p> APP'D. BY: _____ Date: _____	File Name: PLANTING PLAN SHEETS.dwg Survey Reference: Field Book: N/A Page: N/A Work Order: 201529234 Date: _____ Sheet: _____ Drawing: LP-22
	Scale: 1" = 10'-0"							



TECHNICAL DRAWINGS (LITTORAL ZONE PLANTING PLAN)

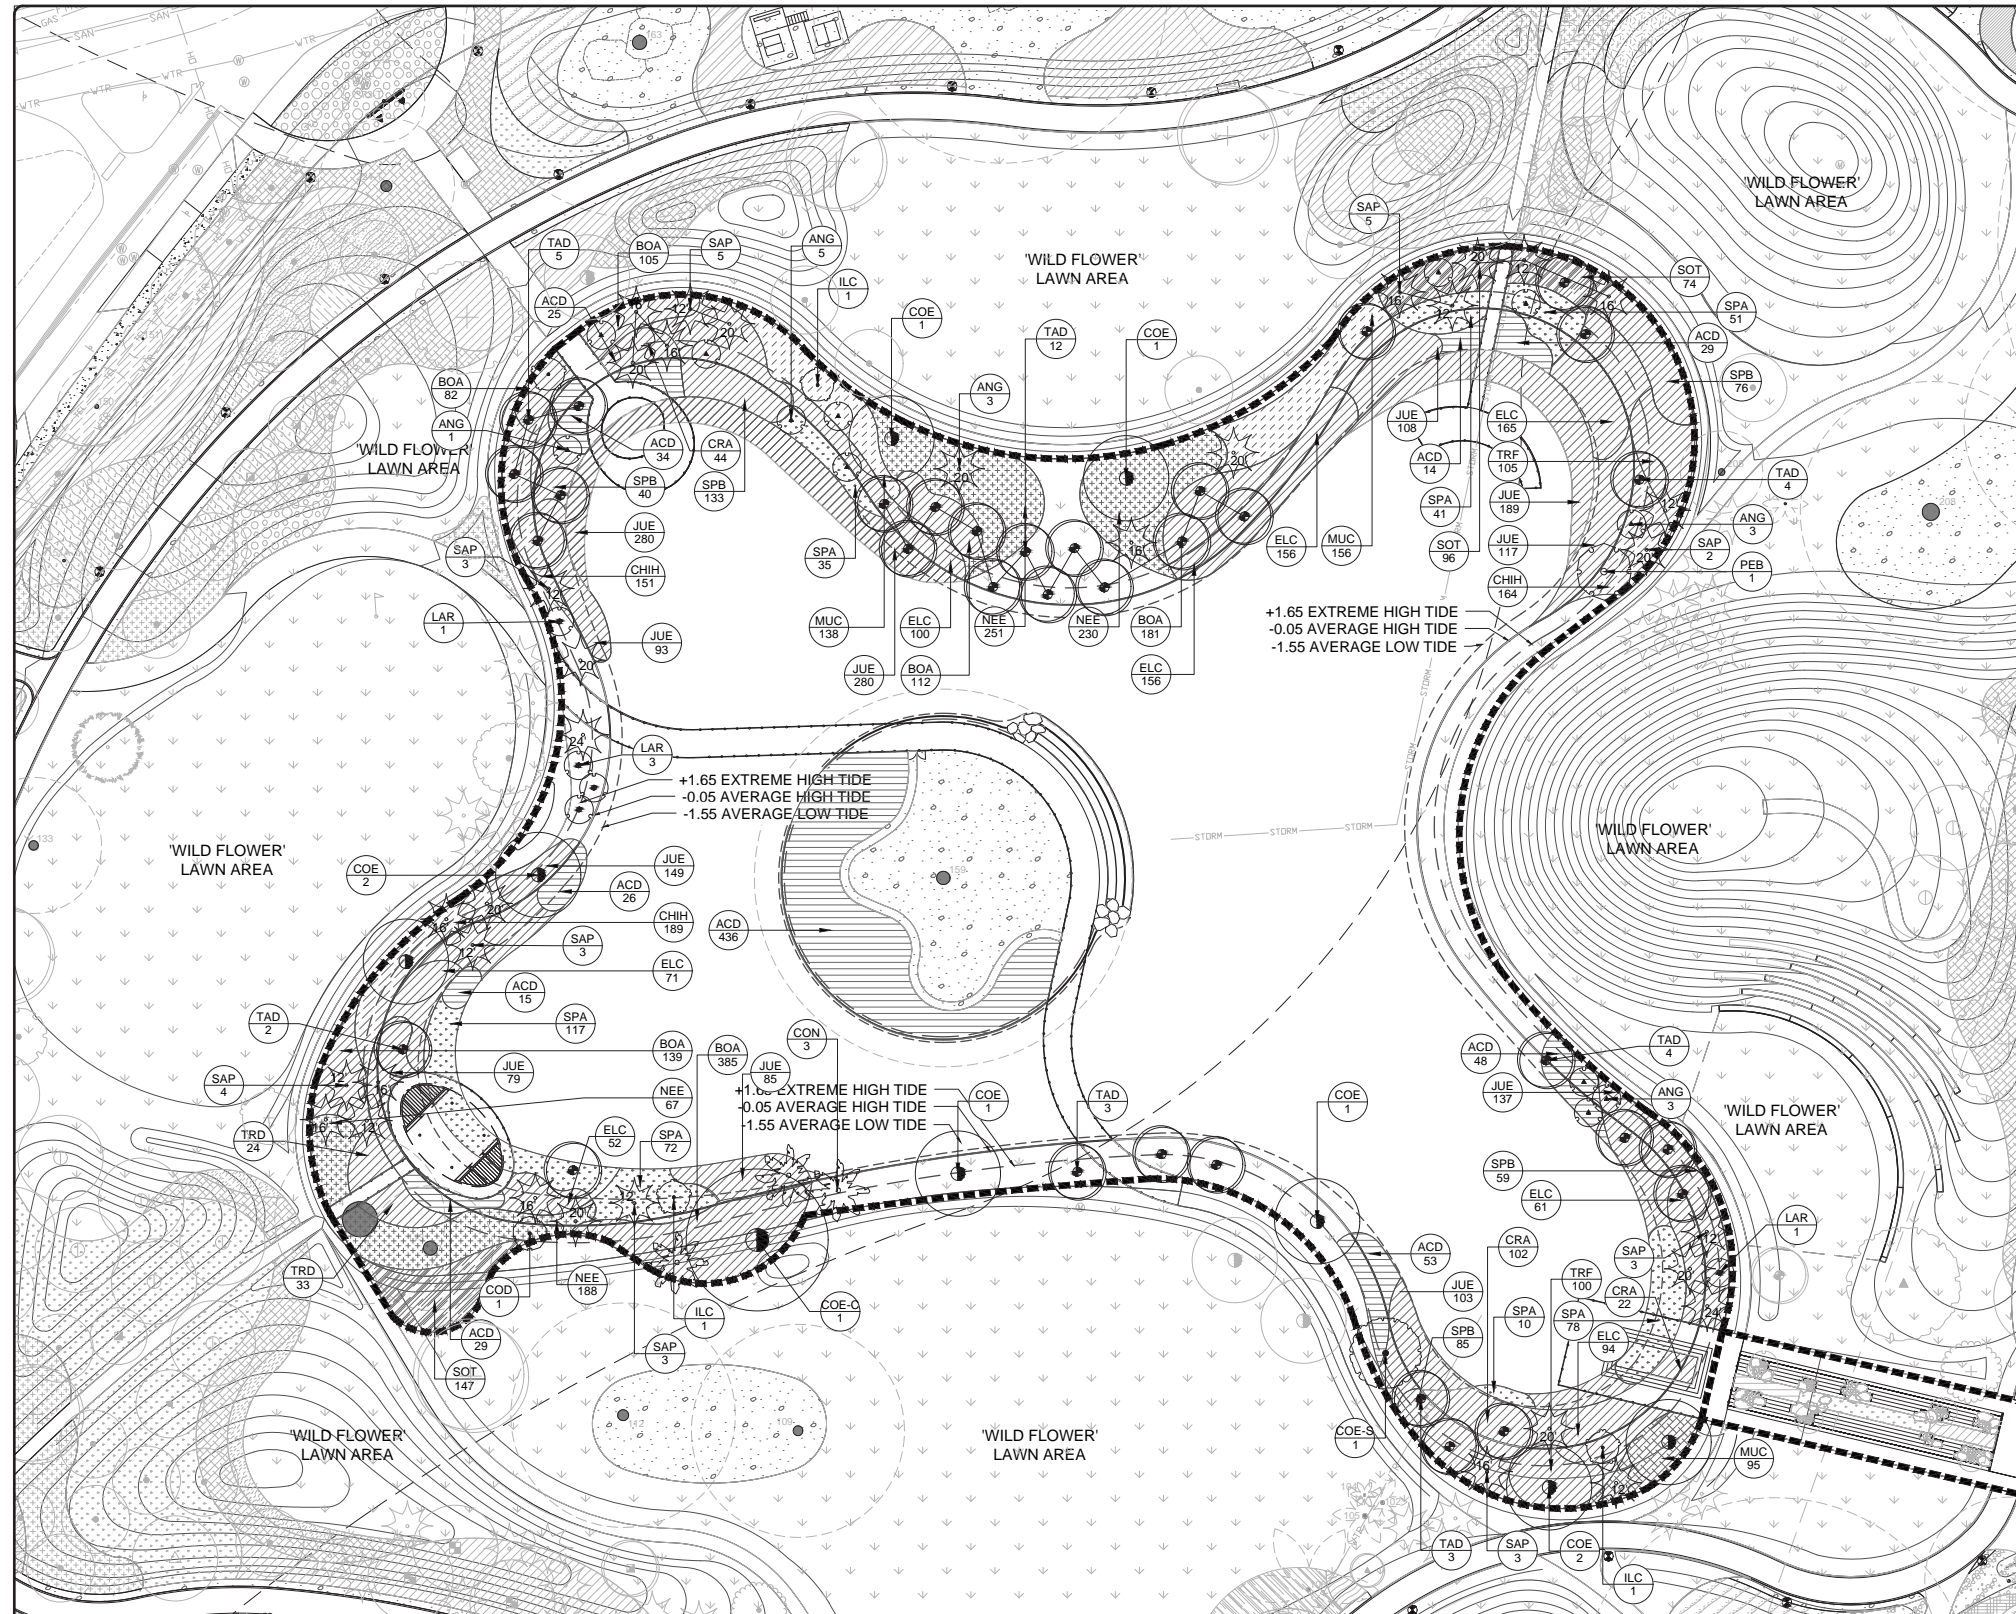

BAYSHORE PARK - LAKE EDGE PLANTING LEGEND

TREES	Botanical/Common	Native
ANG	Annona glabra / Pond Apple	N
COD	Coccoloba diversifolia / Pigeon Plum	N
COE-S	Conocarpus erectus 'sericeus' / Silver Buttonwood	N
COE	Conocarpus erectus / Green Buttonwood	N
ILC	Ilex cassine / Dahoon Holly	N
LAR	Laguncularia racemosa / White Mangrove	N
TAD	Taxodium distichum / Bald Cypress	N
PALMS		
Botanical/Common		Native
SAP	Sabal palmetto / Cabbage Palmetto	N
LITTORAL ZONE		
Botanical/Common		Native
ACD	Acrostichum danaeifolium / Leather Fern	N
BOA	Borrhchia arborescens / Sea Oxeye Daisy	N
CRA	Crinum americanum / Swamp Lily	N
ELC	Eleocharis cellulosa / Gulf Coast Spikerush	N
JUE	Juncus effusus / Soft Rush	N
MUC	Muhlenbergia capillaris / Hairy Muhly Grass, Pink	N
NEE	Nephrolepis exaltata / Boston Fern	N
SOT	Sophora tomentosa / Necklace Pod	N
SPA	Spartina alternifolia / Smooth Cord Grass	N
SPB	Spartina bakeri / Sand Cord Grass	N
SUM	Suriana maritima / Bay Cedar	N
TRD	Tripsacum dactyloides / Fakahatchee Grass	N
TRF	Tripsacum floridanum / Dwarf Fakahatchee Grass	N

*FOR FULL PLANTING SCHEDULE, SEE SHEET LP-00

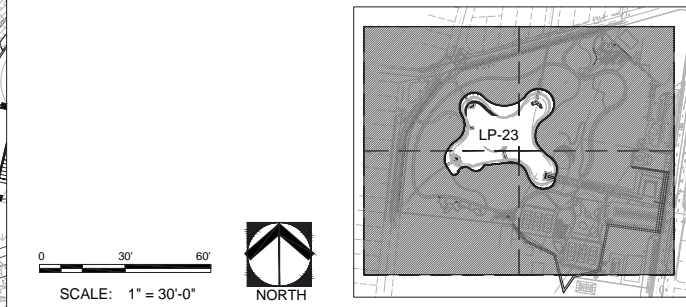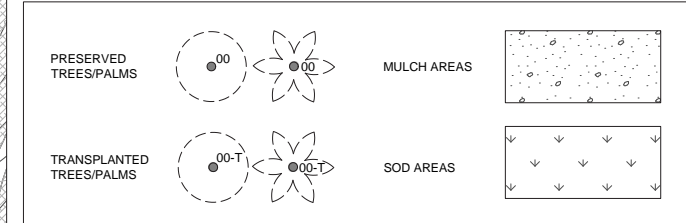

MIAMIBEACH
CAPITAL IMPROVEMENT PROJECTS OFFICE
1701 MERIDIAN AVENUE, MIAMI BEACH, FL 33139

PROJECT: BAYSHORE PARK (FORMER PAR 3)
TITLE: LAKE PLANTING PLAN

savinomiller
DESIGN STUDIO

CITY MANAGER: JIMMY L. MORALES
CIP DIRECTOR: DAVID MARTINEZ, P.E.
PROJECT MANAGER: MINA SAMADI, P.E.

LA OF RECORD: BM
DESIGN LA: BM
DRAWN BY: SMDS
CHECKER: BM
SCALE: 1" = 30'-0"

LANDSCAPE ARCHITECT OF RECORD:
BARRY MILLER, RLA
NO. 866

5	NOT FOR CONSTRUCTION
4	
3	07-02-20 90% DESIGN PROGRESS SUBMITTAL
2	06-17-19 90% DESIGN PROGRESS DRAFT
1	07-20-18 60% DESIGN PROGRESS SUBMITTAL
NO.	DATE REVISION

File Name: PLANTING PLAN SHEETS.dwg
Survey Reference:
Field Book: N/A Page: N/A Work Order: 201529234
Date: Sheet: Drawing: LP-23

NORTHWEST ENTRANCE



Key Plan



Enlarged Plan

BOARDWALKS & BRIDGES






28th Street Entrance



Big Banyan Boardwalk

MATERIALS

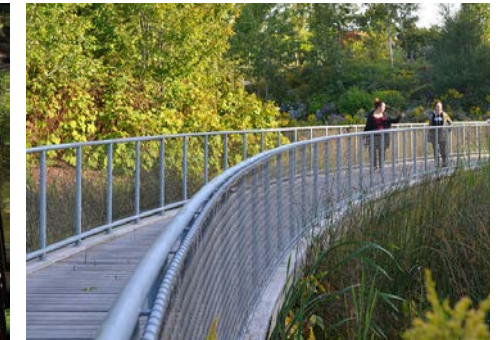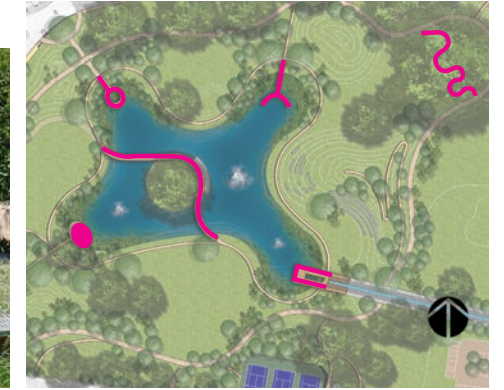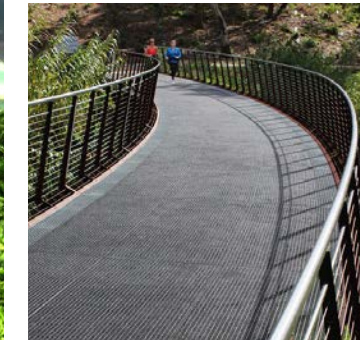

Metal Grating

Recycled Plastic Planks



Boardwalks & Bridges



East Entrance

BUTTERFLY GARDEN, SOUTH SIDE



Key Plan

MATERIALS

Multi use loop trail/jogging,
emergency access



Asphalt paver with shell aggregate

5' Pathway



Concrete with Salt Finish





EAST ENTRANCE

Key Plan



Plaza Concept Water Feature


WATER FEATURE SECTION

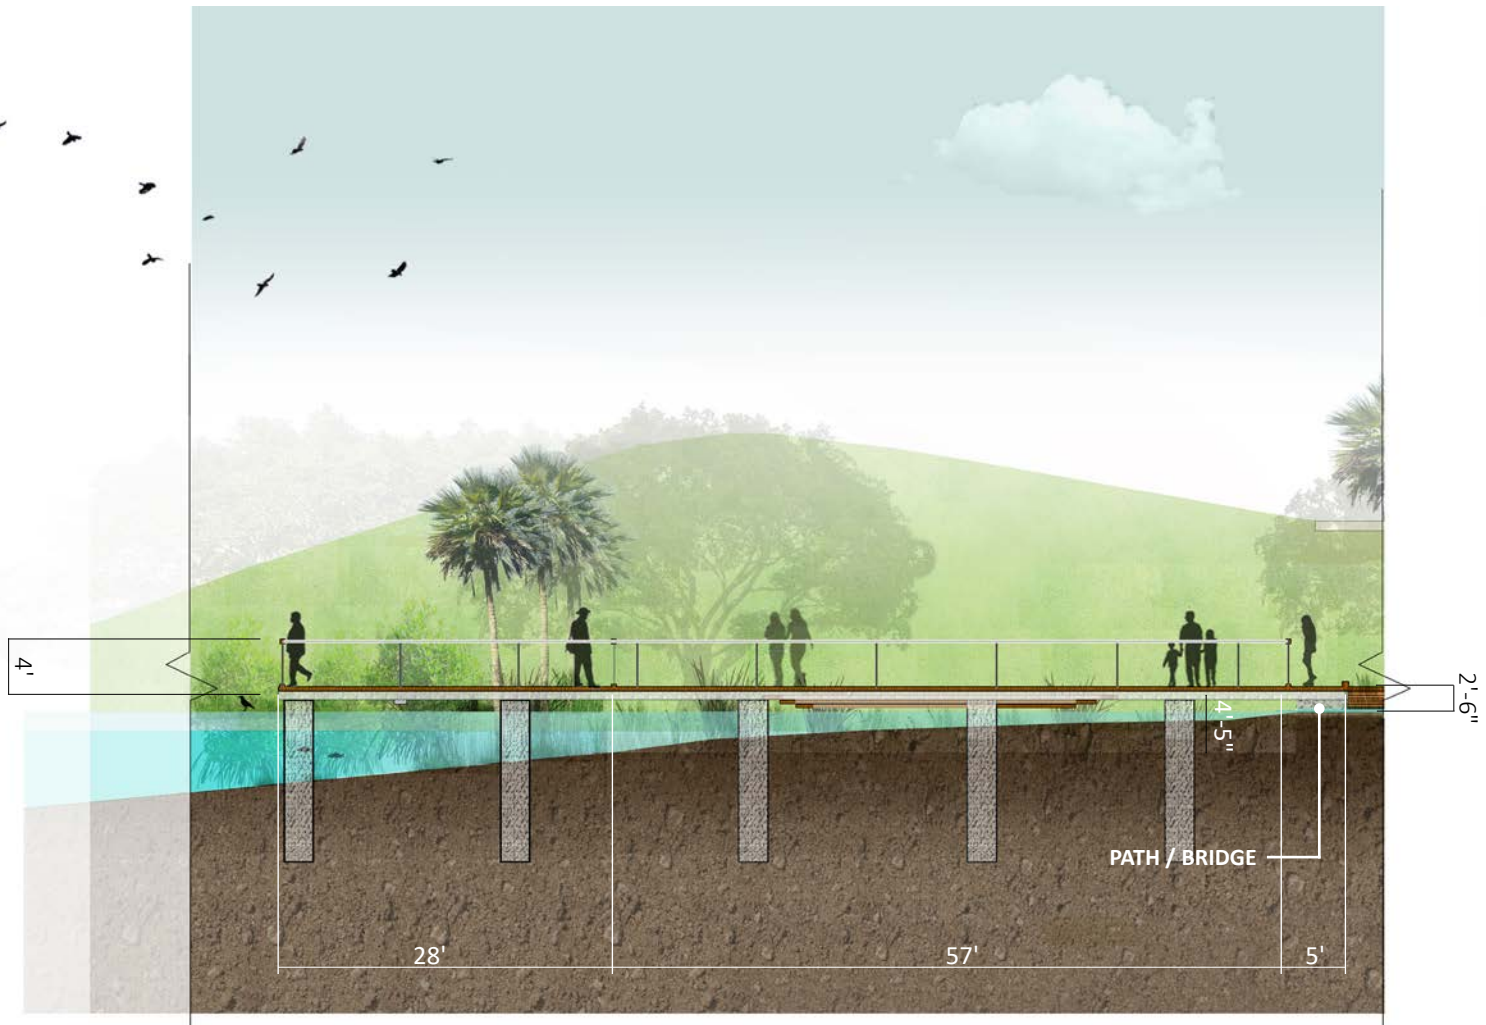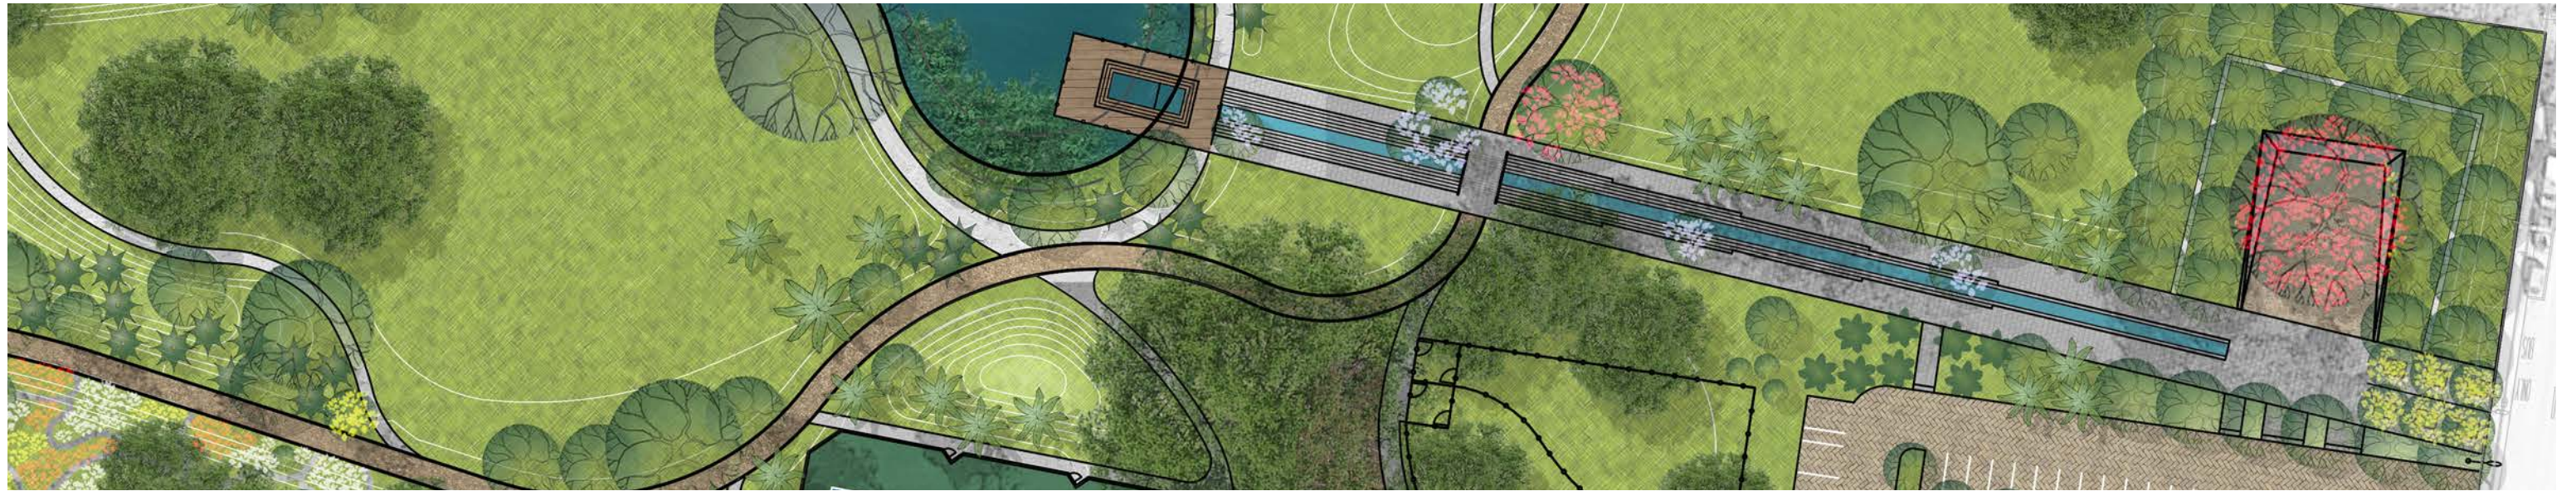


SCALE: 1/8" = 1'-0"



River Rock
Tan Jumbo

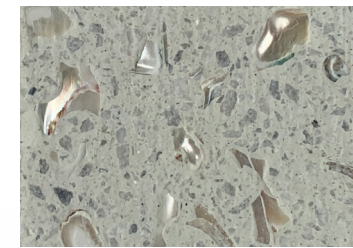


Unit Paver - Concrete paver with
exposed shell aggregate

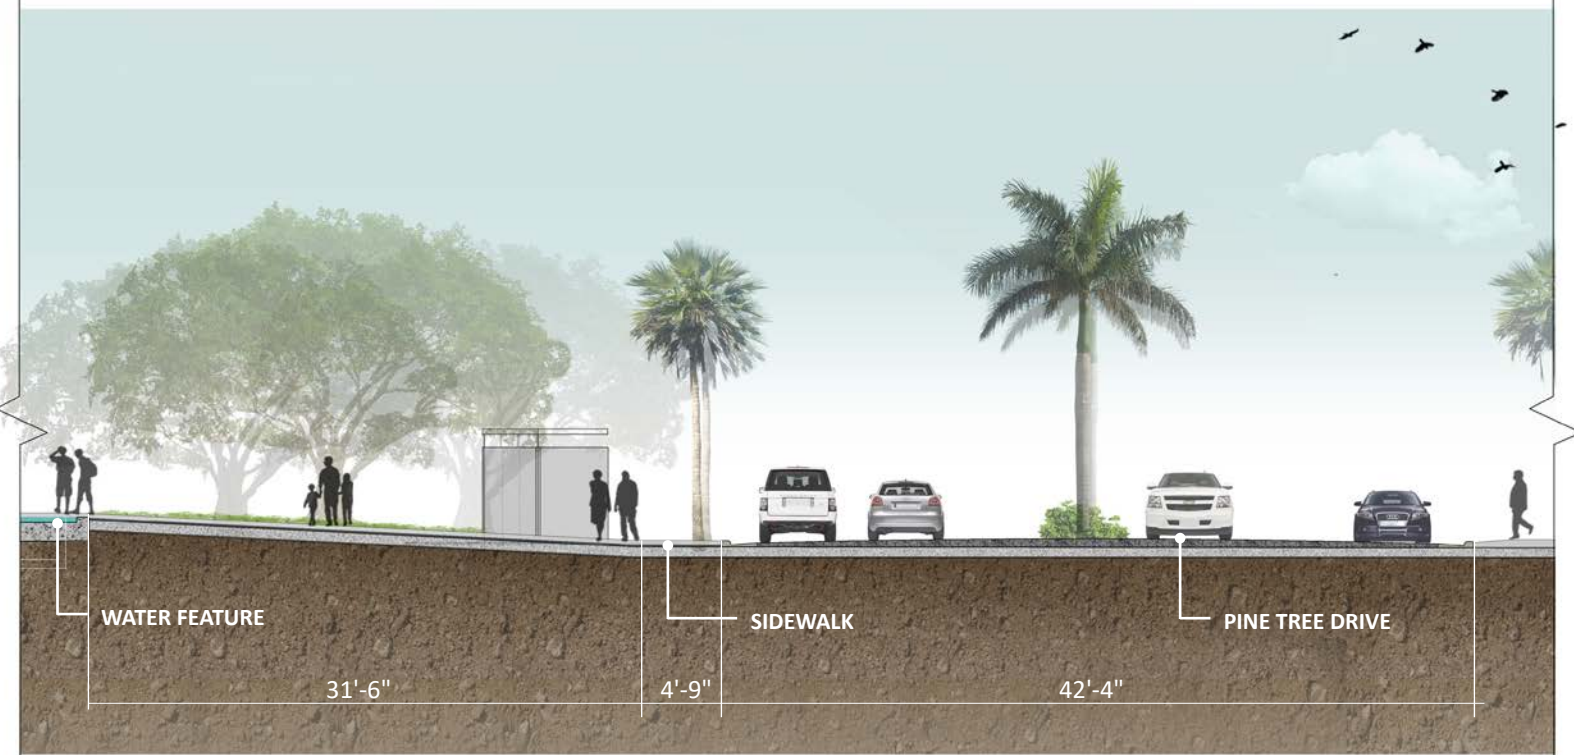

SCALE: 1/8" = 1'-0"

EXERCISE CLUSTER EQUIPMENT

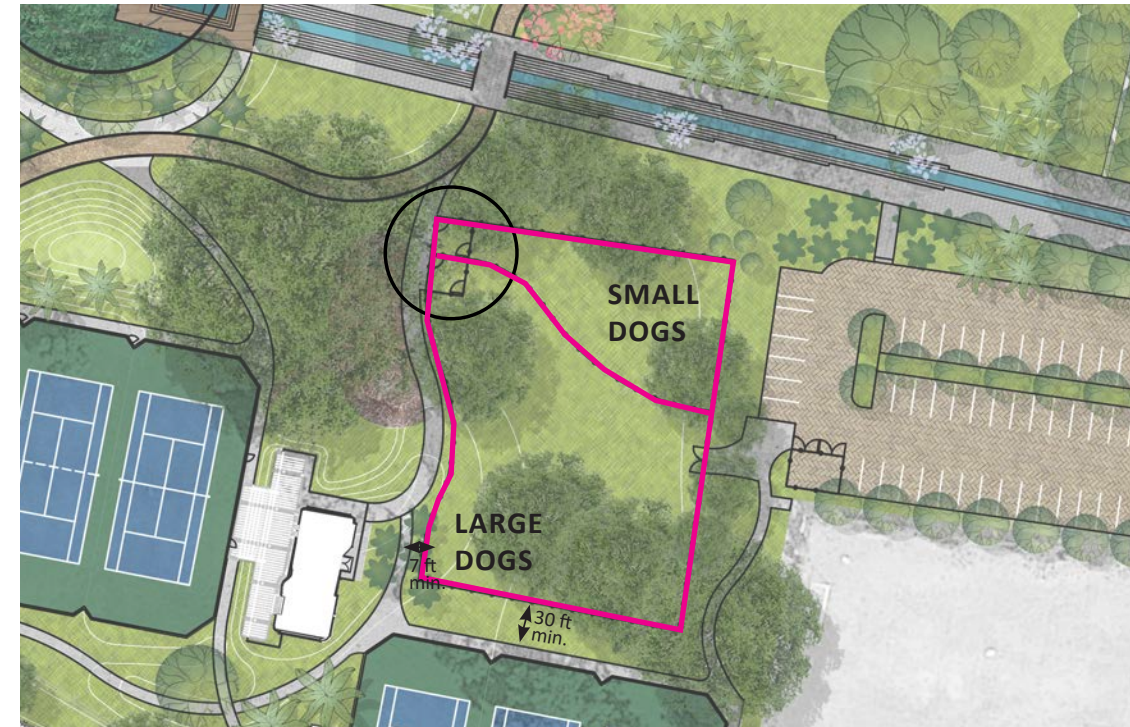

Key Plan

LEGEND


- Entrance
- New Fence




EXERCISE EQUIPMENT COLOR PALETTE




Fence

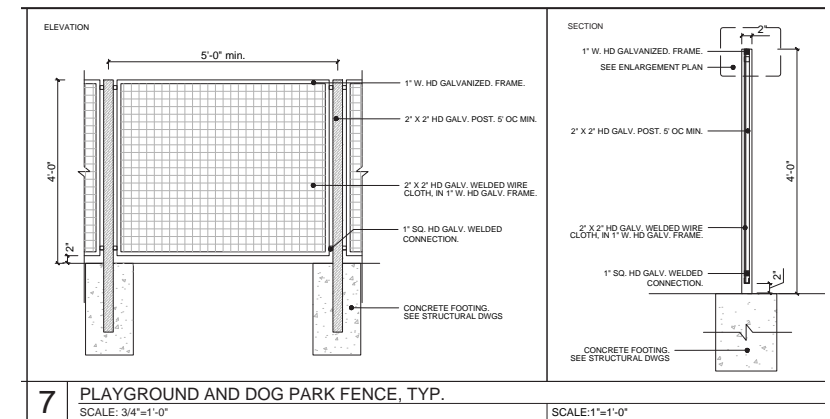

Sign Type A

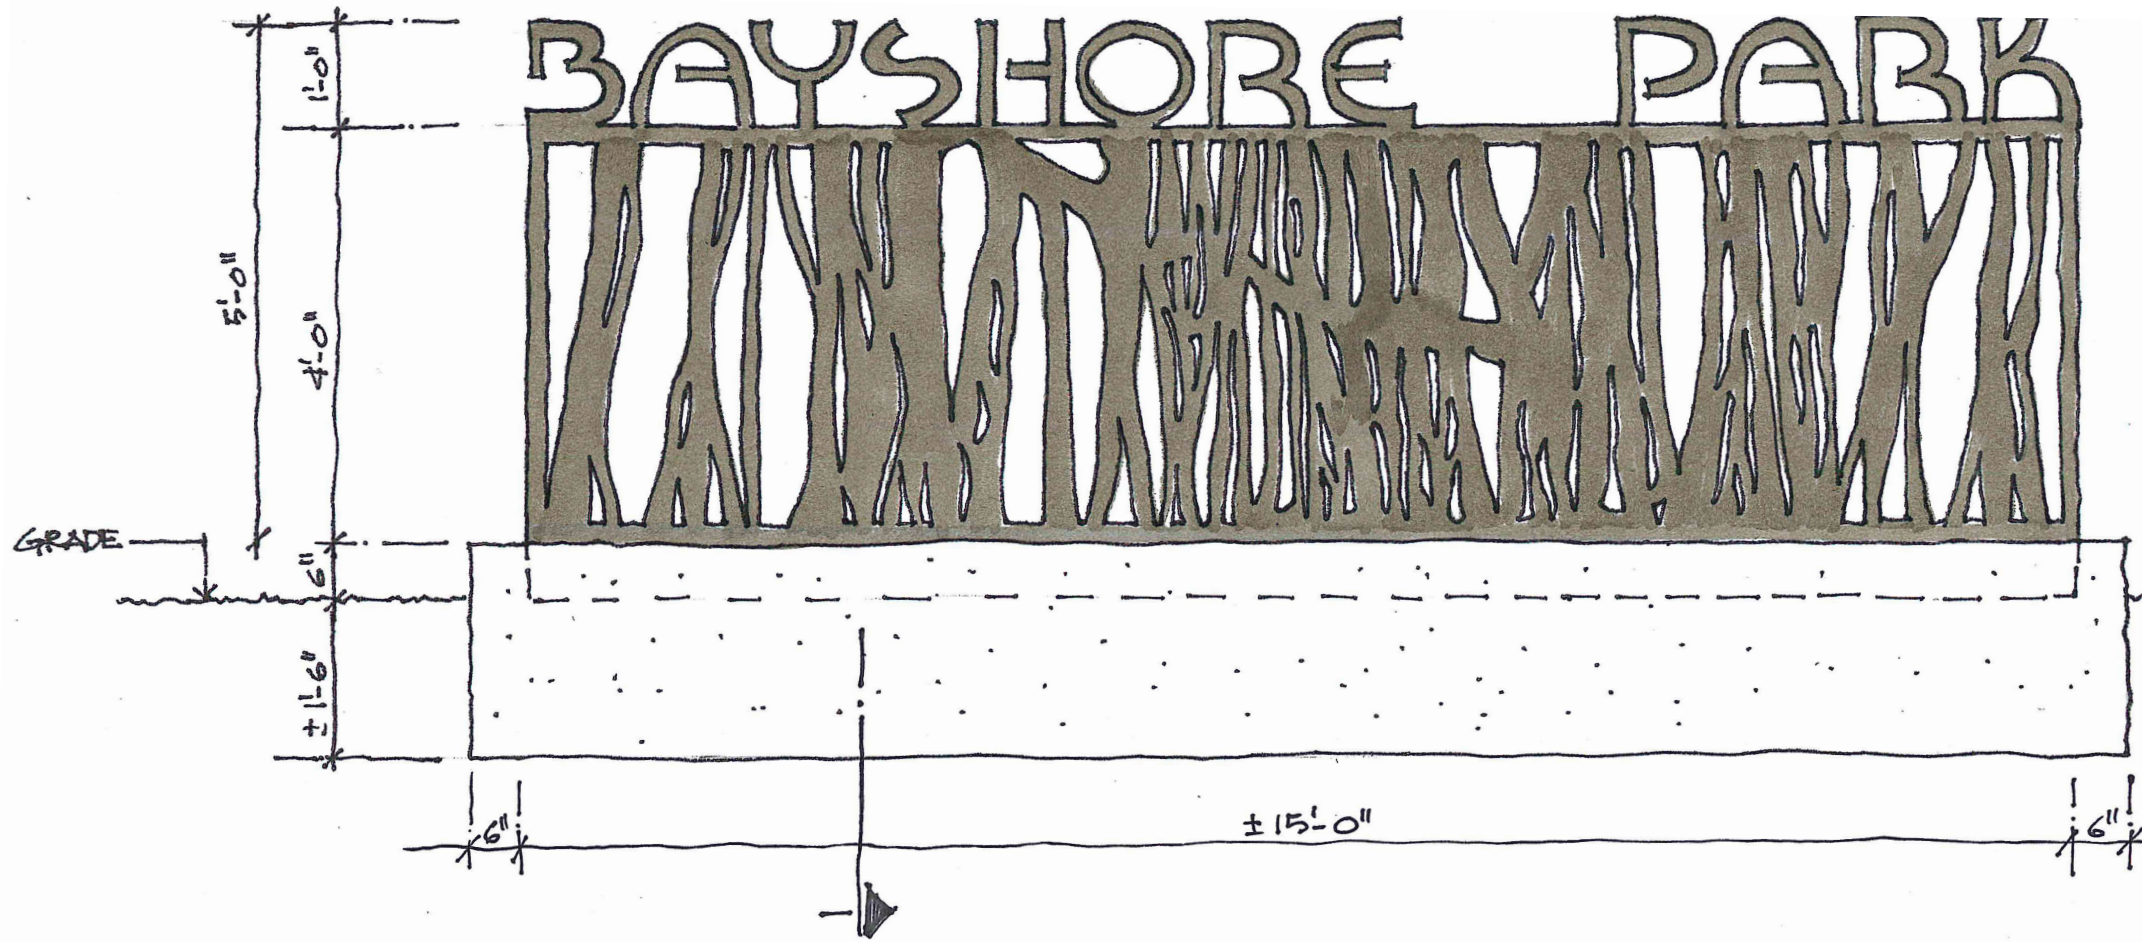


Sign Base Detail

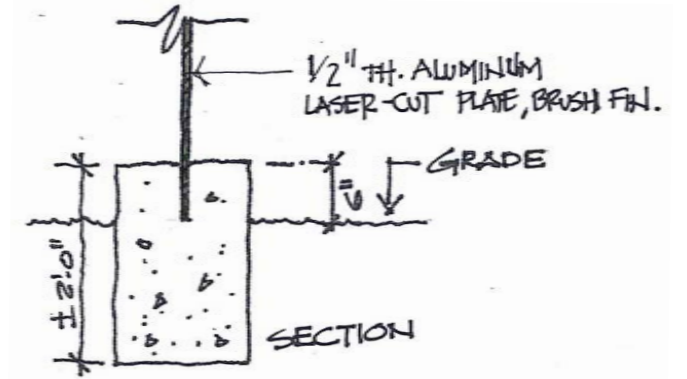

Sign Type B



Inspired by Bayshore Park Banyan Trees

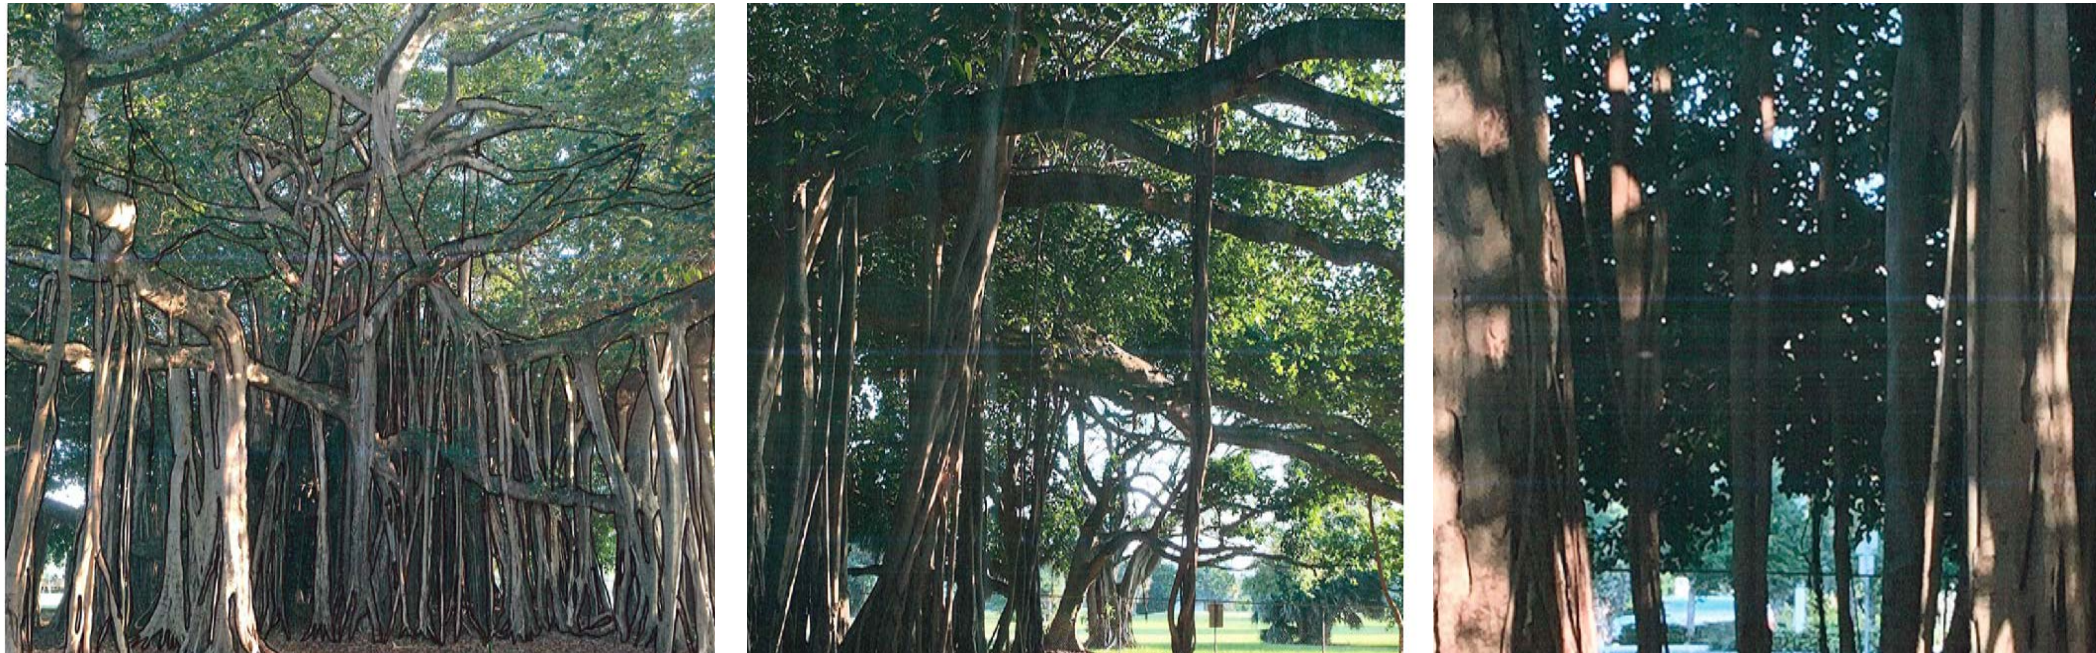

Sign Locations



- Sign Type A
- Sign Type B

Customized Font



Lasercut Signage Example



Proposed Materials



Laser Cut Brushed Aluminum for Sign



Limestone for Sign Base (Opt. 1)



Concrete for Sign Base (opt. 2)