

Faena Bazaar temporary super graphic building wrap

Historic Preservation Board Final Submittal – August 22, 2016

Scope of work:

- Installation of a temporary (one year) super graphic "building wrap" on the east and south facades of the historic Faena Bazaar building (the former Atlantic Beach Hotel) pursuant to Sec. 138-204 of the City Code, see plans for sizes and method of installation.

Zoning Information:



Address: 3400 Collins Avenue
Folio number: 02-3226-001-1450
Zoning District: RM-2 and within the Faena District Overlay
Prior use: Hotel
Proposed use: Retail and Office
Proposed super graphic: Super graphic building wrap super graphic pursuant to Sec. 138-204

Proposed size of super graphics:

- East façade building wrap 90' wide x 35' tall
- South façade building wrap 80' wide x 35' tall

Historic District: Collins Waterfront Architectural District & Collins Waterfront Historic District
Contributing Building: yes, replicated structure pursuant to HPB File No. 7299

SITEPLAN

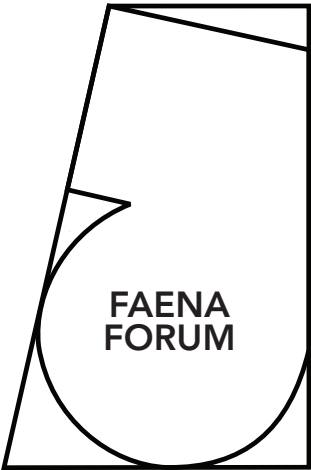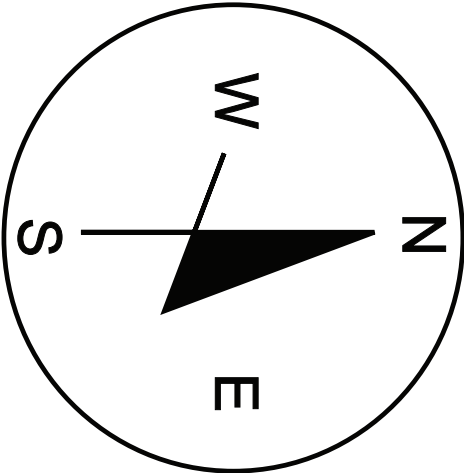


BAZAAR
BUILDING WRAP
SOUTH FAÇADE



Collins Ave.

BAZAAR
BUILDING WRAP
EAST FAÇADE



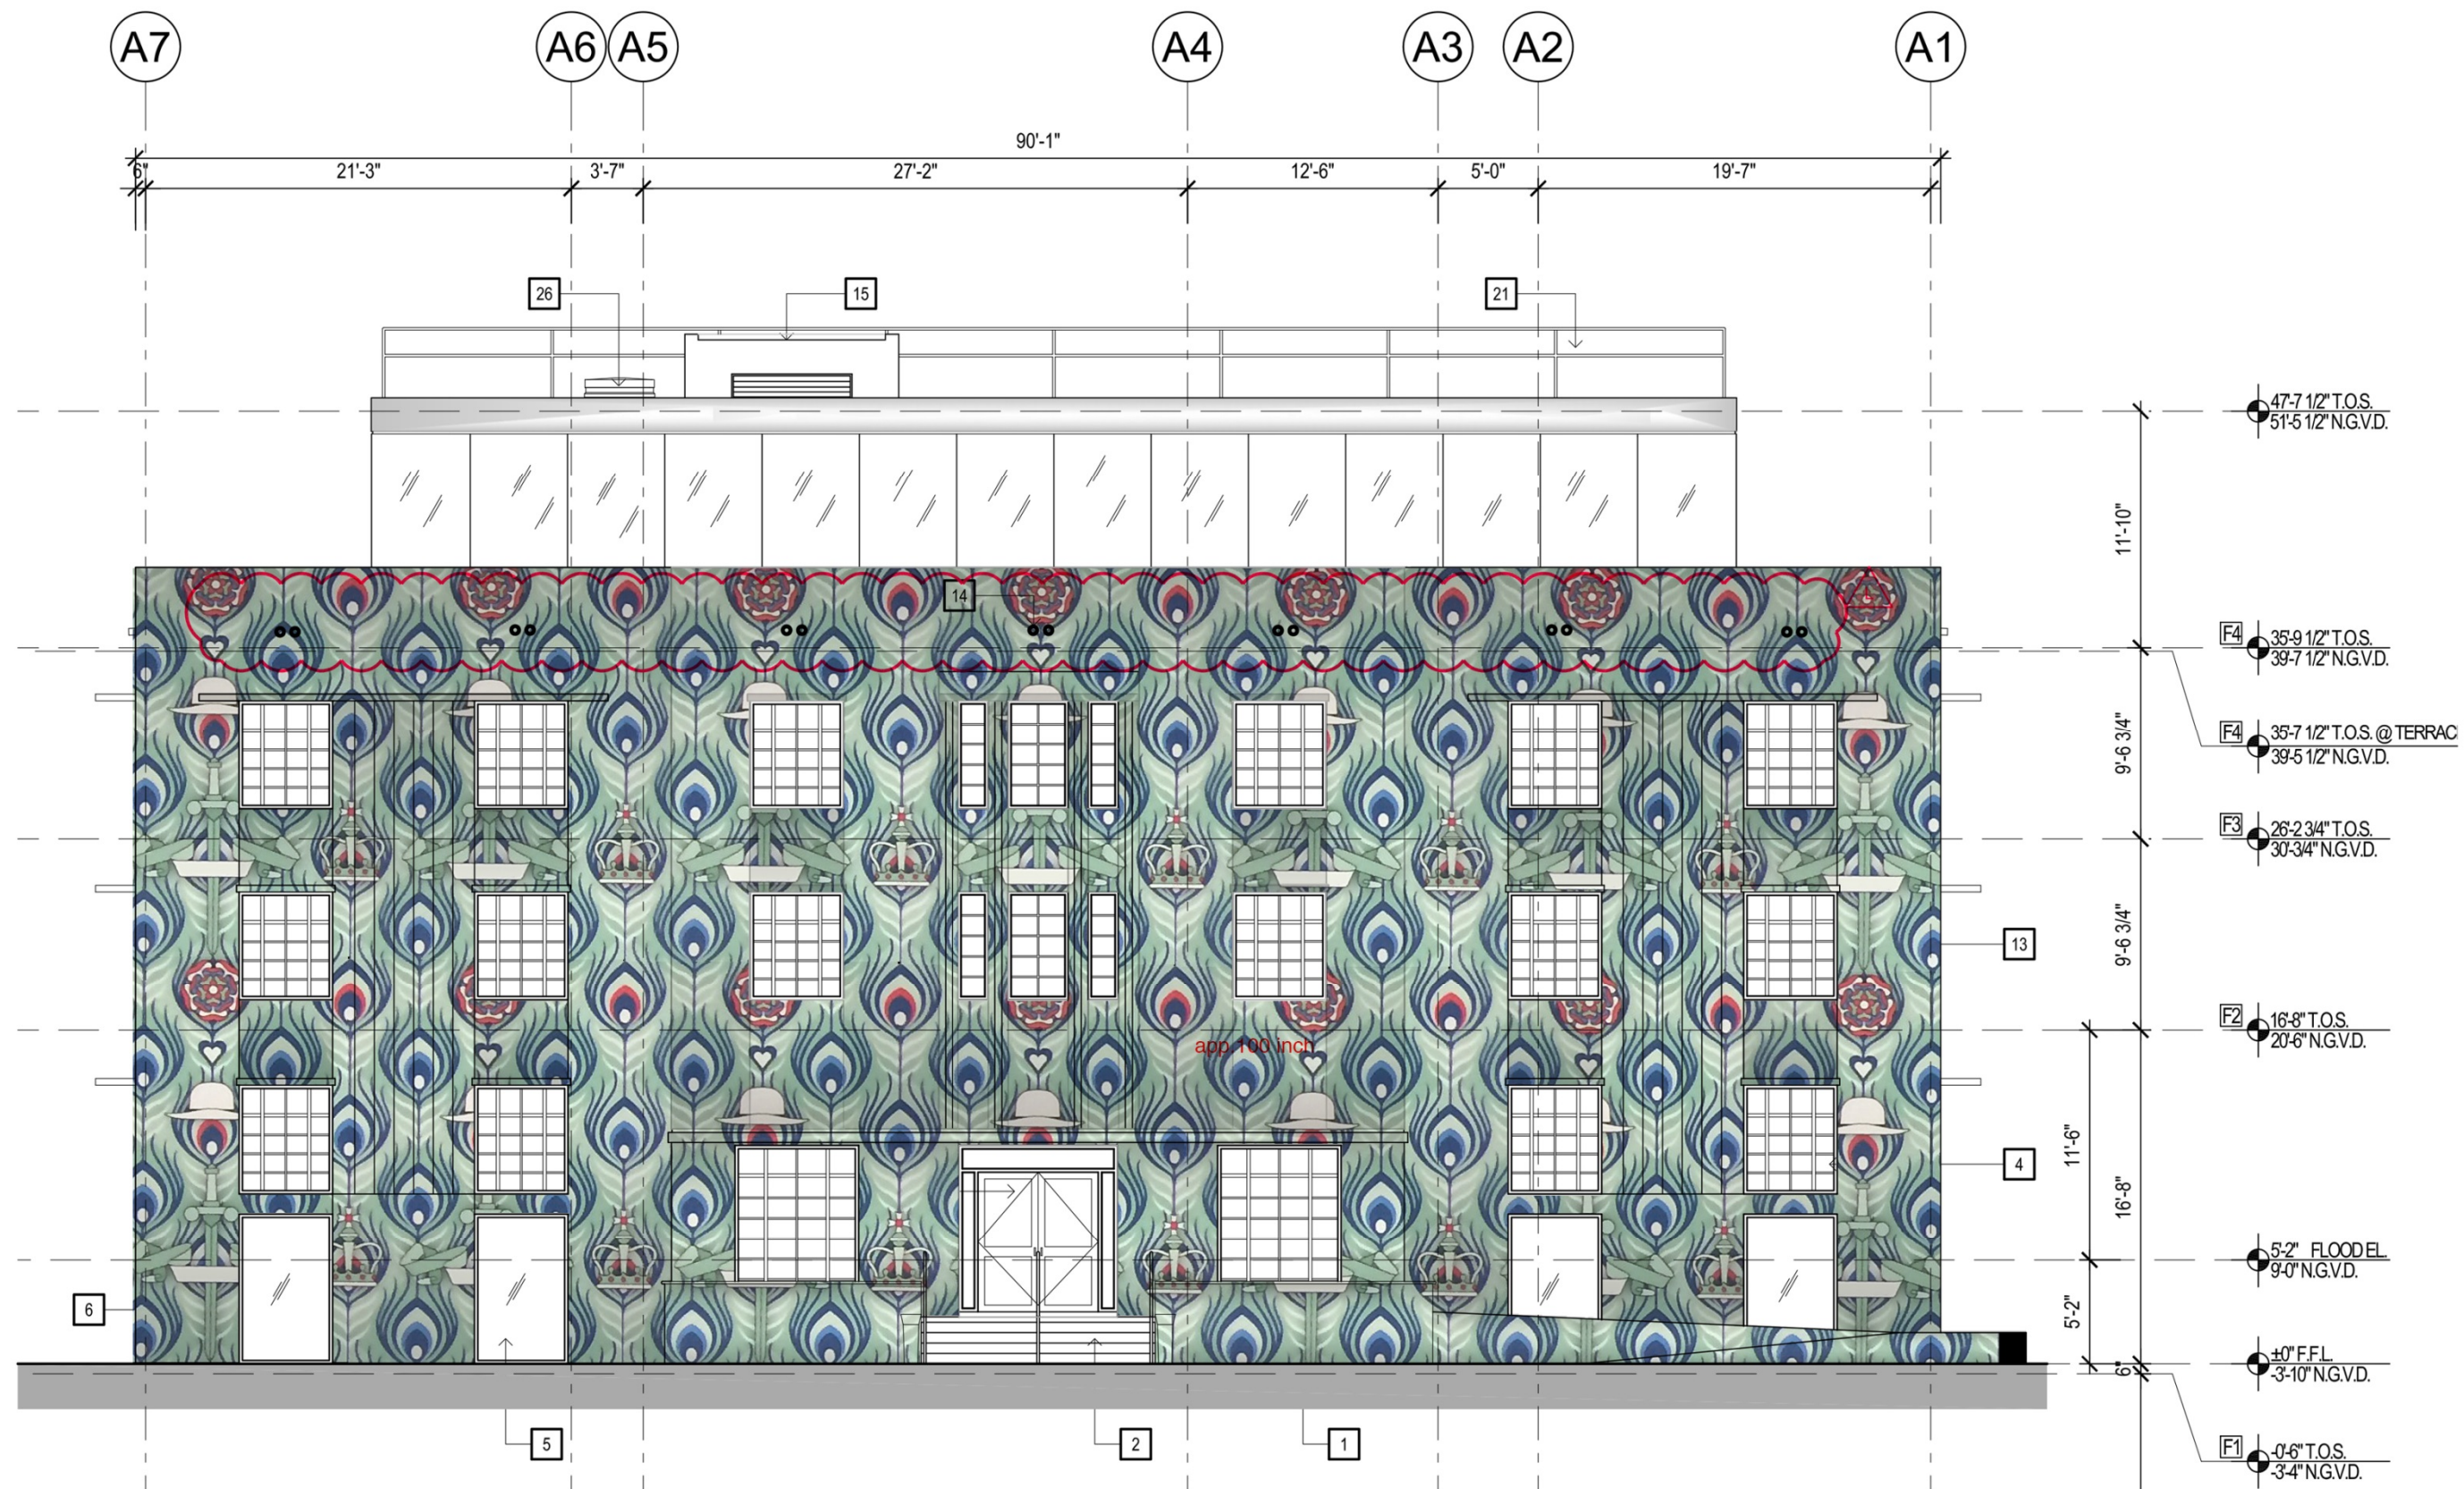

EAST ELEVATION

SCALE: 1/8" = 1'-0"

2

2A-402