

800

MILK


EXIT










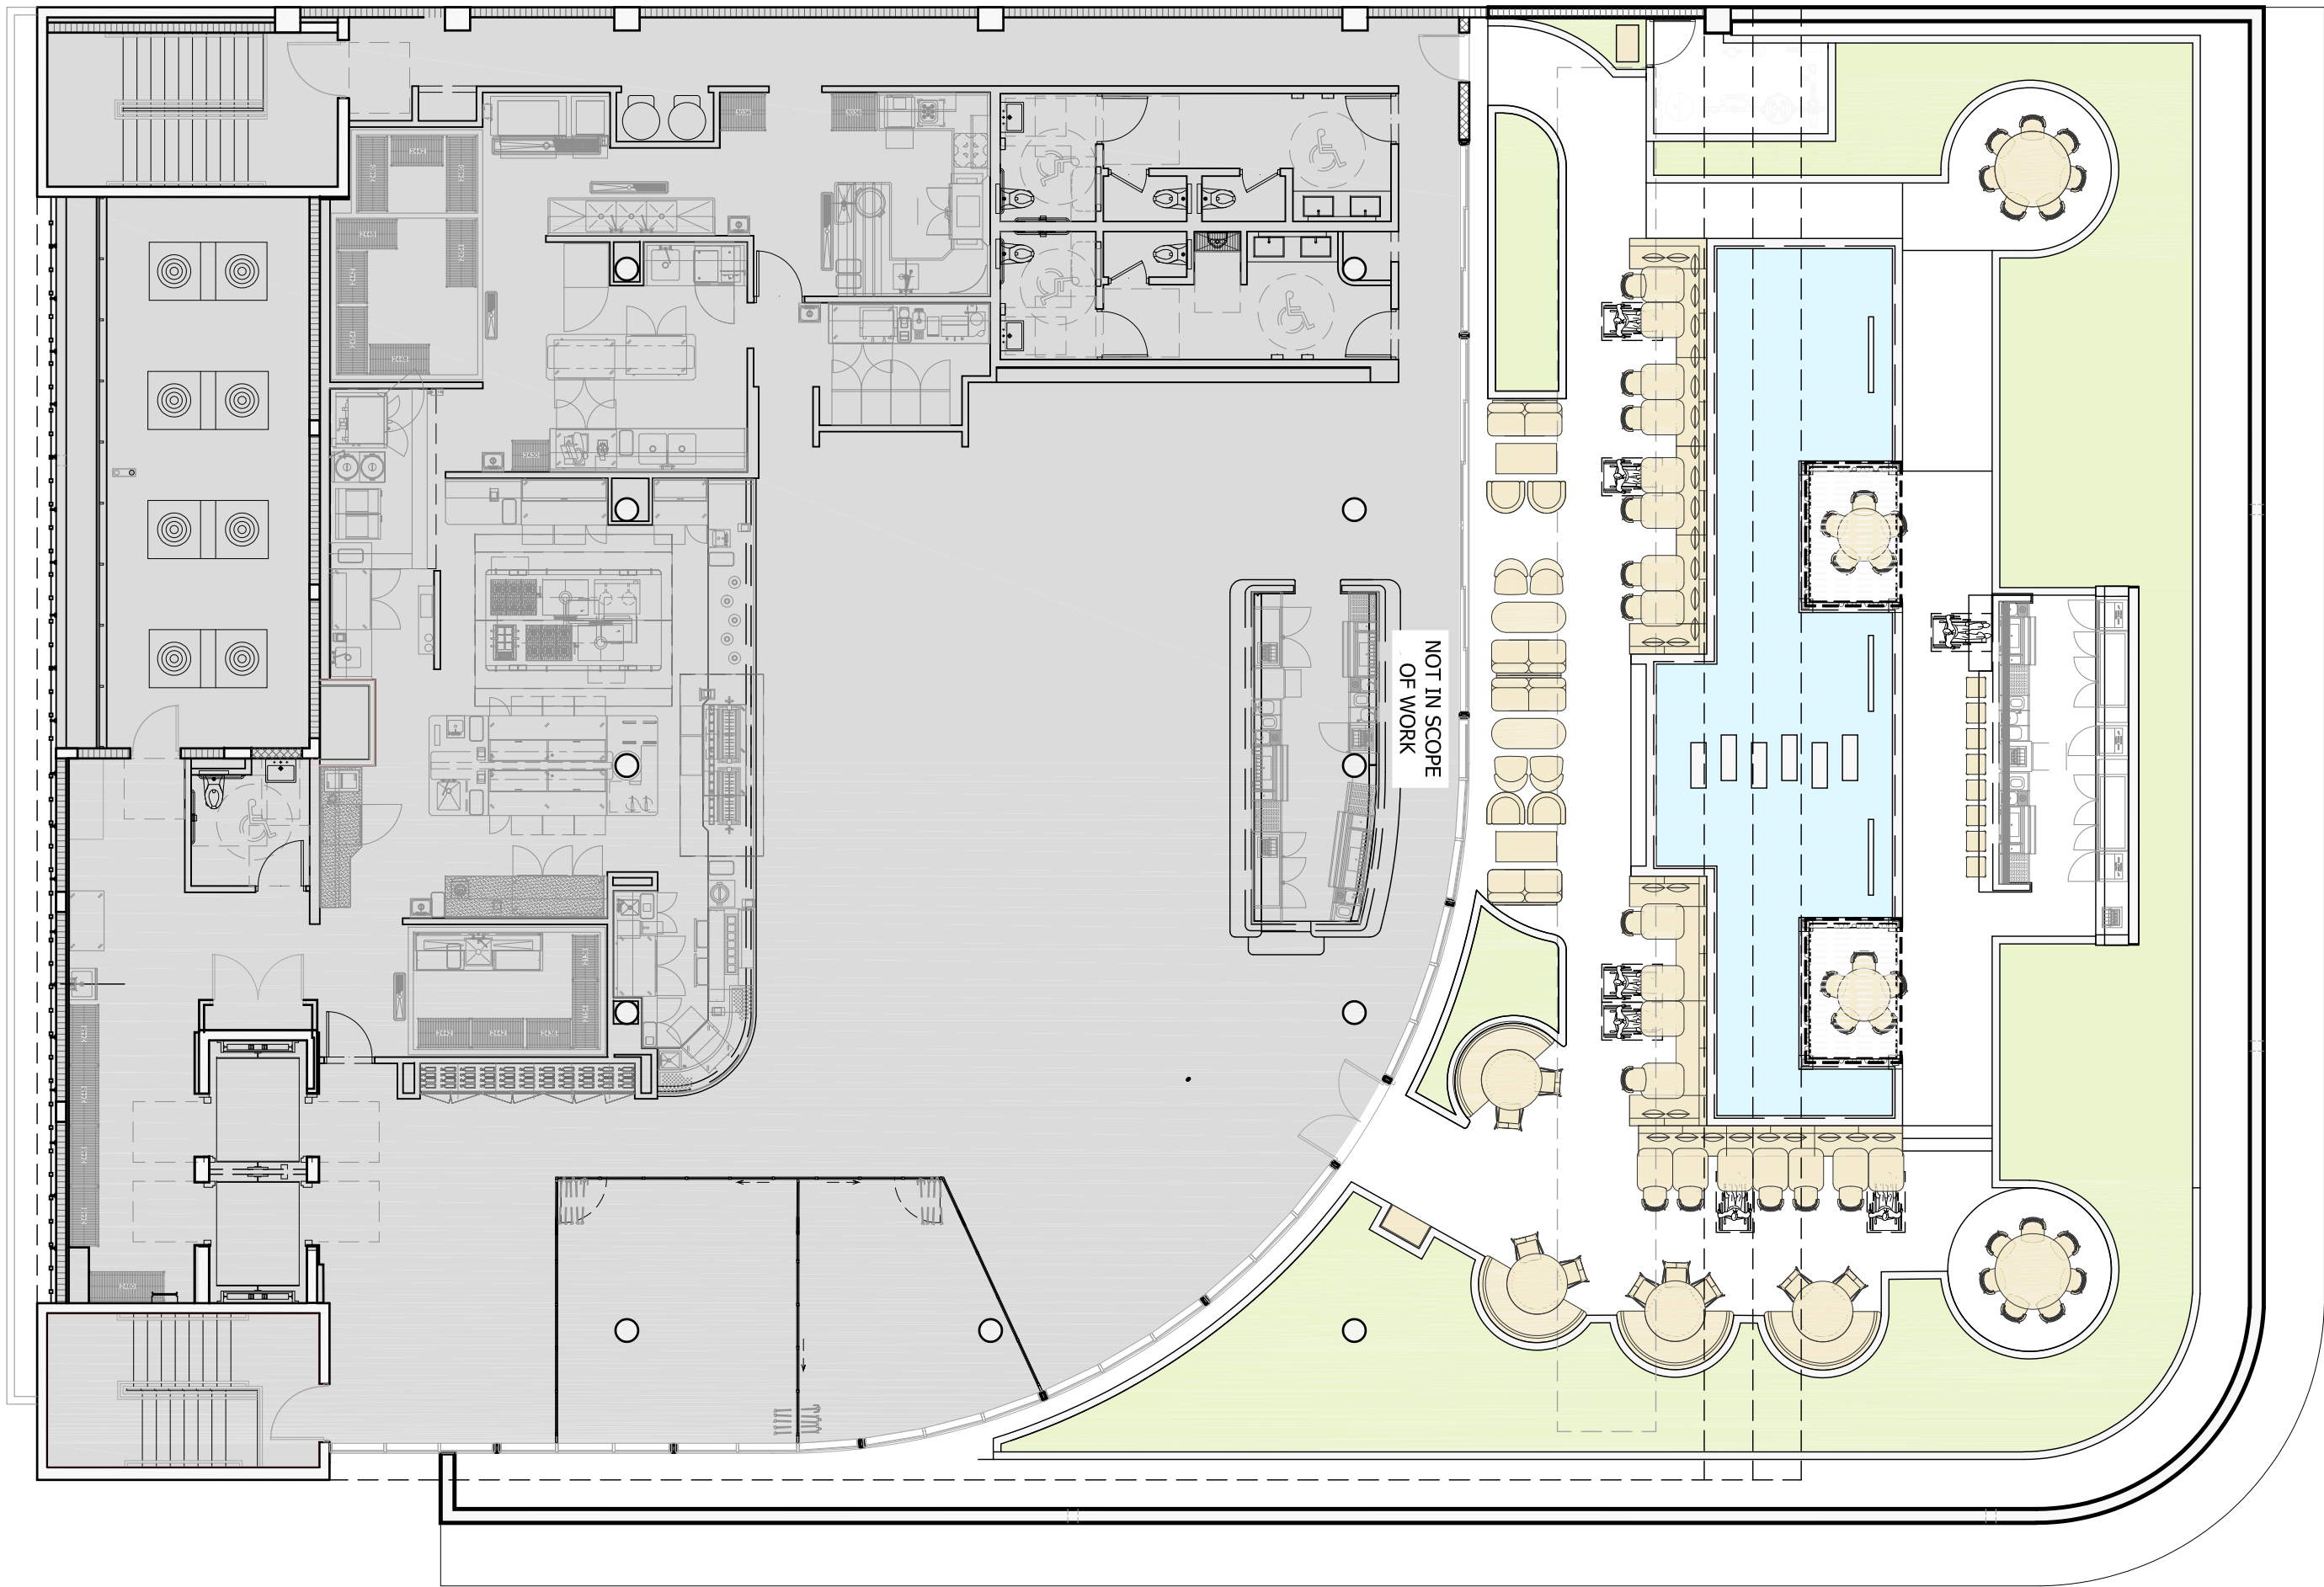

NOT IN SCOPE  
OF WORK

1 EXISTING THIRD FLOOR PLAN  
SCALE: 3/32"=1'-0"

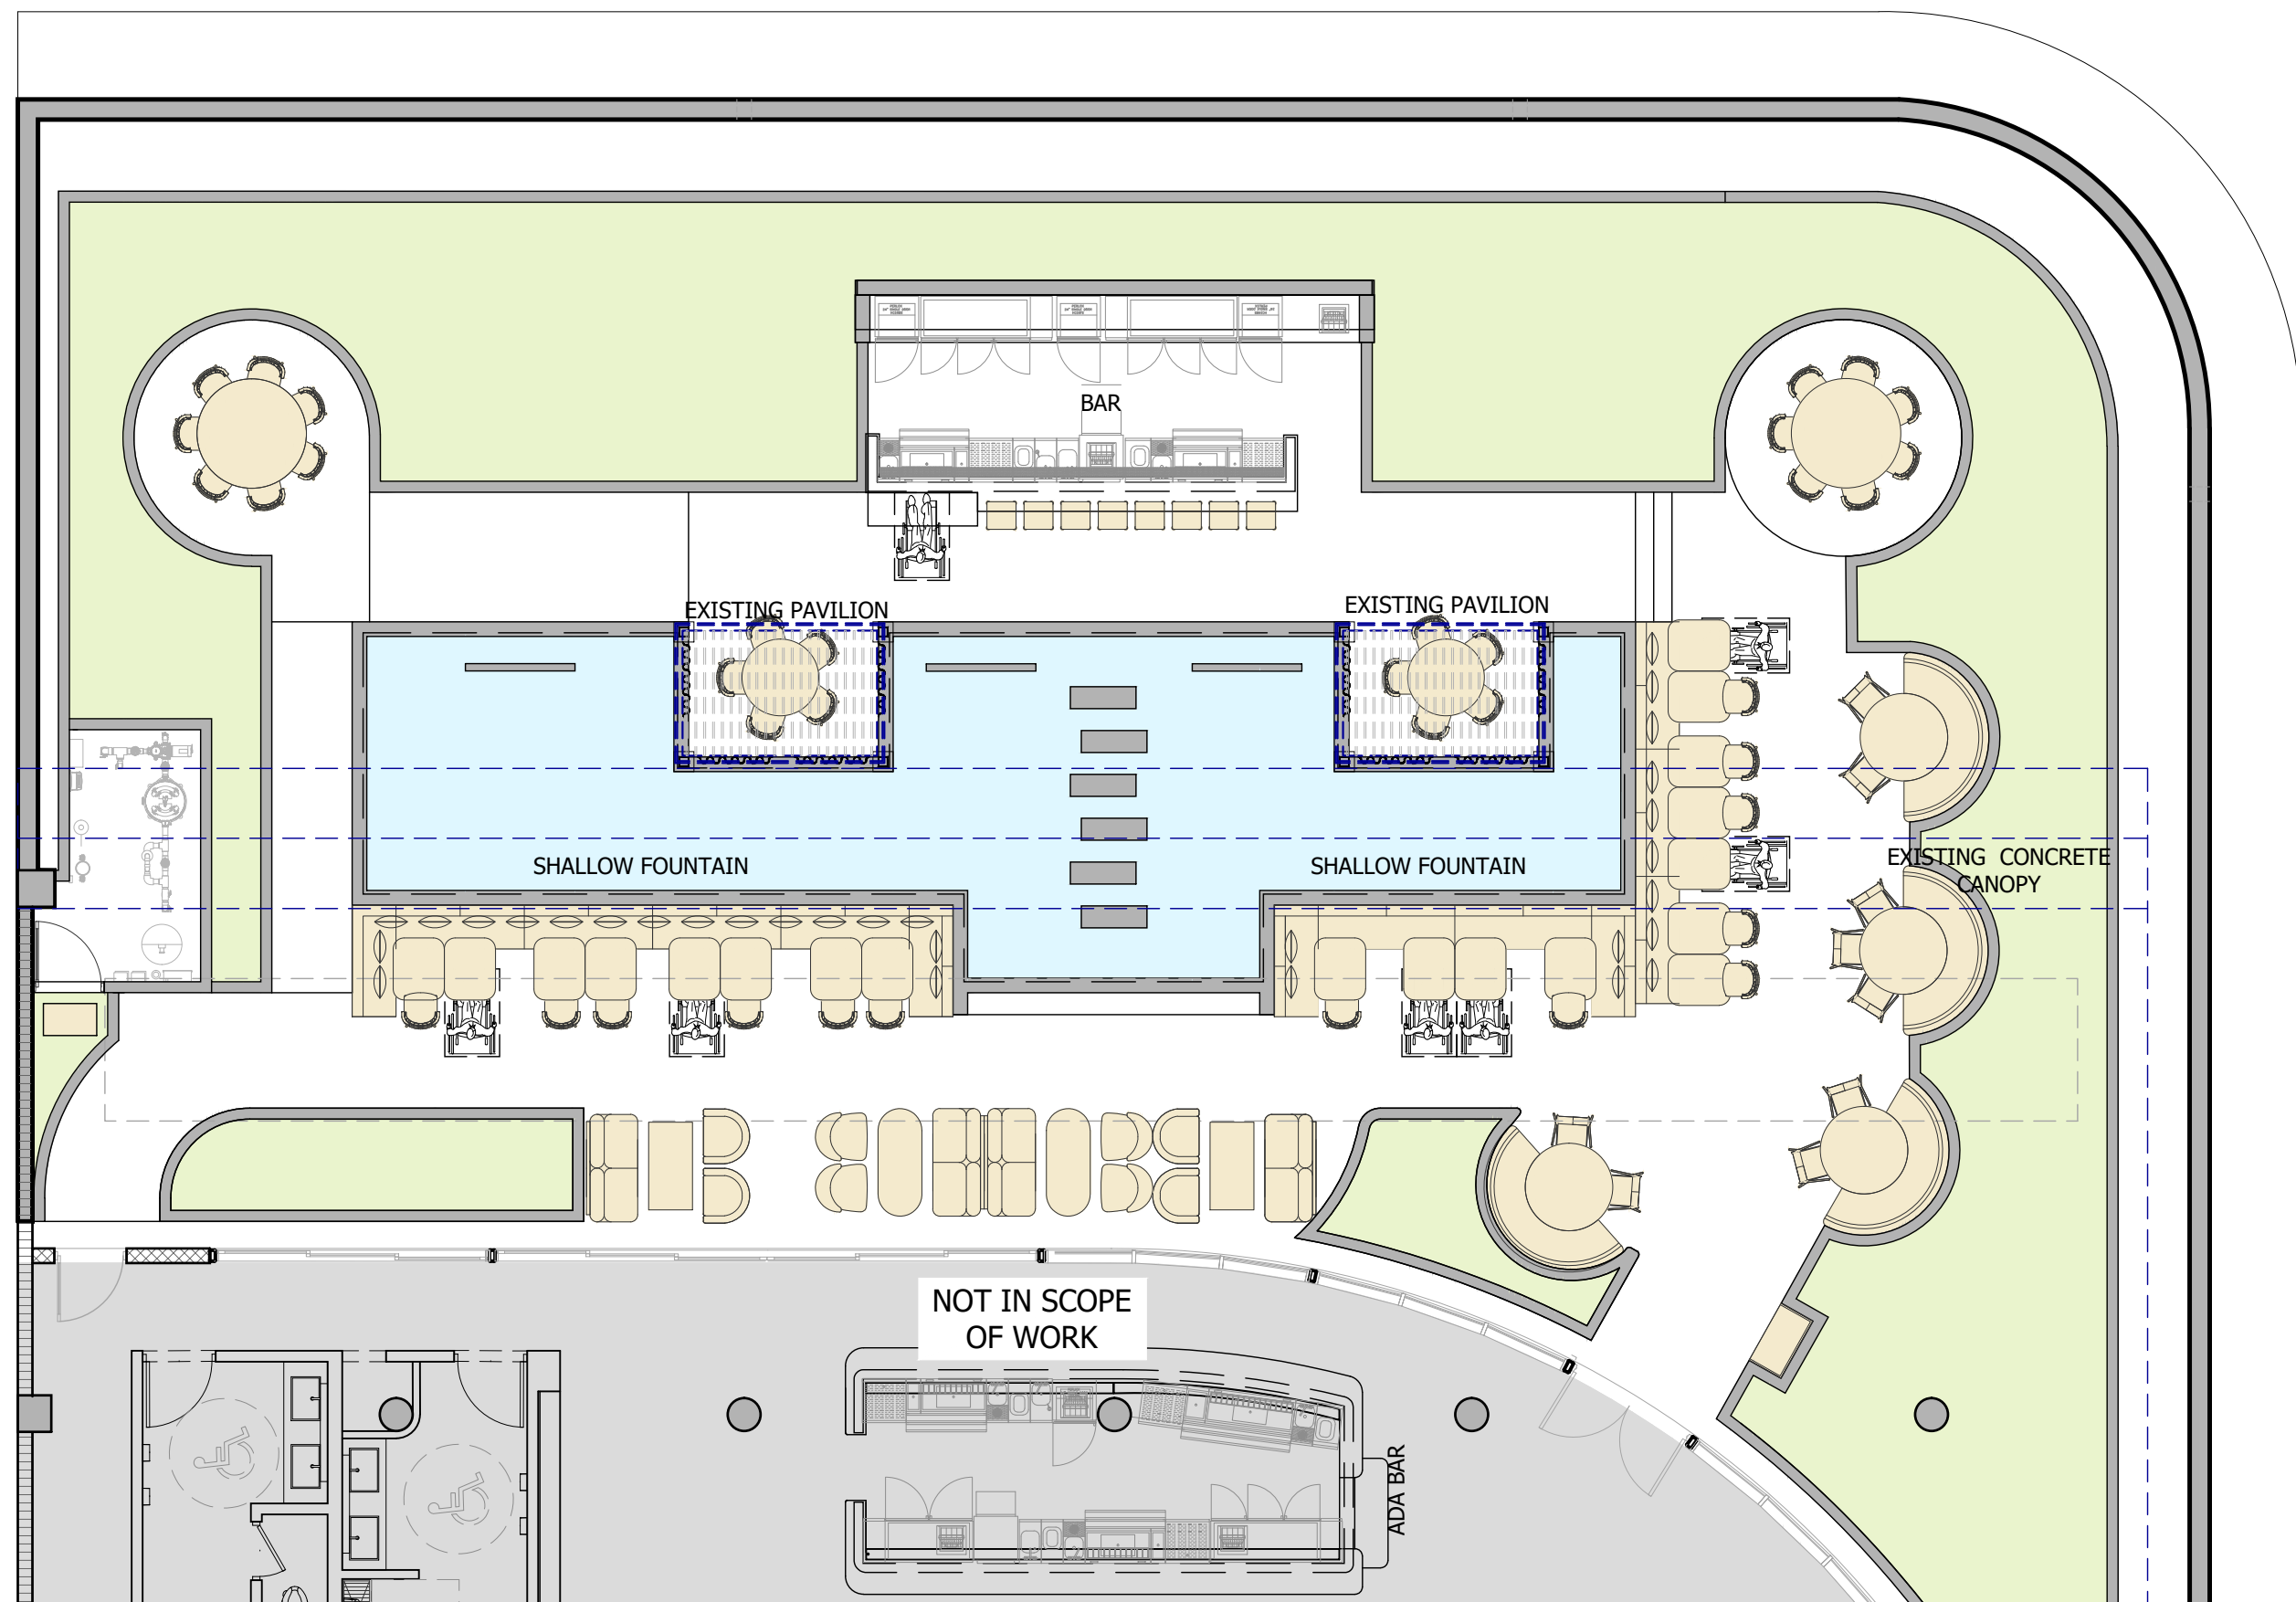


SEATING CHART:	
AREA/USE	SEATS
INTERIOR	150 SEATS
EXTERIOR	97 SEATS
<b>TOTAL:</b>	<b>247 SEATS</b>

\*NO CHANGES\*

1 EXISTING THIRD FLOOR PLAN  
SCALE: 1/8"=1'-0"



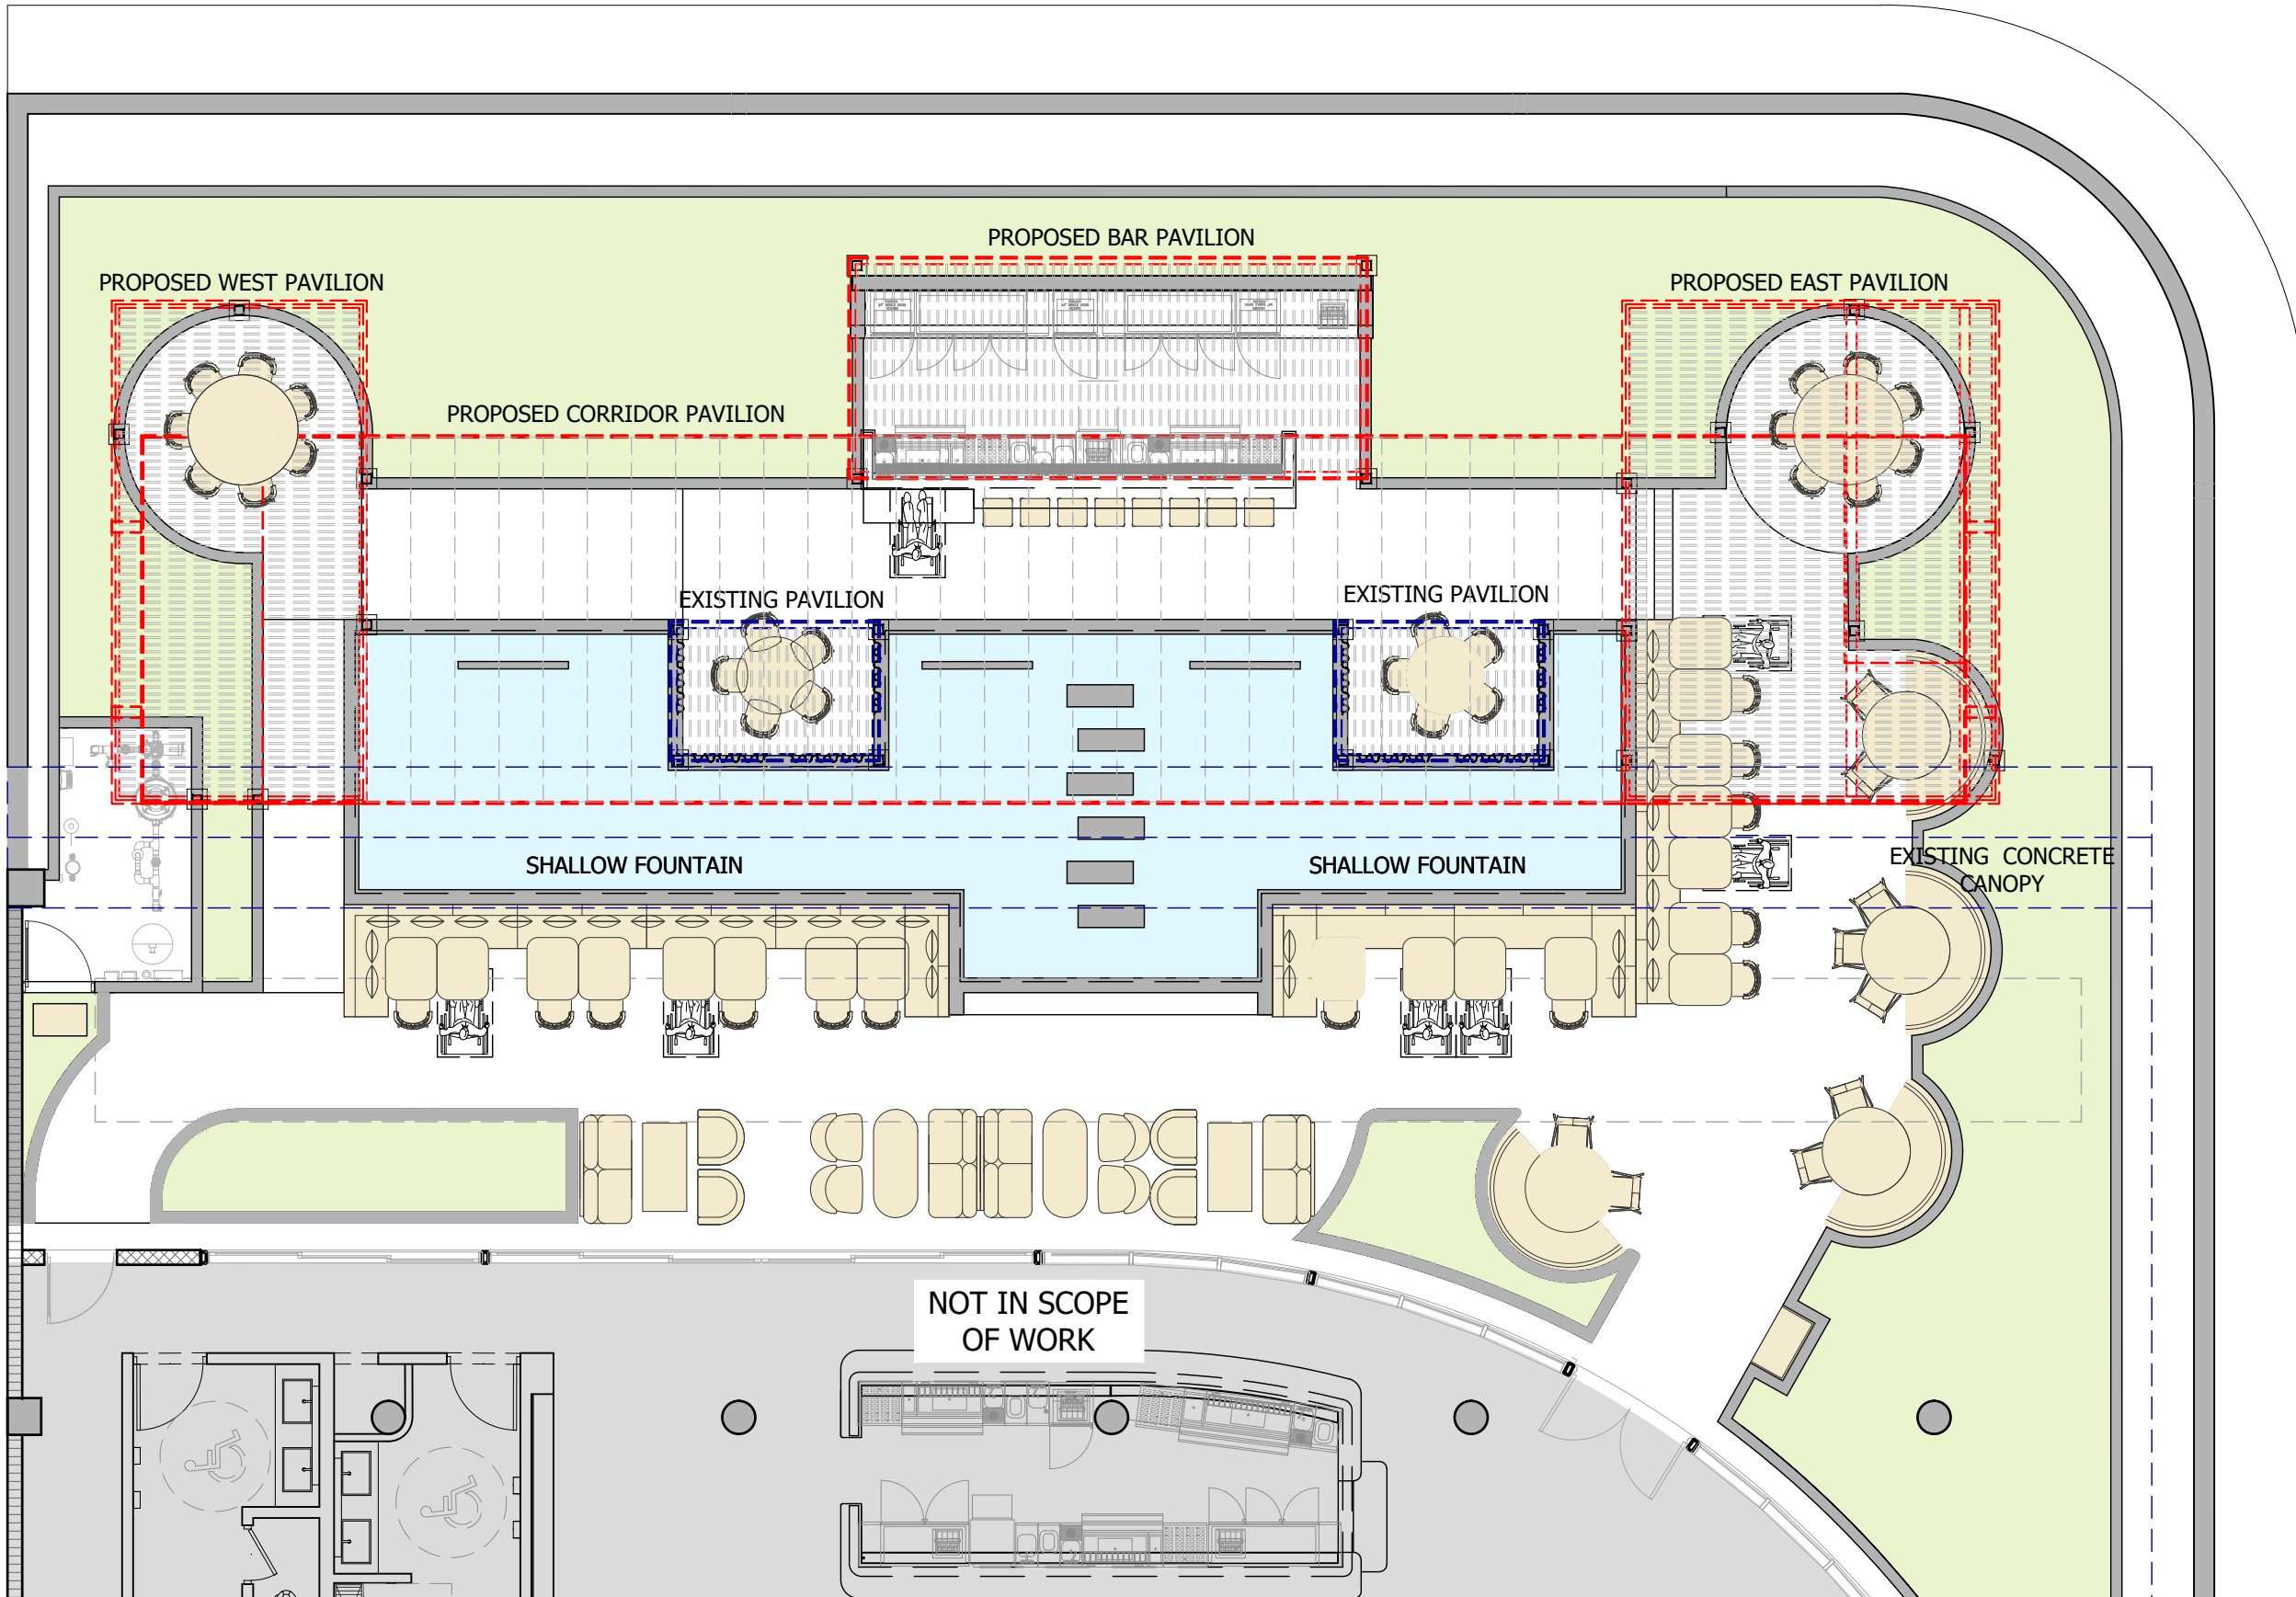

SEATING CHART:	
AREA/USE	SEATS
INTERIOR	150 SEATS
EXTERIOR	97 SEATS
<b>TOTAL:</b>	<b>247 SEATS</b>

\*NO CHANGES\*

**1** PROPOSED THIRD FLOOR PLAN  
SCALE: 1/8"=1'-0"


















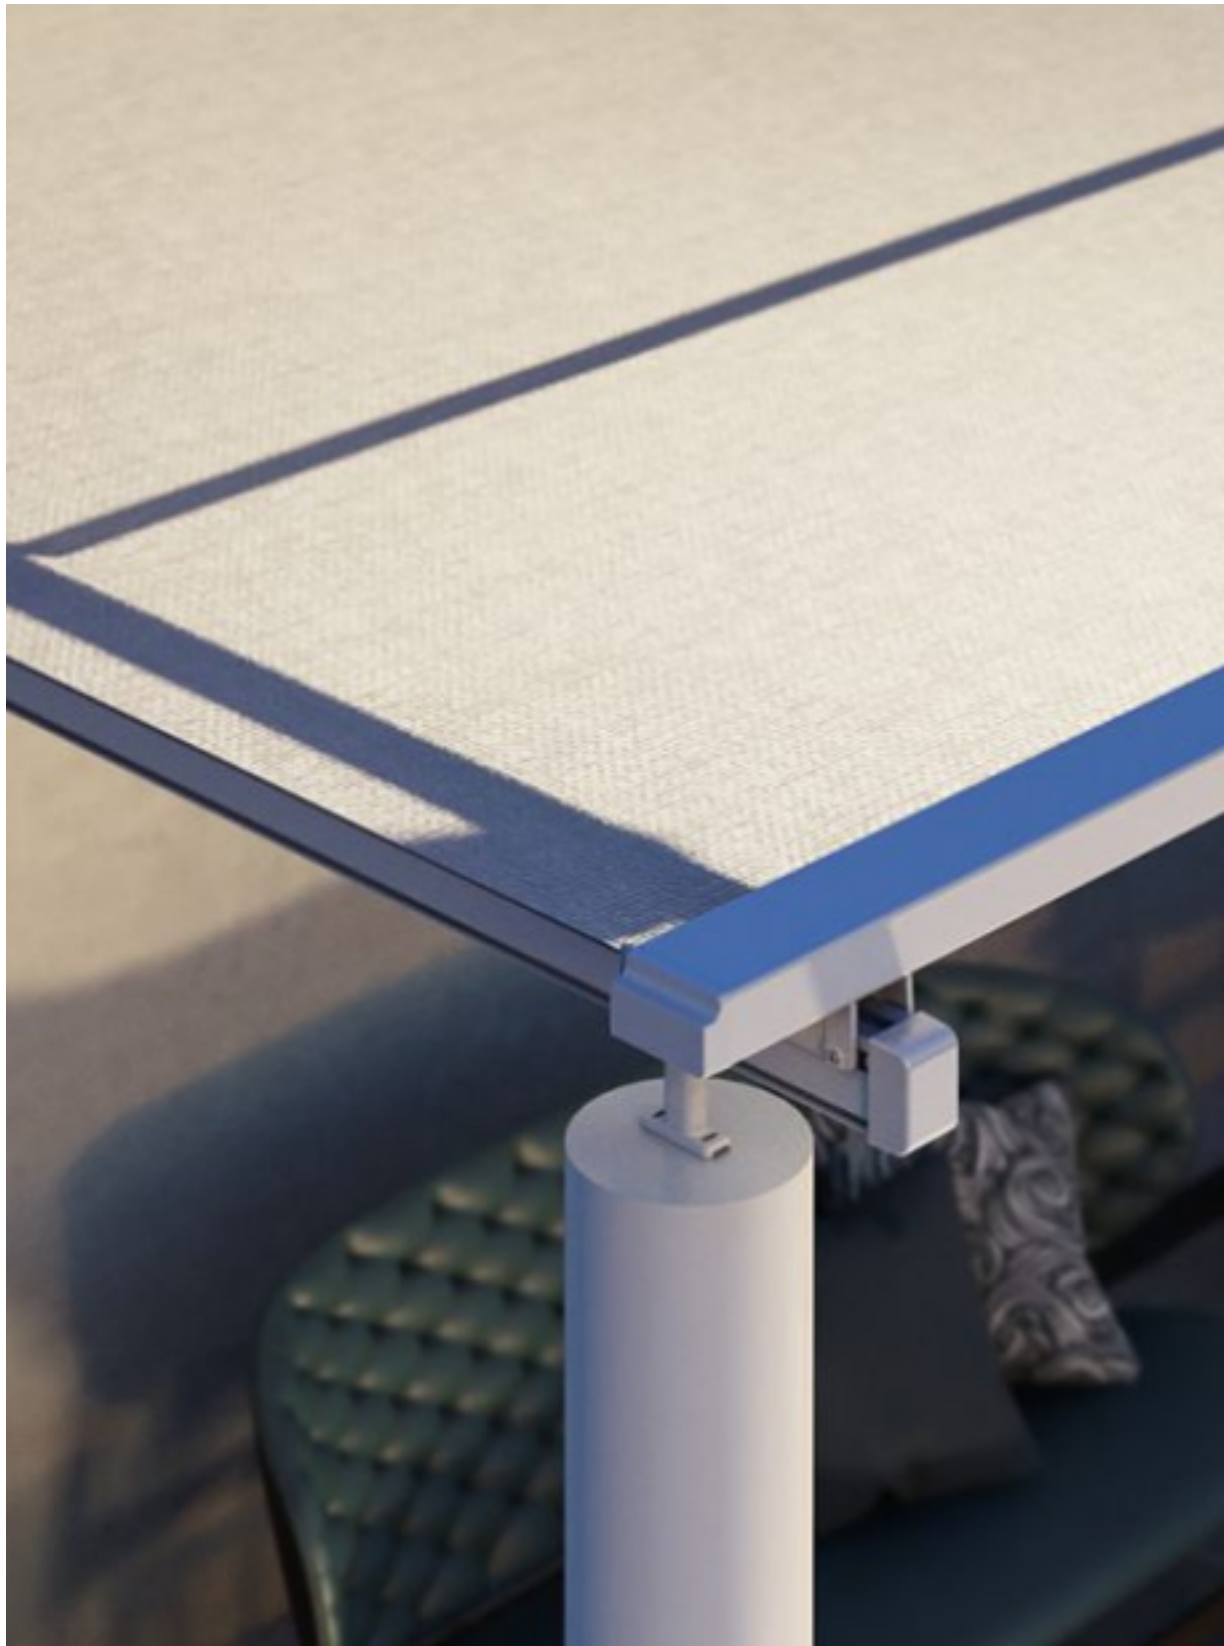

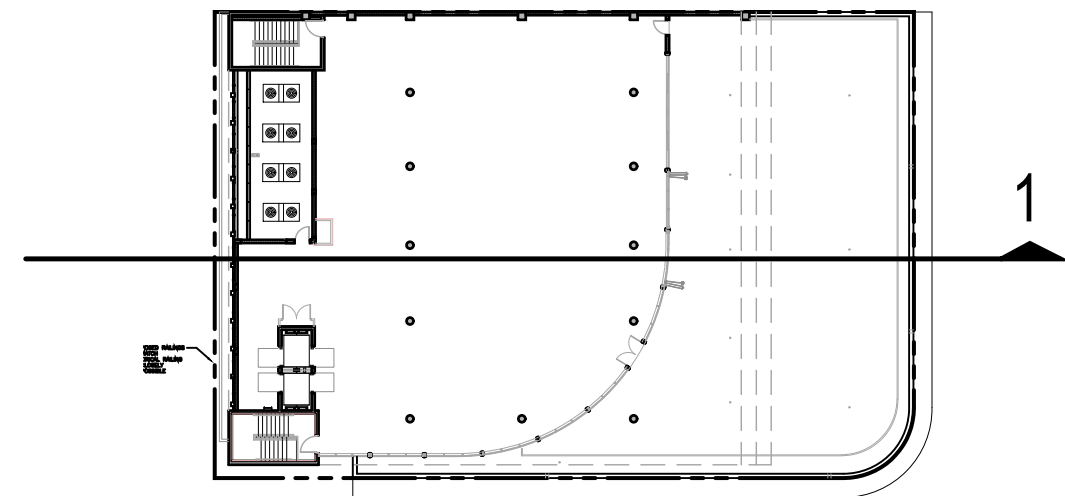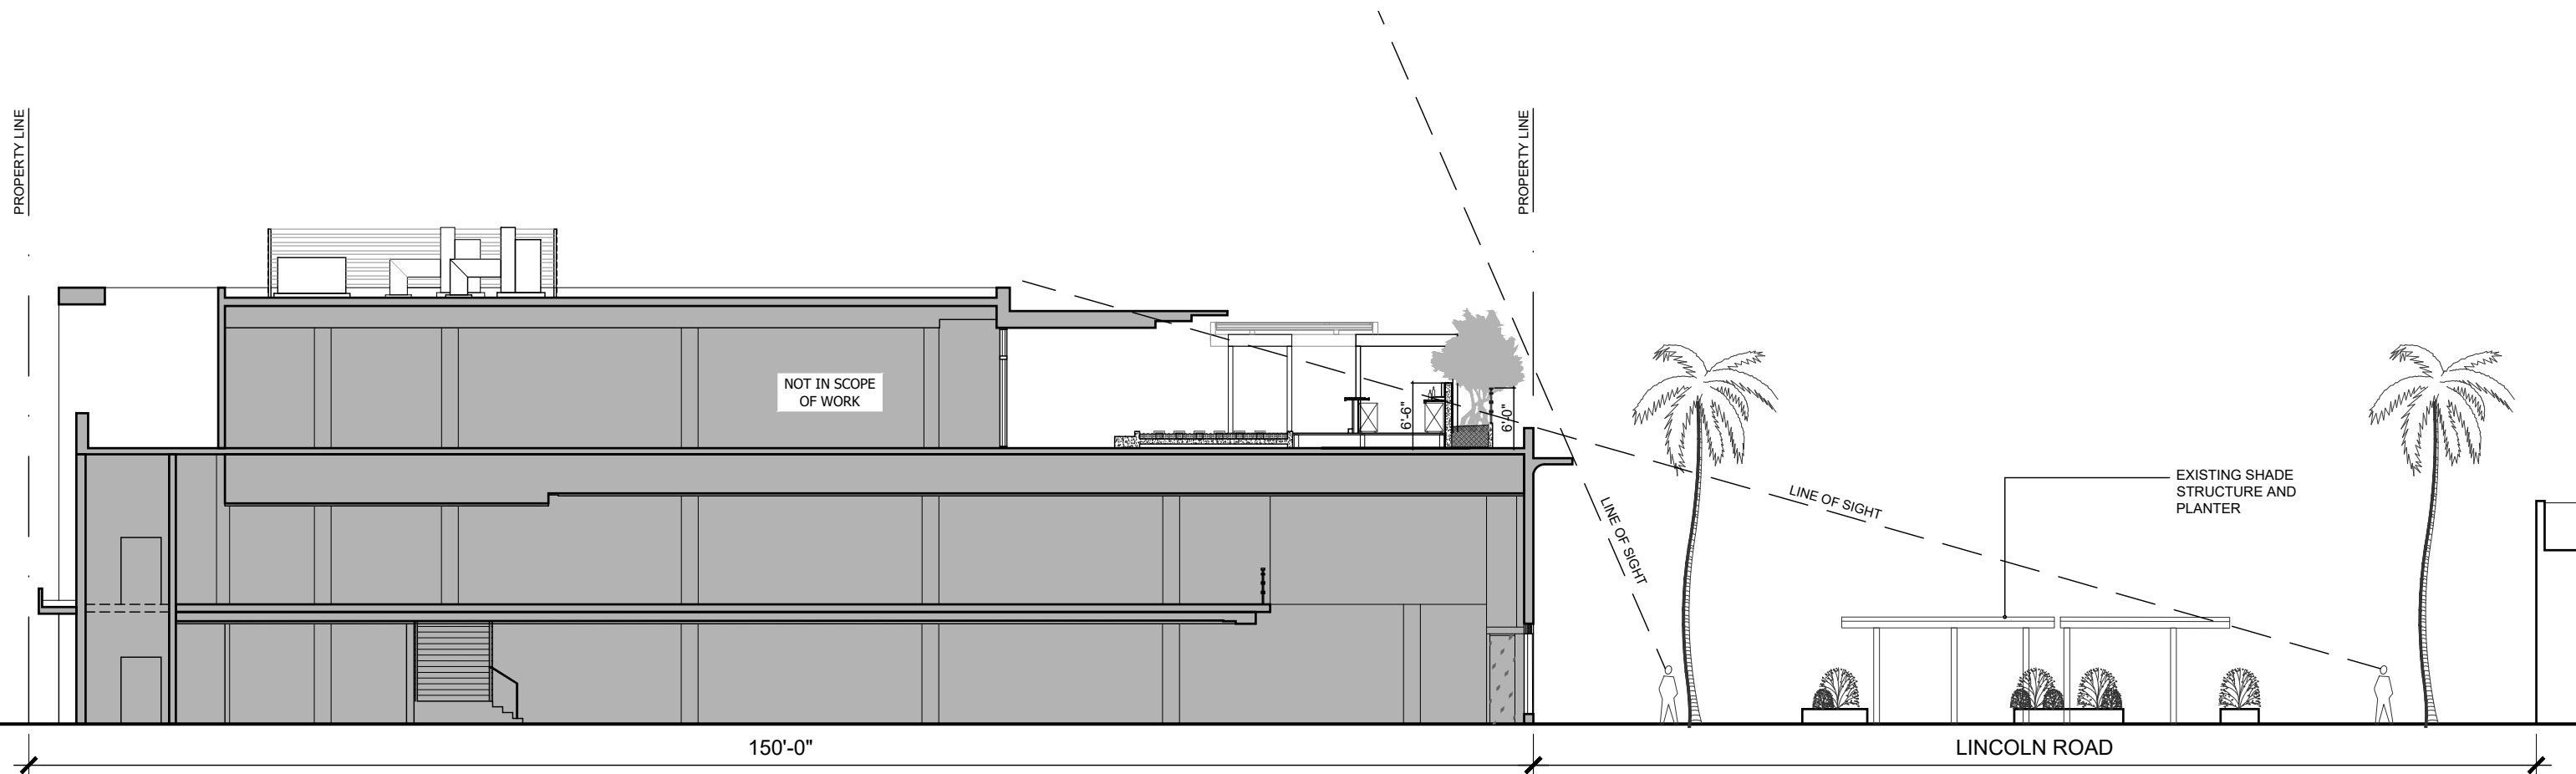

1 LINE OF SIGHT BAR - SECTION 1  
SCALE: 1/16" = 1'-0"



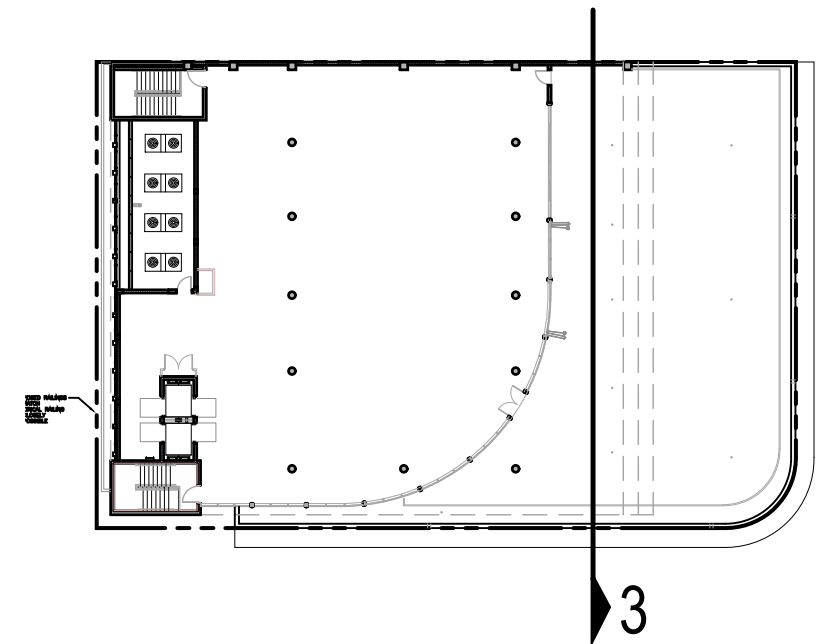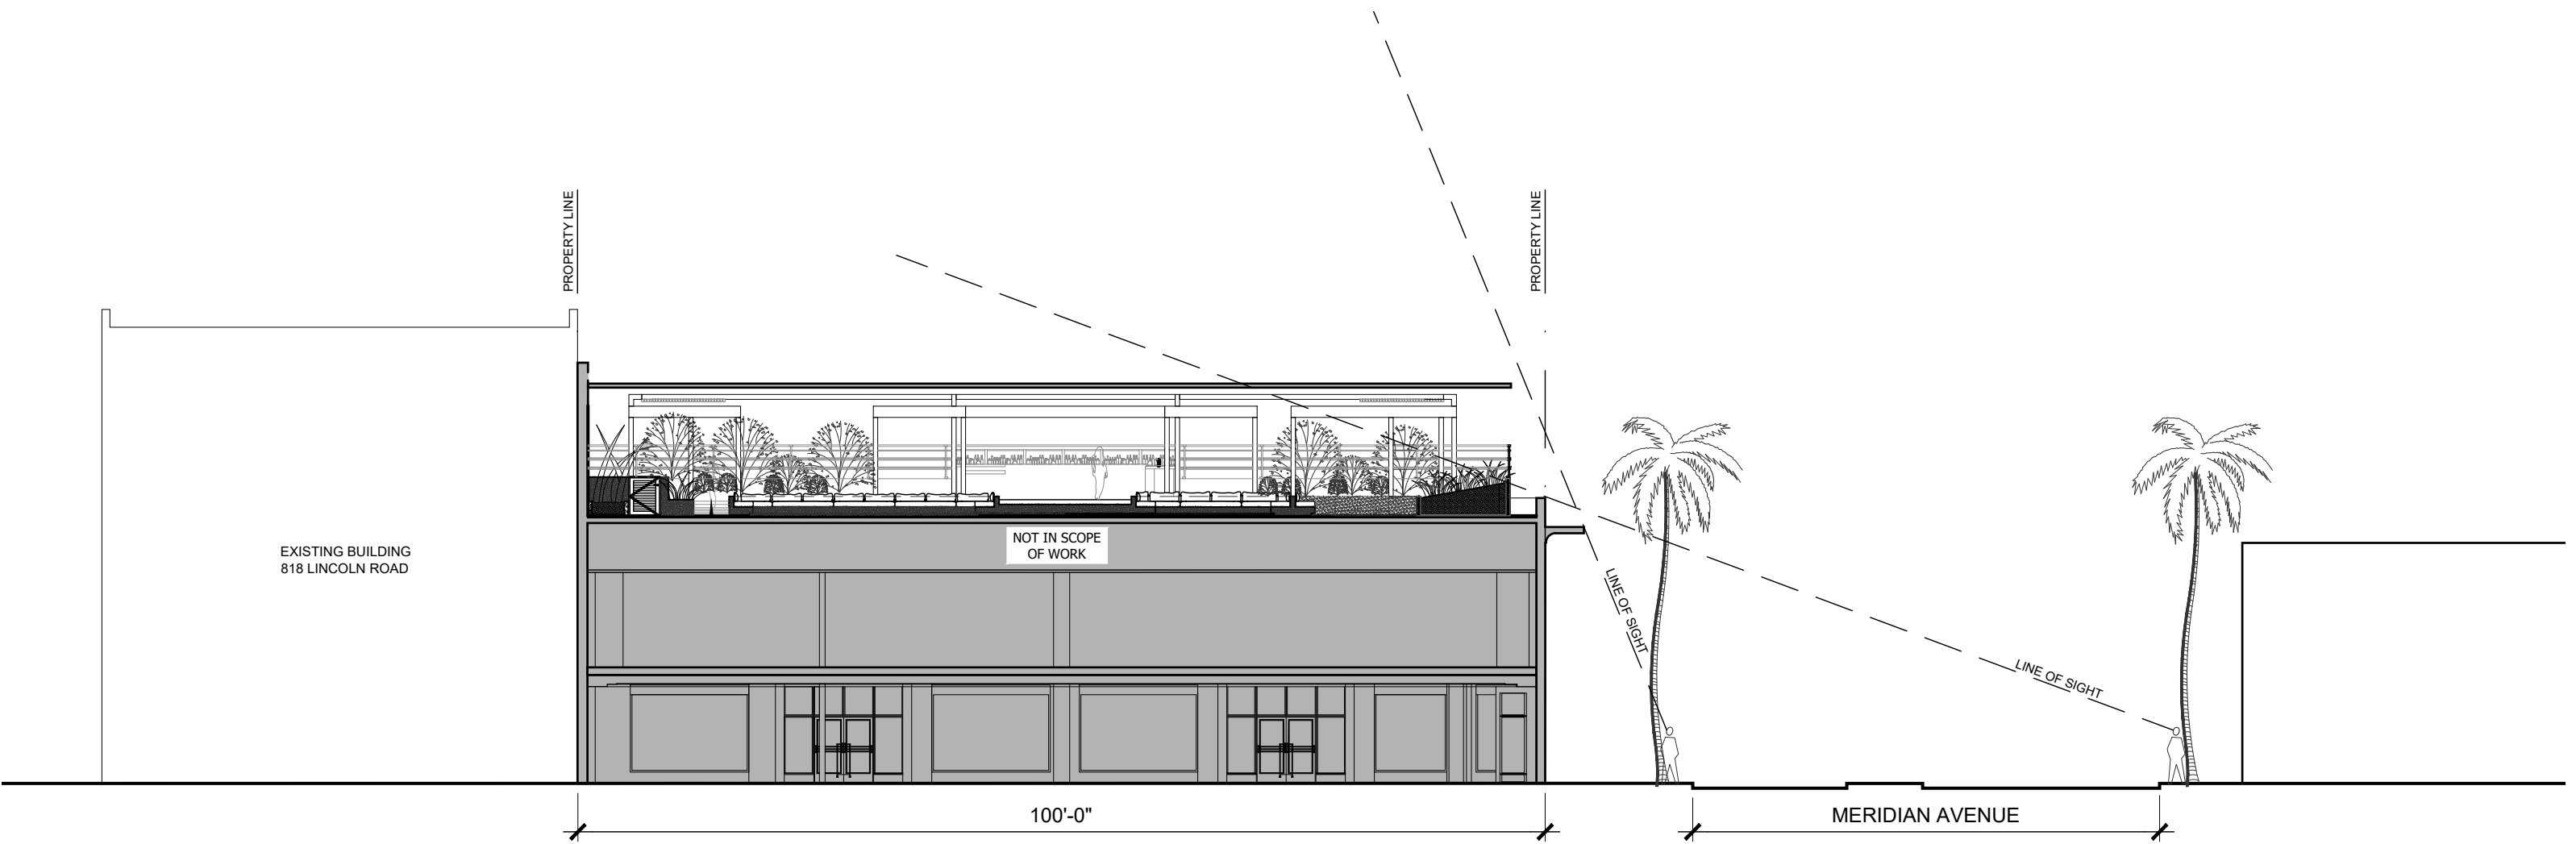

1 LINE OF SIGHT MERIDIAN SIDE - SECTION 3  
SCALE: 1/16" = 1'-0"







FOR MORE SOCIAL SPACES  
SEE PAGE 10



Accessibility Information  
For more information on accessibility, please contact the project team.





Lincoln Rd

**SKECHERS**



Lincoln Rd

**KECHERS**

MILA

**KECHERS**

WE'RE OPEN





