


1 EXISTING THIRD FLOOR PLAN

SCALE: 3/32"=1'-0"


SEATING CHART:	
AREA/USE	SEATS
INTERIOR	150 SEATS
EXTERIOR	97 SEATS
TOTAL:	247 SEATS

\*NO CHANGES\*

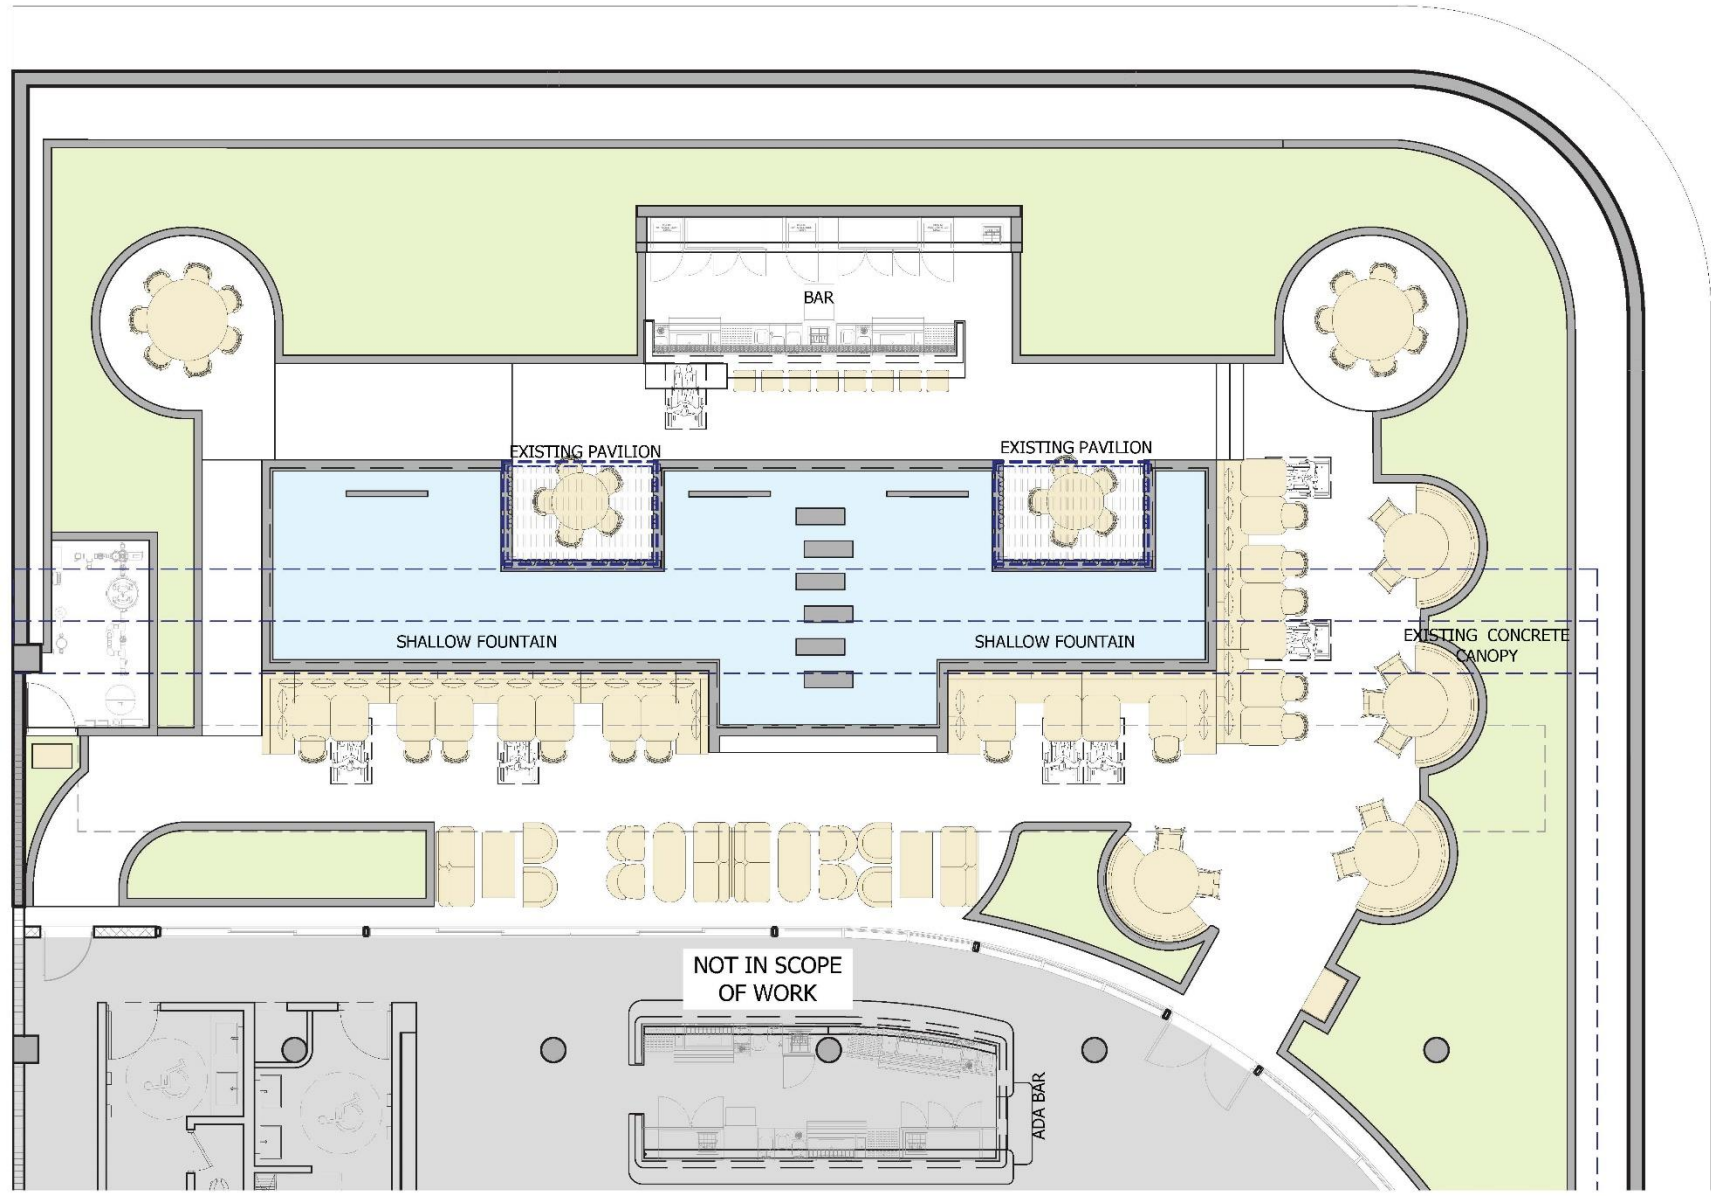

1 EXISTING THIRD FLOOR PLAN  
SCALE: 1/8"=1'-0"



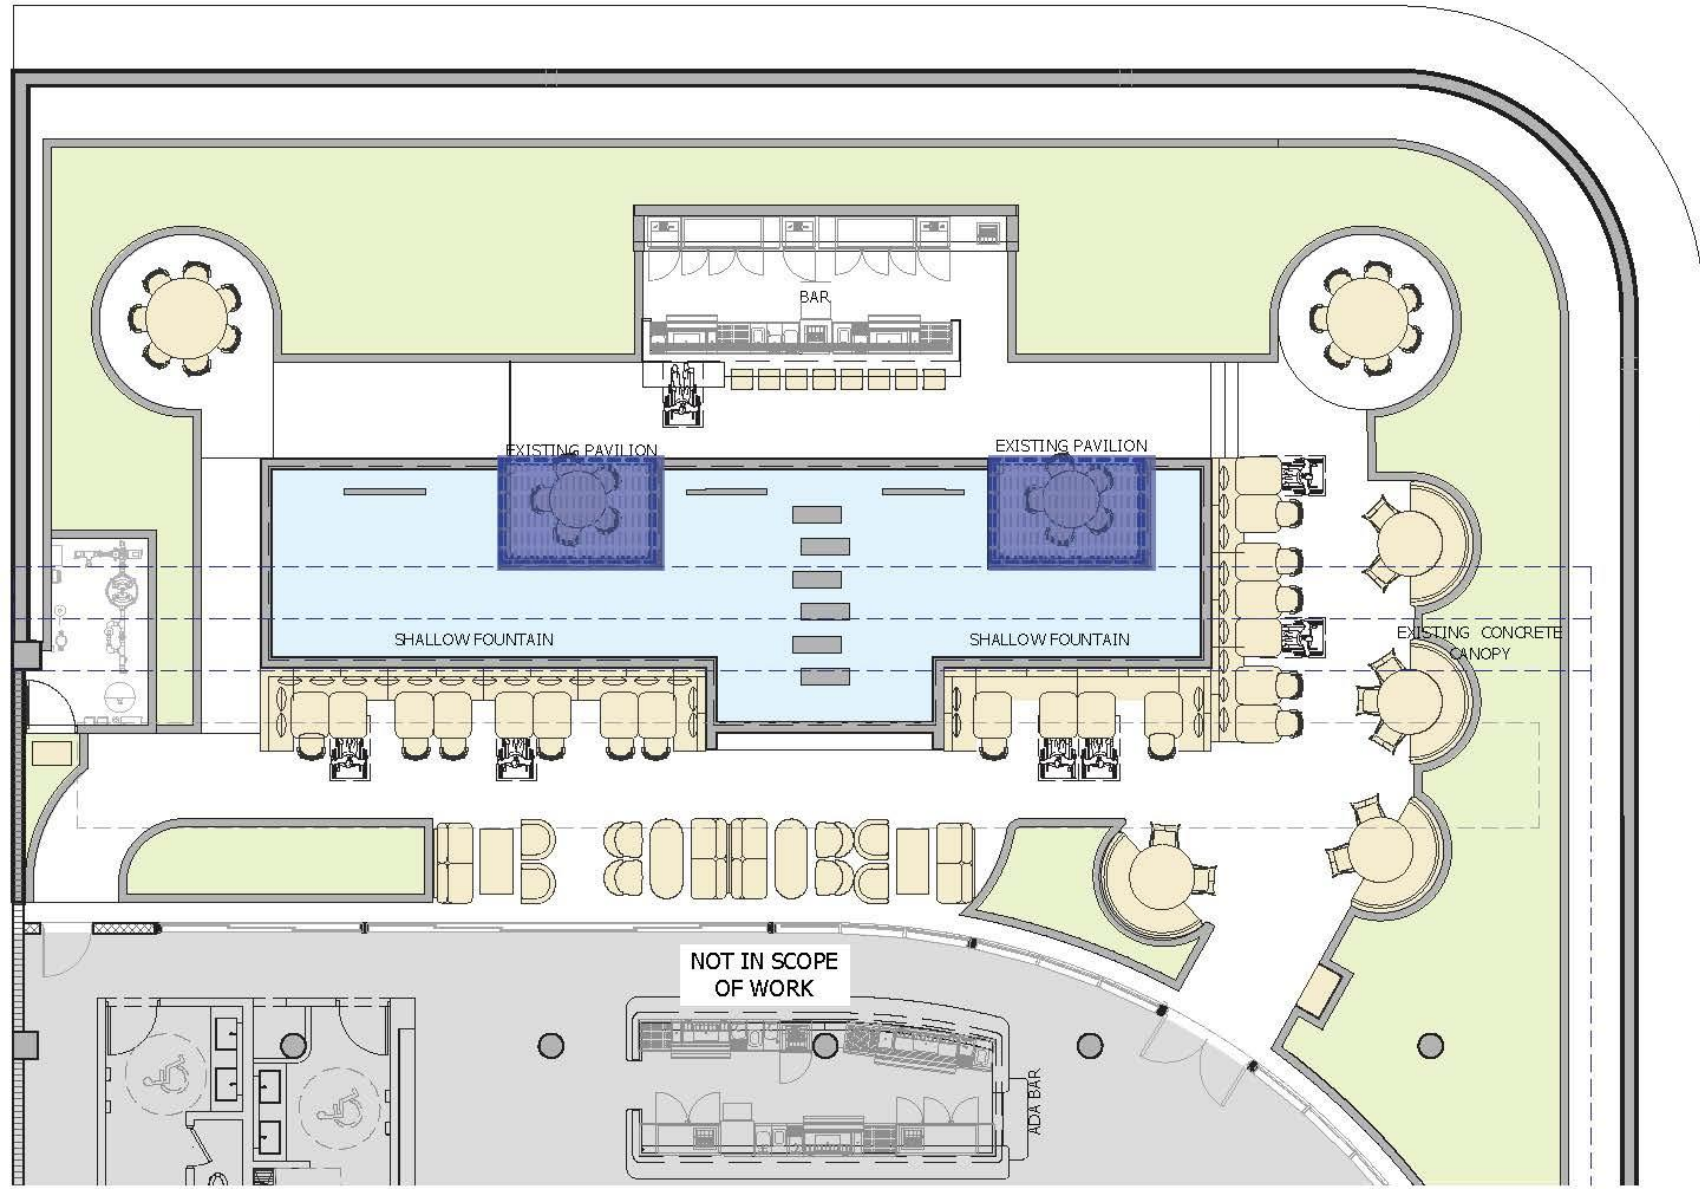


SEATING CHART:	
AREA/USE	SEATS
INTERIOR	150 SEATS
EXTERIOR	97 SEATS
<b>TOTAL:</b>	<b>247 SEATS</b>

\*NO CHANGES\*

EXISTING PAVILIONS

**1** EXISTING THIRD FLOOR PLAN  
SCALE: 1/8"=1'-0"



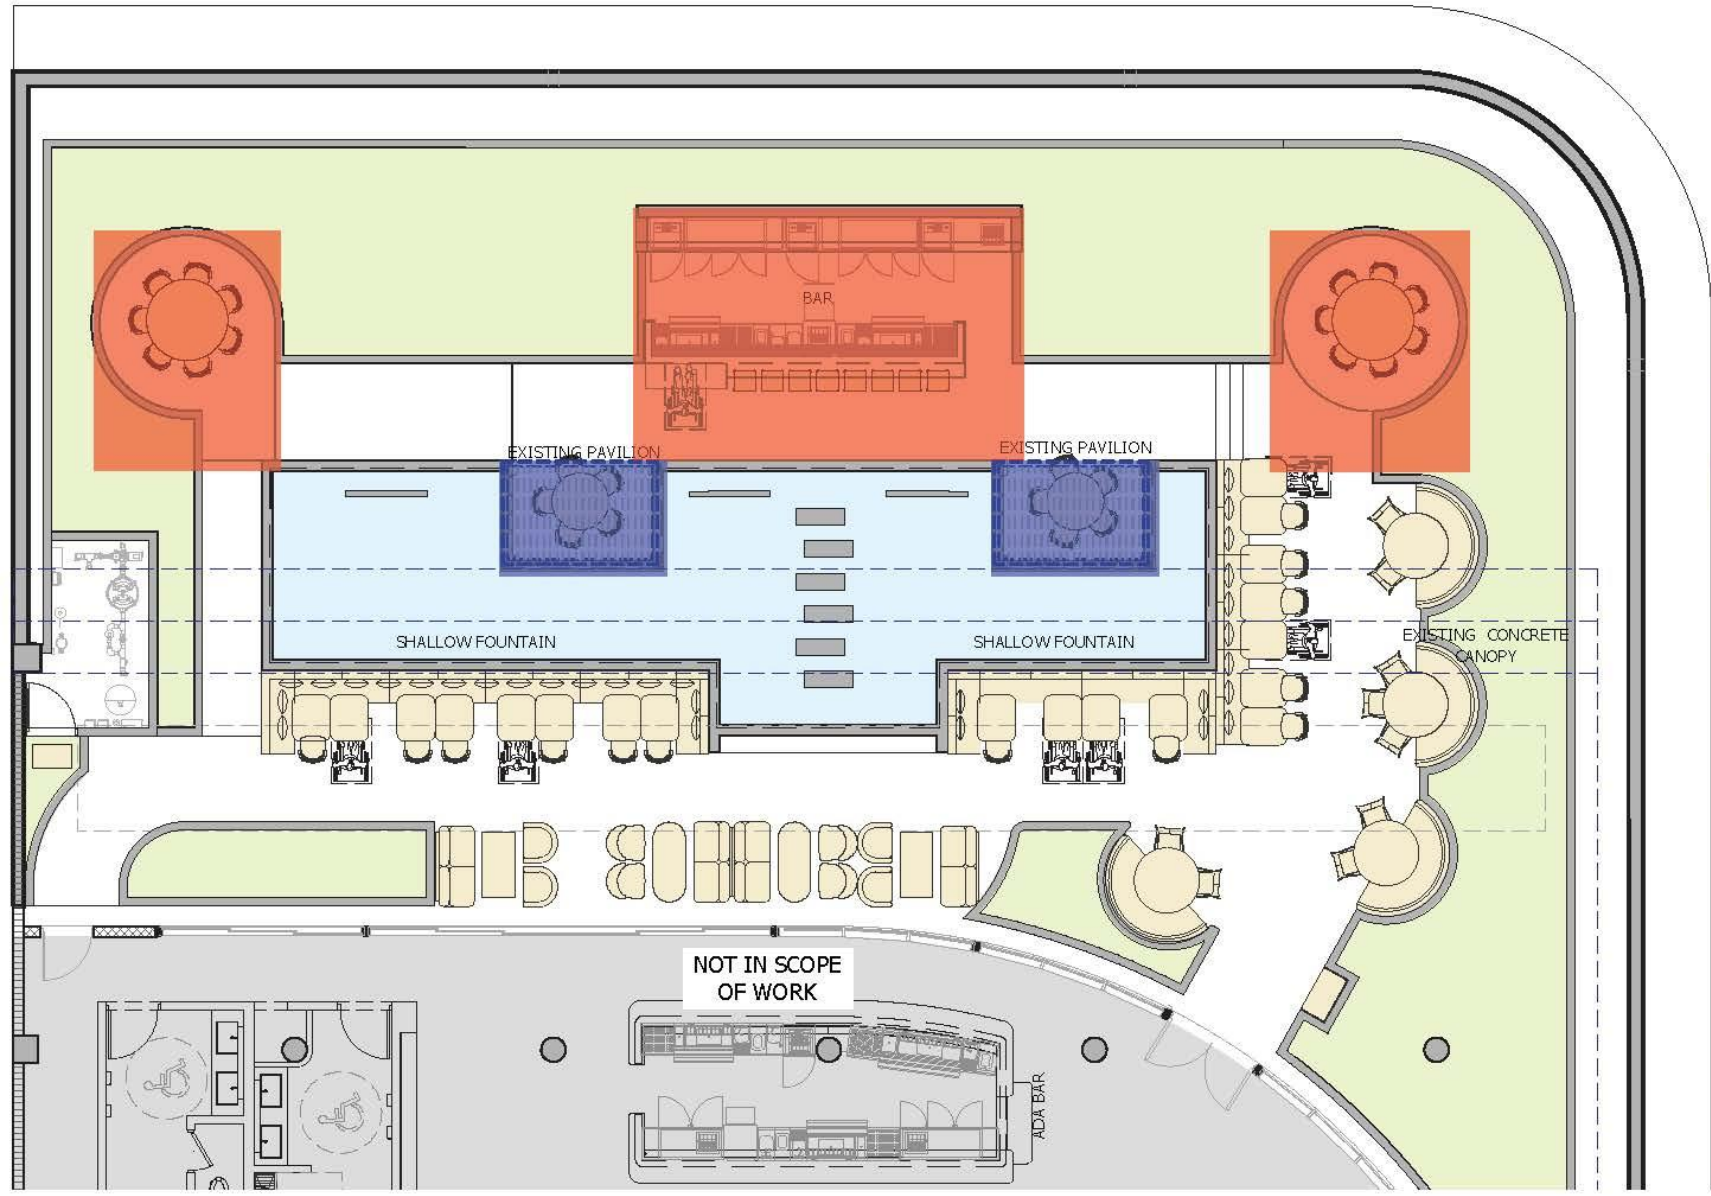

**SEATING CHART:**

AREA/USE	SEATS
INTERIOR	150 SEATS
EXTERIOR	97 SEATS
<b>TOTAL:</b>	<b>247 SEATS</b>


\*NO CHANGES\*

- EXISTING PAVILIONS
- HPB STAFF RECOMMENDATION

**1 EXISTING THIRD FLOOR PLAN**  
SCALE: 1/8"=1'-0"





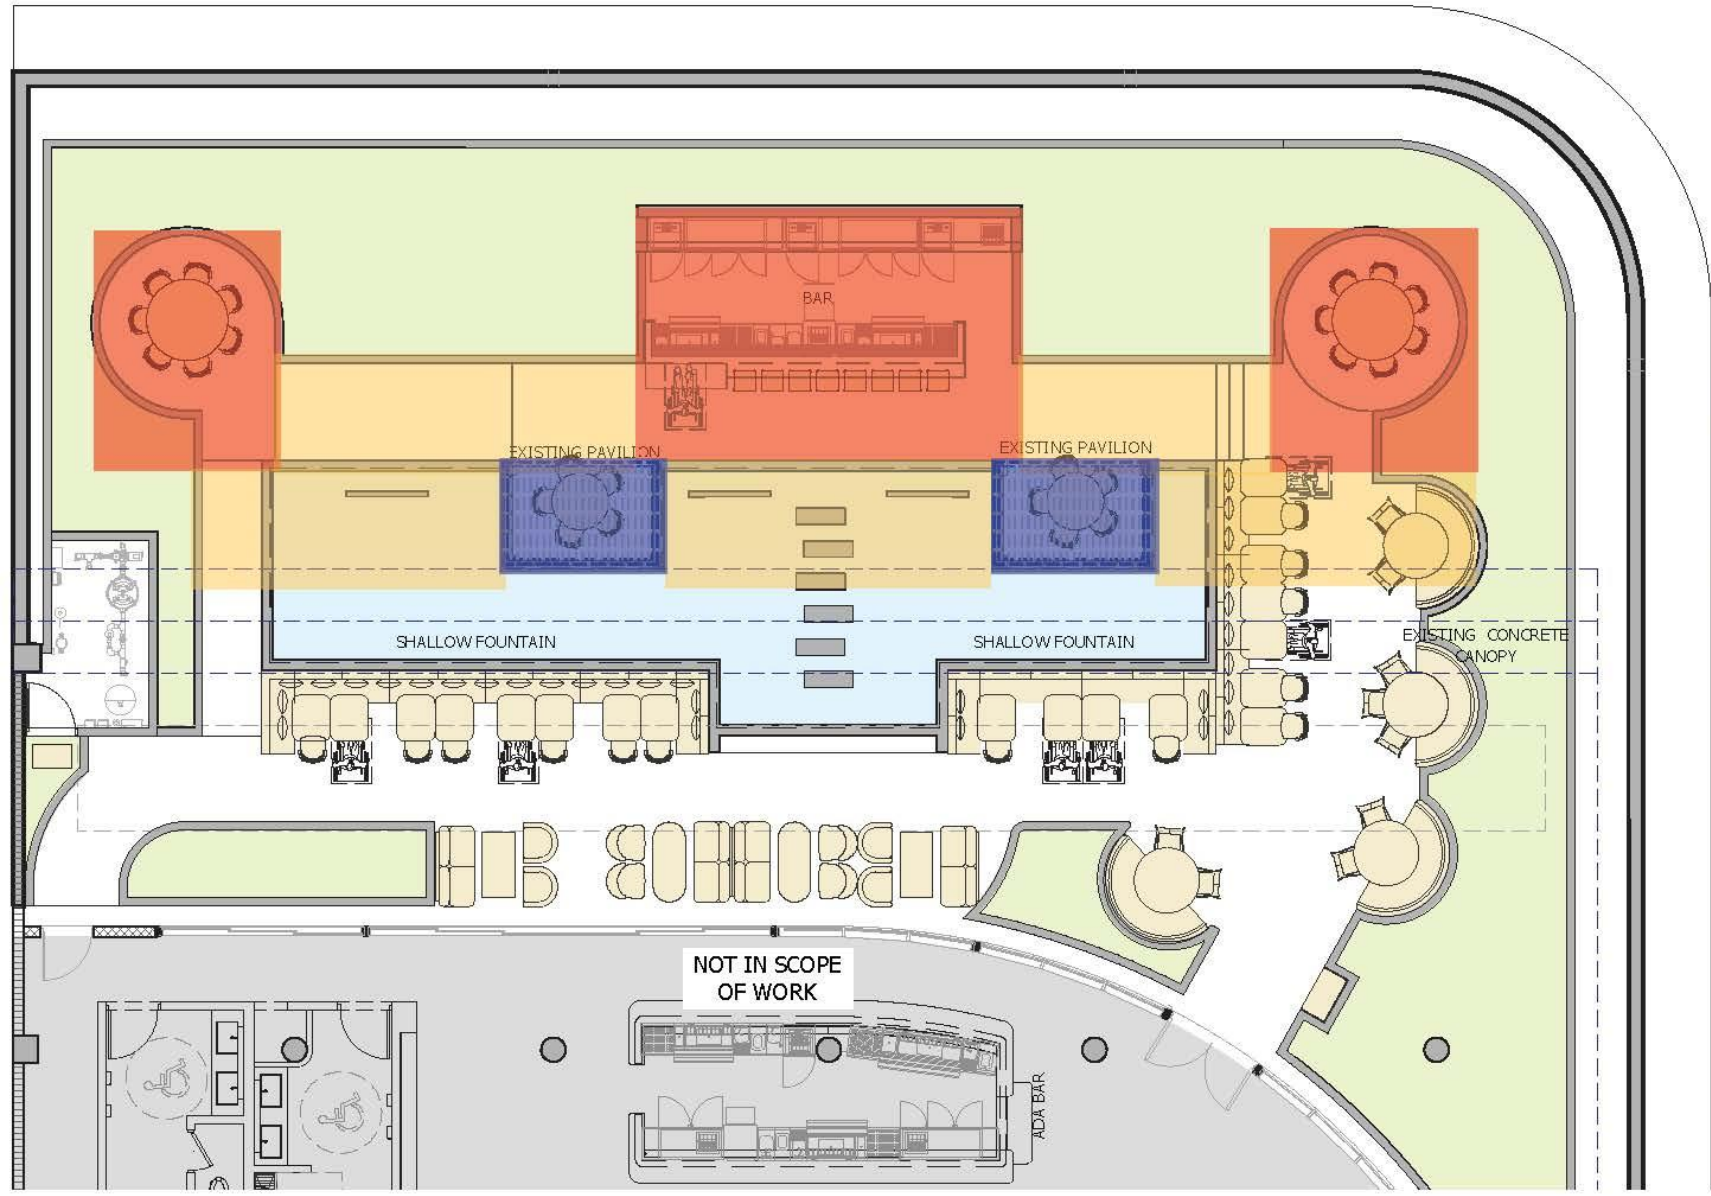

SEATING CHART:	
AREA/USE	SEATS
INTERIOR	150 SEATS
EXTERIOR	97 SEATS
TOTAL:	247 SEATS

\*NO CHANGES\*



- EXISTING PAVILIONS
- HPB STAFF RECOMMENDATION
- CRITICAL FOR OPERATIONS

**1** EXISTING THIRD FLOOR PLAN  
SCALE: 1/8"=1'-0"









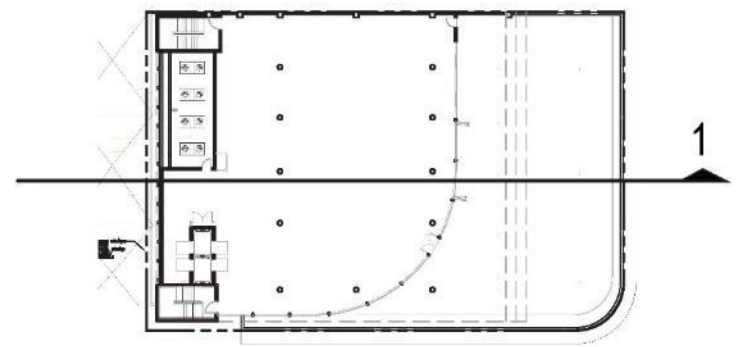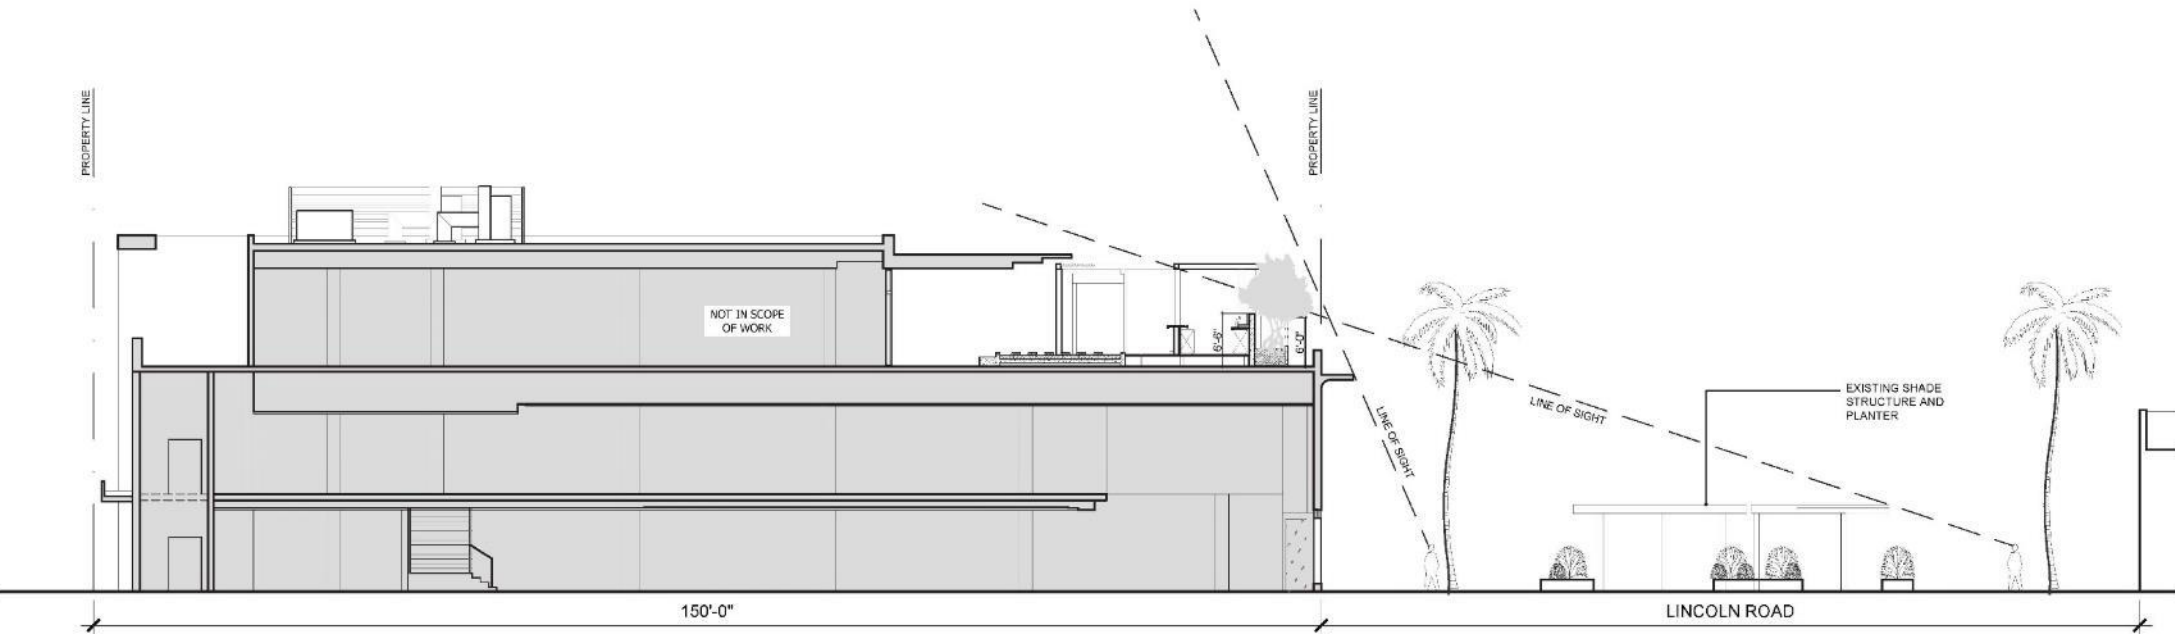

1 LINE OF SIGHT BAR - SECTION 1  
SCALE: 1/16" = 1'-0"



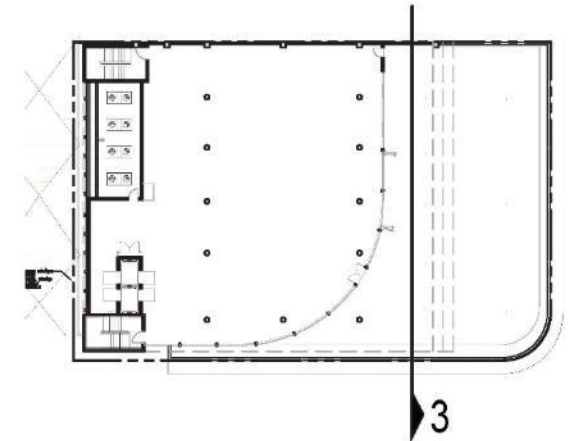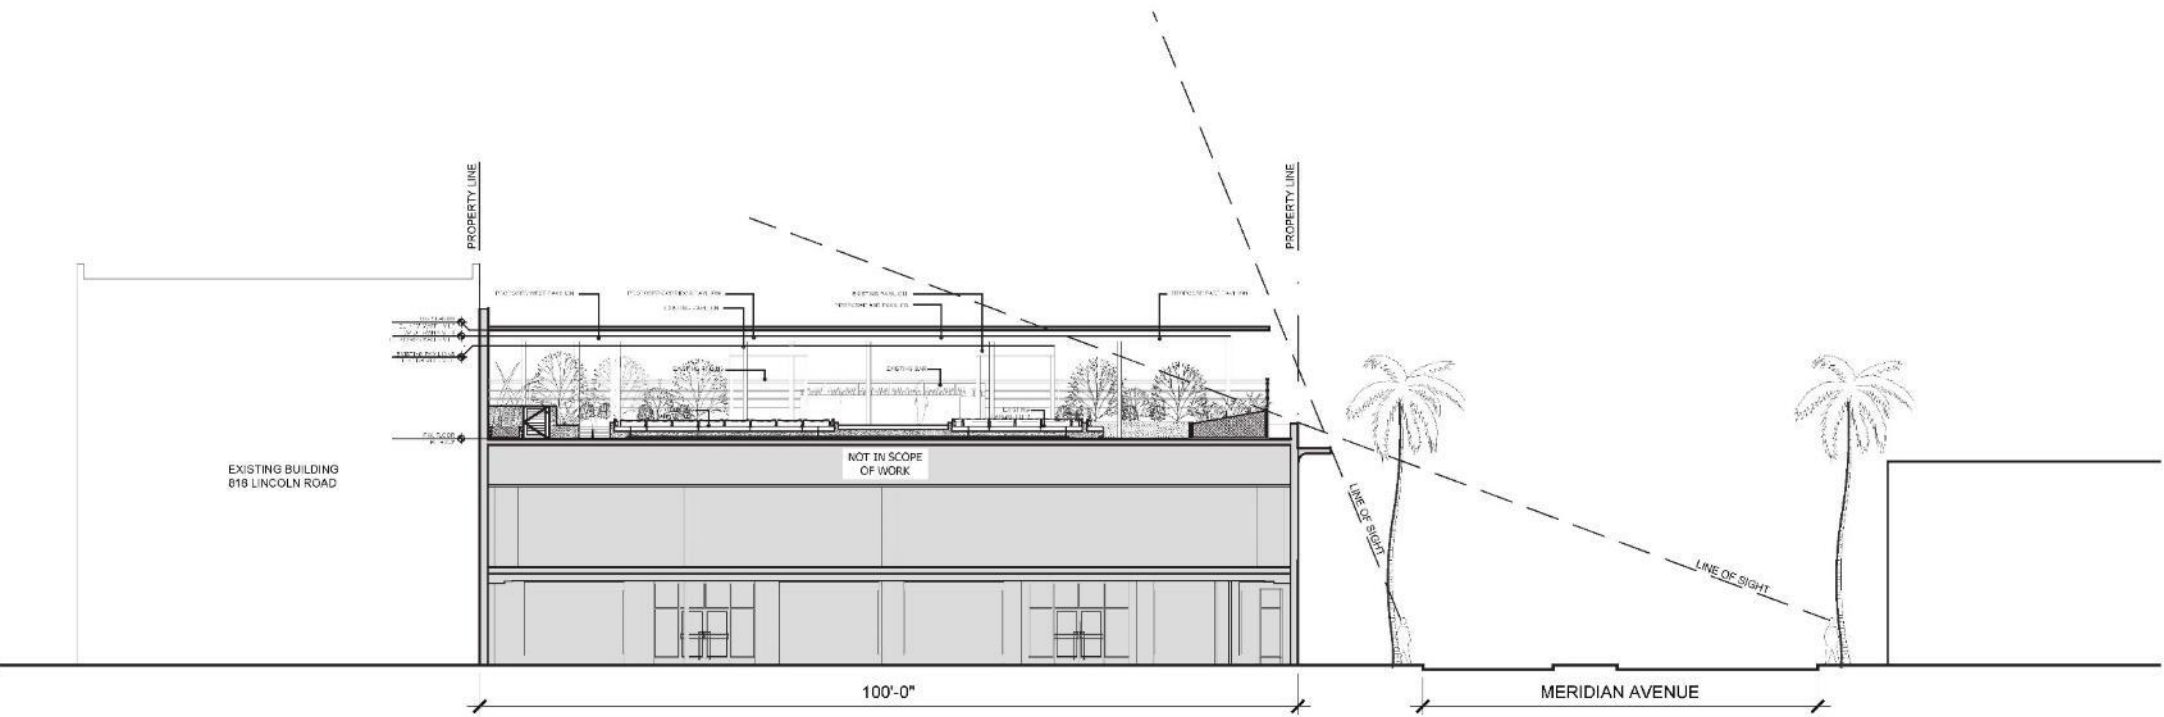

1 LINE OF SIGHT MERIDIAN SIDE - SECTION 3  
SCALE: 1/8" = 1'-0"













