
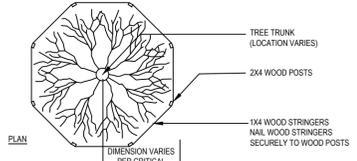
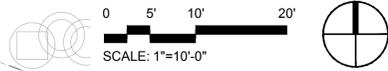



R:\Landscape\2018\18-0043-001-01\_Indian Creek Greenway\Drawings\18-0043-001-01\_TD - Generator.dwg [TD-1] Sep 18, 2020 2:54pm NPASTRE

**LEGEND**


-  XX PALMS TO REMAIN
-  PALMS TO REMAIN (OUTSIDE LIMITS OF WORK)
-  XX PALMS TO BE RELOCATED
-  EXISTING SHRUBS TO REMAIN
-  EXISTING SHRUBS TO BE REMOVED

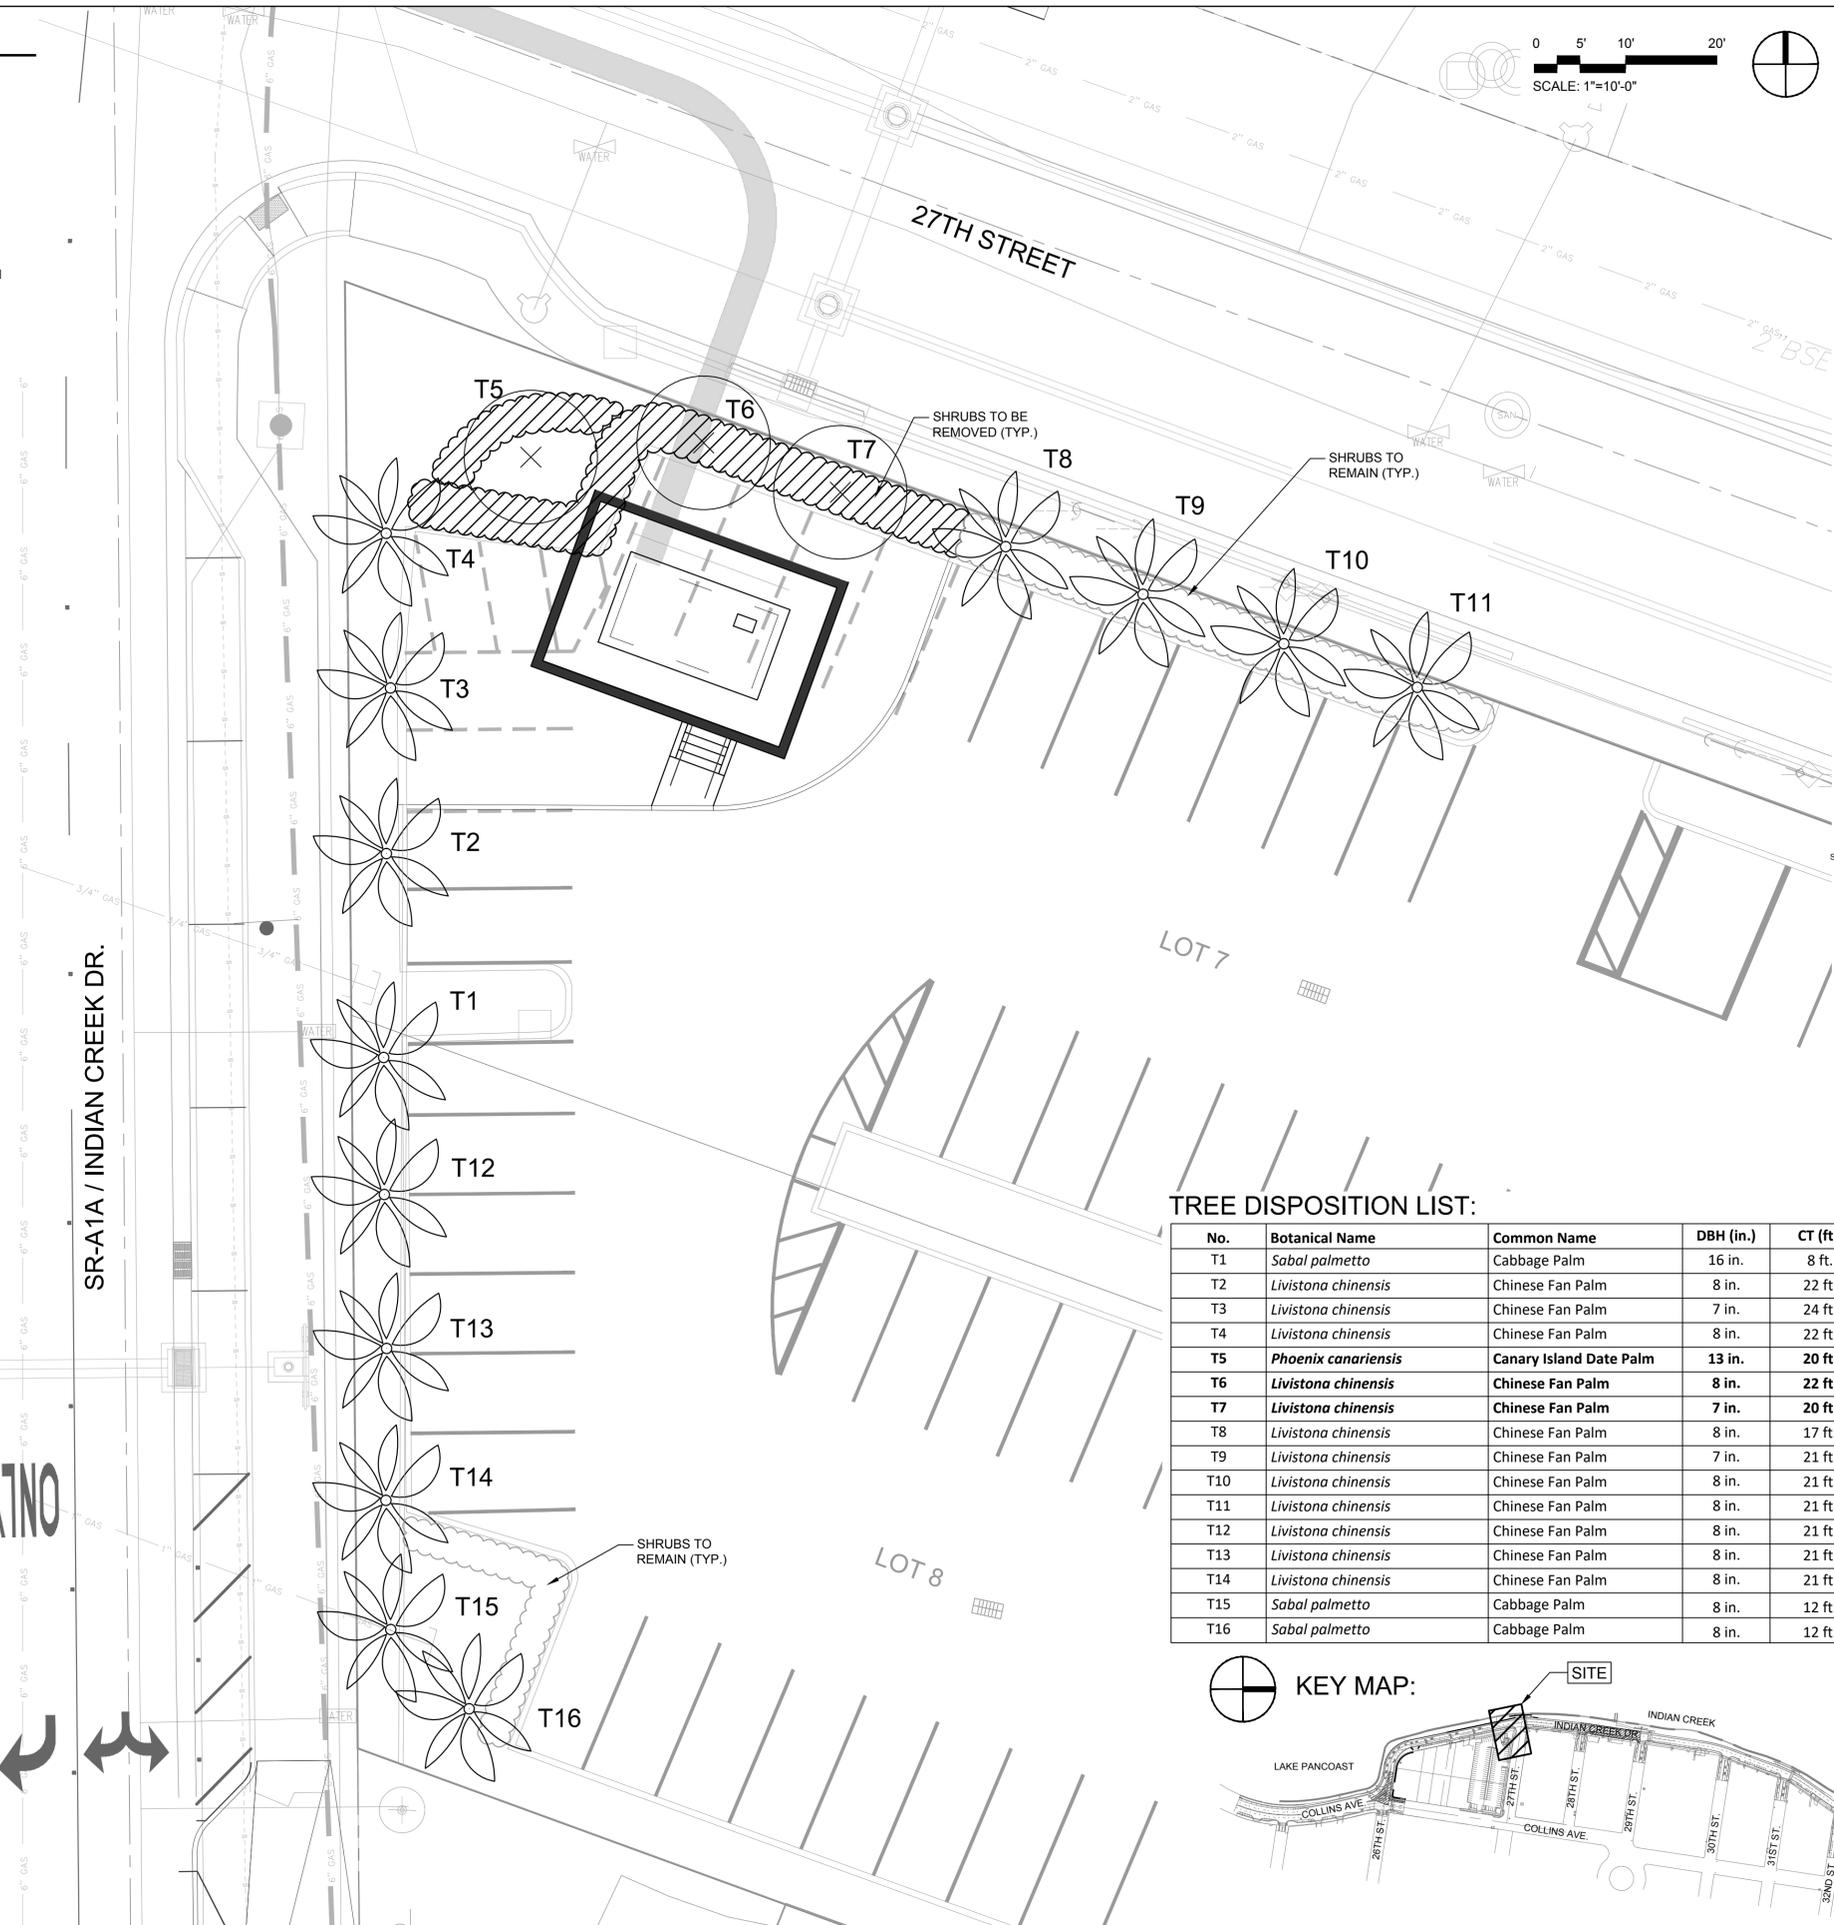

NOTES: CRITICAL PROTECTION ZONE: THE AREA SURROUNDING A TREE WITHIN A CIRCLE DESCRIBED BY A RADIUS OF ONE FOOT FOR EACH INCH OF THE TREE TRUNK DIAMETER AT 5' ABOVE FINISHED GRADE. FOR GROUPS OF TREES, PLACE BARRICADES BETWEEN TREES AND CONSTRUCTION ACTIVITY. ANY CONSTRUCTION ACTIVITY WITHIN THE CRITICAL PROTECTION ZONE SHALL BE BROUGHT TO THE ATTENTION OF THE LANDSCAPE ARCHITECT IMMEDIATELY. DO NOT PLACE ANY TREE BARRICADE ON PRIVATE PROPERTY BEGIN ALL TREE BARRICADES AT THE ROW LINE. \*TREE PROTECTION BARRICADES SHALL BE LOCATED TO PROTECT A MINIMUM OF 75% OF THE CRITICAL PROTECTION ZONE.

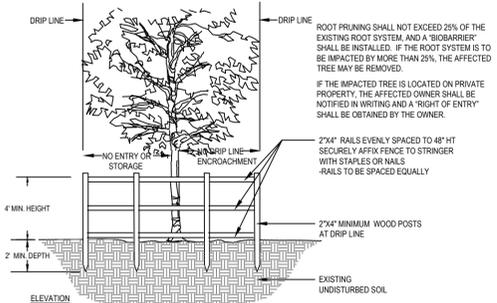

1 TREE BARRICADE  
PLAN & ELEVATION N.T.S.

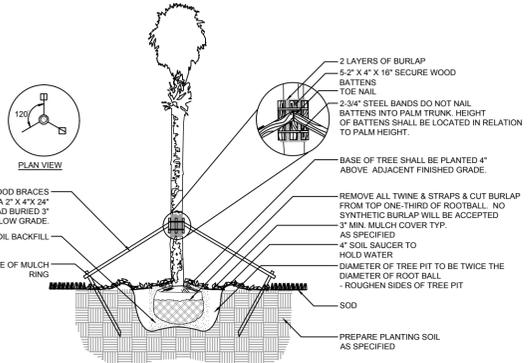


2 PALM RELOCATION  
ELEVATION

NOTE: PALM TREE SHALL BEAR SAME RELATION TO FINISH GRADE AS IT BORE TO PREVIOUS EXISTING GRADE.

**TREE DISPOSITION LIST:**

No.	Botanical Name	Common Name	DBH (in.)	CT (ft.)	Canopy (Dia.)	Canopy (s.f.)	Condition	Disposition	Notes
T1	<i>Sabal palmetto</i>	Cabbage Palm	16 in.	8 ft.	15 ft.	177 s.f.	Good	Remain	Double
T2	<i>Livistona chinensis</i>	Chinese Fan Palm	8 in.	22 ft.	10 ft.	79 s.f.	Good	Remain	
T3	<i>Livistona chinensis</i>	Chinese Fan Palm	7 in.	24 ft.	11 ft.	95 s.f.	Good	Remain	
T4	<i>Livistona chinensis</i>	Chinese Fan Palm	8 in.	22 ft.	10 ft.	79 s.f.	Good	Remain	
T5	<i>Phoenix canariensis</i>	Canary Island Date Palm	13 in.	20 ft.	16 ft.	201 s.f.	Fair	RELOCATE	
T6	<i>Livistona chinensis</i>	Chinese Fan Palm	8 in.	22 ft.	10 ft.	79 s.f.	Good	RELOCATE	
T7	<i>Livistona chinensis</i>	Chinese Fan Palm	7 in.	20 ft.	10 ft.	79 s.f.	Good	RELOCATE	
T8	<i>Livistona chinensis</i>	Chinese Fan Palm	8 in.	17 ft.	10 ft.	79 s.f.	Good	Remain	
T9	<i>Livistona chinensis</i>	Chinese Fan Palm	7 in.	21 ft.	11 ft.	95 s.f.	Good	Remain	
T10	<i>Livistona chinensis</i>	Chinese Fan Palm	8 in.	21 ft.	10 ft.	79 s.f.	Good	Remain	
T11	<i>Livistona chinensis</i>	Chinese Fan Palm	8 in.	21 ft.	10 ft.	79 s.f.	Good	Remain	
T12	<i>Livistona chinensis</i>	Chinese Fan Palm	8 in.	21 ft.	10 ft.	79 s.f.	Good	Remain	
T13	<i>Livistona chinensis</i>	Chinese Fan Palm	8 in.	21 ft.	10 ft.	79 s.f.	Good	Remain	
T14	<i>Livistona chinensis</i>	Chinese Fan Palm	8 in.	21 ft.	10 ft.	79 s.f.	Good	Remain	
T15	<i>Sabal palmetto</i>	Cabbage Palm	8 in.	12 ft.	8 ft.	50 s.f.	Fair	Remain	
T16	<i>Sabal palmetto</i>	Cabbage Palm	8 in.	12 ft.	8 ft.	50 s.f.	Fair	Remain	

**KEY MAP:**

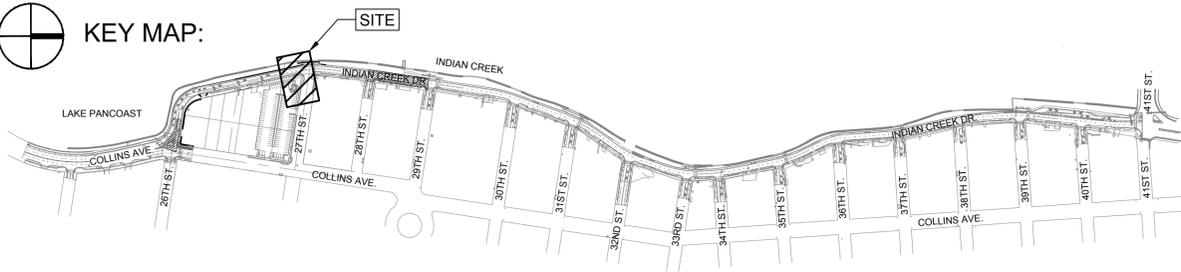

DATE:	09/21/20
SCALE:	AS NOTED
DESIGN BY:	NDP
DRAWN BY:	NDP
CHECKED BY:	SNP
APPROVED BY:	SNP

**GRAVEN • THOMPSON AND ASSOCIATES, INC.**  
**ENGINEERS • PLANNERS • SURVEYORS**  
 3563 N.W. 53RD STREET, FORT LAUDERDALE, FLORIDA 33309  
 FAX: (954) 739-6409 TEL: (954) 739-6400  
 FLORIDA LICENSED ENGINEERING, SURVEYING & MAPPING BUSINESS NO. 271  
 FLORIDA LICENSED LANDSCAPE ARCHITECTURE BUSINESS NO. C000114

MAINTENANCE AND REPAIRS TO THE PROPERTY OF GRAVEN THOMPSON & ASSOCIATES, INC. AND SHALL NOT BE CONSIDERED AS PART OF THE ORIGINAL DESIGN OR CONSTRUCTION OF THE PROPERTY.  
 INC. COPYRIGHT © 2019

**INDIAN CREEK GREENWAY  
 27TH STREET GENERATOR  
 MIAMI BEACH, FLORIDA**

PREPARED FOR:  
**CITY OF MIAMI BEACH**

**TREE DISPOSITION PLAN**

Scott W. Peavler  
 Florida R.L.A. No. 6666976  
 September 18, 2020


PROJECT NO.  
**18-0043-001-01**

**TD-1**  
 SHEET 1 OF 1

R:\Landscape\2018\18-0043-001-01 Indian Creek Greenway\Drawings\18-0043-001-01\_LP - Generator.dwg [LP-] Sep 18, 2020 2:55pm NPA:STRE




Know what's below.  
Call before you dig.

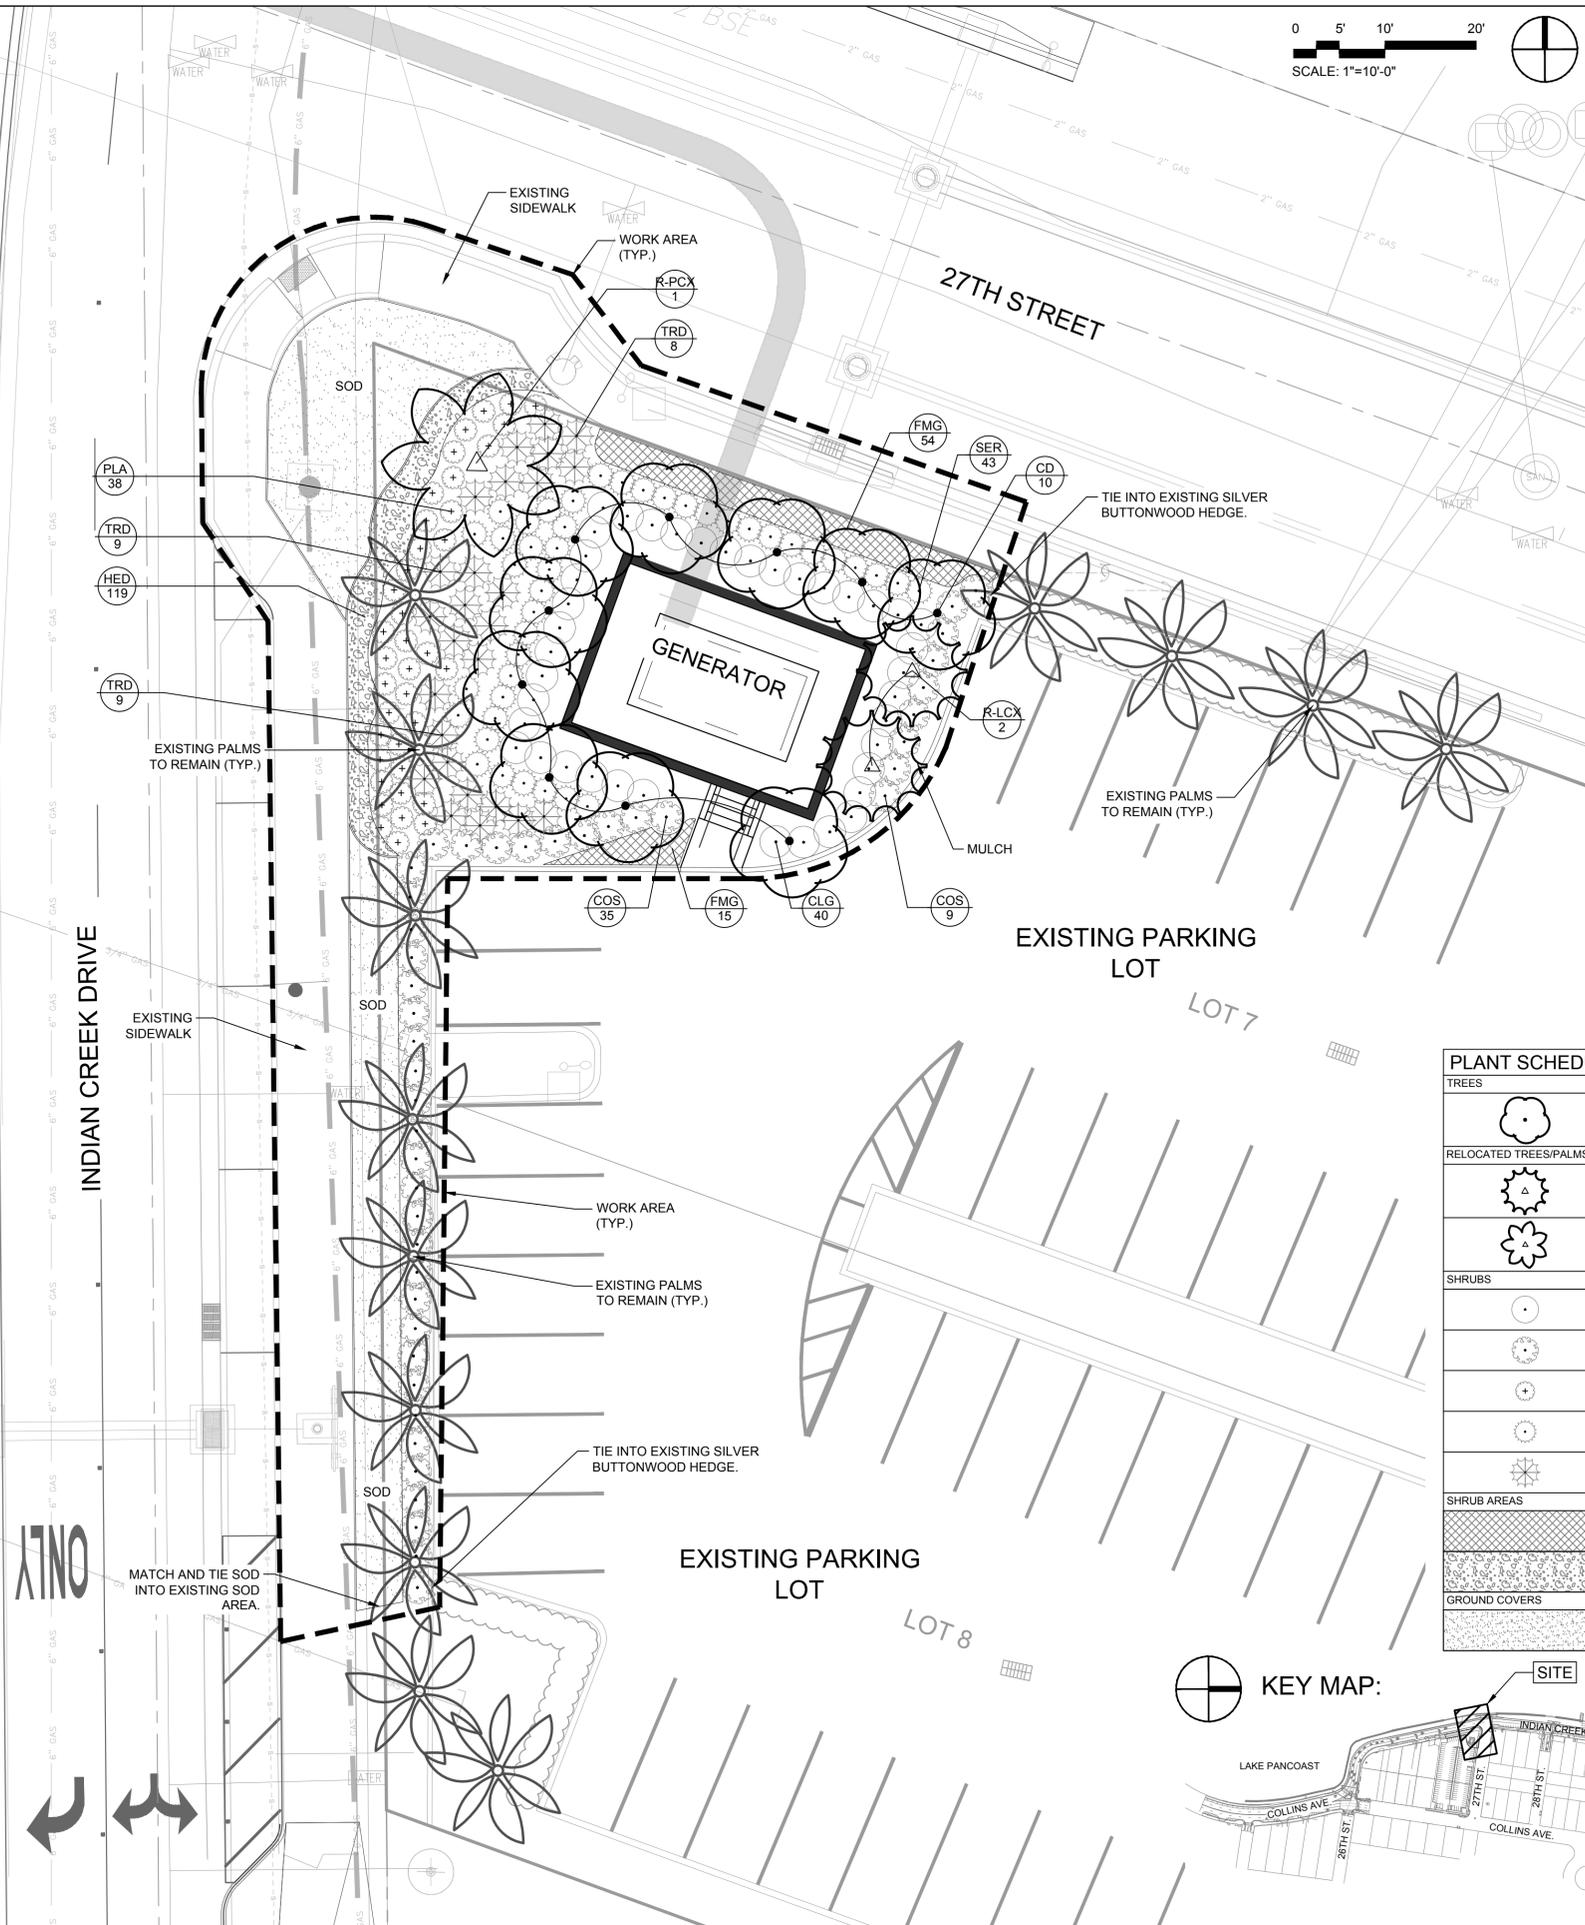

**PLANT SCHEDULE**

TREES	CODE	QTY	BOTANICAL NAME	COMMON NAME	SPECIFICATIONS	REMARKS	
	CD	10	Coccoloba diversifolia	Pigeon Plum	3" Cal, 14' HT, 5' SPRD		
RELOCATED TREES/PALMS	CODE	QTY	BOTANICAL NAME	COMMON NAME	SPECIFICATIONS	REMARKS	
	R-LCX	2	Livistona chinensis	Relocated Chinese Fan Palm	RELOCATED PALM		
	R-PCX	1	Phoenix canariensis	Relocated Canary Island Date Palm	RELOCATED PALM		
SHRUBS	CODE	QTY	BOTANICAL NAME	COMMON NAME	SPECIFICATIONS	REMARKS	
	CLG	40	Clusia guttifera	Small Leaf Clusia	9'-10" HT., FULL		
	COS	44	Conocarpus erectus sericeus	Silver Buttonwood	36" HT. X 36" SPRD.		
	PLA	38	Plumbago auriculata 'Imperial Blue'	Blue Plumbago	24" HT X 24" SPRD.		
	SER	43	Serenoa repens 'Cinerea'	Silver Saw Palmetto	36" HT. X 36" SPRD.		
	TRD	26	Tripsacum dactyloides	Fakahatchee Grass	30" HT. X 30" SPRD.		
SHRUB AREAS	CODE	QTY	BOTANICAL NAME	COMMON NAME	SPECIFICATIONS	SPACING	REMARKS
	FMG	69	Ficus microcarpa 'Green Island'	Green Island Ficus	15" HT. X 15" SPRD.	20" o.c.	
	HED	119	Helianthus debilis	Dune Sunflower	12" HT. X 12" SPRD.	15" o.c.	
GROUND COVERS	CODE	QTY	BOTANICAL NAME	COMMON NAME	SPECIFICATIONS	SPACING	REMARKS
	SOD	888 sf	Stenotaphrum secundatum	St. Augustine Grass	SOD		

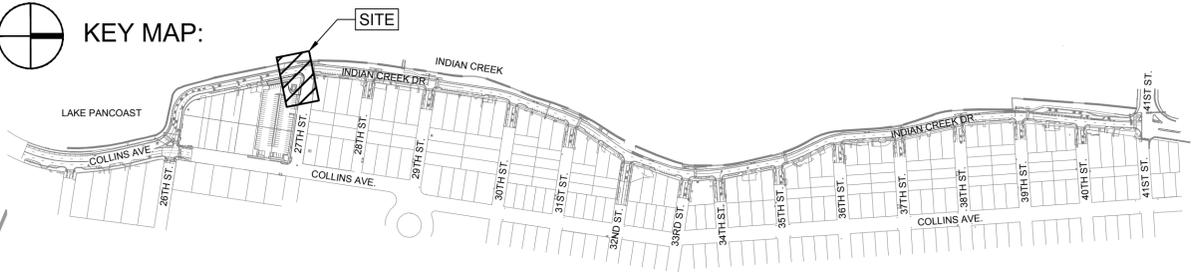

DATE:	09/21/20
SCALE:	AS NOTED
DESIGN BY:	NDP
DRAWN BY:	NDP
CHECKED BY:	SWP
APPROVED BY:	SWP

**GRAVEN • THOMPSON AND ASSOCIATES, INC.**  
**ENGINEERS • PLANNERS • SURVEYORS**  
 3563 N.W. 53RD STREET, FORT LAUDERDALE, FLORIDA 33309  
 TEL: (954) 739-6409  
 FAX: (954) 739-6409  
 FLORIDA LICENSED ENGINEERING, SURVEYING & MAPPING BUSINESS No. 271  
 FLORIDA LICENSED LANDSCAPE ARCHITECTURE BUSINESS No. C000114

NO MATERIAL SHOWN HEREON IS THE PROPERTY OF GRAVEN THOMPSON & ASSOCIATES, INC. AND SHALL NOT BE REPRODUCED OR TRANSMITTED IN ANY FORM OR BY ANY MEANS, ELECTRONIC OR MECHANICAL, INCLUDING PHOTOCOPYING, RECORDING, OR BY ANY INFORMATION STORAGE AND RETRIEVAL SYSTEM. © 2019

**INDIAN CREEK GREENWAY  
 27TH STREET GENERATOR  
 MIAMI BEACH, FLORIDA**


PREPARED FOR:  
**CITY OF MIAMI BEACH**

**LANDSCAPE PLAN**


Scott W. Peavler  
 Florida R.L.A. No. 6666976  
 September 18, 2020

PROJECT NO.  
**18-0043-001-01**


**LP-1**  
 SHEET 1 OF 1

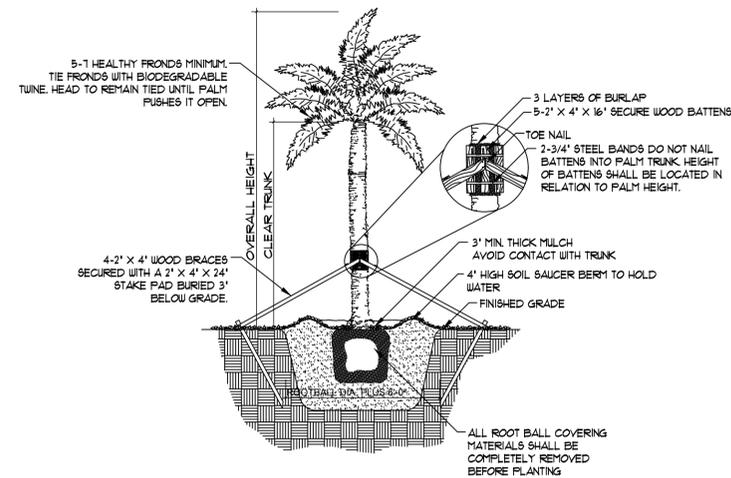


**1** PALM PLANTING DETAIL SECTION NTS

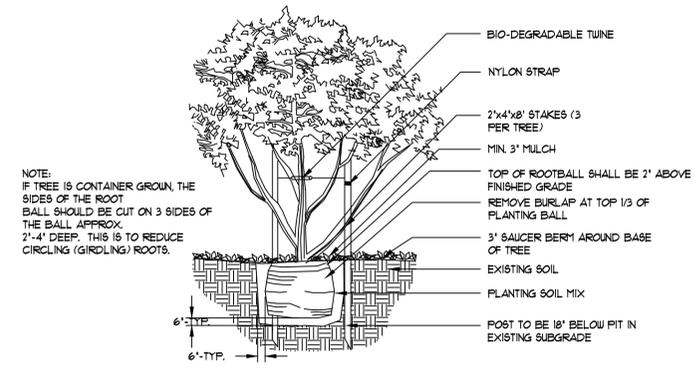


**2** SMALL TREE PLANTING DETAIL SECTION NTS

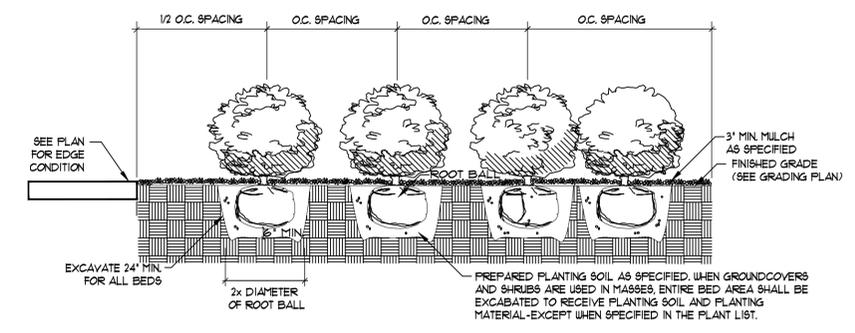

**3** SHRUB PLANTING DETAIL SECTION NTS

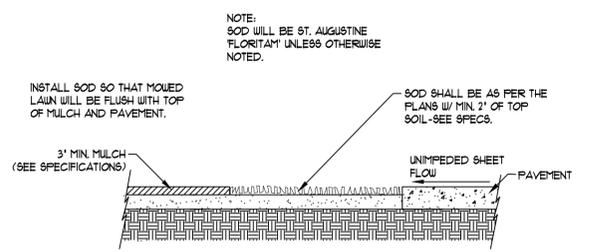

**4** SOD INSTALLATION SECTION NTS

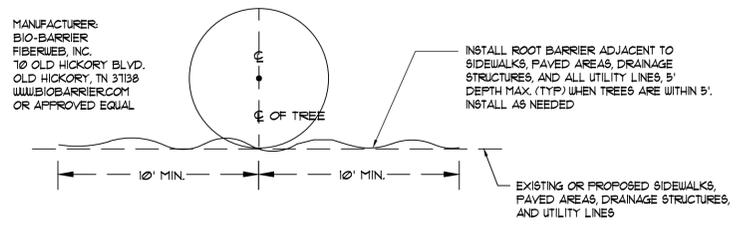

**5** ROOT BARRIER INSTALLATION SECTION NTS

DATE:	09/21/20
SCALE:	AS NOTED
DESIGN BY:	NDP
DRAWN BY:	NDP
CHECKED BY:	SMP
APPROVED BY:	SMP

GRAVEN • THOMPSON AND ASSOCIATES, INC.  
 ENGINEERS • PLANNERS • SURVEYORS  
 3563 N.W. 53RD STREET, FORT LAUDERDALE, FLORIDA 33309  
 FAX: (954) 739-6409  
 FLORIDA LICENSED ENGINEERING, SURVEYING & MAPPING BUSINESS NO. 271  
 FLORIDA LICENSED LANDSCAPE ARCHITECTURE BUSINESS NO. C000114

MAINTENANCE: SHOW HEREON IS THE PROPERTY OF: GRAVEN THOMPSON & ASSOCIATES, INC. AND SHALL NOT BE REPRODUCED OR TRANSMITTED IN ANY FORM OR BY ANY MEANS, ELECTRONIC OR MECHANICAL, INCLUDING PHOTOCOPYING, RECORDING, OR BY ANY INFORMATION STORAGE AND RETRIEVAL SYSTEM. © 2019

INDIAN CREEK GREENWAY  
 27TH STREET GENERATOR  
 MIAMI BEACH, FLORIDA

PREPARED FOR:  
 CITY OF MIAMI BEACH

LANDSCAPE DETAILS

Scott W. Peavler  
 Florida R.L.A. No. 6666976  
 September 18, 2020

PROJECT NO.  
 18-0043-001-01

LD-1  
 SHEET 1 OF 3

R:\Landscape\2018\18-0043-001-01 Indian Creek Greenway\Drawings\18-0043-001-01\_LP - Generator.dwg [LD-1] Sep 18, 2020 2:55pm NPASTR



