



LOCATION PLAN

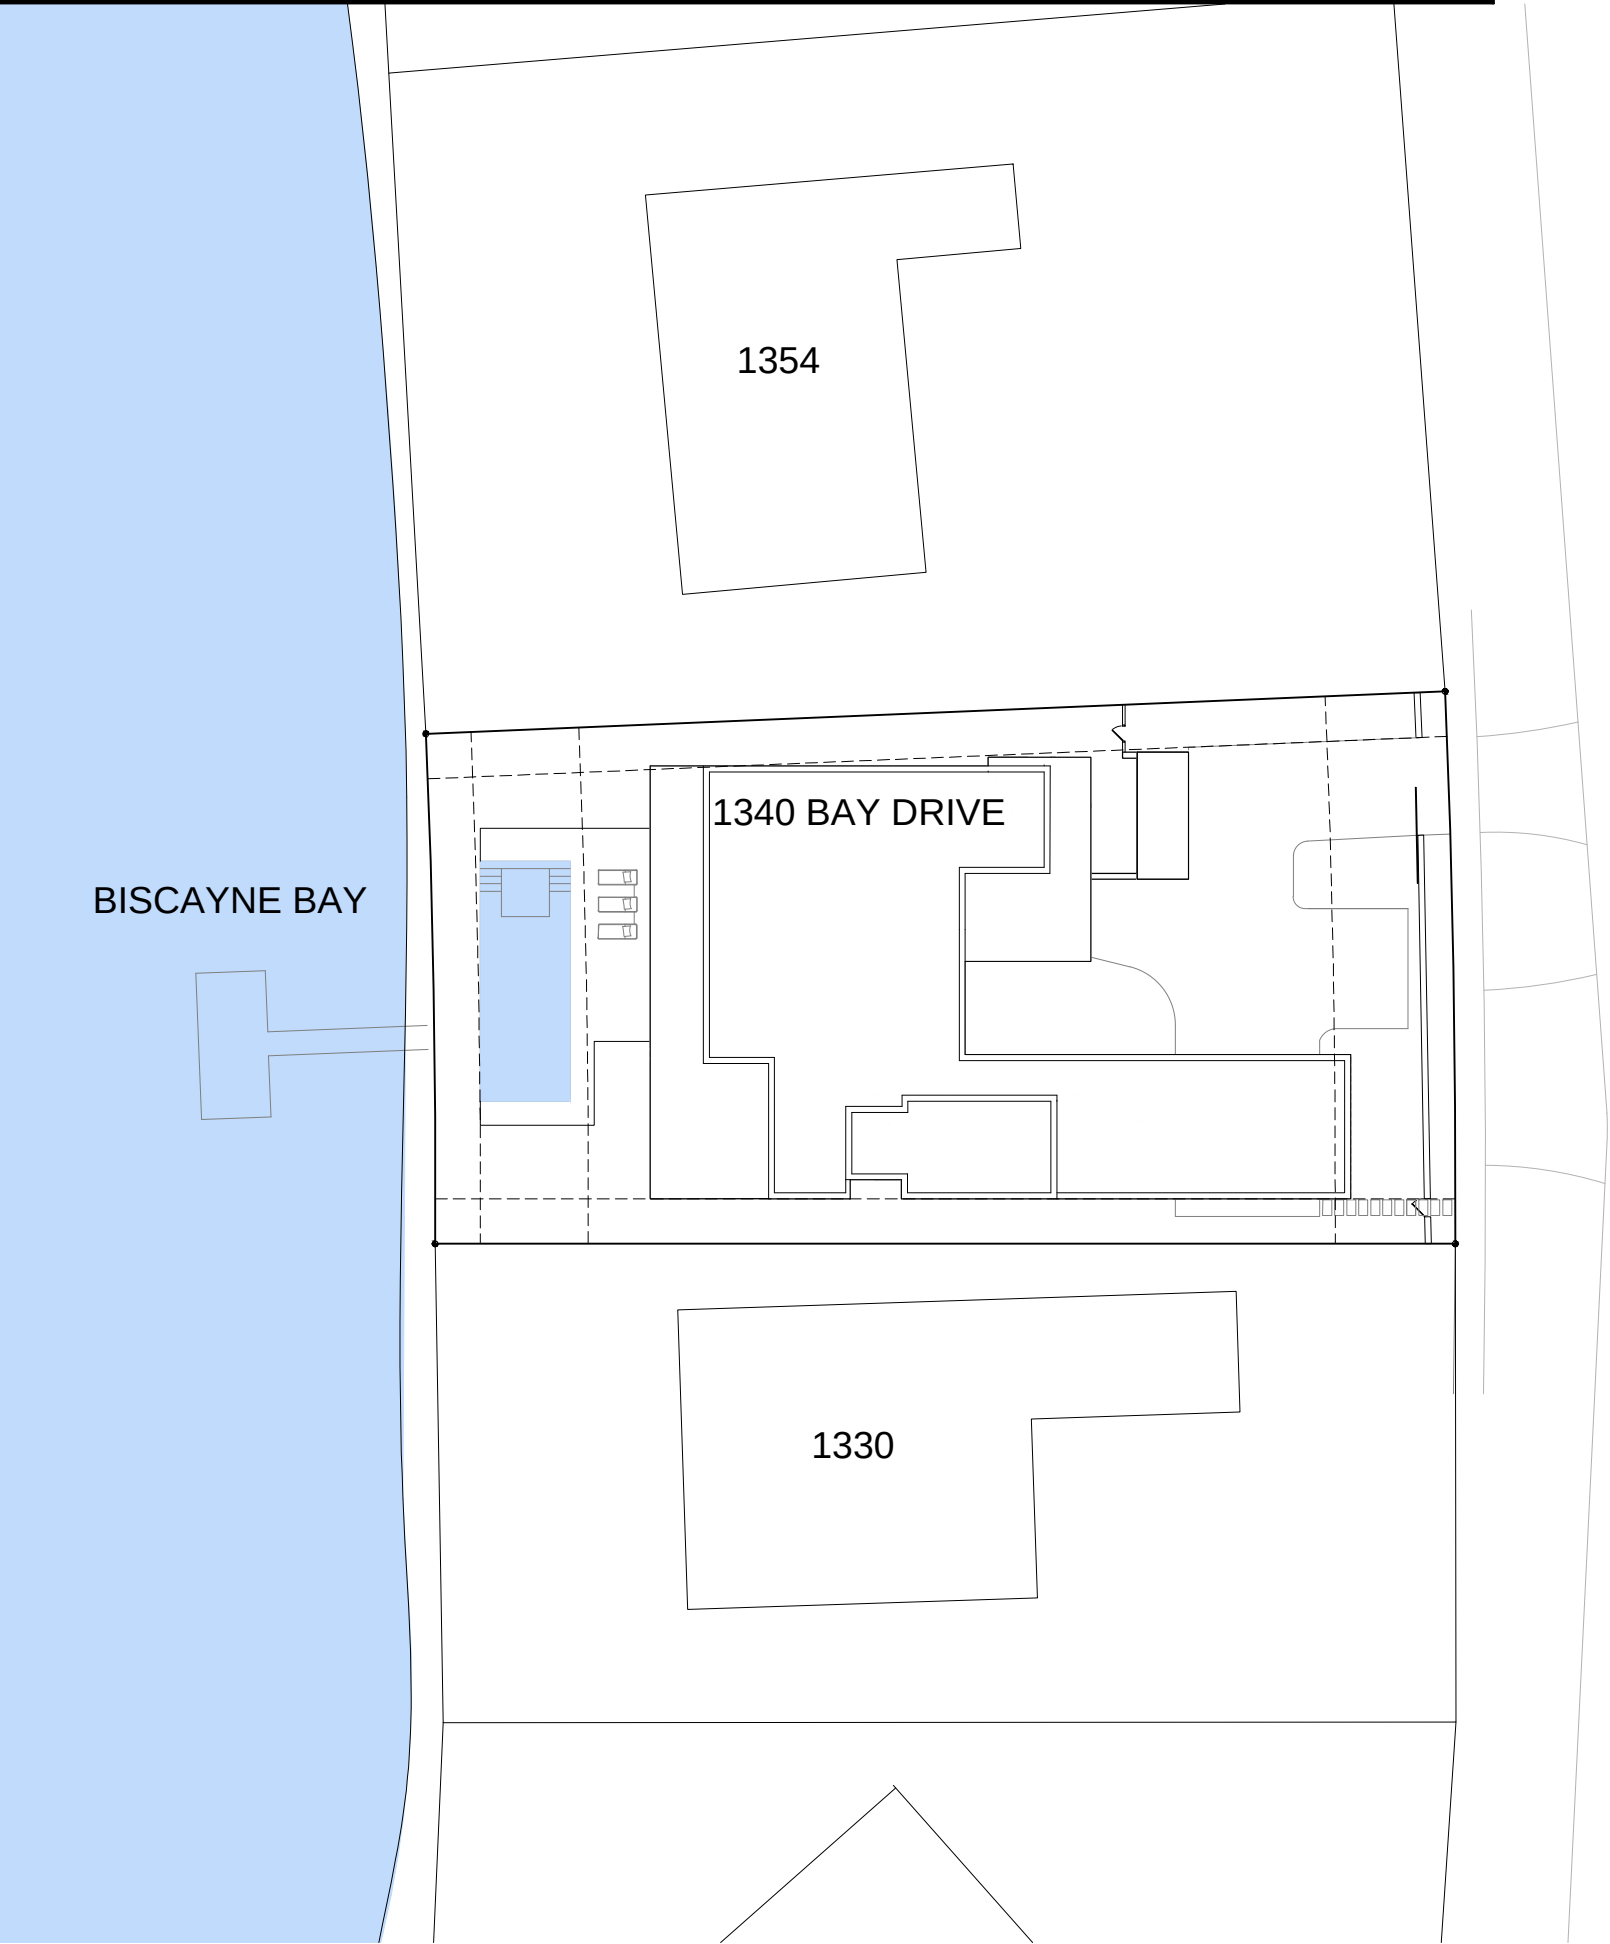


BAY DRIVE

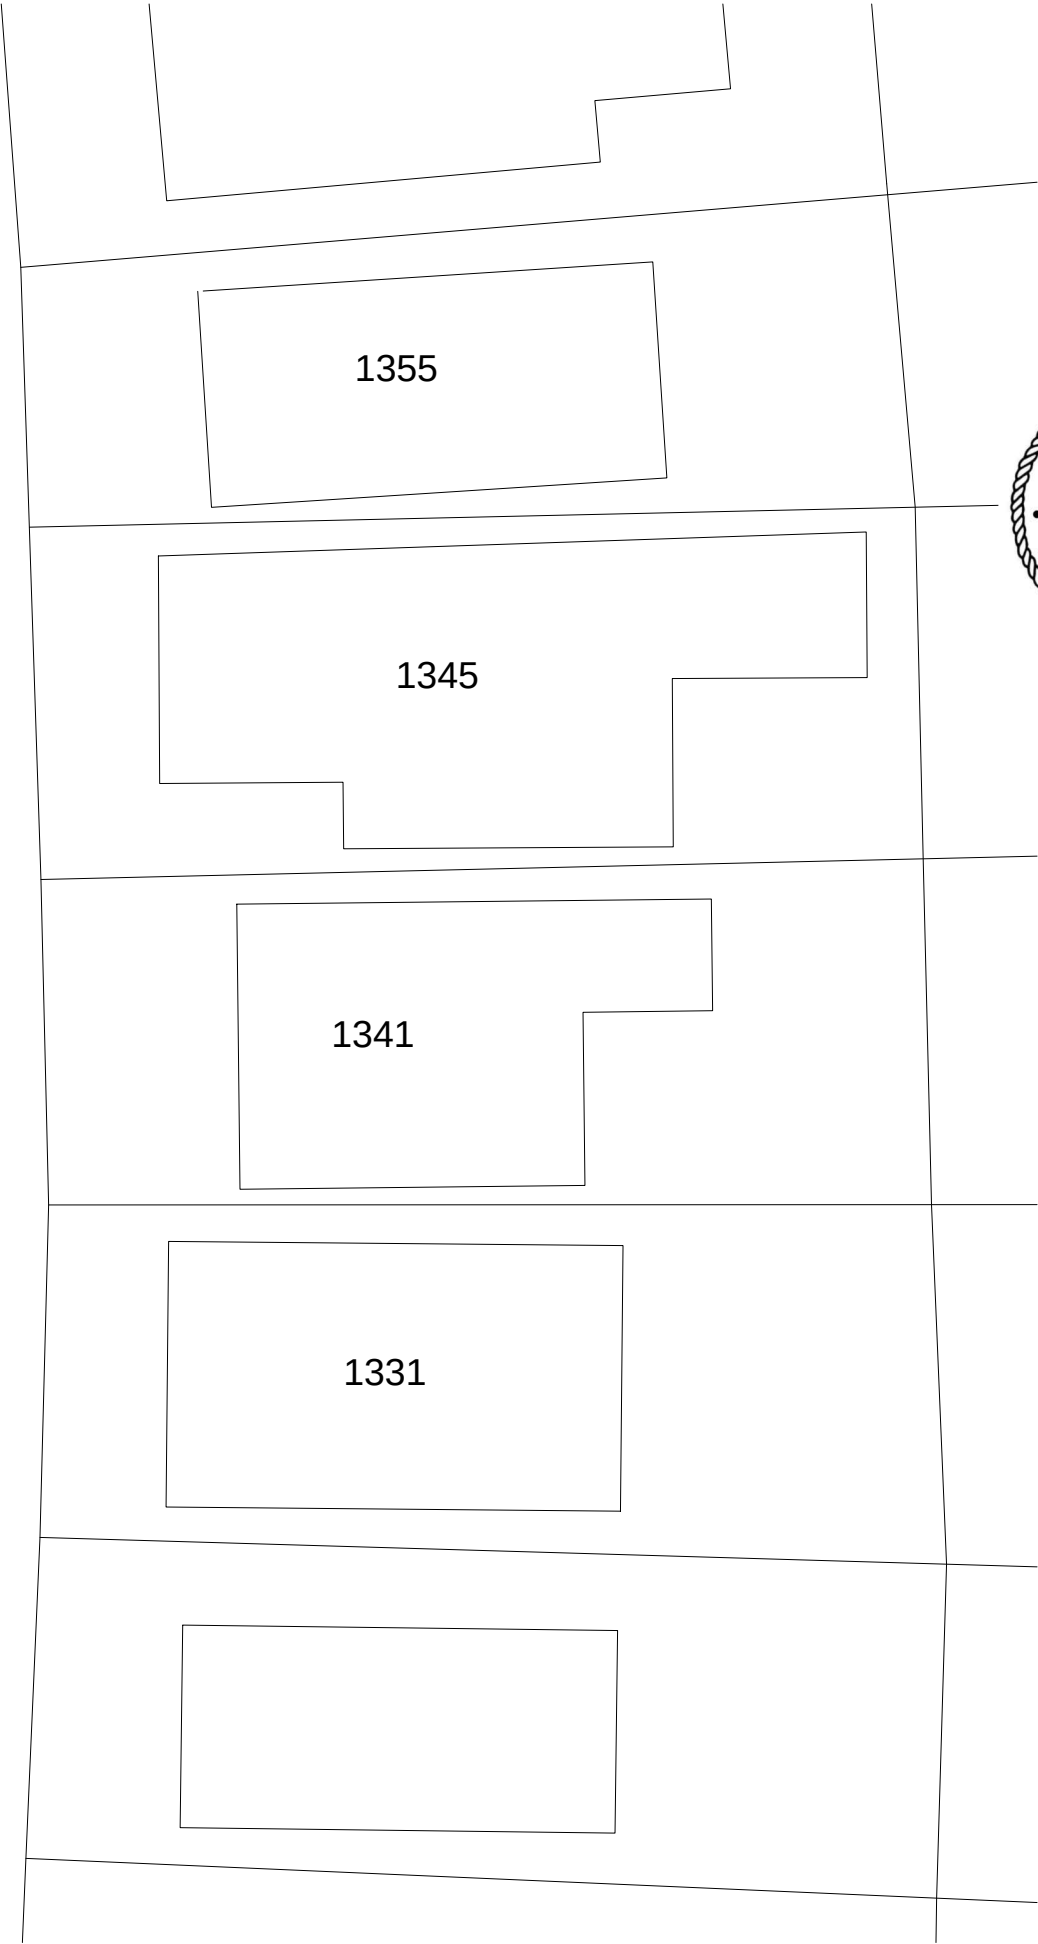

EISENBERG RESIDENCE
1340 BAY DRIVE, MIAMI BEACH, FL 33141
FOLIO NO. 02-3210-013-2260
SCALE: 1" = 1/2"
AUGUST 25, 2016

CONTEXTUAL PHOTOGRAPHS

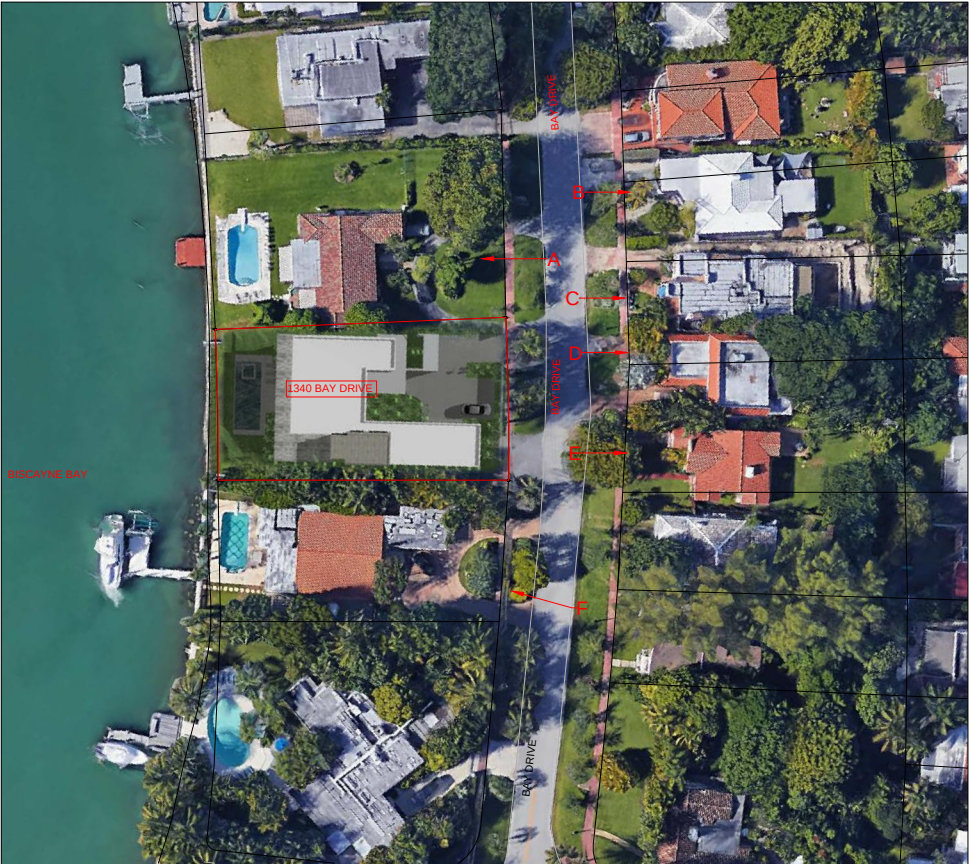

1 LOCATION PLAN
N.T.S.



A



B



C



F



E



D

2 SURROUNDING CONTEXT
IMAGES TAKEN ON JULY 2016



[STRANG]
ARCHITECTURE



BAY DRIVE HEADING EAST



BAY DRIVE SOUTH-SIDE WALK
HEADING EAST



BAY DRIVE SOUTH-SIDE WALK
HEADING WEST



BAY DRIVE HEADING WEST

3 BAY DRIVE HEADING EAST
IMAGES TAKEN ON AUGUST 2016

EISENBERG RESIDENCE

1340 BAY DRIVE, MIAMI BEACH, FL 33141
FOLIO NO. 02-3210-013-2260
SCALE: AS INDICATED
AUGUST 25, 2016

A-004

EXISTING PROPERTY PHOTOGRAPHS



EXISTING FRONT - PHOTO FACING SOUTH



EXISTING FRONT YARD - PHOTO FACING SOUTHWEST



EXISTING GARAGE ELEVATION



EXISTING FRONT DOOR ELEVATION



EISENBERG RESIDENCE
1340 BAY DRIVE, MIAMI BEACH, FL 33141
FOLIO NO. 02-3210-013-2260
SCALE: AS INDICATED
AUGUST 25, 2016

EXISTING PROPERTY PHOTOGRAPHS



EXISTING REAR YARD - PHOTO FACING NORTHWEST



EXISTING REAR YARD FACING PHOTO NORTHEAST



EXISTING REAR - PHOTO FACING SOUTHEAST



EXISTING REAR YARD - PHOTO FACING SOUTH WEST

EXISTING PROPERTY PHOTOGRAPHS



EXISTING EAST YARD FACING SOUTH



EXISTING EAST YARD FACING NORTH



EXISTING WEST YARD FACING SOUTH



EXISTING WEST YARD FACING NORTH