
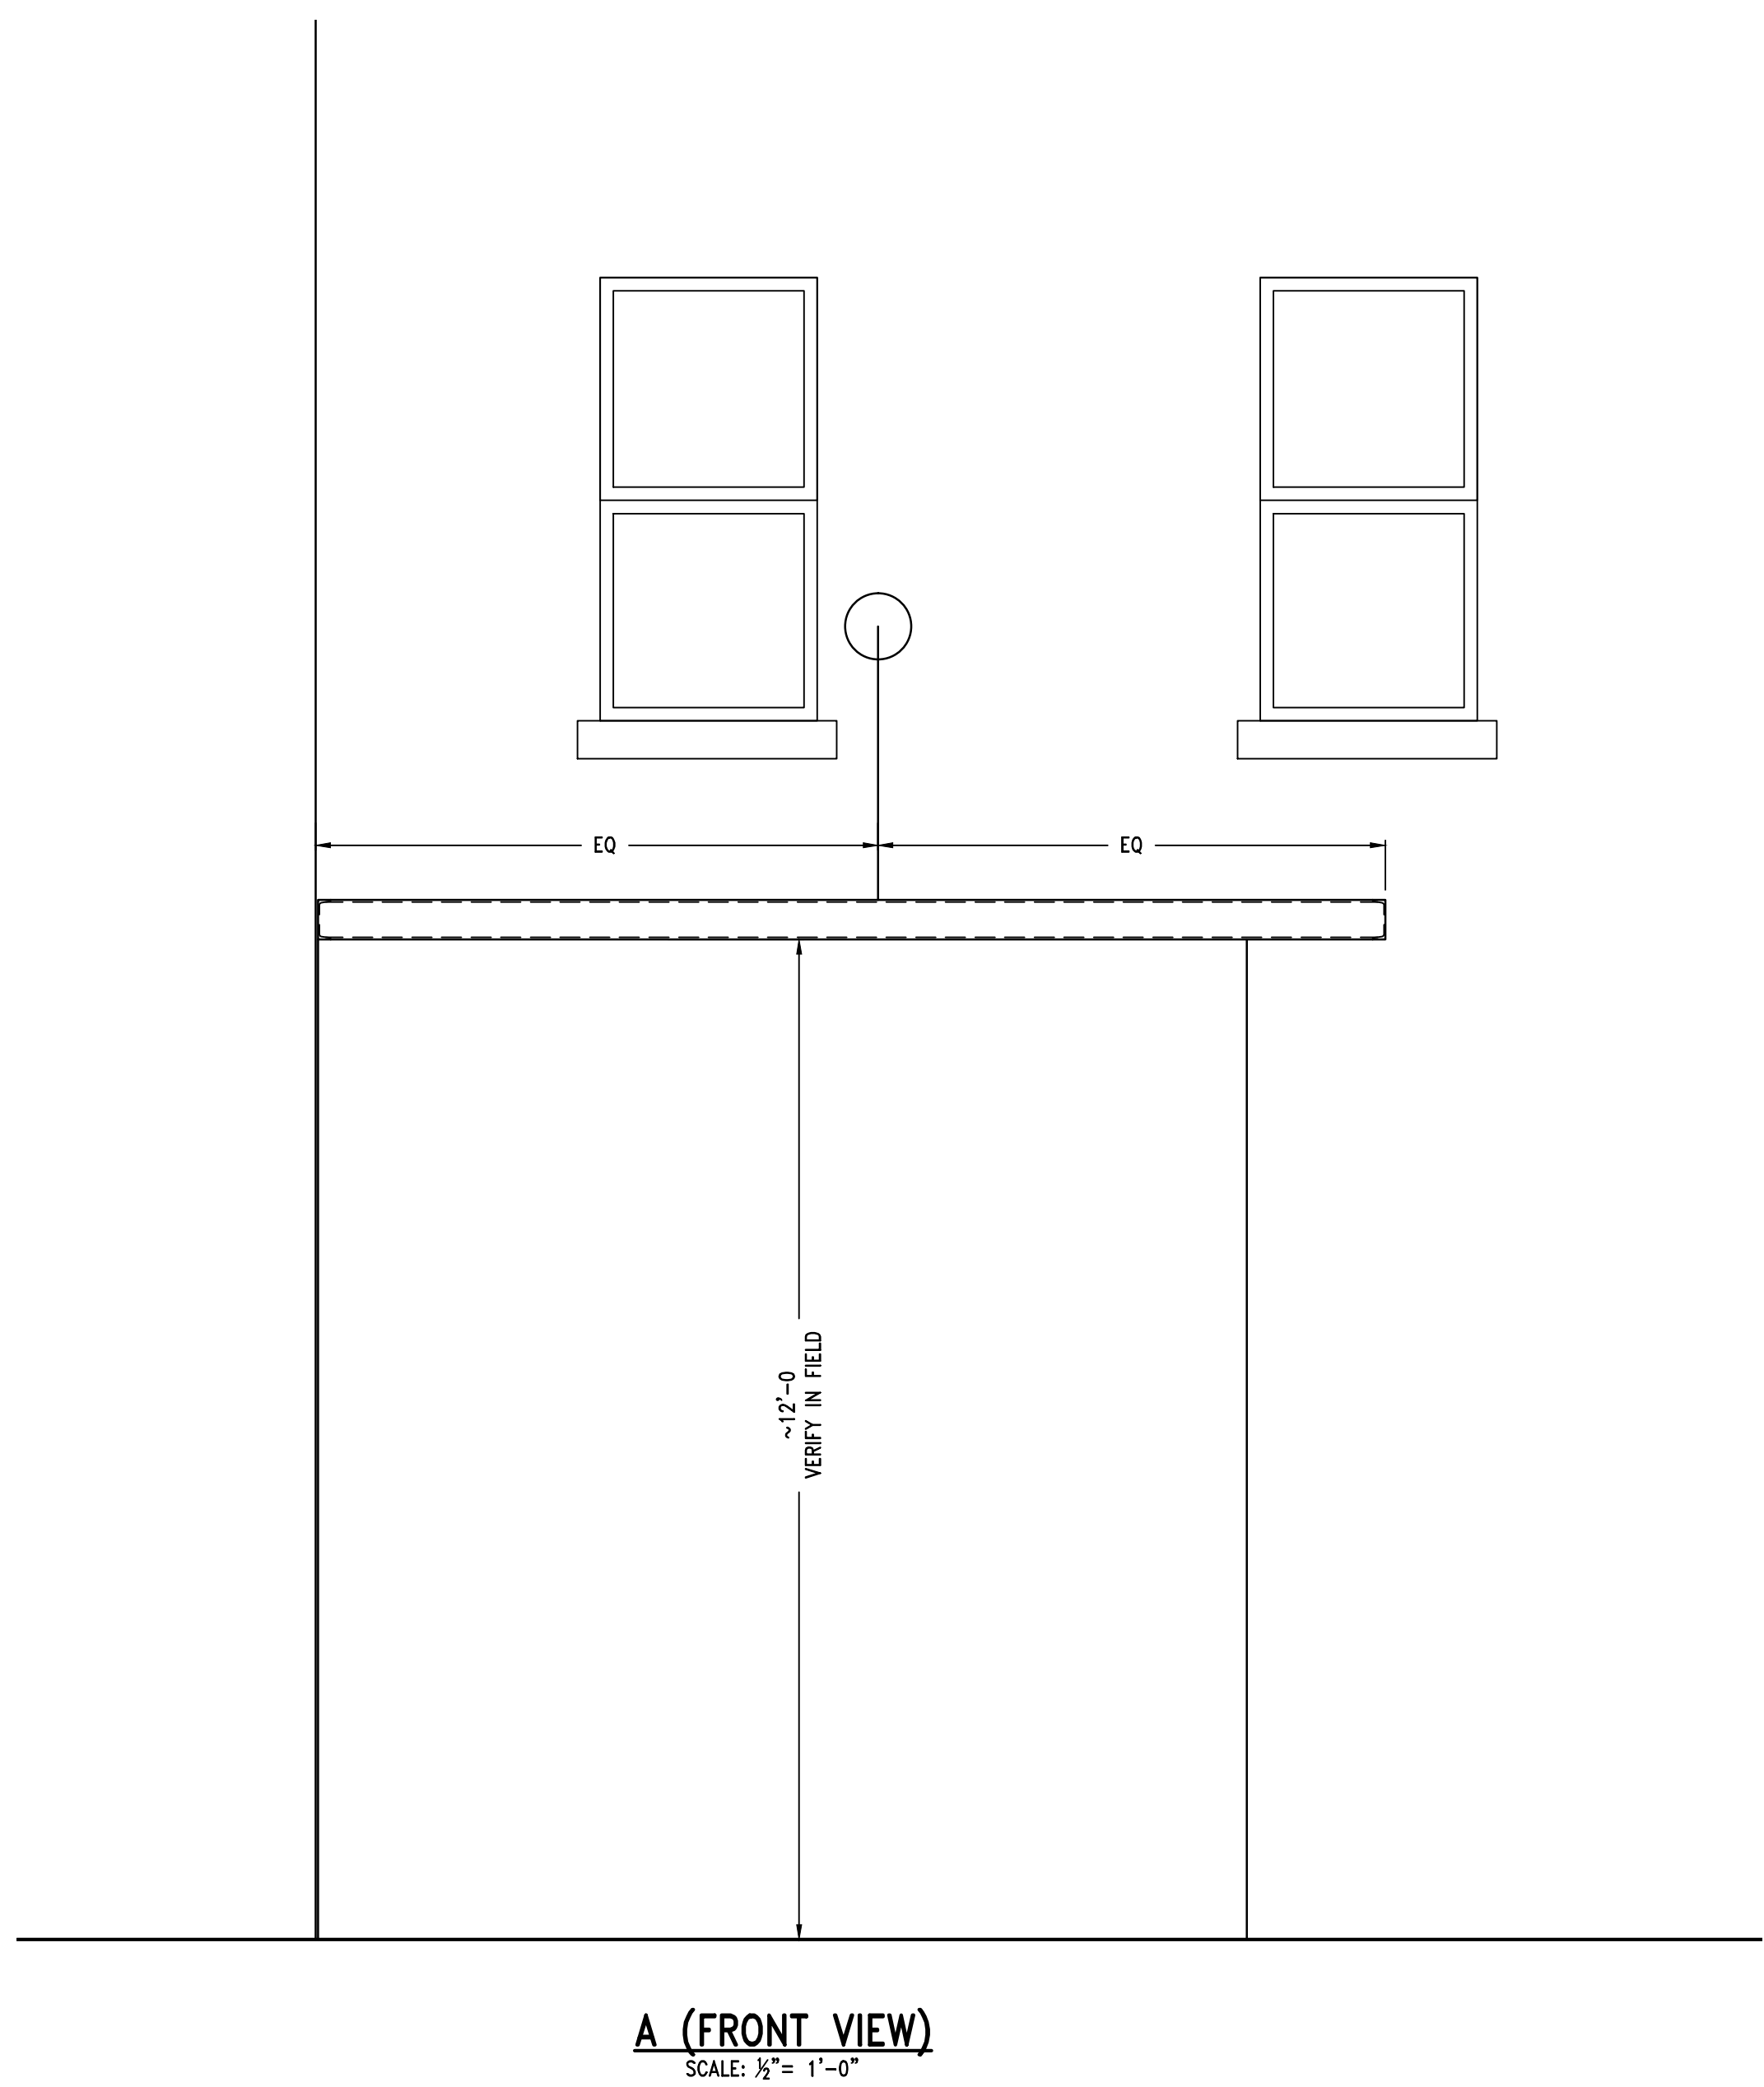


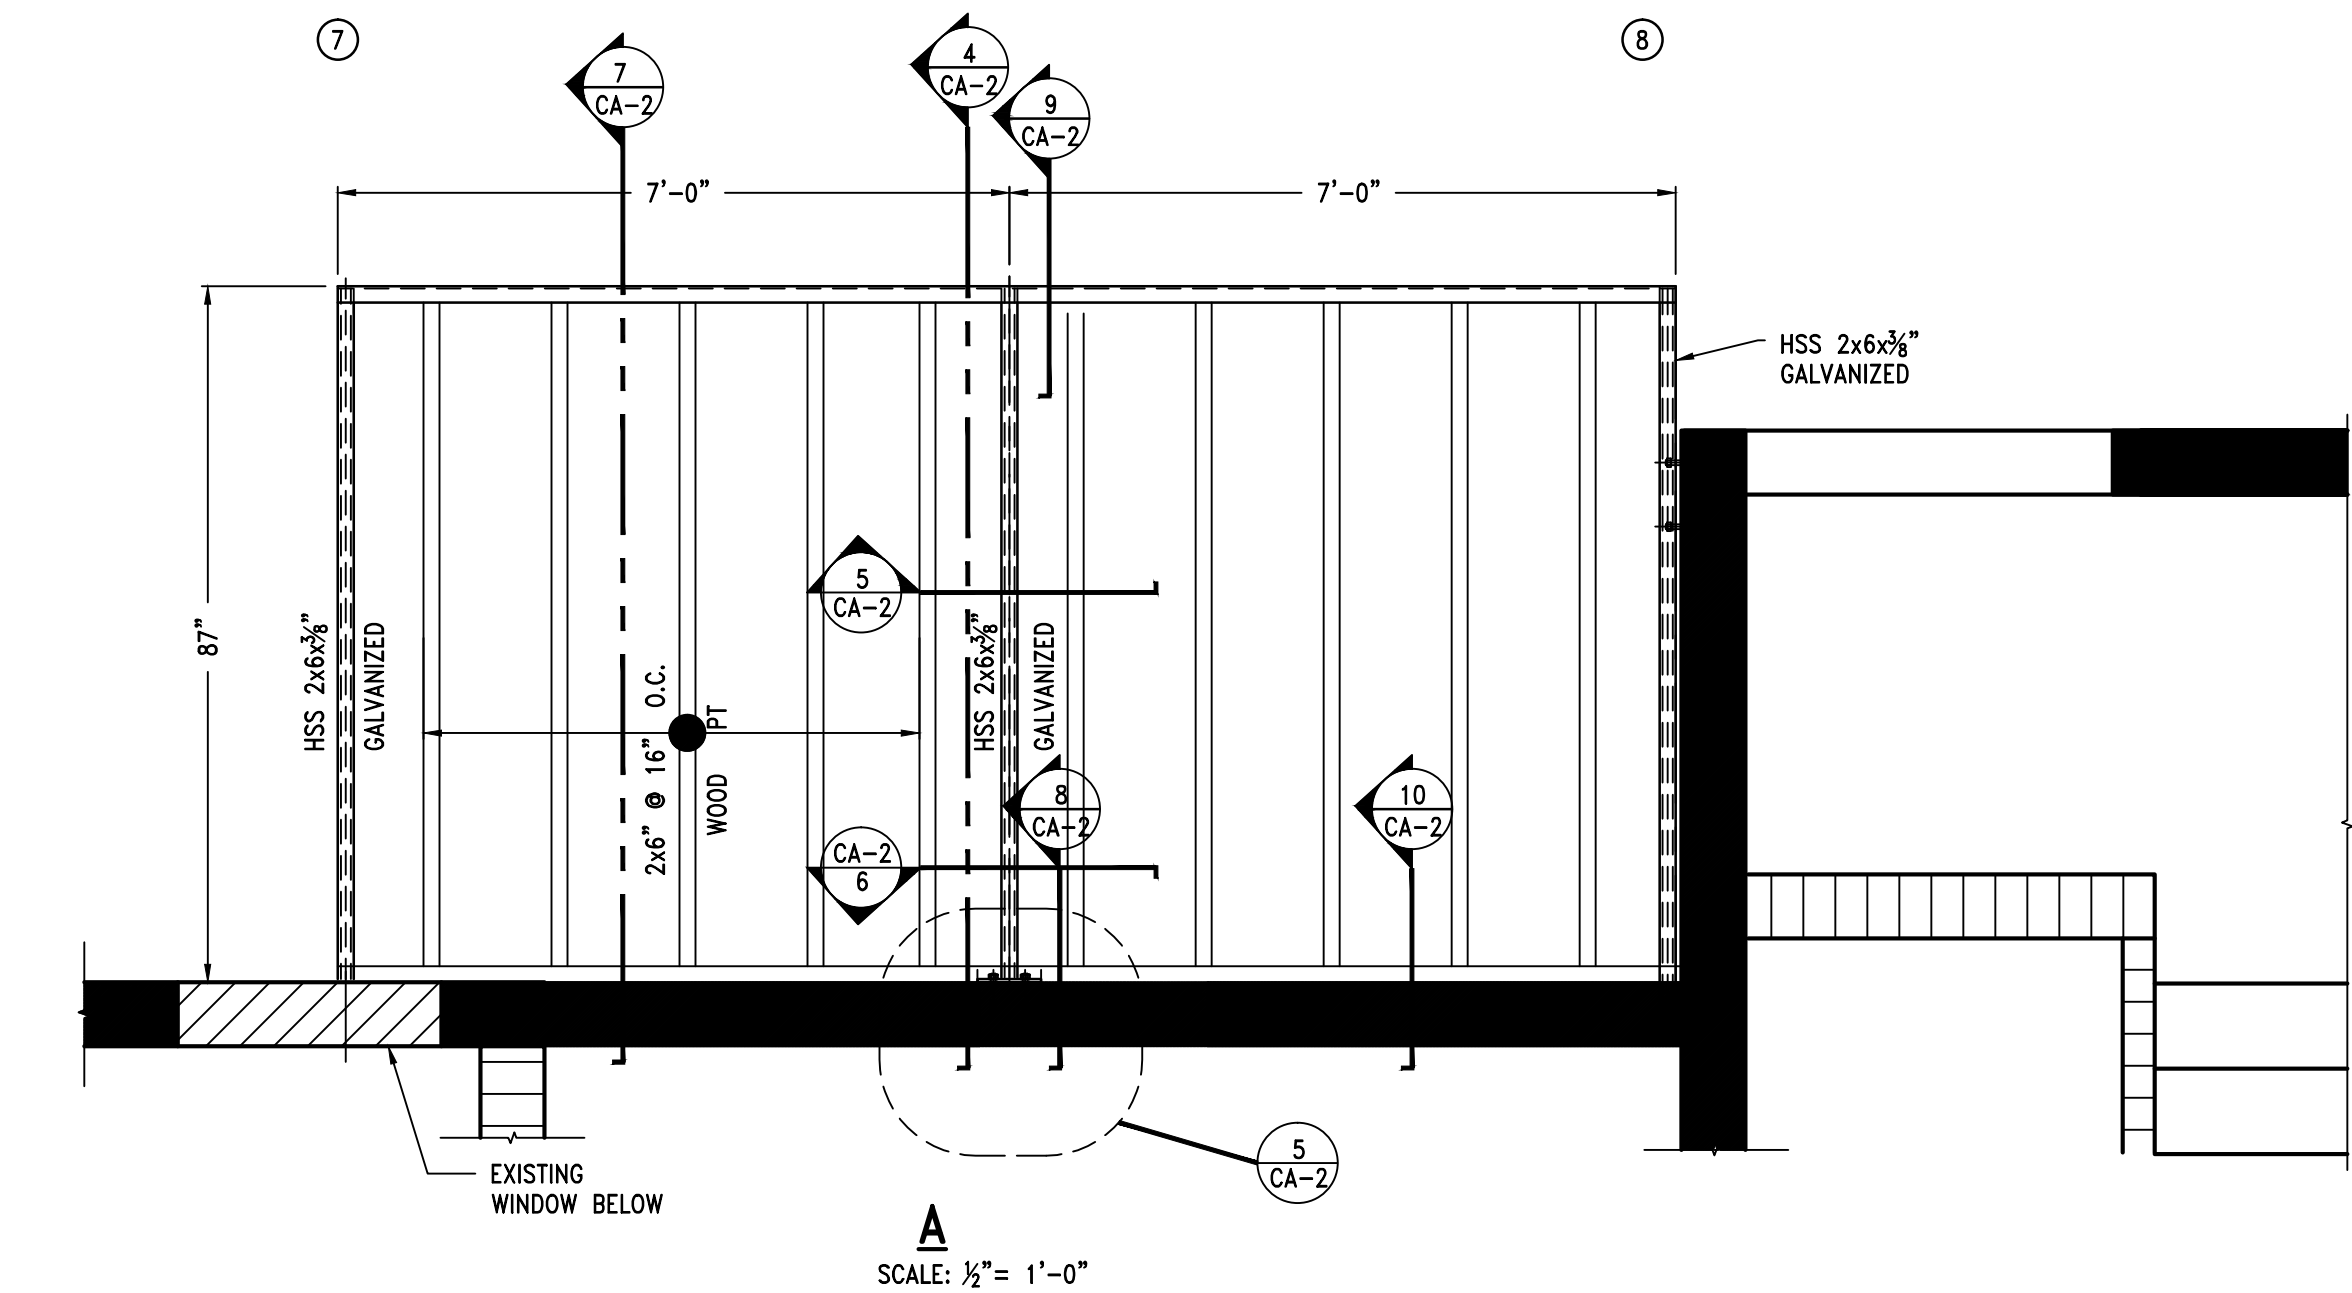

Emilio Castro
Engineer
Civil # 41592

E.C. & ASSOCIATES INC
Consulting
Engineers
EB 06576

14811 S.W. 9th Lane
Miami, Florida 33194
T: 305-480-7884
F: 480-7886
E-mail:
EDCASTRO14811@COMCAST.NET

Project Name and Address:
CANOPIES DETAILS 5 ST
418 MERIDIAN AVE MIAMI BEACH FLORIDA 33139

CUSTOM STEEL & GLASS
METAL FABRICATION · GLASS & MIRROR · ARTISTIC ORNAMENTAL
117 NW 81 ST MIAMI, FL 33149 Ph: 786 488 0553 Fax: 305 696 9800 E-mail: customsteelglass@yahoo.com
THESE DRAWINGS AND DESIGNS ARE THE PROPERTY OF CUSTOM STEEL AND GLASS AND SHALL NOT BE USED OR REPRODUCED WITHOUT HIS WRITTEN CONSENT.

PROJECT No.
DRAWN BY: BLAS DE LA CRUZ
CHECKED BY: EMILIO CASTRO
CAD FILE:

B.D.C.		
⚠	08/05/2015	
⚠	05/11/2016	
MARK	DATE	DESCRIPTION
A.B.		AS-BUILT
R.A.P.		REVISION AFTER PERMIT
B.D.C.		BUILDING DEPT. COMMENTS
C.C.		COORDINATION CHANGES
P.S.		PERMIT SET
D.D.		DESIGN DEVELOPMENT
P.H.		PUBLIC HEARING

Engineer:

EMILIO CASTRO
SEAL



plot date:
05-16-2016
SHEET TITLE

CA-4
SHEET 4 OF 4