
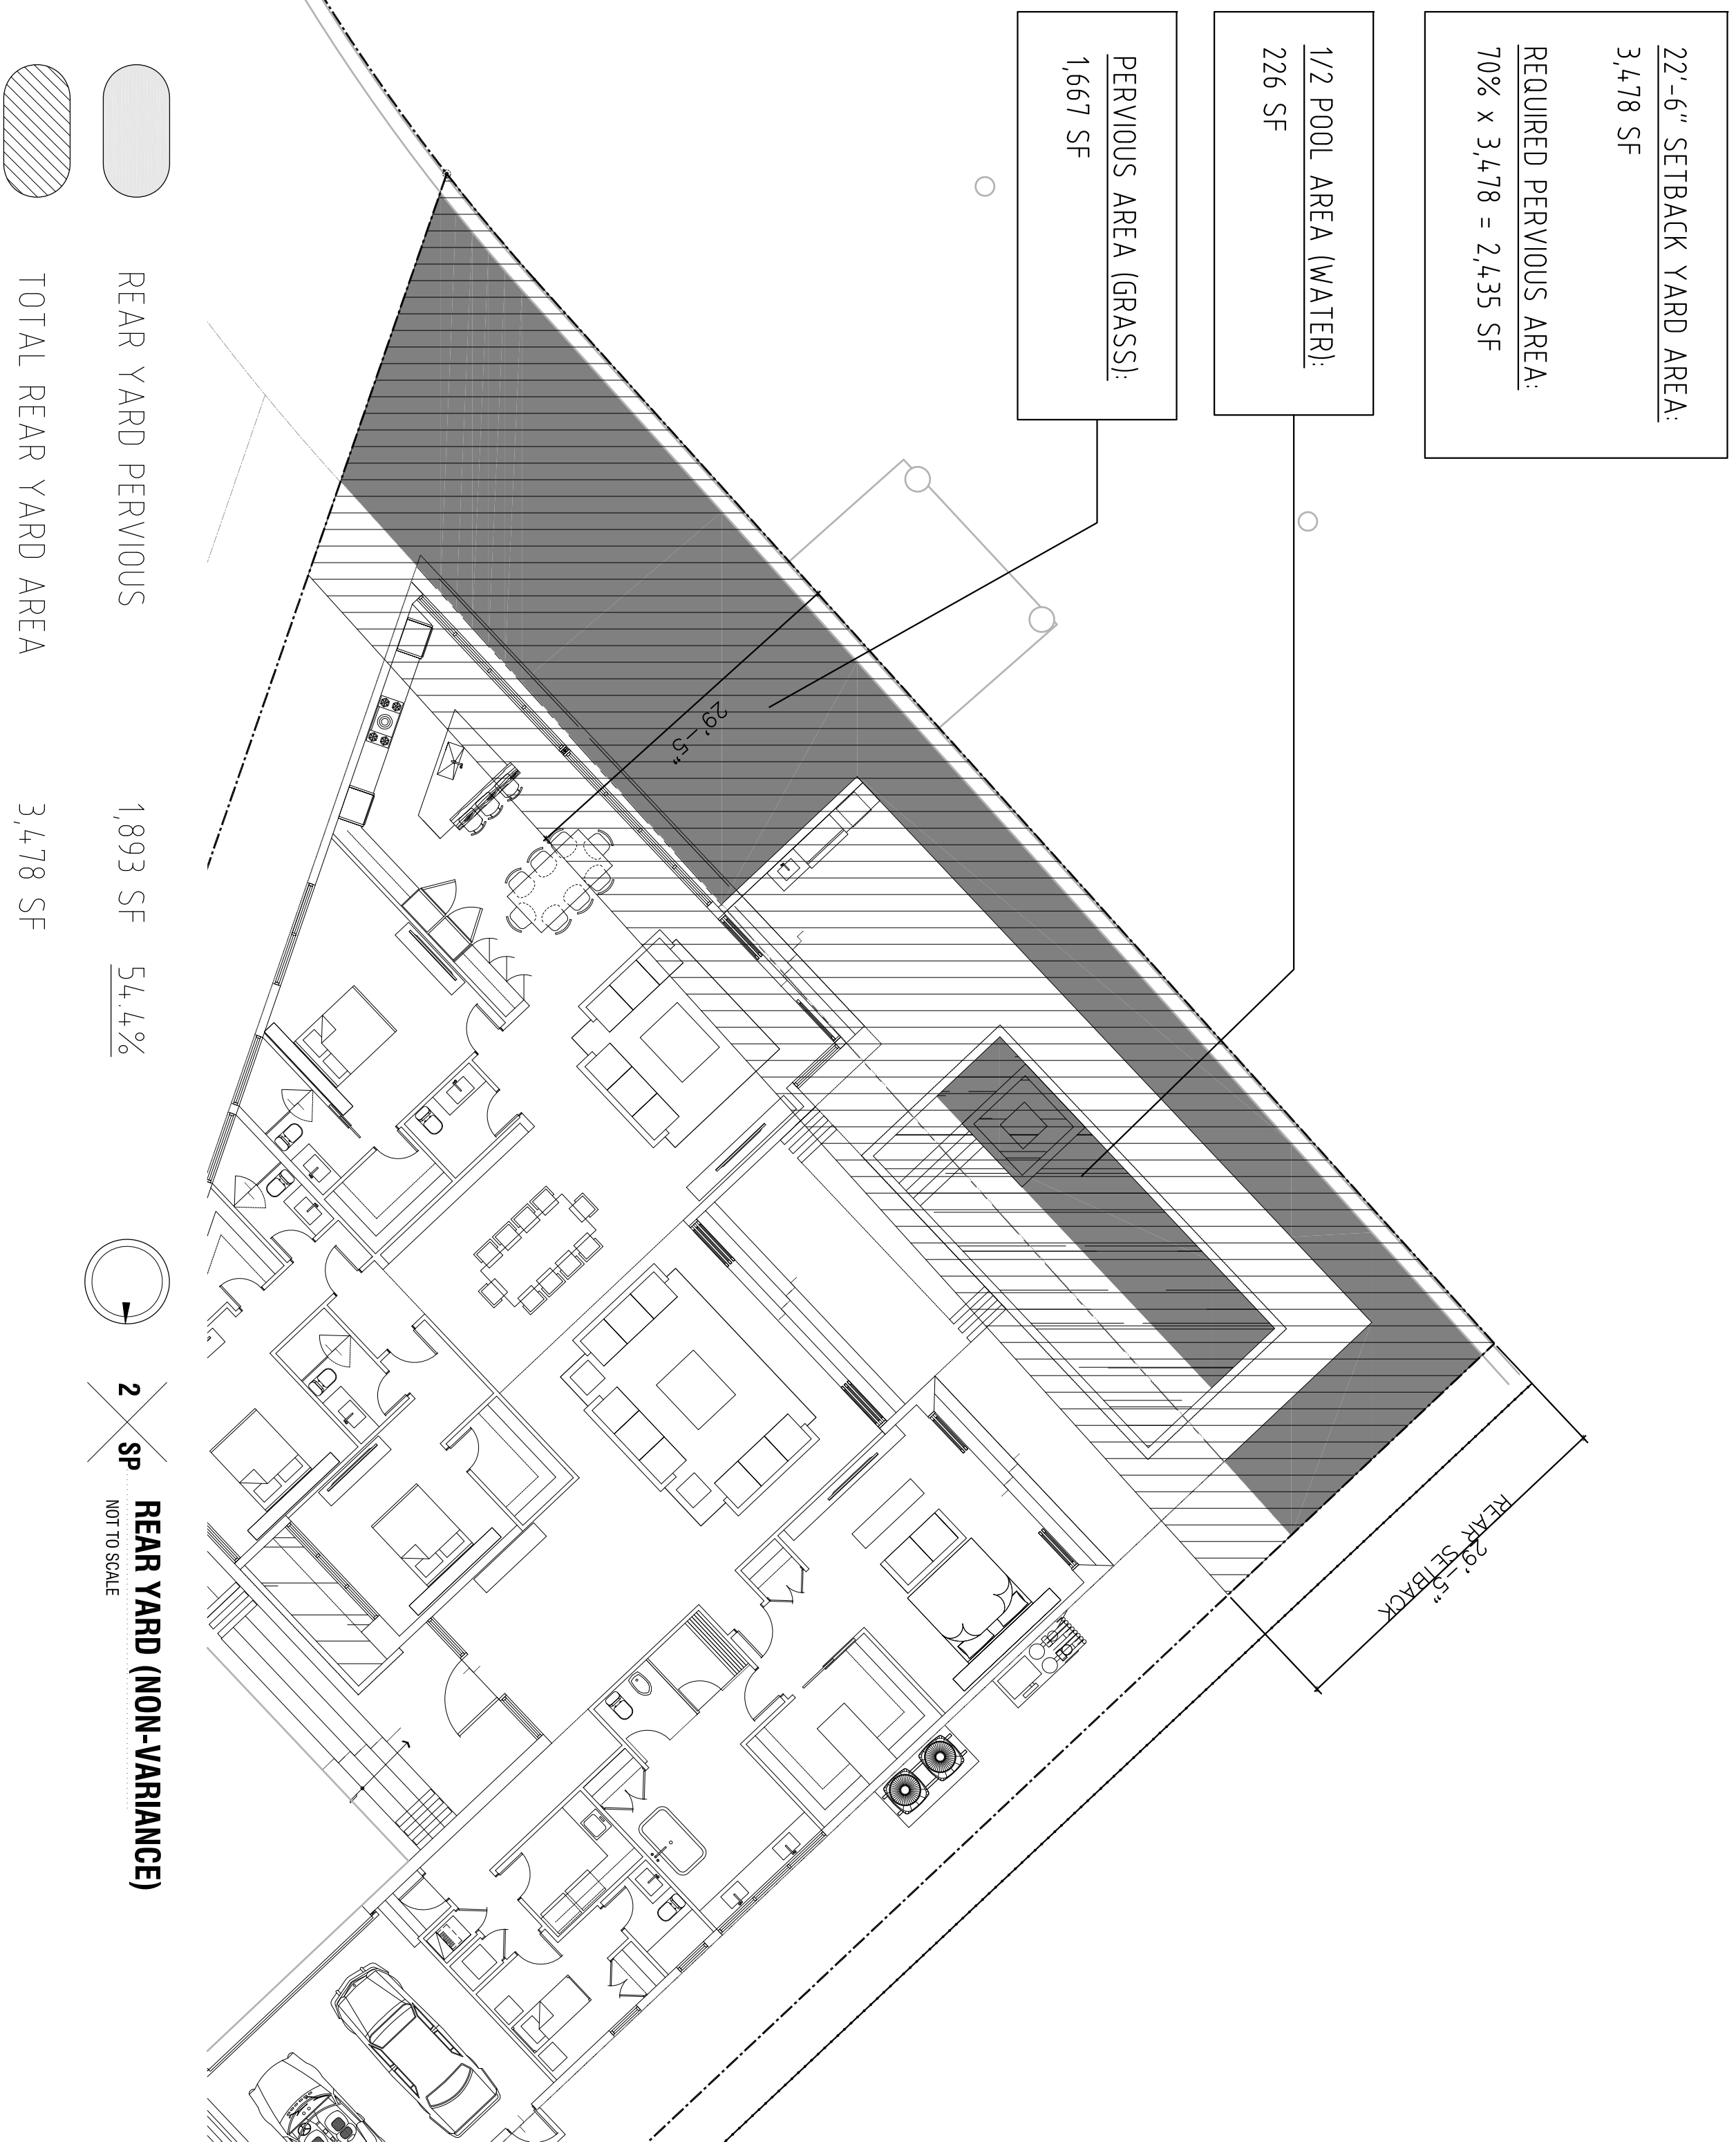


NON-VARIANCE REAR YARD (29'5" SETBACK)

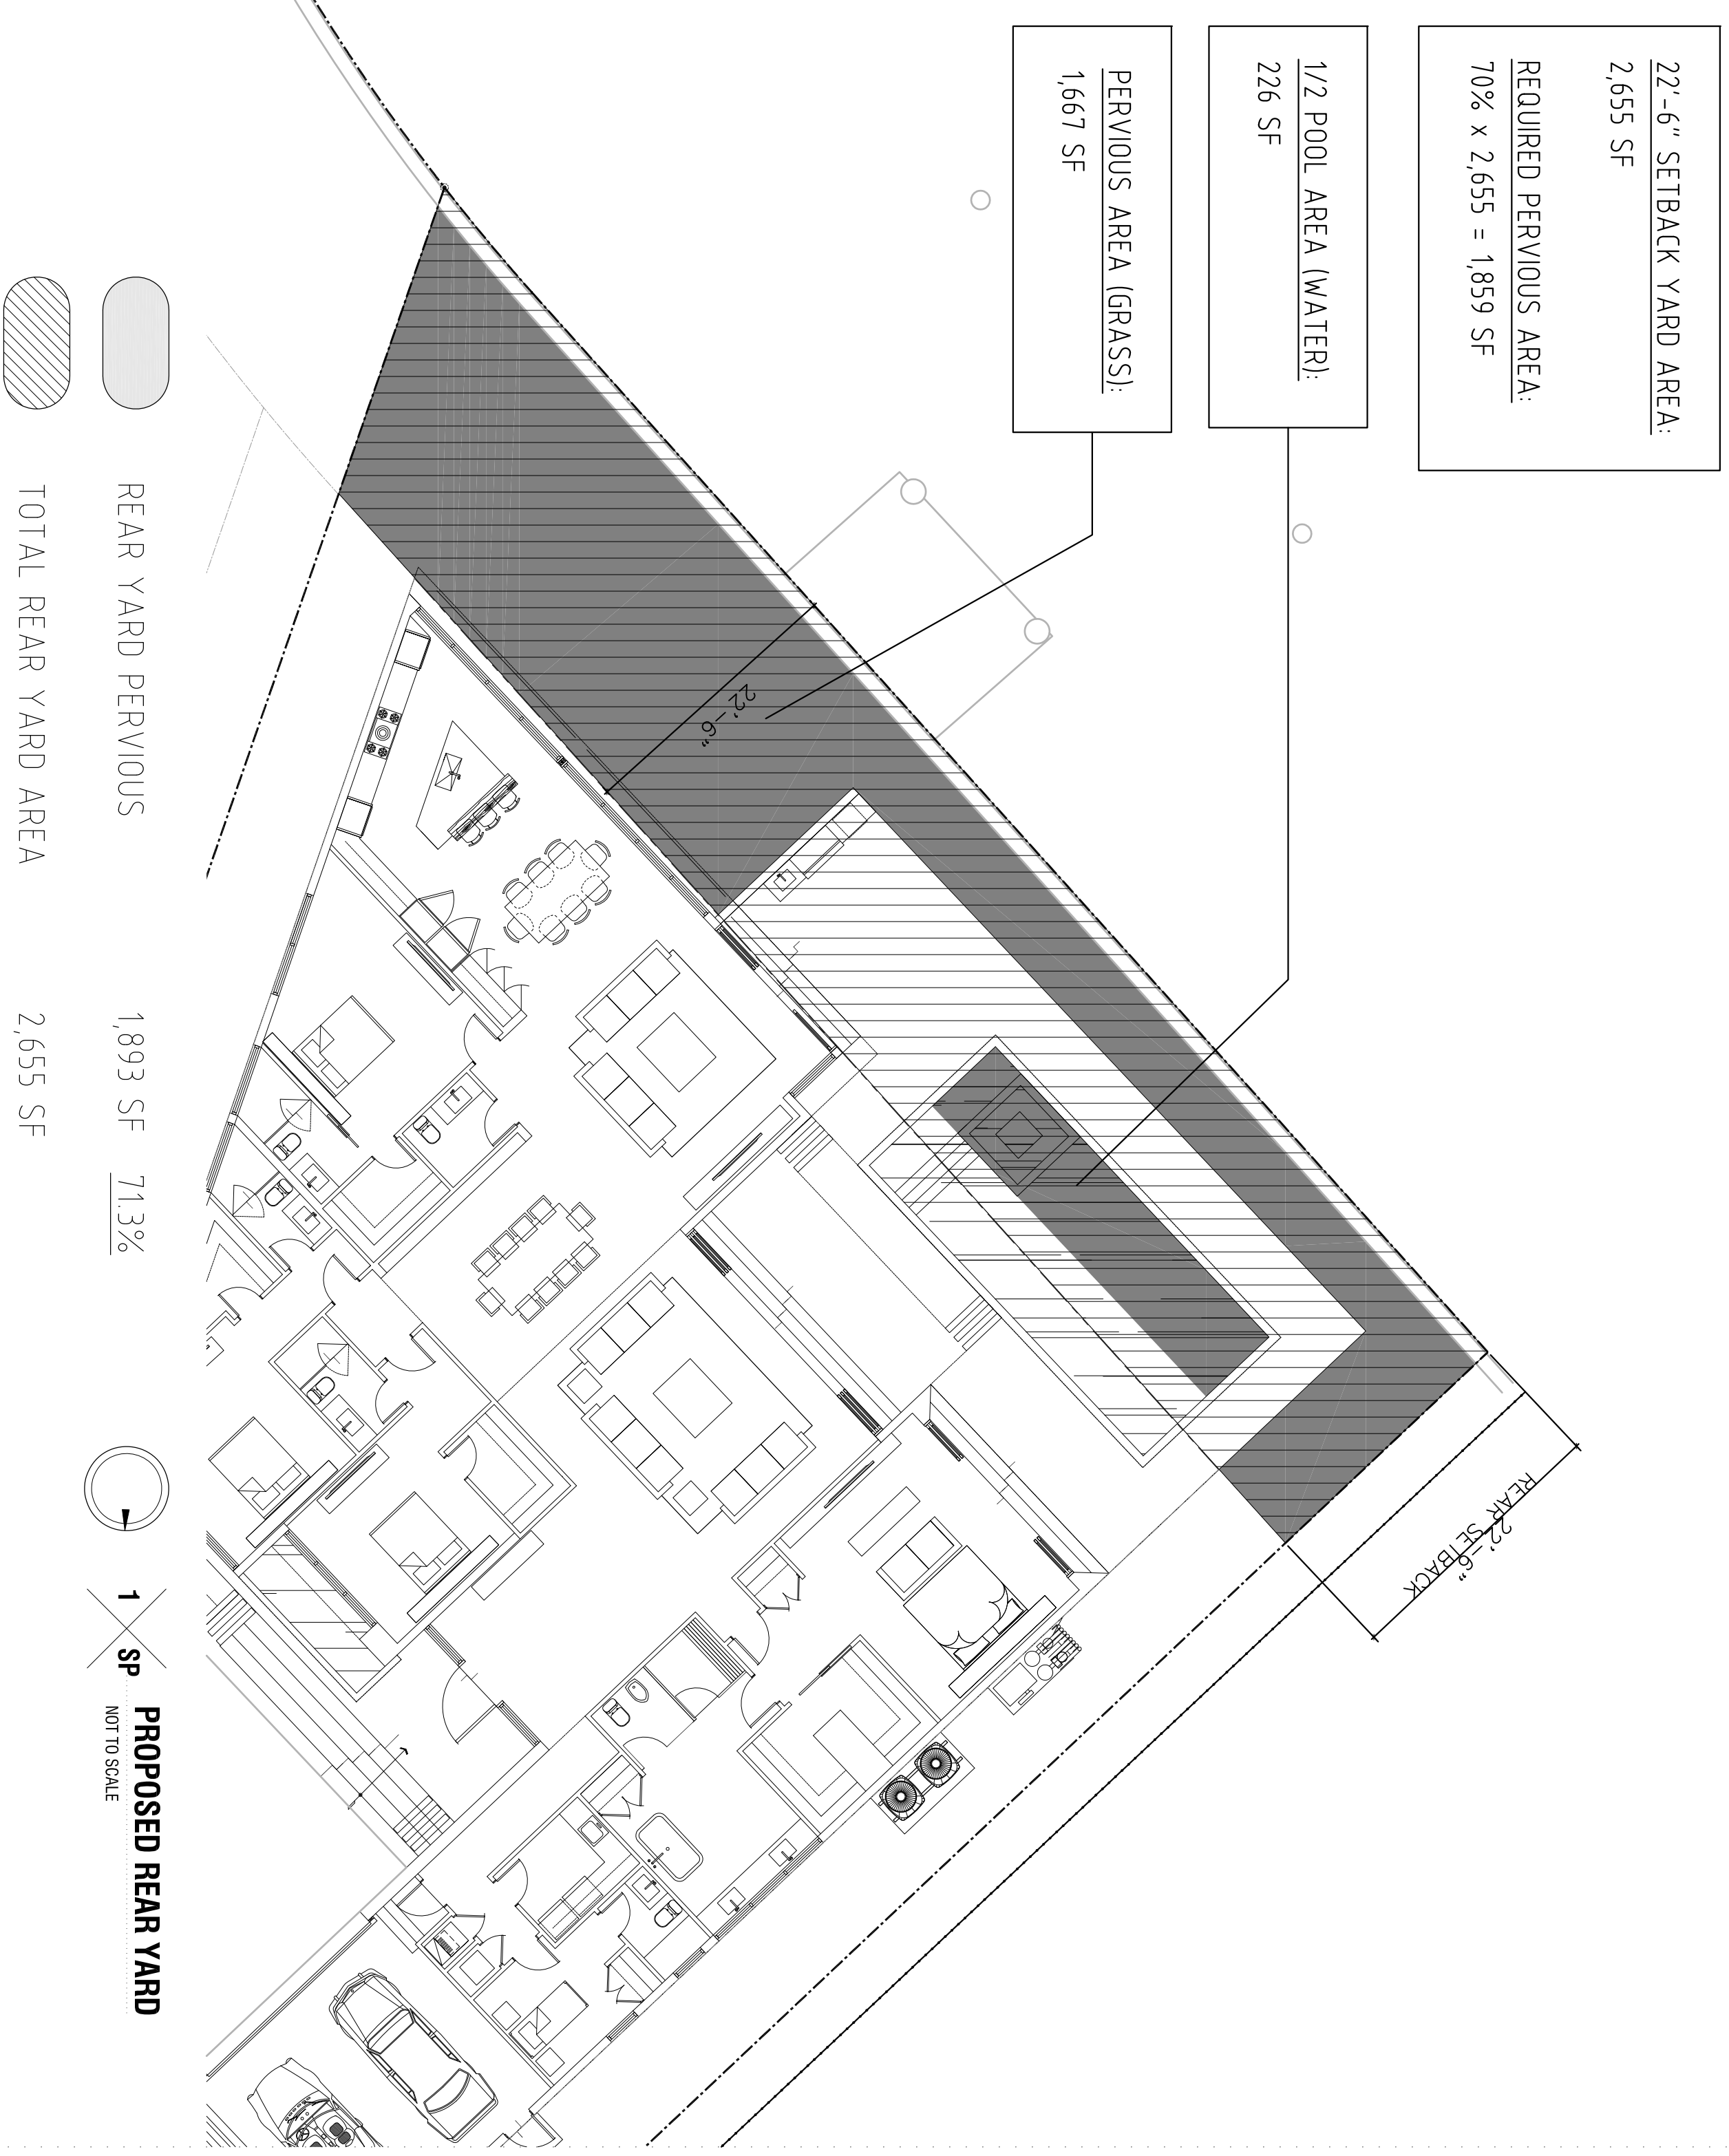

PROPOSED VARIANCE REAR YARD (22'6" SETBACK)

[illegible]